


F.A. RTE.	SECTION	COUNTY	TOTAL SHEETS	SHEET NO.
619	70 RS-5 & I	LASALLE	2-14	191
STA. 1+60.00		TO STA. 1+90.00		
FED. ROAD DIST. NO.		ILLINOIS FED. AID PROJECT		

FINAL SURVEY NO.	SURVEY PLOTTED	BY	DATE

ORIGINAL SURVEY NO.	SURVEY PLOTTED	BY	DATE

PLOT DATE = Aug 24, 2010 - 10:15:36 AM
 FILE NAME = c:\p-work\pavot\baraganunaja\mgs\baraganunaja.dwg
 USER NAME = baraganunaja

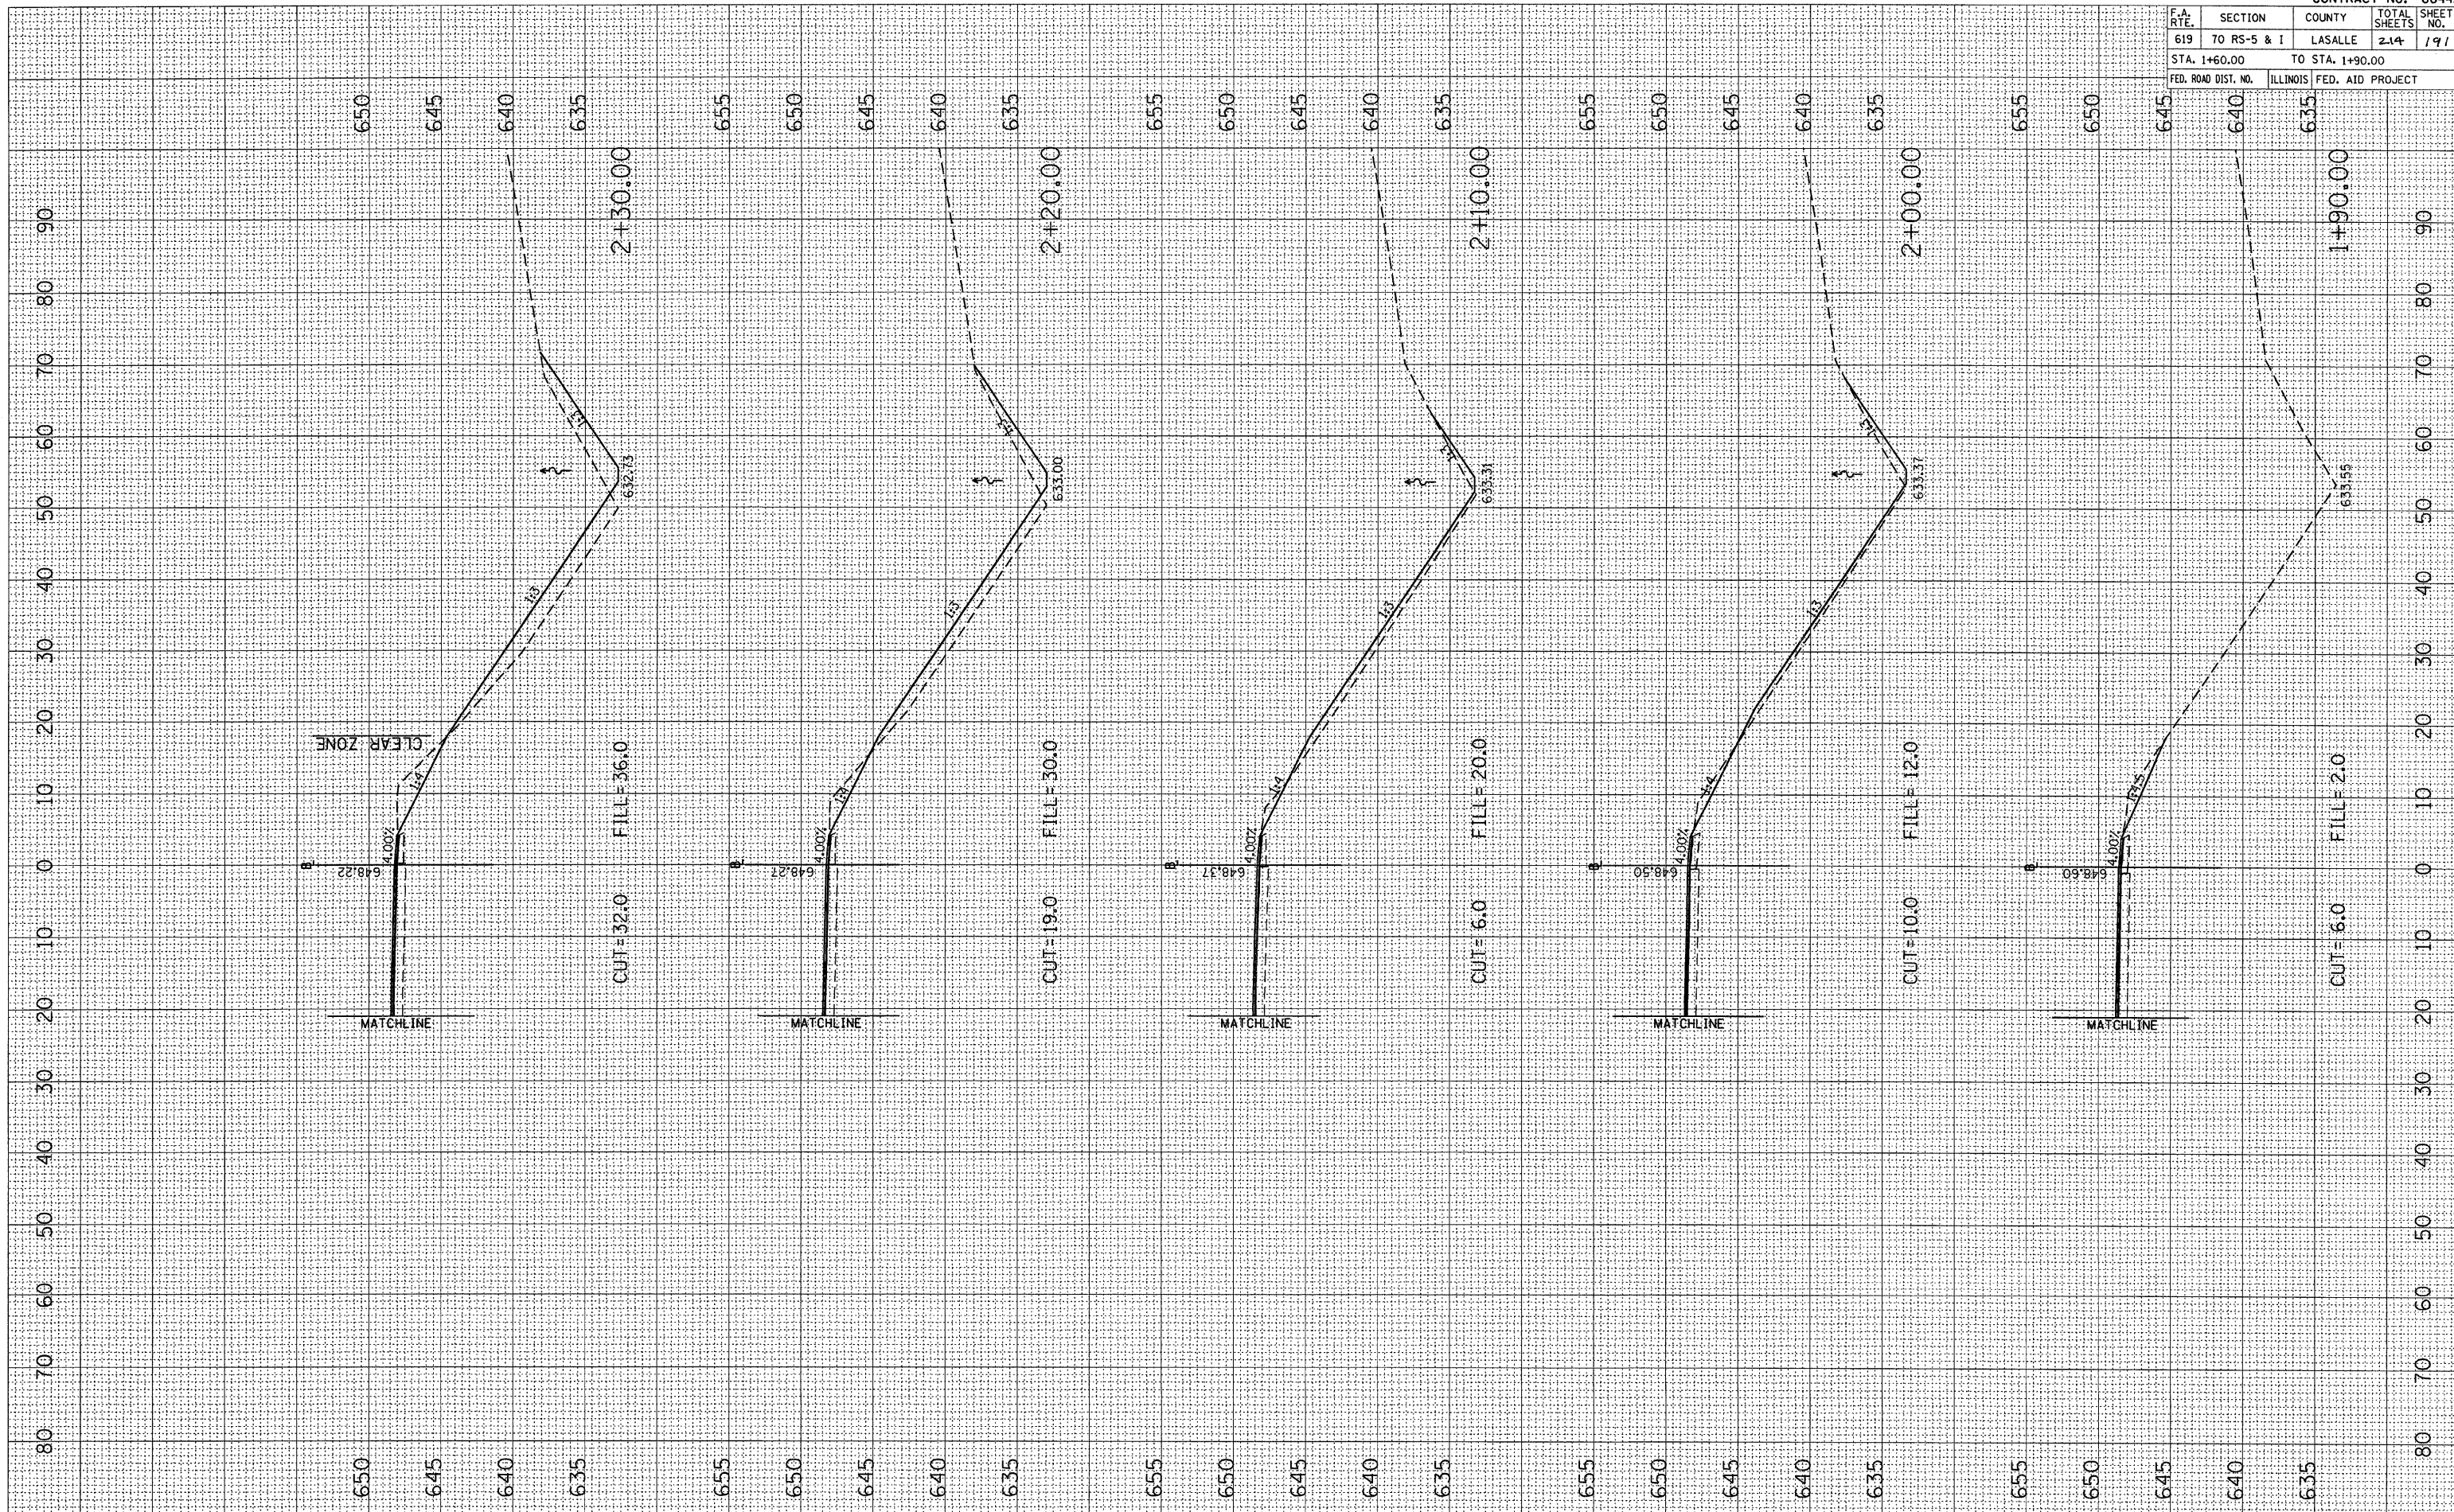

CROSS SECTIONS, STA. 1+60.00 TO STA. 1+90.00, IL ROUTE 251 (SE QUADRANT)