


F.A. RTE.	SECTION	COUNTY	TOTAL SHEETS	SHEET NO.
619	70 RS-5 & I	LASALLE	214	194
STA. 1+50.00		TO STA. 1+90.00		
FED. ROAD DIST. NO.		ILLINOIS FED. AID PROJECT		

FINAL SURVEY	SURVEYED	BY	DATE
NOTE BOOK	PLOTTED		
NO.	TEMPLATE		
	AREAS CHECKED		

ORIGINAL SURVEY	SURVEYED	BY	DATE
FILE NAME	PLOTTED		
USER NAME	AREAS CHECKED		

PLOT DATE = Aug 21, 2010 - 10:47:05 AM
 FILE NAME = c:\pwork\project\bergen\lino\j\img\rs5\rs5cross.dgn
 USER NAME = bergen\lino\j

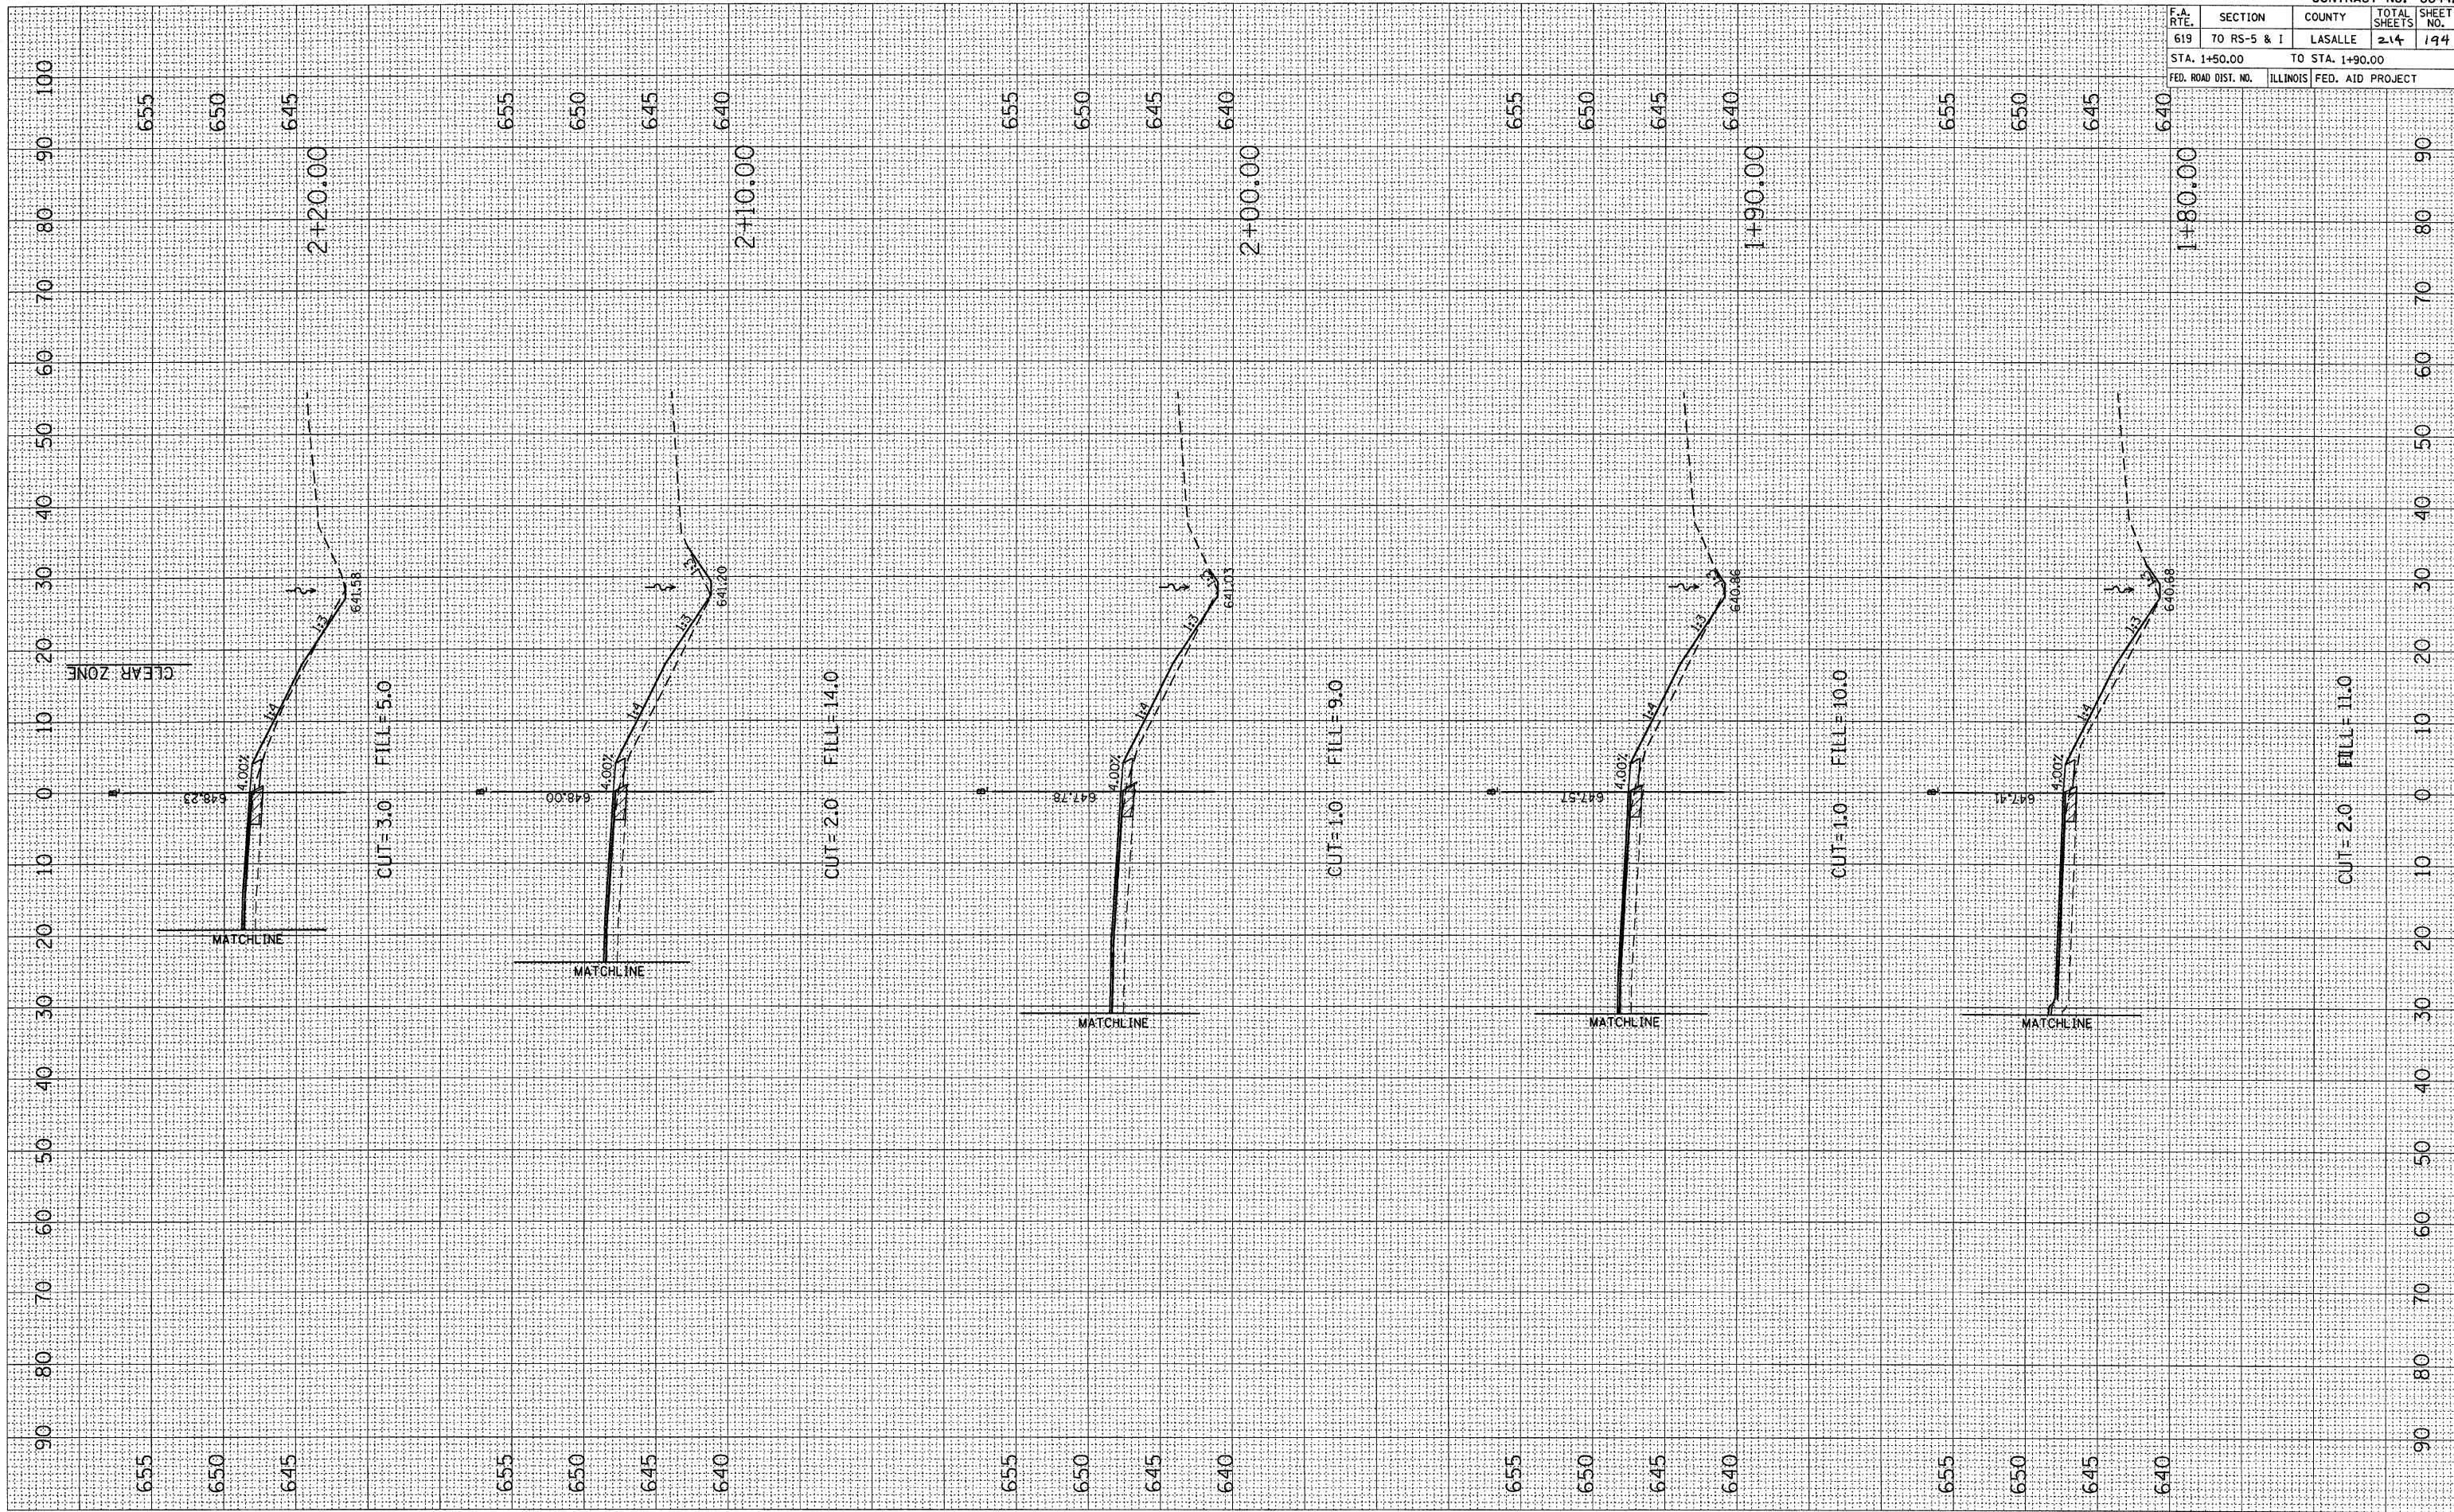

CROSS SECTIONS, STA. 1+50.00 TO STA. 1+90.00, IL ROUTE 251 (SW QUADRANT)