


F.A. RTE.	SECTION	COUNTY	TOTAL SHEETS	SHEET NO.
619	70 RS-5 & 1	LASALLE	214	195
STA. 1+00.00		TO STA. 1+40.00		
FED. ROAD DIST. NO.		ILLINOIS FED. AID PROJECT		

FINAL SURVEY	BY	DATE
SURVEYED		
PLOTTED		
TEMPLATE		
NO. BOOK		
AREAS CHECKED		

ORIGINAL SURVEY	BY	DATE
SURVEYED		
PLOTTED		
TEMPLATE		
NO. BOOK		
AREAS CHECKED		

PLOT DATE = Aug 24, 2010 - 10:46:54 AM
 FILE NAME = c:\pwork\pwork\66442\66442\195.dgn
 USER NAME = bergantunoj

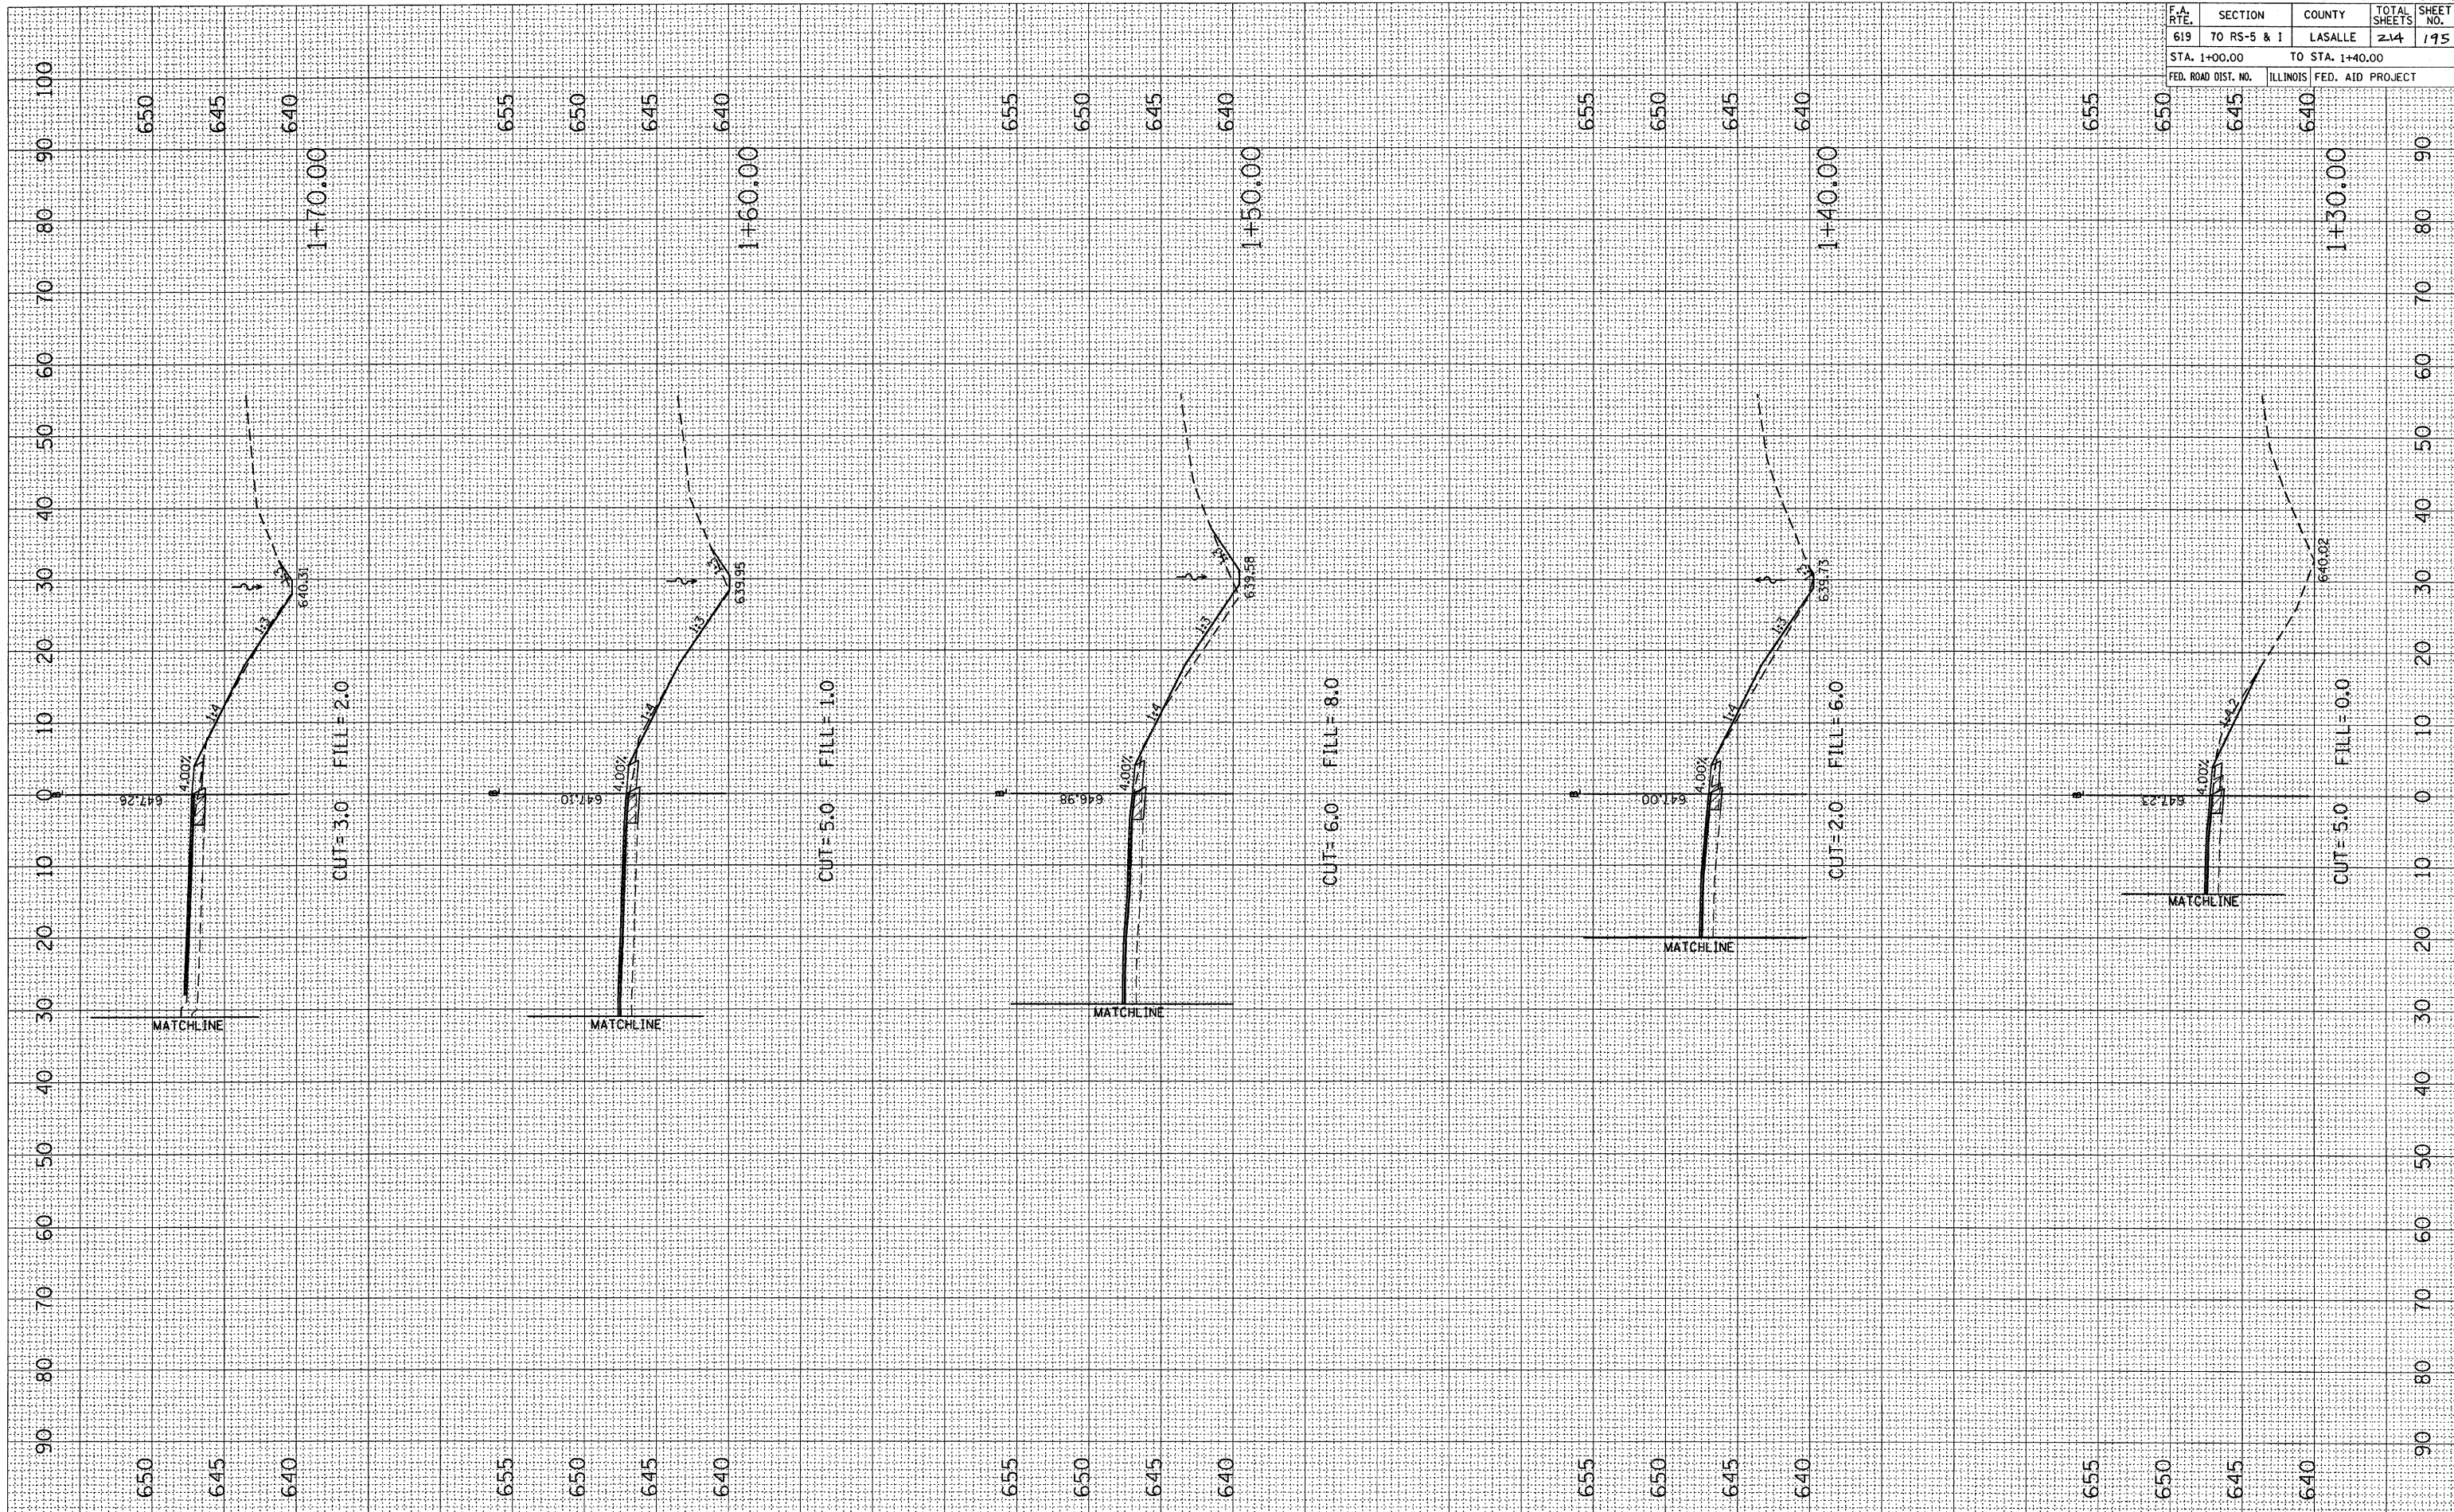

CROSS SECTIONS, STA. 1+00.00 TO STA. 1+40.00, IL ROUTE 251 (SW QUADRANT)