


F.A. RTE.	SECTION	COUNTY	TOTAL SHEETS	SHEET NO.
619	70 RS-5 & I.	LASALLE	214	199
STA. 2+40.00		TO STA. 2+70.00		
FED. ROAD DIST. NO.		ILLINOIS FED. AID PROJECT		

FINAL SURVEY	NO.	DATE

ORIGINAL SURVEY	NO.	DATE

PLOT DATE = Aug 24, 2010 10:48:17 AM  
 PLOT SCALE = 1" = 20' (Horizontal) / 1" = 40' (Vertical)  
 USER NAME = bergantino.j

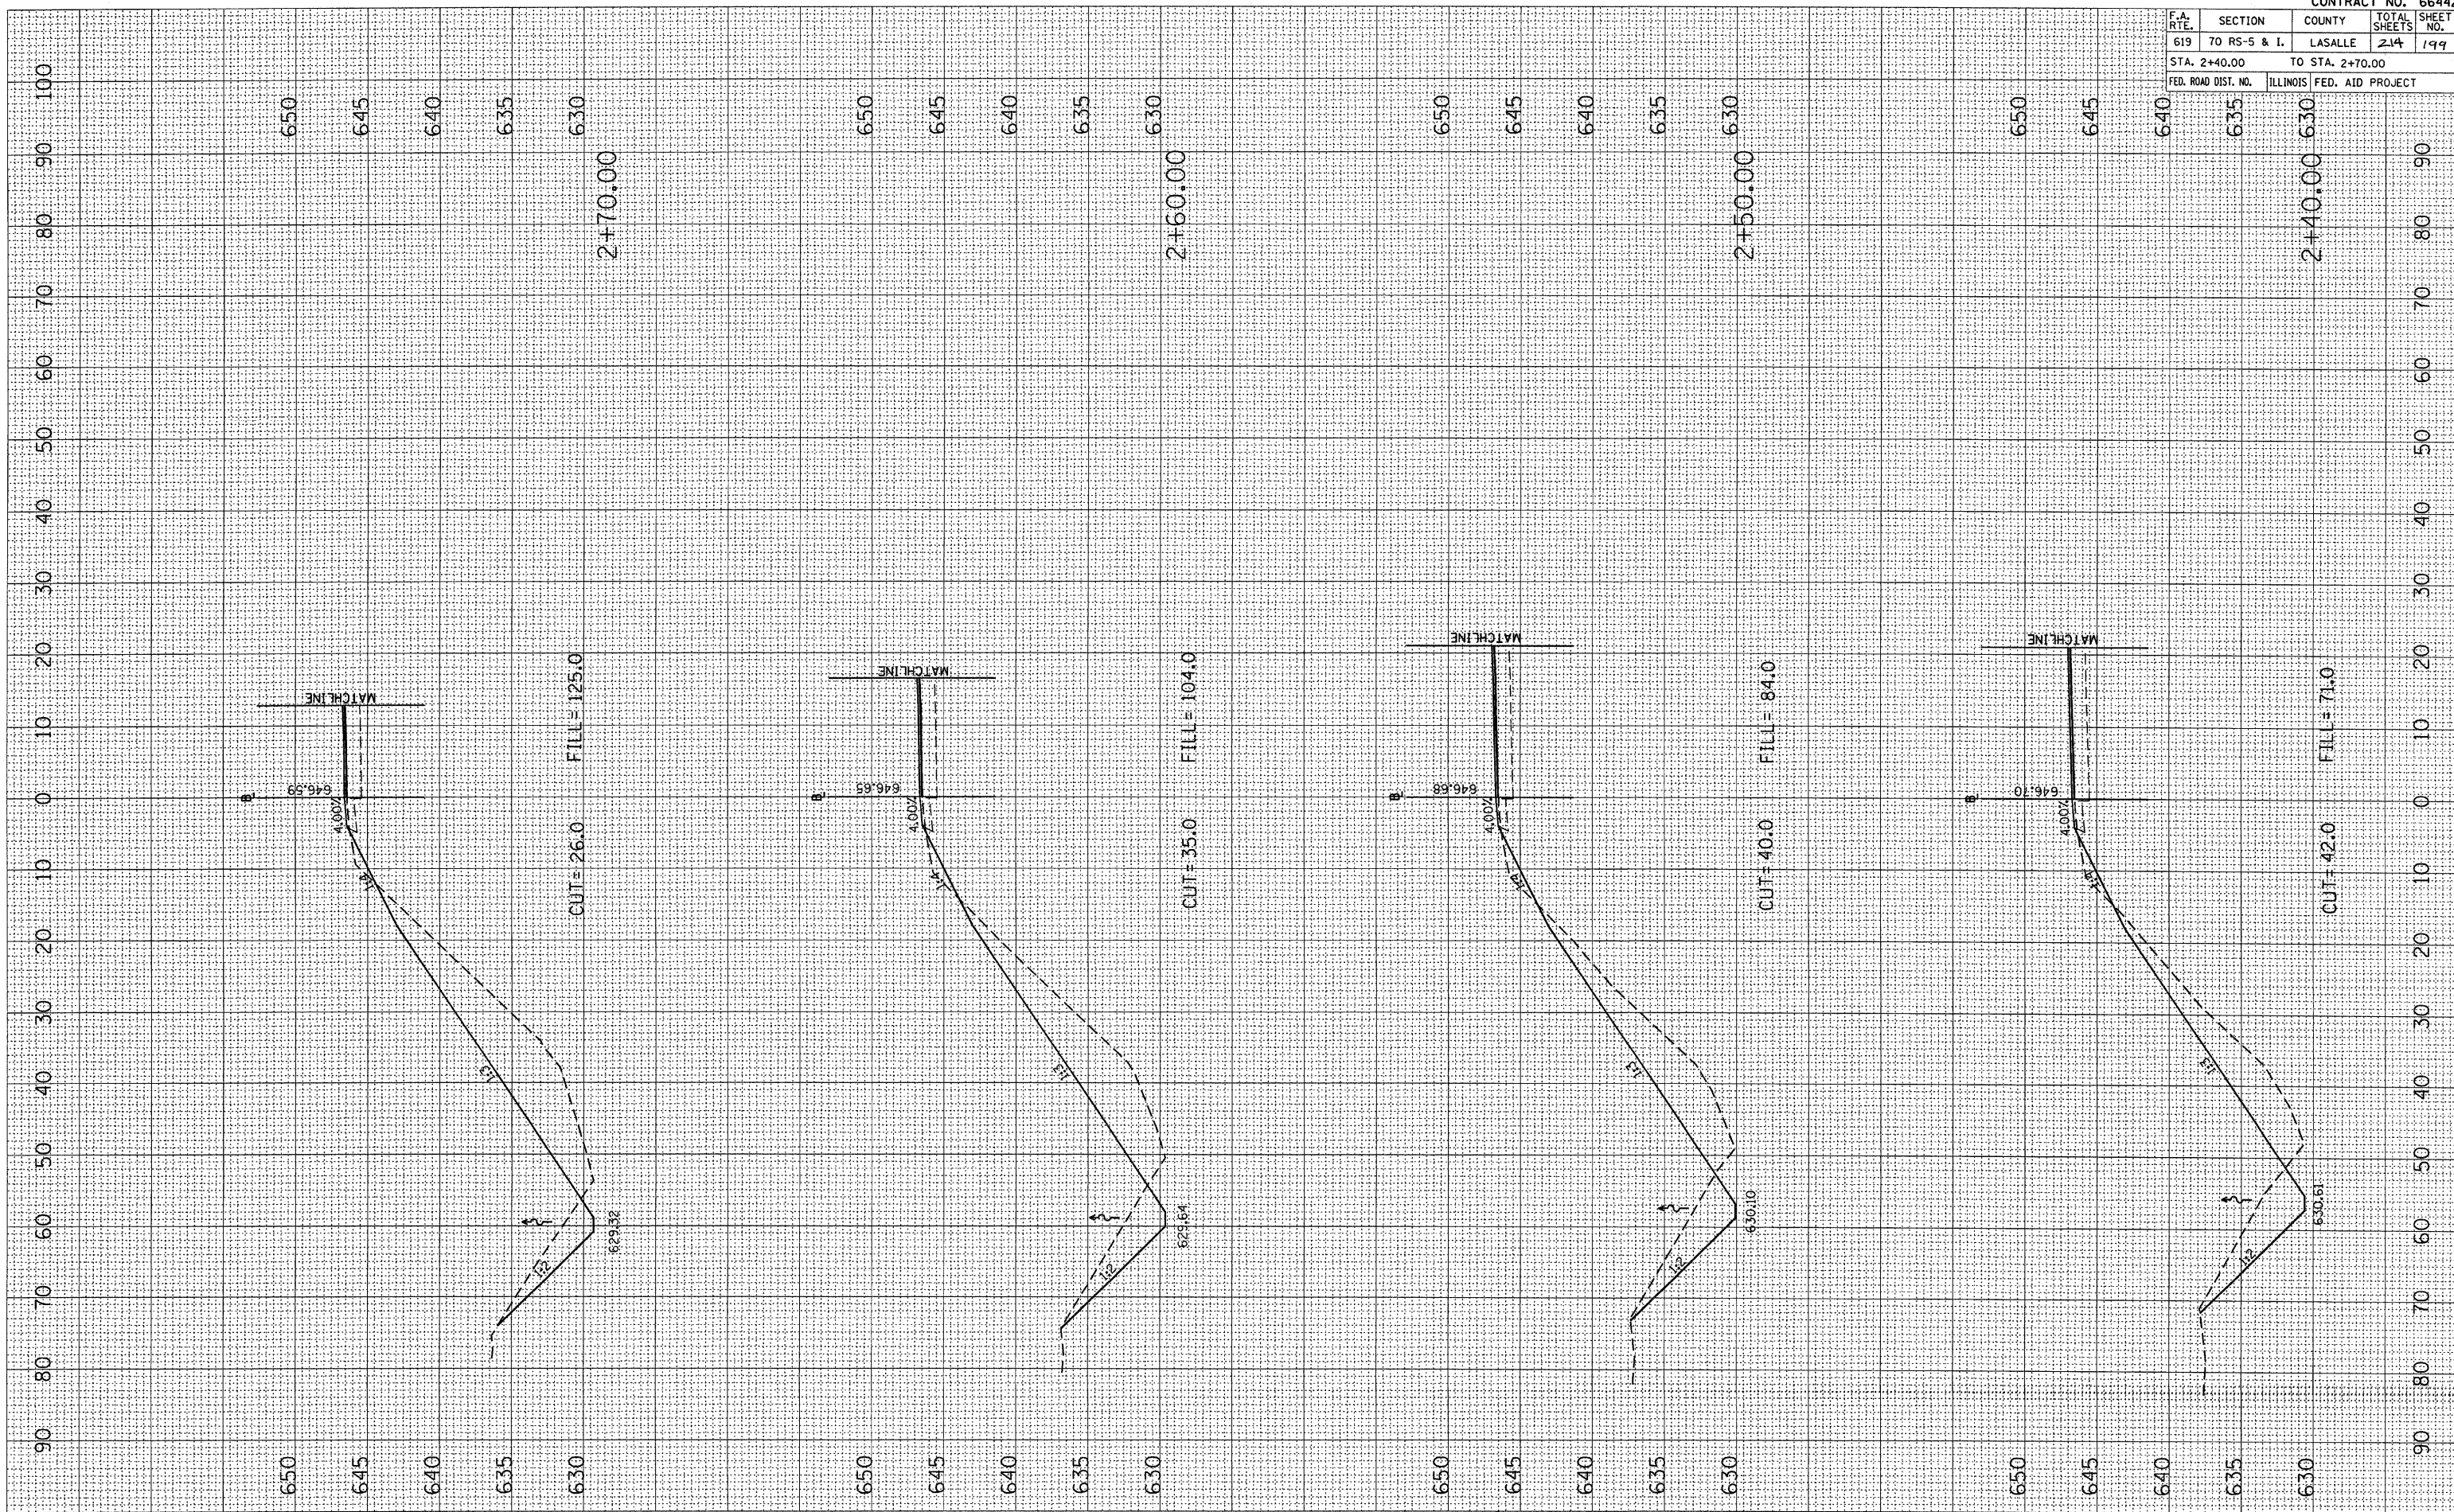

CROSS SECTIONS, STA. 2+70.00 TO STA. 2+40.00, IL ROUTE 251 (NW QUADRANT)