


F.A. RTE.	SECTION	COUNTY	TOTAL SHEETS	SHEET NO.
619	70 RS-5 & I.	LASALLE	214	200
STA. 2+80.00		TO STA. 3+10.00		
FED. ROAD DIST. NO.		ILLINOIS FED. AID PROJECT		

FINAL SURVEYED PLOTTED	BY	DATE
NOTE BOOK NO.		
AREAS CHECKED		

ORIGINAL SURVEYED PLOTTED	BY	DATE
AREAS CHECKED		

PLOT DATE = Aug 24, 2010 - 10:46:58 AM
 FILE NAME = c:\pwworkspace\barngentun\j...
 USER NAME = barngentun.jp

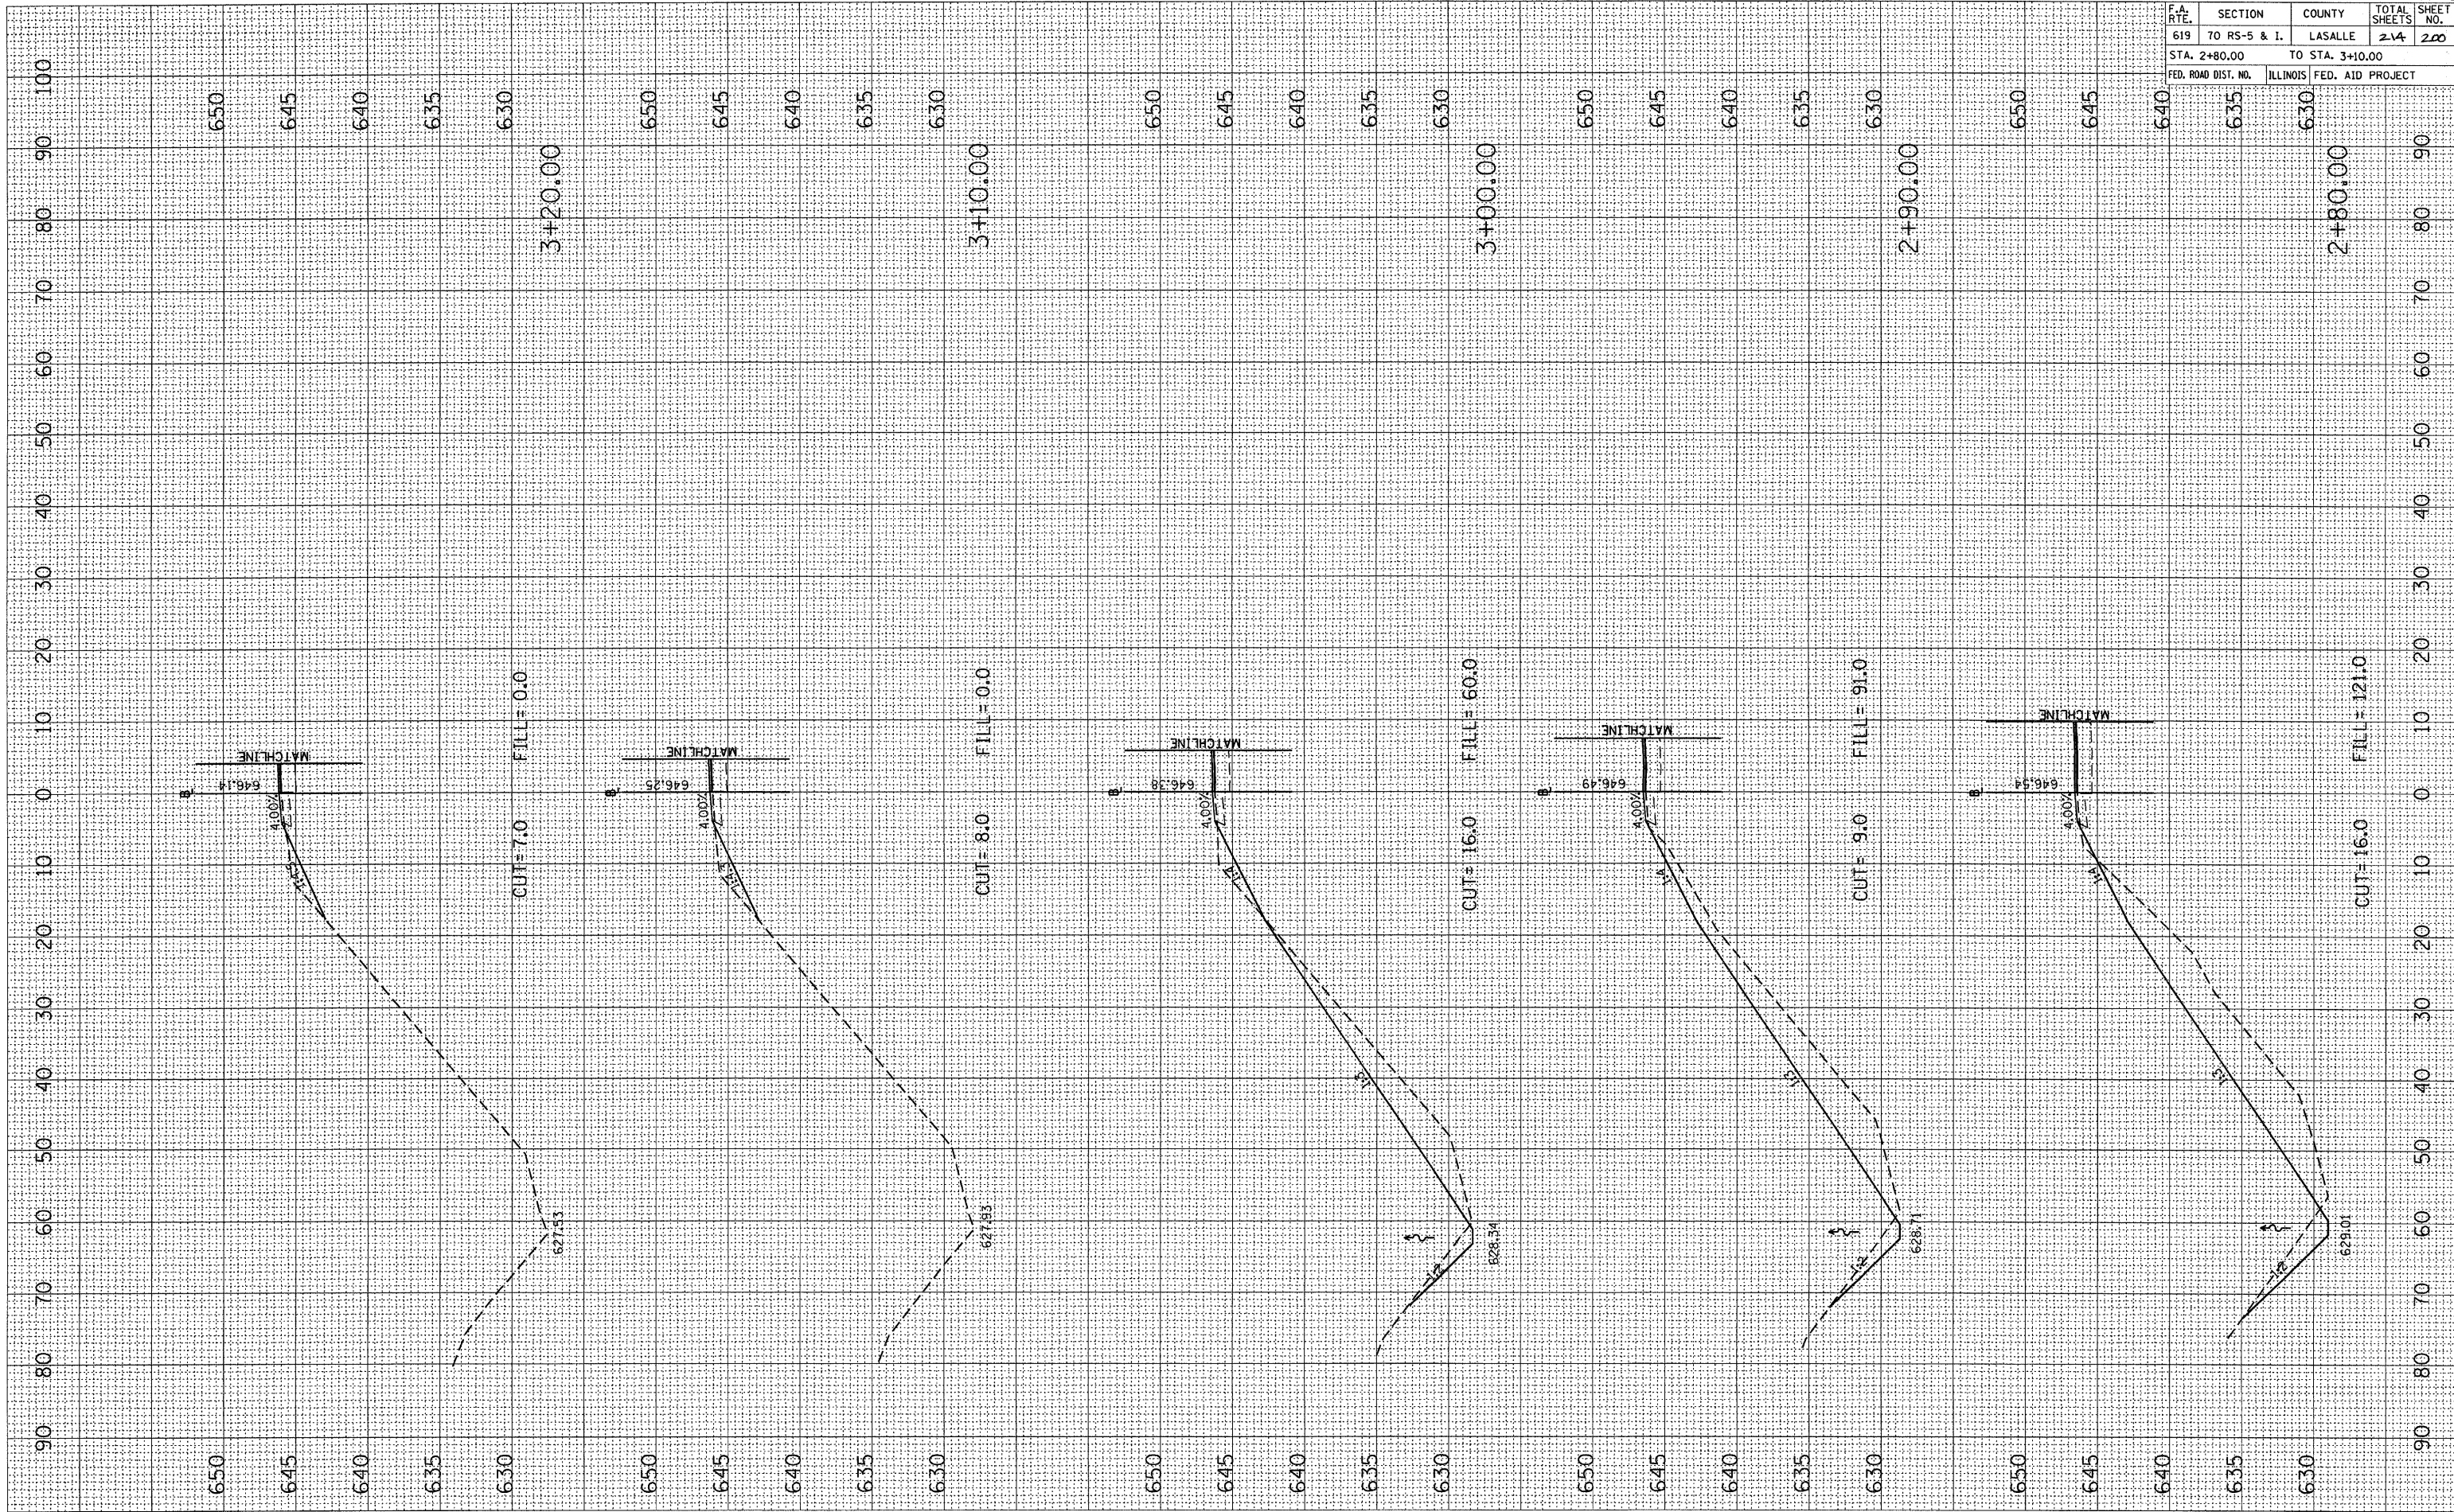

CROSS SECTIONS, STA. 3+10.00 TO STA. 2+80.00, IL ROUTE 251 (NW QUADRANT)