


F.A. RTE.	SECTION	COUNTY	TOTAL SHEETS	SHEET NO.
619	70 RS-5 & I	LASALLE	214	204
STA. 9+28.00		TO STA. 9+75.00		
FED. ROAD DIST. NO.		ILLINOIS FED. AID PROJECT		

FINAL SURVEY	SURVEYED	BY	DATE
NOTE BOOK	PLOTTED		
NO.	AREAS CHECKED		

ORIGINAL SURVEY	SURVEYED	BY	DATE
NOTE BOOK	PLOTTED		
NO.	AREAS CHECKED		

PLOT DATE = Sep 13, 2010 - 12:52:03 PM  
 PLOT NAME = 9+28.00 to 9+75.00  
 PLOT SCALE = 10.0000 / 1"  
 USER NAME = brabbage

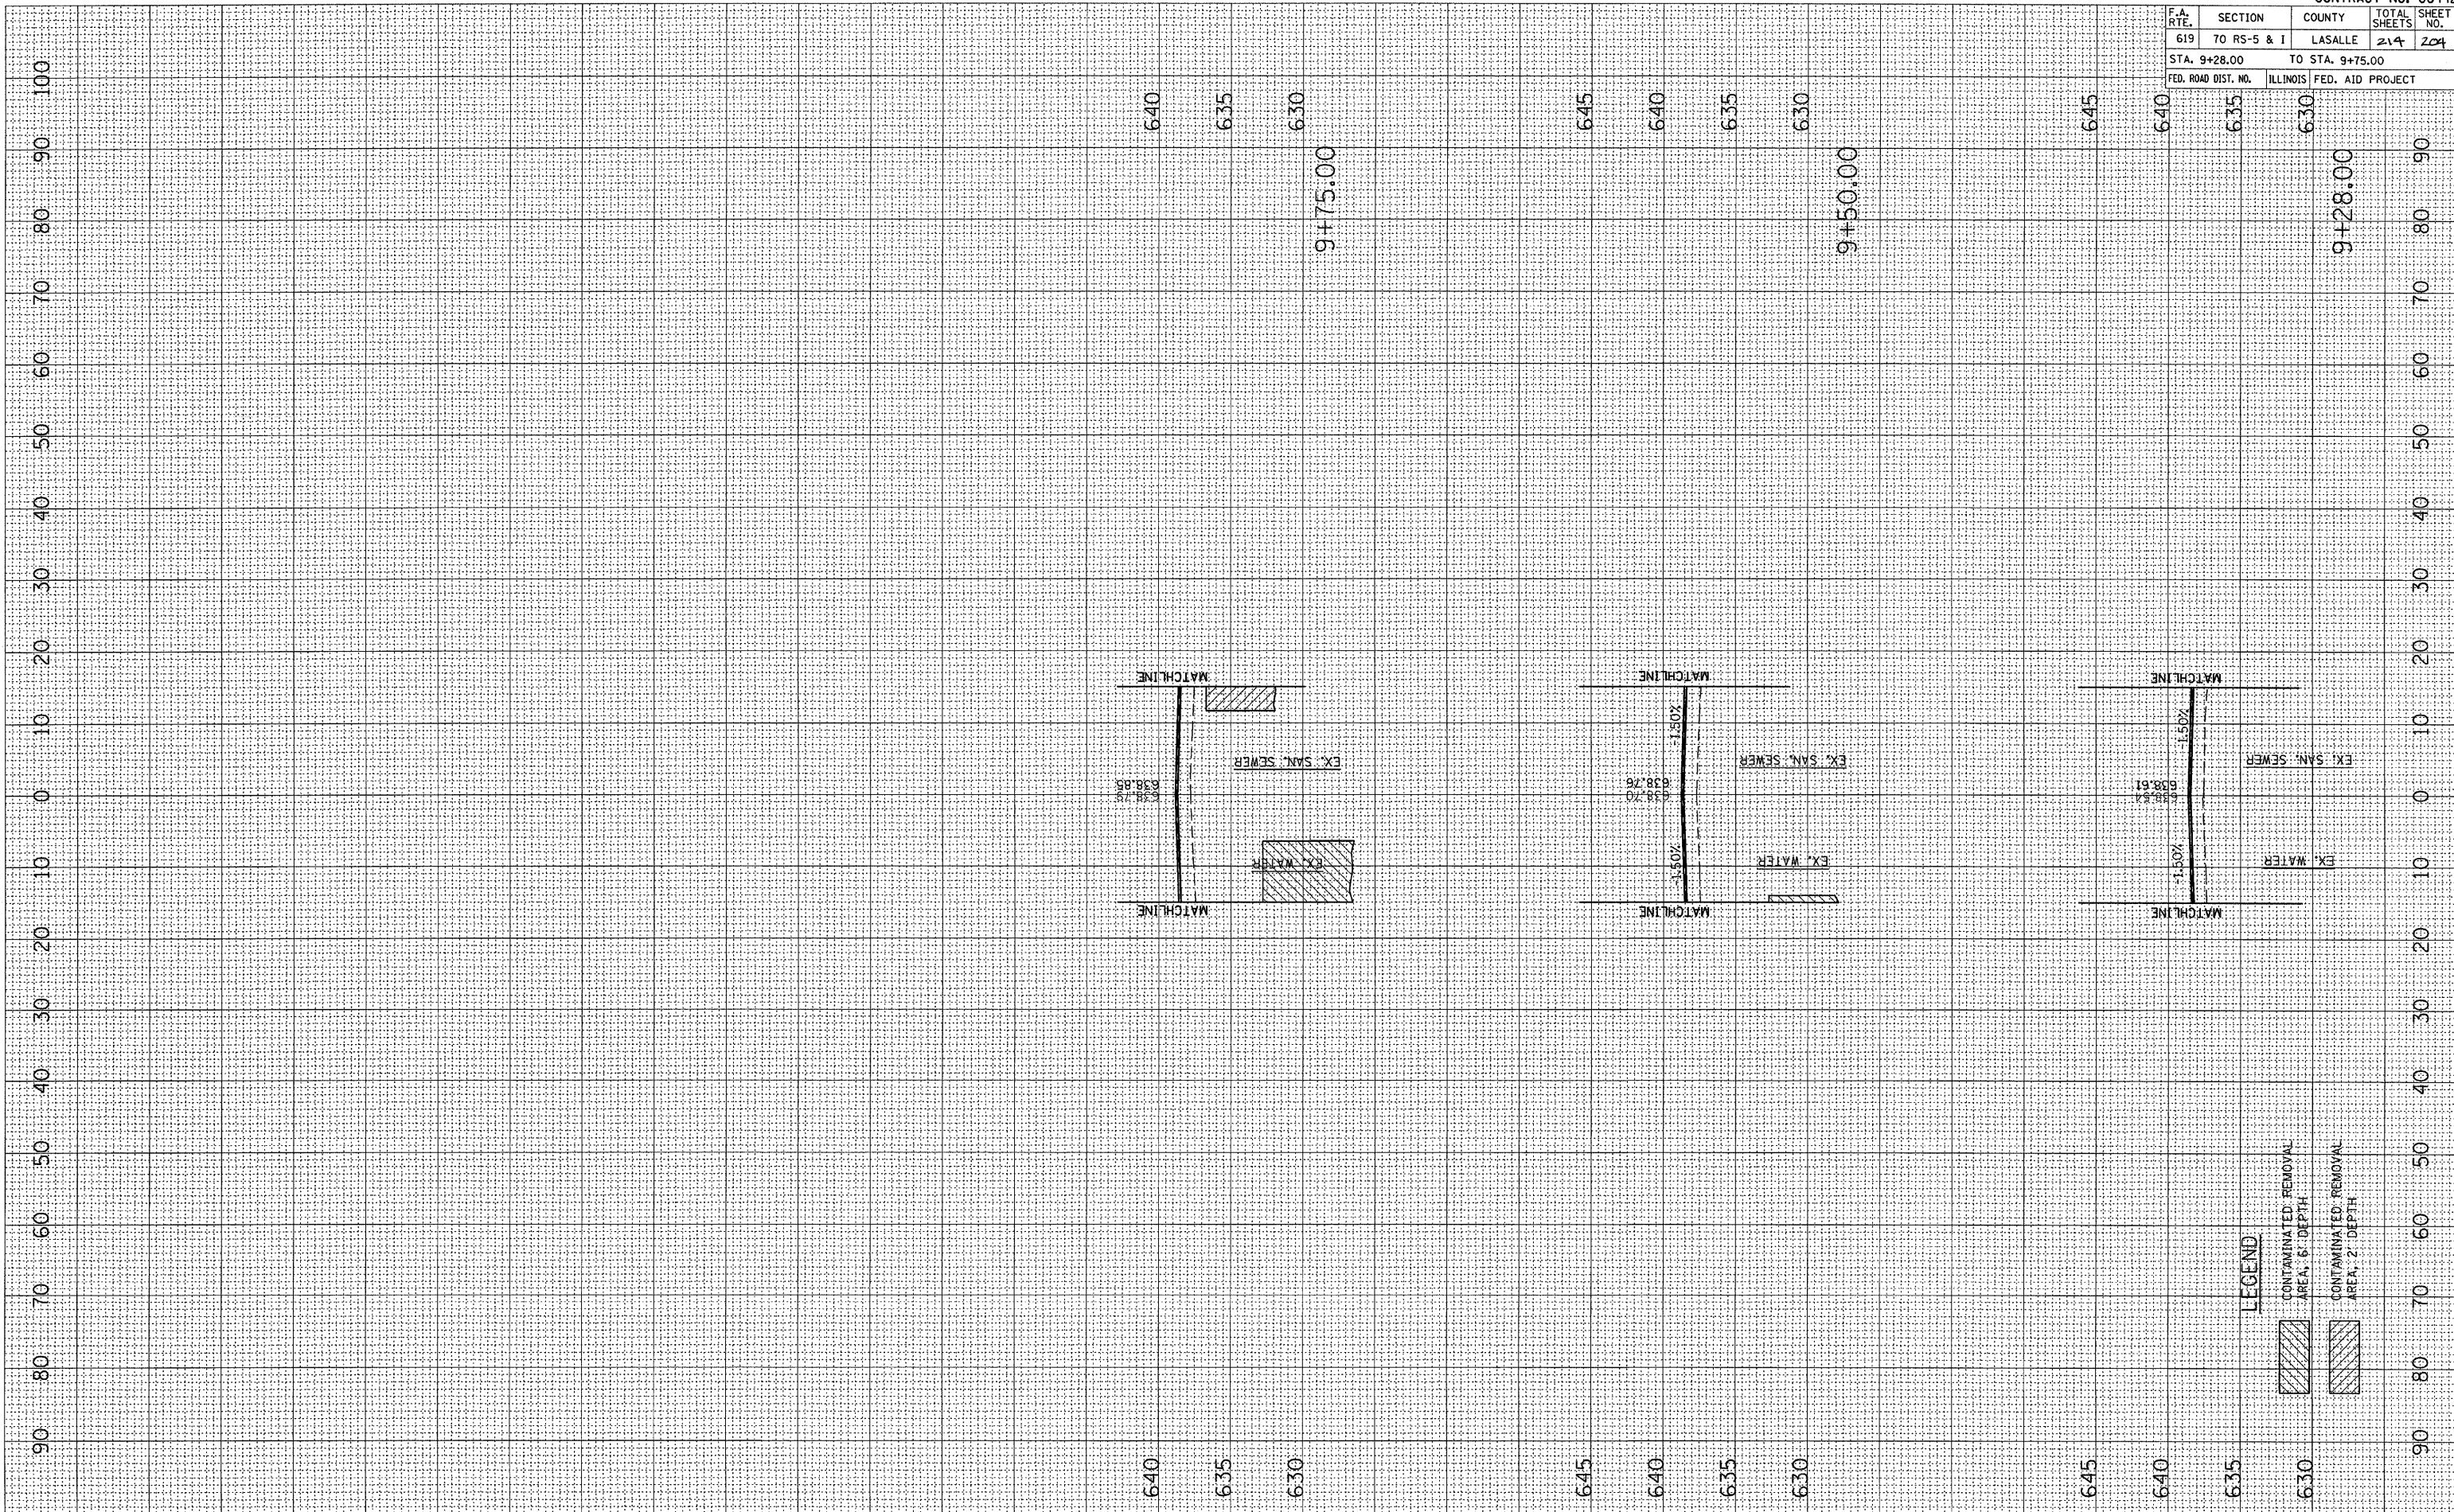

LEGEND

- CONTAMINATED REMOVAL AREA, 6' DEPTH
- CONTAMINATED REMOVAL AREA, 2' DEPTH

CROSS SECTIONS, STA 9+28.00 TO STA 9+75.00, W. WALNUT ST.