


| F.A. RTE. | SECTION | COUNTY | TOTAL SHEETS | SHEET NO. |
|------------------------------|-------------|---------------------------|--------------|-----------|
| 619 | TO RS-5 & I | LASALLE | 214 | 207 |
| STA. 2+20.00 TO STA. 2+70.00 | | | | |
| FED. ROAD DIST. NO. | | ILLINOIS FED. AID PROJECT | | |

| | | | |
|--------------|---------------|----|------|
| FINAL SURVEY | SUPERVISED | BY | DATE |
| NOTE BOOK | PLOTTED | | |
| NO. | AREAS CHECKED | | |

| | | | |
|-----------------|---------------|----|------|
| ORIGINAL SURVEY | SUPERVISED | BY | DATE |
| NOTE BOOK | PLOTTED | | |
| NO. | AREAS CHECKED | | |

PLOT DATE = Aug 24, 2010 - 10:56:32 AM
 FILE NAME = c:\pwork\pandot\borgentonje\borgentonje.dgn
 PLOT SCALE = 10:0000 / 1"=100'
 USER NAME = borgentonje

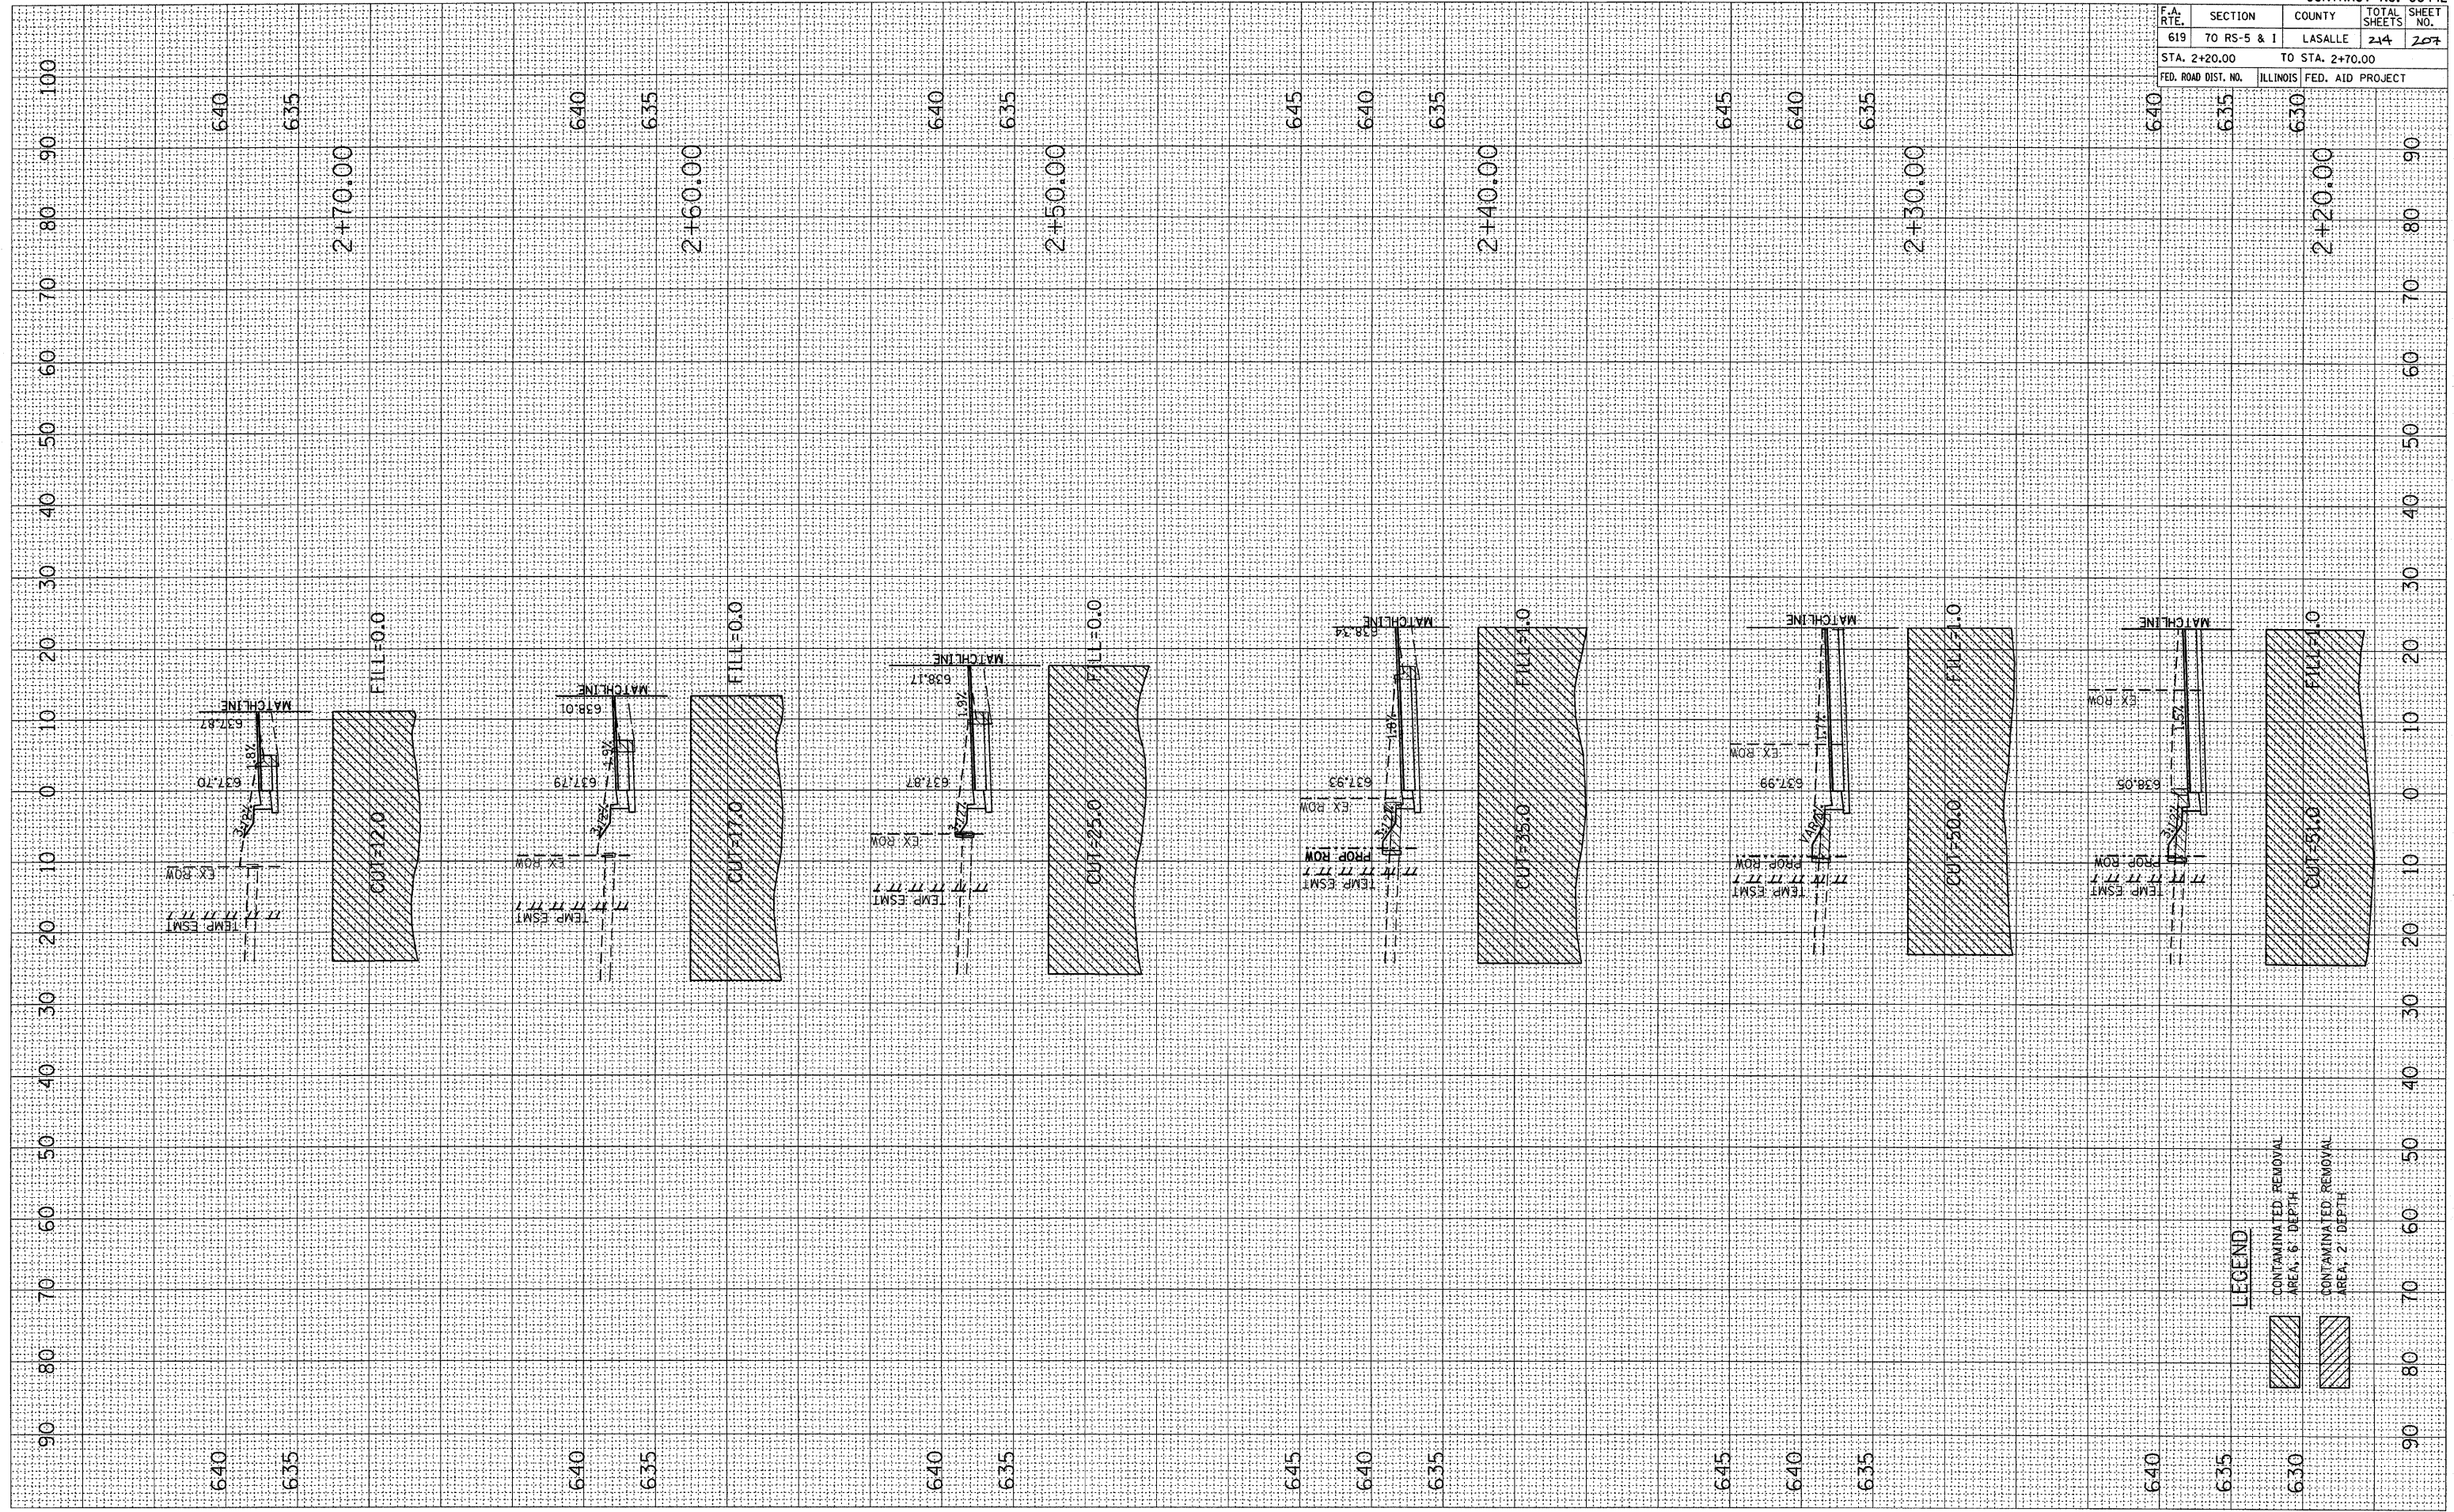

CROSS SECTIONS, STA 2+20.00 TO STA 2+70.00, W. WALNUT ST. (NW QUADRANT)