


F.A. RTE.	SECTION	COUNTY	TOTAL SHEETS	SHEET NO.
619	TO RS-5 & I	LASALLE	214	211
STA. 1+90.00		TO STA. 2+30.00		
FED. ROAD DIST. NO.		ILLINOIS FED. AID PROJECT		

FINAL SURVEY NO.	SURVEY PLOTTED	BY	DATE
NOTE BOOK NO.	TEMPERATURE		
	AREAS CHECKED		

ORIGINAL SURVEY NO.	SURVEY PLOTTED	BY	DATE
	TEMPERATURE		
	AREAS CHECKED		

PLOT DATE = Aug 24, 2010 - 11:00:46 AM
 FILE NAME = c:\pwworkspace\pwworkspace\bergentino\pwworkspace\bergentino.dwg
 USER NAME = bergentino.j

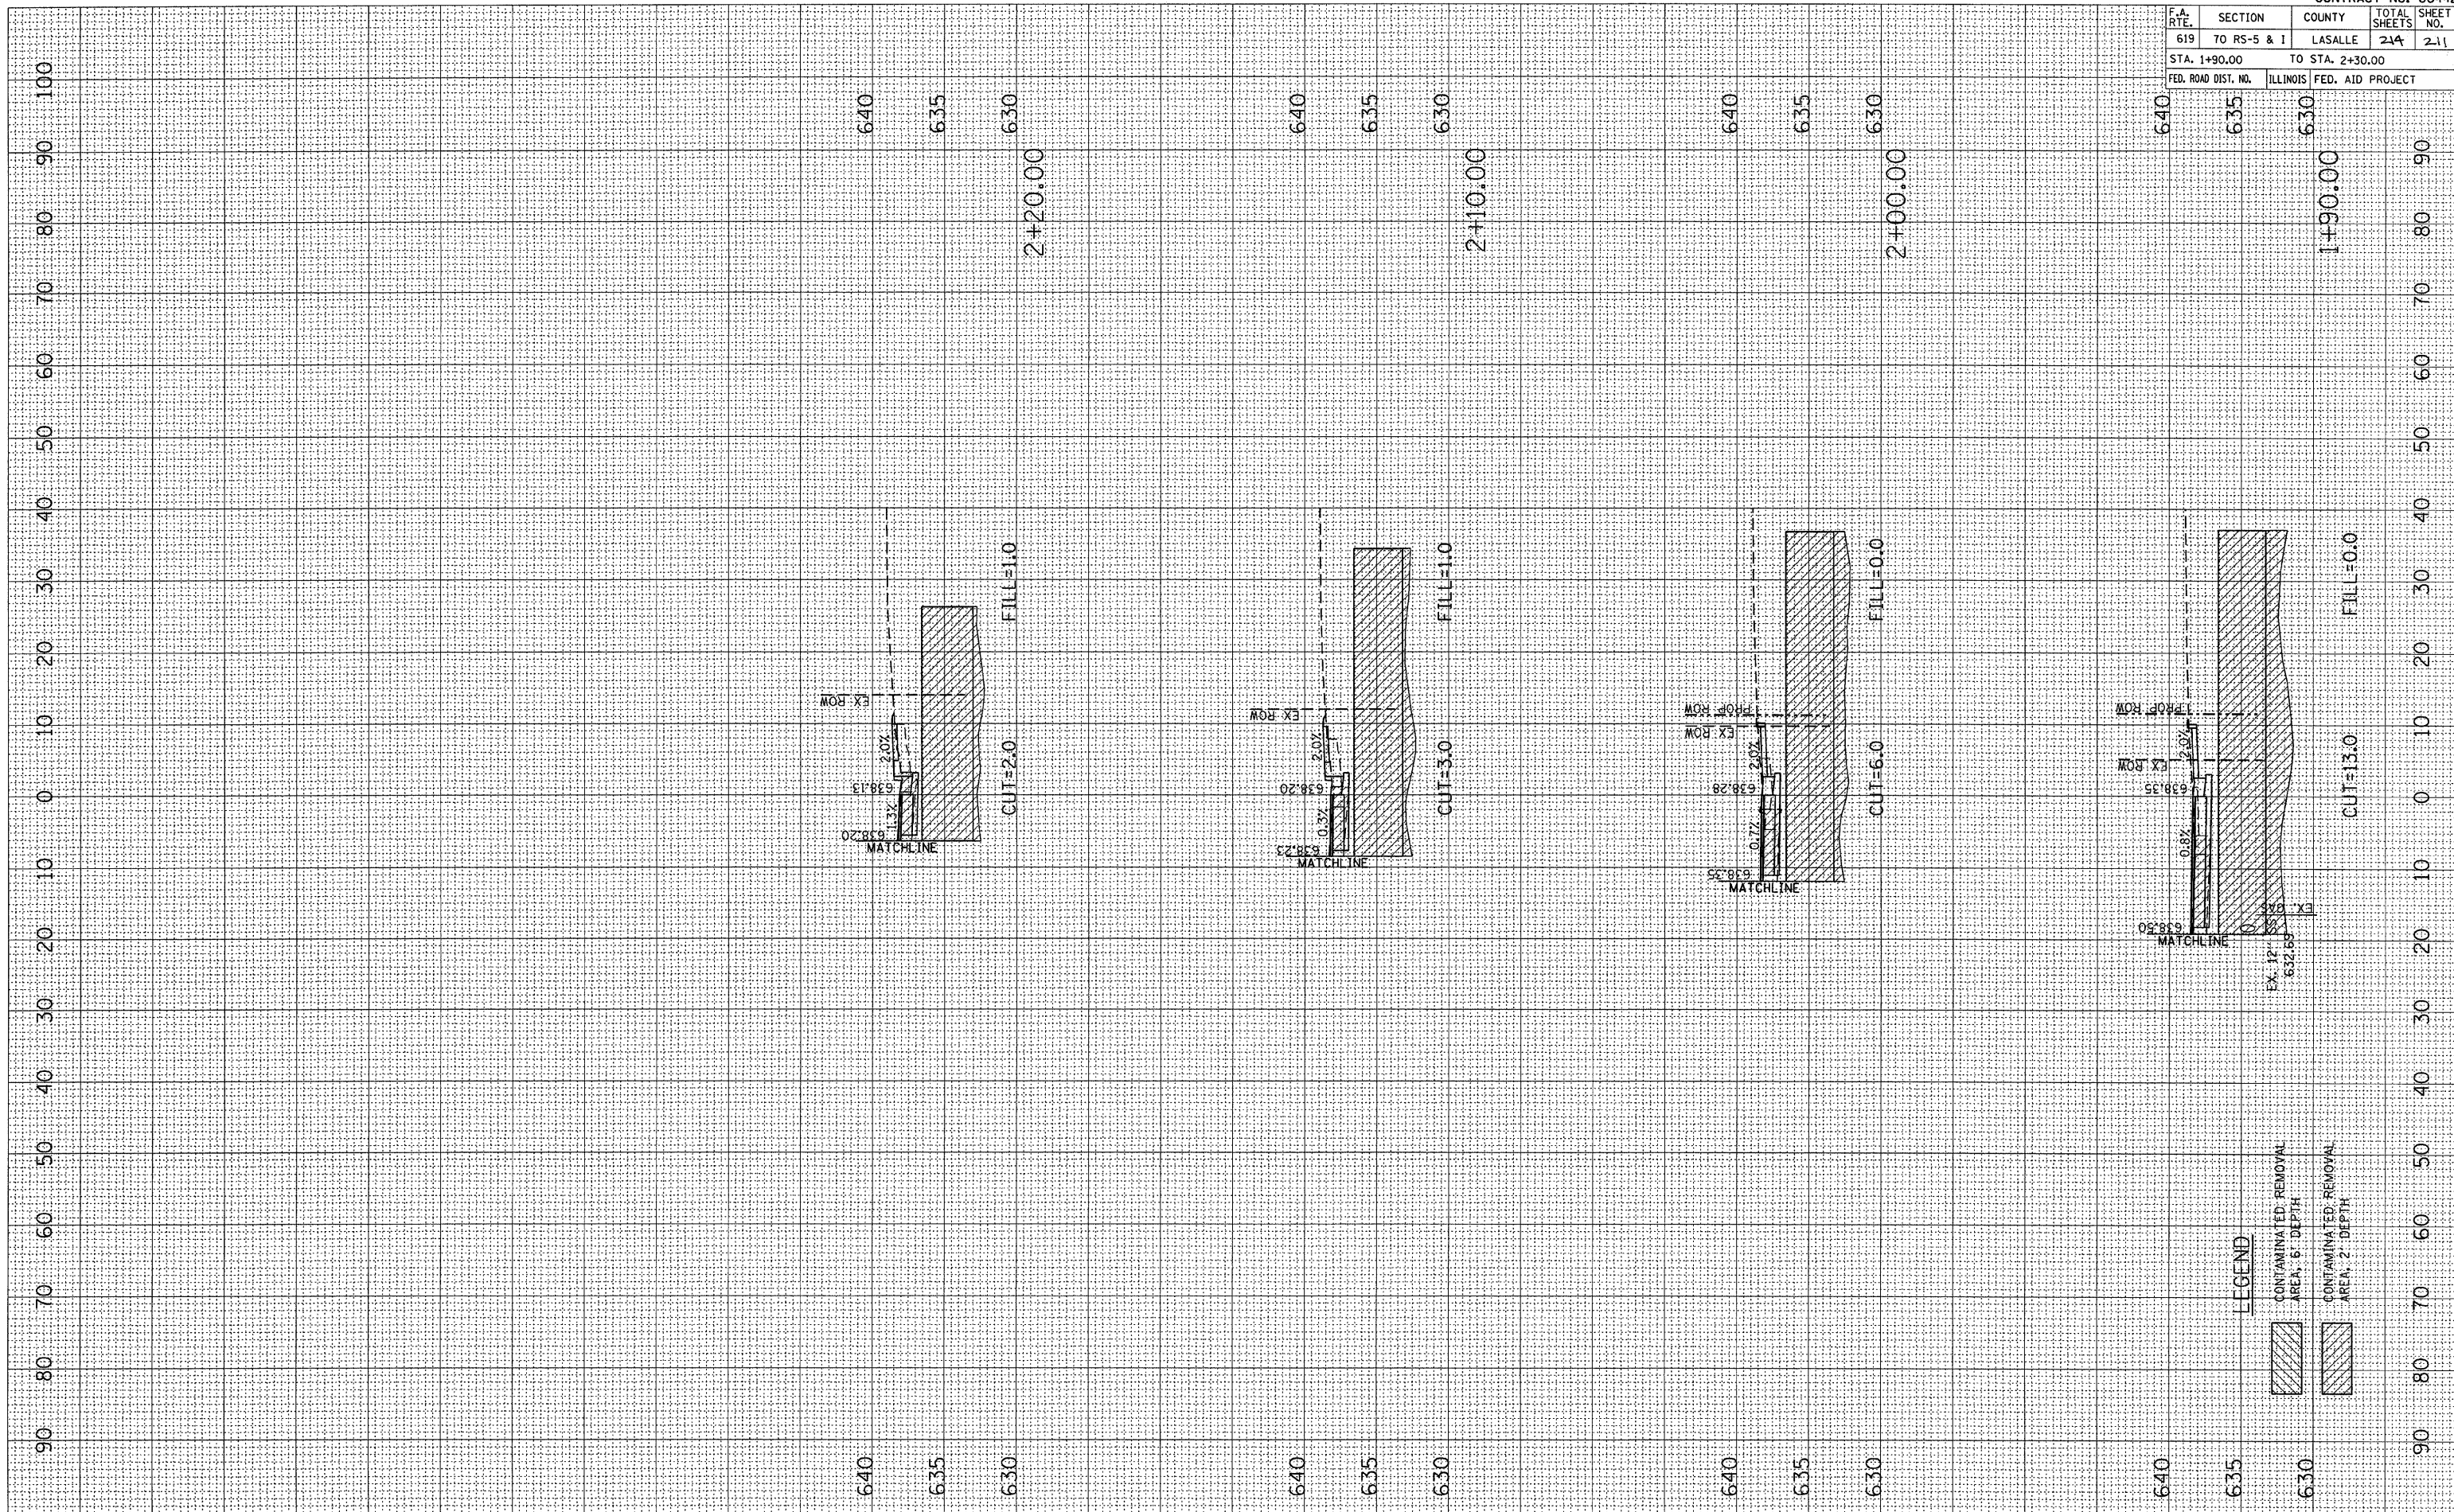

LEGEND

	CONTAMINATED REMOVAL AREA, 6' DEPTH
	CONTAMINATED REMOVAL AREA, 2' DEPTH

CROSS SECTIONS, STA 1+90.00 TO STA 2+30.00, E. WALNUT ST. (SE QUADRANT)