


F.A. RTE.	SECTION	COUNTY	TOTAL SHEETS	SHEET NO.
619	70 RS-5 & I	LASALLE	214	212
STA. 1+40.00		TO STA. 1+80.00		
FED. ROAD DIST. NO.		ILLINOIS FED. AID PROJECT		

FINAL SURVEY NO.	DATE
SURVEY PLOTTED	
NOTE BOOK	
AREAS CHECKED	

ORIGINAL SURVEY NO.	DATE
SURVEY PLOTTED	
NOTE BOOK	
AREAS CHECKED	

PLOT DATE = Aug 24, 2010 - 11:00:36 AM
 FILE NAME = c:\pwworkspace\bergentino\project\1048600\1048600.dwg
 USER NAME = bergentino

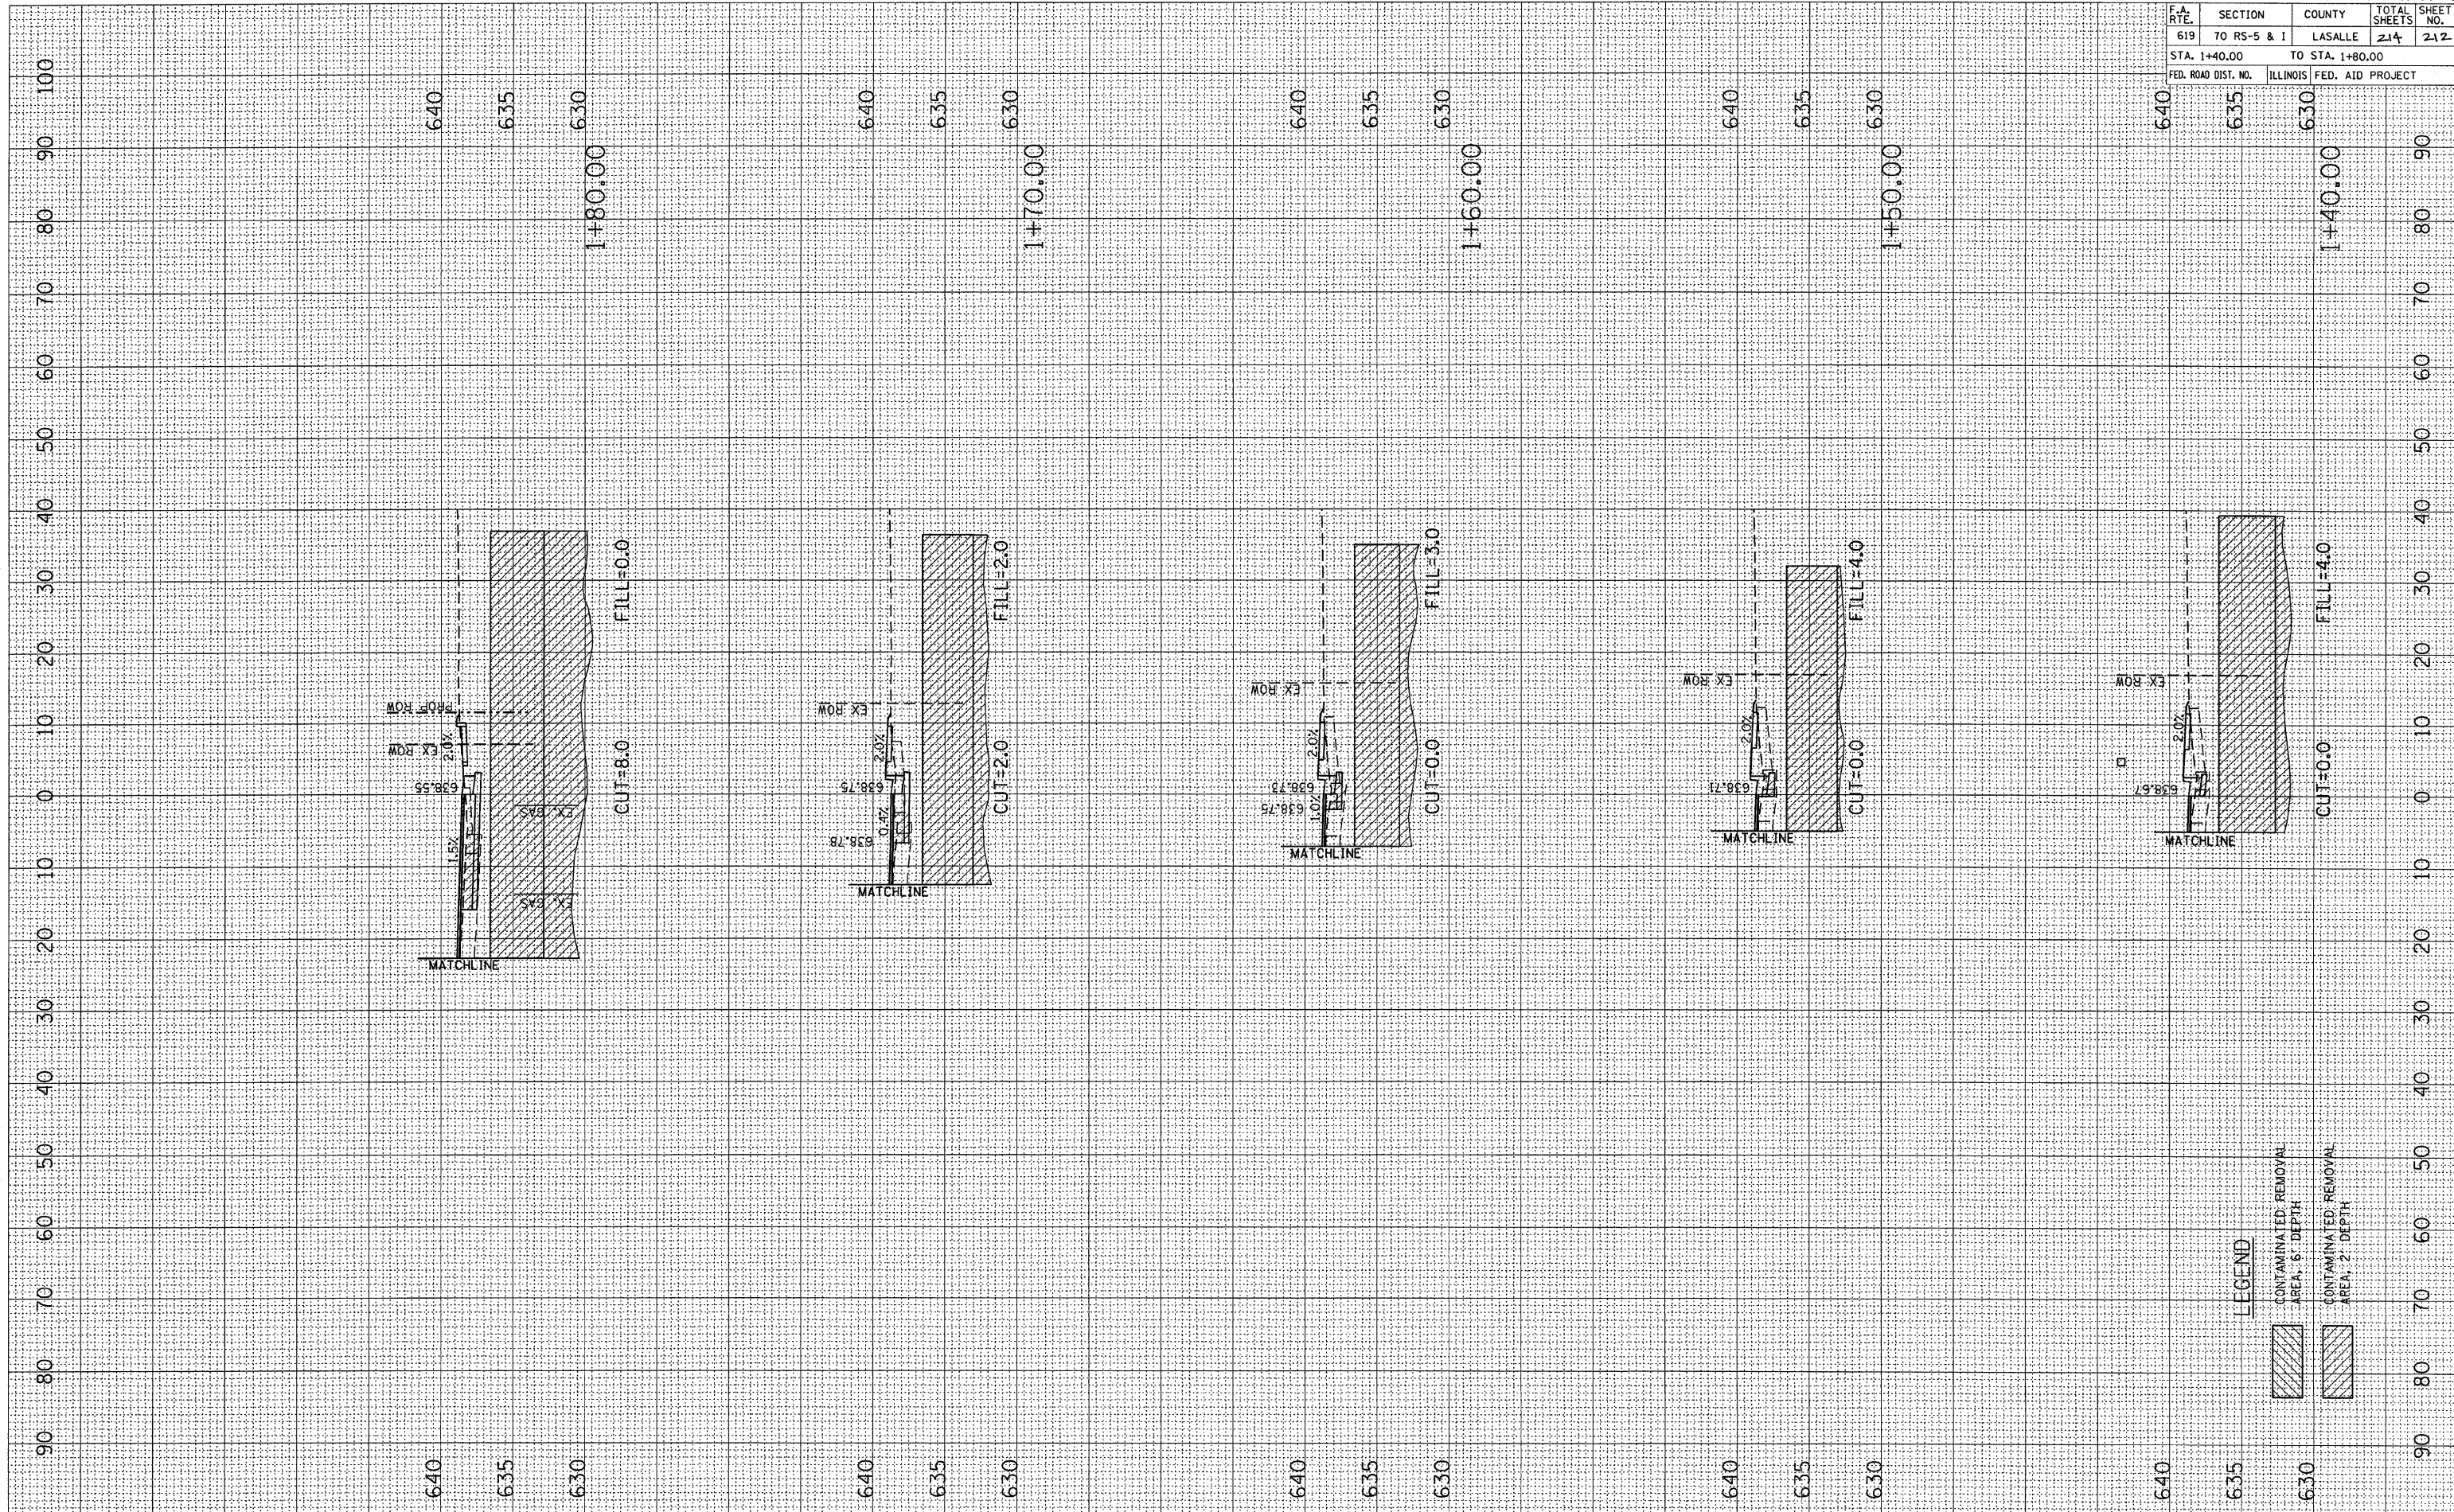

LEGEND

	CONTAMINATED REMOVAL AREA, 6' DEPTH
	CONTAMINATED REMOVAL AREA, 2' DEPTH

CROSS SECTIONS, STA 1+40.00 TO STA 1+80.00, E. WALNUT ST. (SE QUADRANT)