
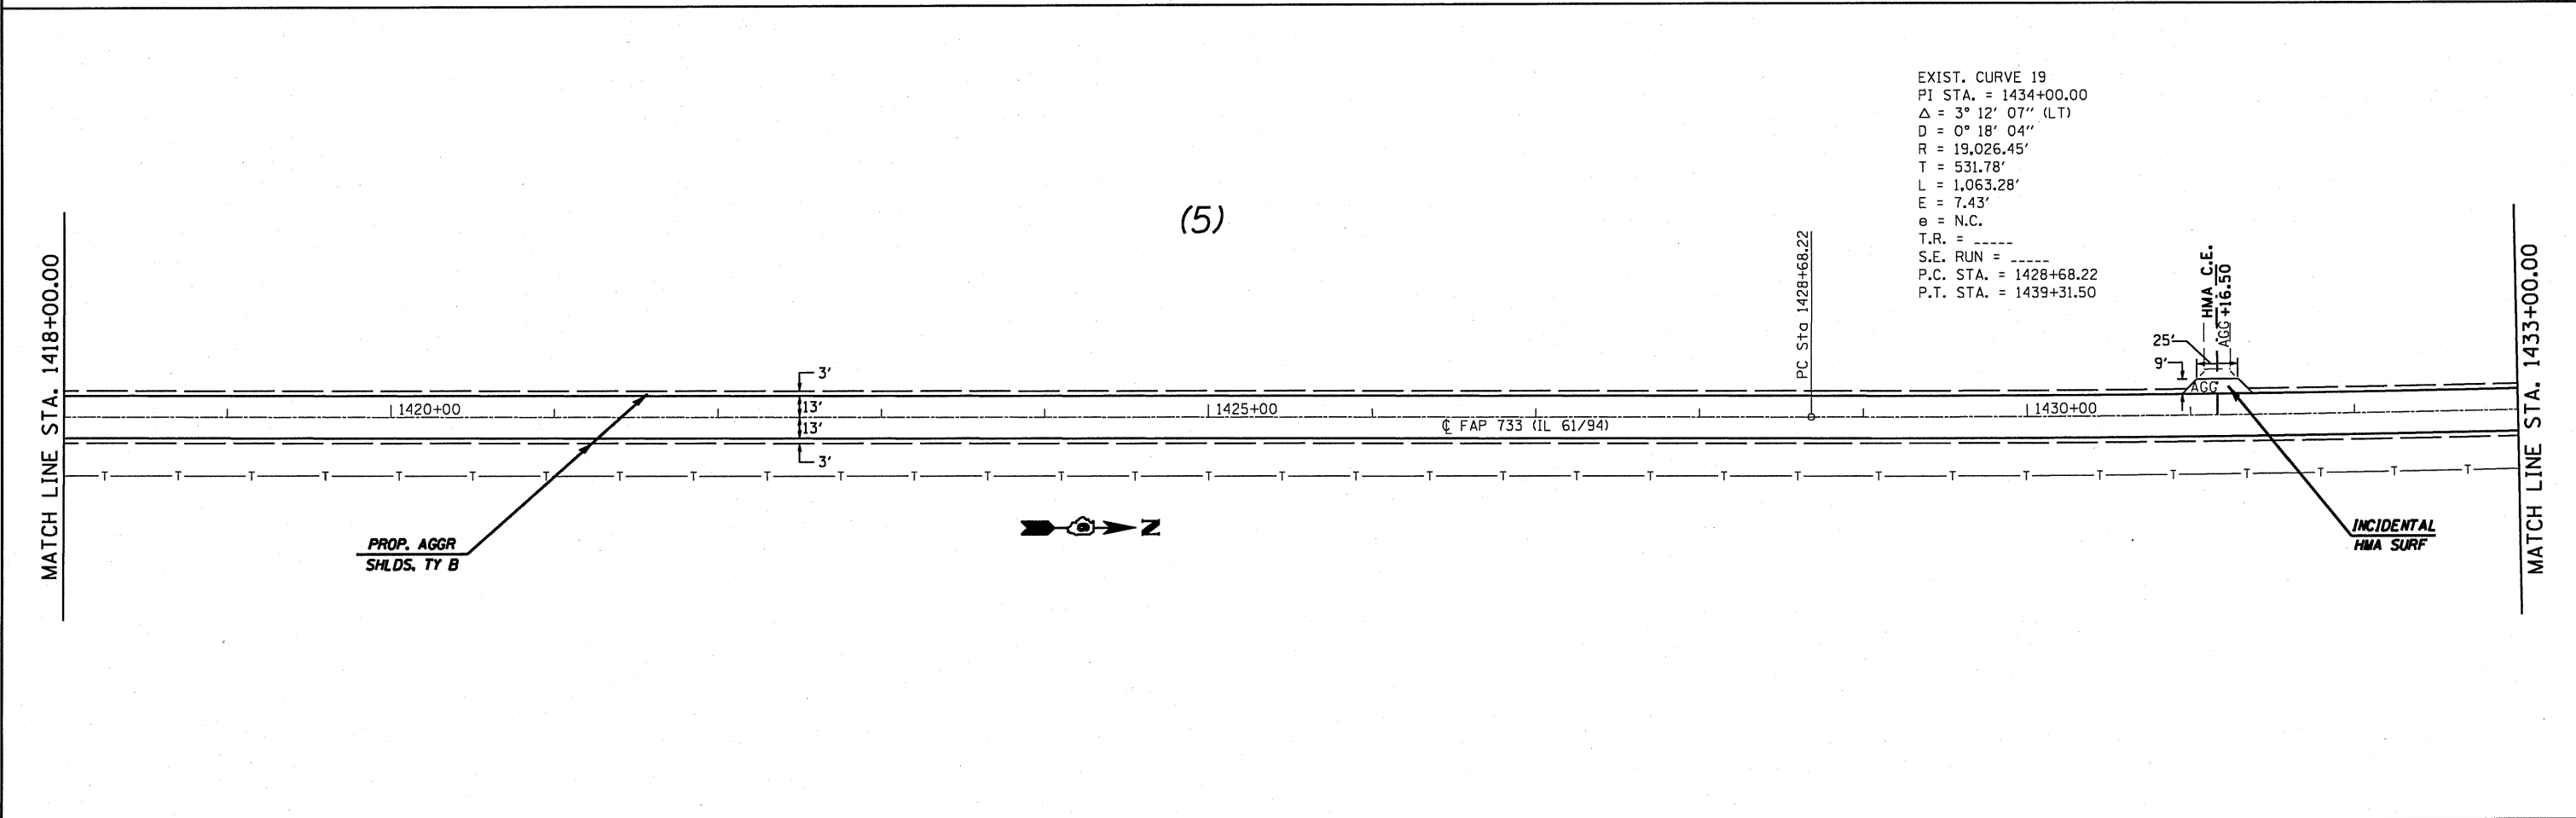


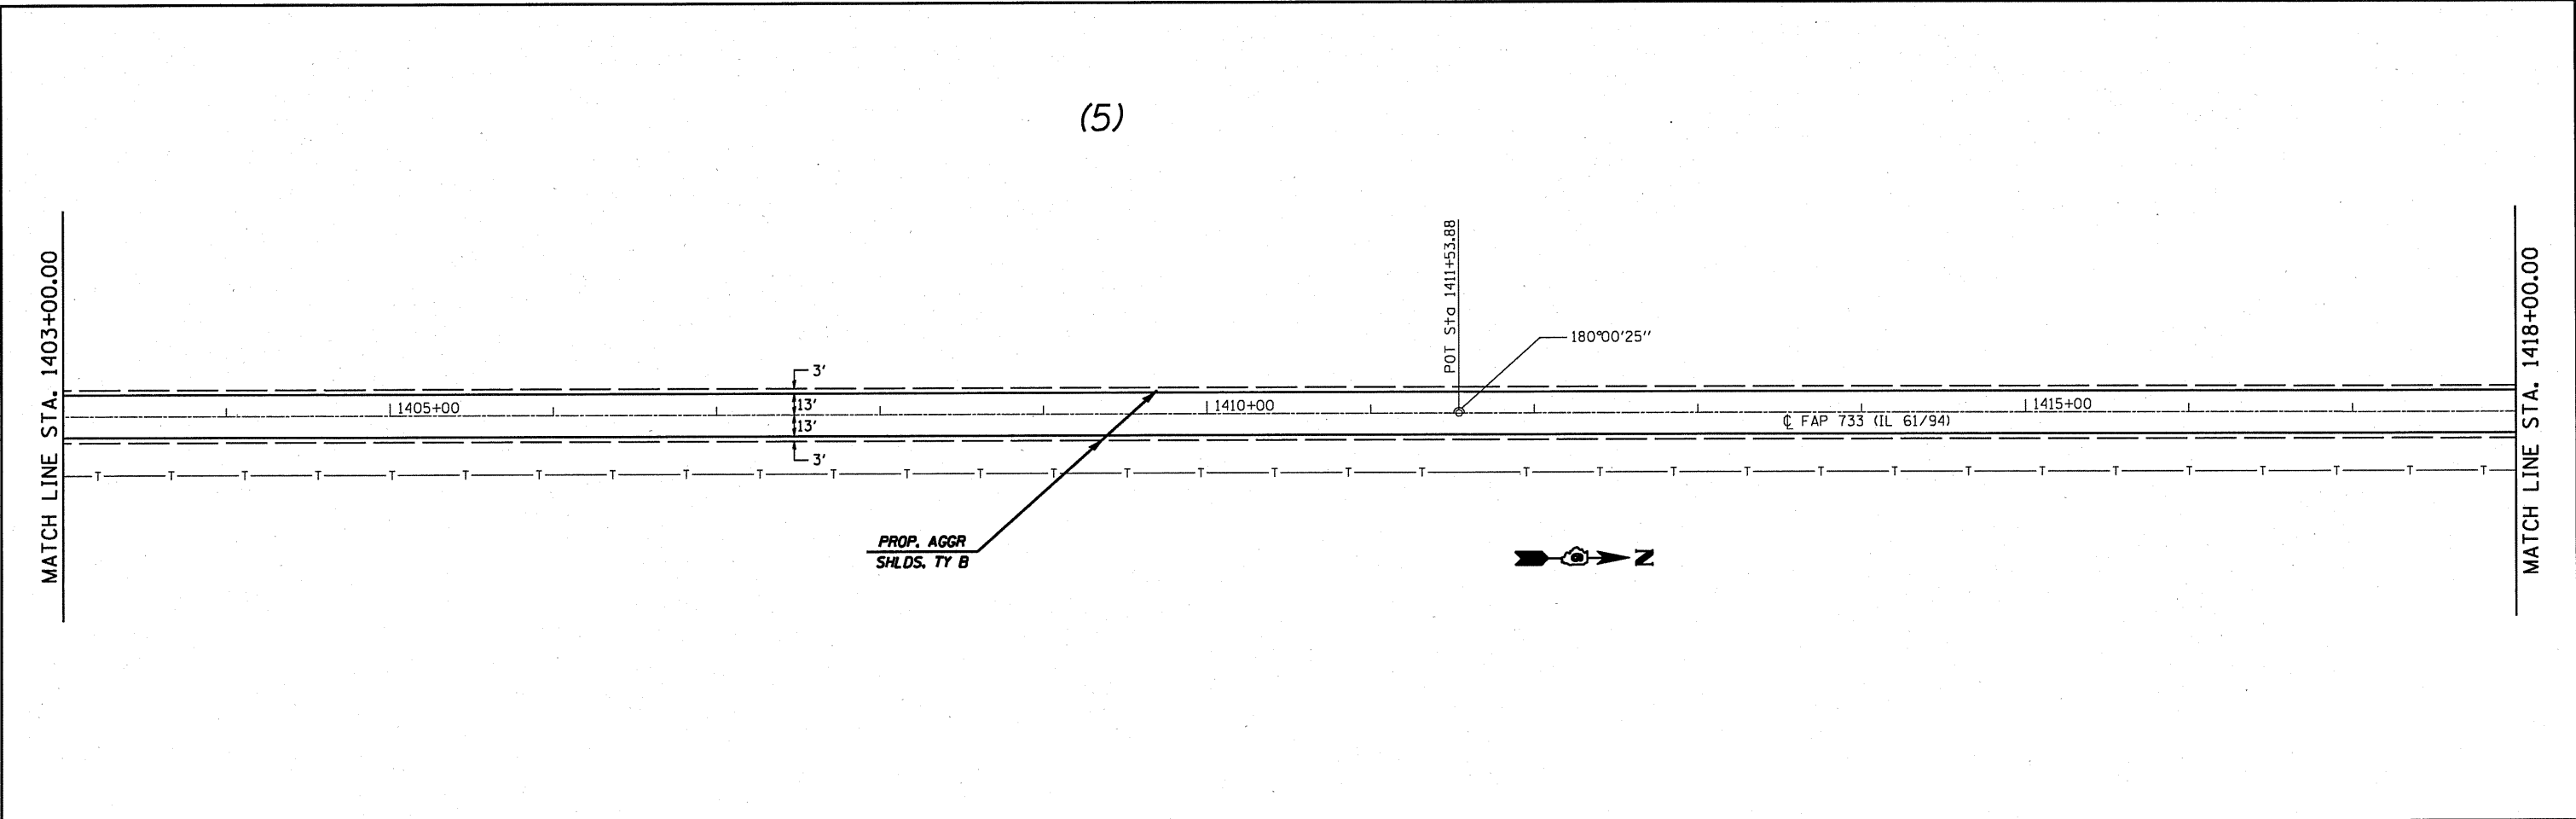

FILE NAME =	USER NAME = coxjw	DESIGNED -	REVISED -	STATE OF ILLINOIS DEPARTMENT OF TRANSPORTATION	PLAN VIEW			F.A.P. RTE.	SECTION	COUNTY	TOTAL SHEETS	SHEET NO.
c:\pwwork\pwwork\coxjw\d0215198\d672888	shl-plan50.dgn	DRAWN - JWC	REVISED -					733	IRS-3, 7RS-5	*	48	22
	PLOT SCALE = 100.0000' / IN.	CHECKED - RSC	REVISED -		CONTRACT NO. 72880							
	PLOT DATE = Sep-08-2010 10:42:29AM	DATE -	REVISED -									
					SCALE: 50	SHEET NO. 7 OF 23 SHEETS	STA. 1403+00.00 TO STA. 1433+00.00	ILLINOIS FED. AID PROJECT				
* ADAMS, HANCOCK												