
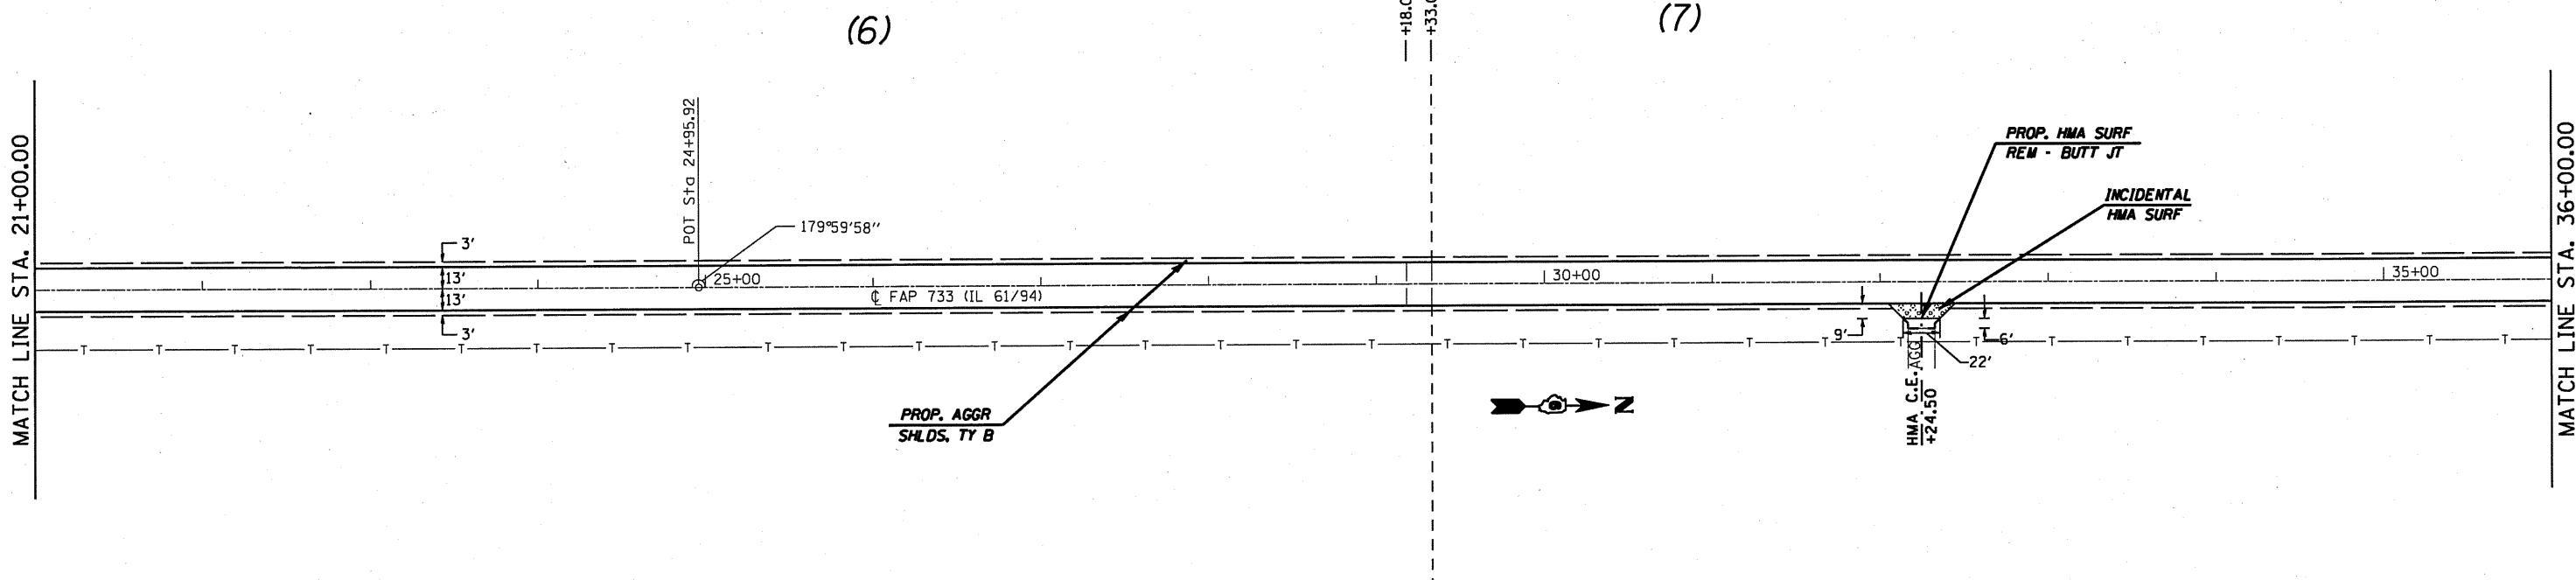


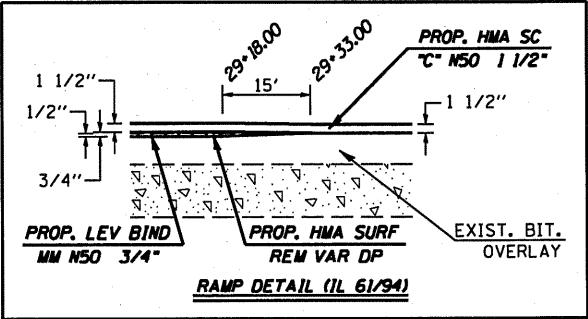

FILE NAME = c:\pwork\pwork\caxjw\d0215198\d672880-shht-plan50.dgn	USER NAME = caxjw	DESIGNED -	REVISED -	STATE OF ILLINOIS DEPARTMENT OF TRANSPORTATION	PLAN VIEW			F.A.P. RTE. 733	SECTION IRS-3, TRS-5	COUNTY •	TOTAL SHEETS 48	SHEET NO. 24
		DRAWN - JWC	REVISED -		SCALE: 50			CONTRACT NO. 72880				
	PLOT SCALE = 100.0000 ' / IN.	CHECKED - RSC	REVISED -		SHEET NO. 9 OF 23 SHEETS			ILLINOIS FED. AID PROJECT				
	PLOT DATE = Sep-08-2010 10:42:33AM	DATE -	REVISED -		STA. 21+00.00 TO STA. 36+00.00			• ADAMS, HANCOCK				