
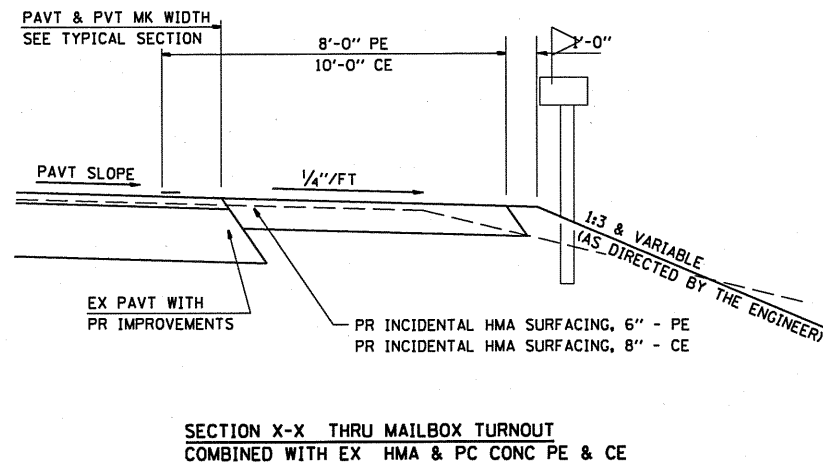
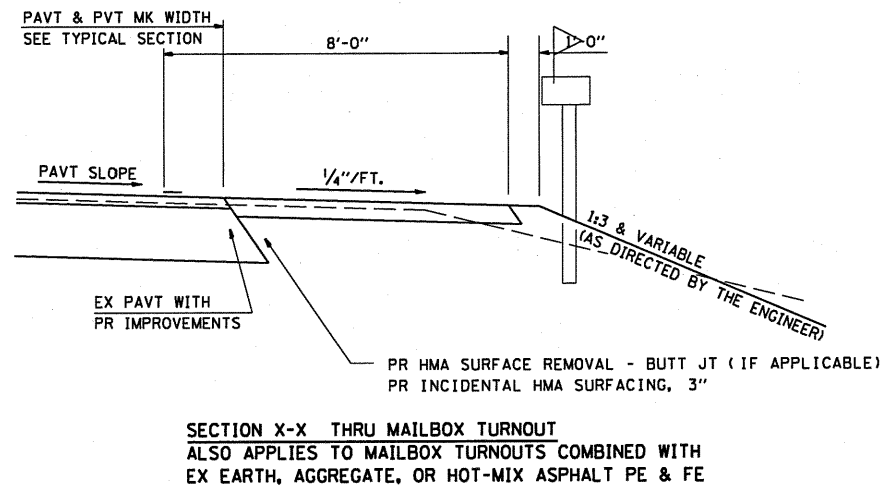


DETAILS OF MAILBOX TURNOUTS

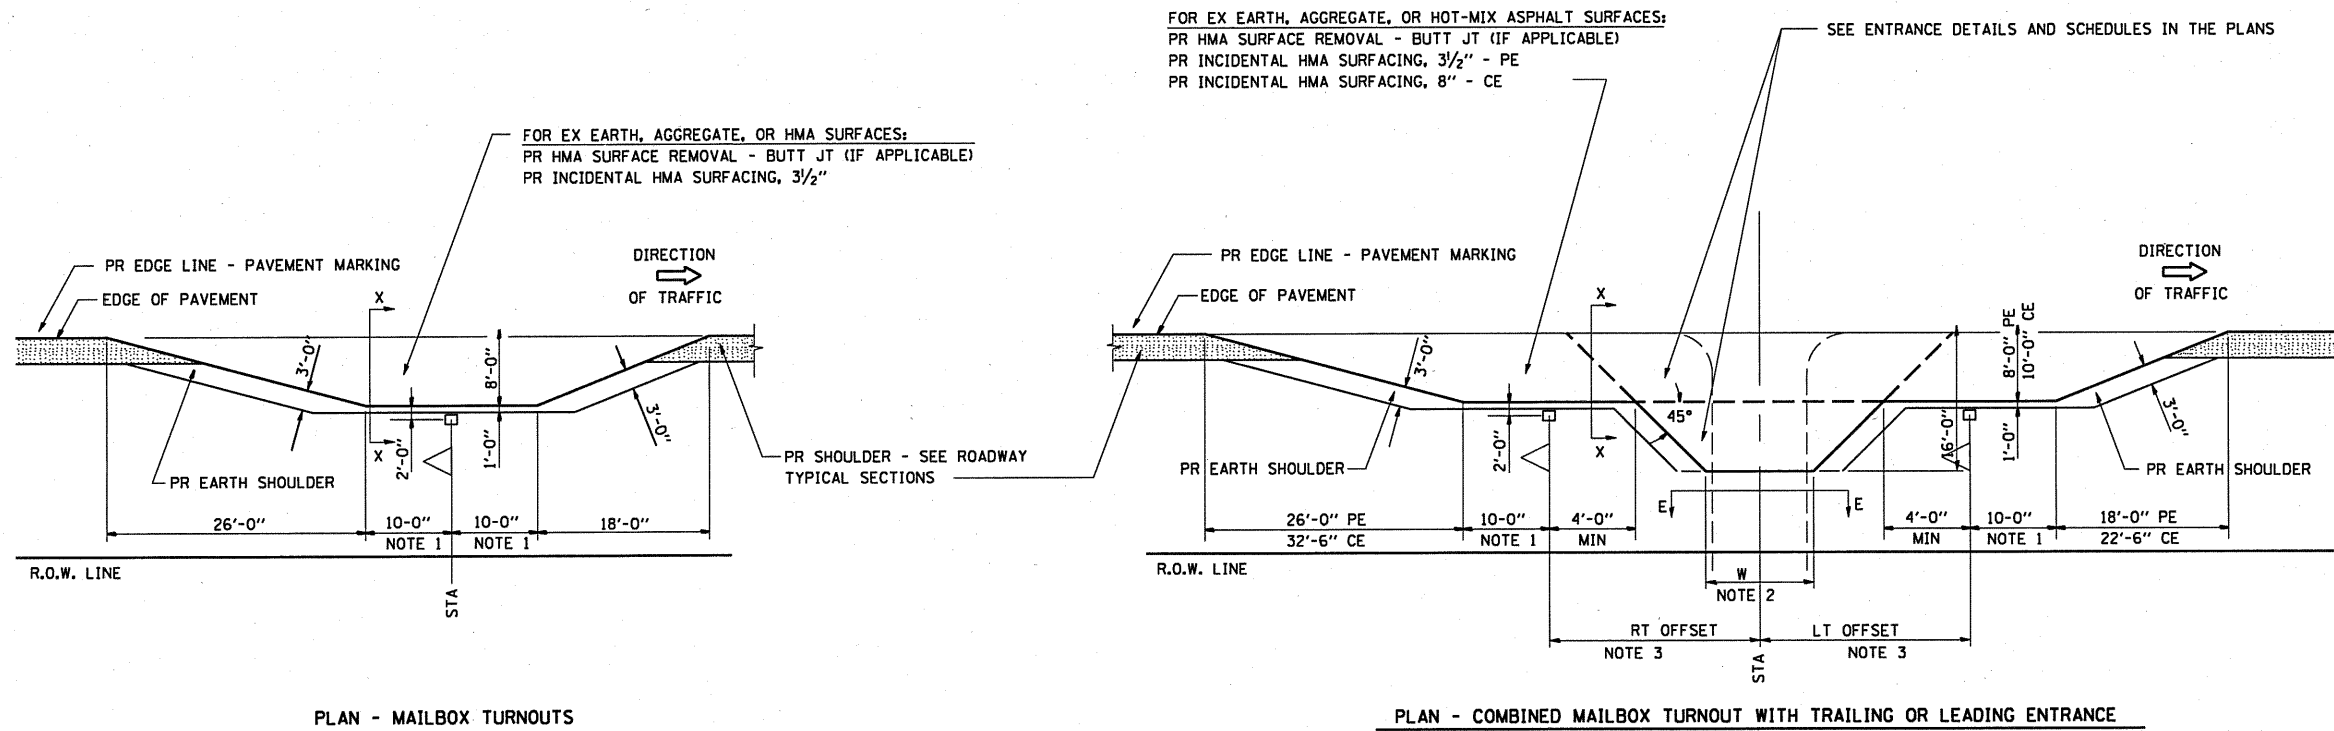

- NOTE 1 IF MORE THAN ONE MAILBOX IS PRESENT, DIMENSION FROM CENTER OF END MAILBOX.
- NOTE 2 FOR ENTRANCE LAYOUT DIMENSIONS AND SECTIONS A-A & E-E REFER TO THE SCHEDULES IN THE PLANS.
- NOTE 3 BOTH LT OR RT OFFSETS FOR MAILBOX SHOWN USE OFFSET DIMENSION PER SCHEDULE AND REFER TO LAYOUT SHOWN ON THE PLAN.

ALL DIMENSIONS ARE IN INCHES  
UNLESS OTHERWISE SHOWN.

FILE NAME =	USER NAME = coxjw	DESIGNED -	REVISED -	STATE OF ILLINOIS DEPARTMENT OF TRANSPORTATION	DETAILS FOR RURAL ENTRANCE, MAILBOX TURNOUT, AND SIDE ROAD	F.A.P. RTE.	SECTION	COUNTY	TOTAL SHEETS	SHEET NO.
ca:\pw_work\pwwork\coxjw\d0215198\d67288	-Sht-Details.dgn	DRAWN - JWC	REVISED -			733	IRS-3, TRS-5	*	48	45
	PLOT SCALE = 106.0000' / IN.	CHECKED - RSC	REVISED -			CONTRACT NO. 72880				
	PLOT DATE = Sep-08-2010 10:42:54AM	DATE -	REVISED -			ILLINOIS FED. AID PROJECT				

SCALE: SHEET NO. 2 OF 5 SHEETS STA. TO STA.

ADAMS, HANCOCK