
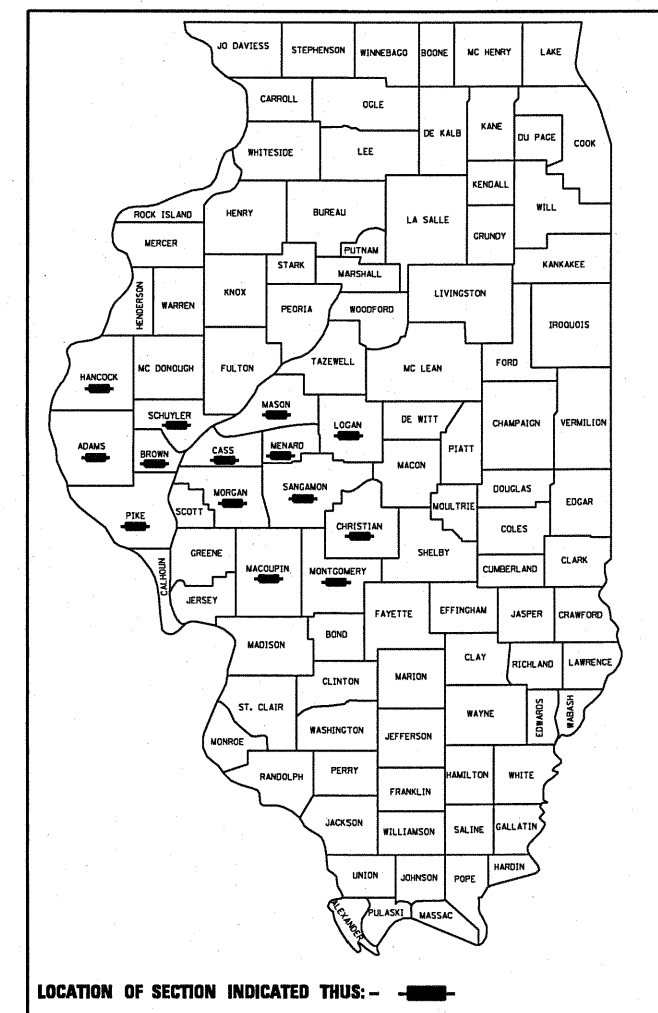


F.A.P. RTE.	SECTION	COUNTY	TOTAL SHEETS	SHEET NO.
VAR.	•	VARIOUS	6	1
ILLINOIS		CONTRACT NO. 72D97		

D-96-016-11

C-96-016-11

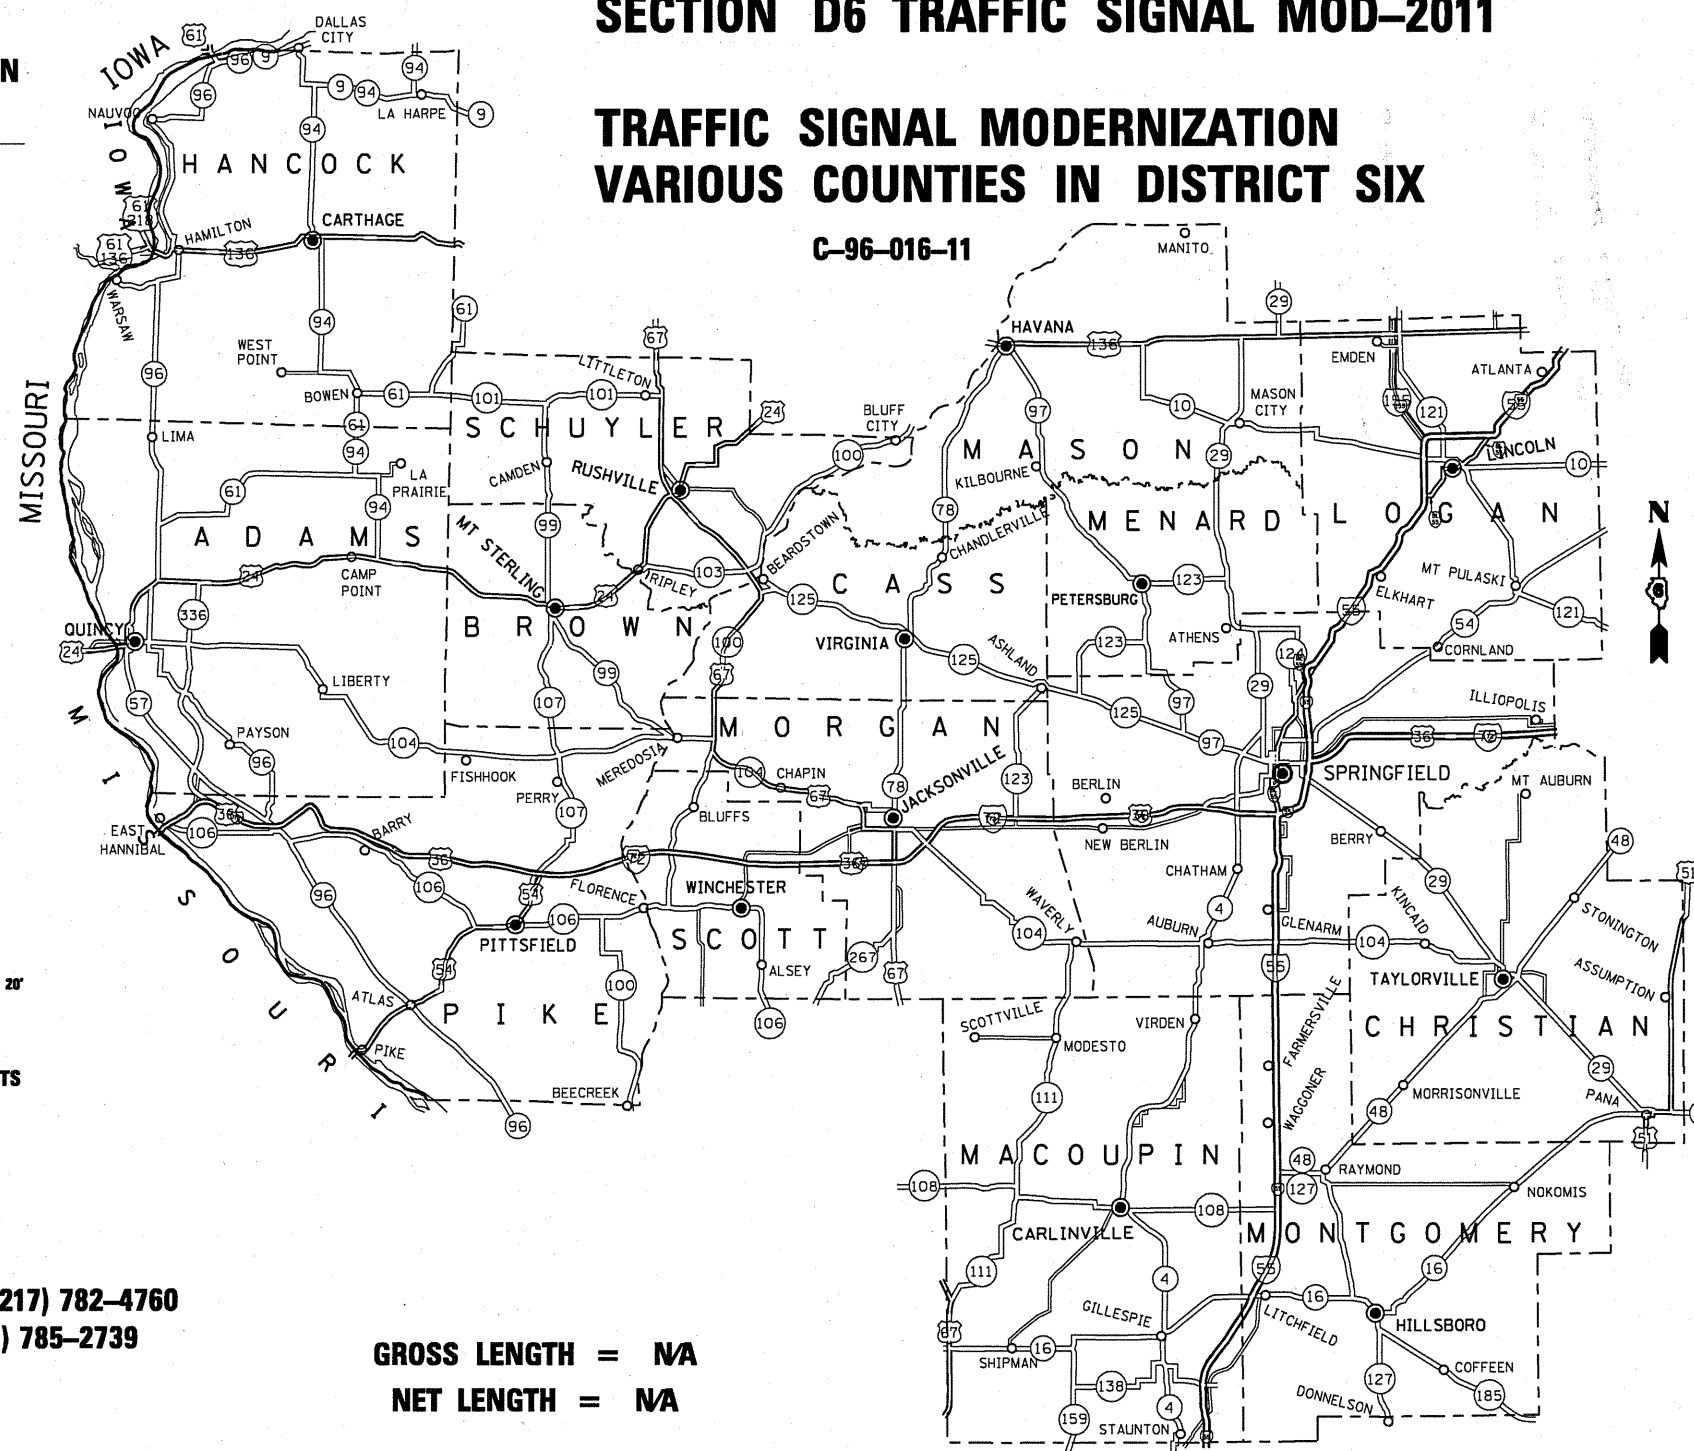

LOCATION OF SECTION INDICATED THUS: - [REDACTED]

**STATE OF ILLINOIS
DEPARTMENT OF TRANSPORTATION
DIVISION OF HIGHWAYS**

SUBMITTED OCTOBER 26 20 10
Risa Z. Dineley
 DEPUTY DIRECTOR OF HIGHWAYS, REGION ENGINEER
Dec 10 20 10
Scott E. Stitt P.E. Jr
 ACTING ENGINEER OF DESIGN AND ENVIRONMENT
Dec 10 20 10
Christine M. Reed Jr
 DIRECTOR OF HIGHWAYS, CHIEF ENGINEER

GROSS LENGTH = N/A
NET LENGTH = N/A

CONTRACT NO. 72D97

PRINTED BY THE AUTHORITY
OF THE STATE OF ILLINOIS