
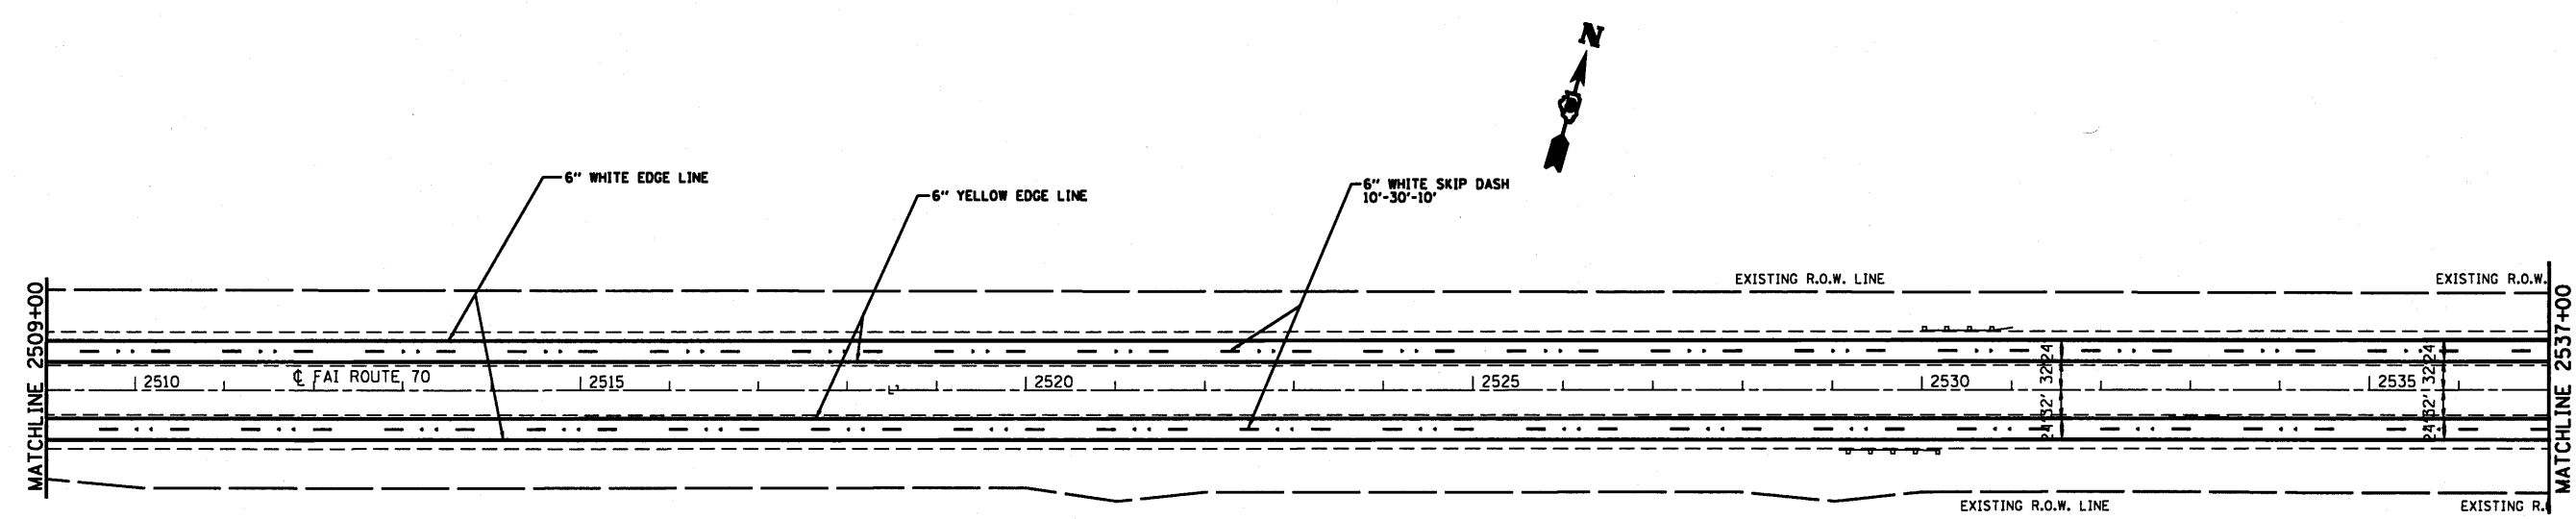


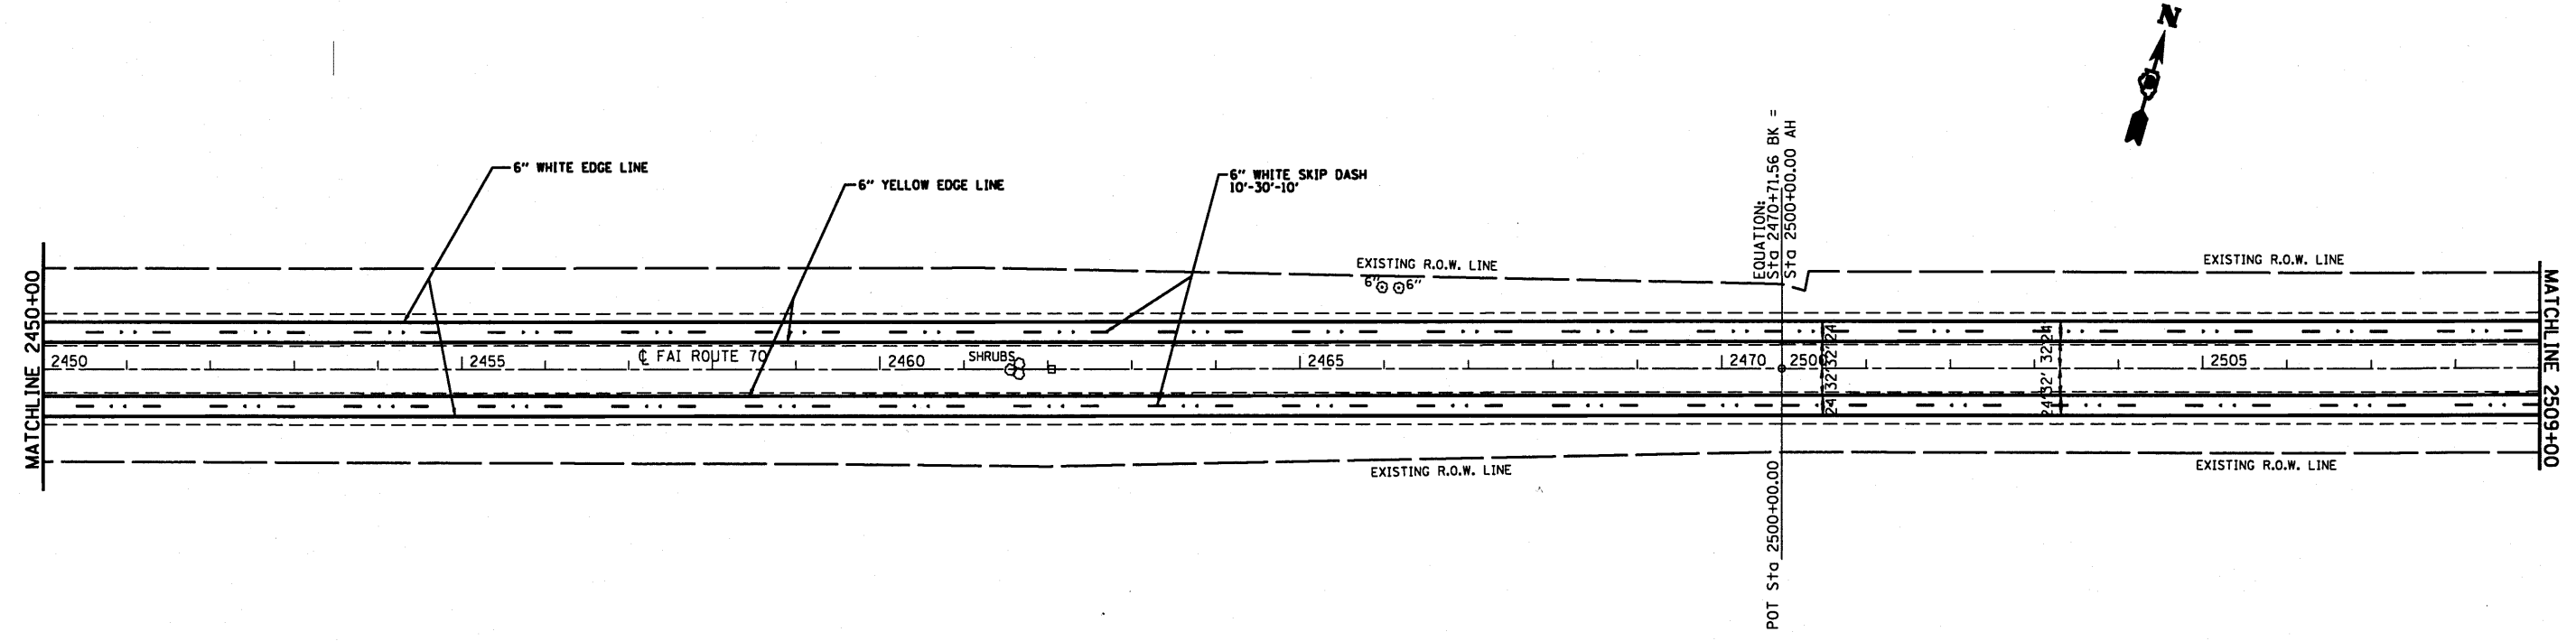

FILE NAME = c:\pw\work\psidot\elfordb\ad232415\ad87653-sht-plan.dgn	USER NAME = elfordb	DESIGNED -	REVISED -	STATE OF ILLINOIS DEPARTMENT OF TRANSPORTATION	PLAN SHEETS			F.A.I. RTE.	SECTION	COUNTY	TOTAL SHEETS	SHEET NO.
		DRAWN -	REVISED -					70	3-(3,4,5)-1	BOND	16	7
	PLOT SCALE = 287.2429' / IN.	CHECKED -	REVISED -		SCALE: SHEET NO. OF SHEETS STA. TO STA.			CONTRACT NO. 76E53				
	PLOT DATE = 10/28/2018	DATE -	REVISED -					FED. ROAD DIST. NO. ILLINOIS FED. AID PROJECT				