
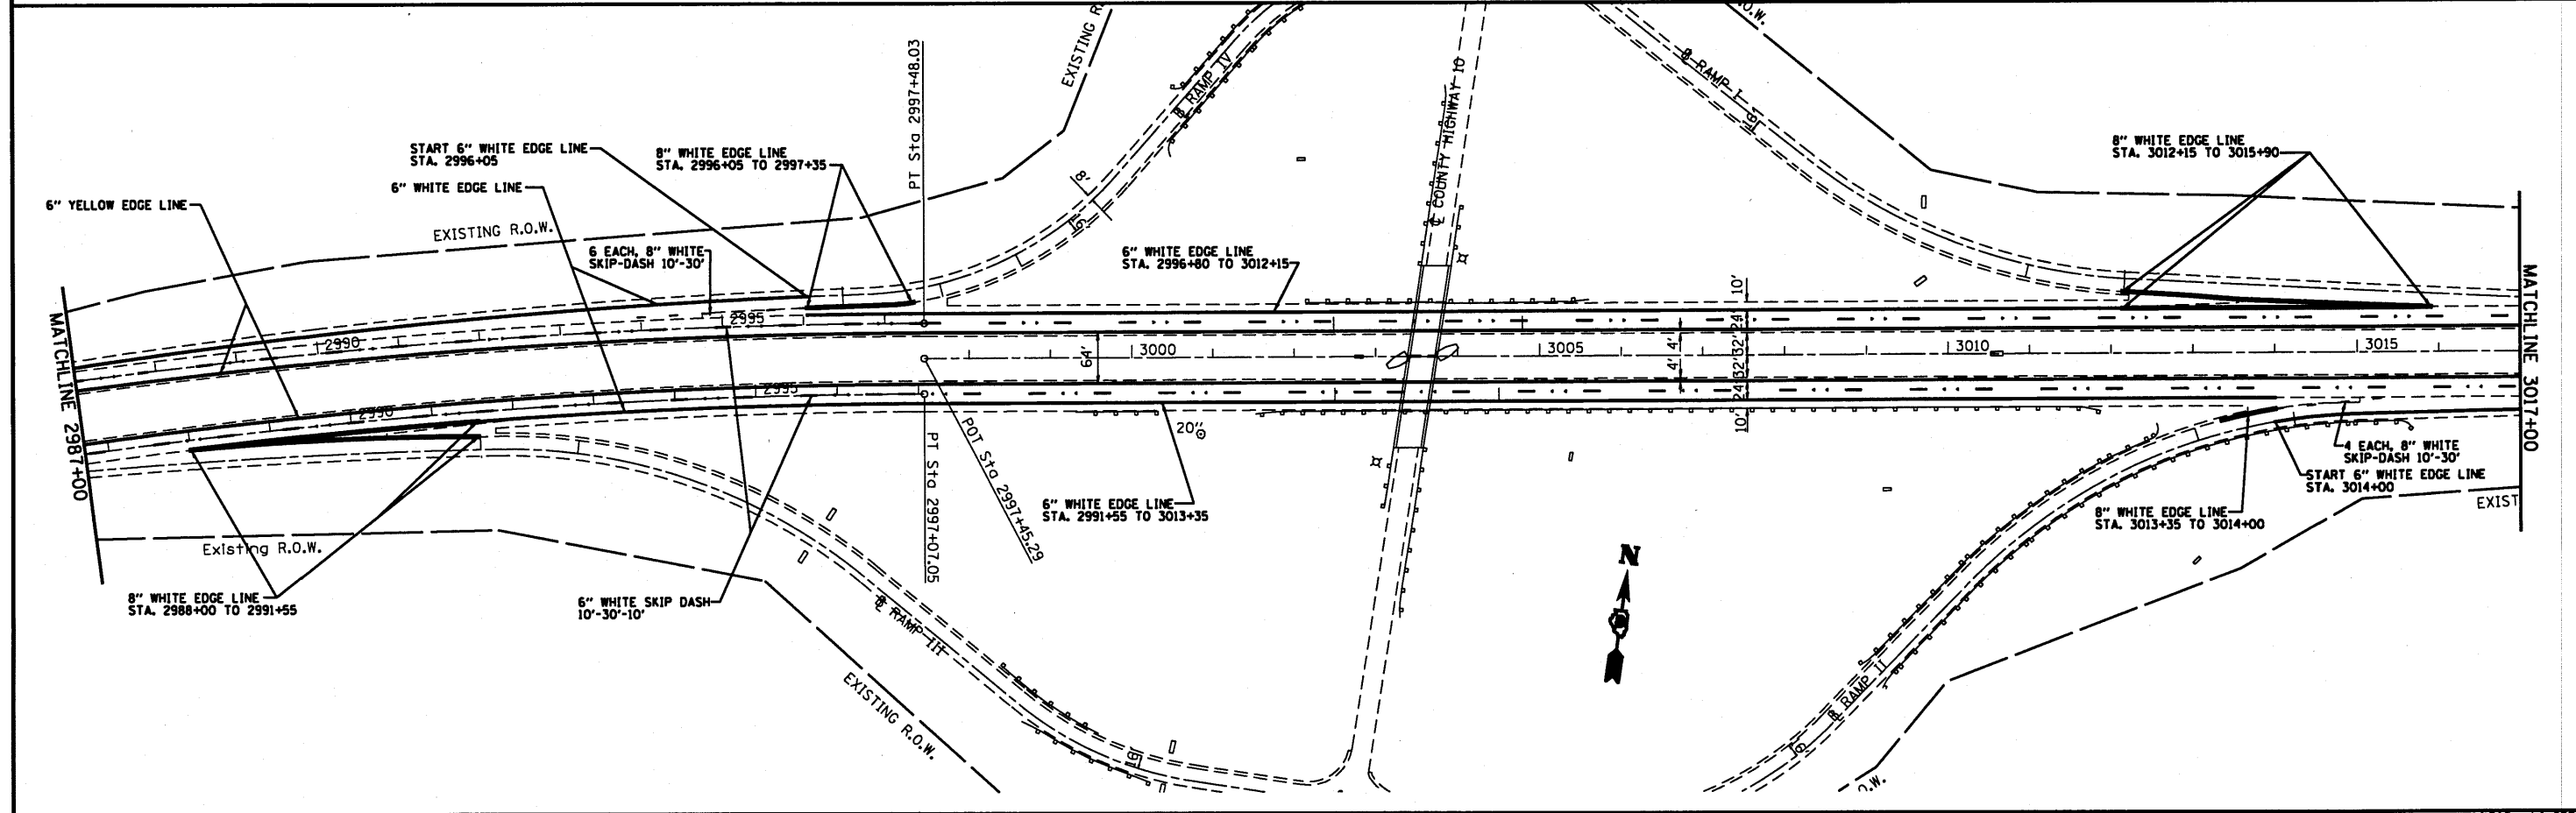


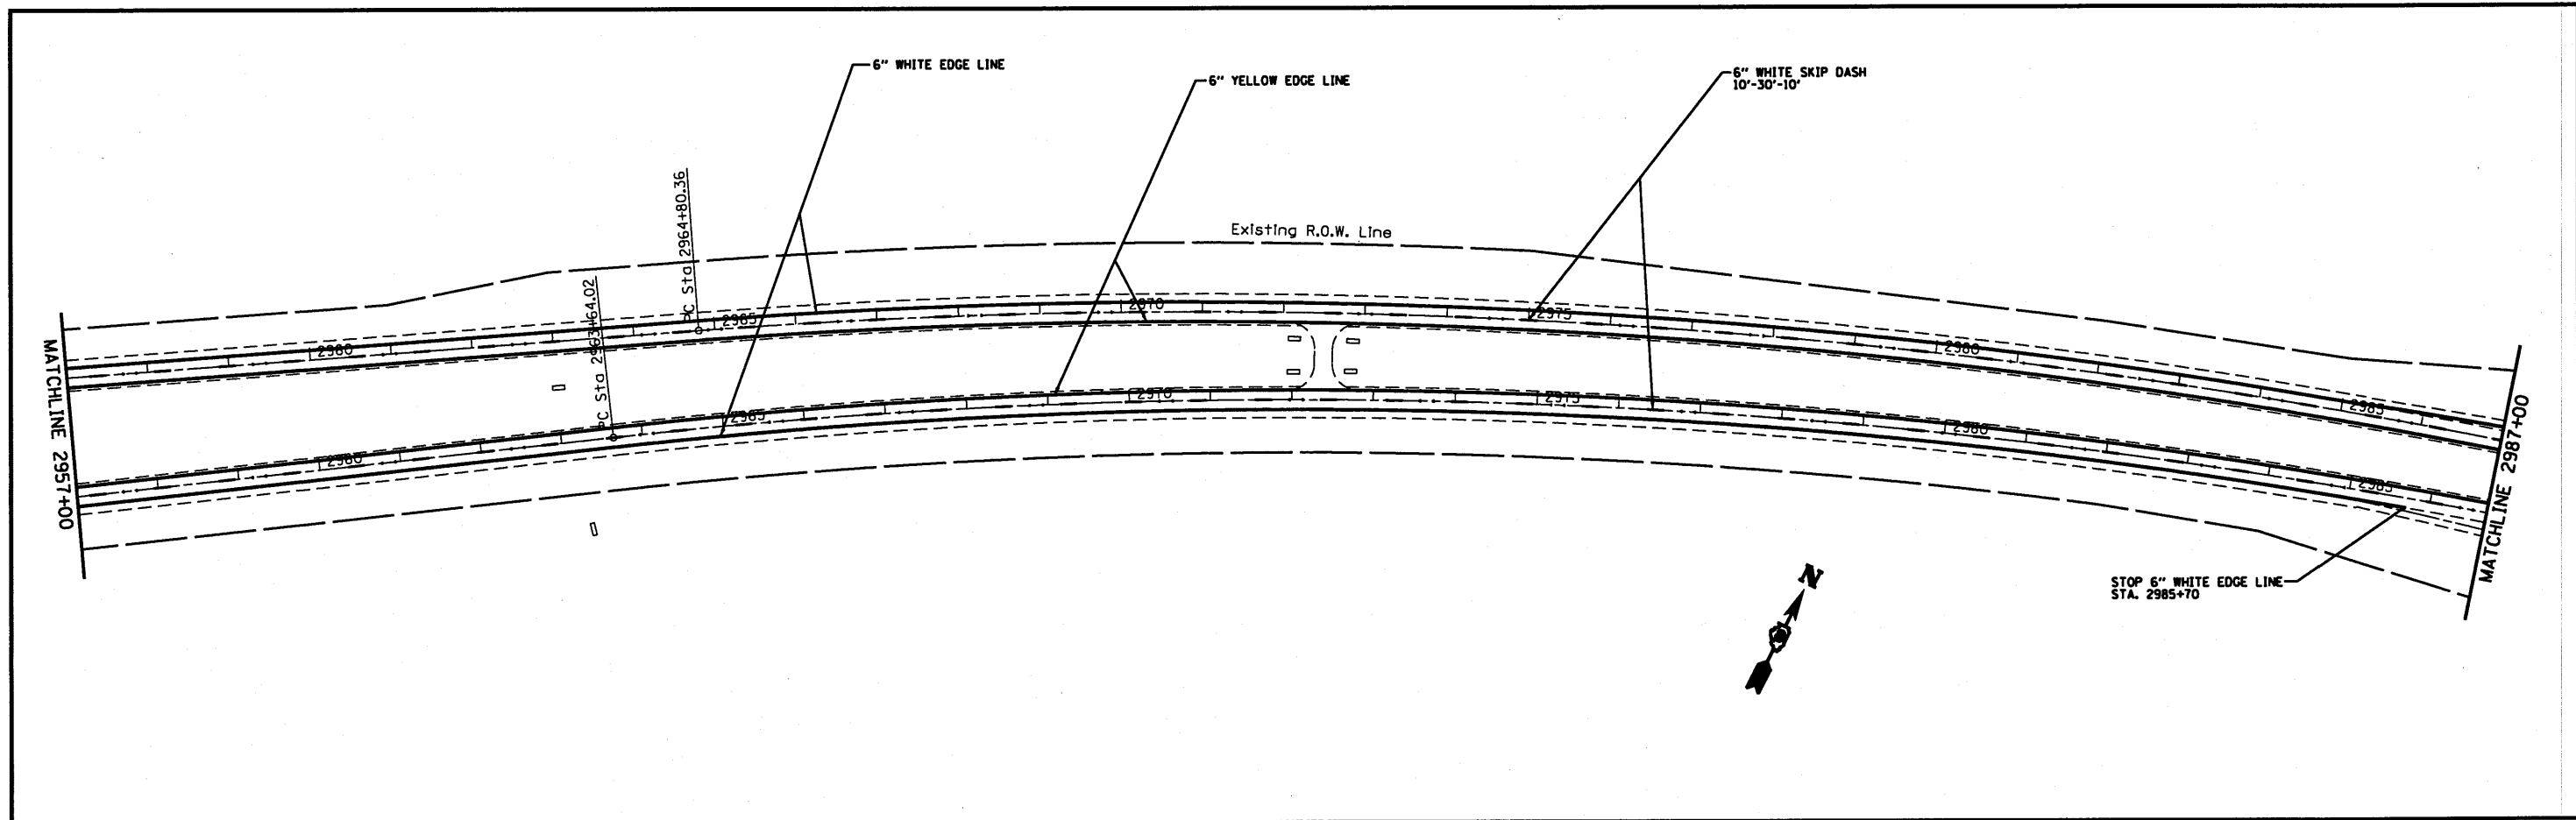

FILE NAME = c:\p\work\p\uidot\elfordb\d8232415\d87653-aht-plan.dgn PLOT SCALE = 287.2929 ' / IN. PLOT DATE = 10/28/2010	USER NAME = elfordb	DESIGNED -	REVISED -	STATE OF ILLINOIS DEPARTMENT OF TRANSPORTATION	PLAN SHEETS				F.A.I. RTE.	SECTION	COUNTY	TOTAL SHEETS	SHEET NO.	
	53-aht-plan.dgn	DRAWN -	REVISED -						70	3-(3,4,5)-1	BOND	16	15	
		CHECKED -	REVISED -		CONTRACT NO. 76EB3									
		DATE -	REVISED -		SCALE:	SHEET NO.	OF	SHEETS	STA.	TO	STA.	FED. ROAD DIST. NO.	ILLINOIS	FED. AID PROJECT