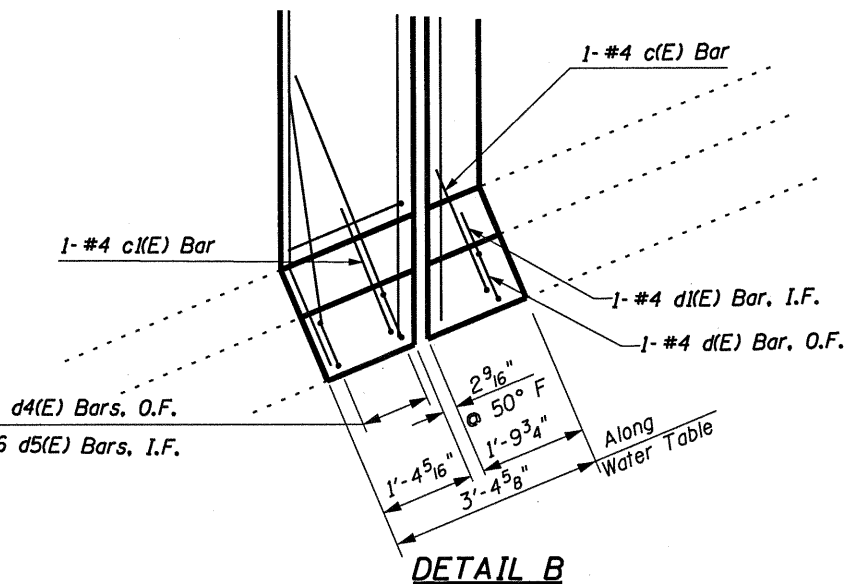
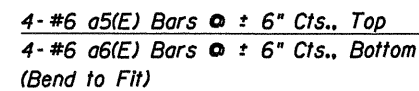


Bar	No.	Size	Length	Shape
a5(E)	4	#6	36'-1"	—
a6(E)	4	#6	33'-0"	—
b1(E)	1	#5	36'-1"	—
c(E)	2	#4	5'-9"	⌒
c1(E)	3	#4	6'-3"	⌒
d(E)	2	#4	3'-8"	—
d1(E)	2	#6	4'-2"	—
d4(E)	5	#4	2'-4"	—
d5(E)	5	#6	5'-9"	—
u(E)	4	#4	2'-2"	⌒
x(E)	30	#5	2'-11"	—
Preformed Joint Strip Seal			Foot	39
Concrete Removal			Cu. Yd.	4.7
Concrete Superstructure			Cu. Yd.	5.2
Reinforcement Bars, Epoxy Coated			Pound	640

WEST ABUT.
CONCRETE REPLACEMENT DETAILS
JEFFERSON COUNTY
STRUCTURE NO. 041-0061

FILE NAME =	USER NAME = gautneyrk	DESIGNED - RKG	REVISED - ---	STATE OF ILLINOIS DEPARTMENT OF TRANSPORTATION	<table><tr><td>F.A.I. RTE.</td><td>SECTION</td><td>COUNTY</td><td>TOTAL SHEETS</td><td>SHEET NO.</td></tr><tr><td>57</td><td>D9 CW BRIDGE REPAIR 2011-I</td><td>JEFFERSON</td><td>15</td><td>9</td></tr><tr><td colspan="5">CONTRACT NO. 78212</td></tr></table>	F.A.I. RTE.	SECTION	COUNTY	TOTAL SHEETS	SHEET NO.	57	D9 CW BRIDGE REPAIR 2011-I	JEFFERSON	15	9	CONTRACT NO. 78212				
F.A.I. RTE.	SECTION	COUNTY	TOTAL SHEETS			SHEET NO.														
57	D9 CW BRIDGE REPAIR 2011-I	JEFFERSON	15			9														
CONTRACT NO. 78212																				
c:\pwwork\psidot\gautneyrk\10470\78212-sht-plan.dgn	DRAWN - RKG	REVISED - ---																		
PLOT SCALE = 5:0:74 1/4" = 1' IN.	CHECKED - MAS	REVISED - ---																		
PLOT DATE = 11/9/2010	DATE - 10/27/10	REVISED - ---			<table><tr><td>SCALE: -----</td><td>SHEET NO. -- OF --- SHEETS</td><td>STA. ----- TO STA. -----</td></tr></table>	SCALE: -----	SHEET NO. -- OF --- SHEETS	STA. ----- TO STA. -----												
SCALE: -----	SHEET NO. -- OF --- SHEETS	STA. ----- TO STA. -----																		