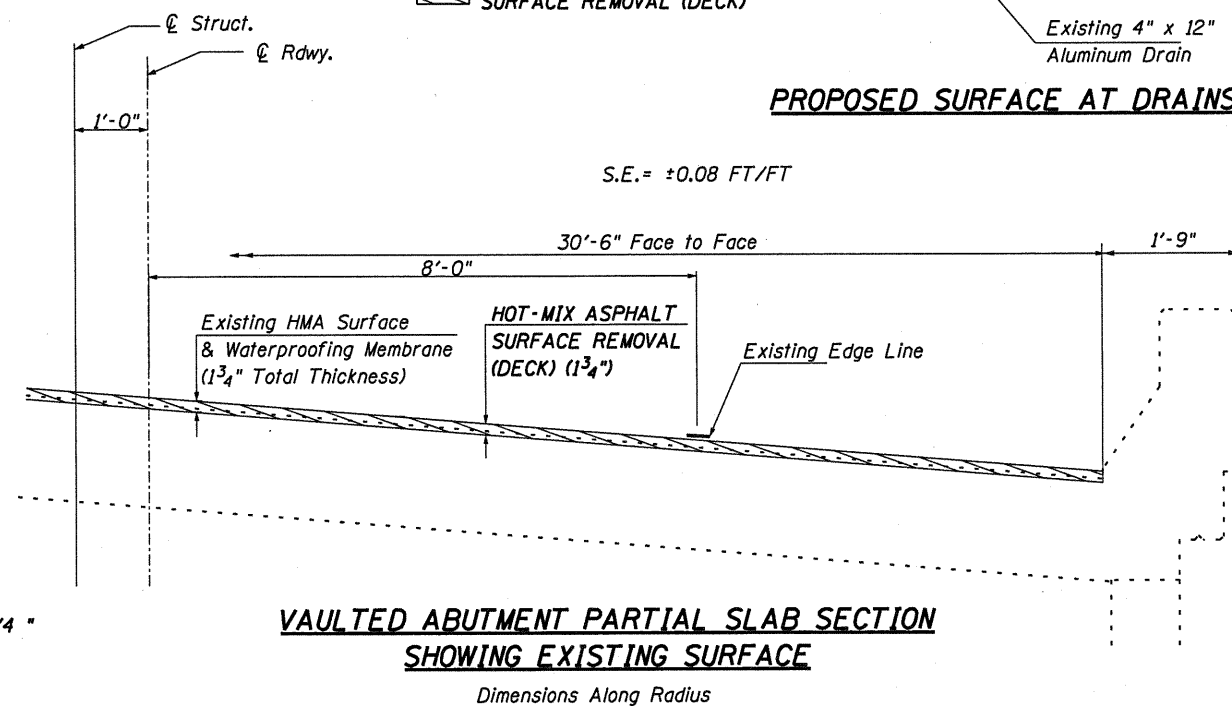
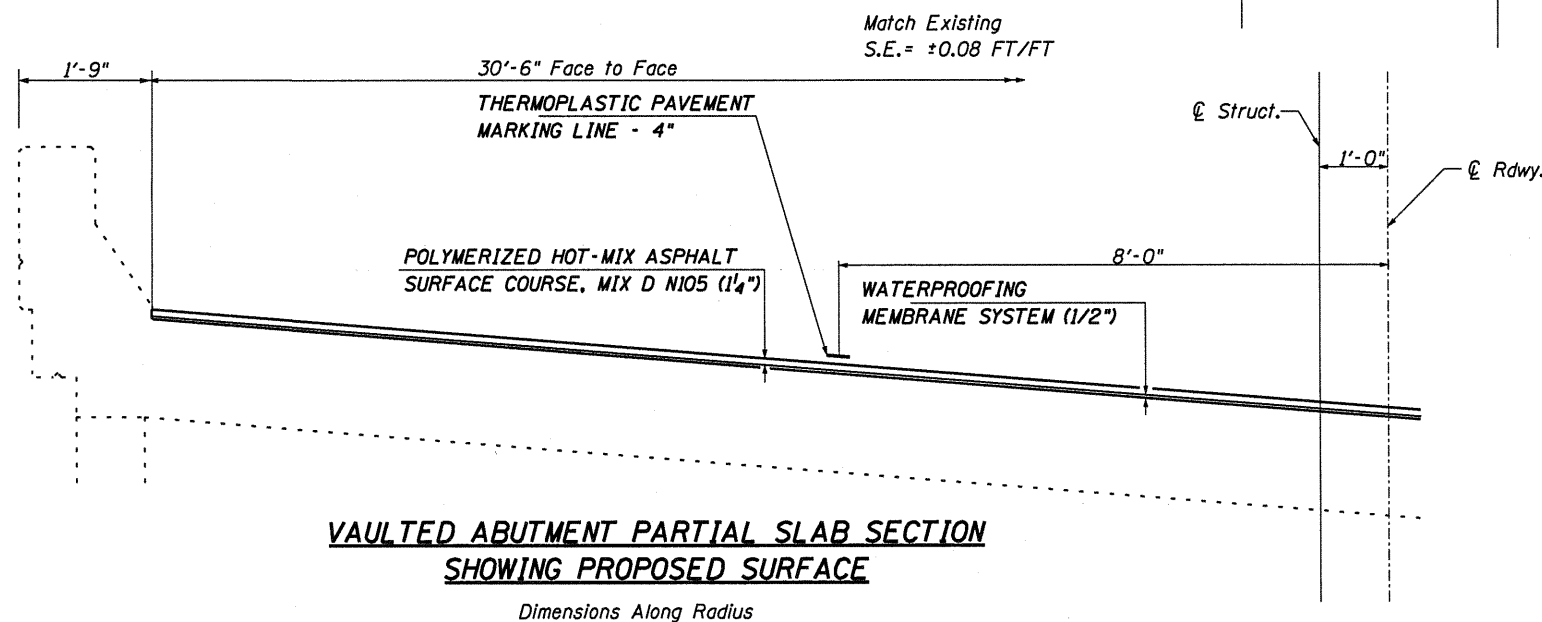
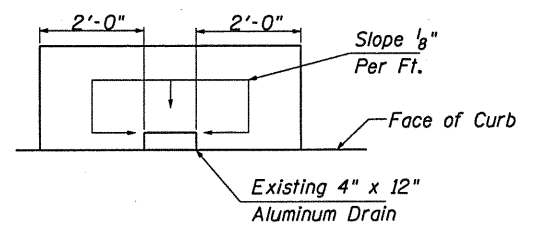
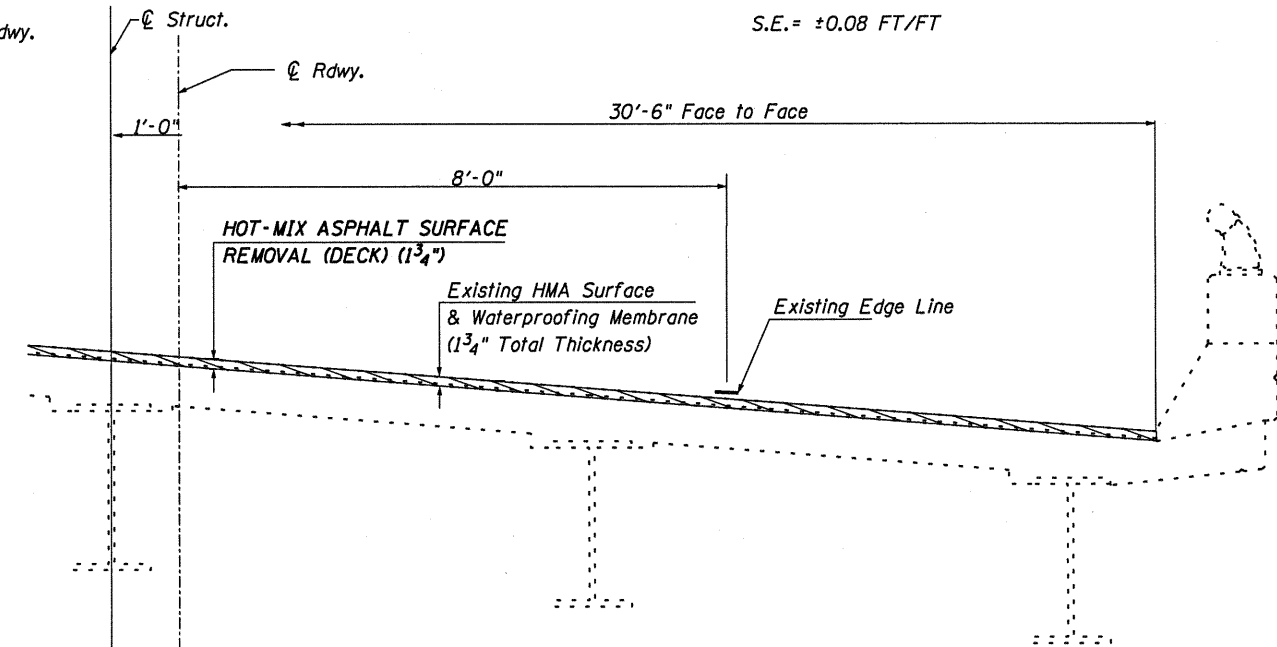
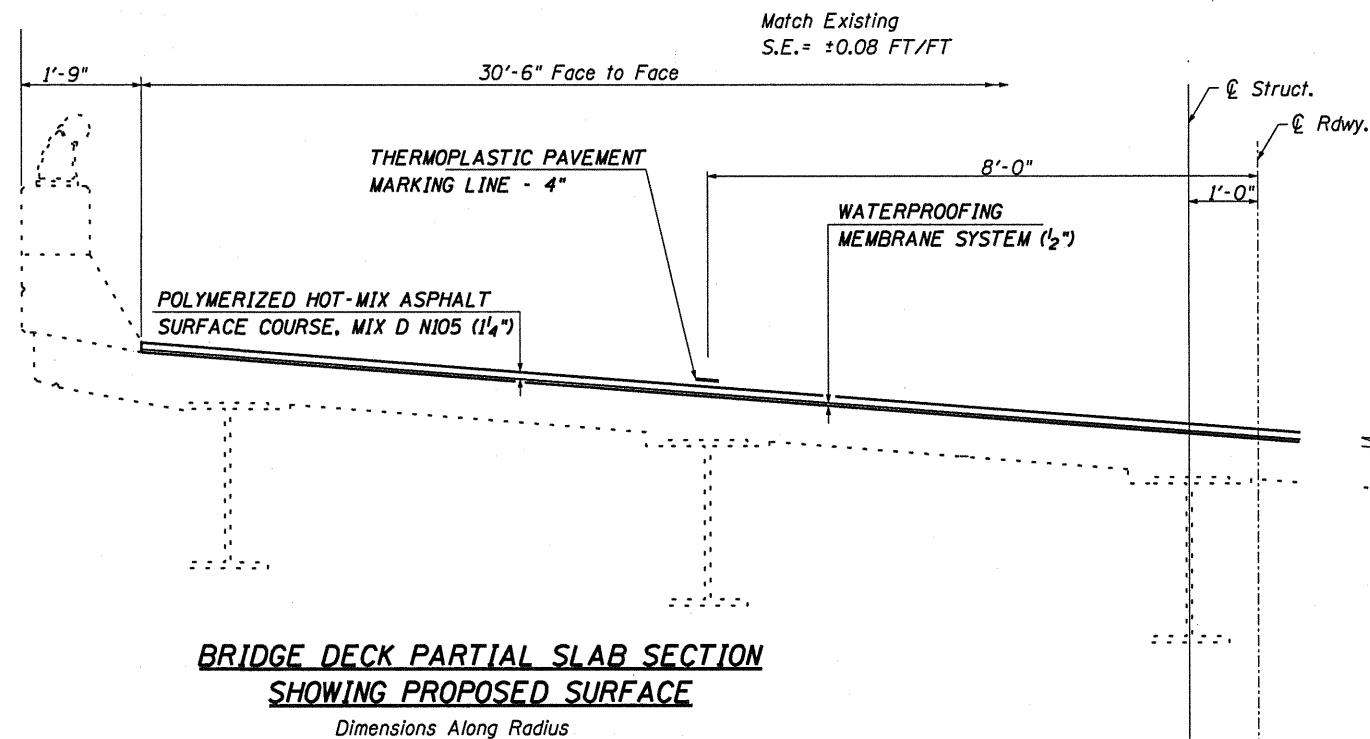


RESURFACING
JEFFERSON COUNTY
STRUCTURE NO. 041-0061

FILE NAME =	USER NAME = gautneyrk	DESIGNED - RKG	REVISED - ---	STATE OF ILLINOIS DEPARTMENT OF TRANSPORTATION						RTE.	SECTION	COUNTY	TOTAL SHEETS	SHEET NO.
c:\pe-work\p1dot\gautneyrk\d0190470\7812-sht-plandgn		DRAWN - RKG	REVISED - ---		57	D9 CW BRIDGE REPAIR 2011-I	JEFFERSON	15	12					
PLOT SCALE = 5:0:74 1/4 '1' / IN.		CHECKED - MAS	REVISED - ---		CONTRACT NO. 78212									
PLOT DATE = 11/9/2010		DATE - 10/27/10	REVISED - ---		SCALE: -----	SHEET NO. --- OF --- SHEETS	STA. ----- TO STA. -----	FED. ROAD DIST. NO. - ILLINOIS FED. AID PROJECT						