



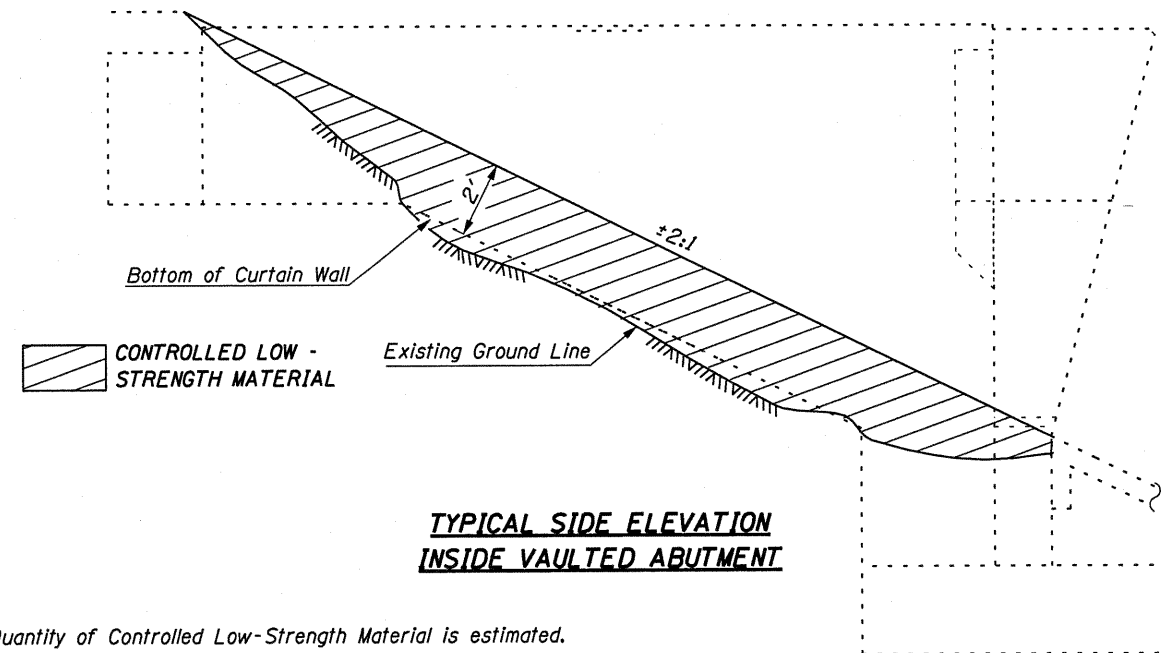

Quantity of Controlled Low-Strength Material is estimated.

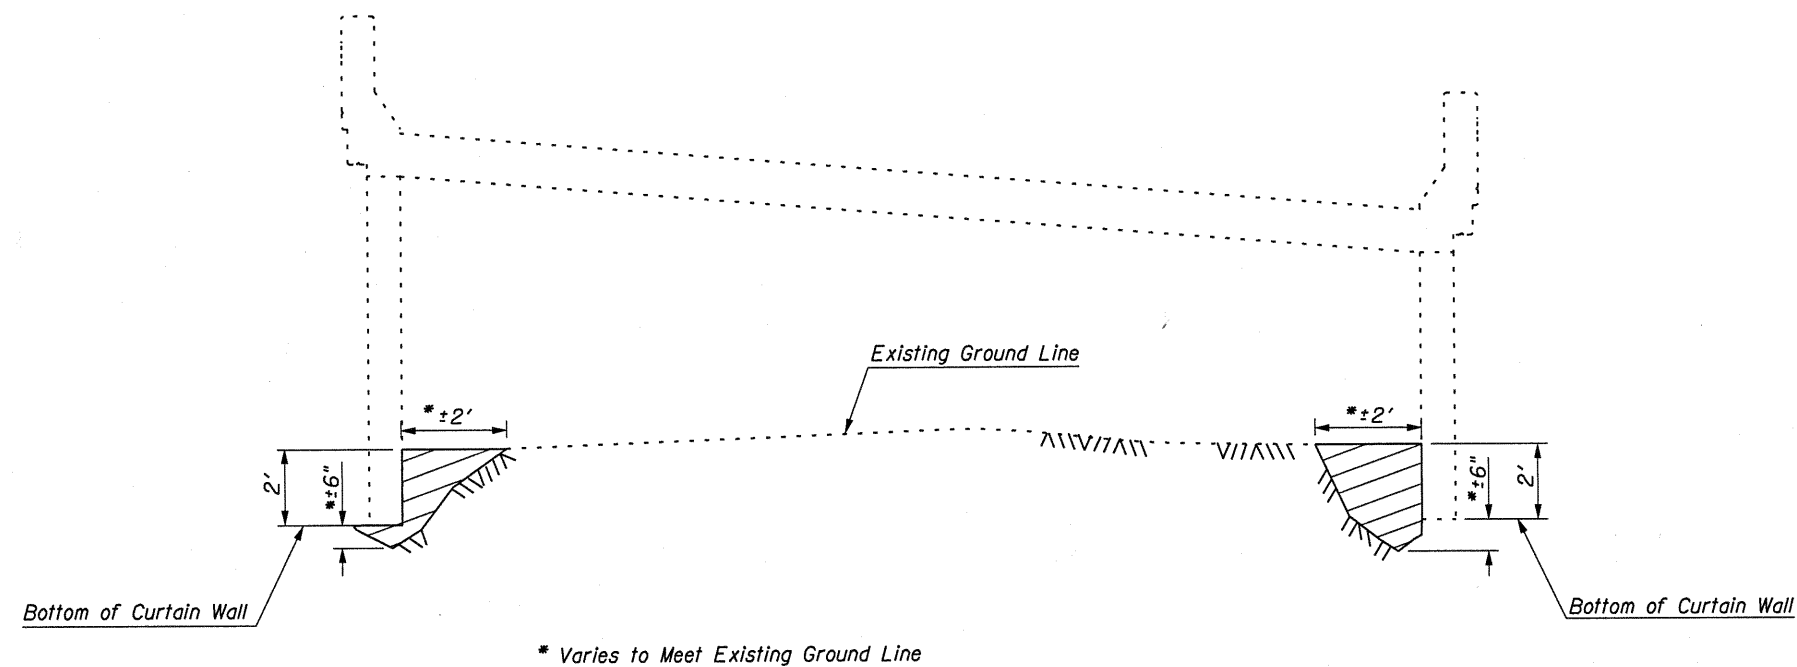

**EROSION REPAIR
JEFFERSON COUNTY
STRUCTURE NO. 041-0061**

FILE NAME =	USER NAME = gautneyrk	DESIGNED - BKG	REVISED -	STATE OF ILLINOIS DEPARTMENT OF TRANSPORTATION	SCALE: _____ SHEET NO. ____ OF ____ SHEETS STA. _____ TO STA. _____	RTE.	SECTION	COUNTY	TOTAL SHEETS	SHEET NO.
c:\pw\work\p\idot\gautneyrk\d0190478\78212-shr-plan.dgn		DRAWN - BKG	REVISED -			57	09 CM BRIDGE REPAIR 2011-1	JEFFERSON	15	13
PLOT SCALE = 5/8" = 1' IN.		CHECKED - MAS	REVISED -			CONTRACT NO. 78212				
PLOT DATE = 10/26/2010		DATE - 10/27/10	REVISED -			FED. ROAD DIST. NO. _____ ILLINOIS FED. AID PROJECT				