



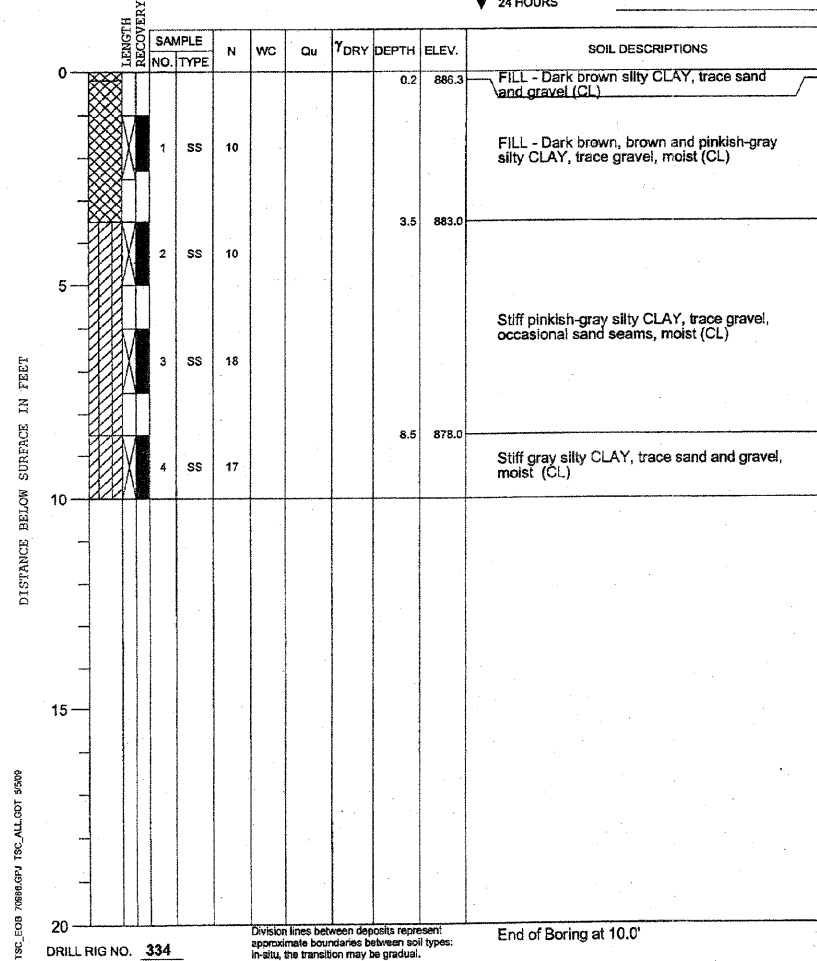


PROJECT **NIU Far West Campus Roadway Improvement, DeKalb, Illinois**
 CLIENT **Hanson Professional Services, Inc., Rockford, Illinois**
 BORING **18** DATE STARTED **5-1-09** DATE COMPLETED **5-1-09** JOB **L-70,986**
 ELEVATIONS WATER LEVEL OBSERVATIONS
 GROUND SURFACE **886.5** WHILE DRILLING **Dry**
 END OF BORING **876.5** AT END OF BORING **Dry**
 24 HOURS

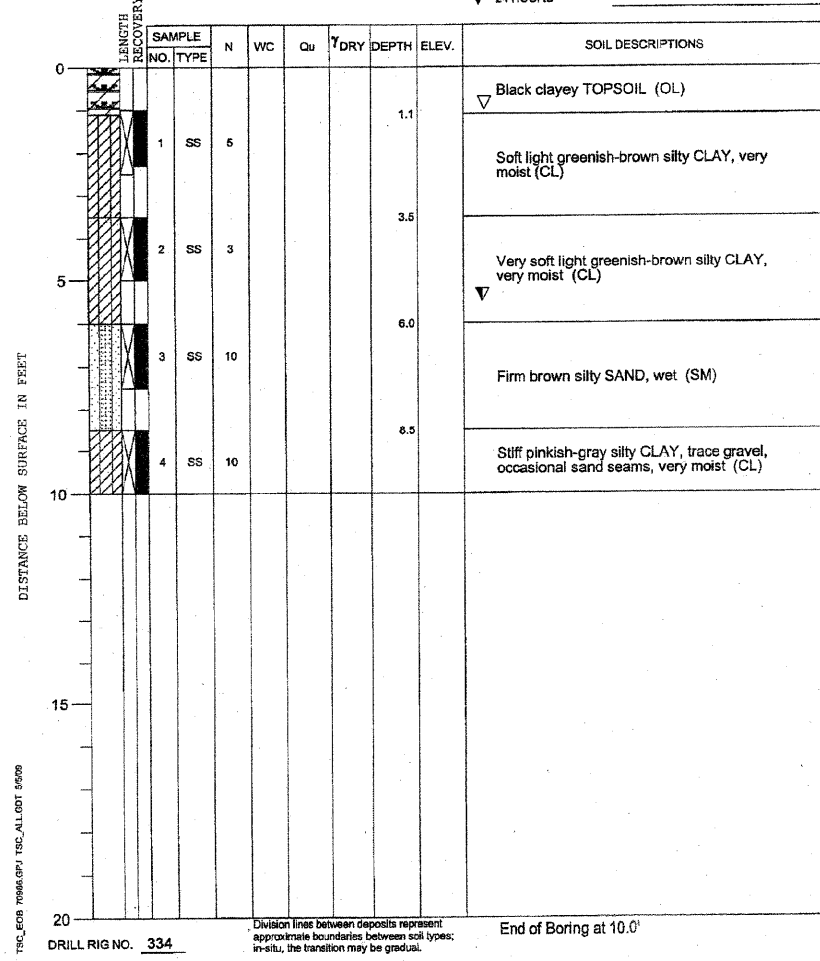

PROJECT **NIU Far West Campus Roadway Improvement, DeKalb, Illinois**
 CLIENT **Hanson Professional Services, Inc., Rockford, Illinois**
 BORING **19** DATE STARTED **5-1-09** DATE COMPLETED **5-1-09** JOB **L-70,986**
 ELEVATIONS WATER LEVEL OBSERVATIONS
 GROUND SURFACE _____ WHILE DRILLING **5.5'**
 END OF BORING _____ AT END OF BORING **1.0'**
 24 HOURS



PROJECT **NIU Far West Campus Roadway Improvement, DeKalb, Illinois**
 CLIENT **Hanson Professional Services, Inc., Rockford, Illinois**
 BORING **20** DATE STARTED **4-23-09** DATE COMPLETED **4-23-09** JOB **L-70,986**
 ELEVATIONS WATER LEVEL OBSERVATIONS
 GROUND SURFACE **891.4** WHILE DRILLING **8.5'**
 END OF BORING **881.4** AT END OF BORING **8.5'**
 24 HOURS

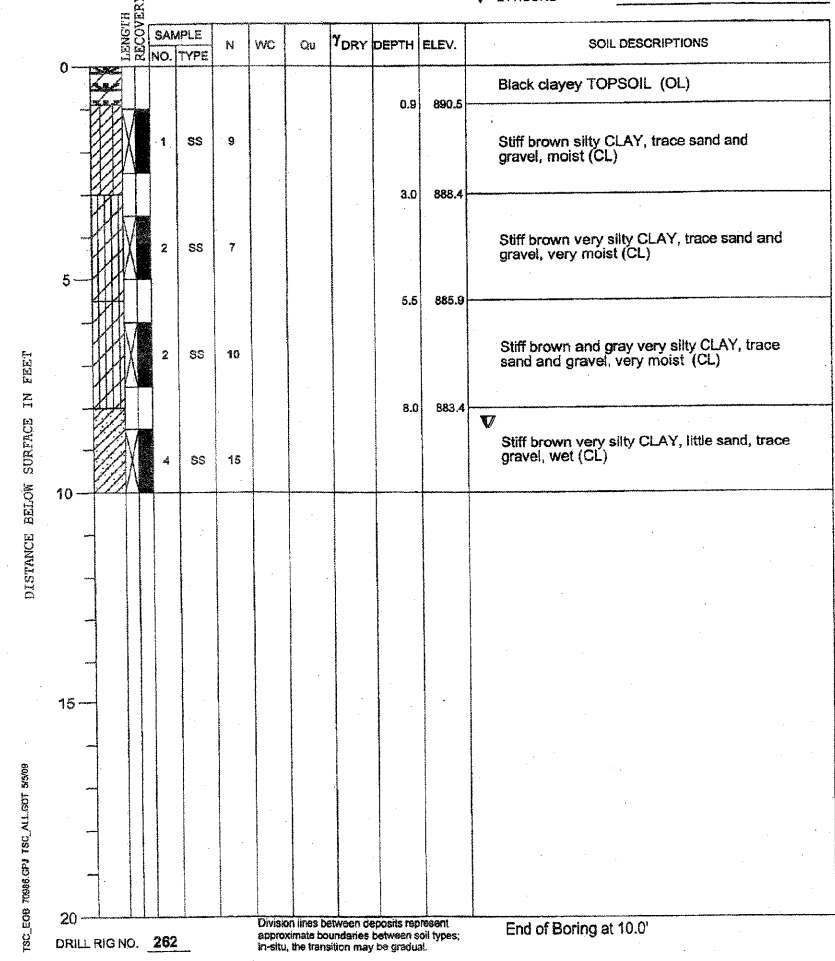

Added 1-10-11

LAYOUT: 01/07/11
 DRAWN: MWH 01/07/11
 REVIEWED: DPA 01/07/11

FILE NAME = C:\211-BORING.dgn	USER NAME = MWH	DESIGNED - DPA	REVISED -
		DRAWN - MWH	REVISED -
		CHECKED - DPA	REVISED -
		DATE - 01/07/11	REVISED -

**STATE OF ILLINOIS
 DEPARTMENT OF TRANSPORTATION**

**NORTHERN ILLINOIS UNIVERSITY
 FAR WEST CAMPUS EXPANSION
 BORING LOGS**
 SCALE: AS SHOWN SHEET NO. OF SHEETS STA. TO STA.

F.A.P. RTE. 567	SECTION 06-00002-00-PV	COUNTY DEKALB	TOTAL SHEETS 148	SHEET NO. 148B
FED. ROAD DIST. NO. ILLINOIS		FED. AID PROJECT		