



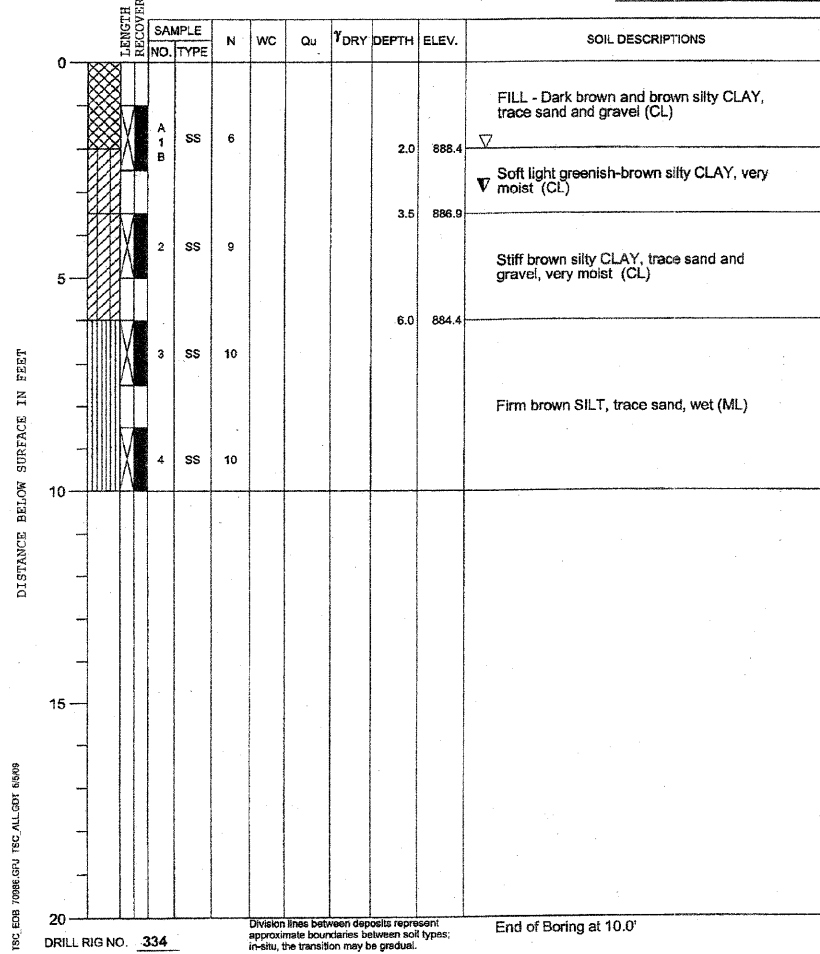


PROJECT **NIU Far West Campus Roadway Improvement, DeKalb, Illinois**
 CLIENT **Hanson Professional Services, Inc., Rockford, Illinois**
 BORING **24** DATE STARTED **5-1-09** DATE COMPLETED **5-1-09** JOB **L-70,986**
 ELEVATIONS WATER LEVEL OBSERVATIONS
 GROUND SURFACE **890.4** WHILE DRILLING **3.0'**
 END OF BORING **880.4** AT END OF BORING **2.0'**
 24 HOURS

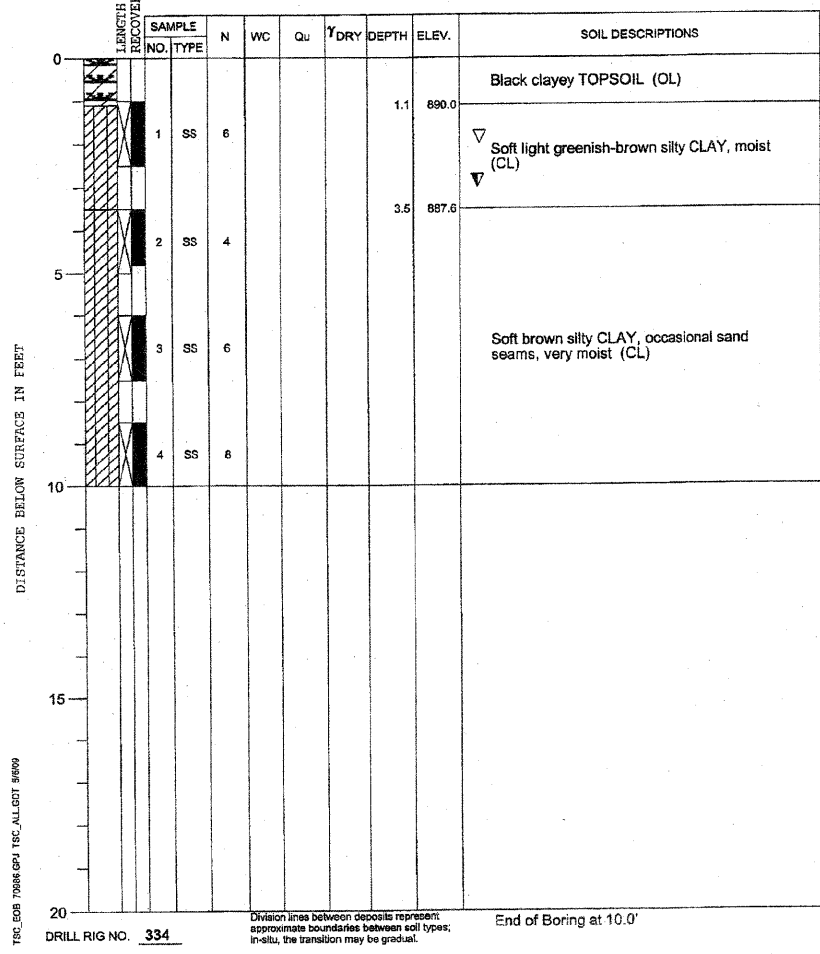

PROJECT **NIU Far West Campus Roadway Improvement, DeKalb, Illinois**
 CLIENT **Hanson Professional Services, Inc., Rockford, Illinois**
 BORING **25** DATE STARTED **5-1-09** DATE COMPLETED **5-1-09** JOB **L-70,986**
 ELEVATIONS WATER LEVEL OBSERVATIONS
 GROUND SURFACE **891.1** WHILE DRILLING **3.0'**
 END OF BORING **881.1** AT END OF BORING **2.0'**
 24 HOURS



PROJECT **NIU Far West Campus Roadway Improvement, DeKalb, Illinois**
 CLIENT **Hanson Professional Services, Inc., Rockford, Illinois**
 BORING **26** DATE STARTED **5-1-09** DATE COMPLETED **5-1-09** JOB **L-70,986**
 ELEVATIONS WATER LEVEL OBSERVATIONS
 GROUND SURFACE **884.0** WHILE DRILLING **5.5'**
 END OF BORING **874.0** AT END OF BORING **6.0'**
 24 HOURS

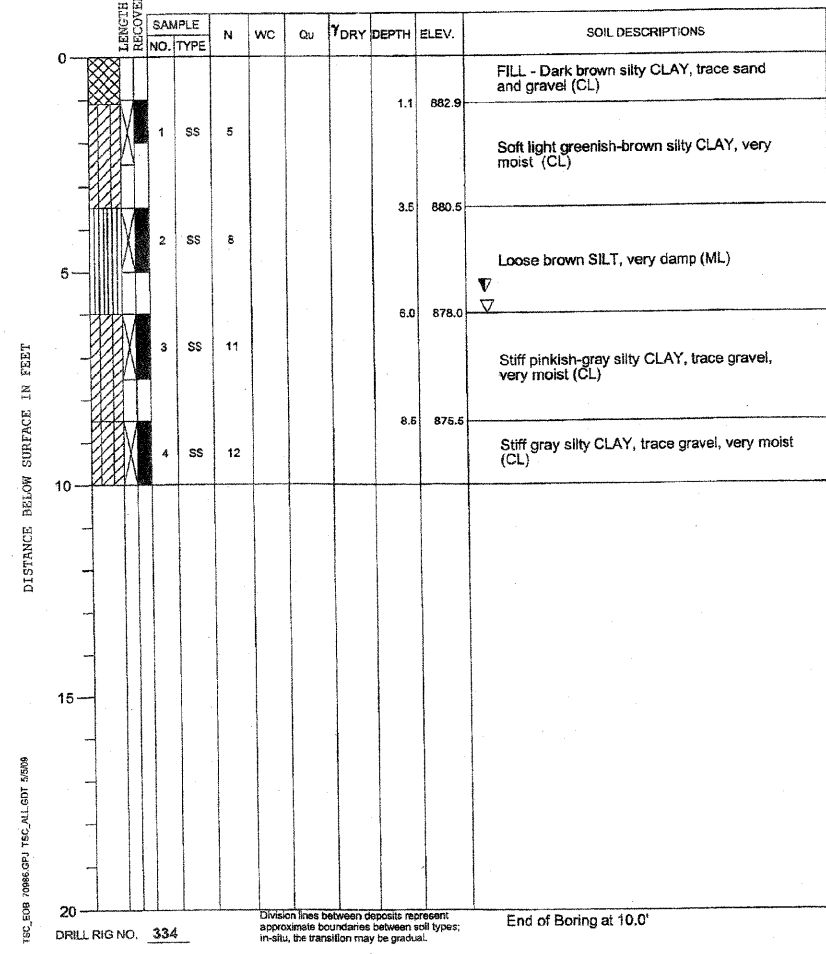

Added 1-10-11

FILE NAME = C:\213-809L.dgn
 USER NAME = MWH
 DESIGNED - DPA
 DRAWN - MWH
 CHECKED - DPA
 DATE - 01/07/11

FILE NAME =	USER NAME = MWH	DESIGNED - DPA	REVISED -
C:\213-809L.dgn		DRAWN - MWH	REVISED -
	PLOT SCALE = AS SHOWN	CHECKED - DPA	REVISED -
	PLOT DATE = 01/07/11	DATE - 01/07/11	REVISED -

STATE OF ILLINOIS
 DEPARTMENT OF TRANSPORTATION

NORTHERN ILLINOIS UNIVERSITY
 FAR WEST CAMPUS EXPANSION
 BORING LOGS

SCALE: AS SHOWN SHEET NO. OF SHEETS STA. TO STA.

F.A.P. RTE.	SECTION	COUNTY	TOTAL SHEETS	SHEET NO.
567	06-00002-00-PV	DEKALB	148	148D
CONTRACT NO. 87476				
FED. ROAD DIST. NO. ILLINOIS FED. AID PROJECT				