



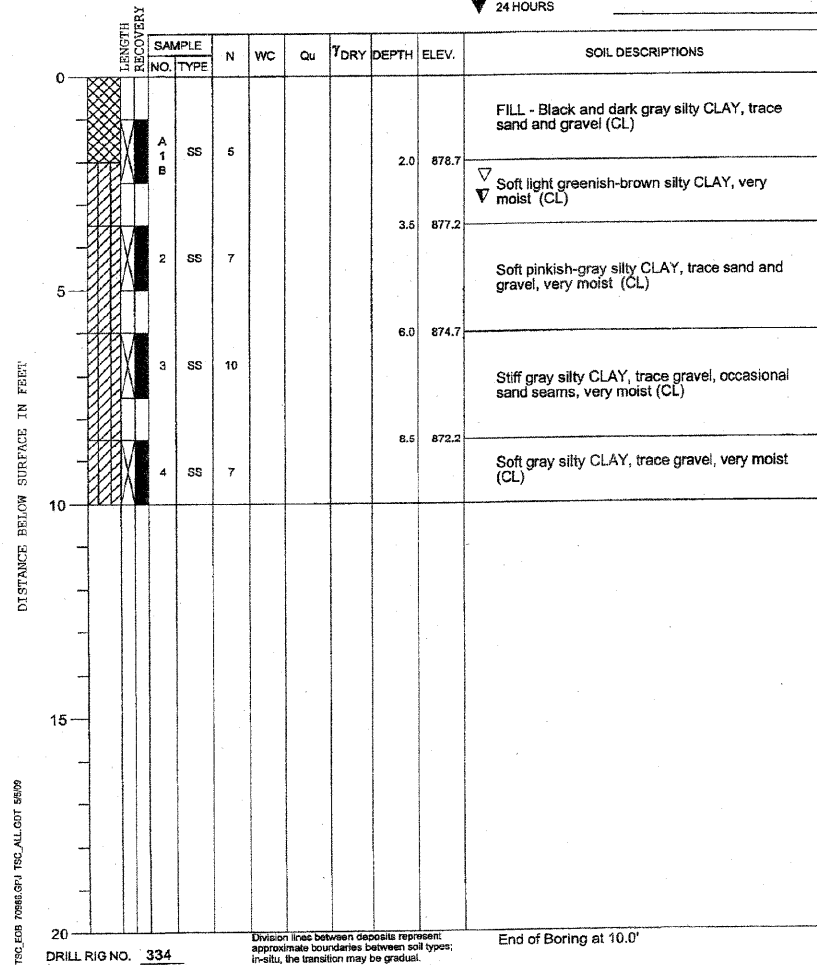


PROJECT **NIU Far West Campus Roadway Improvement, DeKalb, Illinois**
 CLIENT **Hanson Professional Services, Inc., Rockford, Illinois**
 BORING **27** DATE STARTED **5-1-09** DATE COMPLETED **5-1-09** JOB **L-70,986**
 ELEVATIONS WATER LEVEL OBSERVATIONS
 GROUND SURFACE **880.7** WHILE DRILLING **3.0'**
 END OF BORING **870.7** AT END OF BORING **2.5'**
 24 HOURS

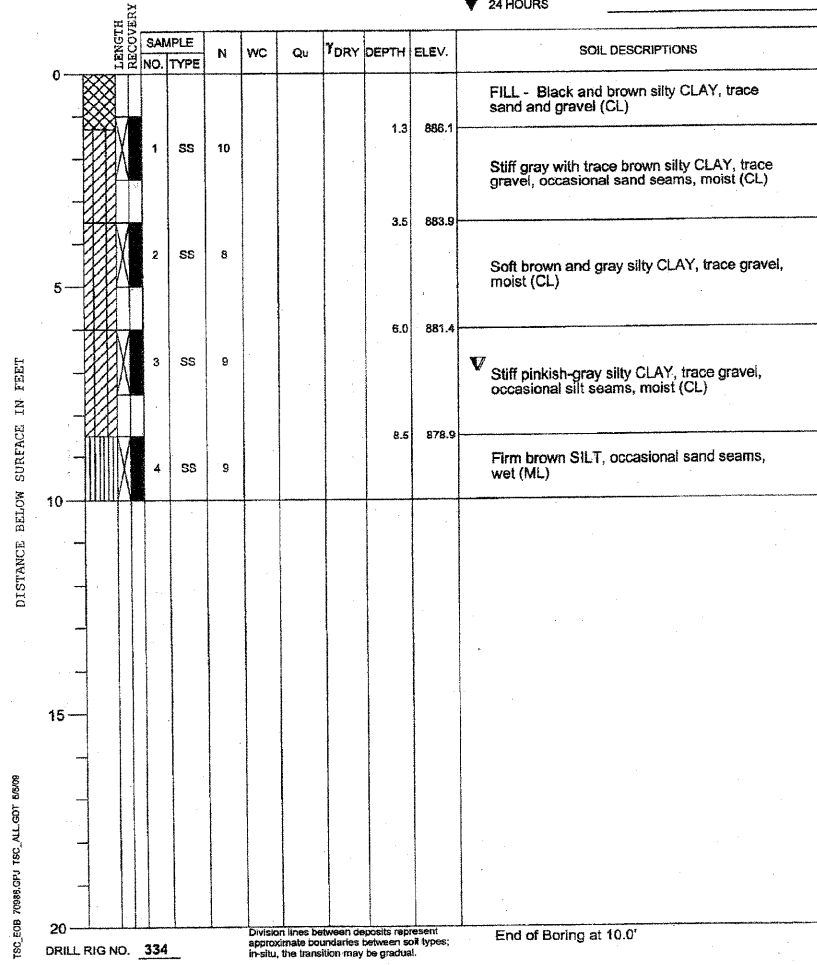

PROJECT **NIU Far West Campus Roadway Improvement, DeKalb, Illinois**
 CLIENT **Hanson Professional Services, Inc., Rockford, Illinois**
 BORING **29** DATE STARTED **5-1-09** DATE COMPLETED **5-1-09** JOB **L-70,986**
 ELEVATIONS WATER LEVEL OBSERVATIONS
 GROUND SURFACE **887.4** WHILE DRILLING **7.0'**
 END OF BORING **877.4** AT END OF BORING **7.0'**
 24 HOURS



PROJECT **NIU Far West Campus Roadway Improvement, DeKalb, Illinois**
 CLIENT **Hanson Professional Services, Inc., Rockford, Illinois**
 BORING **30** DATE STARTED **4-23-09** DATE COMPLETED **4-23-09** JOB **L-70,986**
 ELEVATIONS WATER LEVEL OBSERVATIONS
 GROUND SURFACE **884.3** WHILE DRILLING **8.0'**
 END OF BORING **874.3** AT END OF BORING **8.0'**
 24 HOURS

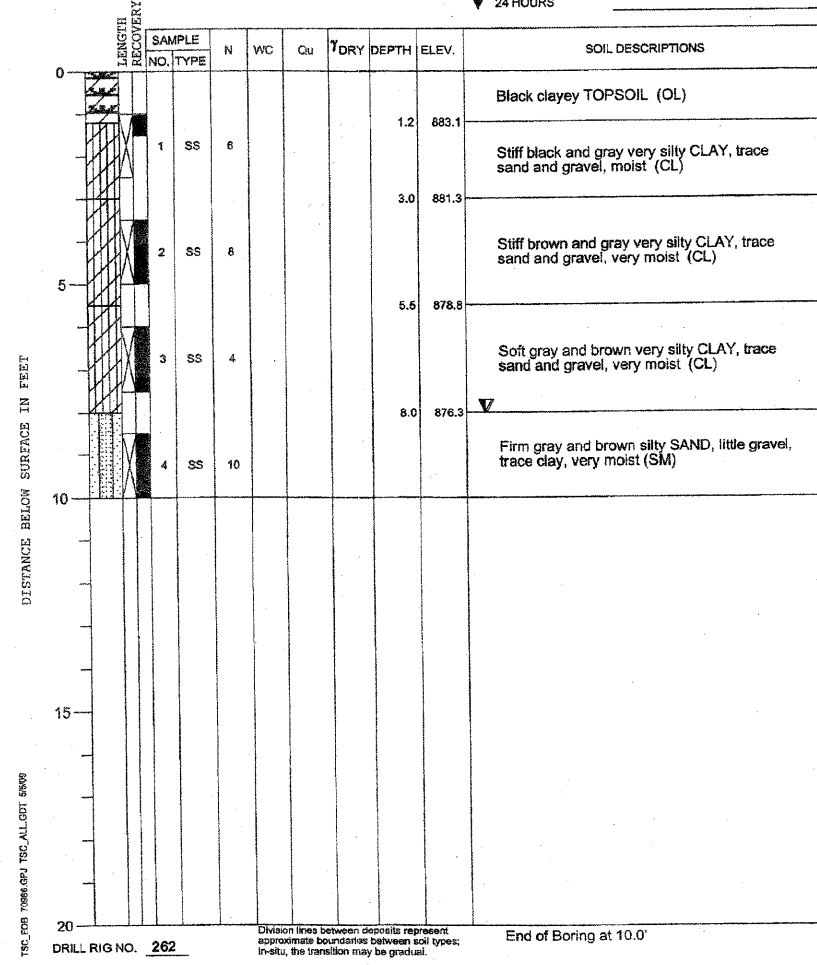

Added 1-10-11

LAYOUT: MWJ 01/07/11
 DRAWN: MWJ 01/07/11
 REVIEWED: DPA 01/07/11

FILE NAME = C:\214-90RE.dgn
 USER NAME = MWJ
 DESIGNED - DPA
 DRAWN - MWJ
 CHECKED - DPA
 PLOT DATE = 01/07/11

REVISIONS:
 DESIGNED - DPA
 CHECKED - DPA
 DATE - 01/07/11

STATE OF ILLINOIS
 DEPARTMENT OF TRANSPORTATION

NORTHERN ILLINOIS UNIVERSITY
 FAR WEST CAMPUS EXPANSION
 BORING LOGS

SCALE: AS SHOWN SHEET NO. OF SHEETS STA. TO STA.

F.A.P. R.F.L.	SECTION	COUNTY	TOTAL SHEETS	SHEET NO.
567	06-00002-00-PV	DEKALB	148	148E
CONTRACT NO. 87476				
FED. ROAD DIST. NO. ILLINOIS FED. AID PROJECT				