


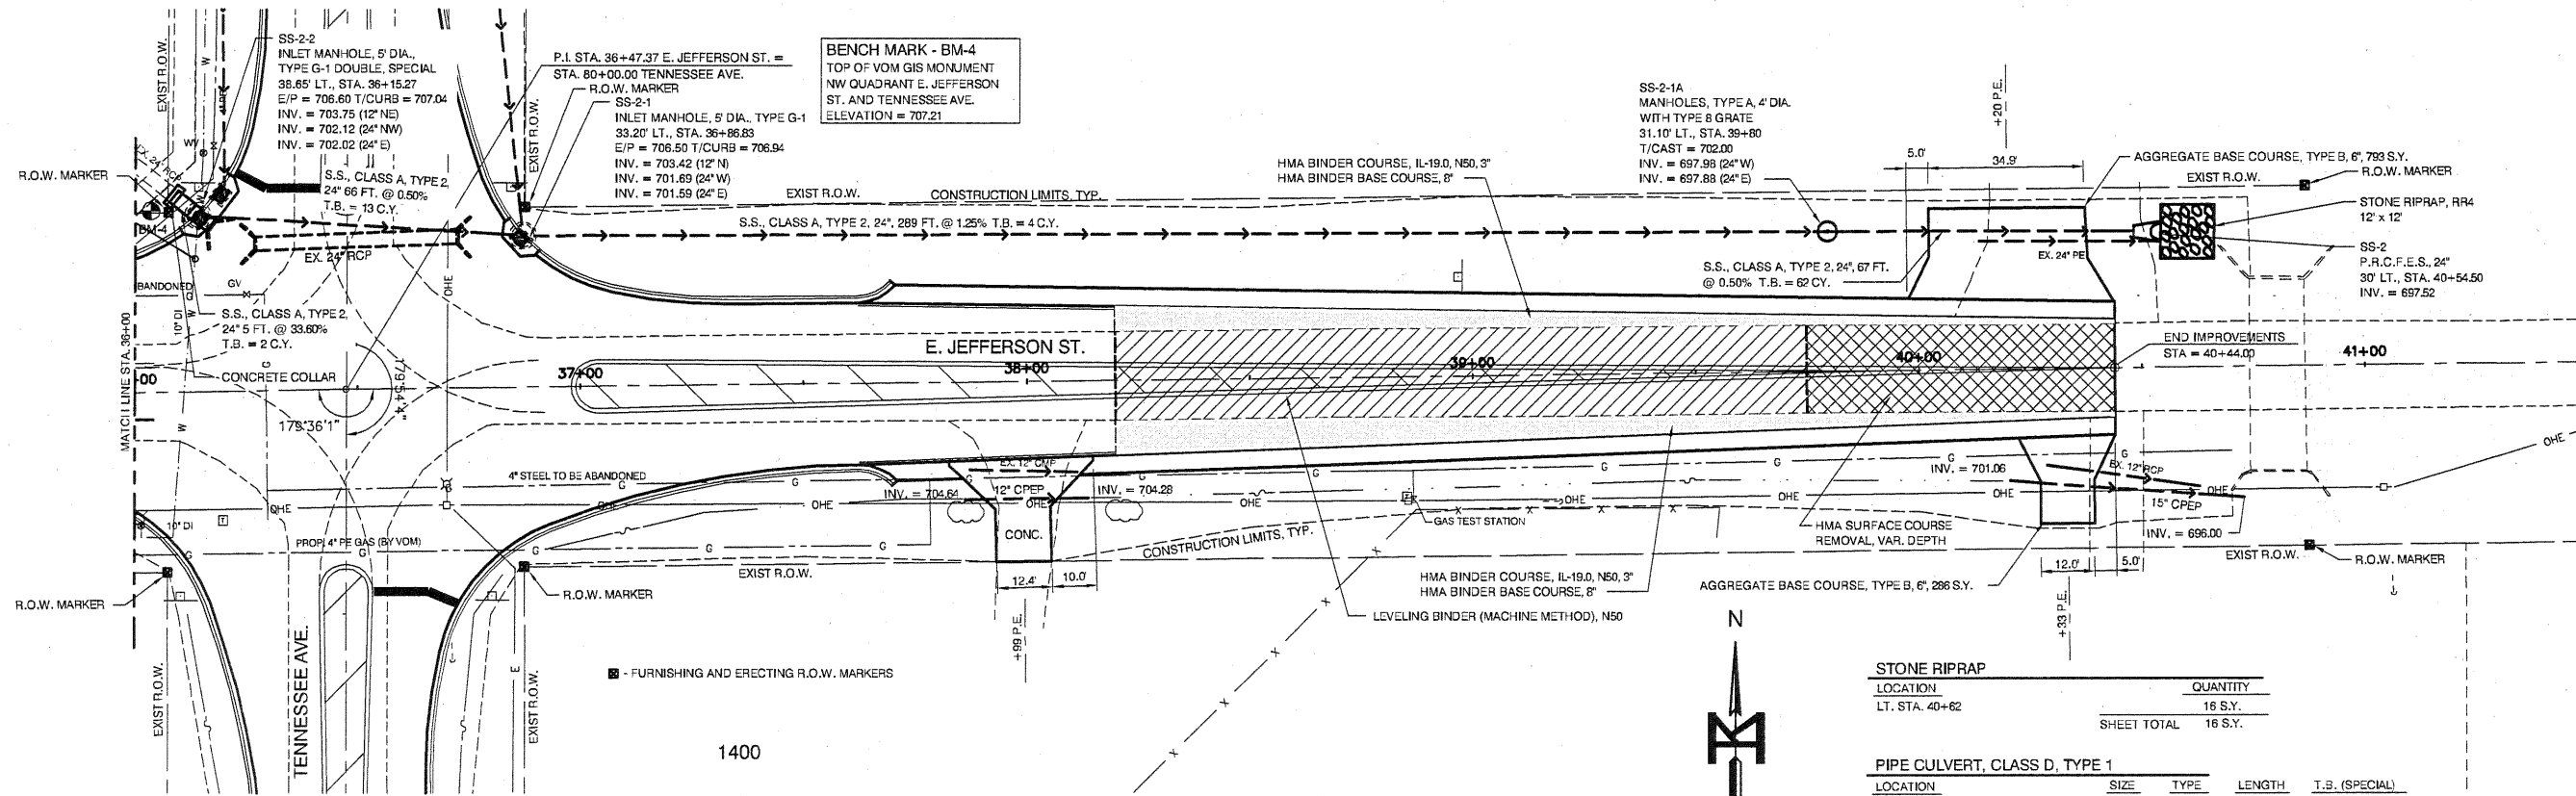

CONCRETE HEADWALL REMOVAL	
LOCATION	EACH
LT. STA. 36+18	1
LT. STA. 36+27	1
LT. STA. 36+73	1
TOTAL	3

PIPE CULVERT REMOVAL				
LOCATION	SIZE	TYPE	LENGTH	T.B. (SPECIAL)
LT. STA. 36+18	24"	RCP	11'	0 C.Y.
LT. STA. 36+47	24"	RCP	45'	19 C.Y.
RT. STA. 38+00	12"	CMP	24'	3 C.Y.
LT. STA. 40+39	24"	PE	0'	0 C.Y.
RT. STA. 40+44	12"	RCP	26'	8 C.Y.
SHEET TOTAL			115'	30 C.Y.

* INCLUDED IN S.S., CL A, TY 2, 24"

PLAN VIEW


SCALES: 1" = 20'



STONE RIPRAP	
LOCATION	QUANTITY
LT. STA. 40+62	16 S.Y.
SHEET TOTAL	16 S.Y.

PIPE CULVERT, CLASS D, TYPE 1				
LOCATION	SIZE	TYPE	LENGTH	T.B. (SPECIAL)
RT. STA. 38+00	12"	CPEP	30'	4 C.Y.
RT. STA. 40+32	15"	CPEP	53'	10 C.Y.
SHEET TOTAL			83'	14 C.Y.

CONCRETE COLLAR		
LOCATION	CONCRETE CL. "SI"	REINFORCEMENT (EPOXY)
STA. 36+09, 43.5' LT.	0.60 C.Y.	35 LBS
SHEET TOTAL	0.60 C.Y.	35 LBS

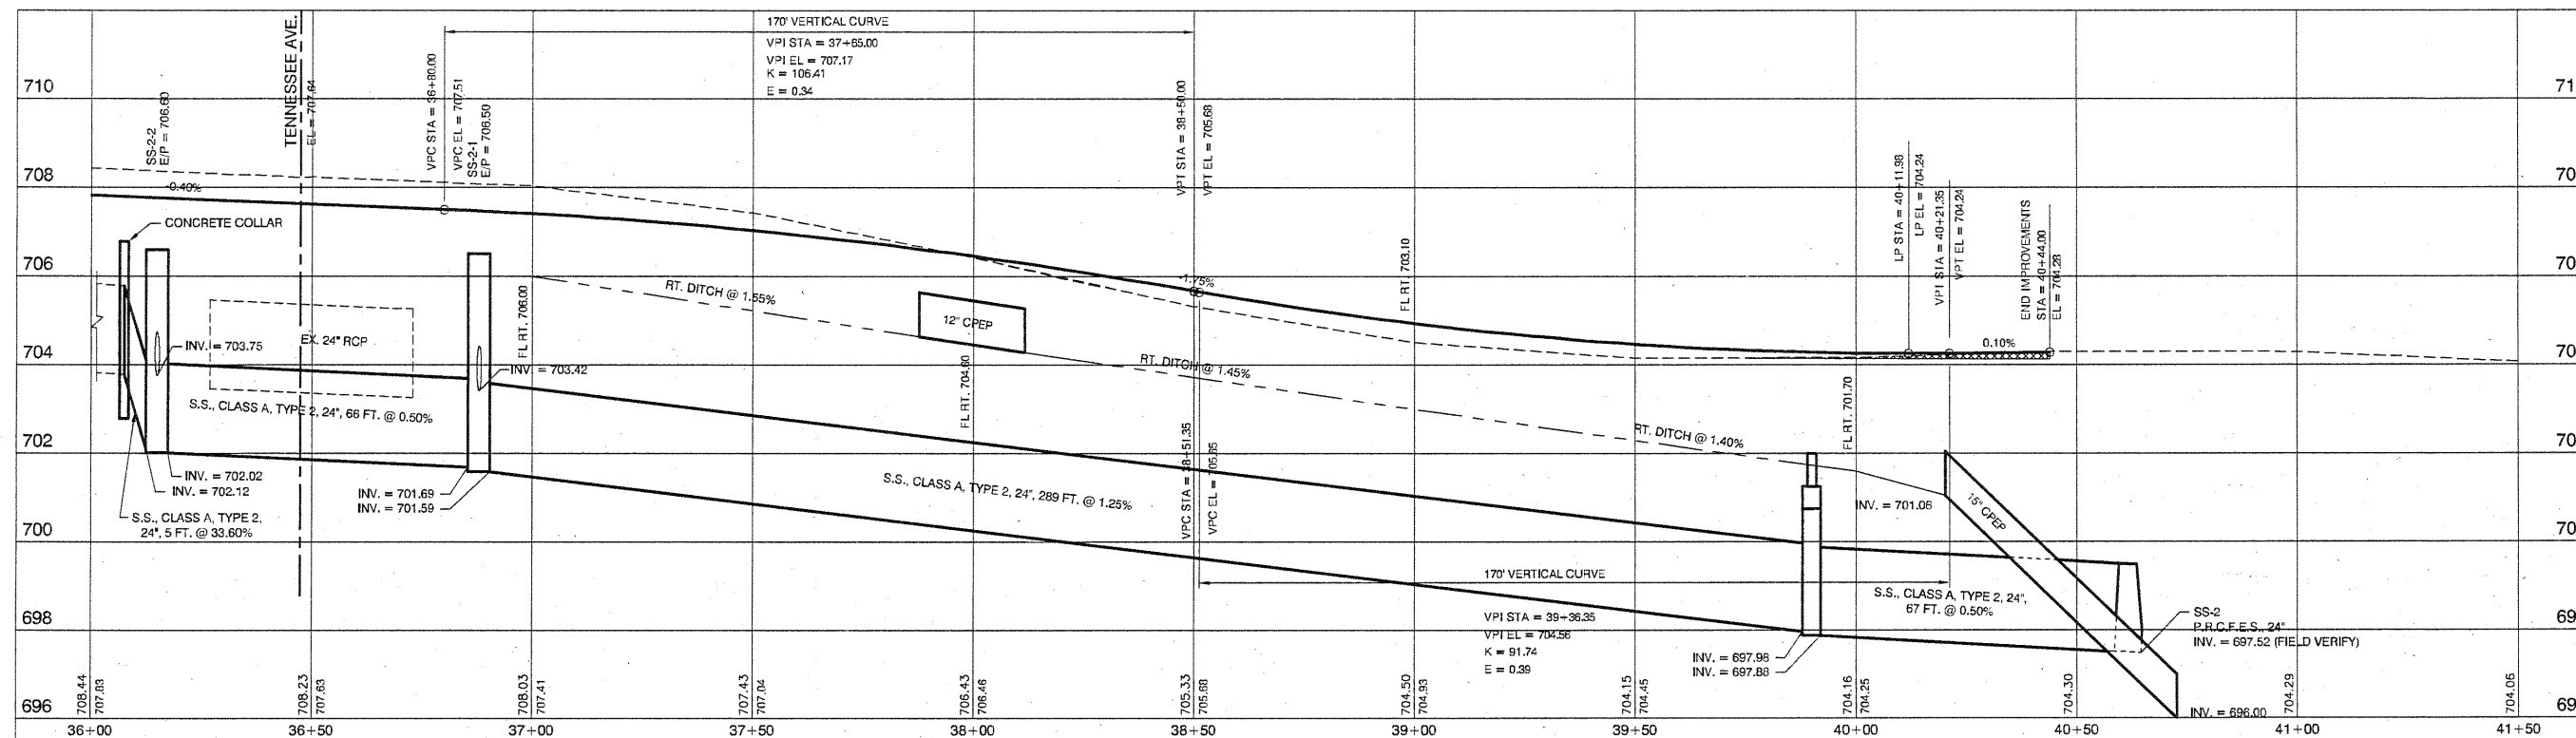

PROFILE VIEW

SCALES: 1" = 20' HOR
1" = 2' VER