


DATE	
BY	
FINAL SURVEY	
PLOTTED	
NOTE BOOK	
AREA CHECKED	
NO.	

DATE	
BY	
ORIGINAL SURVEY	
PLOTTED	
NOTE BOOK	
AREA CHECKED	
NO.	

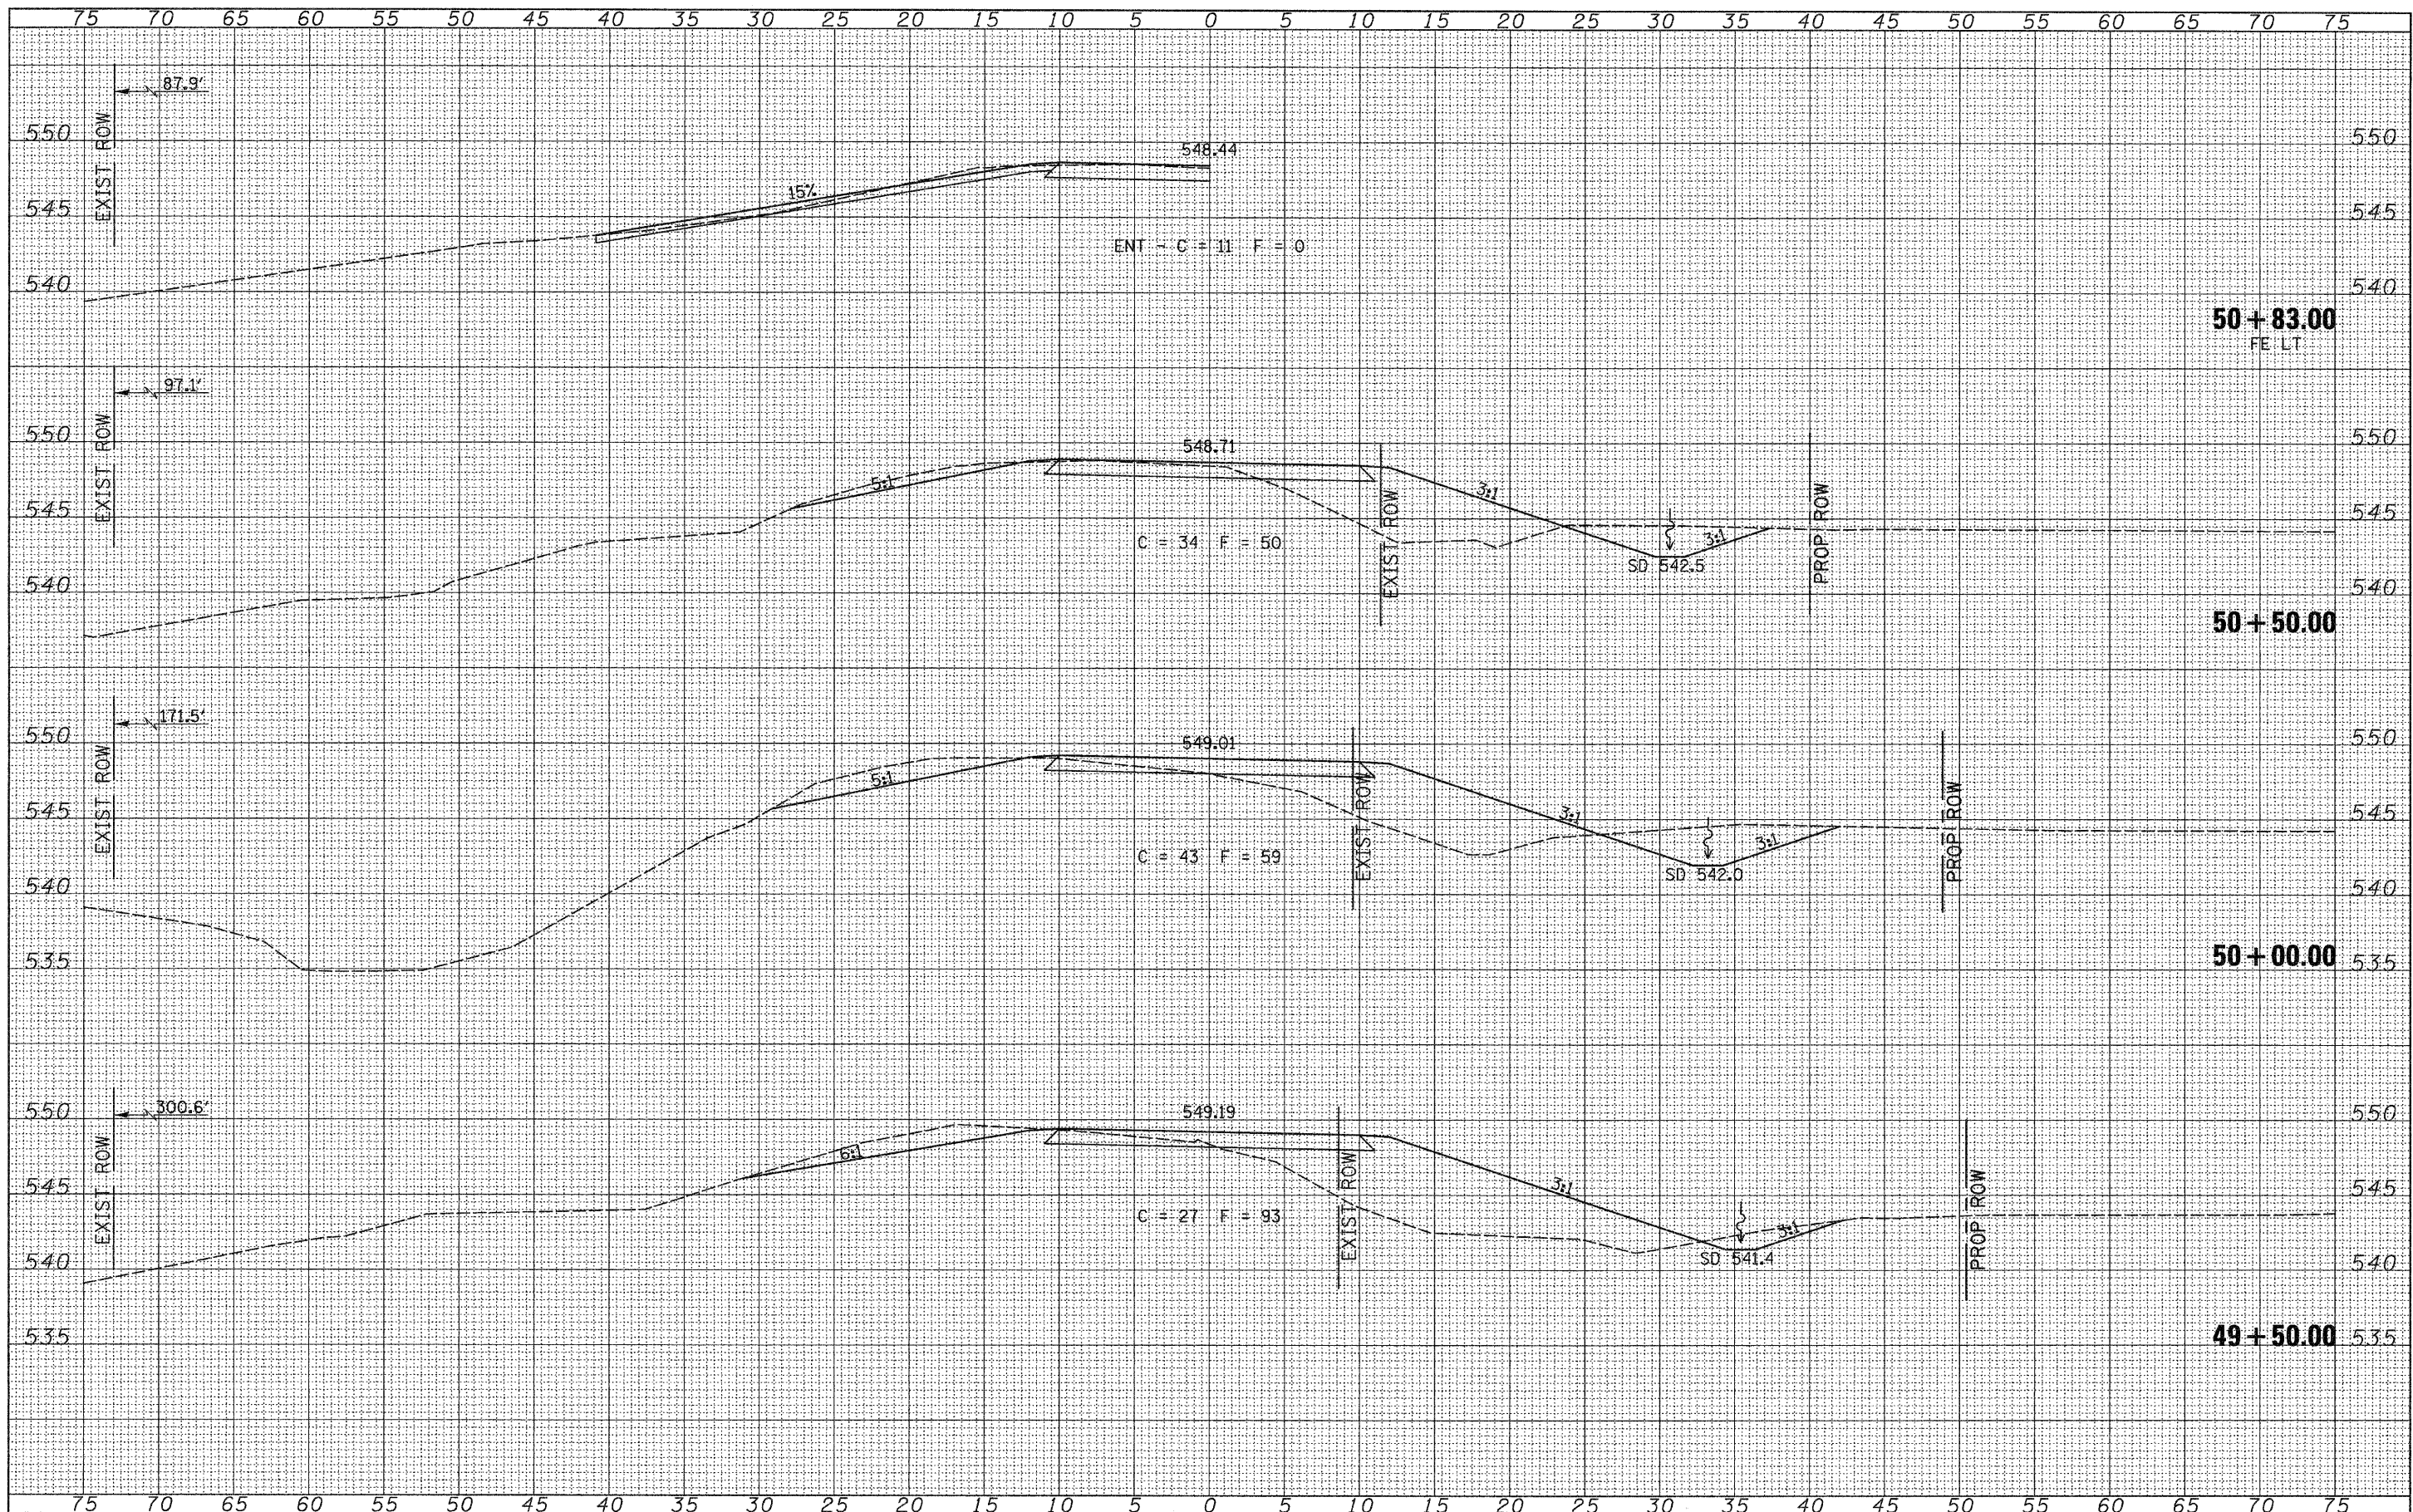

FILE NAME = V:\Bridge\2800 - Pike\2800\shsta.dgn	USER NAME = othomas	DESIGNED -	REVISED -	PIKE COUNTY TOWNSHIP ROAD 359 OVER HONEY CREEK	CROSS SECTIONS		RTE.	SECTION	COUNTY	TOTAL SHEETS	SHEET NO.	
		DRAWN -	REVISED -		SCALE: 1"=5'-0"	SHEET NO. 10 OF 12 SHEETS	STA. 49+50.00 TO STA. 50+83.00	TR 359	09-1113-00-BR	PIKE	28	26
		CHECKED -	REVISED -					CONTRACT NO. 93540				
		DATE -	REVISED -					FED. ROAD DIST. NO. 7 ILLINOIS FED. AID PROJECT BR05-0149(041)				