


**STAGE 1
MAINTENANCE OF TRAFFIC
TYPICAL SECTION**

STA 433+40 TO STA 467+24 (WB) STA 434+30 TO STA 471+90 (EB)

BRIDGE OMISSION BRIDGE OMISSION
STA 436+90 TO STA 442+82 STA 436+83 TO STA 442+74

* TEMPORARY CONCRETE BARRIER IN PLACE OF
BARRELS APPROX. STA 434+00 TO STA 445+00

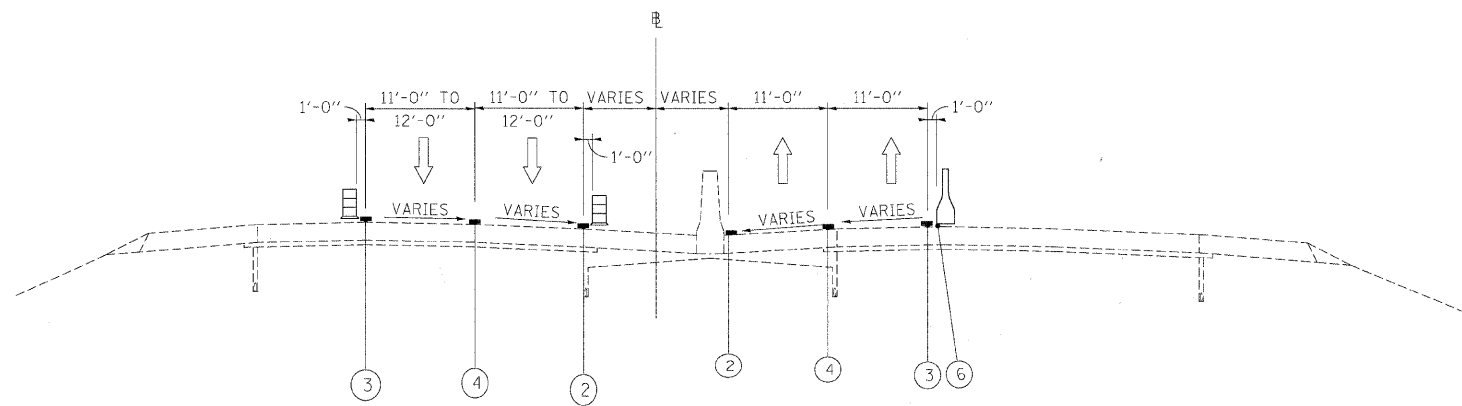

**STAGE 1
MAINTENANCE OF TRAFFIC
TYPICAL SECTION**

STA 467+24 TO STA 480+16 (WB) STA 471+90 TO STA 481+50 (EB)

BRIDGE OMISSION BRIDGE OMISSION
STA 476+03 TO STA 480+16 STA 475+39 TO STA 479+52

LEGEND

- ① EXISTING PAVEMENT MARKING
- ② WET REFLECTIVE TEMPORARY TAPE, - TYPE III, 4 INCH (YELLOW)
- ③ WET REFLECTIVE TEMPORARY TAPE, - TYPE III, 4 INCH (WHITE)
- ④ WET REFLECTIVE TEMPORARY TAPE, - TYPE III, 5 INCH (WHITE)
- ⑤ TEMPORARY PAVEMENT MARKING - LINE 6" (YELLOW) (ON BARRIER)
- ⑥ TEMPORARY PAVEMENT MARKING - LINE 6" (WHITE) (ON BARRIER)
- ⑦ WET REFLECTIVE TEMPORARY TAPE - TYPE III, 8 INCH (WHITE)
- TEMPORARY CONCRETE BARRIER
- TYPE II BARRIER, DRUM, OR VERTICAL BARRICADE WITH STEADY BURN MONODIRECTIONAL LIGHT
- WORK ZONE

FILE NAME =	DESIGNED - AJP	REVISED -
...prpln_ABC_C4.mxd.typ.st.1.86.dgn	DRAWN - TMB	REVISED -
USER NAME = tblank	CHECKED - JJT	REVISED -
PLOT DATE = 11/3/2009	DATE - 10/16/09	REVISED -

benesch

**STATE OF ILLINOIS
DEPARTMENT OF TRANSPORTATION**

**MAINTENANCE OF TRAFFIC
TYPICAL SECTIONS - STAGE 1**

SCALE: N.T.S. SHEET NO. 9 OF 69 SHEETS STA. TO STA.

F.A.I. RTE.	SECTION	COUNTY	TOTAL SHEETS	SHEET NO.
290	2009-099BR	COOK/DUPAGE	309	54
FED. ROAD DIST. NO.			ILLINOIS FED. AID PROJECT	
			CONTRACT NO. 60157	