


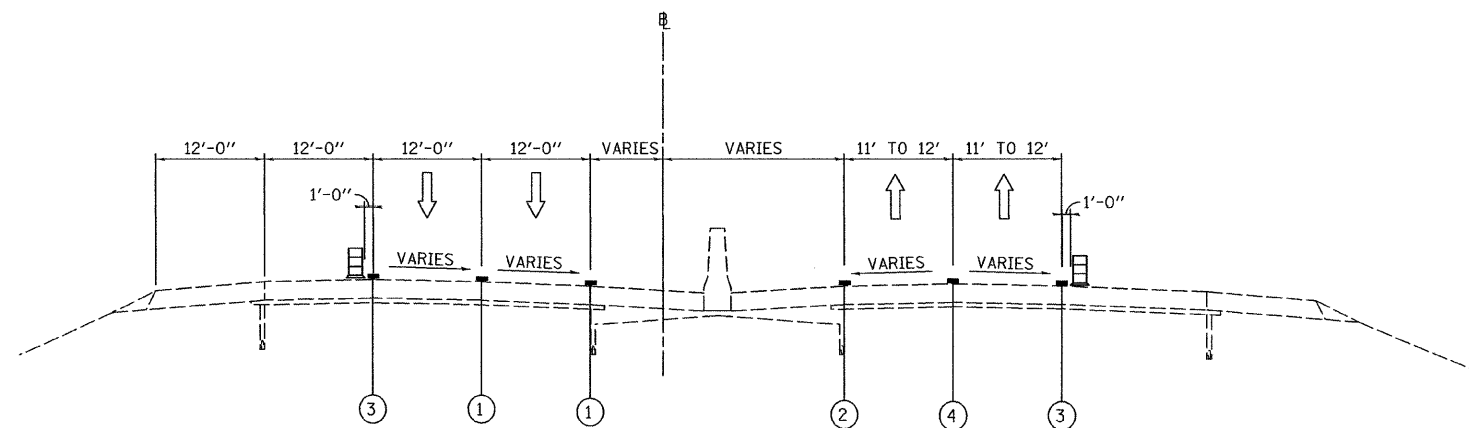


STA 470+36 TO STA 482+50 (WB) **EXISTING TYPICAL SECTION** STA 481+50 TO STA 481+52 (EB)
SEE STAGE CONSTRUCTION DETAILS FOR TYPICAL SECTION THROUGH BRIDGE



STA 482+50 TO STA 492+70 (WB) **EXISTING TYPICAL SECTION** STA 481+52 TO STA 484+49 (EB)
SEE STAGE CONSTRUCTION DETAILS FOR TYPICAL SECTION THROUGH BRIDGE

LEGEND

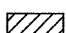- ① EXISTING PAVEMENT MARKING
- ② WET REFLECTIVE TEMPORARY TAPE, - TYPE III, 4 INCH (YELLOW)
- ③ WET REFLECTIVE TEMPORARY TAPE, - TYPE III, 4 INCH (WHITE)
- ④ WET REFLECTIVE TEMPORARY TAPE, - TYPE III, 5 INCH (WHITE)
- ⑤ TEMPORARY PAVEMENT MARKING - LINE 6" (YELLOW) (ON BARRIER)
- ⑥ TEMPORARY PAVEMENT MARKING - LINE 6" (WHITE) (ON BARRIER)
- ⑦ WET REFLECTIVE TEMPORARY TAPE - TYPE III, 8 INCH (WHITE)
-  TEMPORARY CONCRETE BARRIER
-  TYPE II BARRIER, DRUM, OR VERTICAL BARRICADE WITH STEADY BURN MONODIRECTIONAL LIGHT
-  WORK ZONE

FILE NAME =	DESIGNED - AJP	REVISED -	benesch	STATE OF ILLINOIS DEPARTMENT OF TRANSPORTATION	MAINTENANCE OF TRAFFIC TYPICAL SECTIONS - STAGE 1			F.A.I. RTE.	SECTION	COUNTY	TOTAL SHEETS	SHEET NO.
...prpin_ABC_C4_mi_mot.typ.st.1.07.dgn	DRAWN - TMB	REVISED -			290	2009-099BR	COOK/DUPAGE	309	55			
USER NAME = tblank	CHECKED - JJT	REVISED -			CONTRACT NO. 60157							
PLOT DATE = 11/16/2009	DATE - 10/16/09	REVISED -			SCALE: N.T.S.	SHEET NO. 10 OF 69 SHEETS	STA.	TO STA.	FED. ROAD DIST. NO.	ILLINOIS FED. AID PROJECT		