


NOTE:
 MOUNT W2-1103(0)-48 ON OVERHEAD SIGNS ON I-294 FOR I-290 EXITS

- LEGEND:**
- TEMPORARY SIGN PANELS
 - WORK ZONE
 - TRAFFIC ARROW
 - FLASHING ARROW BOARD
 - TYPE II BARRICADES, DRUMS, OR VERTICAL PANEL W/ STEADY BURNING MONODIRECTIONAL LIGHT
 - TEMPORARY IMPACT ATTENUATORS
 - TEMPORARY CONCRETE BARRIER PLACEMENT OR RELOCATION

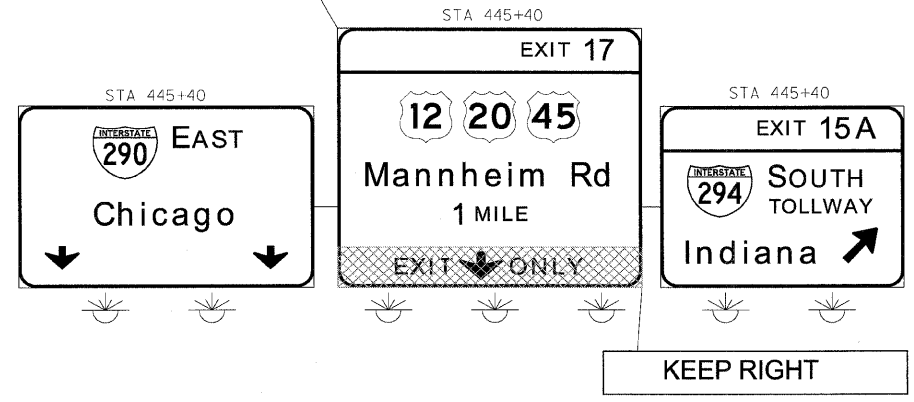

FILE NAME = ...NppIn_ABC_C4_298_mat.ST.1.64.dgn	DESIGNED - AJP	REVISED -	benesch	STATE OF ILLINOIS DEPARTMENT OF TRANSPORTATION	MAINTENANCE OF TRAFFIC PLAN - STAGE 1		F.A.I. R.T.E.	SECTION	COUNTY	TOTAL SHEETS	SHEET NO.	
USER NAME = tblank	DRAWN - TMB	REVISED -			290	2009-099BR	COOK/DUPAGE	309	68			
PLOT DATE = 11/13/2009	CHECKED - JJT	REVISED -			SCALE: 1"=50'		SHEET NO. 23 OF 69 SHEETS		STA. TO STA.		CONTRACT NO. 60157	
	DATE - 10/16/09	REVISED -			FED. ROAD DIST. NO.		ILLINOIS		FED. AID PROJECT			