








LEGEND:


-  TEMPORARY SIGN PANELS
-  WORK ZONE
-  TRAFFIC ARROW
-  FLASHING ARROW BOARD
-  TYPE II BARRICADES, DRUMS, OR VERTICAL PANEL W/ STEADY BURNING MONODIRECTIONAL LIGHT
-  TEMPORARY IMPACT ATTENUATORS
-  TEMPORARY CONCRETE BARRIER PLACEMENT OR RELOCATION



PLACE SIGN 1/2 MILE EAST BY CONTRACT 60157

| | |
|-------------------------|--------------------------|
| LEFT LANE NEXT EXIT: | RIGHT LANE NEXT EXIT: |
| ST. CHARLES | 290 NORTH |

MOT LAYOUT AND TRAFFIC CONTROL DEVICES BY CONTRACT 60157

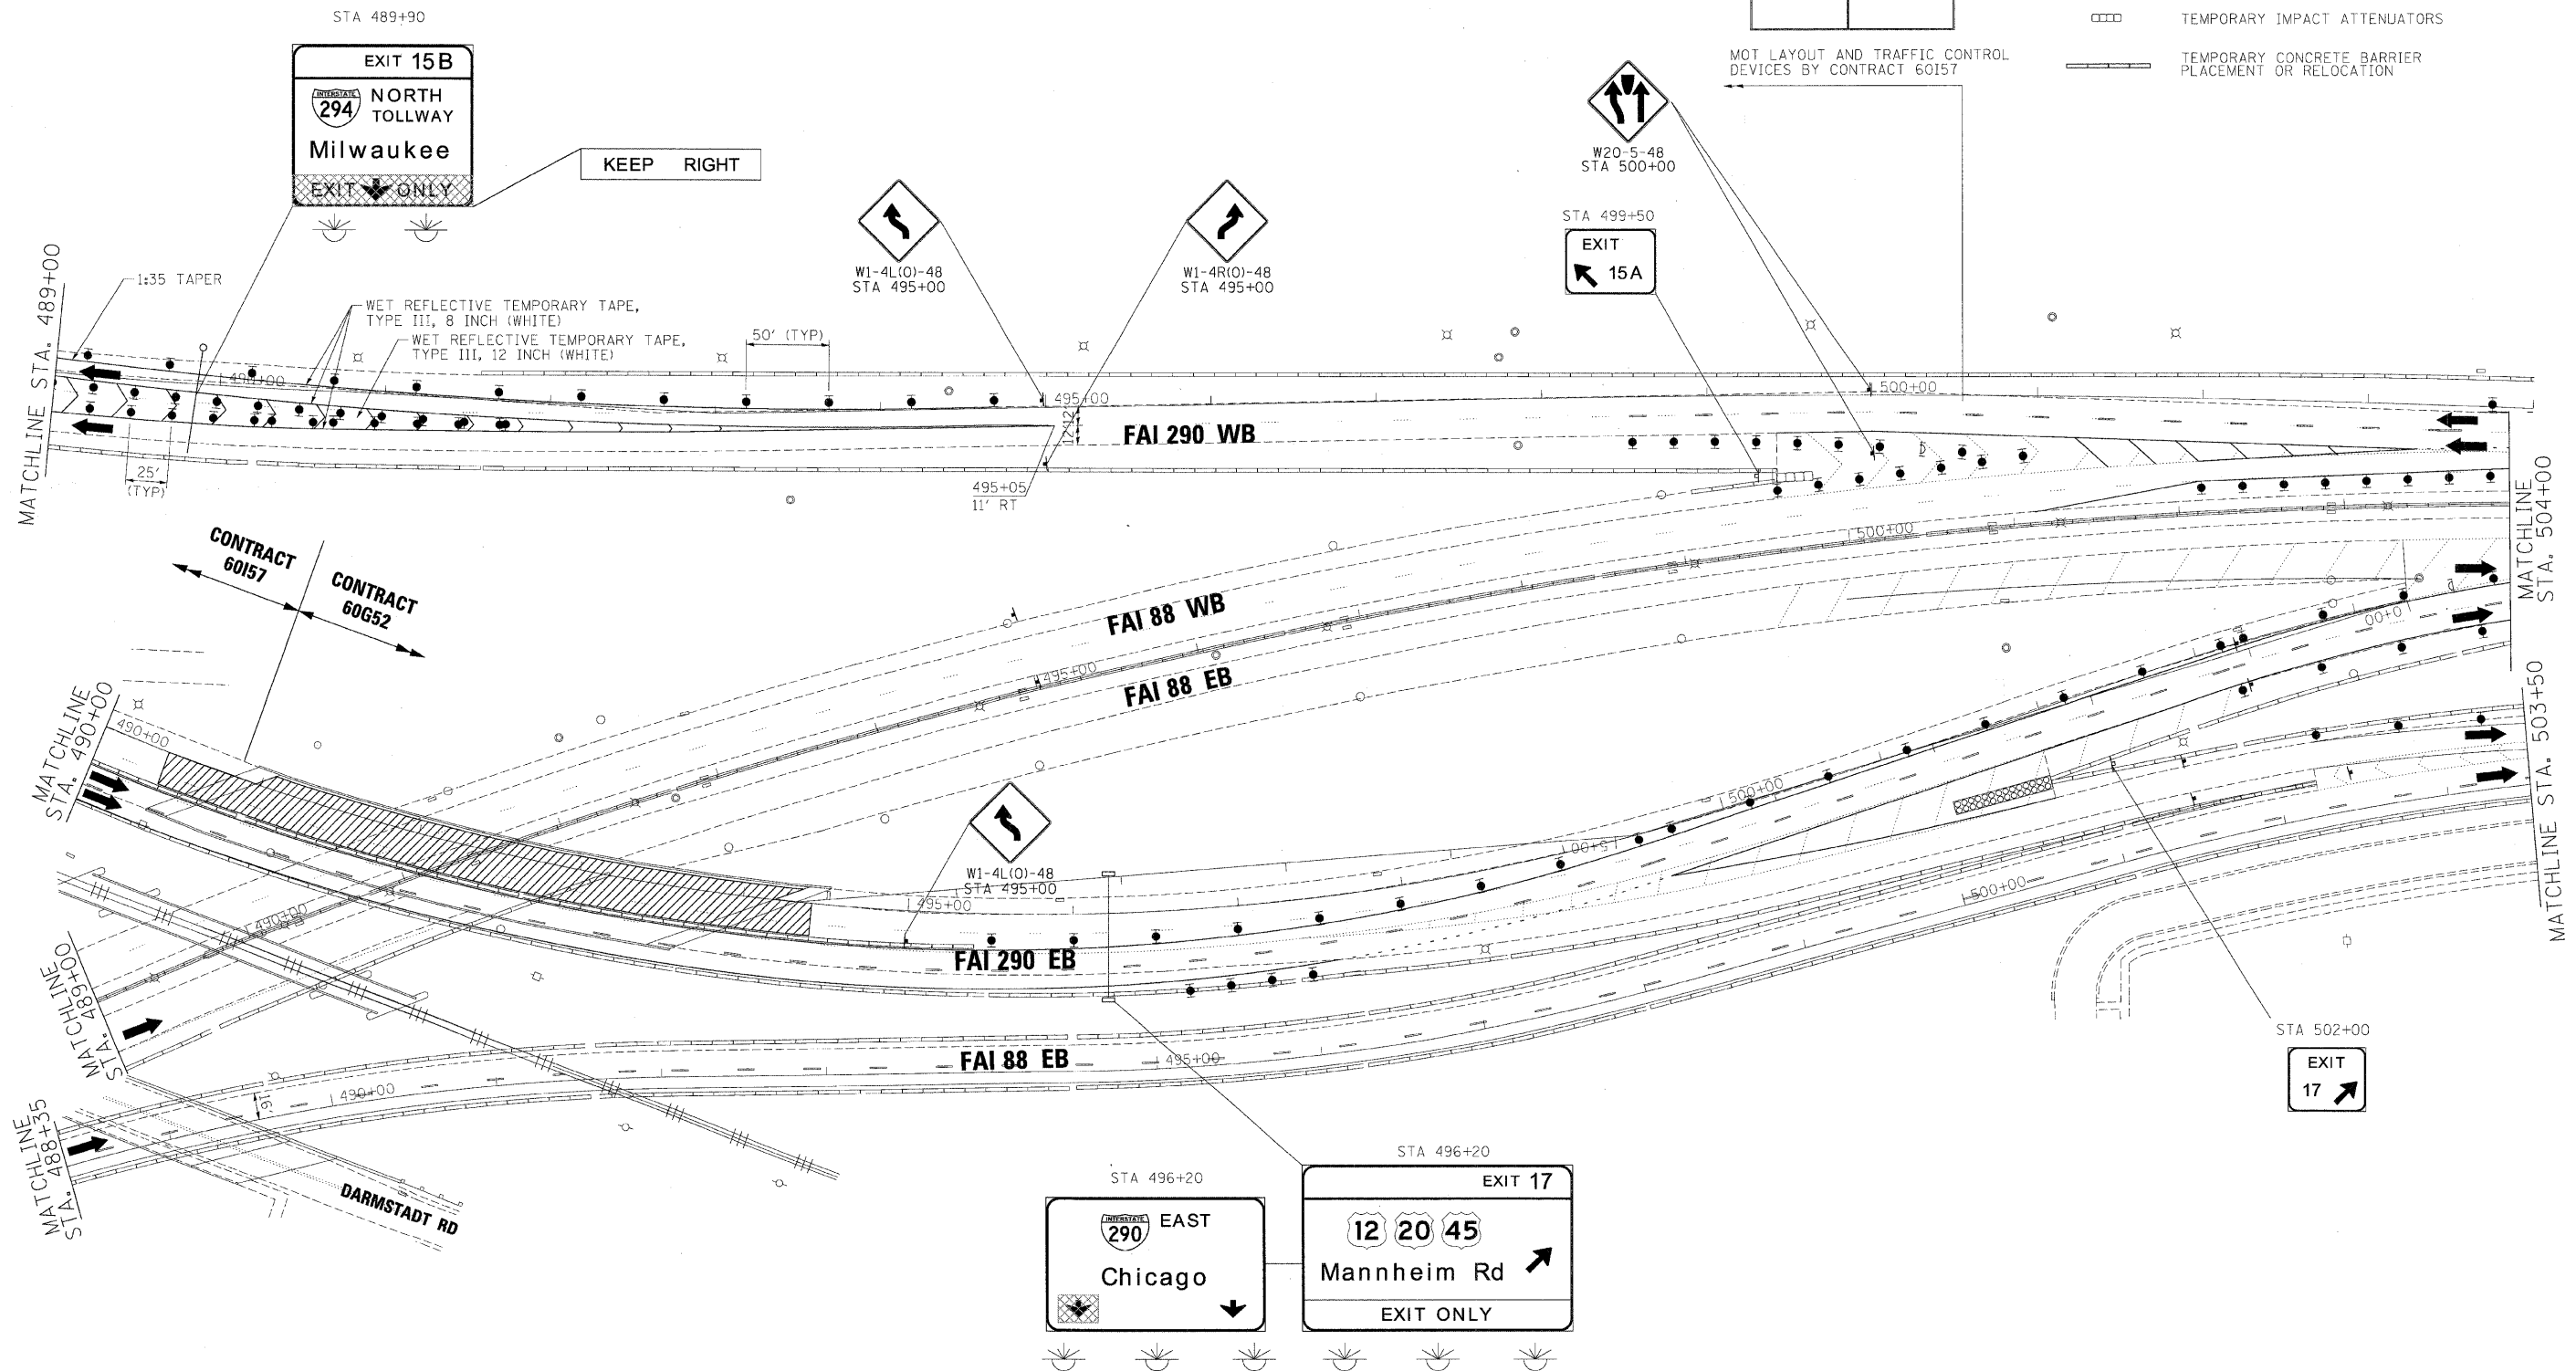

| | | |
|--|-----------------|-----------|
| FILE NAME = | DESIGNED - AJP | REVISED - |
| ...YppIn.ARC.C4.298_mot_ST_2.C2.07.dgn | DRAWN - TMB | REVISED - |
| USER NAME = tblank | CHECKED - JJT | REVISED - |
| PLOT DATE = 11/13/2009 | DATE = 10/16/09 | REVISED - |

benesch

**STATE OF ILLINOIS
DEPARTMENT OF TRANSPORTATION**

**MAINTENANCE OF TRAFFIC
PLAN - STAGE 2**

SCALE: 1"=50' SHEET NO. 55 OF 69 SHEETS STA. TO STA.

| | | | | |
|---------------------|------------|---------------------------|--------------|-----------|
| F.A.I. RTE. | SECTION | COUNTY | TOTAL SHEETS | SHEET NO. |
| 290 | 2009-0998R | COOK/DUPAGE | 309 | 100 |
| CONTRACT NO. 60157 | | | | |
| FED. ROAD DIST. NO. | | ILLINOIS FED. AID PROJECT | | |