


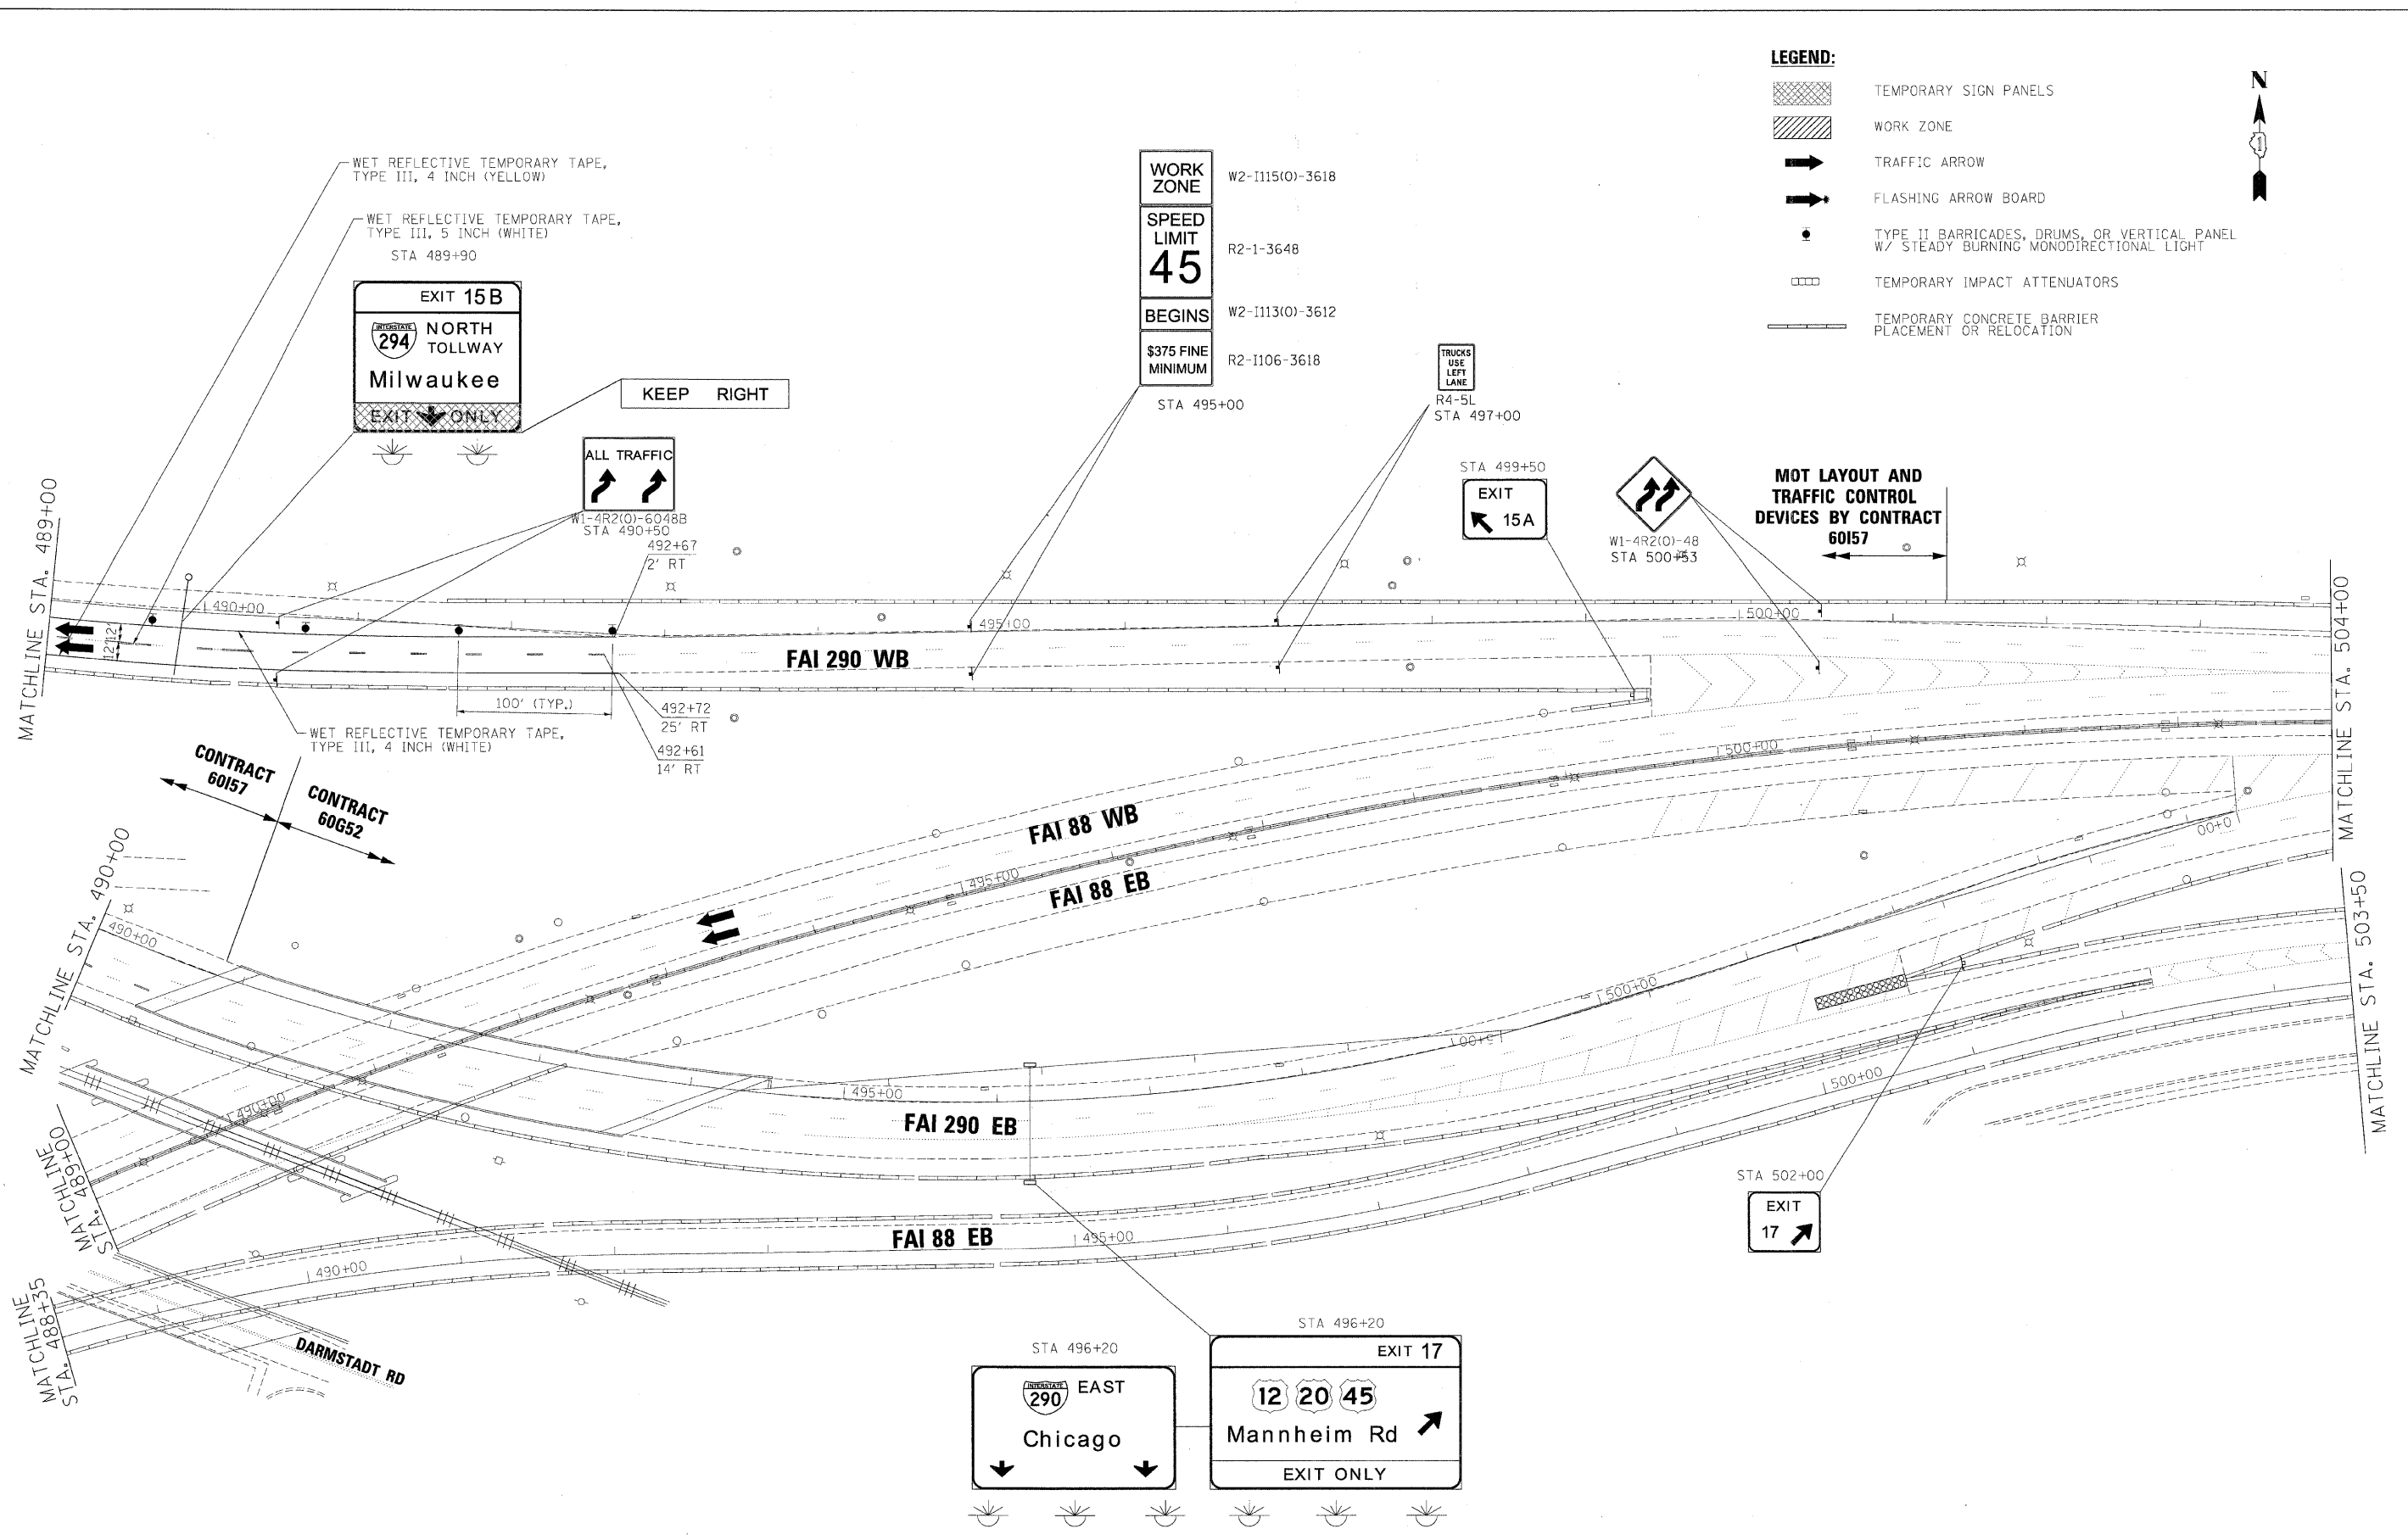

- LEGEND:**
- TEMPORARY SIGN PANELS
 - WORK ZONE
 - TRAFFIC ARROW
 - FLASHING ARROW BOARD
 - TYPE II BARRICADES, DRUMS, OR VERTICAL PANEL W/ STEADY BURNING MONODIRECTIONAL LIGHT
 - TEMPORARY IMPACT ATTENUATORS
 - TEMPORARY CONCRETE BARRIER PLACEMENT OR RELOCATION



FILE NAME =	DESIGNED - AJP	REVISED -	benesch	STATE OF ILLINOIS DEPARTMENT OF TRANSPORTATION	MAINTENANCE OF TRAFFIC PLAN - STAGE 3			F.A.I. RTE.	SECTION	COUNTY	TOTAL SHEETS	SHEET NO.
...yprln_abc_c4_298_mot_st_3_66_c2_07.dgn	DRAWN - TMB	REVISED -			290	2009-0998R	COOK/DUPAGE	309	112			
USER NAME = ublank	CHECKED - JJT	REVISED -			CONTRACT NO. 60157							
DATE = 11/13/2009	DATE = 10/16/09	REVISED -										
					FED. ROAD DIST. NO. [ILLINOIS] FED. AID PROJECT							

SCALE: 1"=50' SHEET NO. 67 OF 69 SHEETS STA. TO STA.