



STATE OF ILLINOIS  
DEPARTMENT OF TRANSPORTATION

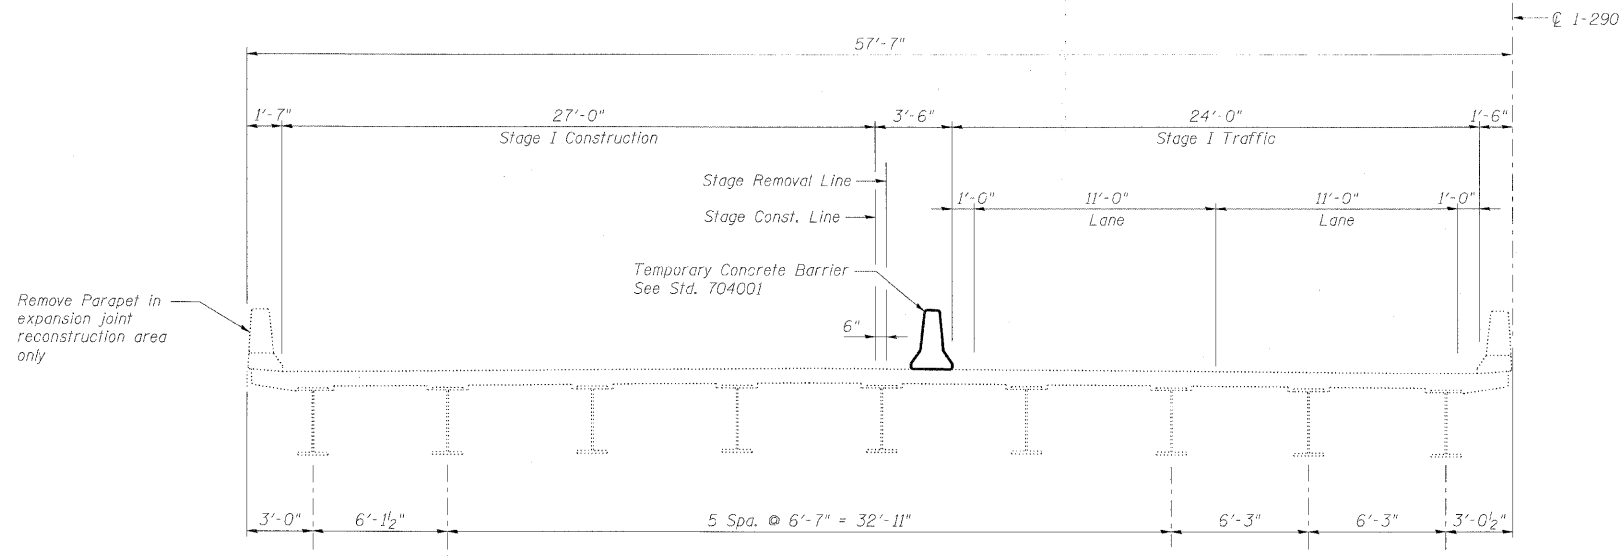

**STAGE I CROSS SECTION**  
(Looking South)

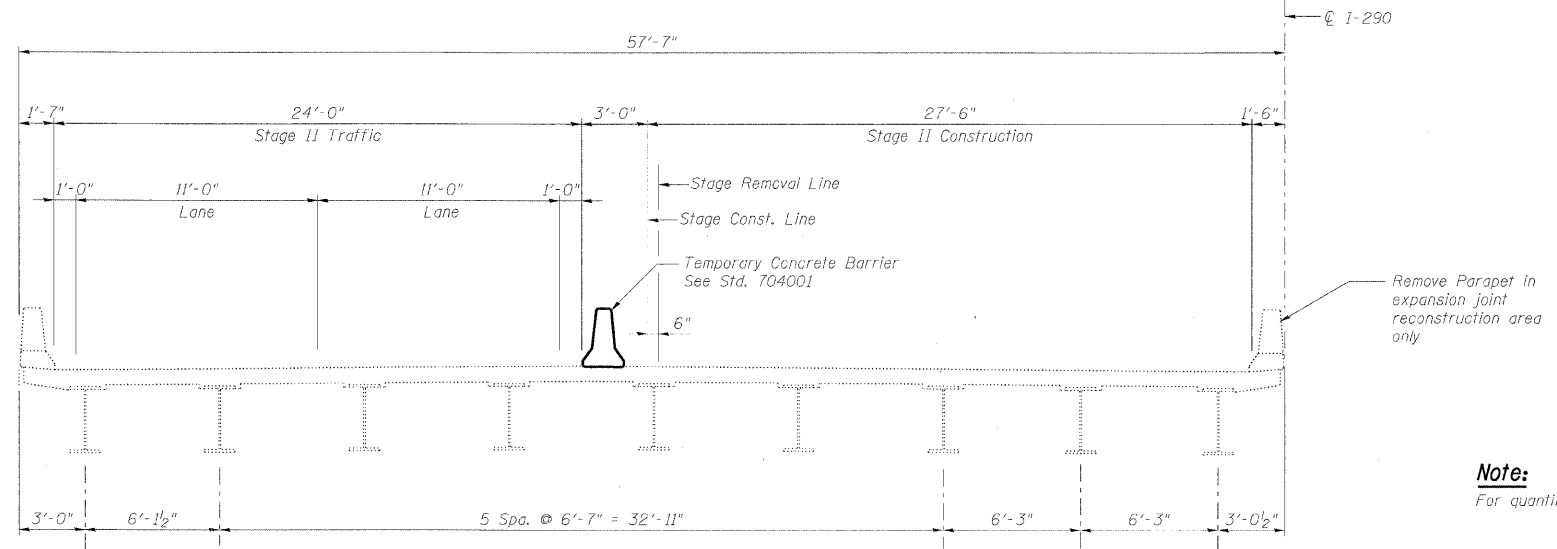

**STAGE II CROSS SECTION**  
(Looking South)

**Note:**  
For quantity of Temporary Concrete Barrier, see roadway plans.

DESIGNED	-
CHECKED	-
DRAWN	-
CHECKED	-

**benesch**  
alfred benesch & company  
Engineers • Surveyors • Planners  
205 North Michigan Avenue, Suite 2400  
Chicago, Illinois 60601  
312-565-0450 Job No. 10050

**STAGE CONSTRUCTION DETAILS**  
**STRUCTURE NO. 016-1132**

SHEET NO. 3 8 SHEETS	F.A.I. RTE.	SECTION	COUNTY	TOTAL SHEETS	SHEET NO.
	290	2009-099 BR	COOK/DUPAGE	309	167
FED. ROAD DIST. NO.			ILLINOIS FED. AID PROJECT		
			CONTRACT NO. 60157		

x:\10000s\10050\engineering\documents\contract\1\sn\_016.1132.1133.c&nw.s\1132-60051-003-stageconst.dgn 18:35:27 11/12/2009