




STATE OF ILLINOIS  
DEPARTMENT OF TRANSPORTATION

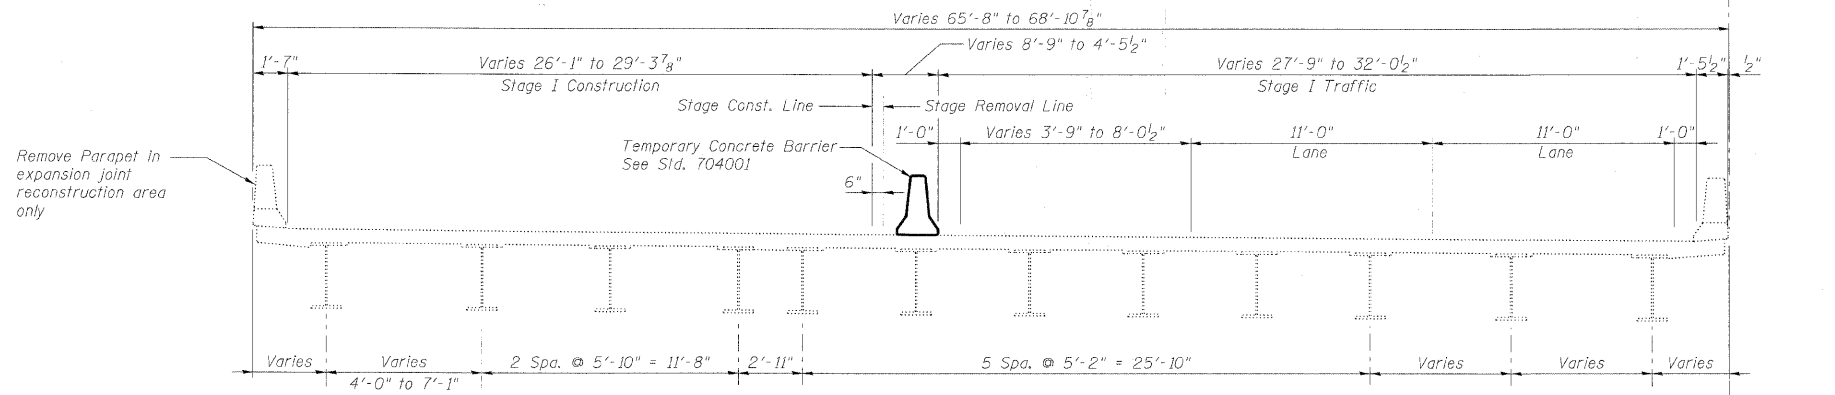

**STAGE I CROSS SECTION**  
(Looking South)

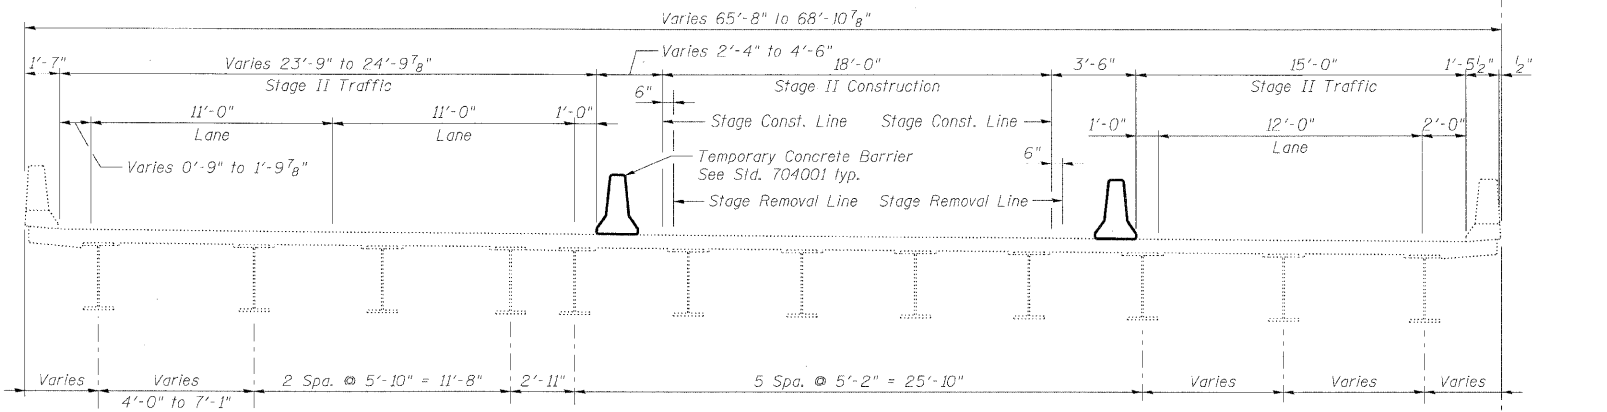

**STAGE II CROSS SECTION**  
(Looking South)

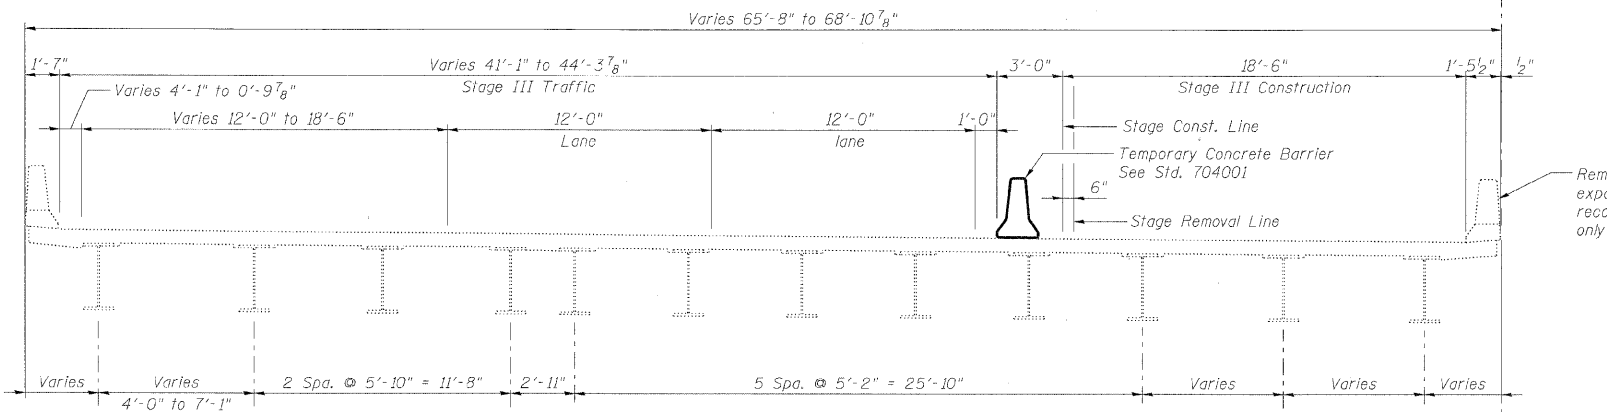

**STAGE III CROSS SECTION**  
(Looking South)

**Note:**  
For quantity of Temporary Concrete Barrier, see roadway plans.

DESIGNED -	AAY
CHECKED -	MAC
DRAWN -	TMB/VH
CHECKED -	AAY

**benesch**  
alfred benesch & company  
Engineers • Surveyors • Planners  
205 North Michigan Avenue, Suite 2400  
Chicago, Illinois 60601  
312-565-0450 Job No. 10050

SHEET NO. 3 10 SHEETS	F.A.I. RTE.	SECTION	COUNTY	TOTAL SHEETS	SHEET NO.
	290	2009-099 BR	COOK/DUPAGE	309	202
FED. ROAD DIST. NO.			ILLINOIS	FED. AID PROJECT	
CONTRACT NO. 60157					

**STAGE CONSTRUCTION DETAILS**  
**STRUCTURE NO. 022-0008**