
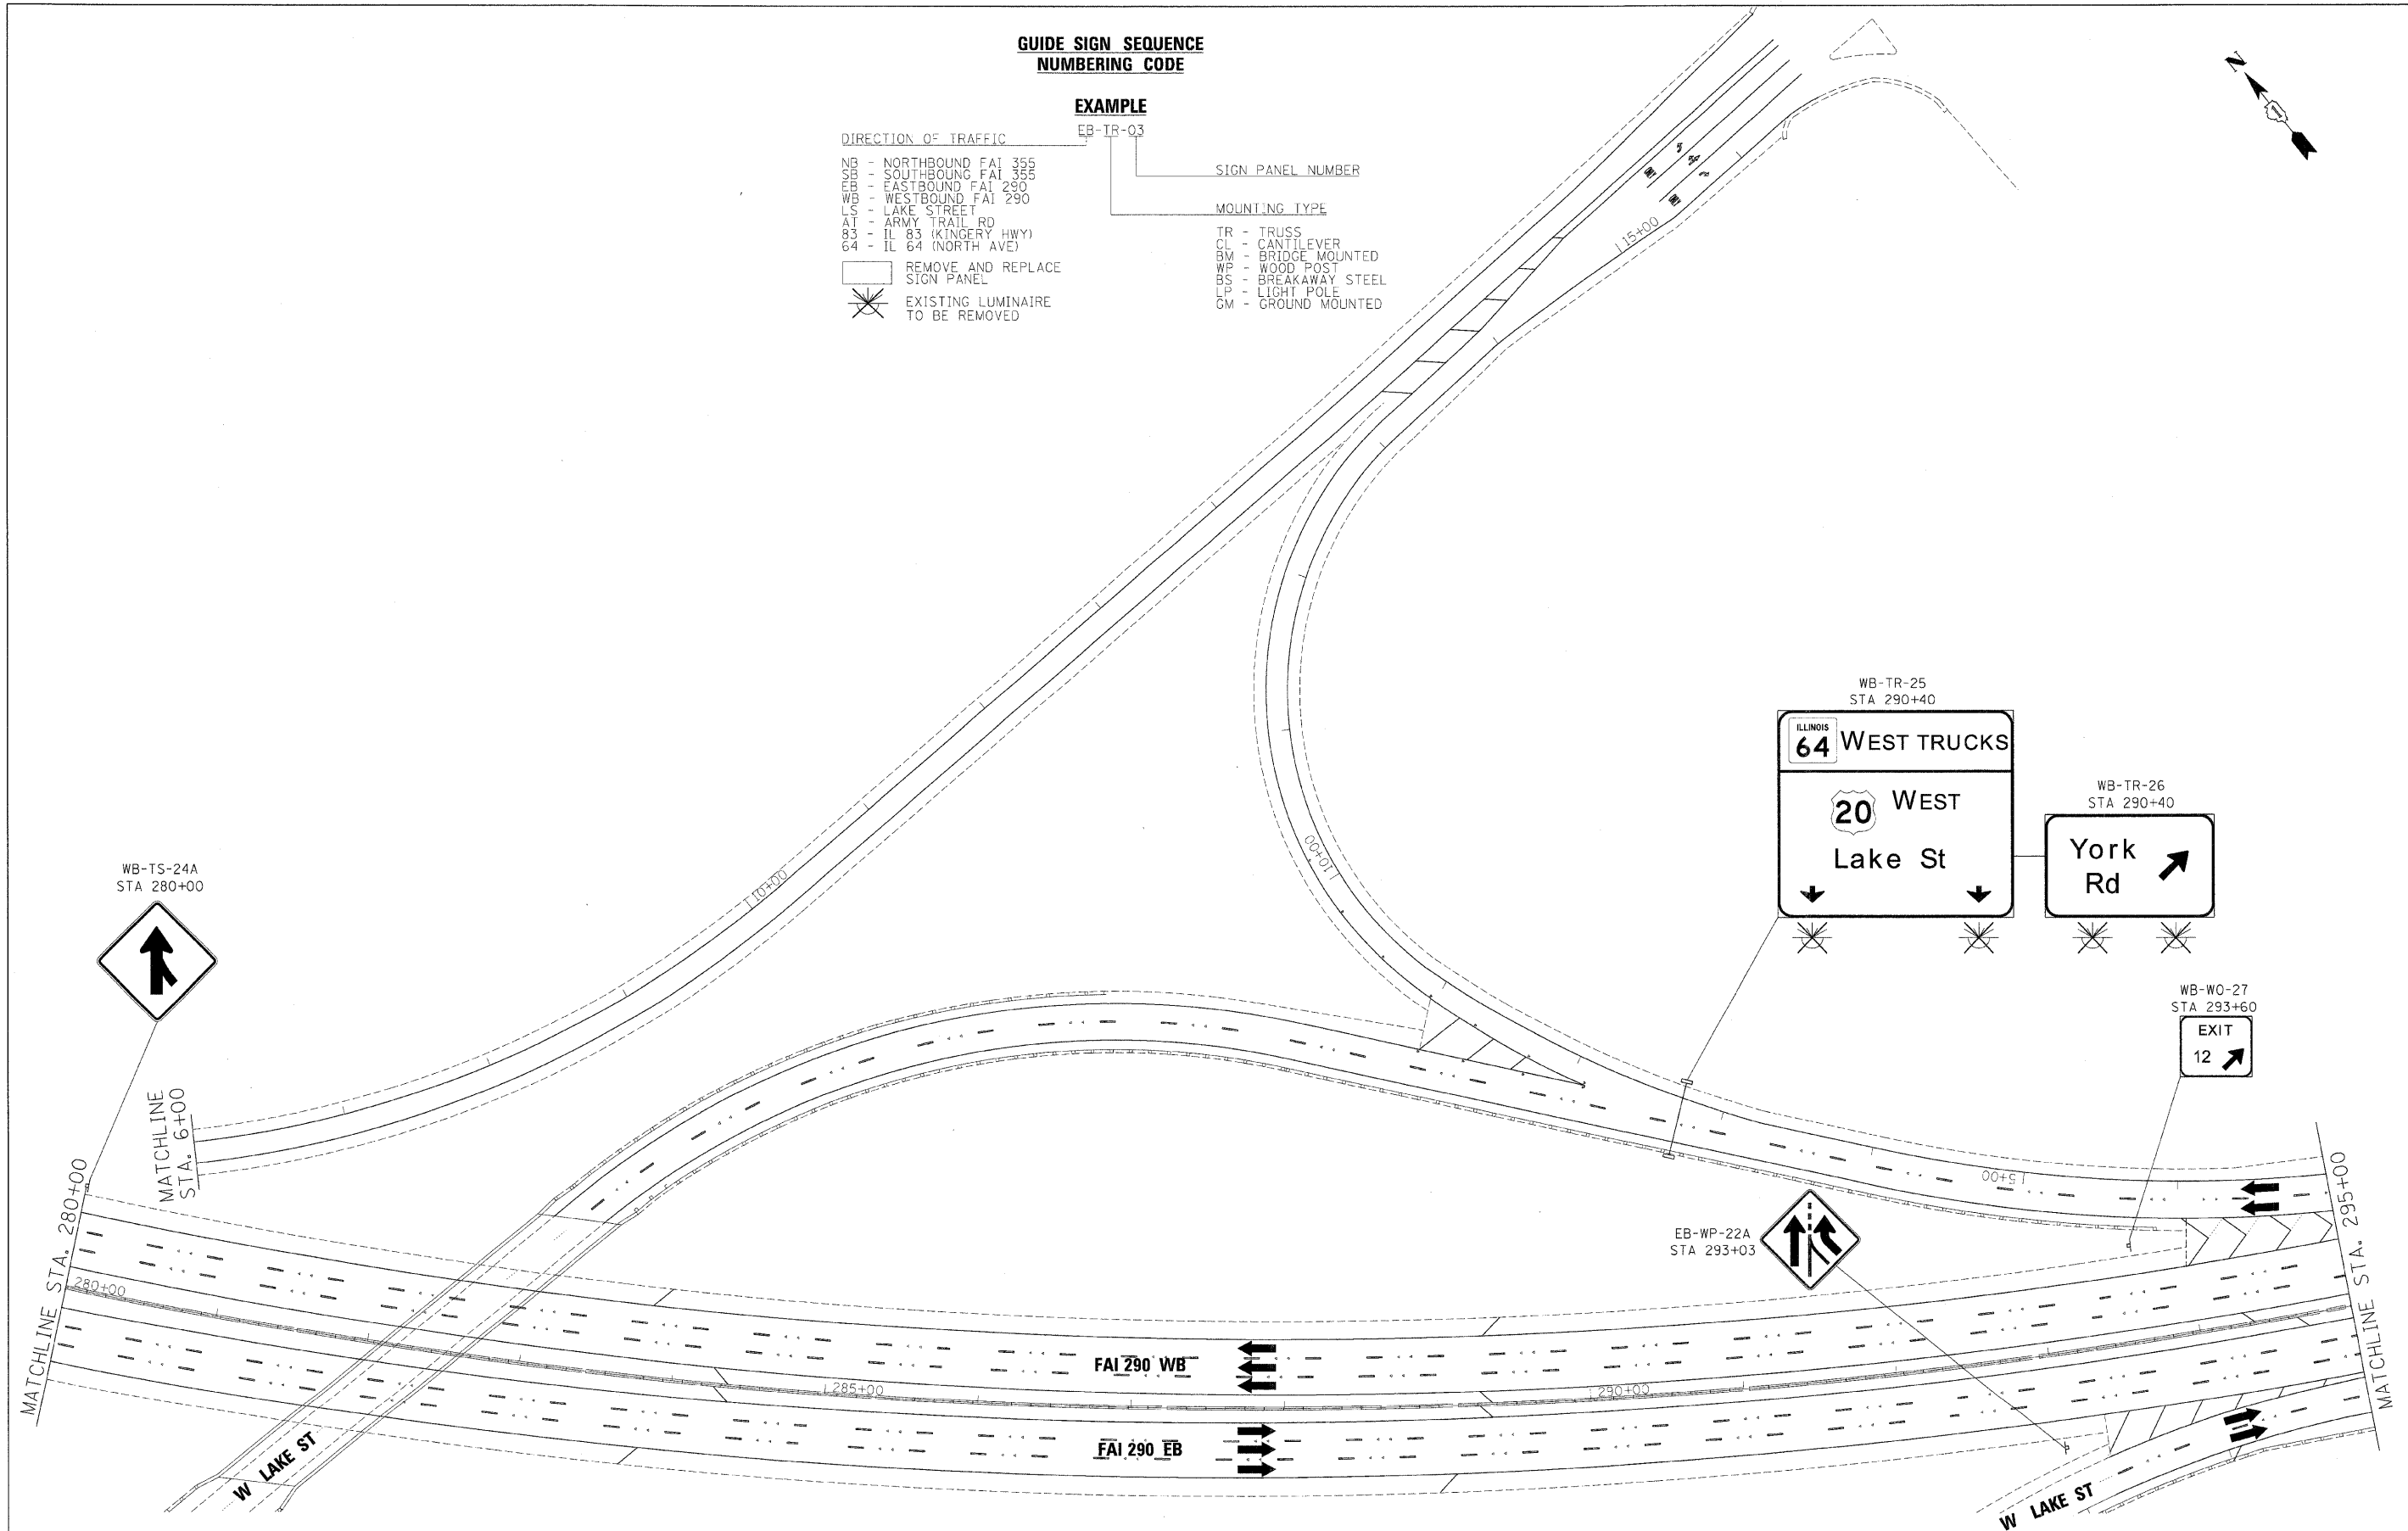


**GUIDE SIGN SEQUENCE
NUMBERING CODE**

EXAMPLE		EB-TR-03
DIRECTION OF TRAFFIC		SIGN PANEL NUMBER
NB - NORTHBOUND FAI 355 SB - SOUTHBOUND FAI 355 EB - EASTBOUND FAI 290 WB - WESTBOUND FAI 290 LS - LAKE STREET AT - ARMY TRAIL RD 83 - IL 83 (KINGERY HWY) 64 - IL 64 (NORTH AVE)	MOUNTING TYPE TR - TRUSS CL - CANTILEVER BM - BRIDGE MOUNTED WP - WOOD POST BS - BREAKAWAY STEEL LP - LIGHT POLE GM - GROUND MOUNTED	
[] REMOVE AND REPLACE SIGN PANEL [X] EXISTING LUMINAIRE TO BE REMOVED		

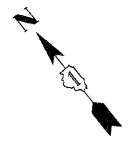

FILE NAME =	DESIGNED - AJP	REVISED -	benesch	STATE OF ILLINOIS DEPARTMENT OF TRANSPORTATION	SIGNING PLAN			F.A.I. RTE.	SECTION	COUNTY	TOTAL SHEETS	SHEET NO.	
...prp1n-ABC.6BJ23.290.pvmtmkg.47.dgn	DRAWN - TMB	REVISED -			I-290 STA 280+00 TO STA 295+00			290	2009-099BR	COOK/DUPAGE	394	315	
USER NAME = jma.jawski	CHECKED - JMM	REVISED -			SCALE: 1"=50'	SHEET NO. 2 OF 15 SHEETS	STA.	TO STA.	CONTRACT NO. 60157				
PLOT DATE = 12/16/2009	DATE = 10/16/09	REVISED -			FED. ROAD DIST. NO. [ILLINOIS] FED. AID PROJECT								