


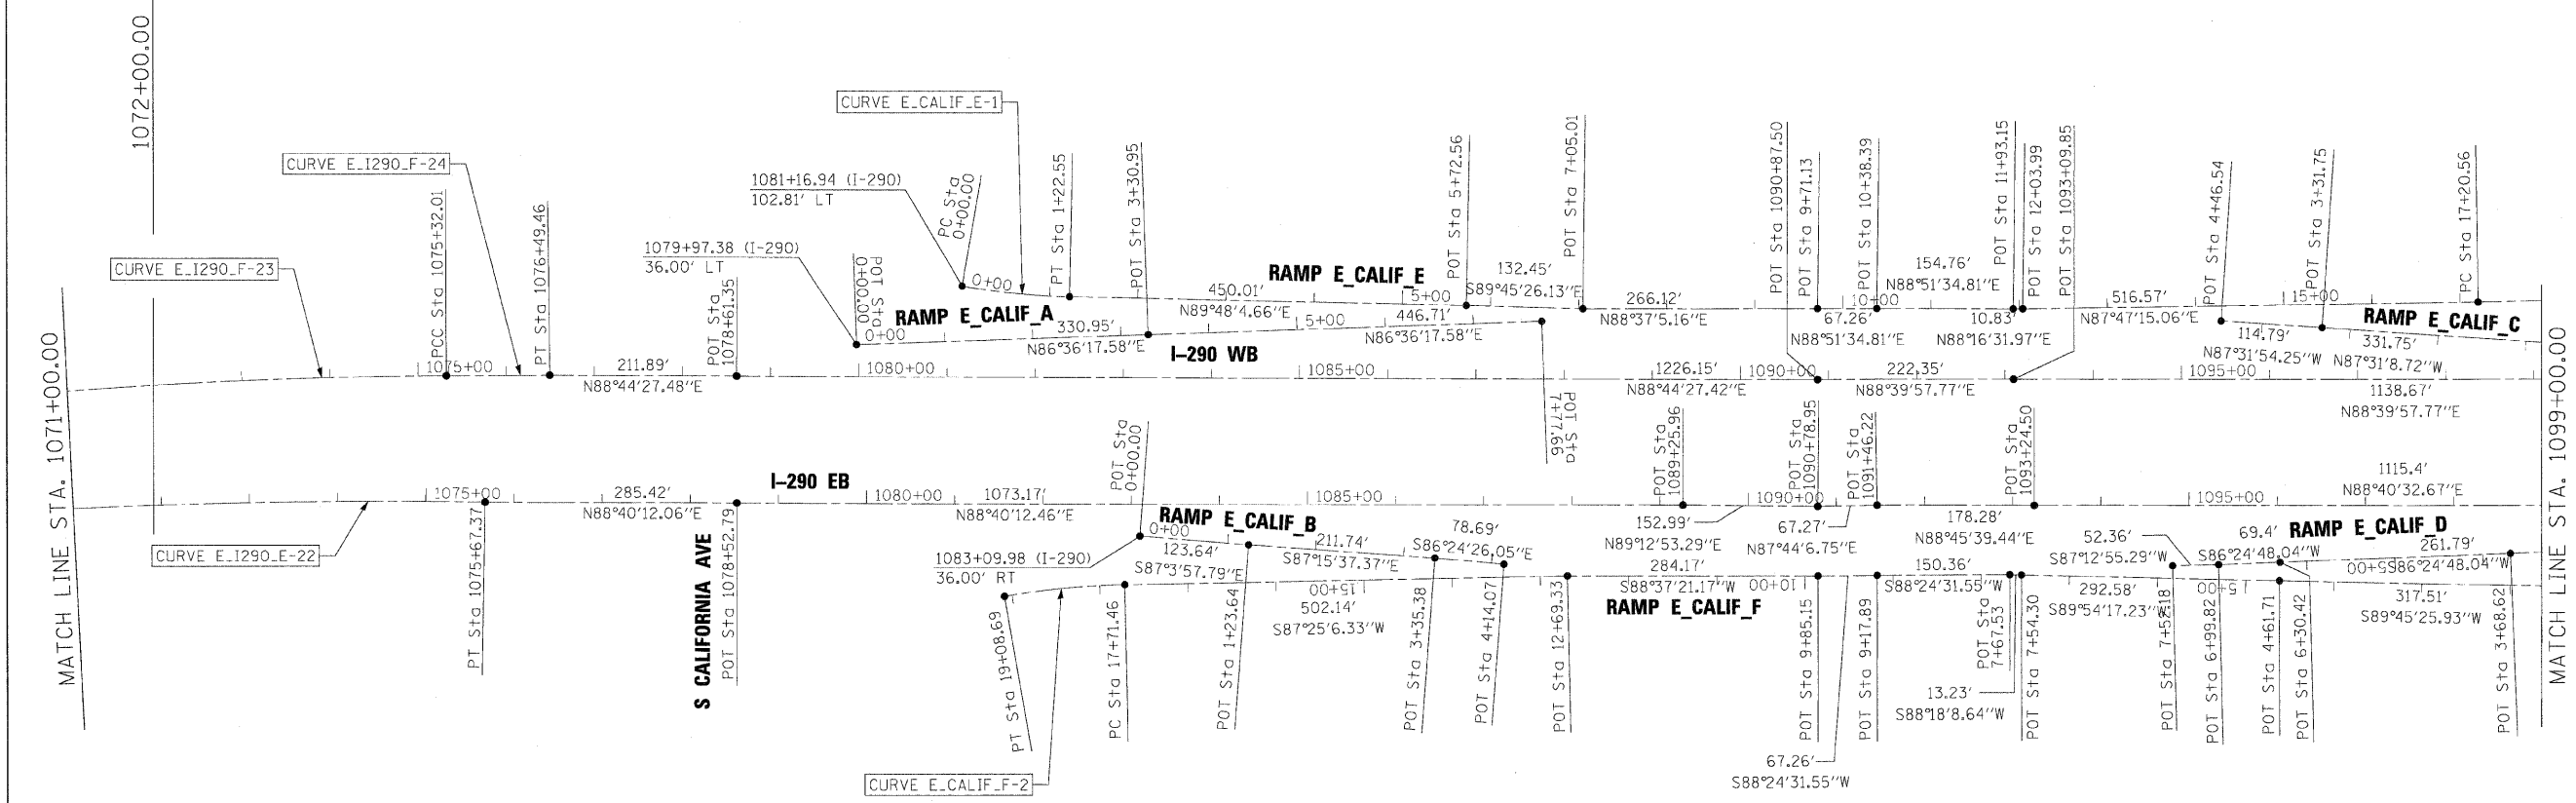

CONTRACT 60G53      CONTRACT 60K11



FILE NAME =	DESIGNED - CAG	REVISED -
...exp\in_abc_c3_290_ml_exalign_08.dgn	DRAWN - DMS	REVISED -
USER NAME = jmsjewski	CHECKED - CAR	REVISED -
PLOT DATE = 1/25/2010	DATE - 1/25/10	REVISED -

**benesch**

**STATE OF ILLINOIS  
DEPARTMENT OF TRANSPORTATION**

**ALIGNMENT PLAN  
STA 1071+00 TO STA 1099+00**

SCALE: 1"=100'      SHEET NO. 2 OF 19 SHEETS      STA.      TO STA.

F.A.I. RTE.	SECTION	COUNTY	TOTAL SHEETS	SHEET NO.
290	(2525, ETC., 2727)RS-8	COOK	201	21
FED. ROAD DIST. NO.		ILLINOIS FED. AID PROJECT		