

NOTE:
MAINLINE PAVING TO
EXTEND 1' ONTO HMA
SHOULDERS. SEE TYPICAL
SECTIONS.

- HOT-MIX ASPHALT SURFACE COURSE,
MIX "D", N70, 1-1/2"
- HOT-MIX ASPHALT BINDER COURSE,
IL-19.0, N70, 2-1/4"
- HOT-MIX ASPHALT SURFACE REMOVAL, 3-3/4"
- POLYMERIZED HOT-MIX ASPHALT SURFACE COURSE,
STONE MATRIX ASPHALT, N80, 2"
- POLYMERIZED HOT-MIX ASPHALT BINDER COURSE,
STONE MATRIX ASPHALT, N80, 2"
- HOT-MIX ASPHALT SURFACE REMOVAL, 4"


- POLYMERIZED HOT-MIX ASPHALT SURFACE COURSE,
STONE MATRIX ASPHALT, N80, 2"
- POLYMERIZED HOT-MIX ASPHALT BINDER COURSE,
STONE MATRIX ASPHALT, N80, 2"
- HOT-MIX ASPHALT SURFACE REMOVAL, 4"

- HOT-MIX ASPHALT SURFACE COURSE,
MIX "D", N70, 1-1/2"
- HOT-MIX ASPHALT BINDER COURSE,
IL-19.0, N70, 2-1/4"
- HOT-MIX ASPHALT SURFACE REMOVAL, 3-3/4"

- HOT-MIX ASPHALT SURFACE COURSE,
MIX "D", N70, 1-1/2"
- HOT-MIX ASPHALT BINDER COURSE,
IL-19.0, N70, 2-1/4"
- HOT-MIX ASPHALT SURFACE REMOVAL, 3-3/4"

- HOT-MIX ASPHALT SURFACE COURSE,
MIX "D", N70, 1-1/2"
- HOT-MIX ASPHALT BINDER COURSE,
IL-19.0, N70, 2-1/4"
- HOT-MIX ASPHALT SURFACE REMOVAL, 3-3/4"

- HOT-MIX ASPHALT SURFACE COURSE,
MIX "D", N70, 1-1/2"
- HOT-MIX ASPHALT BINDER COURSE,
IL-19.0, N70, 2-1/4"
- HOT-MIX ASPHALT SURFACE REMOVAL, 3-3/4"

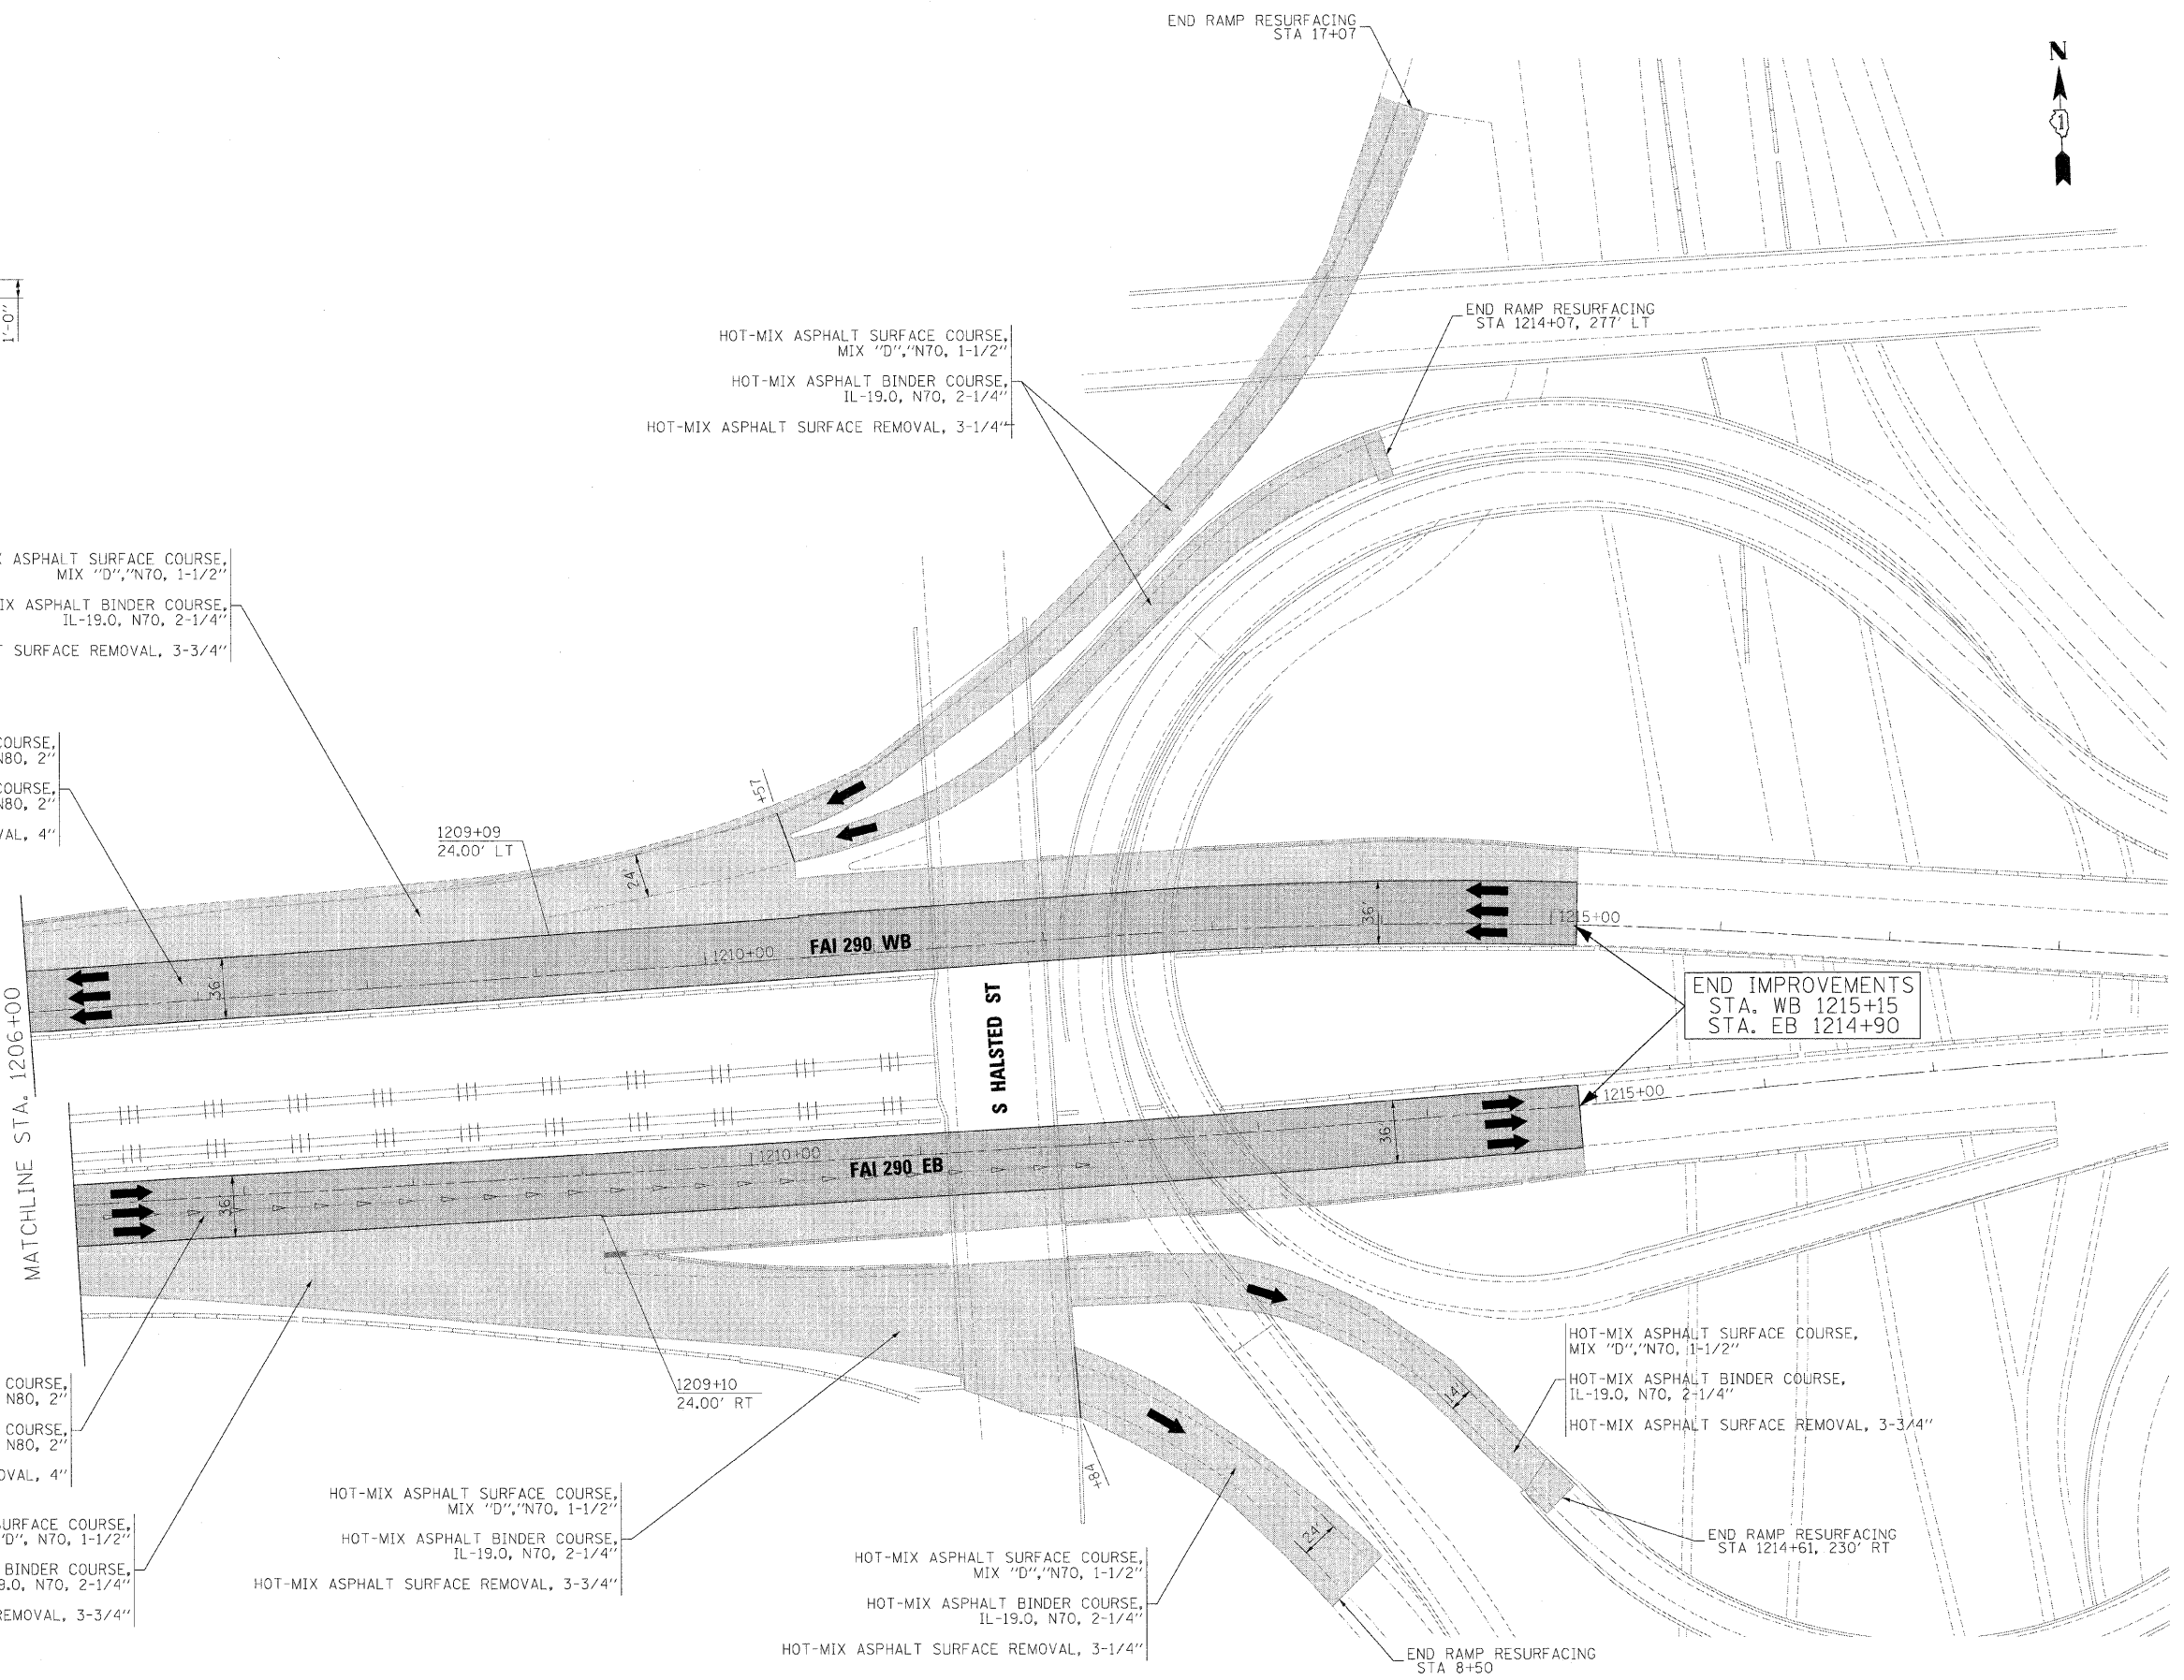

FILE NAME =	DESIGNED - CAC	REVISED -
...p\p\p\ABC_C3_290_plan_24.dgn	DRAWN - DMS	REVISED -
USER NAME = jrajewski	CHECKED - CAR	REVISED -
PLOT DATE = 1/25/2010	DATE - 1/25/10	REVISED -

benesch

**STATE OF ILLINOIS
DEPARTMENT OF TRANSPORTATION**

**ROADWAY PLAN
STA 1206+00 TO POE**

SCALE: 1"=50' SHEET NO. 10 OF 10 SHEETS STA. TO STA.

F.A.I. RTE.	SECTION	COUNTY	TOTAL SHEETS	SHEET NO.
290	(2525, ETC., 2727)RS-B	COOK	201	48
FED. ROAD DIST. NO. [ILLINOIS] FED. AID PROJECT			CONTRACT NO. 60K11	