



TYPICAL ENTRANCE/EXIT RAMP COMBINATION PAVEMENT MARKINGS

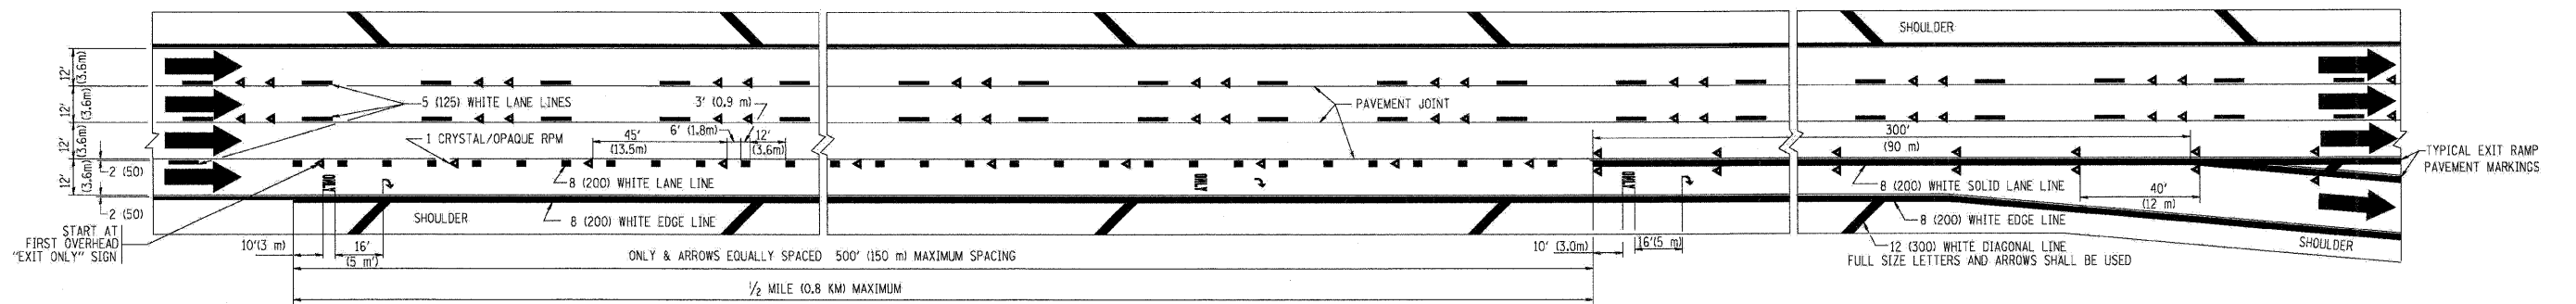

TYPICAL EXIT ONLY LANE PAVEMENT MARKINGS

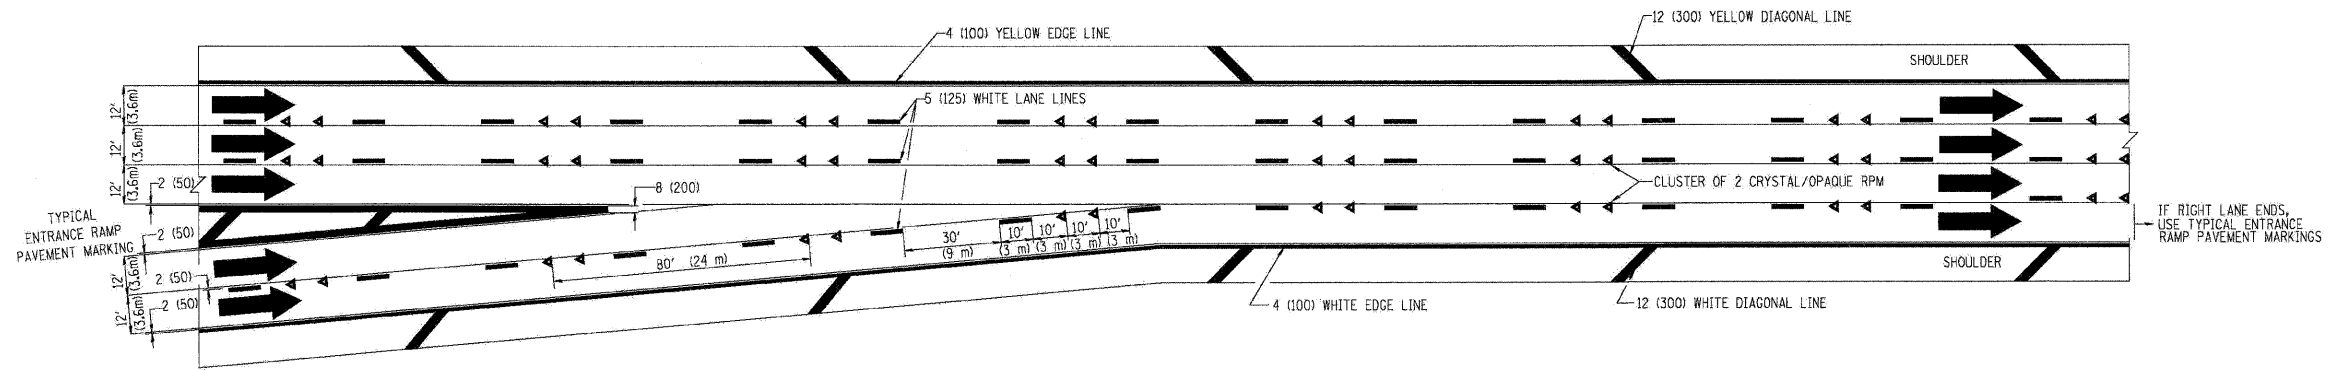

TYPICAL TWO LANE ENTRANCE RAMP PAVEMENT MARKINGS

FILE NAME =	DESIGNED - AJP	REVISED -	benesch	STATE OF ILLINOIS DEPARTMENT OF TRANSPORTATION	MULTI-LANE FREEWAY PAVEMENT MARKING			F.A.I. RTE.	SECTION	COUNTY	TOTAL SHEETS	SHEET NO.
...p\p1n ABC_C3_01_TC-12B.dgn	DRAWN - TMB	REVISED -						290	(2525, ETC., 2727)RS-B	COOK	201	197
USER NAME = jnojewski	CHECKED - JMM	REVISED -						CONTRACT NO. 60K11				
PLOT DATE = 1/25/2010	DATE - 1/25/10	REVISED -						ILLINOIS FED. AID PROJECT				
				SCALE: N.T.S. SHEET NO. 16 OF 20 SHEETS STA. TO STA.								