



2 Entire sheet revised

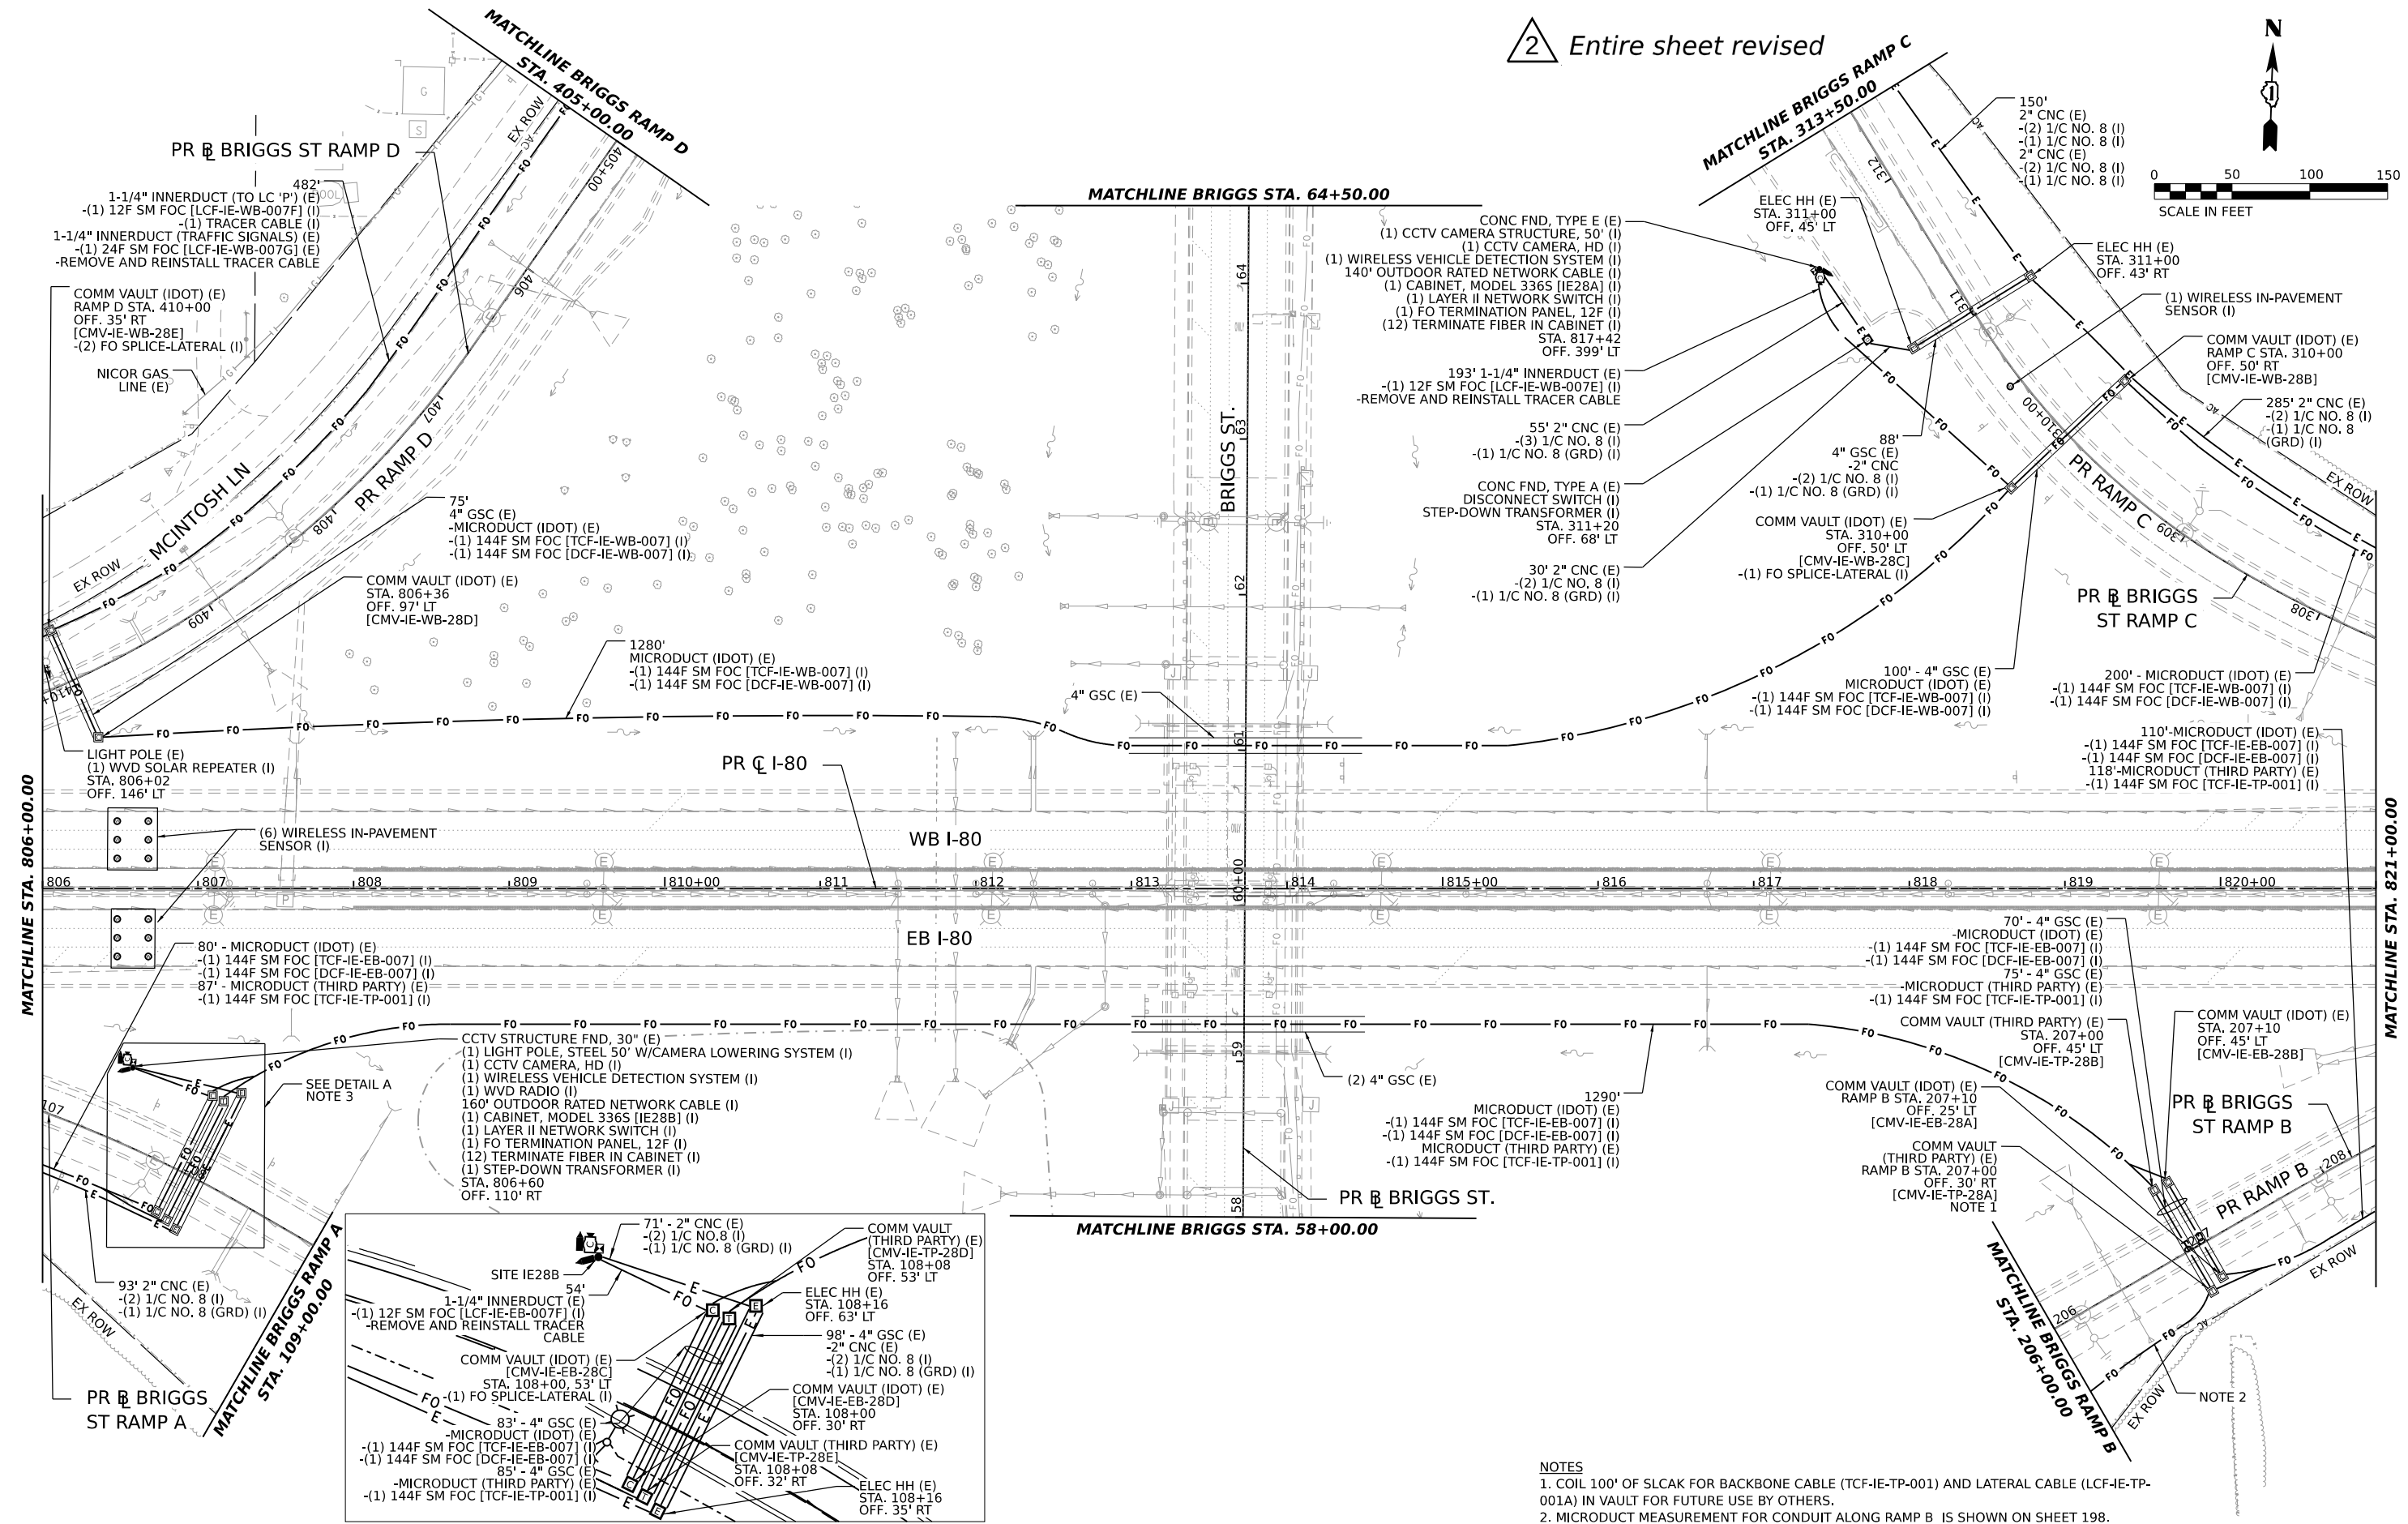

- NOTES**
- 1. COIL 100' OF SLCAK FOR BACKBONE CABLE (TCF-IE-TP-001) AND LATERAL CABLE (LCF-IE-TP-001A) IN VAULT FOR FUTURE USE BY OTHERS.
 - 2. MICRODUCT MEASUREMENT FOR CONDUIT ALONG RAMP B IS SHOWN ON SHEET 198.
 - 3. ALL STATION/OFFSETS IN DETAIL A ARE BASED ON BRIGGS RAMP A.

MODEL PR I-80 - PLAN 52 (SHEET)
FILE NAME: C:\DATA\SYSTEMS\LOCAL\TRANSPORT\I-80\62R19-SHT15-PLAN-48.DGN

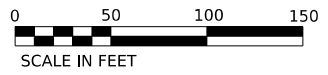

USER NAME	SALASL	DESIGNED	DJM	REVISED	02/20/2026
DRAWN	LS	REVISOR		REVISOR	
PLOT SCALE	0.166667" / IN.	CHECKED	DJM	REVISOR	
PLOT DATE	11/12/2025	DATE	11/12/2025	REVISOR	



STATE OF ILLINOIS
DEPARTMENT OF TRANSPORTATION

I-80
ITS INFRASTRUCTURE PLANS

SCALE: 1"=50' SHEET OF SHEETS STA. 806+00 TO STA. 821+00

F.A.I. RTE.	SECTION	COUNTY	TOTAL SHEETS	SHEET NO.
80	FAI 80 21 VLS	VARIOUS	467	196
CONTRACT NO. 62R19				
ILLINOIS FED. AID PROJECT				

2 Entire sheet revised

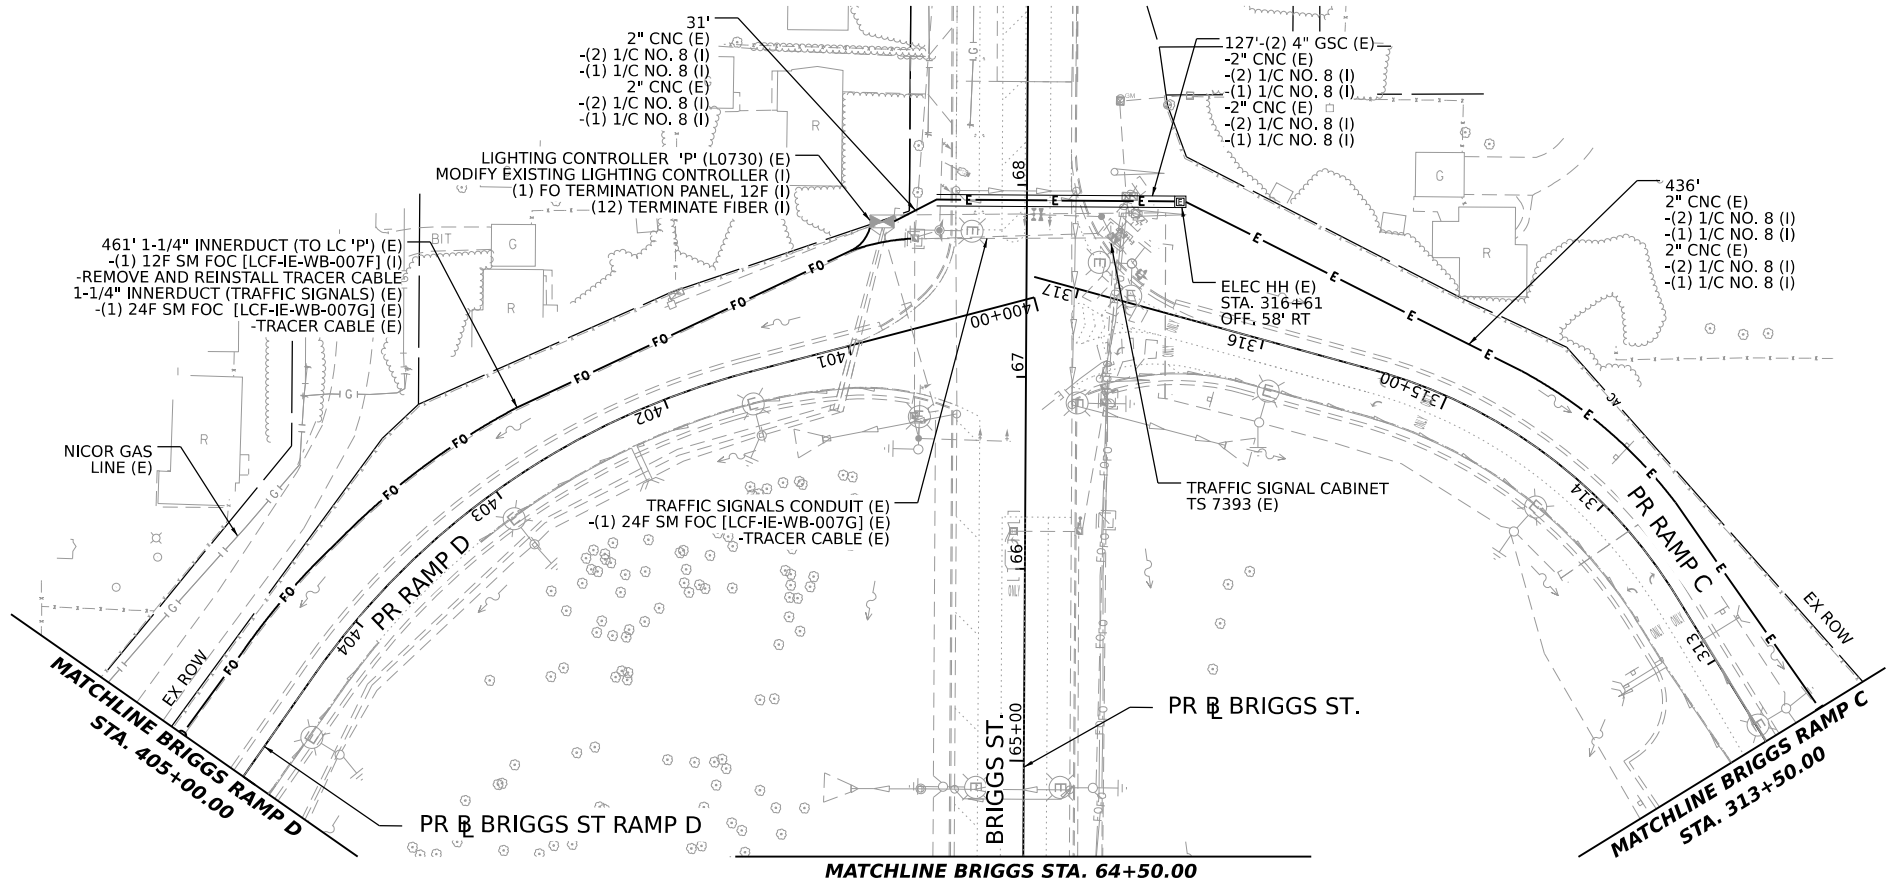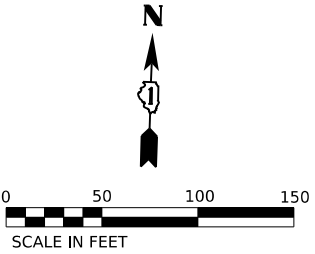

MODEL: PR-F80-PLAN-52A (SHEET)
FILE NAME: C:\ROADSYSTEMS\LOCALTRANS\SYSTEMS-PW\01\DM\32656\62R19-SHT-ITS-PLAN-48.DGN

ATLAS
ATLAS TECHNICAL CONSULTANTS, LLC
100 S. WACKER DRIVE, SUITE 400
CHICAGO, IL 60606

USER NAME	■ SALASL	DESIGNED -	DJM	REVISED -	02/20/2026
		DRAWN -	LS	REVISED -	
PLOT SCALE	■ 0.166667" / IN.	CHECKED -	DJM	REVISED -	
PLOT DATE	■ 11/12/2025	DATE -	11/12/2025	REVISED -	



STATE OF ILLINOIS
DEPARTMENT OF TRANSPORTATION

I-80
ITS INFRASTRUCTURE PLANS

SCALE: 1"=50' SHEET OF SHEETS STA. TO STA.

F.A.I. RTE.	SECTION	COUNTY	TOTAL SHEETS	SHEET NO.
80	FAI 80 21 VLS	VARIOUS	467	197
CONTRACT NO. 62R19				
ILLINOIS FED. AID PROJECT				

2 Entire sheet revised

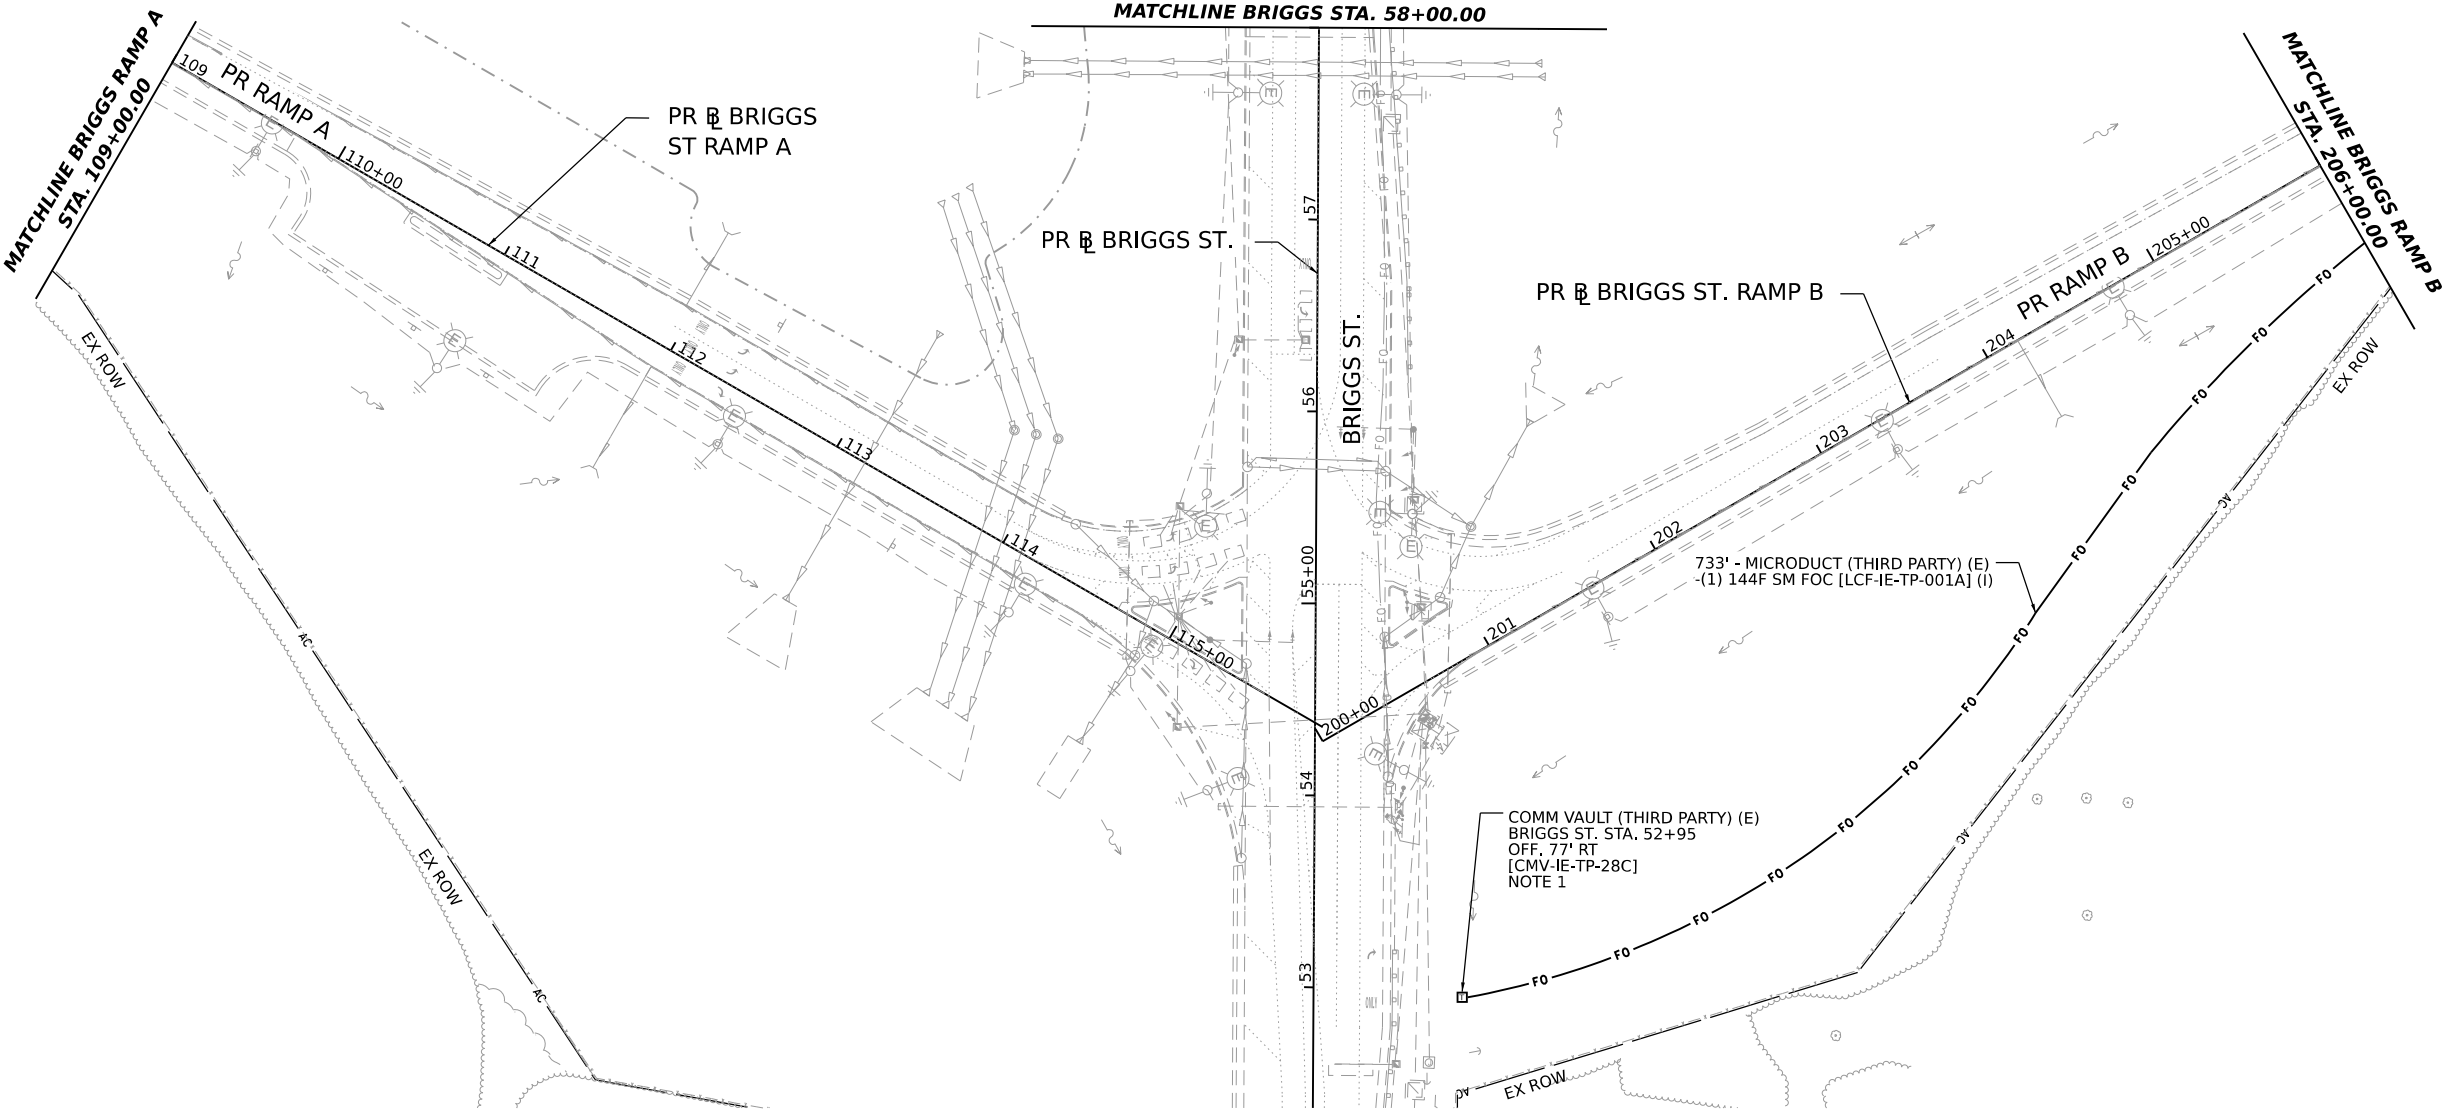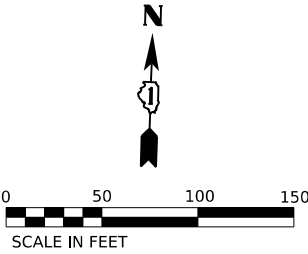

NOTES
1. COIL 100' OF THE LATERAL CABLE (LCF-IE-TP-001A) IN VAULT FOR FUTURE USE BY OTHERS.

MODEL: PR I-80 - PLAN 528 (SHEET)
FILE NAME: C:\ROADSYSTEMS\LOCAL\TRANSPORTS\HW-01\DM632656\62R19-SHT-ITS-PLAN-528.DGN

ATLAS
ATLAS TECHNICAL CONSULTANTS, LLC
100 S. WACKER DRIVE, SUITE 400
CHICAGO, IL 60606

USER NAME	■ SALASL	DESIGNED -	DJM	REVISED -	02/20/2026
		DRAWN -	LS	REVISED -	
PLOT SCALE	■ 0.166667" / IN.	CHECKED -	DJM	REVISED -	
PLOT DATE	■ 11/12/2025	DATE -	11/12/2025	REVISED -	



STATE OF ILLINOIS
DEPARTMENT OF TRANSPORTATION

I-80
ITS INFRASTRUCTURE PLANS

SCALE: 1"=50'	SHEET	OF	SHEETS	STA.	TO STA.
---------------	-------	----	--------	------	---------

F.A.I. RTE.	SECTION	COUNTY	TOTAL SHEETS	SHEET NO.
80	FAI 80 21 VLS	VARIOUS	467	198
CONTRACT NO. 62R19				
ILLINOIS		FED. AID PROJECT		

2 Entire sheet revised

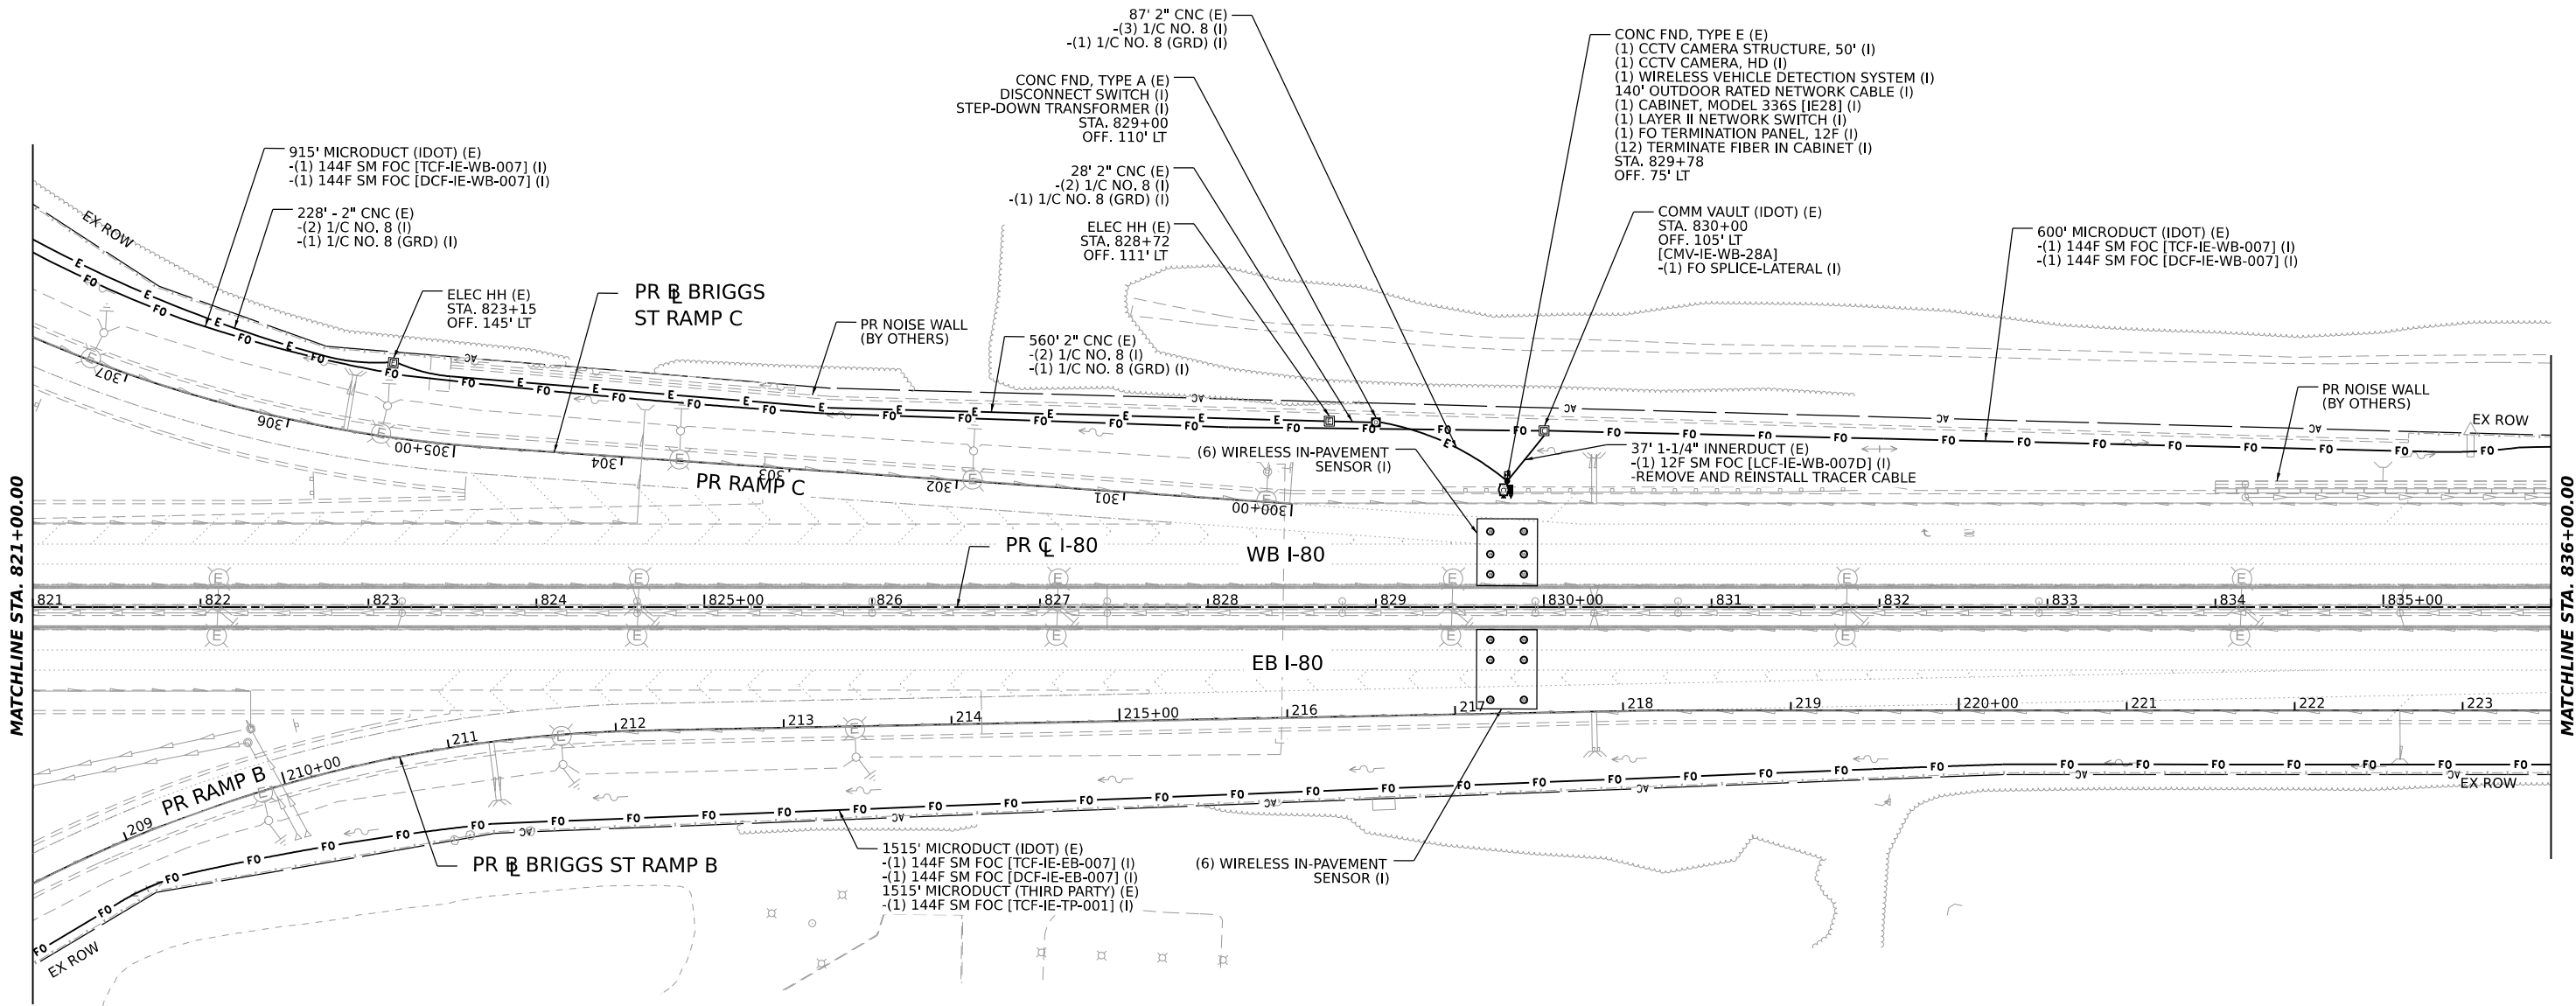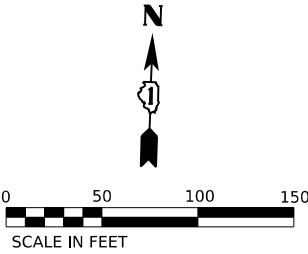

MODEL: PR I-80 - PLAN 53 (SHEET)
FILE NAME: C:\ROADSYSTEMS\LOCAL\TRANSPORT\SYSTEMS\PR\01\DM532658\62R19-SHT-ITS-PLAN-53.DGN





USER NAME	SALASL	DESIGNED -	DJM	REVISED -	02/20/2026
DRAWN -	LS	REVIS		REVIS	
PLOT SCALE	0.166667" / IN.	CHECKED -	DJM	REVIS	
PLOT DATE	11/12/2025	DATE -	11/12/2025	REVIS	

STATE OF ILLINOIS
DEPARTMENT OF TRANSPORTATION

I-80 ITS INFRASTRUCTURE PLANS			
SCALE: 1"=50'	SHEET	OF	SHEETS
STA. 821+00	TO STA. 836+00		

F.A.I. RTE.	SECTION	COUNTY	TOTAL SHEETS	SHEET NO.
80	FAI 80 21 VLS	VARIOUS	467	199
CONTRACT NO. 62R19				
ILLINOIS FED. AID PROJECT				

2 Entire sheet revised

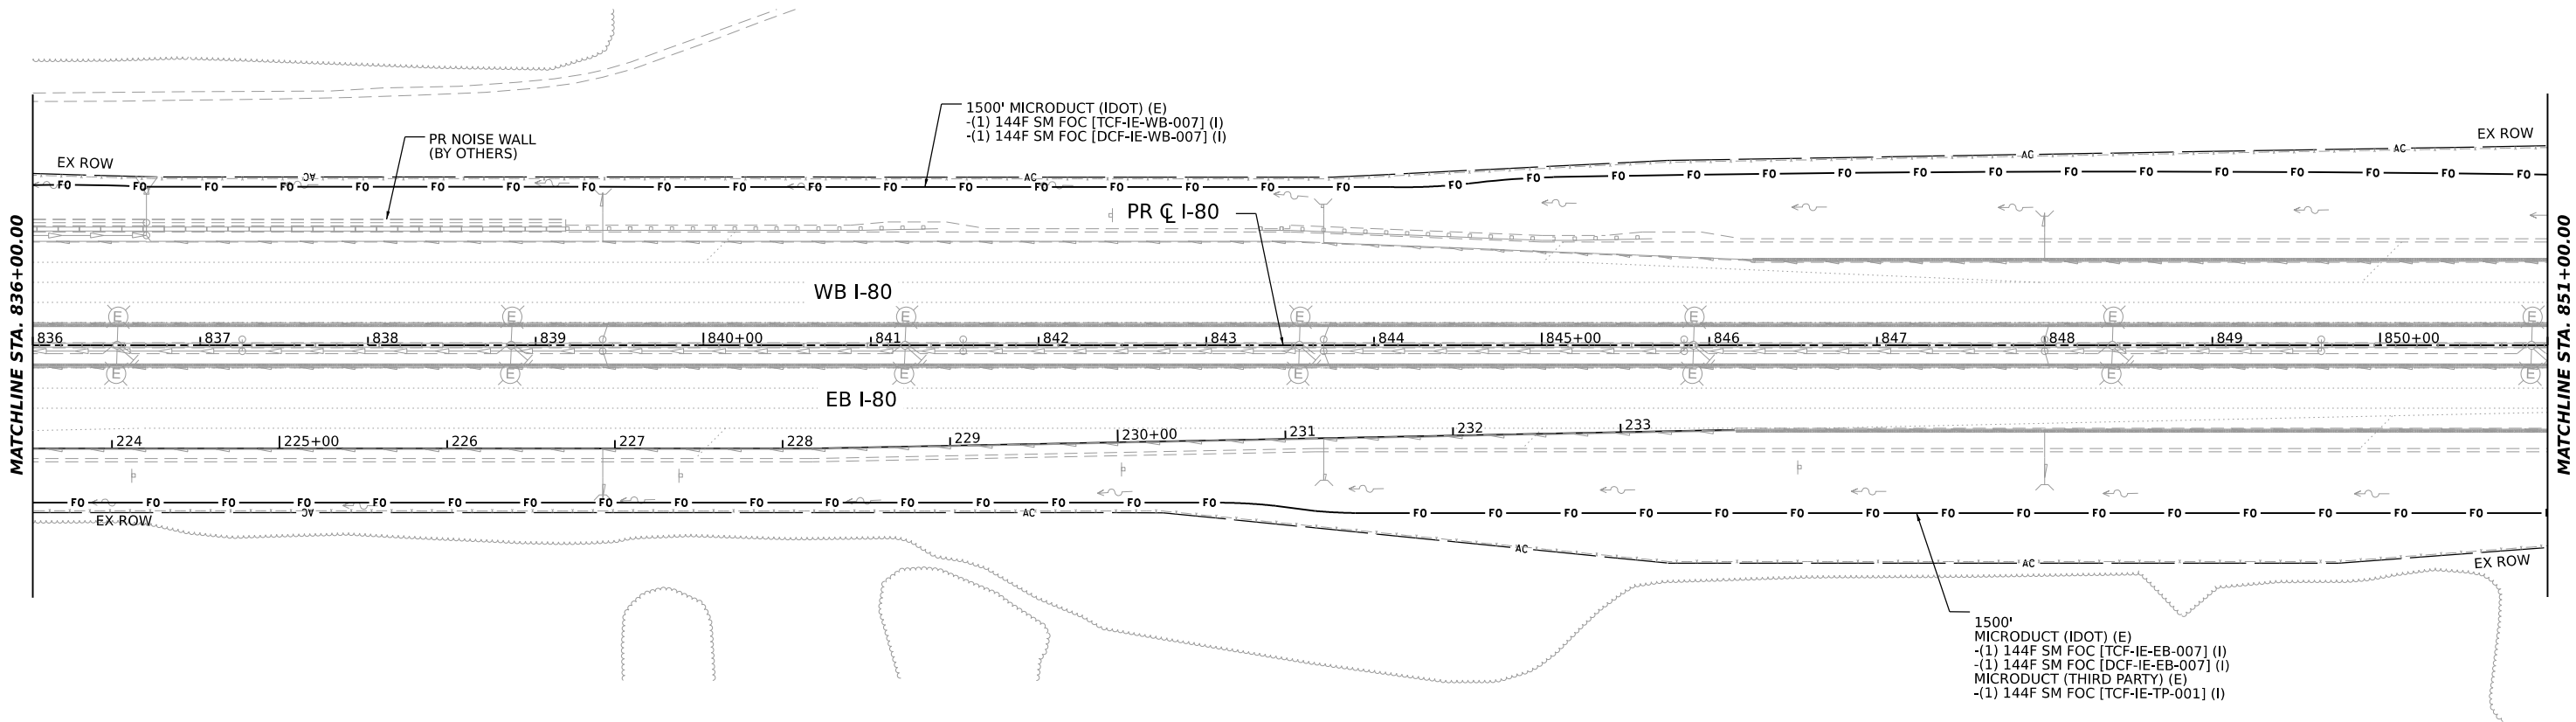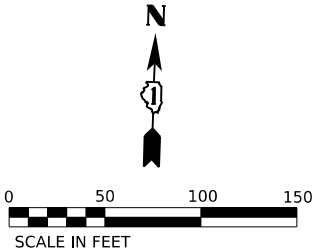

MODEL: PR I-80 PLAN 54 (SHEET)
FILE NAME: C:\ROADSYSTEMS\LOCALTRANS\SYSTEMS\HW\01\DM\62R19\SH\ITS-PLAN\54.DGN



ATLAS
ATLAS TECHNICAL CONSULTANTS, LLC
100 S. WACKER DRIVE, SUITE 400
CHICAGO, IL 60606

USER NAME	■ SALASL	DESIGNED -	DJM	REVISED -	02/20/2026
DRAWN -	LS	REVISED -			
PLOT SCALE	■ 0.166667" / IN.	CHECKED -	DJM	REVISED -	
PLOT DATE	■ 11/12/2025	DATE -	11/12/2025	REVISED -	


STATE OF ILLINOIS
DEPARTMENT OF TRANSPORTATION

I-80 ITS INFRASTRUCTURE PLANS			
SCALE: 1"=50'	SHEET	OF	SHEETS
STA. 836+00	TO STA.	851+00	

F.A.I. RTE.	SECTION	COUNTY	TOTAL SHEETS	SHEET NO.
80	FAI 80 21 VLS	VARIOUS	467	200
CONTRACT NO. 62R19				
ILLINOIS FED. AID PROJECT				

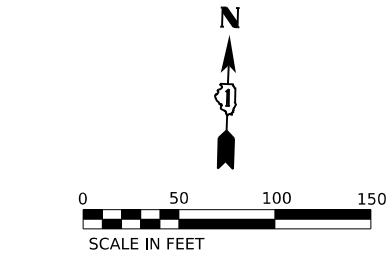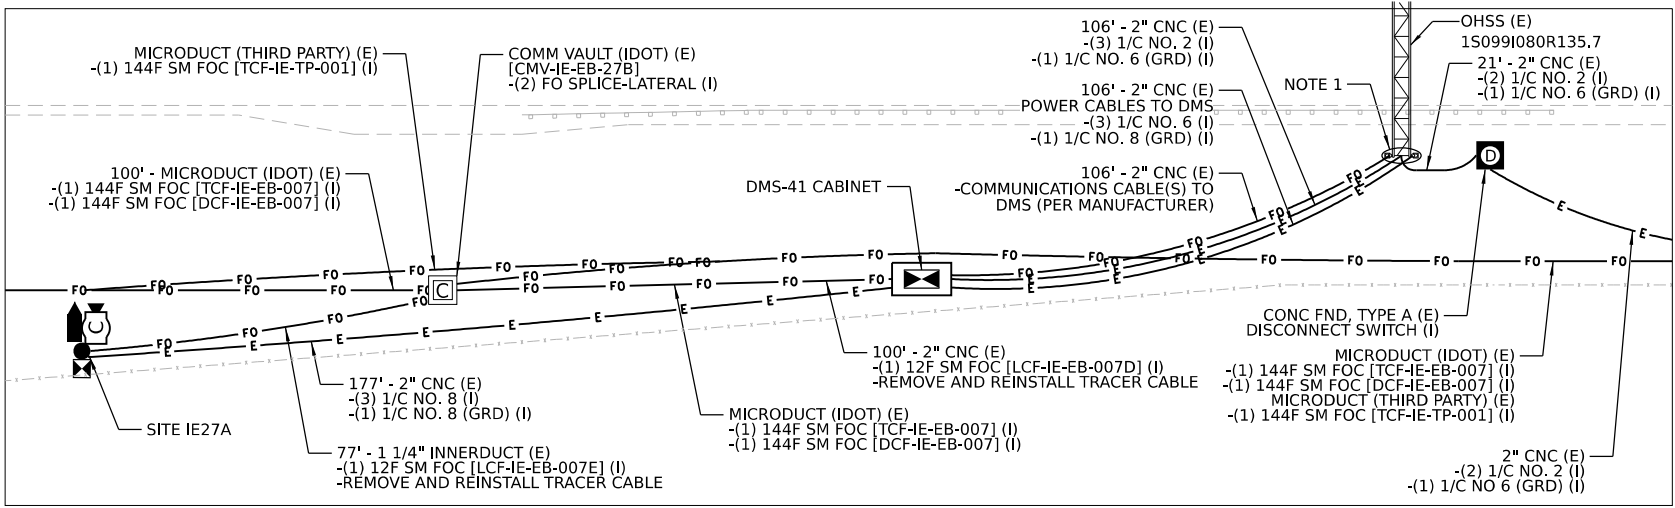

2 Entire sheet revised

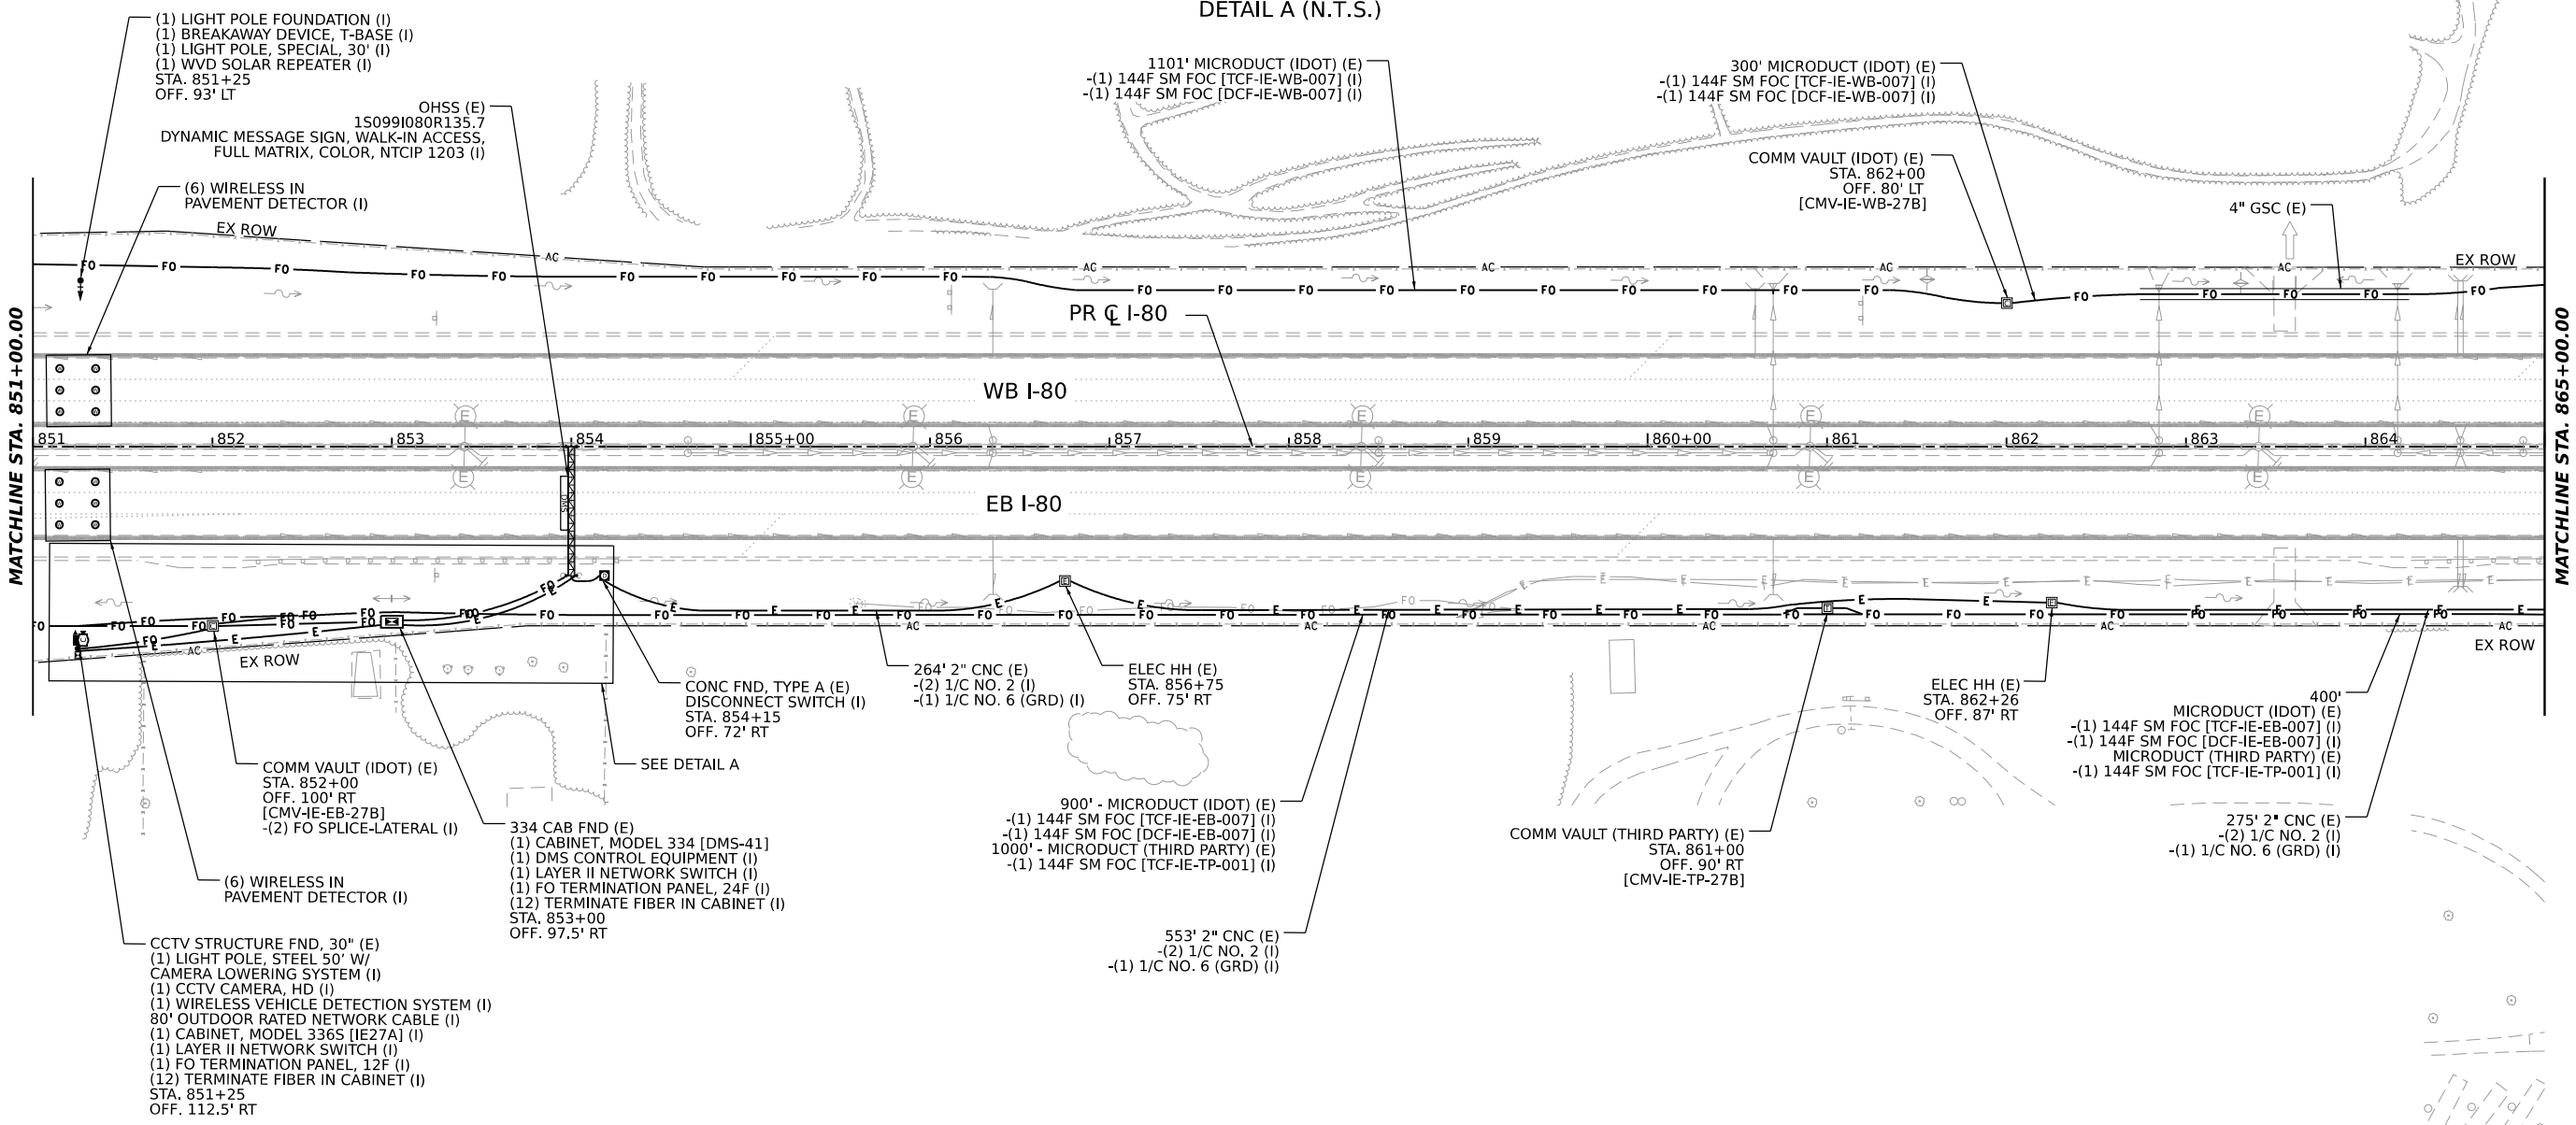

NOTES
1. SEE SHEET 243 FOR FURTHER DMS INSTALLATION DETAILS/WORK TO BE COMPLETED AT OVERHEAD SIGN STRUCTURE.

NO. 100 - PLAN 34 (SHEET)
FILE NAME: C:\ROADS\SYSTEMS\LOCAL\TRANSYS\SYSTEMS\PLAN\34.DGN




USER NAME	SALASL	DESIGNED	DJM	REVISED	 02/20/2026
		DRAWN	LS	REVISED	
PLOT SCALE	0.166667" / IN.	CHECKED	DJM	REVISED	
PLOT DATE	11/12/2025	DATE	11/12/2025	REVISED	


STATE OF ILLINOIS
DEPARTMENT OF TRANSPORTATION

I-80
ITS INFRASTRUCTURE PLANS
SCALE: 1\"/>


F.A.I. RTE.	SECTION	COUNTY	TOTAL SHEETS	SHEET NO.
80	FAI 80 21 VLS	VARIOUS	467	201
CONTRACT NO. 62R19				
ILLINOIS FED. AID PROJECT				

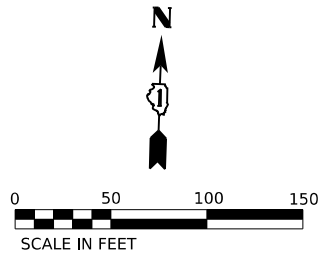

2 Entire sheet revised

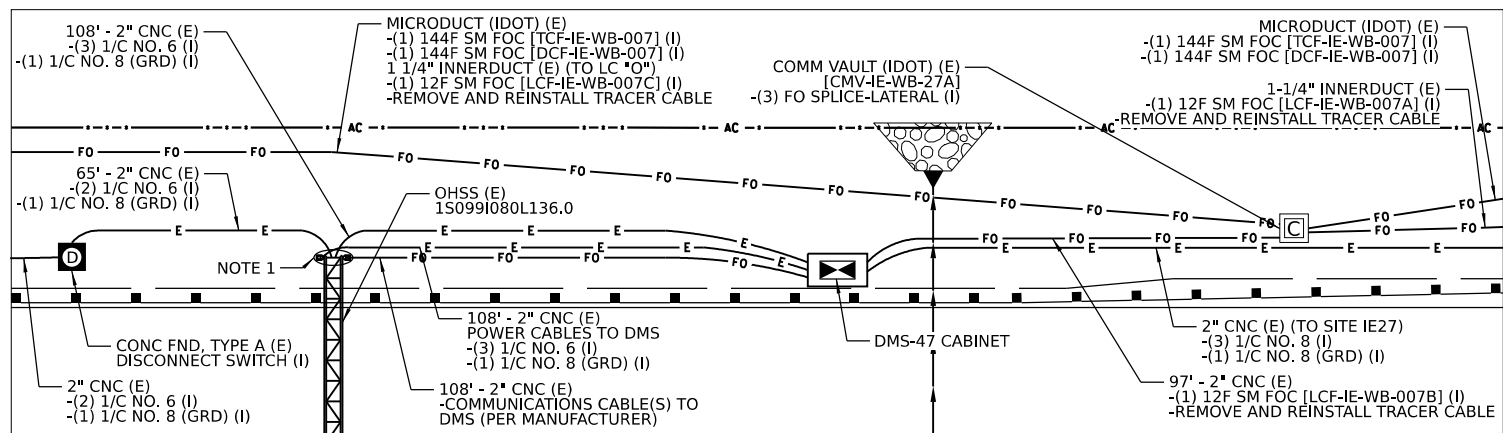

DETAIL A
(N.T.S.)

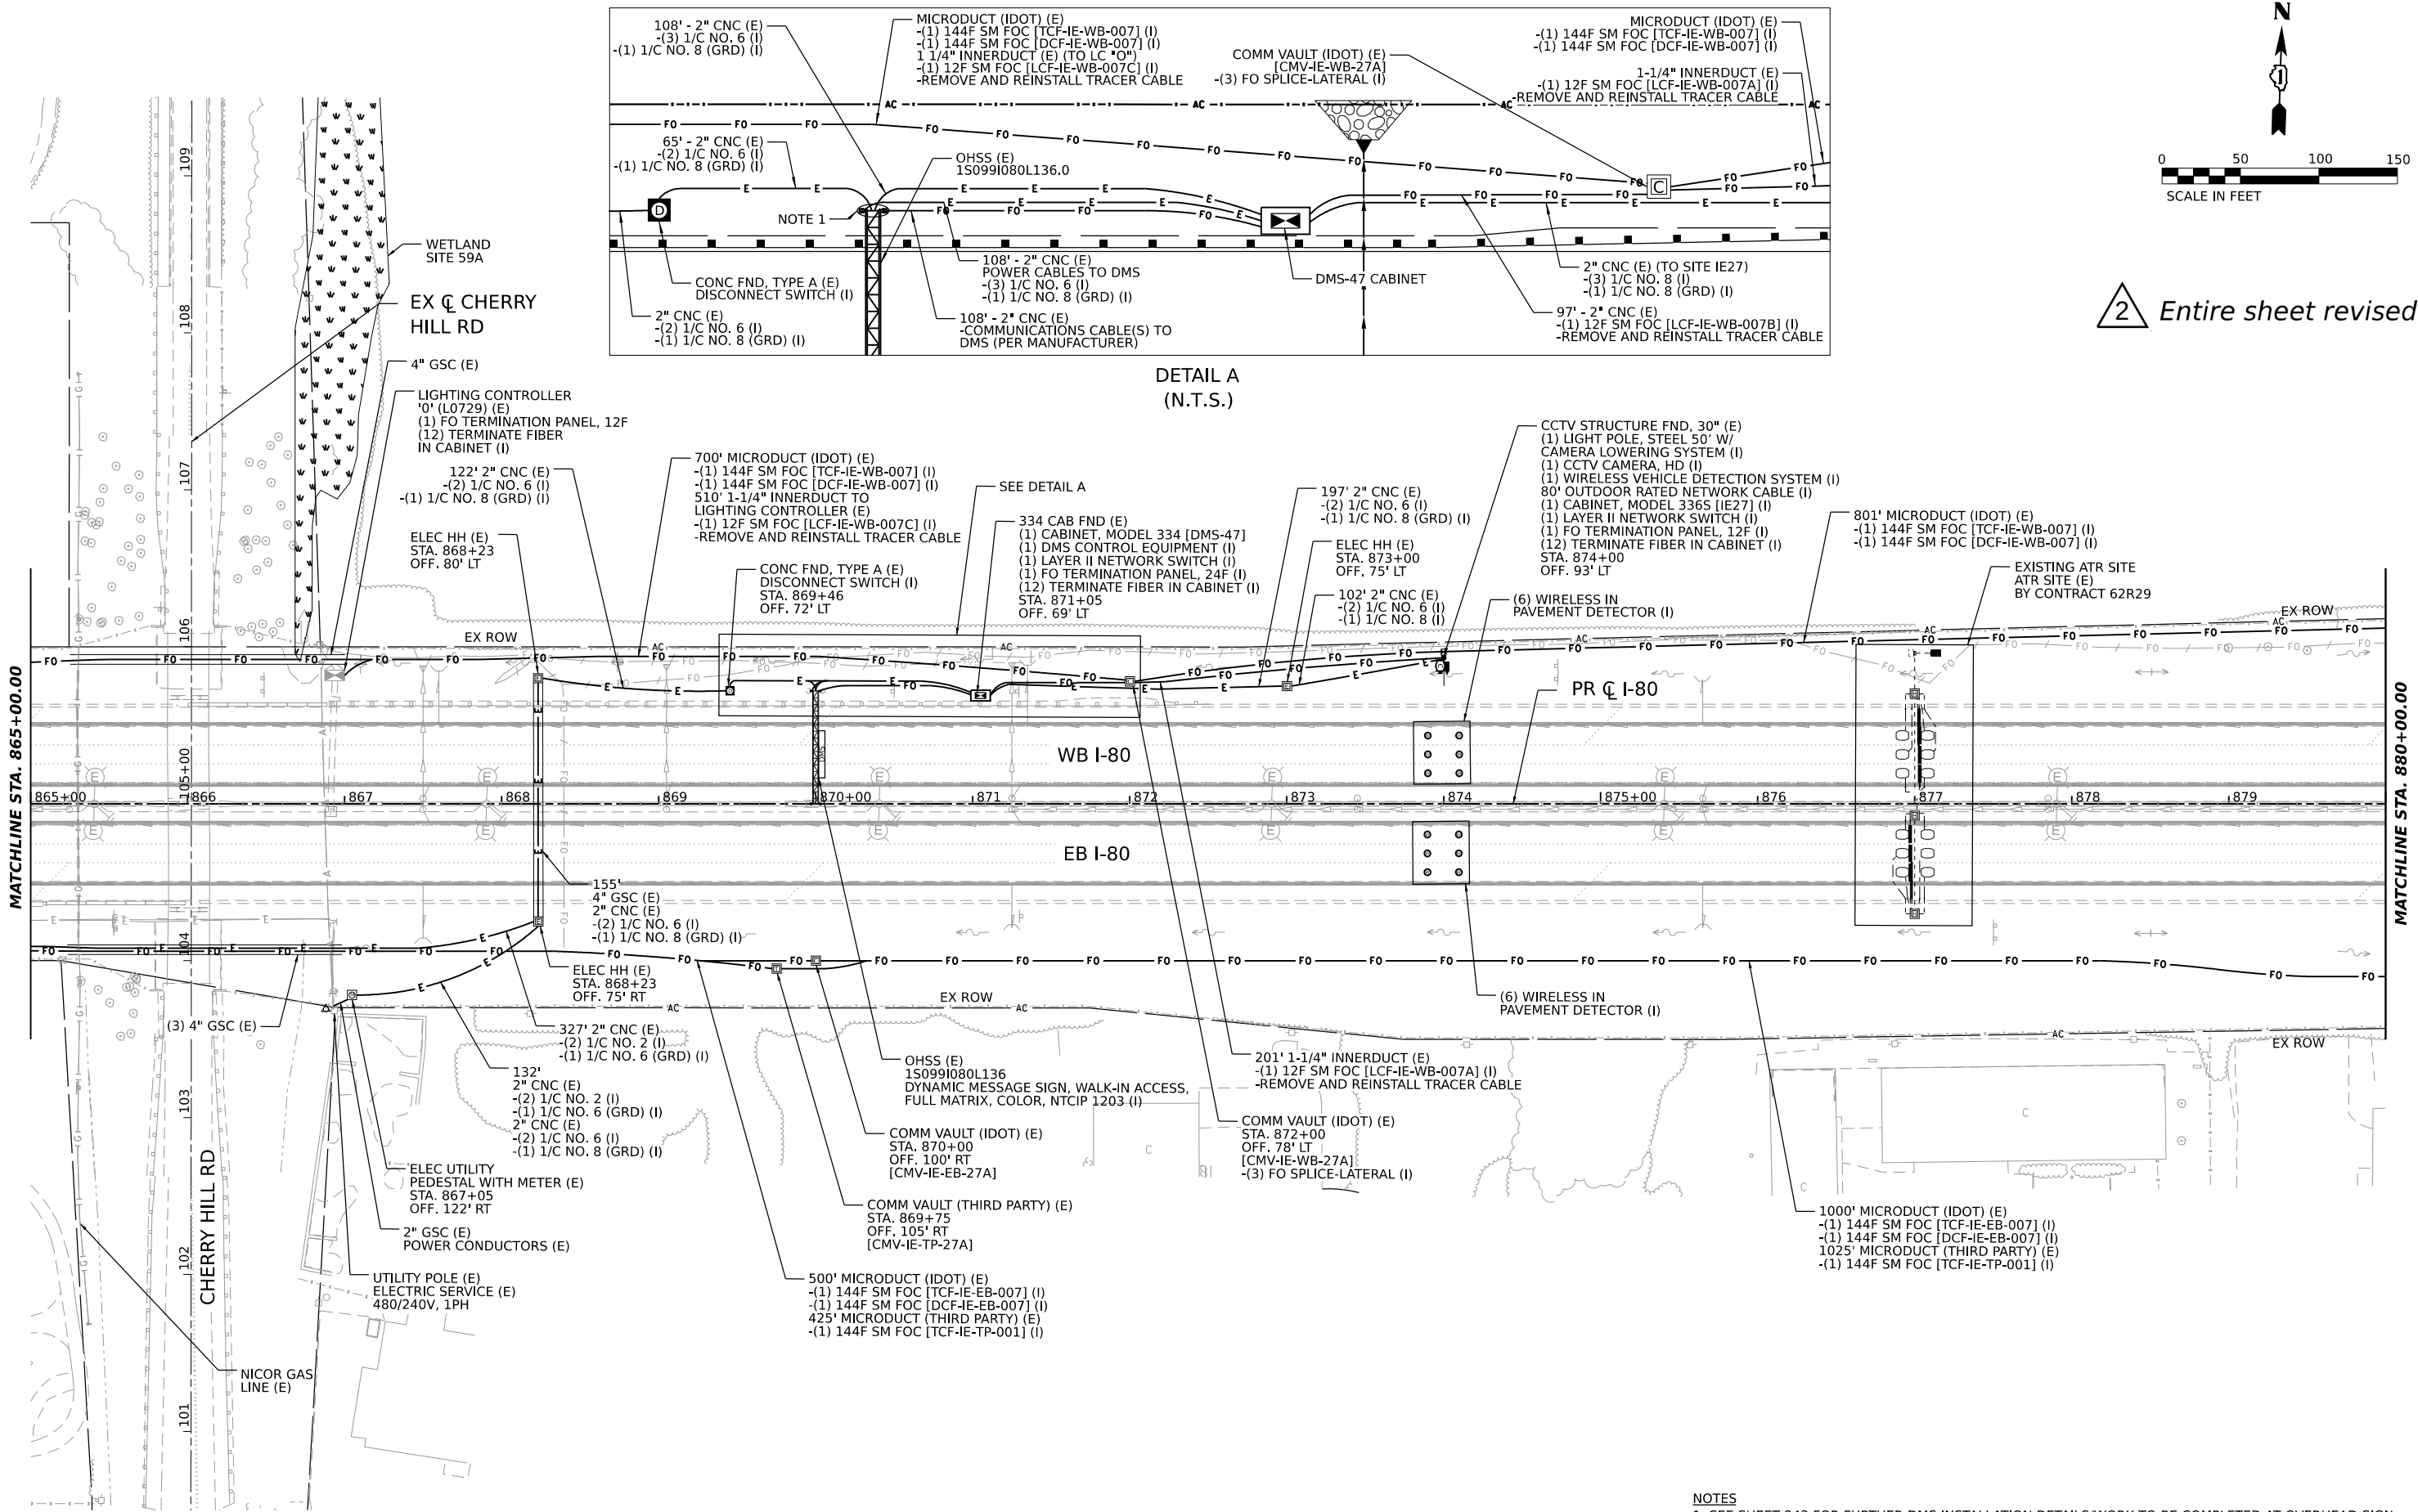

NOTES
1. SEE SHEET 243 FOR FURTHER DMS INSTALLATION DETAILS/WORK TO BE COMPLETED AT OVERHEAD SIGN STRUCTURE.

MODEL: PR I-80 - PLAN 56 (SHEET)
FILE NAME: C:\DATA\SYSTEMS\RAW\01\DM632656\62R19-SHT-ITS-PLAN-56.DGN



USER NAME	SALASL	DESIGNED	- DJM	REVISED	- 02/20/2026
PLOT SCALE	= 0.166667" / IN.	DRAWN	- LS	REVISED	-
PLOT DATE	= 11/12/2025	CHECKED	- DJM	REVISED	-
		DATE	- 11/12/2025	REVISED	-



STATE OF ILLINOIS
DEPARTMENT OF TRANSPORTATION

I-80
ITS INFRASTRUCTURE PLANS

SCALE: 1"=50' SHEET OF SHEETS STA. 865+00 TO STA. 880+00

F.A.I. RTE.	SECTION	COUNTY	TOTAL SHEETS	SHEET NO.
80	FAI 80 21 VLS	VARIOUS	467	202
CONTRACT NO. 62R19				
ILLINOIS FED. AID PROJECT				

2 Entire sheet revised

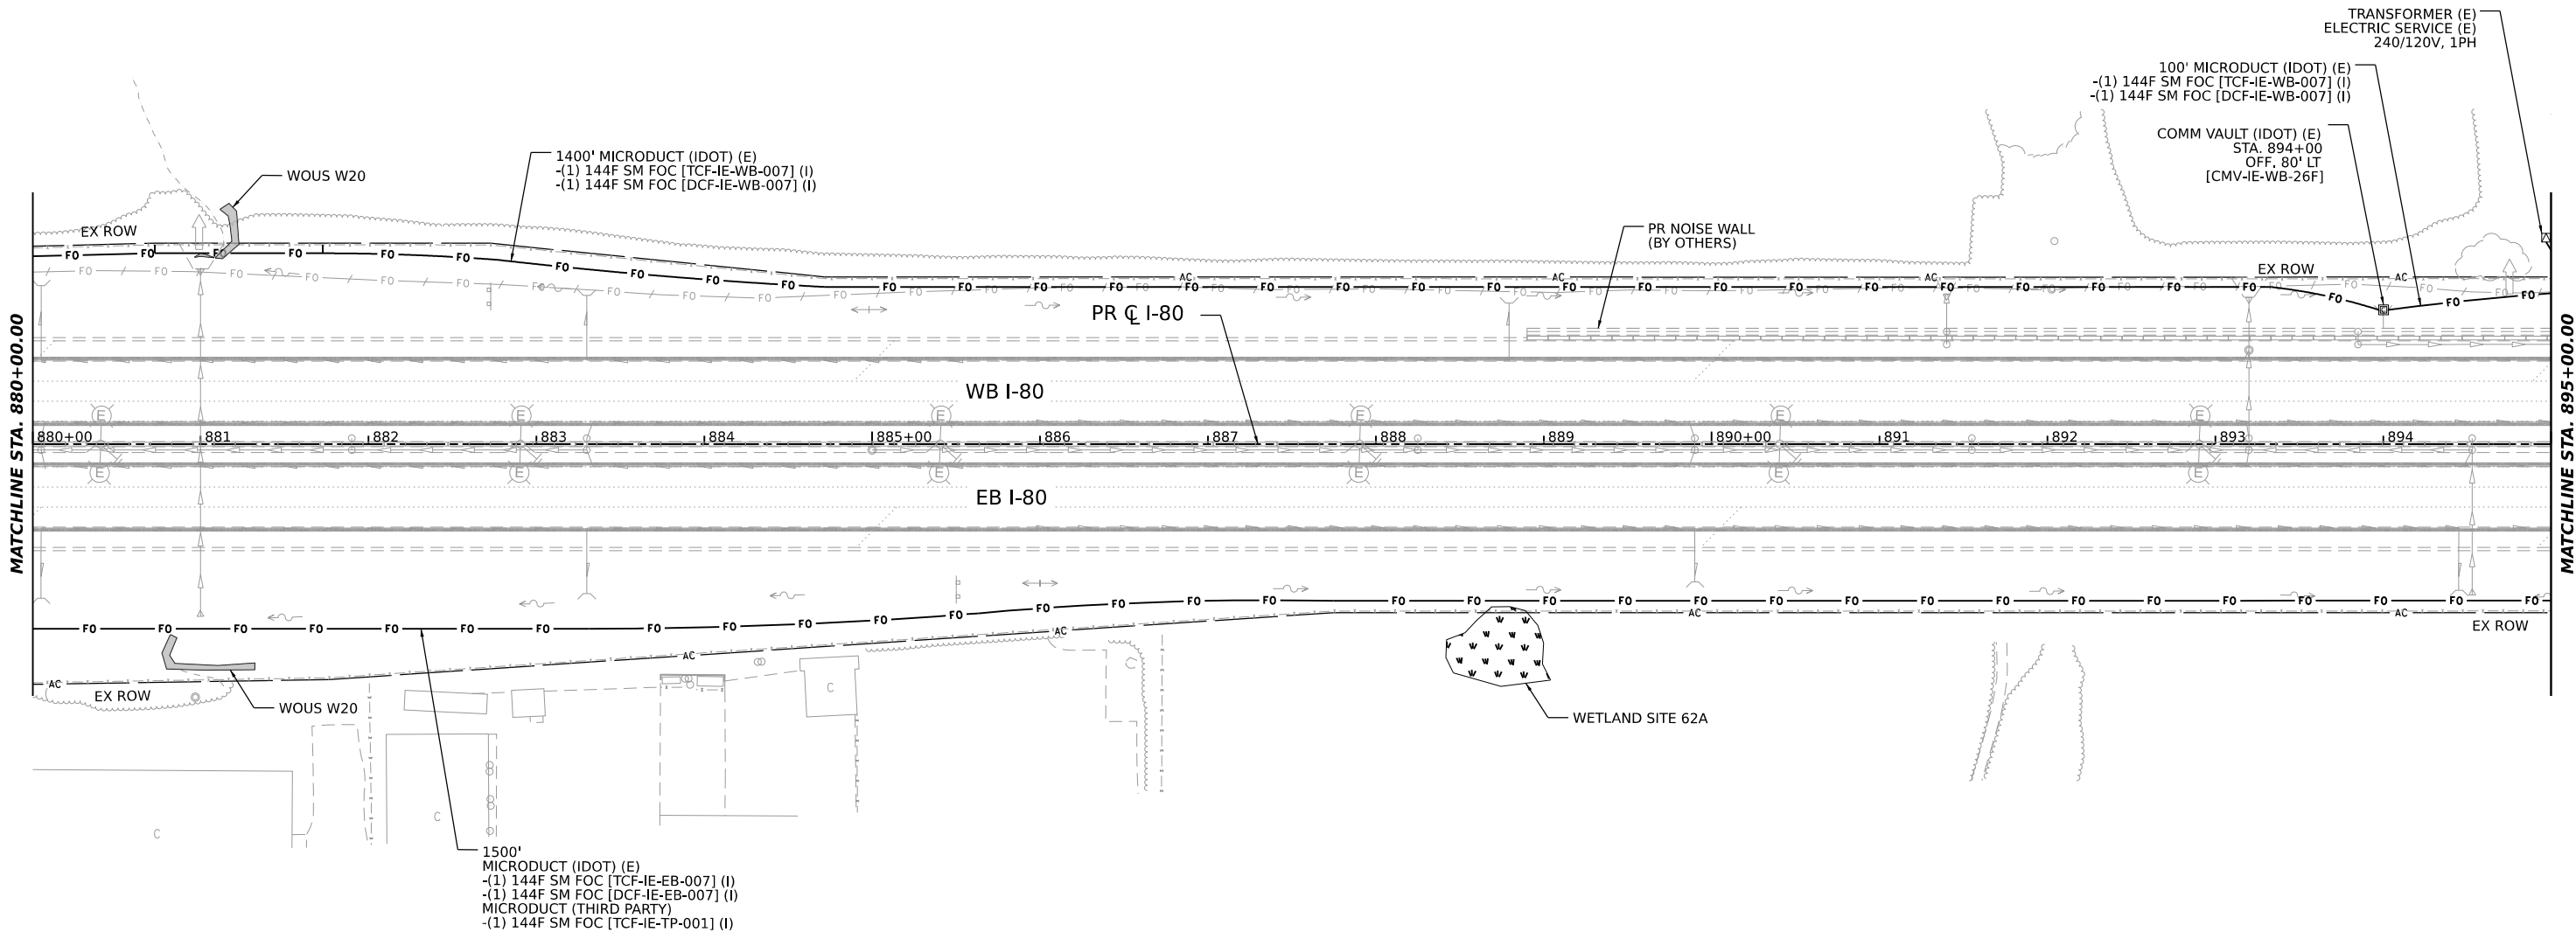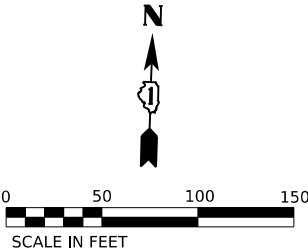

MODEL: PR I-80 - PLAN 57 (SHEET)
FILE NAME: C:\ROADSYSTEMS\LOCAL\TRANS\SYSTEMS\HW-01\DM632656\62R19-SHT-ITS-PLAN-55.DGN

ATLAS
ATLAS TECHNICAL CONSULTANTS, LLC
100 S. WACKER DRIVE, SUITE 400
CHICAGO, IL 60606



USER NAME	■ SALASL	DESIGNED -	DJM	REVISED -	02/20/2026
		DRAWN -	LS	REVISED -	
PLOT SCALE	■ 0.166667" / IN.	CHECKED -	DJM	REVISED -	
PLOT DATE	■ 11/12/2025	DATE -	11/12/2025	REVISED -	

STATE OF ILLINOIS
DEPARTMENT OF TRANSPORTATION

I-80 ITS INFRASTRUCTURE PLANS			
SCALE: 1"=50'	SHEET	OF	SHEETS
STA. 880+00		TO STA. 895+00	

F.A.I. RTE.	SECTION	COUNTY	TOTAL SHEETS	SHEET NO.
80	FAI 80 21 VLS	VARIOUS	467	203
CONTRACT NO. 62R19				
ILLINOIS FED. AID PROJECT				

2 Entire sheet revised

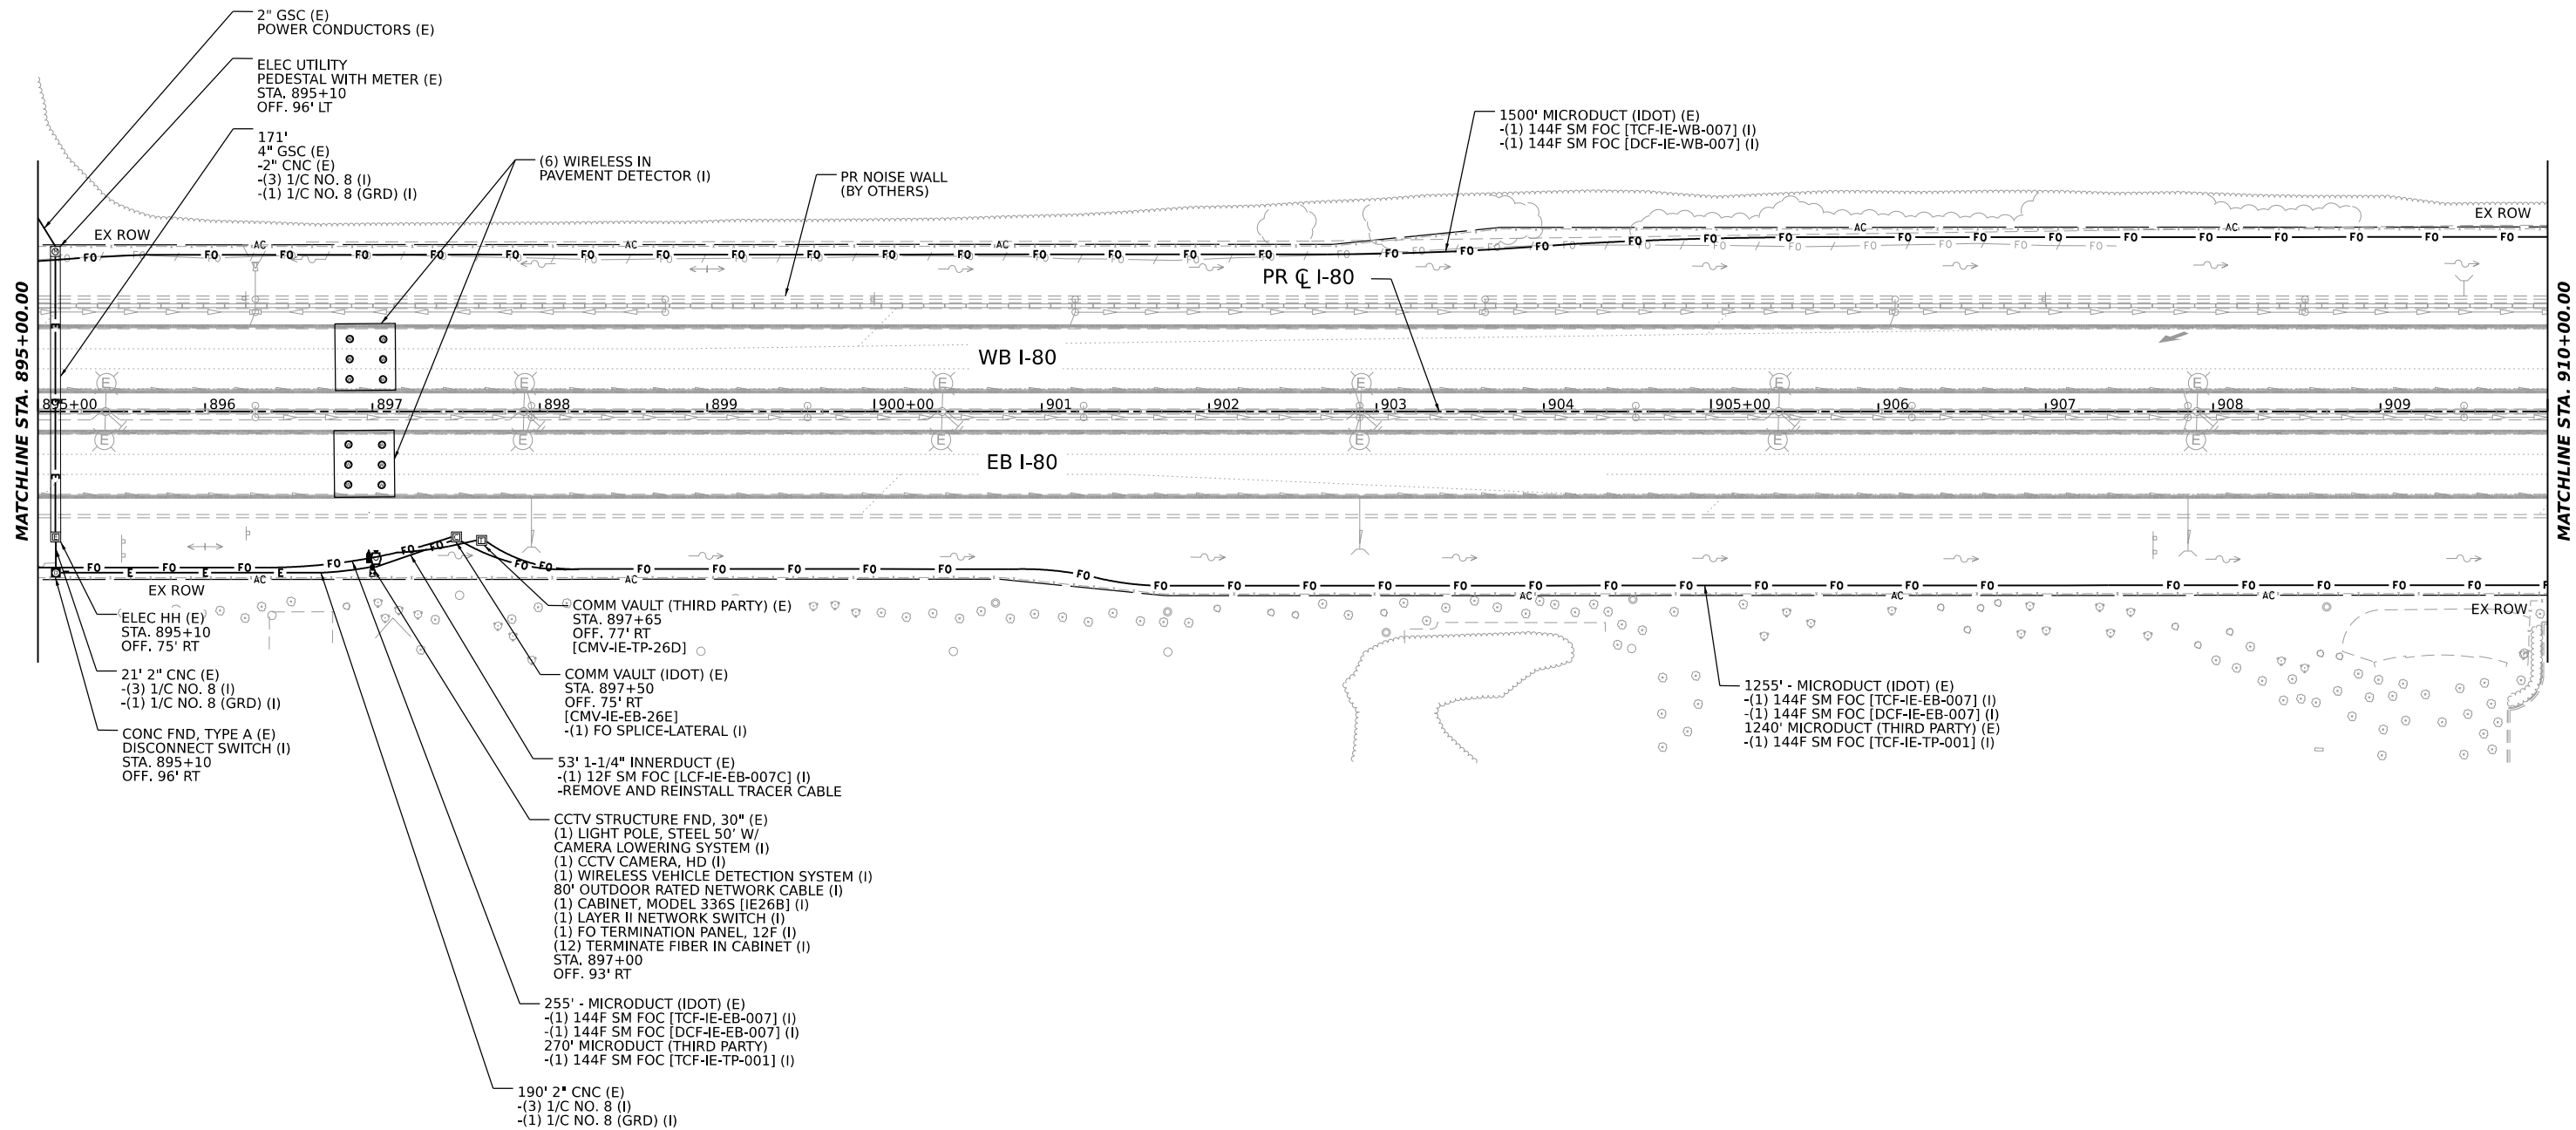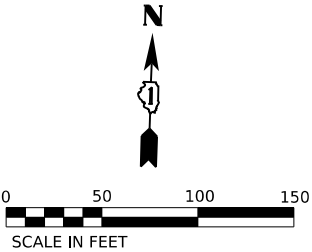

MODEL PR I-80 - PLAN 58 (SHEET)
FILE NAME: C:\ROADSYSTEMS\SYSTEMS-RW\01\DM\62R19-SHT-ITS-PLAN-58.DGN





USER NAME ■ SALASL	DESIGNED - DJM	REVISED - 02/20/2026
	DRAWN - LS	REVISED -
	CHECKED - DJM	REVISED -
	DATE - 11/12/2025	REVISED -
PLOT SCALE ■ 0.166667" / IN.		
PLOT DATE ■ 11/12/2025		

STATE OF ILLINOIS
DEPARTMENT OF TRANSPORTATION

I-80 ITS INFRASTRUCTURE PLANS			
SCALE: 1"=50'	SHEET	OF SHEETS	STA. 895+00 TO STA. 910+00

F.A.I. RTE.	SECTION	COUNTY	TOTAL SHEETS	SHEET NO.
80	FAI 80 21 VLS	VARIOUS	467	204
CONTRACT NO. 62R19				
ILLINOIS FED. AID PROJECT				

2 Entire sheet revised

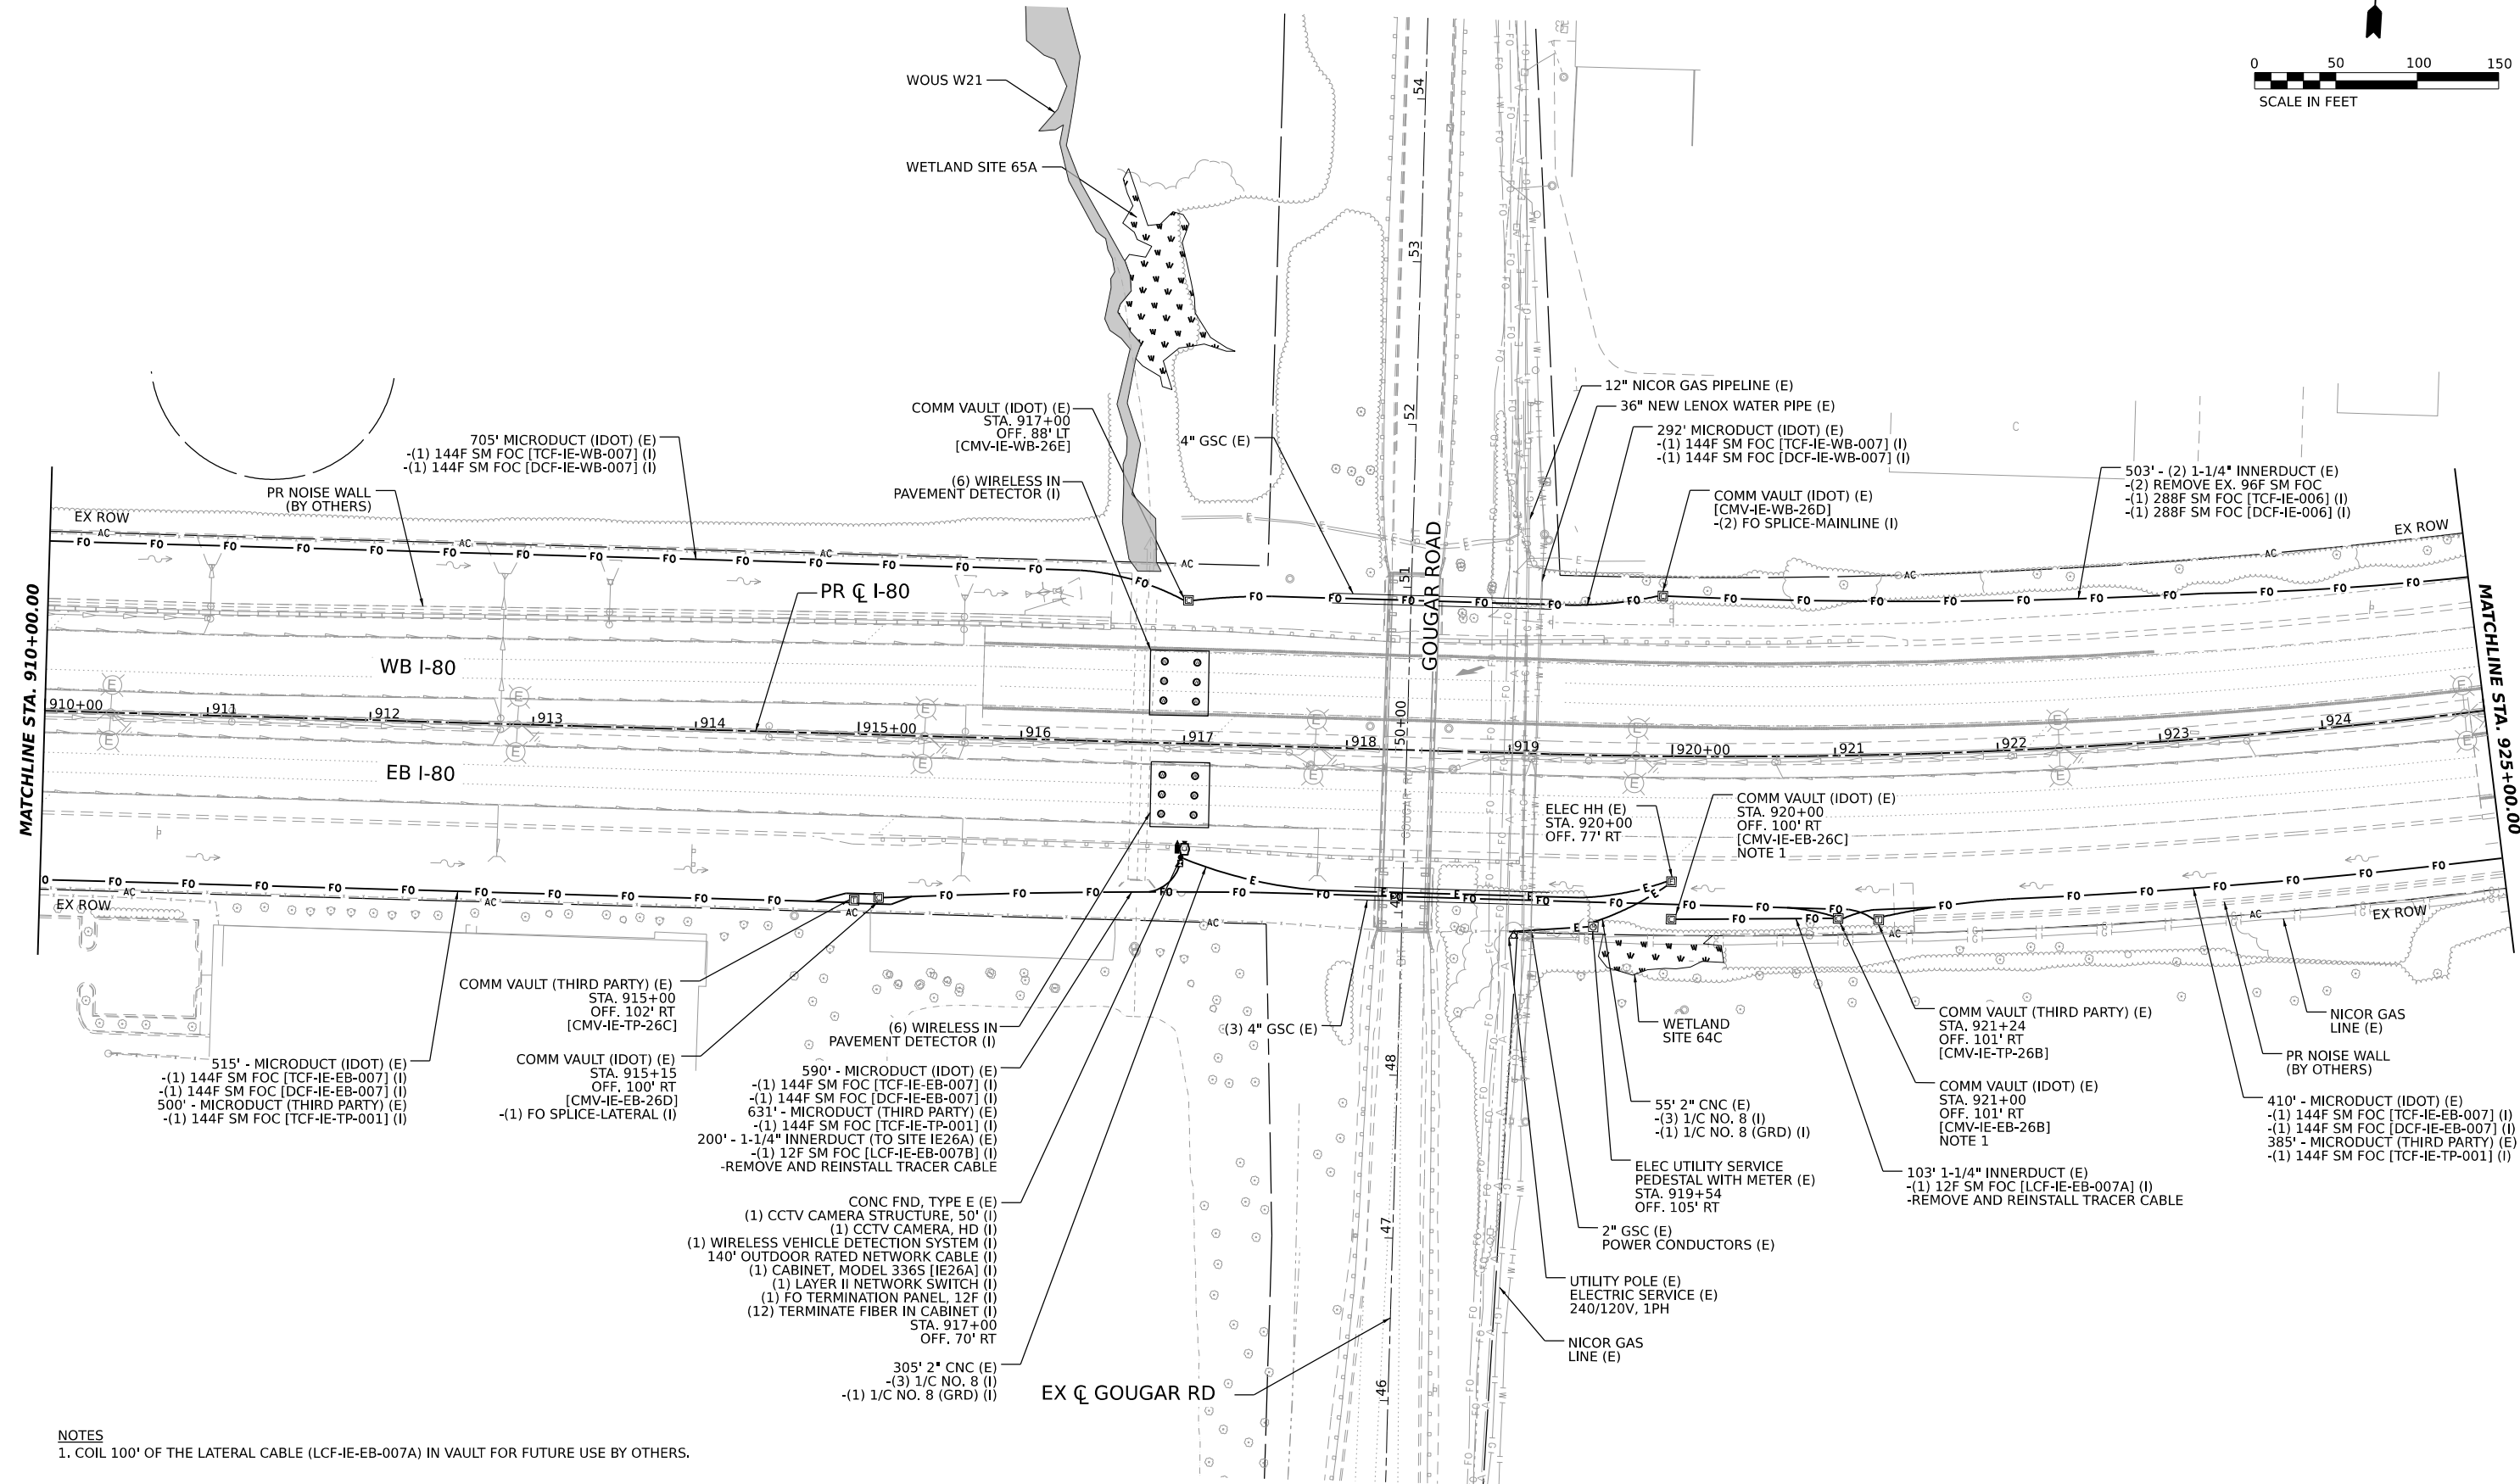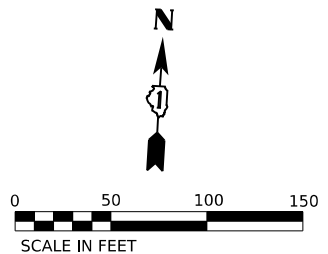

NOTES

1. COIL 100' OF THE LATERAL CABLE (LCF-IE-EB-007A) IN VAULT FOR FUTURE USE BY OTHERS.

MODEL: PR I-80 - PLAN 59 (SHEET)
FILE NAME: C:\DATA\SYSTEMS\RW-01\DM32656\62R19-SHT-ITS-PLAN-59.DGN



USER NAME	■ SALASL	DESIGNED -	DJM	REVISED -	02/20/2026
		DRAWN -	LS	REVISED -	
PLOT SCALE	■ 0.166667" / IN.	CHECKED -	DJM	REVISED -	
PLOT DATE	■ 11/12/2025	DATE -	11/12/2025	REVISED -	



STATE OF ILLINOIS
DEPARTMENT OF TRANSPORTATION

I-80
ITS INFRASTRUCTURE PLANS

SCALE: 1"=50' SHEET OF SHEETS STA. 910+00 TO STA. 925+00

F.A.I. RTE.	SECTION	COUNTY	TOTAL SHEETS	SHEET NO.
80	FAI 80 21 VLS	VARIOUS	467	205
CONTRACT NO. 62R19				
ILLINOIS FED. AID PROJECT				

2 Entire sheet revised

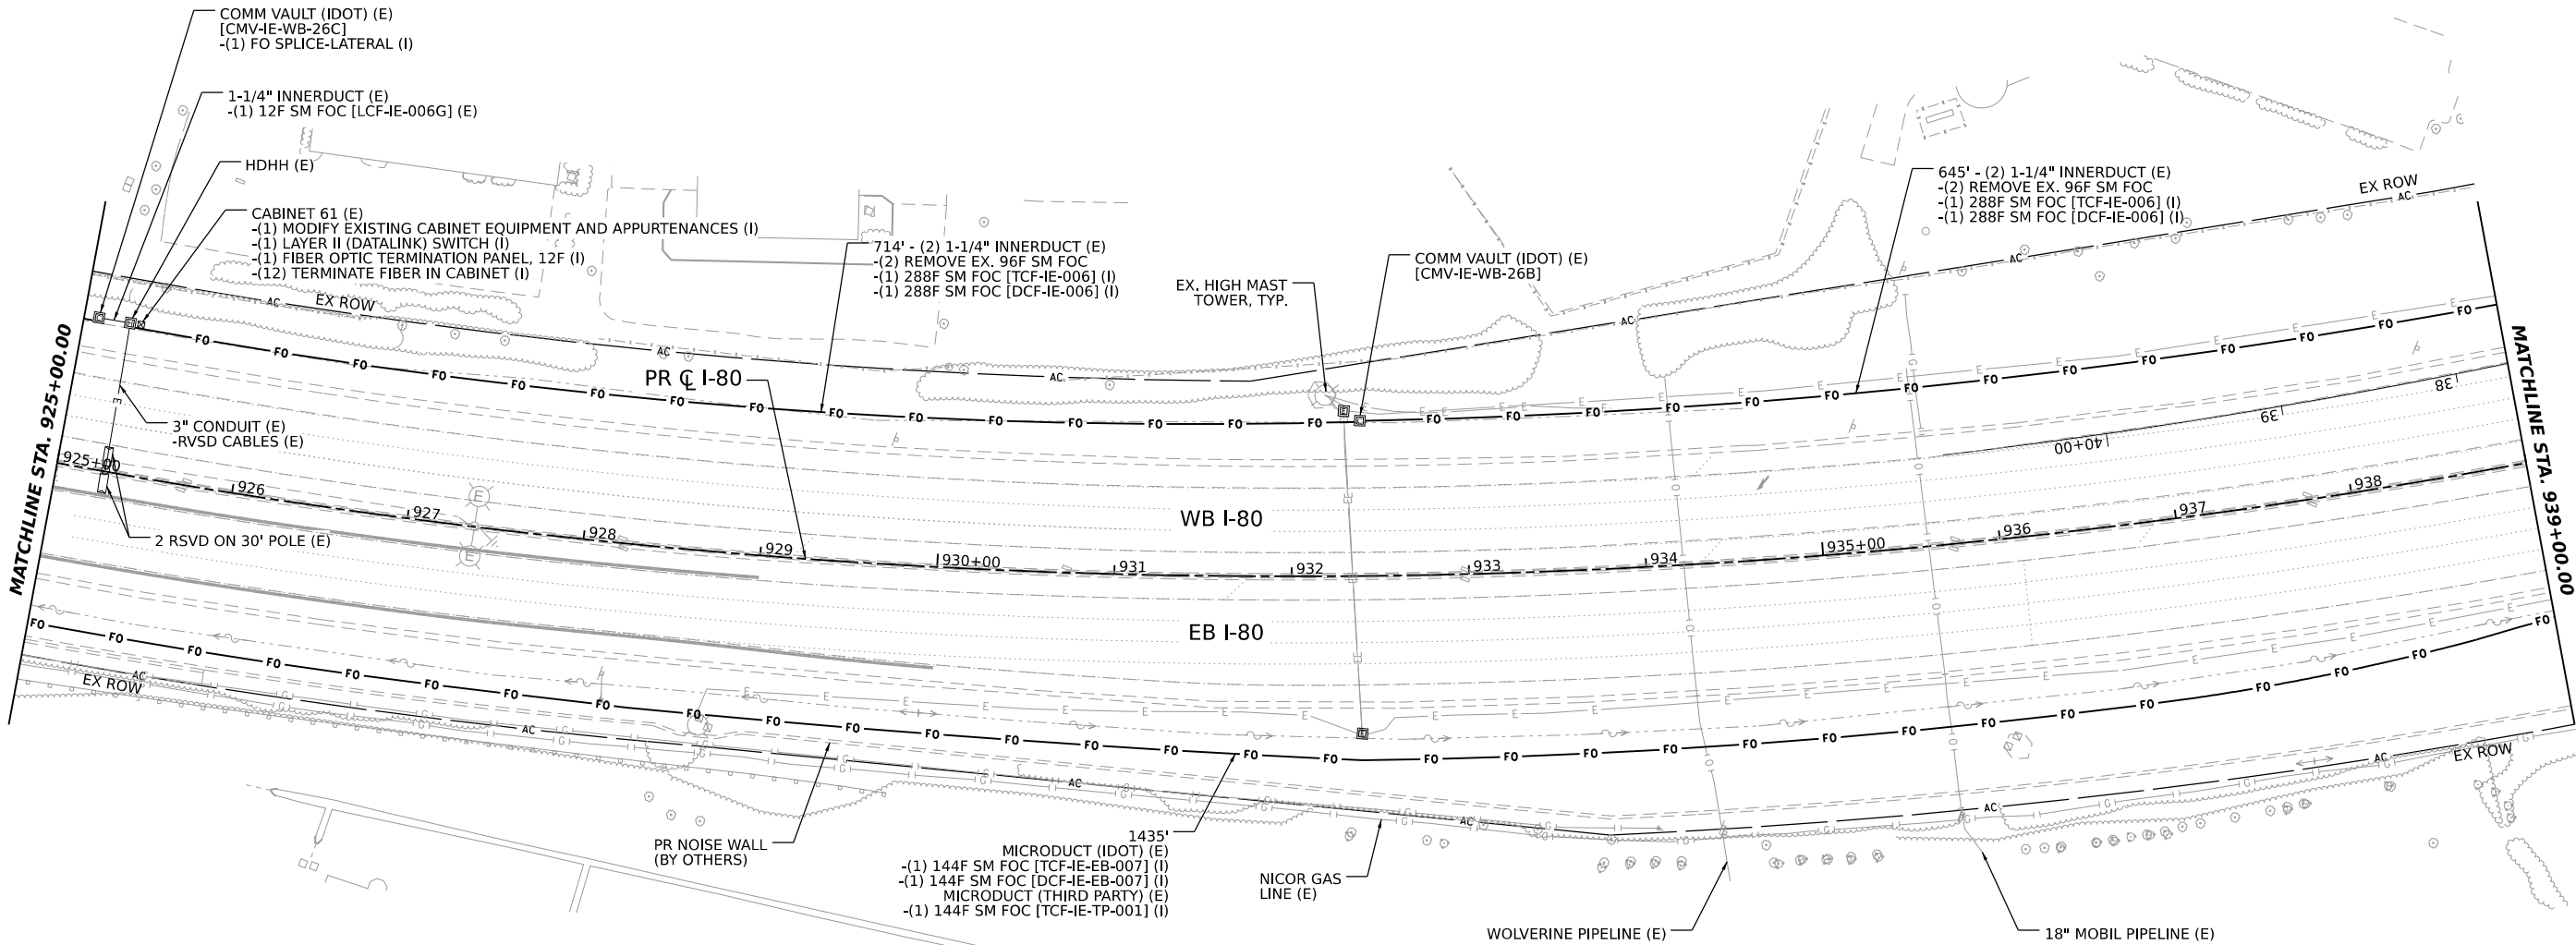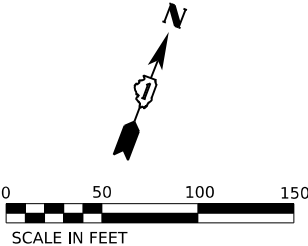

MODEL PR I-80 - PLAN 60 (SHEET)
FILE NAME: C:\DATA\SYSTEMS\LOCAL\TRANS\SYSTEMS\PR\01\DM3265862R19-SHT-ITS-PLAN-60.DGN





USER NAME	SALASL	DESIGNED -	DJM	REVISED -	02/20/2026
PLOT SCALE	0.16666667" / IN.	DRAWN -	LS	REVISED -	
PLOT DATE	11/12/2025	CHECKED -	DJM	REVISED -	
DATE	11/12/2025	DATE -	11/12/2025	REVISED -	

STATE OF ILLINOIS
DEPARTMENT OF TRANSPORTATION

I-80 ITS INFRASTRUCTURE PLANS			
SCALE: 1"=50'	SHEET	OF	SHEETS
STA. 925+00		TO STA. 939+00	

F.A.I. RTE.	SECTION	COUNTY	TOTAL SHEETS	SHEET NO.
80	FAI 80 21 VLS	VARIOUS	467	206
CONTRACT NO. 62R19				
ILLINOIS FED. AID PROJECT				

 2 Entire sheet revised

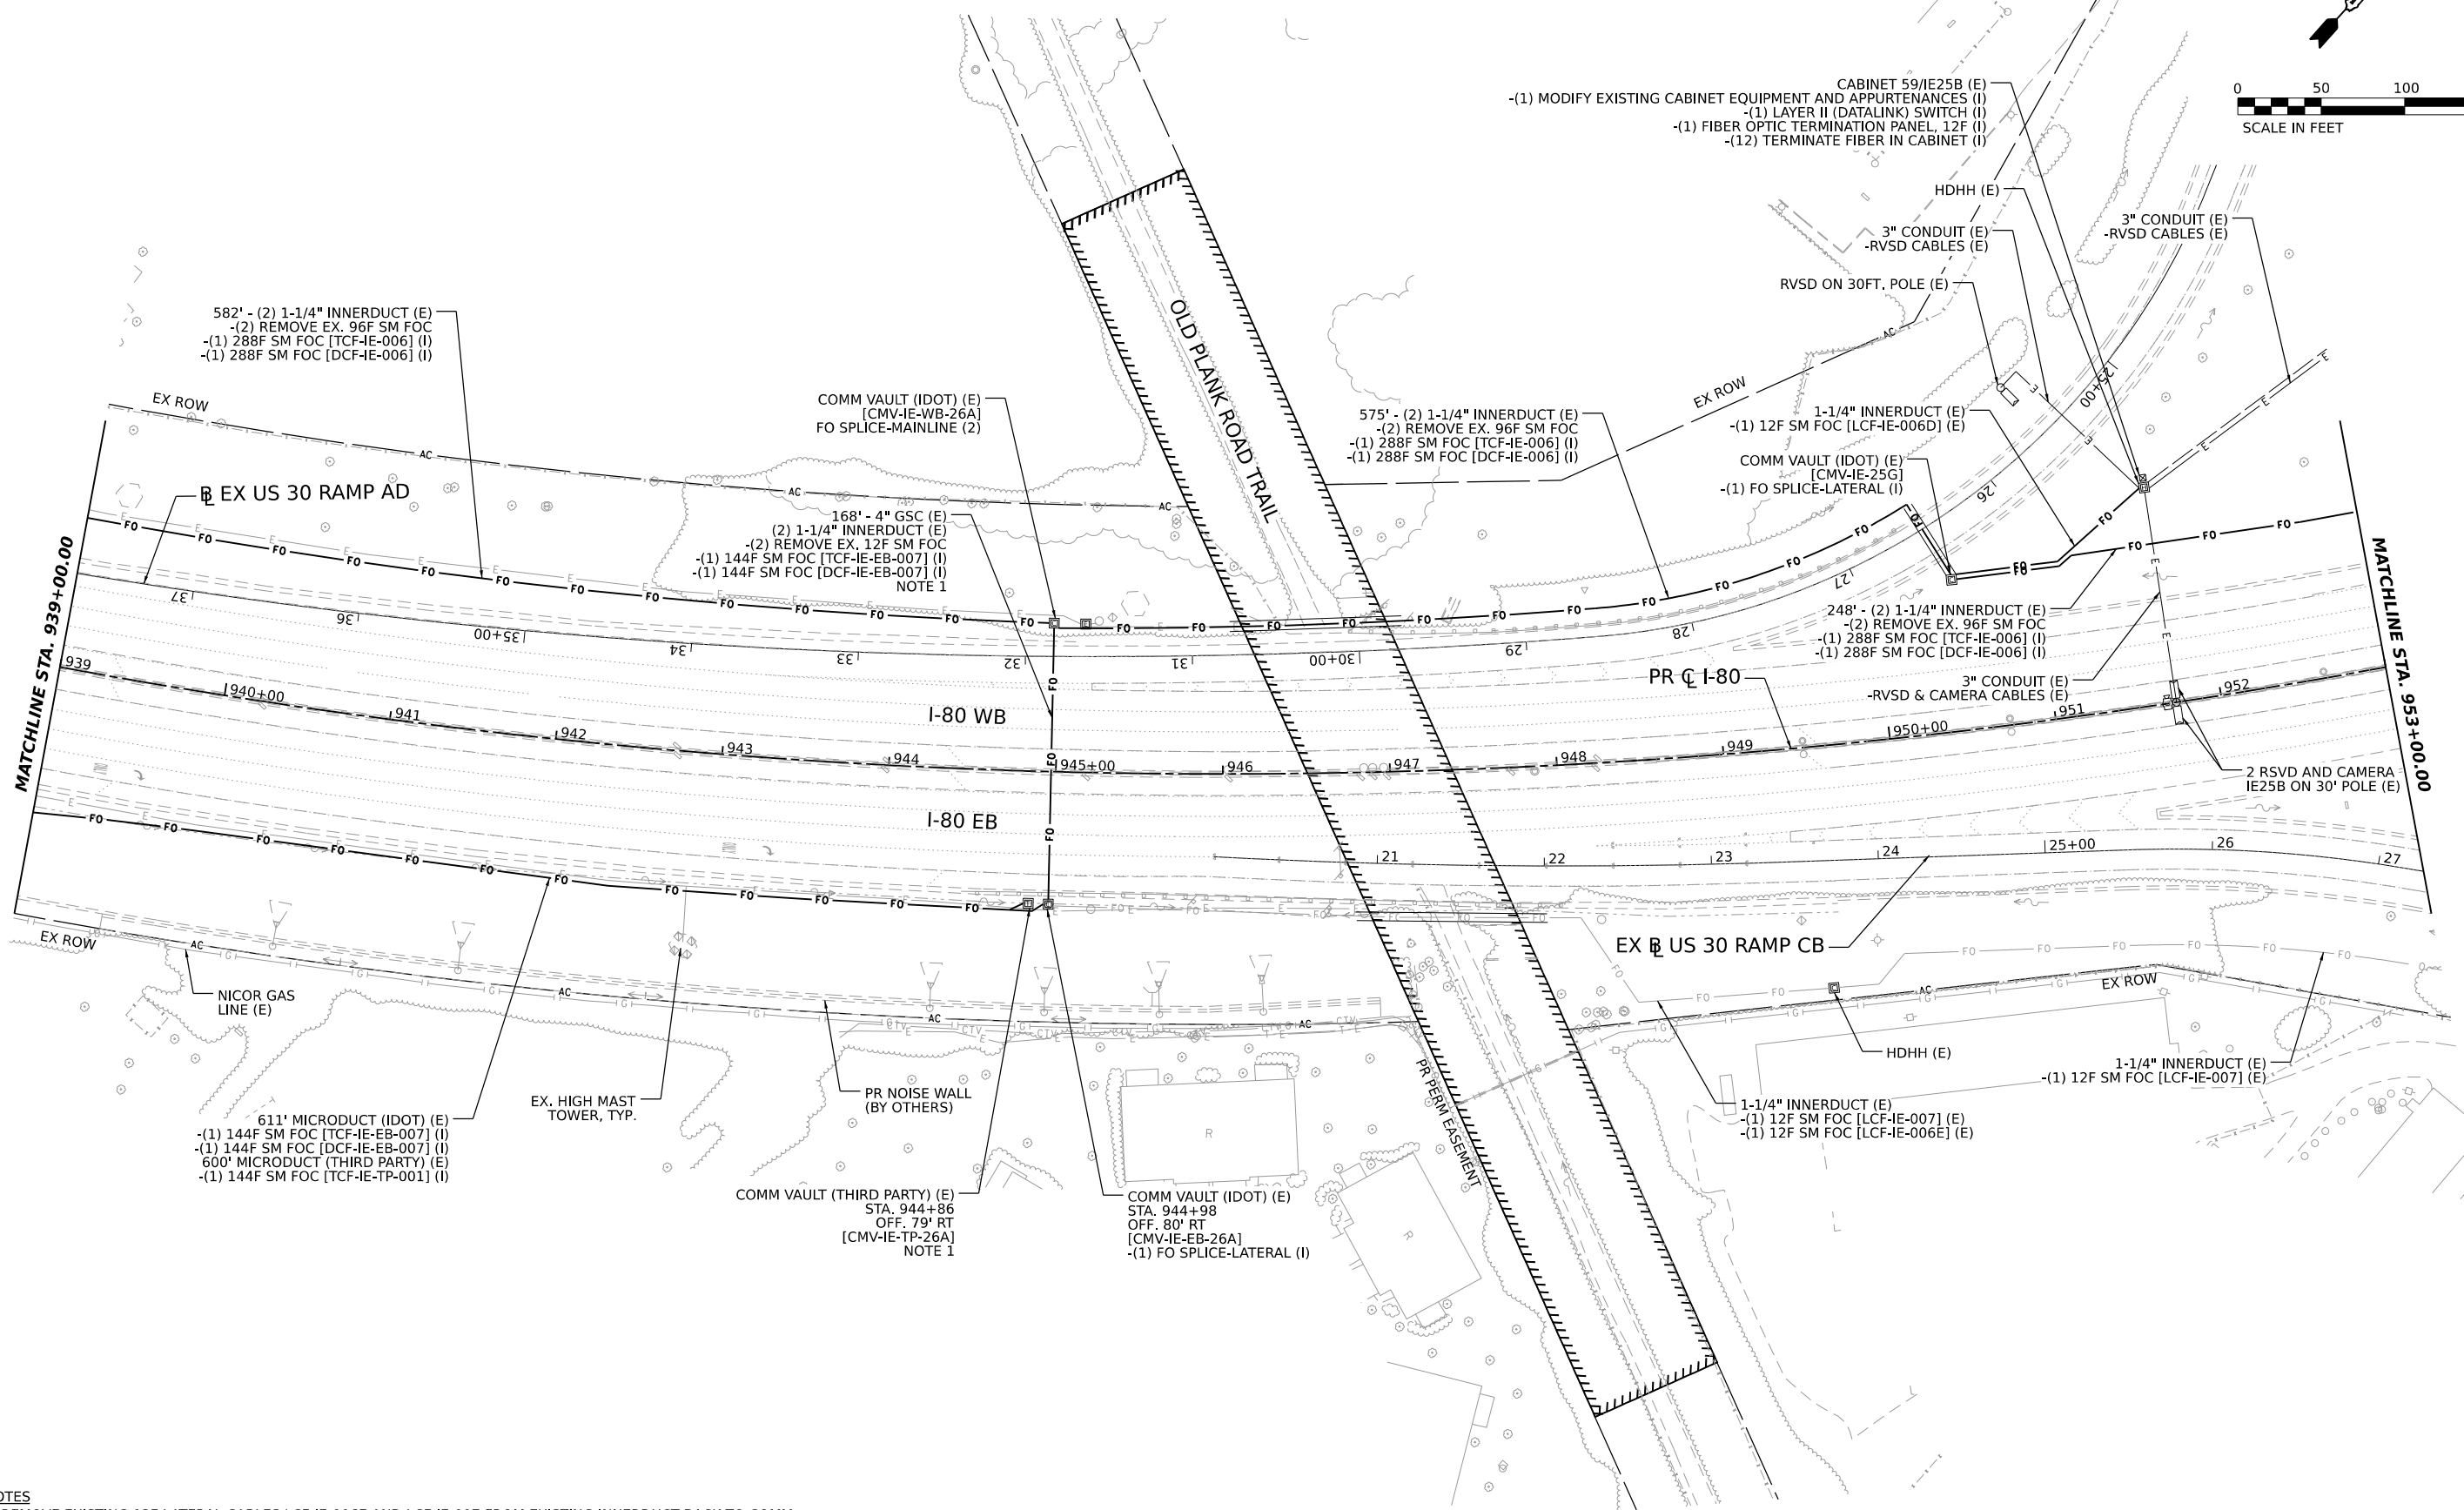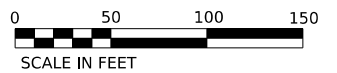

NOTES

1. REMOVE EXISTING 12F LATERAL CABLES LCF-IE-006E AND LCF-IE-007 FROM EXISTING INNERDUCT BACK TO COMM VAULT CMV-IE-EB-26A. LCF-IE-007 WILL BE RESPLICED TO NEW 144 FOC IN COMM VAULT CMV-IE-EB-26A. COIL LCF-IE-006E IN COMM VAULT CMV-IE-EB-26A.



USER NAME = SALASL	DESIGNED -	REVISED -  02/20/2026
	DRAWN -	REVISED -
PLOT SCALE = 0.16666667 "/IN.	CHECKED -	REVISED -
PLOT DATE = 11/12/2025	DATE = 11/12/2025	REVISED -

**STATE OF ILLINOIS
DEPARTMENT OF TRANSPORTATION**

I-80 ITS INFRASTRUCTURE PLANS

SCALE: 1"=50'	SHEET	OF	SHEETS	STA.	TO STA.
---------------	-------	----	--------	------	---------

F.A.I. RTE.	SECTION	COUNTY	TOTAL SHEETS	SHEET NO.
80	FAI 80 21 VLS	VARIOUS	467	207
		CONTRACT NO. 62R19		
		ILLINOIS	FED. AID PROJECT	