


MODEL: P3857 - Stage1A Work A [Sheet]
FILE NAME: c:\paw\work\hrtz\kld652852\074435-sheets-Staging-Stage1A.dgn

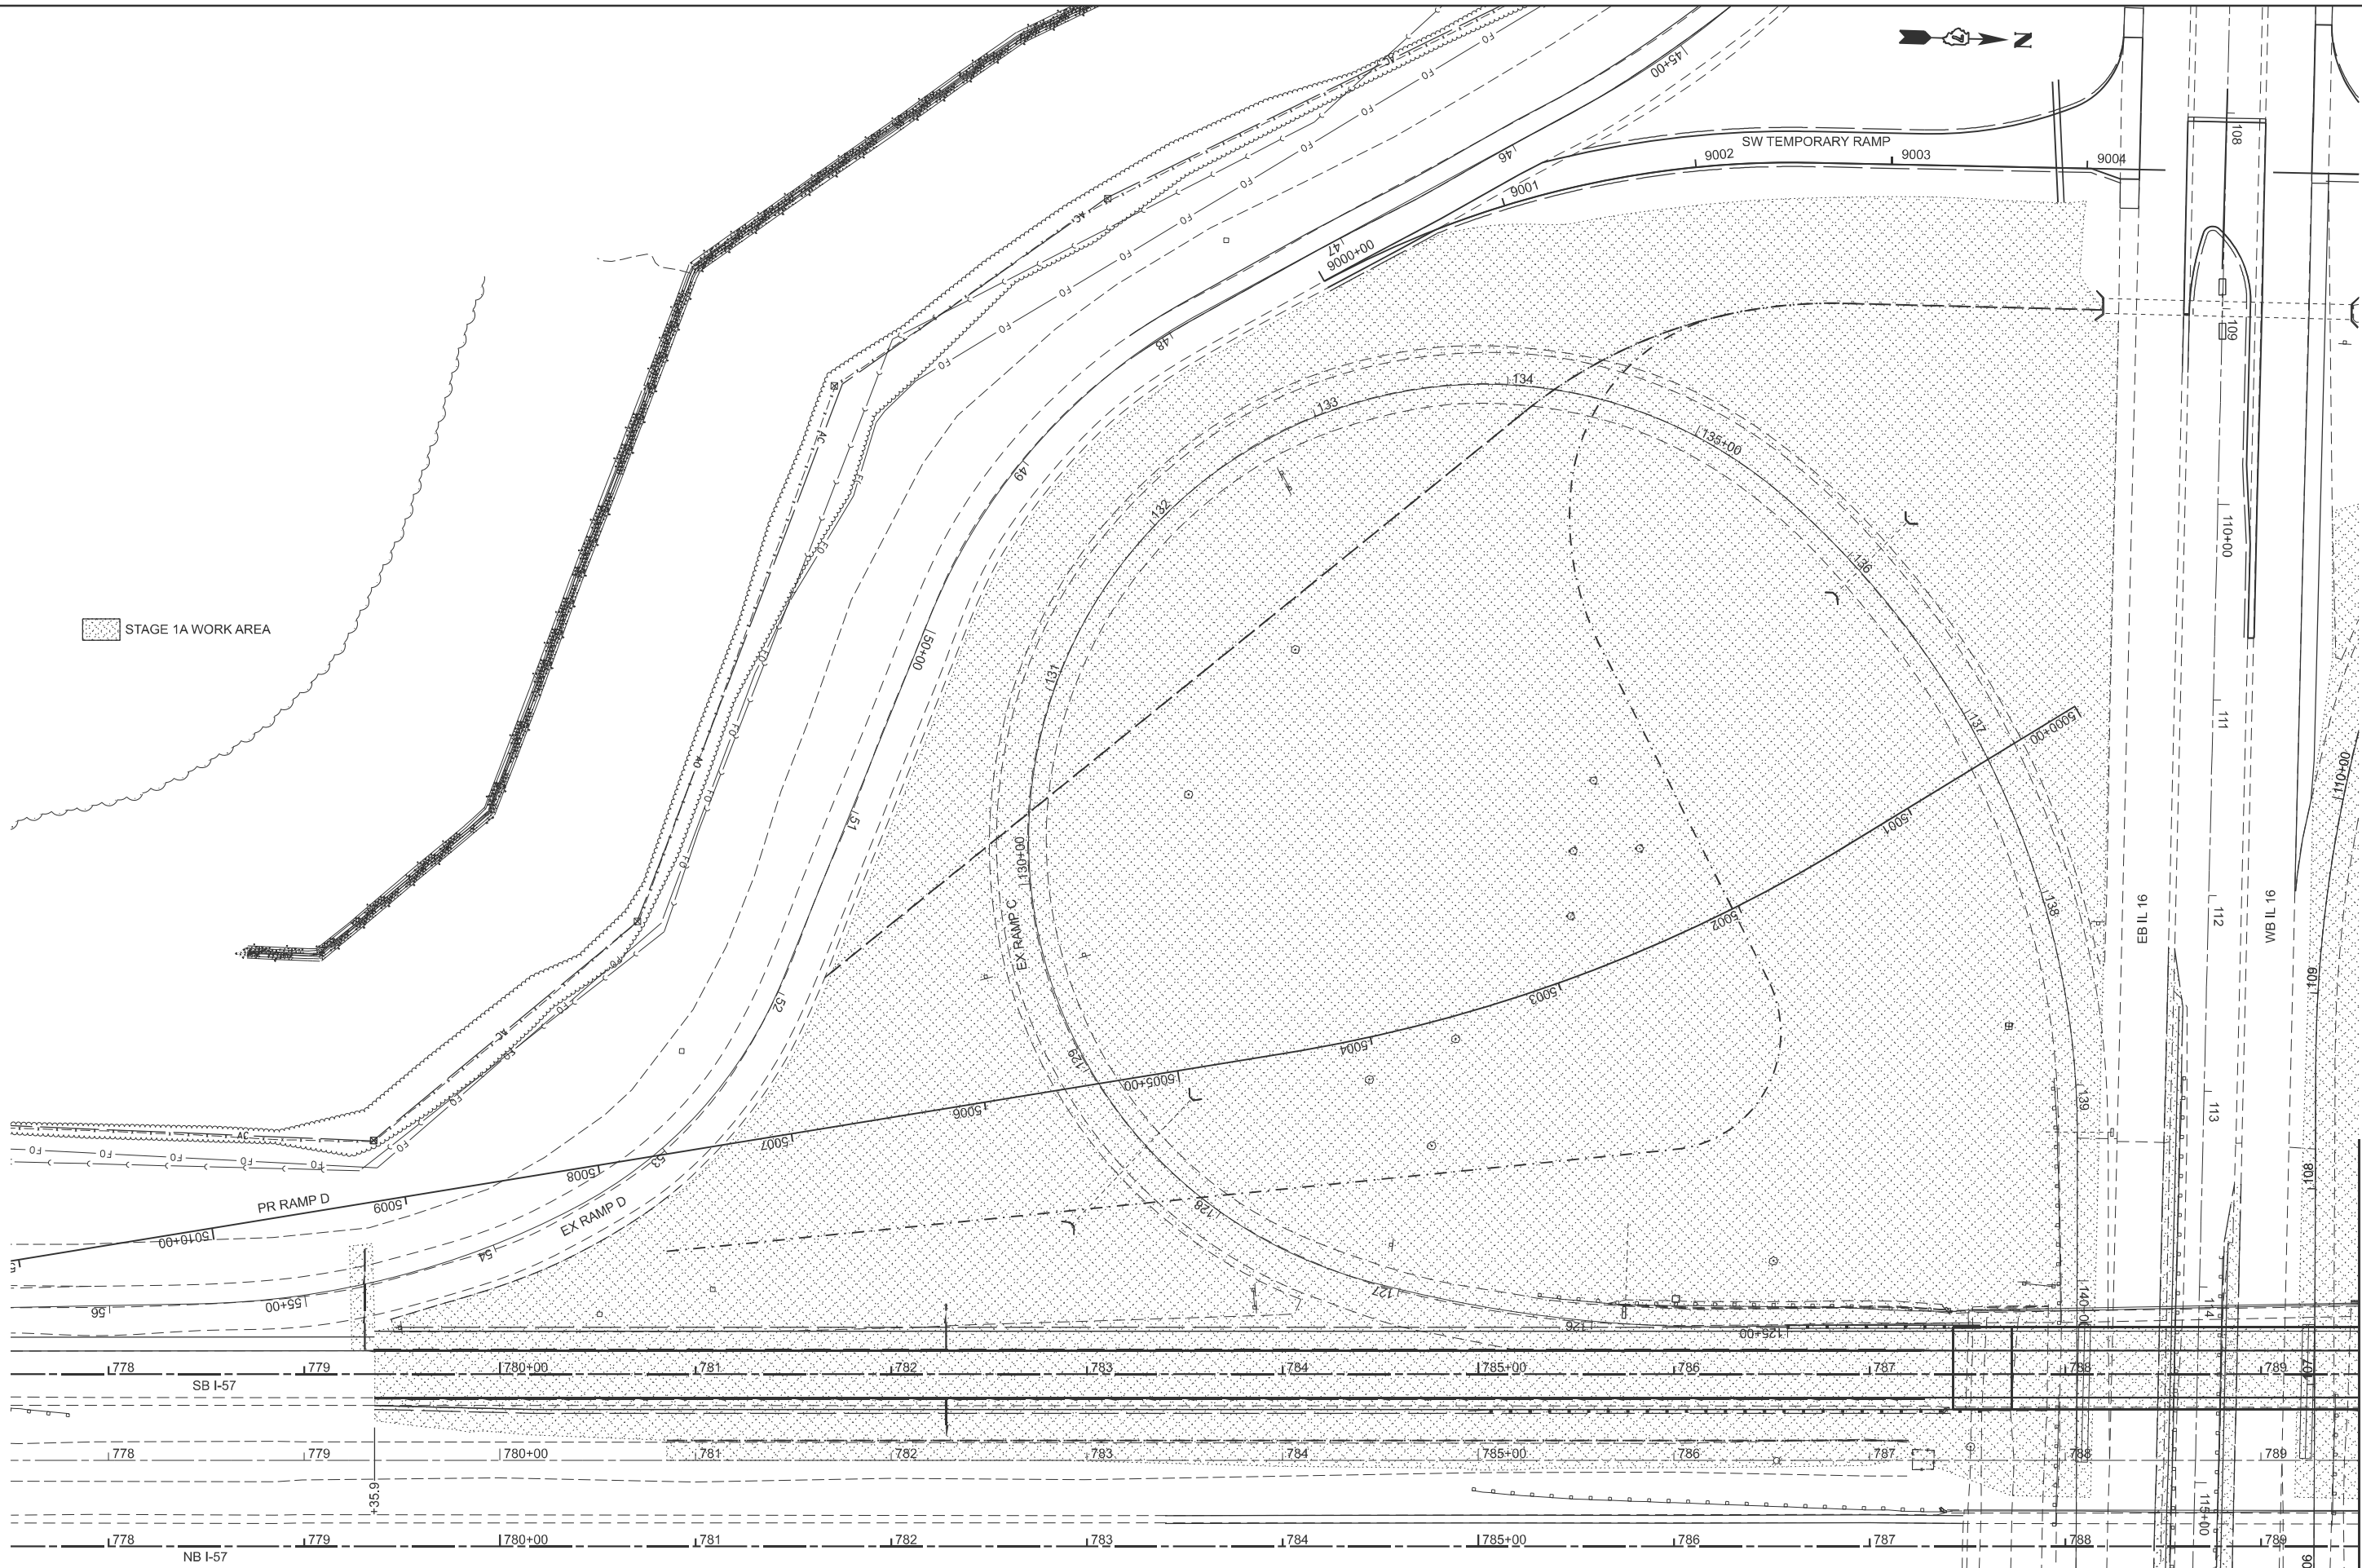

USER NAME	= kaleb.hirtzel	DESIGNED	-	REVISED	-
PLOT SCALE	= \$SCALE\$	DRAWN	-	REVISED	-
PLOT DATE	= 8/19/2024	CHECKED	-	REVISED	-
		DATE	-	REVISED	-


STATE OF ILLINOIS
DEPARTMENT OF TRANSPORTATION

STAGING PLANS STAGE 1A WORK AREA			
SCALE: 1"=40'	SHEET 2	OF 35 SHEETS	STA. 777+50.00 TO STA. 789+50.00

F.A.I RTE.	SECTION	COUNTY	TOTAL SHEETS	SHEET NO.
57	(15-22HB-4)BR (15-22)R	COLES	1086	201
CONTRACT NO. 74435				
ILLINOIS FED. AID PROJECT				



STAGE 1A WORK AREA

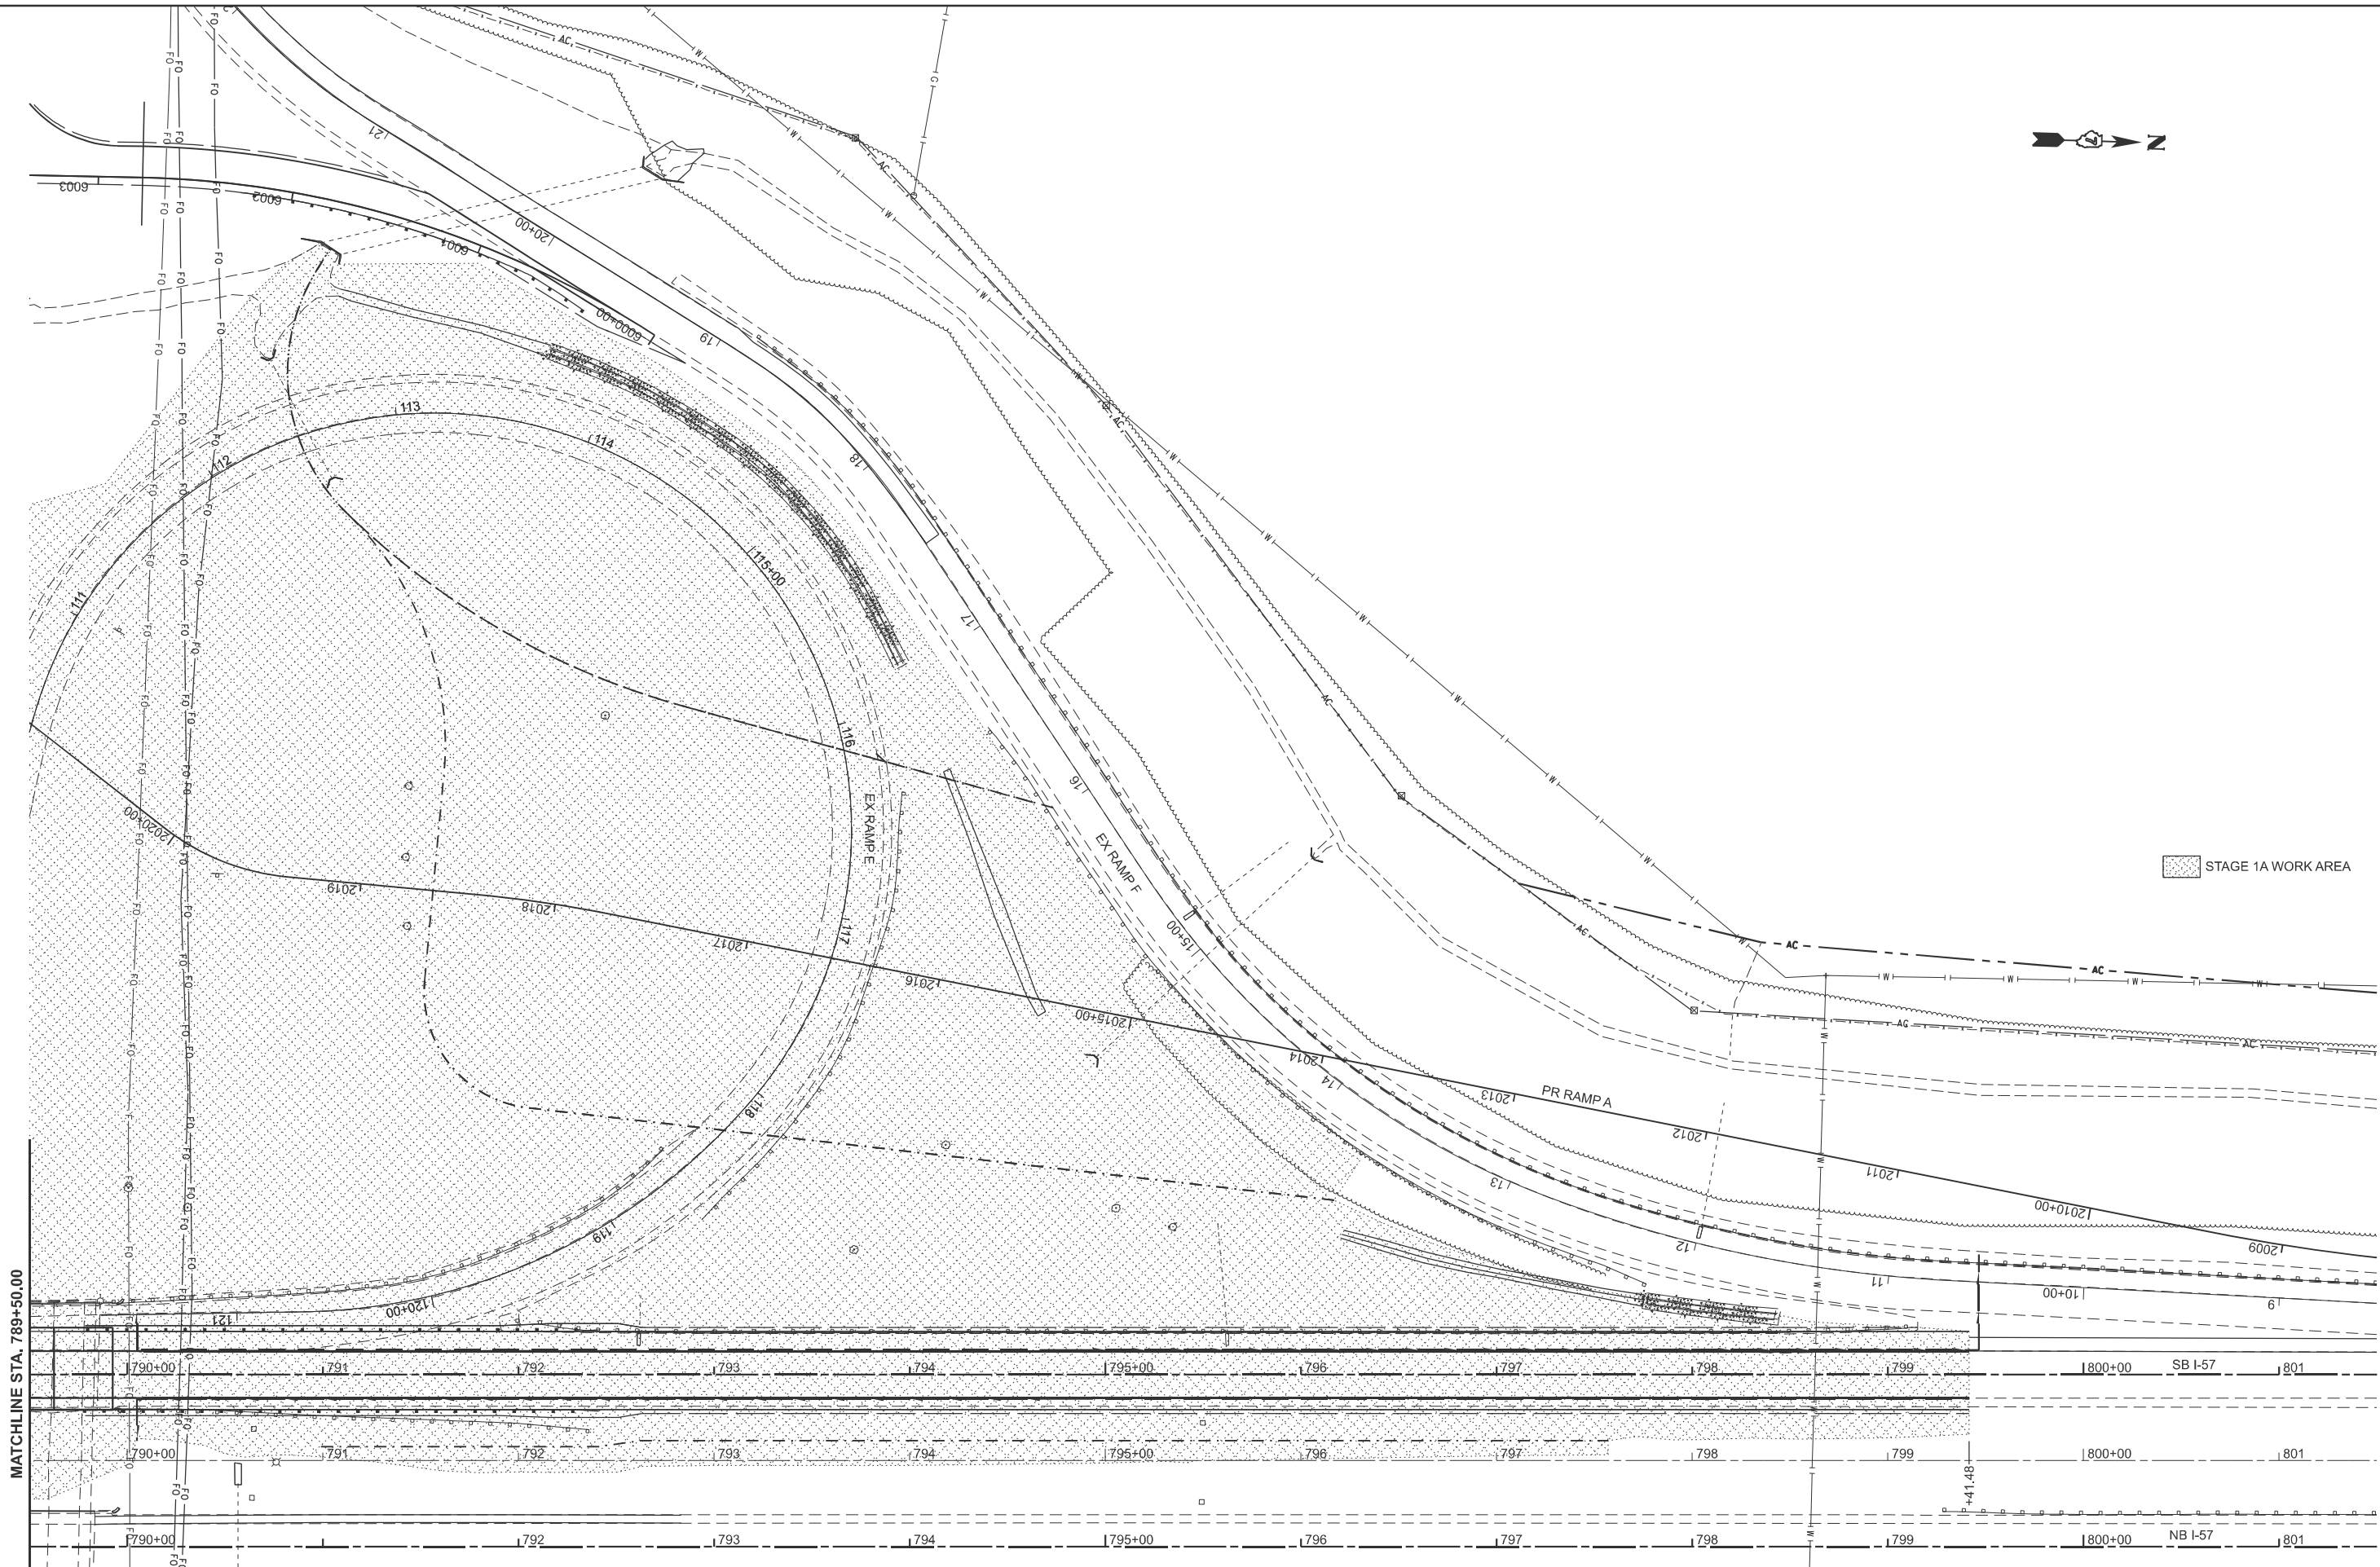

MATCHLINE STA. 789+50.00

MODEL: PGS67 - Stage1A Work A-1 (Sheet)
FILE NAME: c:\paw\work\hrtz\k00832852\74435-sheets-Staging-Stage1A.dgn

USER NAME = kaleb.hirtzel	DESIGNED -	REVISED -
	DRAWN -	REVISED -
PLOT SCALE = \$SCALE\$	CHECKED -	REVISED -
PLOT DATE = 8/19/2024	DATE -	REVISED -


STATE OF ILLINOIS
DEPARTMENT OF TRANSPORTATION

STAGING PLANS
STAGE 1A WORK AREA

SCALE: 1"=40' SHEET 3 OF 35 SHEETS STA. 789+50.00 TO STA. 801+50.00

F.A.I RTE.	SECTION	COUNTY	TOTAL SHEETS	SHEET NO.
57	(15-22HB-4)BR (15-22)R	COLES	1086	202
CONTRACT NO. 74435				
ILLINOIS FED. AID PROJECT				

MODEL: Ex IL 16- IL 16 WORK AREA [Sheet]
FILE NAME: c:\p\p\work\hrtzel\0852852\074435-sheets-Staging-Stage 1A.dgn

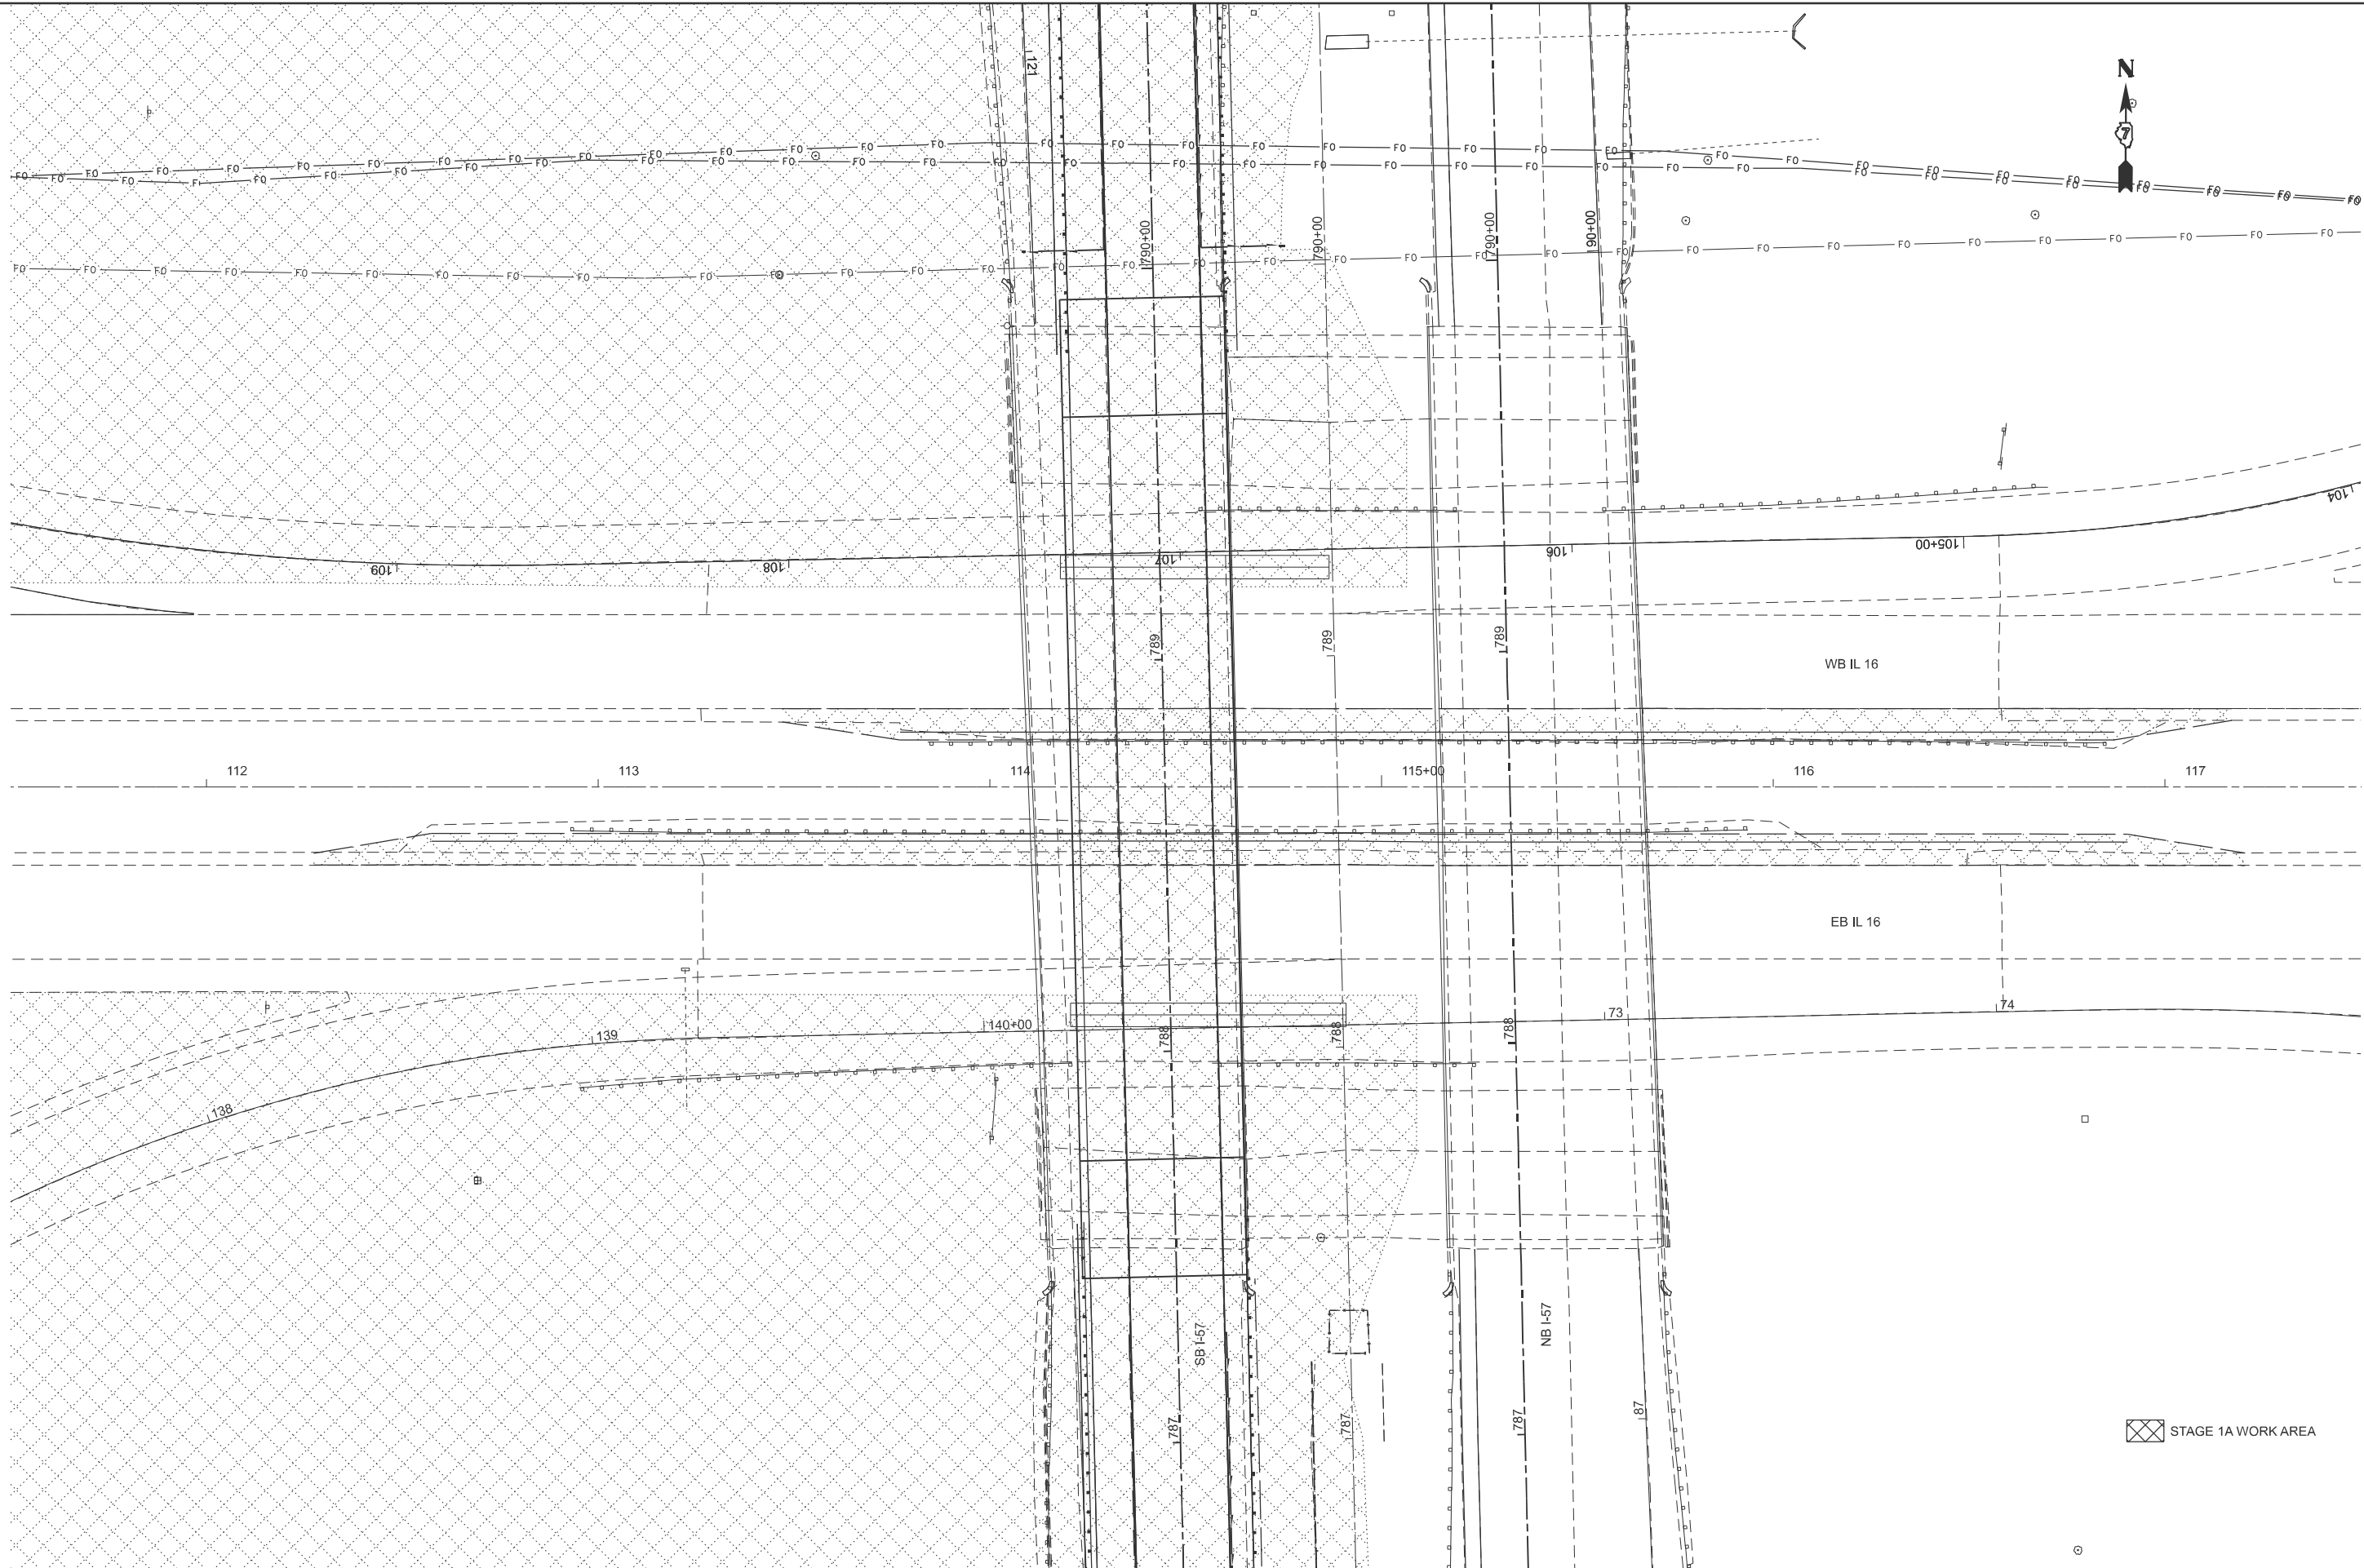

STAGE 1A WORK AREA

USER NAME = kaleb.hirtzel	DESIGNED -	REVISED -
PLOT SCALE = \$SCALE\$	DRAWN -	REVISED -
PLOT DATE = 7/17/2024	CHECKED -	REVISED -
	DATE -	REVISED -

STATE OF ILLINOIS
DEPARTMENT OF TRANSPORTATION

STAGING PLANS STAGE 1A WORK AREA			
SCALE: 1"=20'	SHEET 4	OF 35 SHEETS	STA. 111+50.00 TO STA. 117+50.00

F.A.I RTE.	SECTION	COUNTY	TOTAL SHEETS	SHEET NO.
57	(15-22HB-4)BR (15-22)R	COLES	1086	203
CONTRACT NO. 74435				
ILLINOIS FED. AID PROJECT				




Plan view of the proposed interchange. The diagram shows the alignment of SB I-57, NB I-57, and PR RAMP D. Stationing is marked along the alignments, ranging from 1759 to 1764. A cross-section line is indicated by a vertical line labeled +60. The interchange area is shaded with a cross-hatch pattern. The diagram also shows existing and proposed roadways, including AC (Asphalt Concrete) and various pavement types.

MATCHI INE STA 765+00 00

	USER NAME = kaleb.hirtzel	DESIGNED -	REVISED -	STATE OF ILLINOIS DEPARTMENT OF TRANSPORTATION	STAGING PLANS STAGE 1B WORK AREA				F.A.I RTE.	SECTION	COUNTY	TOTAL SHEETS	SHEET NO.
	PLOT SCALE = \$SCALE\$	DRAWN -	REVISED -						57	(15-22HB-4)BR (15-22)R	COLES	1086	204
	PLOT DATE = 8/19/2024	CHECKED -	REVISED -		CONTRACT NO. 74435								
		DATE -	REVISED -		SCALE: 1"=20'	SHEET 5	OF 35 SHEETS	STA. 759+00.00	TO STA. 765+00.00	ILLINOIS FED. AID PROJECT			



STAGE 1B WORK AREA

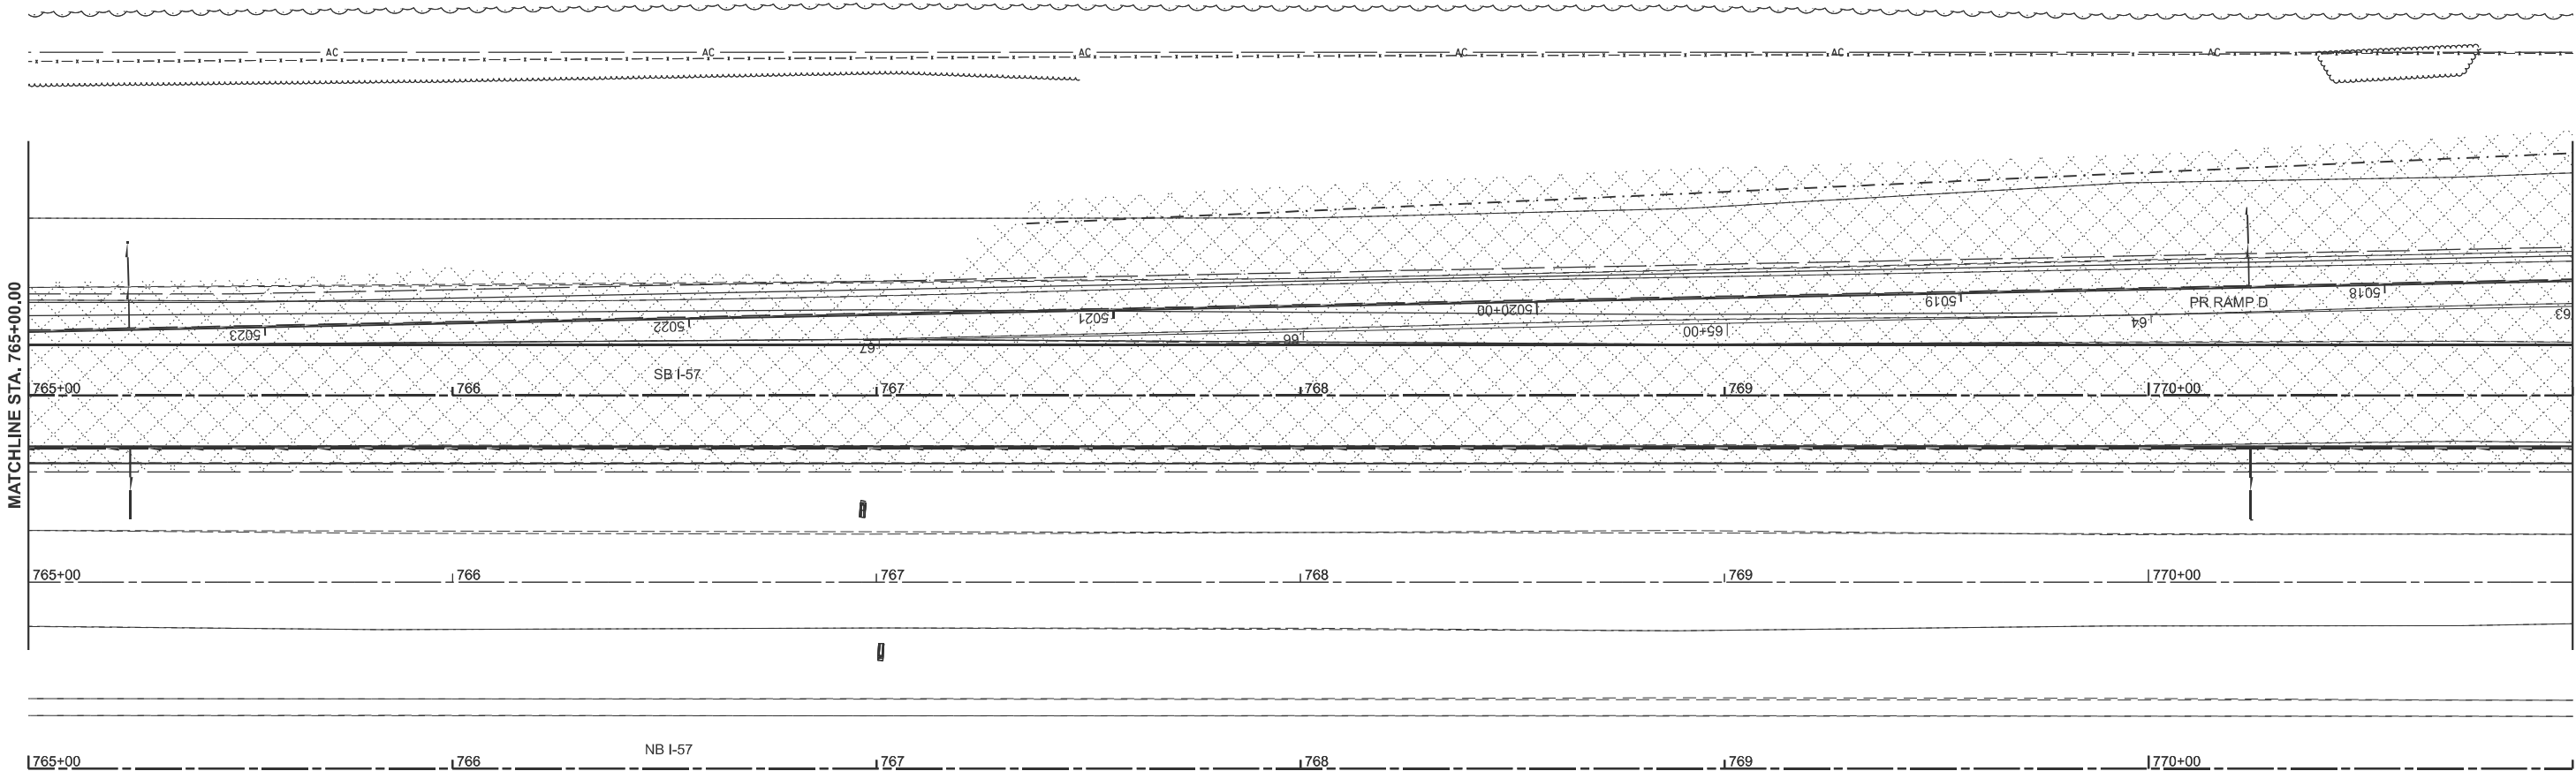

MODEL: P3857 - Stage1B Work Area-1 [Sheet]
FILE NAME: c:\p3\work\kvhirtzel\082852\0774435-sheets-Stage1B.dgn

	USER NAME = kaleb.hirtzel	DESIGNED -	REVISED -	STATE OF ILLINOIS DEPARTMENT OF TRANSPORTATION	STAGING PLANS STAGE 1B WORK AREA			F.A.I RTE.	SECTION	COUNTY	TOTAL SHEETS	SHEET NO.
	PLOT SCALE = \$SCALE\$	CHECKED -	REVISED -					57	(15-22HB-4)BR (15-22)R	COLES	1086	205
	PLOT DATE = 8/19/2024	DATE -	REVISED -		SCALE: 1"=20' SHEET 6 OF 35 SHEETS STA. 765+00.00 TO STA. 771+00.00			CONTRACT NO. 74435				
								ILLINOIS FED. AID PROJECT				



CLASS D PATCHES, TYPE IV, 10 INCH
SB I-57 STA. 778+80.5 TO STA. 777+01
FOR TRANSITIONING BETWEEN PR
RAMP D PAVEMENT & EX RAMP D

STAGE 1 PR RAMP D
PAVEMENT ENDS
STA. 5011+75.93

MATCHLINE STA. 771+00.00

MATCHLINE STA. 777+00.00

STATE OF ILLINOIS
DEPARTMENT OF TRANSPORTATION

STAGING PLANS
STAGE 1B WORK AREA

SCALE: 1"=20'

SHEET 7

OF

OF 35 SHEETS

STA. 771+00.00

TO STA. 777+00.00

F.A.I RTE.
57

57

SECTION
(15-22HB-4)BR (15-22)

(15-22HB-4)BR (15-22)

COUNTY
COLES


COLES

TOTAL SHEETS	SHEET NO.
1086	206

1086	206
------	-----

CONTRACT NO. 74435

ILLINOIS	FED. AID PROJECT
----------	------------------

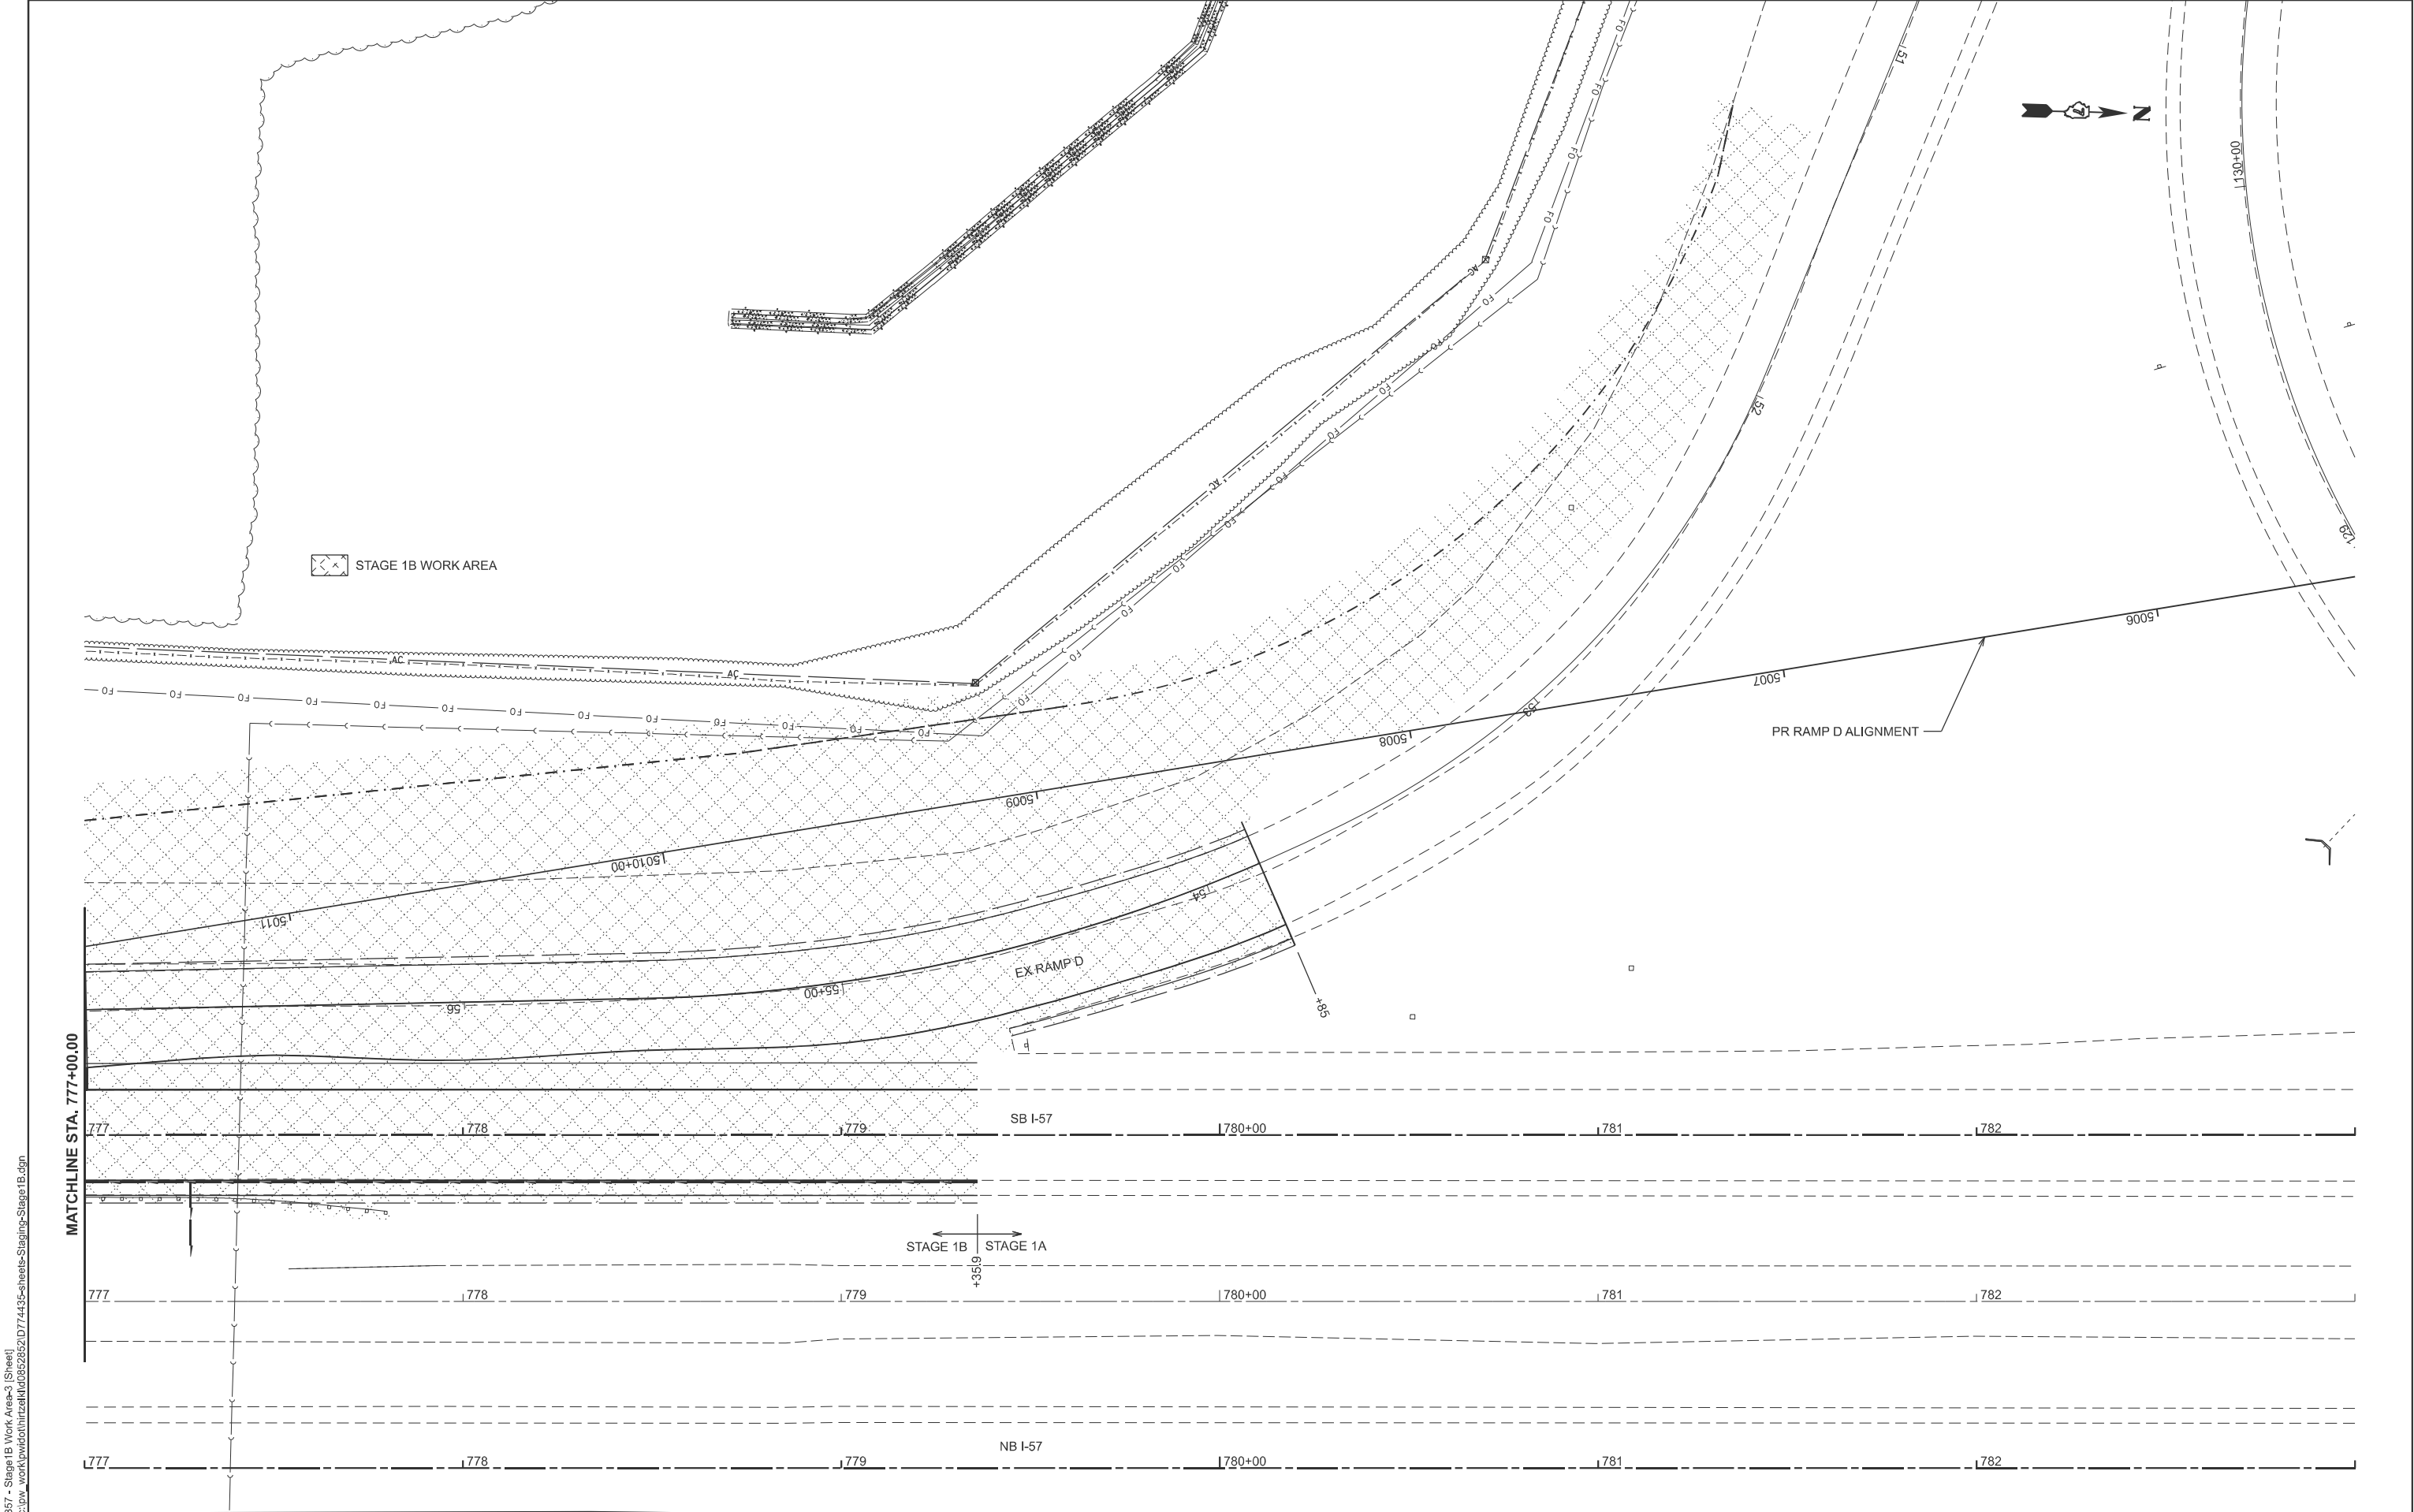

MODEL: P0867 - Stage 1B Work Area-3 [Sheet]
FILE NAME: c:\p\work\hrtz\hrtz\0862852\0774435-sheets-Staging-Stage 1B.dgn


USER NAME	= kaleb.hirtzel	DESIGNED	-	REVISED	-
PLOT SCALE	= \$SCALE\$	DRAWN	-	REVISED	-
PLOT DATE	= 8/19/2024	CHECKED	-	REVISED	-
		DATE	-	REVISED	-

STATE OF ILLINOIS
DEPARTMENT OF TRANSPORTATION

STAGING PLANS STAGE 1B WORK AREA			
SCALE: 1"=20'	SHEET 8	OF 35 SHEETS	STA. 777+00.00 TO STA. 783+00.00

F.A.I RTE.	SECTION	COUNTY	TOTAL SHEETS	SHEET NO.
57	(15-22HB-4)BR (15-22)R	COLES	1086	207
CONTRACT NO. 74435				
ILLINOIS FED. AID PROJECT				

MODEL: P6867 - Stage1B Work Area-4 [Sheet]
FILE NAME: c:\paw\work\hrtz\k\062852\074435-sheets-Staging-Stage1B.dgn

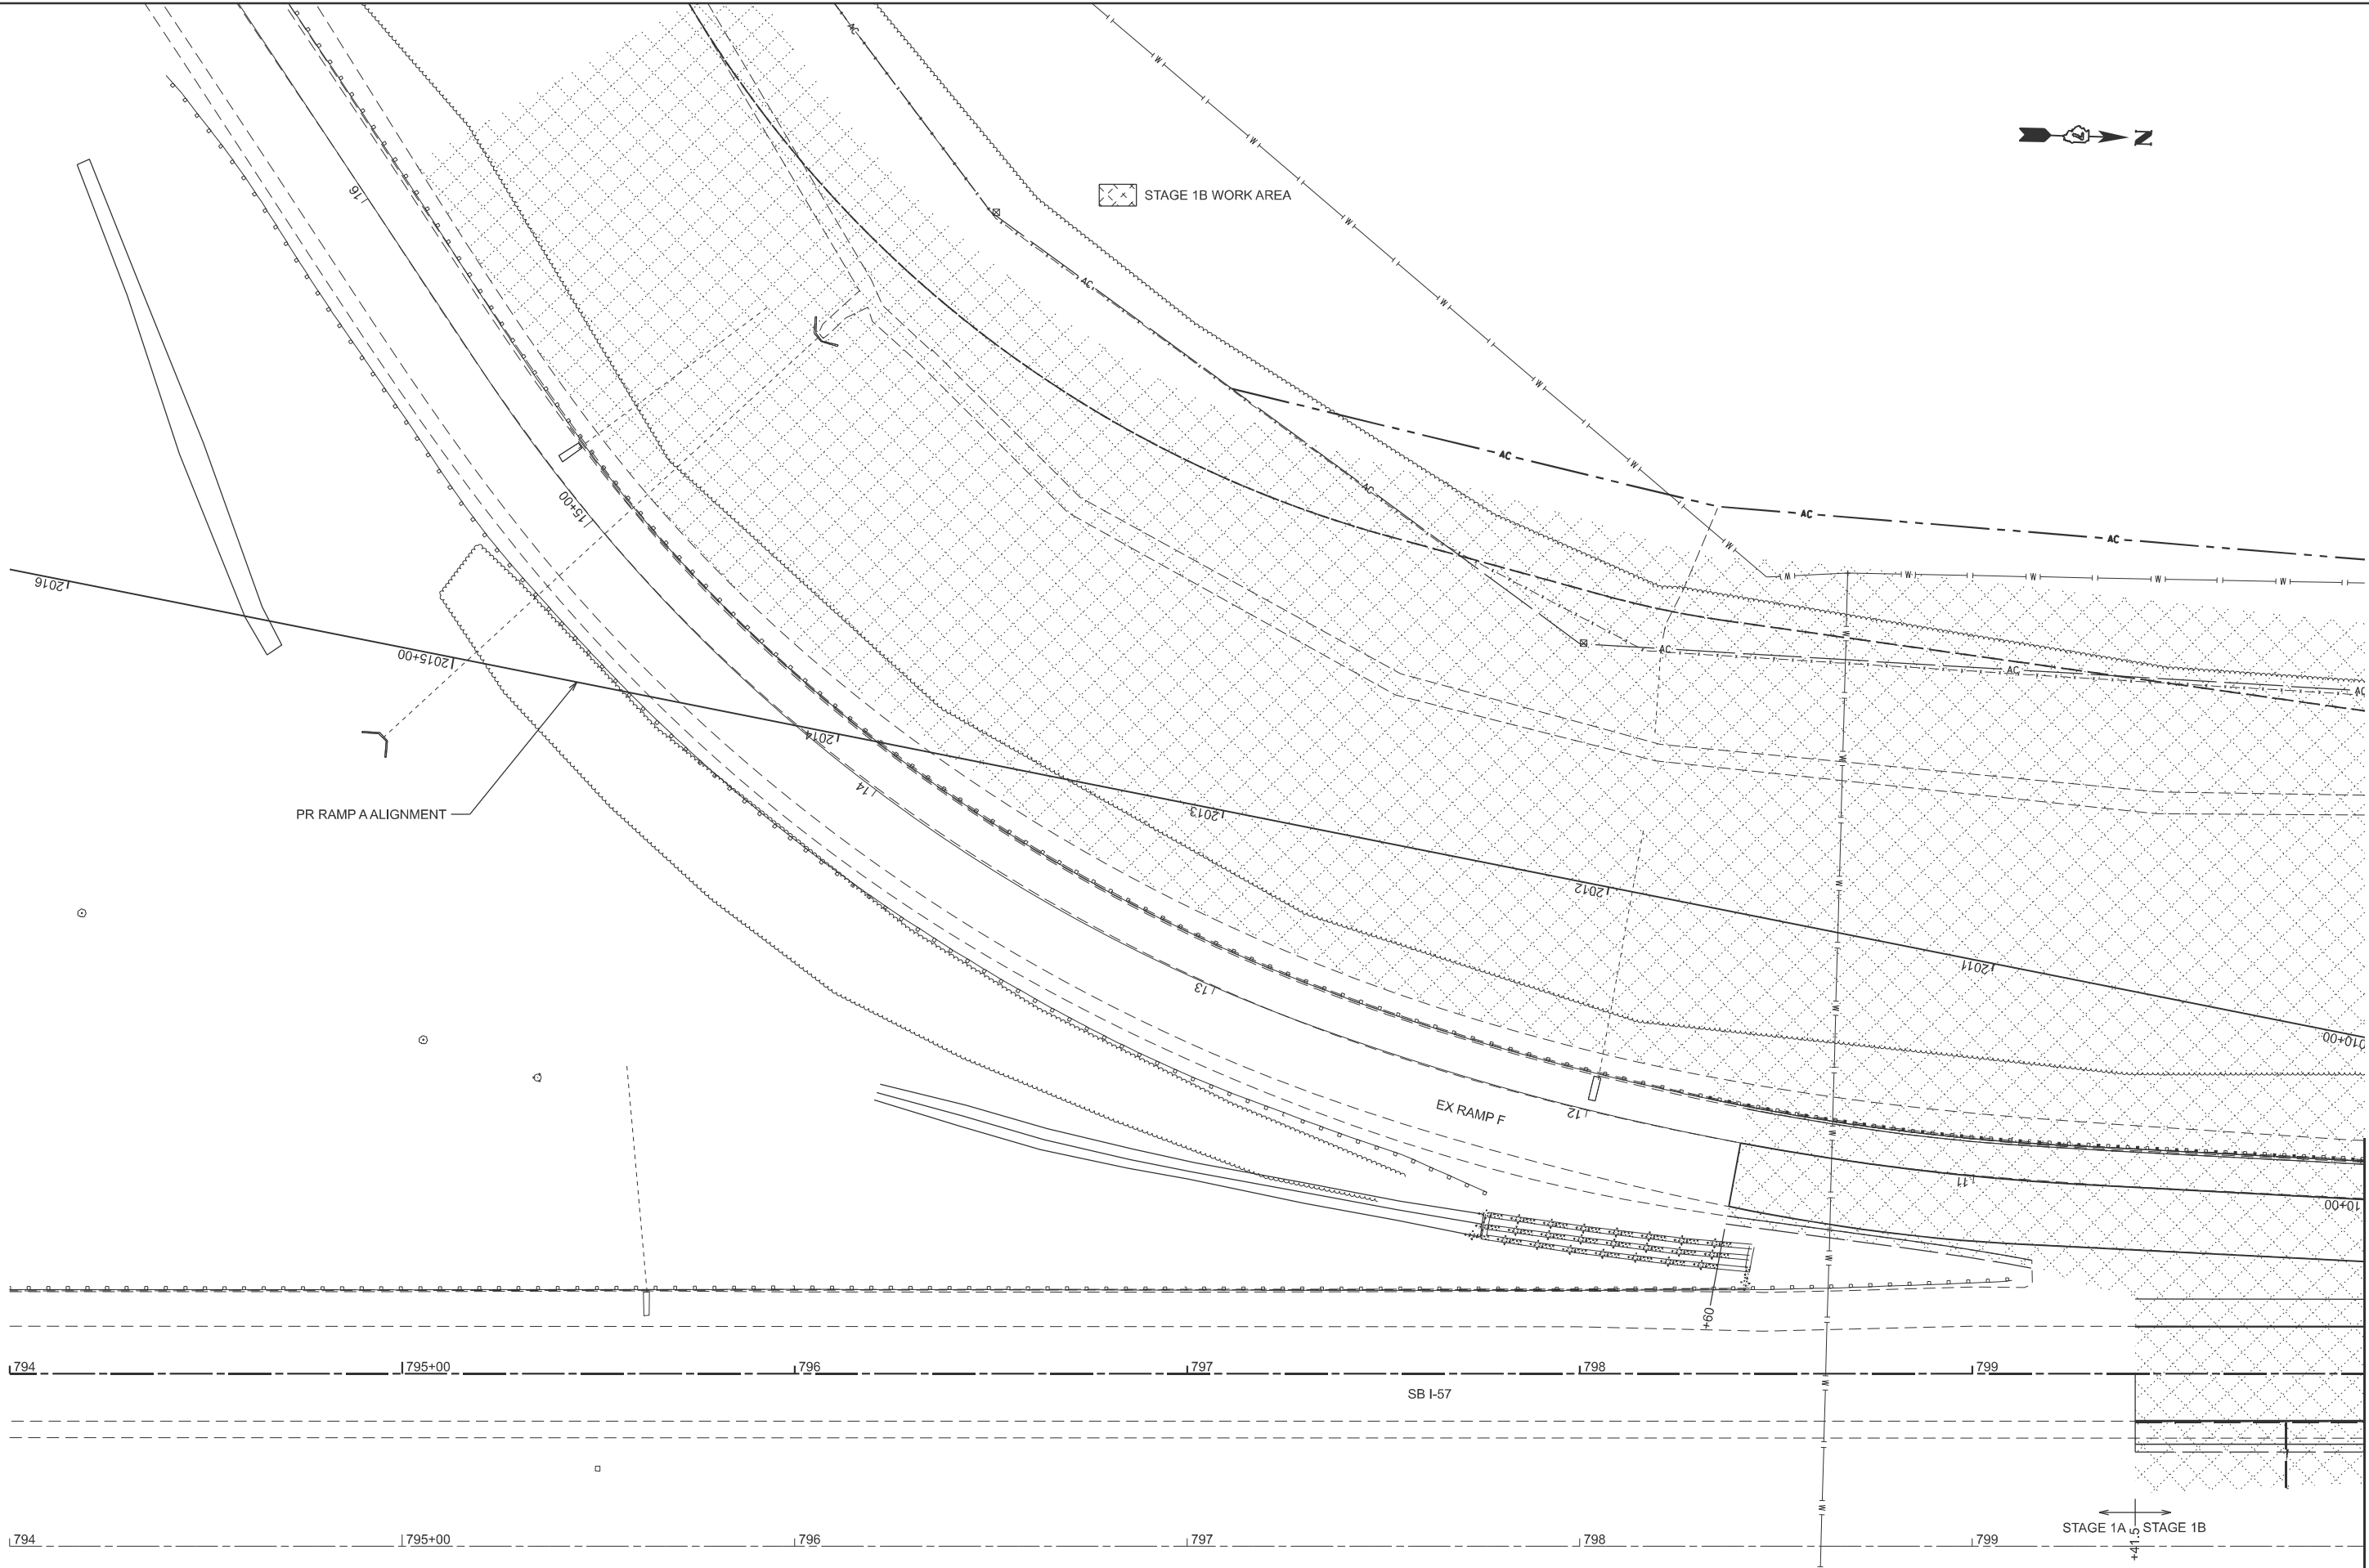

USER NAME	= kaleb.hirtzel	DESIGNED	-	REVISED	-
		DRAWN	-	REVISED	-
PLOT SCALE	= \$SCALE\$	CHECKED	-	REVISED	-
PLOT DATE	= 8/19/2024	DATE	-	REVISED	-


STATE OF ILLINOIS
DEPARTMENT OF TRANSPORTATION

STAGING PLANS STAGE 1B WORK AREA			
SCALE: 1"=20'	SHEET 9	OF 35 SHEETS	STA. 794+00.00 TO STA. 800+00.00

F.A.I RTE.	SECTION	COUNTY	TOTAL SHEETS	SHEET NO.
57	(15-22HB-4)BR (15-22)R	COLES	1086	208
CONTRACT NO. 74435				
ILLINOIS FED. AID PROJECT				



 STAGE 1B WORK AREA

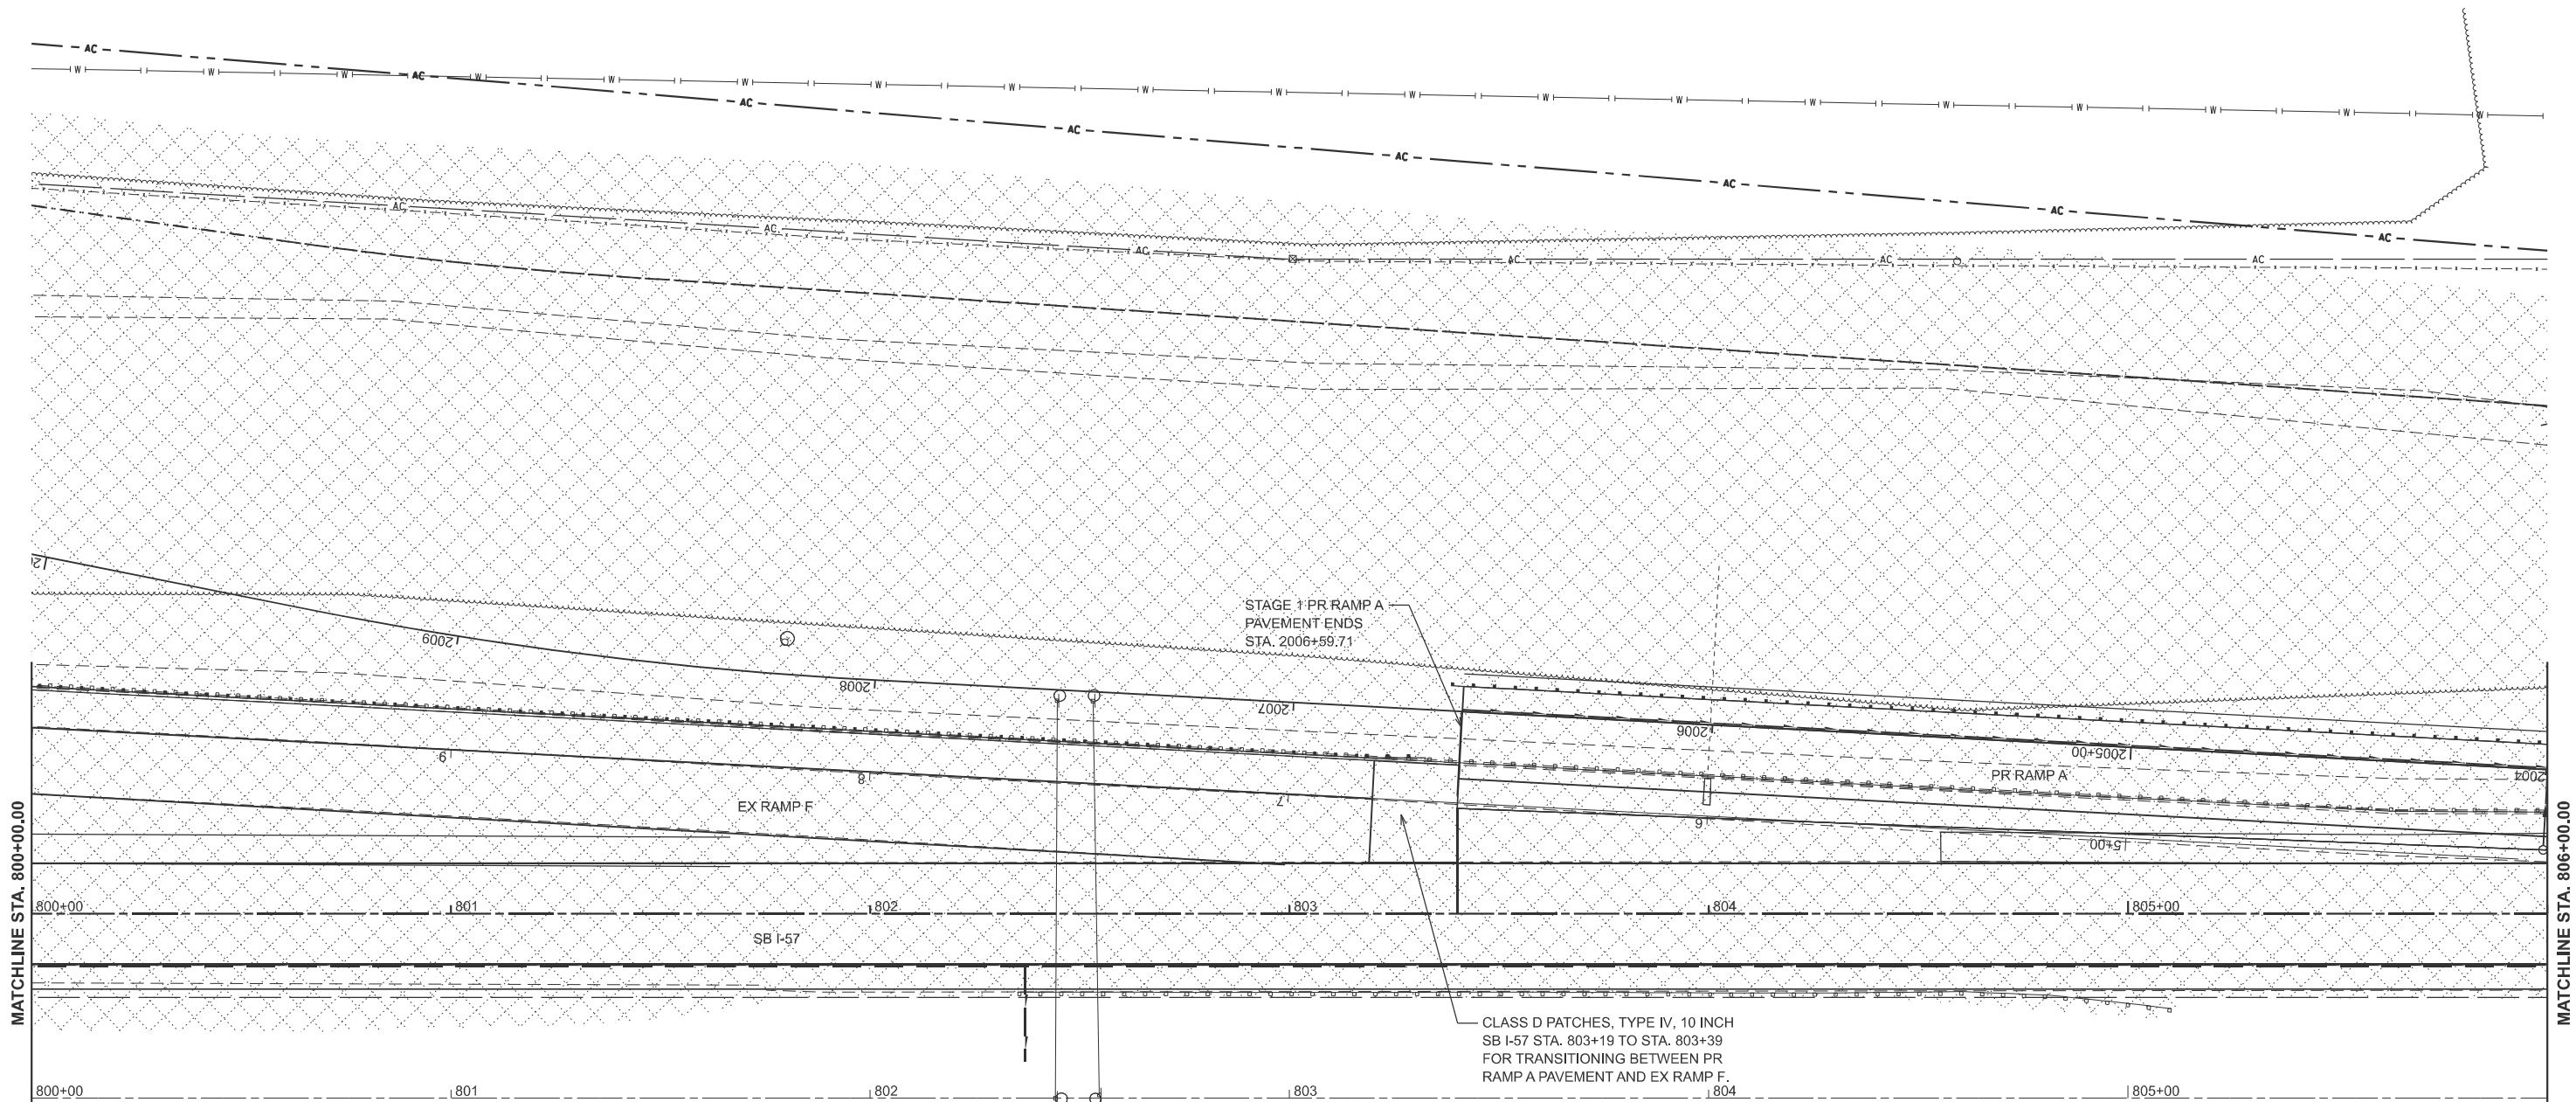

MODEL: PRS67 - Stage1B Work Area-5 (Sheet)
FILE NAME: c:\p\work\hrt\hrt\k\062832\074435-sheets-Staging-Stage1B.dgn

USER NAME	= kaleb.hirtzel	DESIGNED	-	REVISED	-
PLOT SCALE	= \$SCALE\$	DRAWN	-	REVISED	-
PLOT DATE	= 8/19/2024	CHECKED	-	REVISED	-
		DATE	-	REVISED	-


STATE OF ILLINOIS
DEPARTMENT OF TRANSPORTATION

STAGING PLANS
STAGE 1B WORK AREA

SCALE: 1"=20' SHEET 10 OF 35 SHEETS STA. 800+00.00 TO STA. 806+00.00

F.A.I RTE.	SECTION	COUNTY	TOTAL SHEETS	SHEET NO.
57	(15-22HB-4)BR (15-22)R	COLES	1086	209
CONTRACT NO. 74435				
ILLINOIS FED. AID PROJECT				

STAGE 1B WORK AREA

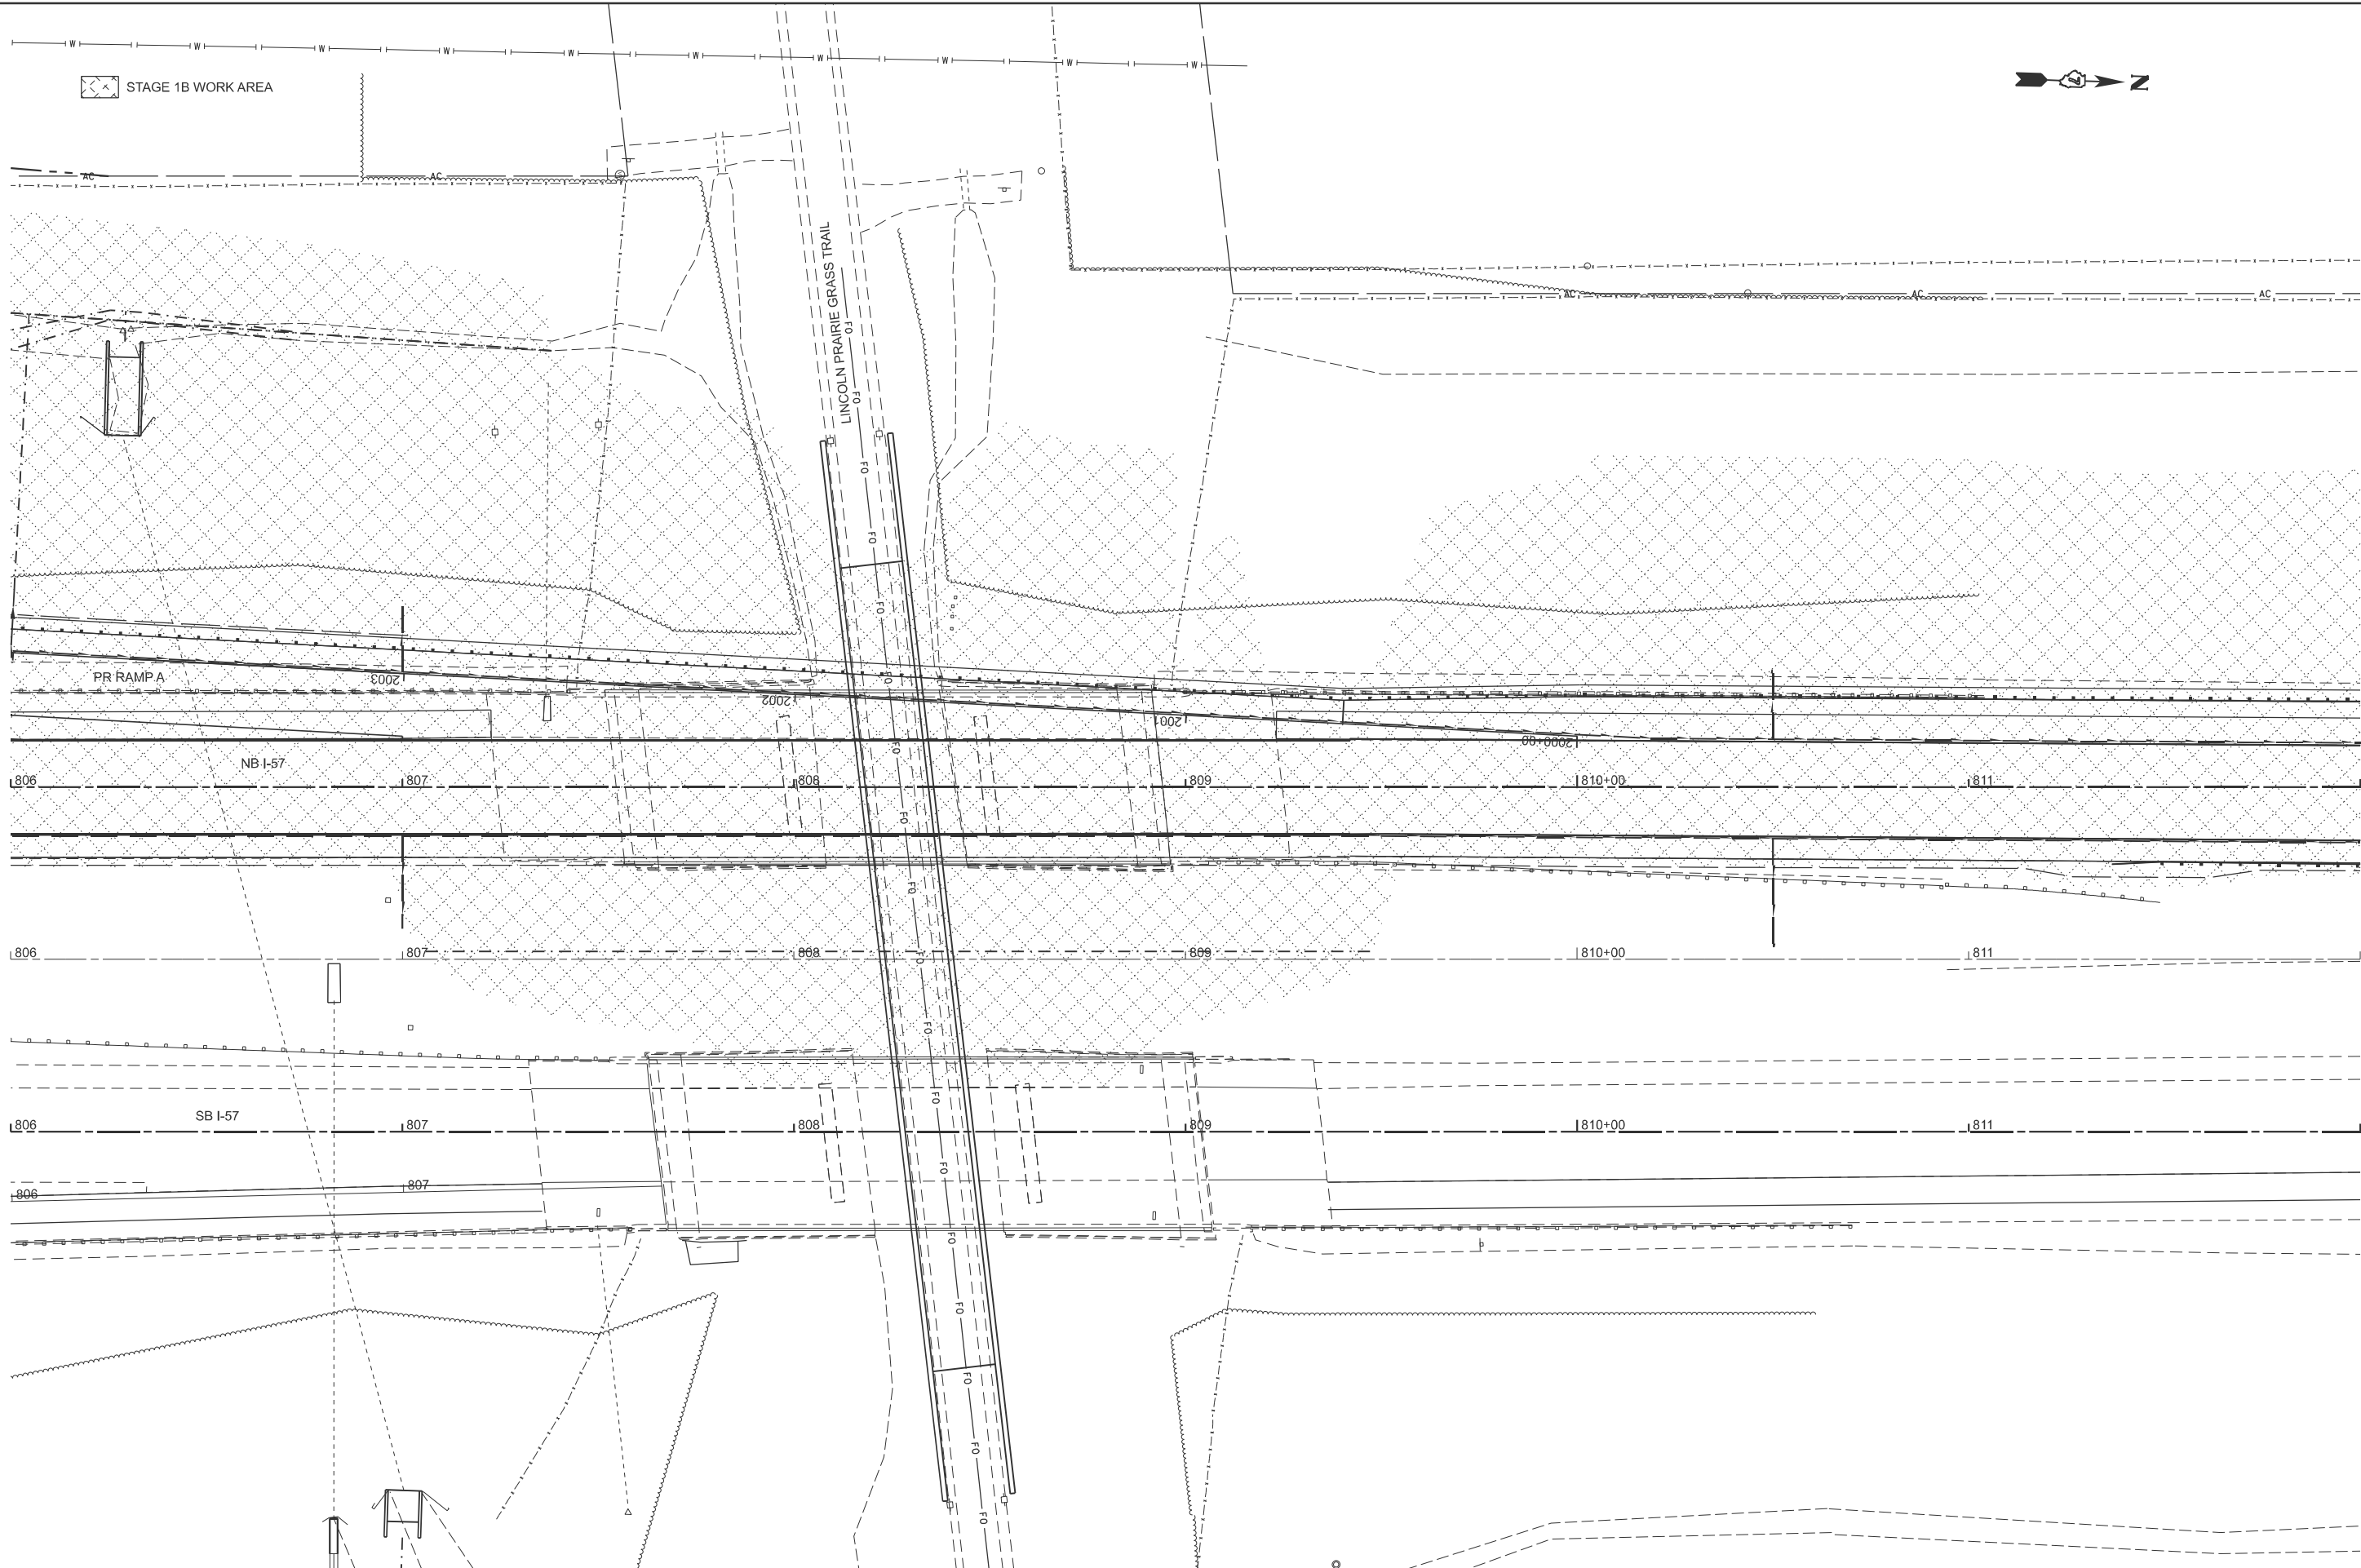

MODEL: P0857 - Stage1B Work Area-6-1 [Sheet]
FILE NAME: c:\paw\work\hrtz\kld\082852\0774435-sheets-Staging-Stage 1B.dgn

USER NAME = kaleb.hirtzel	DESIGNED -	REVISED -
	DRAWN -	REVISED -
PLOT SCALE = \$SCALE\$	CHECKED -	REVISED -
PLOT DATE = 8/19/2024	DATE -	REVISED -

STATE OF ILLINOIS
DEPARTMENT OF TRANSPORTATION


STAGING PLANS
STAGE 1B WORK AREA

SCALE: 1"=20' SHEET 11 OF 35 SHEETS STA. 806+00.00 TO STA. 812+00.00

F.A.I RTE.	SECTION	COUNTY	TOTAL SHEETS	SHEET NO.
57	(15-22HB-4)BR (15-22)R	COLES	1086	210
CONTRACT NO. 74435				
ILLINOIS FED. AID PROJECT				

MODEL: P8867 - Stage1B Work Area-7 [Sheet]
FILE NAME: c:\p\work\kwhirtzel\082852\0774435-sheets-Staging-Stage1B.dgn

 STAGE 1B WORK AREA

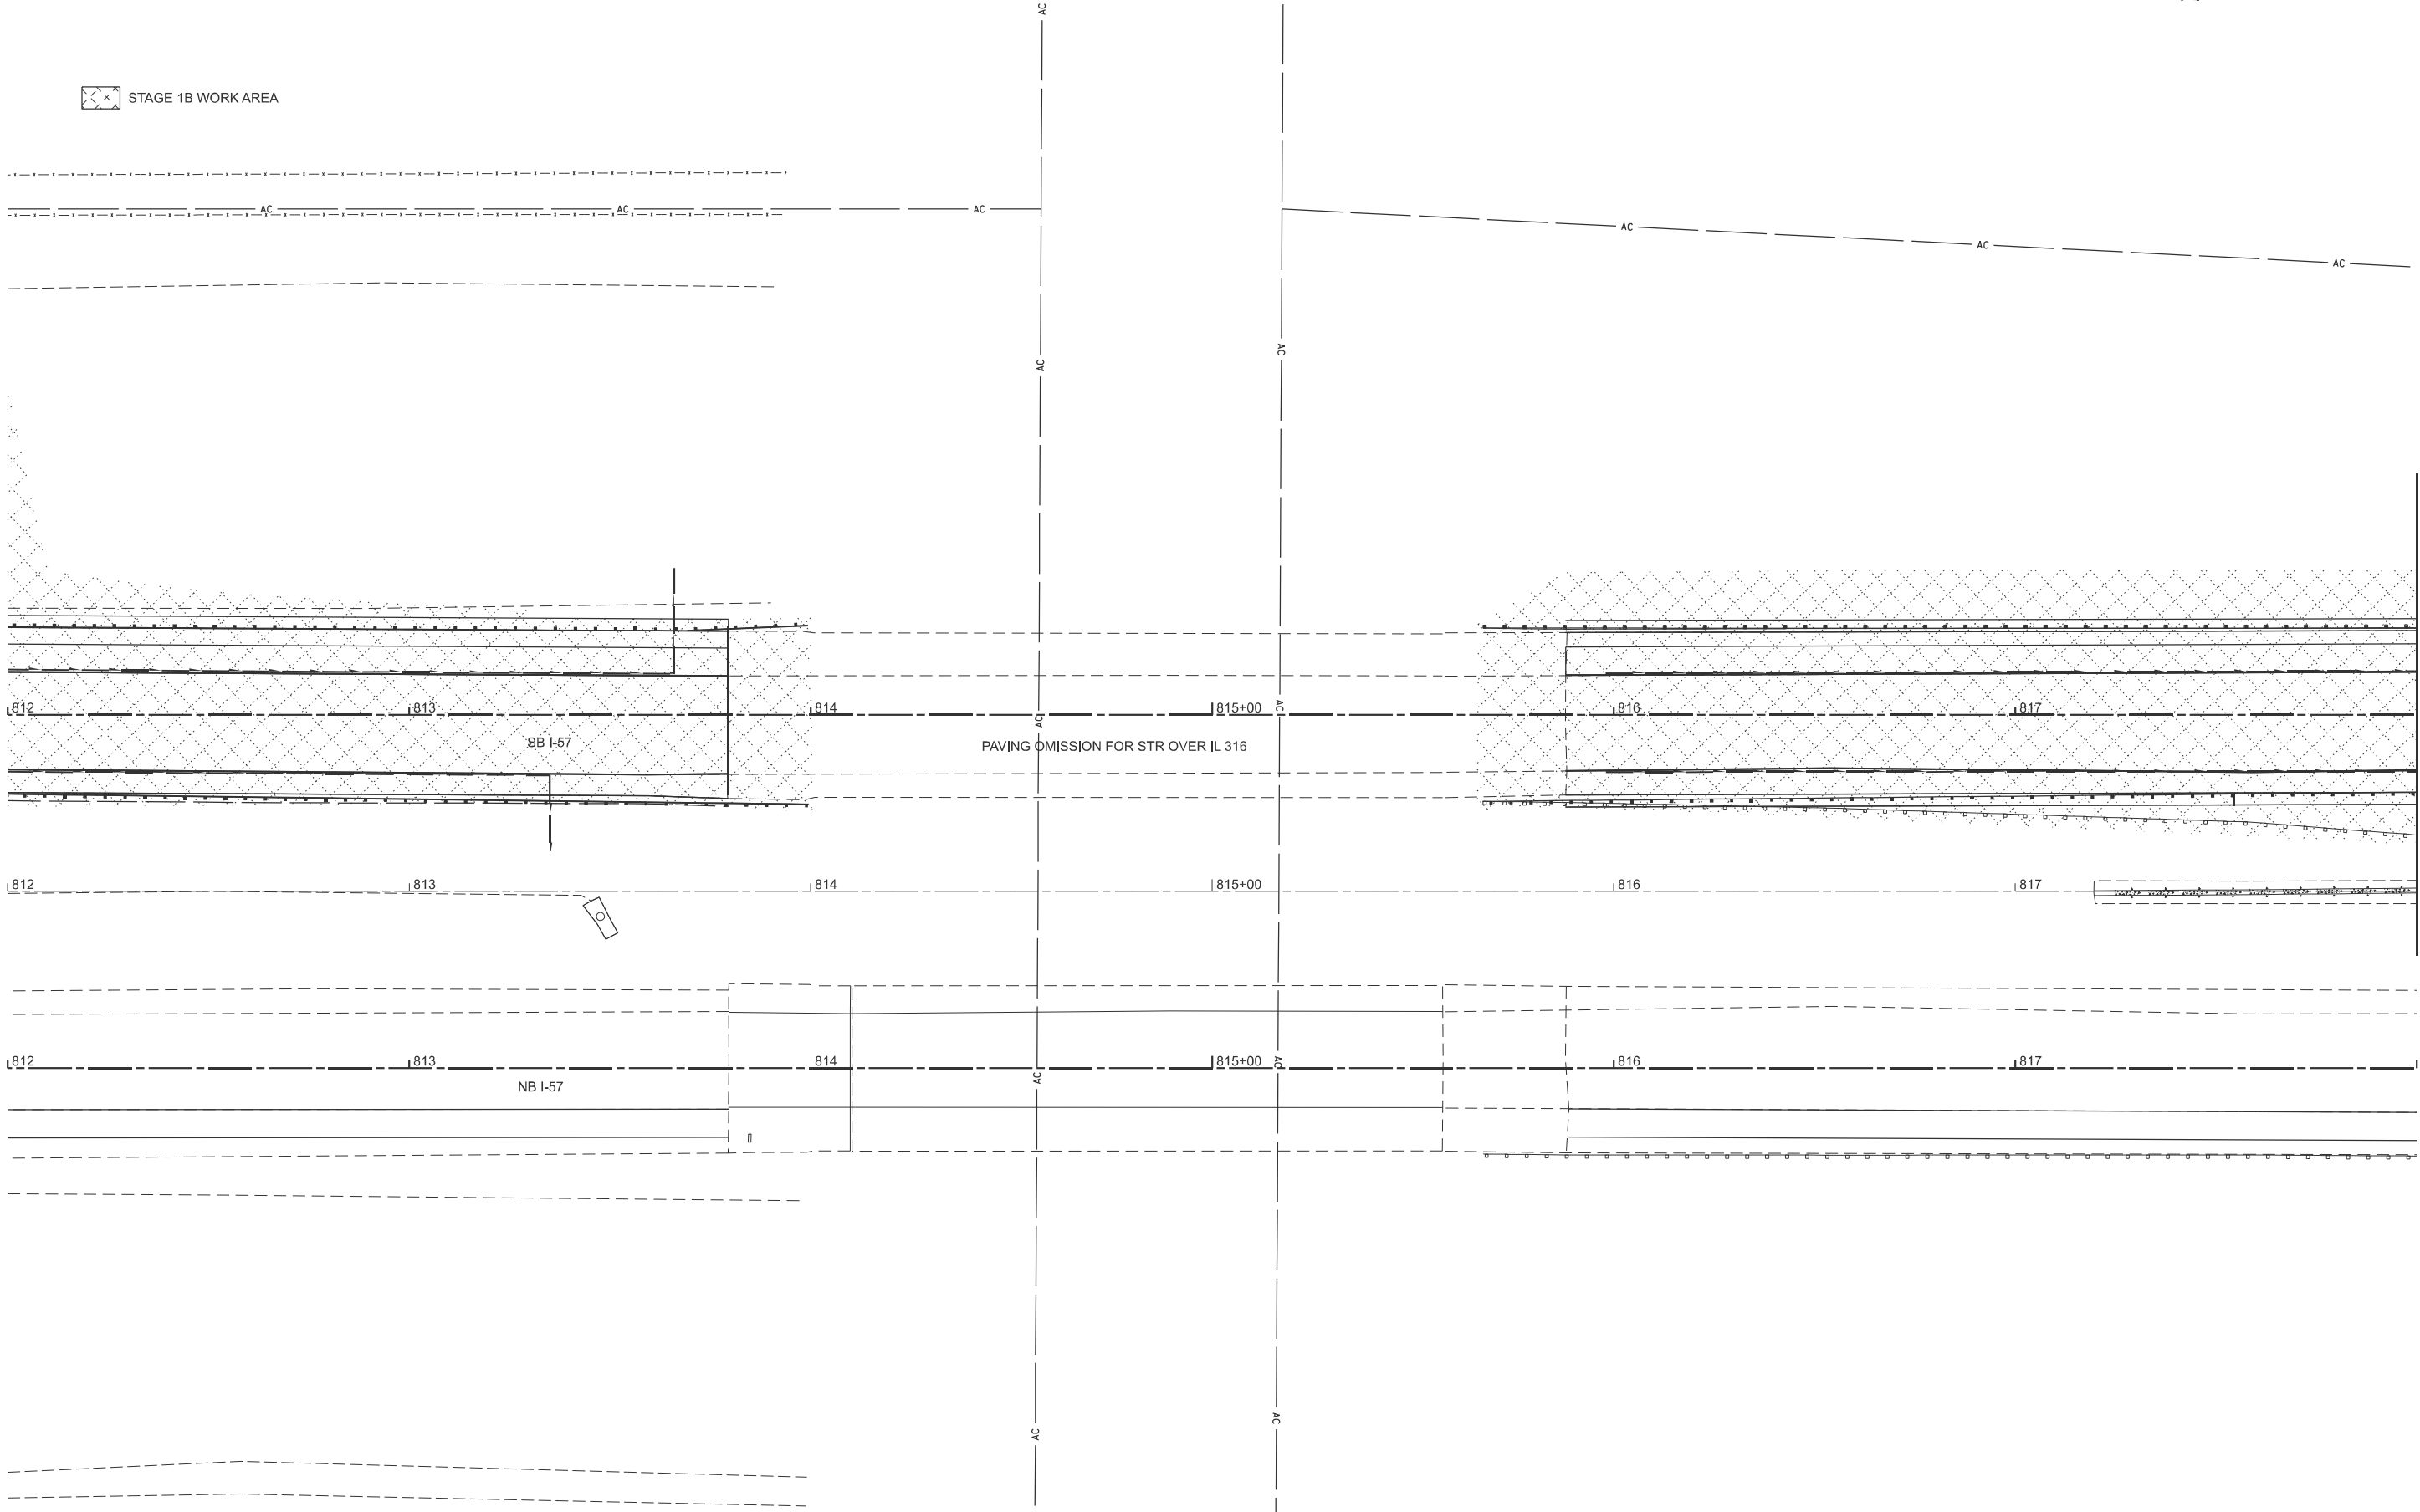

USER NAME	= kaleb.hirtzel	DESIGNED	-	REVISED	-
		DRAWN	-	REVISED	-
PLOT SCALE	= \$\$SCALE\$	CHECKED	-	REVISED	-
PLOT DATE	= 8/19/2024	DATE	-	REVISED	-

STATE OF ILLINOIS
DEPARTMENT OF TRANSPORTATION

STAGING PLANS STAGE 1B WORK AREA			
SCALE: 1"=20'	SHEET 12	OF 35 SHEETS	STA. 812+00.00 TO STA. 818+00.00

F.A.I RTE.	SECTION	COUNTY	TOTAL SHEETS	SHEET NO.
57	(15-22HB-4)BR (15-22)R	COLES	1086	211
CONTRACT NO. 74435				
ILLINOIS		FED. AID PROJECT		



STAGE 1B WORK AREA

MATCHLINE STA. 818+00.00

MATCHLINE STA. 824+00.00

MODEL: PrSB57 - Stage1B Work Area-8 [Sheet]
FILE NAME: c:\new\work\deloitte\deloitte\082952\0774425 sheets\Stage1B.dwg

USER NAME = kaleb.hirtzel	DESIGNED -	REVISED -
	DRAWN -	REVISED -
PLOT SCALE = \$SCALE\$	CHECKED -	REVISED -
PLOT DATE = 8/19/2024	DATE -	REVISED -

STATE OF ILLINOIS
DEPARTMENT OF TRANSPORTATION

STAGING PLANS
STAGE 1B WORK ARE


SCALE: 1"=20'	SHEET 13	OF 35	SHEETS	STA 818+00.00	TO STA 824+00.00
---------------	----------	-------	--------	---------------	------------------

F.A.I RTE.	SECTION	COUNTY	TOTAL SHEETS	SHEET NO.
57	(15-22HB-4)BR (15-22)R	COLES	1086	212
		CONTRACT NO. 74435		
ILLINOIS		FED. AID PROJECT		

ILLINOIS	FED. AID PROJECT
----------	------------------




STAGE 1B WORK AREA

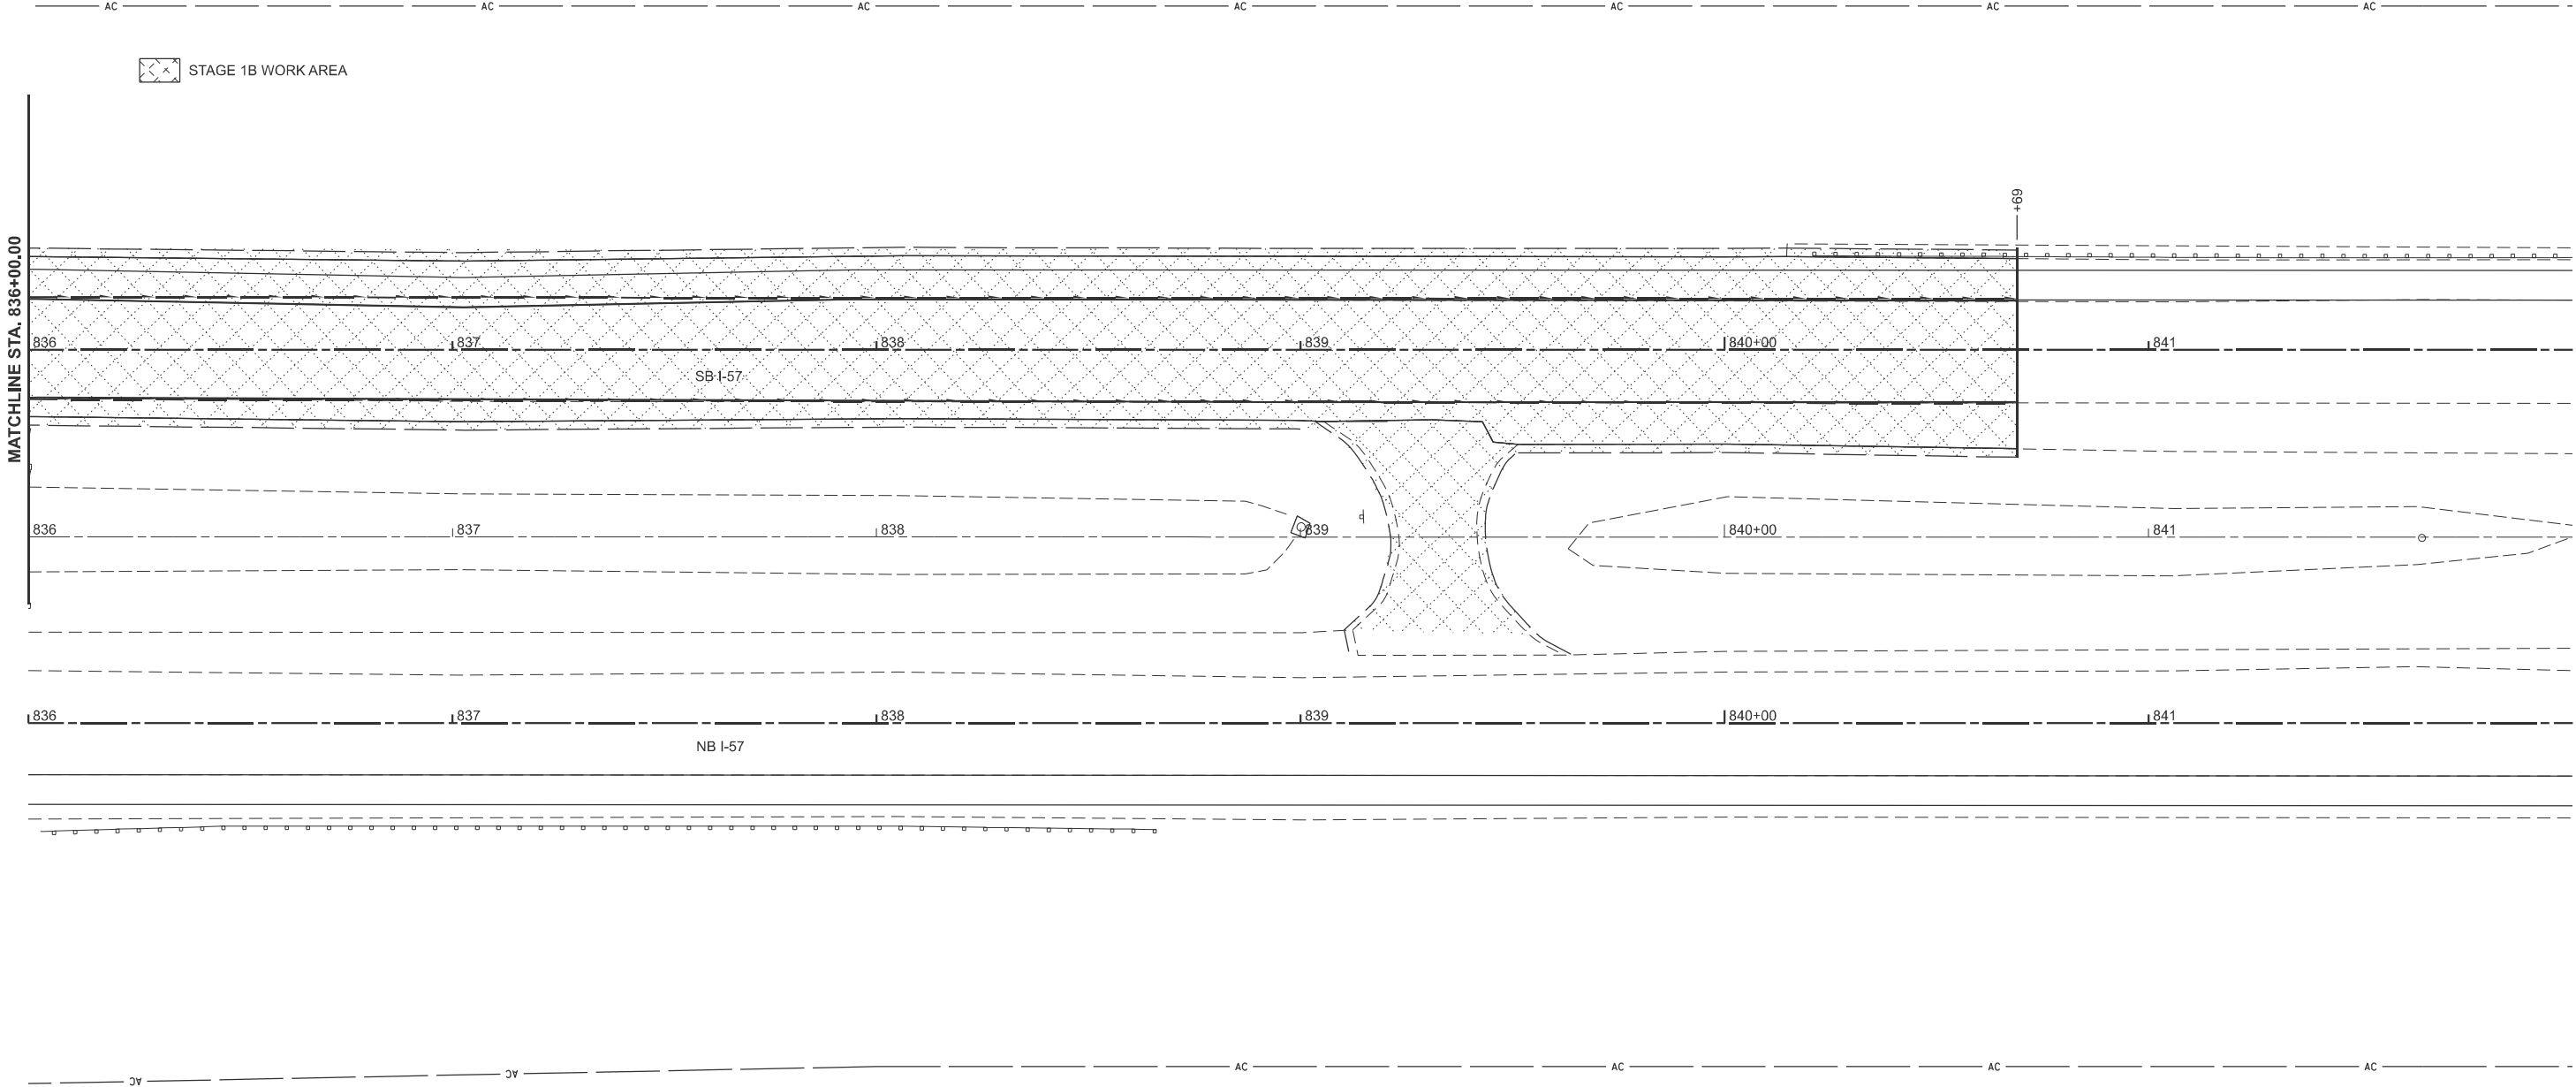

MODEL: P6867 - Stage1B Work Area-11 [Sheet]
FILE NAME: c:\p\work\hrtz\hrtz\062852\074435-sheets\Staging-Stage1B.dgn


	USER NAME = kaleb.hirtzel	DESIGNED -	REVISED -	STATE OF ILLINOIS DEPARTMENT OF TRANSPORTATION	STAGING PLANS STAGE 1B WORK AREA			F.A.I RTE.	SECTION	COUNTY	TOTAL SHEETS	SHEET NO.
	PLOT SCALE = \$SCALE\$	DRAWN -	REVISED -					57	(15-22HB-4)BR (15-22)R	COLES	1086	215
	PLOT DATE = 8/19/2024	CHECKED -	REVISED -		SCALE: 1"=20'			CONTRACT NO. 74435				
		DATE -	REVISED -		SHEET 16	OF 35	SHEETS	STA. 836+00.00	TO STA. SB I-57 813+54.30	ILLINOIS	FED. AID PROJECT	

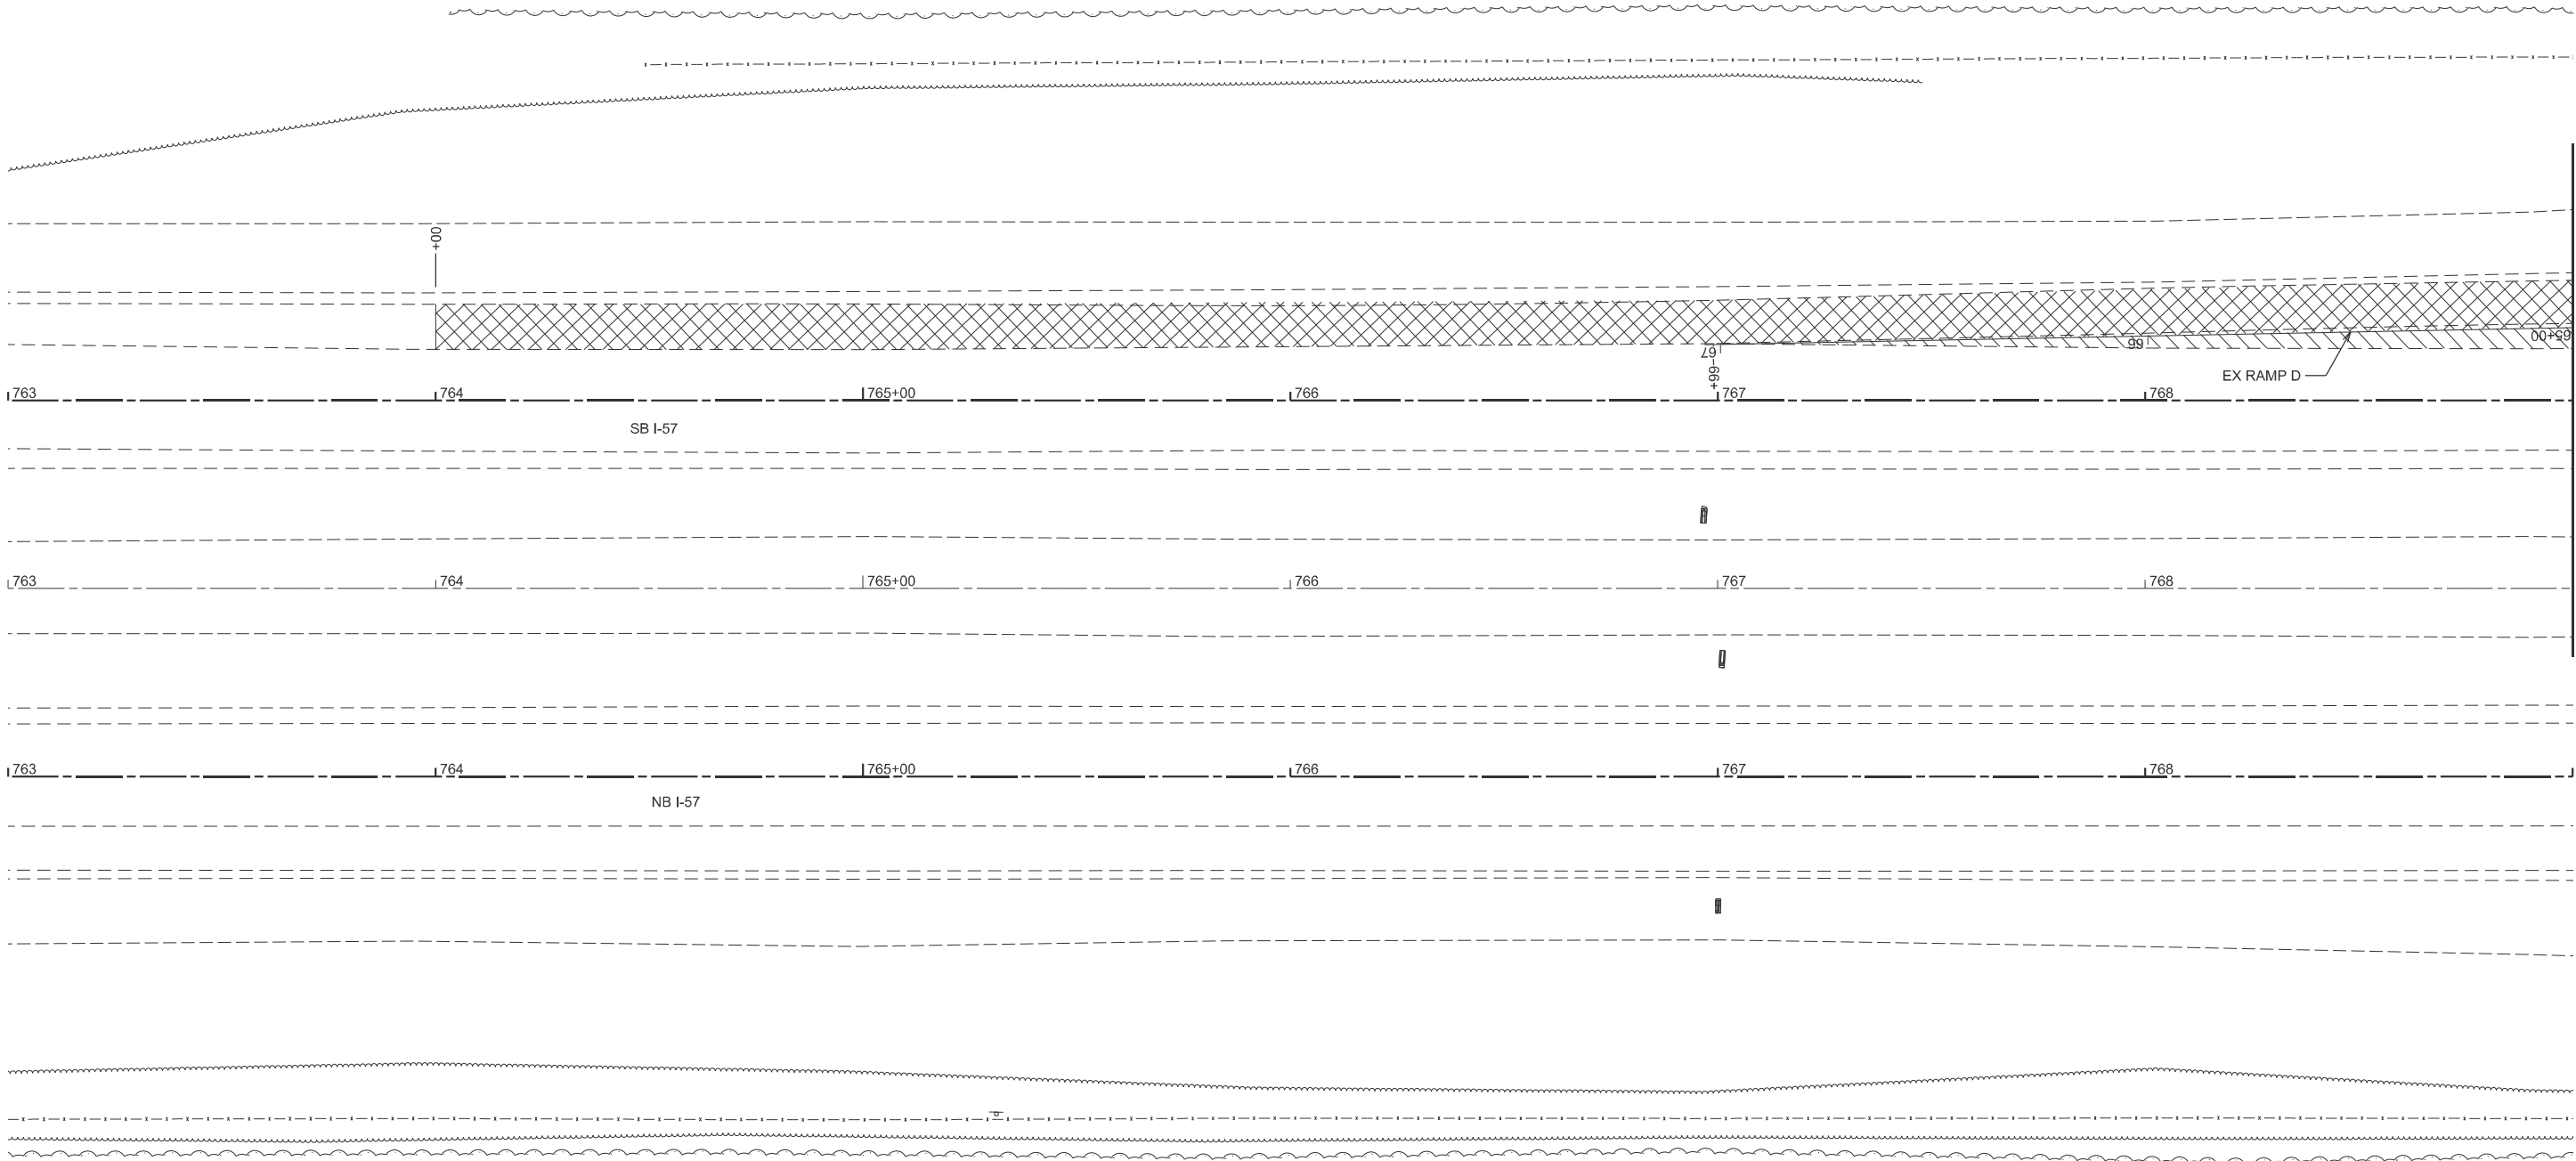

- PAVED SHOULDER REMOVAL
- PAVEMENT REMOVAL

MODEL: P6867 - SB57 PavRemov (Sheet)
FILE NAME: c:\p\work\hirtzel\1052852\074435-sheets-Staging-Stage1PavRem.dgn

	USER NAME = kaleb.hirtzel		DESIGNED -	REVISED -	STATE OF ILLINOIS DEPARTMENT OF TRANSPORTATION	STAGING PLANS STAGE 1 PAVEMENT REMOVAL			F.A.I RTE.	SECTION	COUNTY	TOTAL SHEETS	SHEET NO.
	DRAWN -		CHECKED -	REVISED -					57	(15-22HB-4)BR (15-22)R	COLES	1086	216
	PLOT SCALE = \$SCALE\$		DATE -	REVISED -		SCALE: 1"=20'			CONTRACT NO. 74435				
	PLOT DATE = 8/19/2024					SHEET 17	OF 35	SHEETS	STA. 763+00.00	TO STA. 769+00.00	ILLINOIS	FED. AID PROJECT	

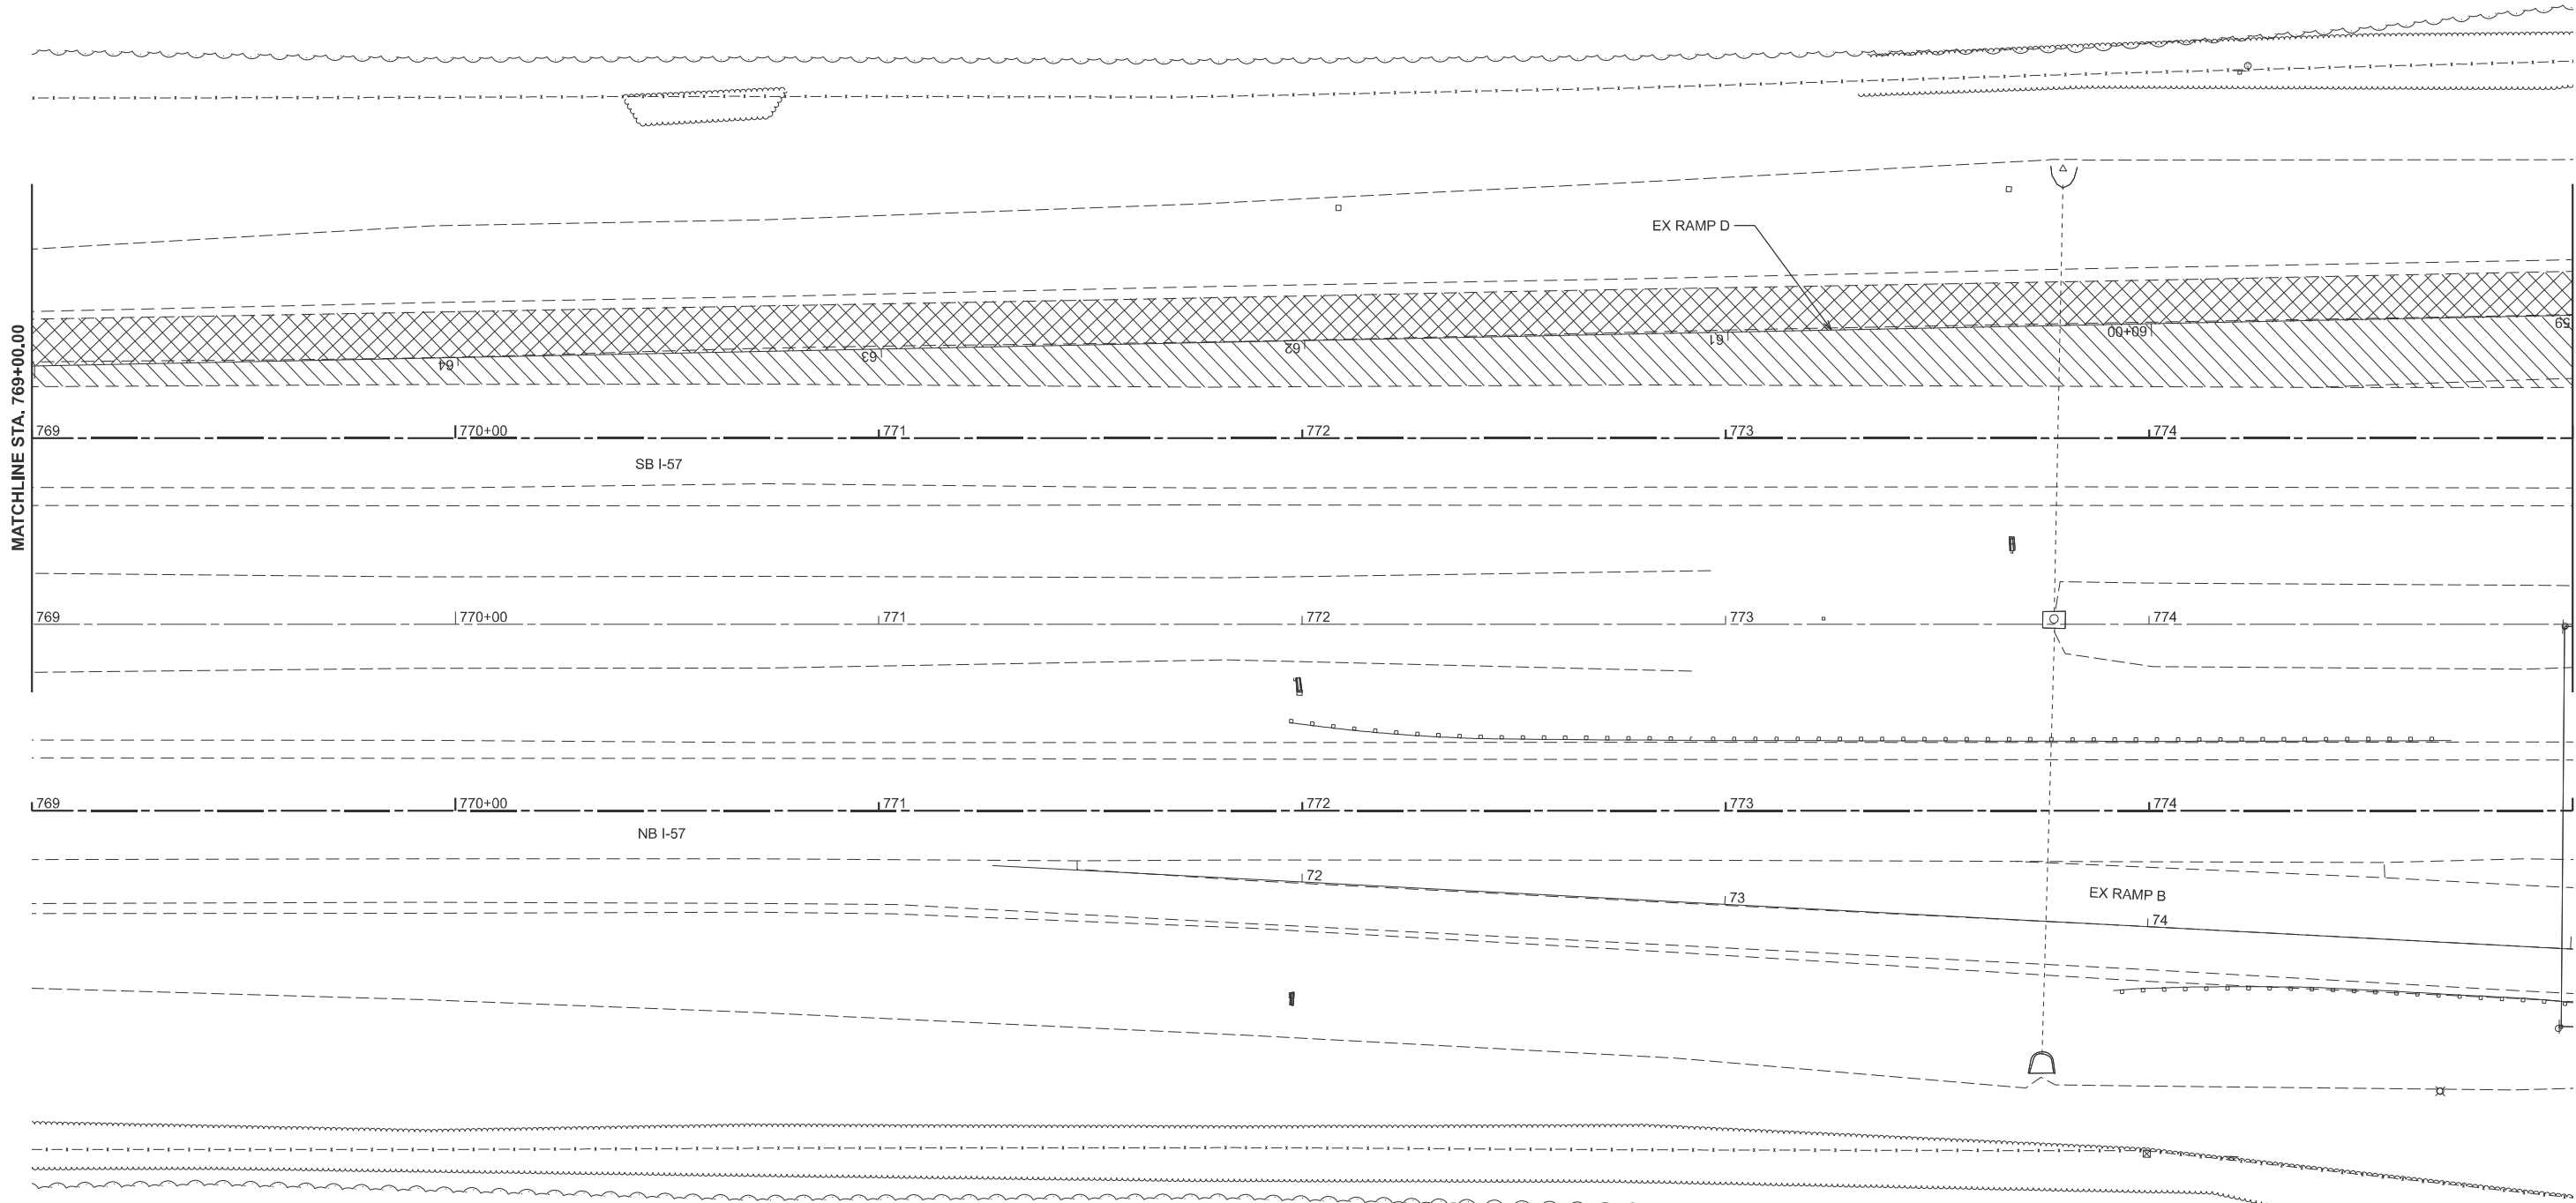

- PAVEMENT REMOVAL
- PAVED SHOULDER REMOVAL

MODEL: P0867 - SB57 PavRemov-1 [Sheet]
FILE NAME: c:\pav_work\pav\hirtzel\0852852\074435-sheets-Staging-Stage1PavRem.dgn

USER NAME	= kaleb.hirtzel	DESIGNED	-	REVISED	-
PLOT SCALE	= \$SCALE\$	DRAWN	-	REVISED	-
PLOT DATE	= 8/19/2024	CHECKED	-	REVISED	-
		DATE	-	REVISED	-


STATE OF ILLINOIS
DEPARTMENT OF TRANSPORTATION

STAGING PLANS
STAGE 1 PAVEMENT REMOVAL

SCALE: 1"=20' SHEET 18 OF 35 SHEETS STA. 769+00.00 TO STA. 775+00.00

F.A.I RTE.	SECTION	COUNTY	TOTAL SHEETS	SHEET NO.
57	(15-22HB-4)BR (15-22)R	COLES	1086	217
CONTRACT NO. 74435				
ILLINOIS FED. AID PROJECT				

MODEL: P0867 - SB57 PavRemov-2 [Sheet]
FILE NAME: c:\pawork\pawork\hartzel\0852852\074435-sheets-Staging-Stage1PavRem.dgn

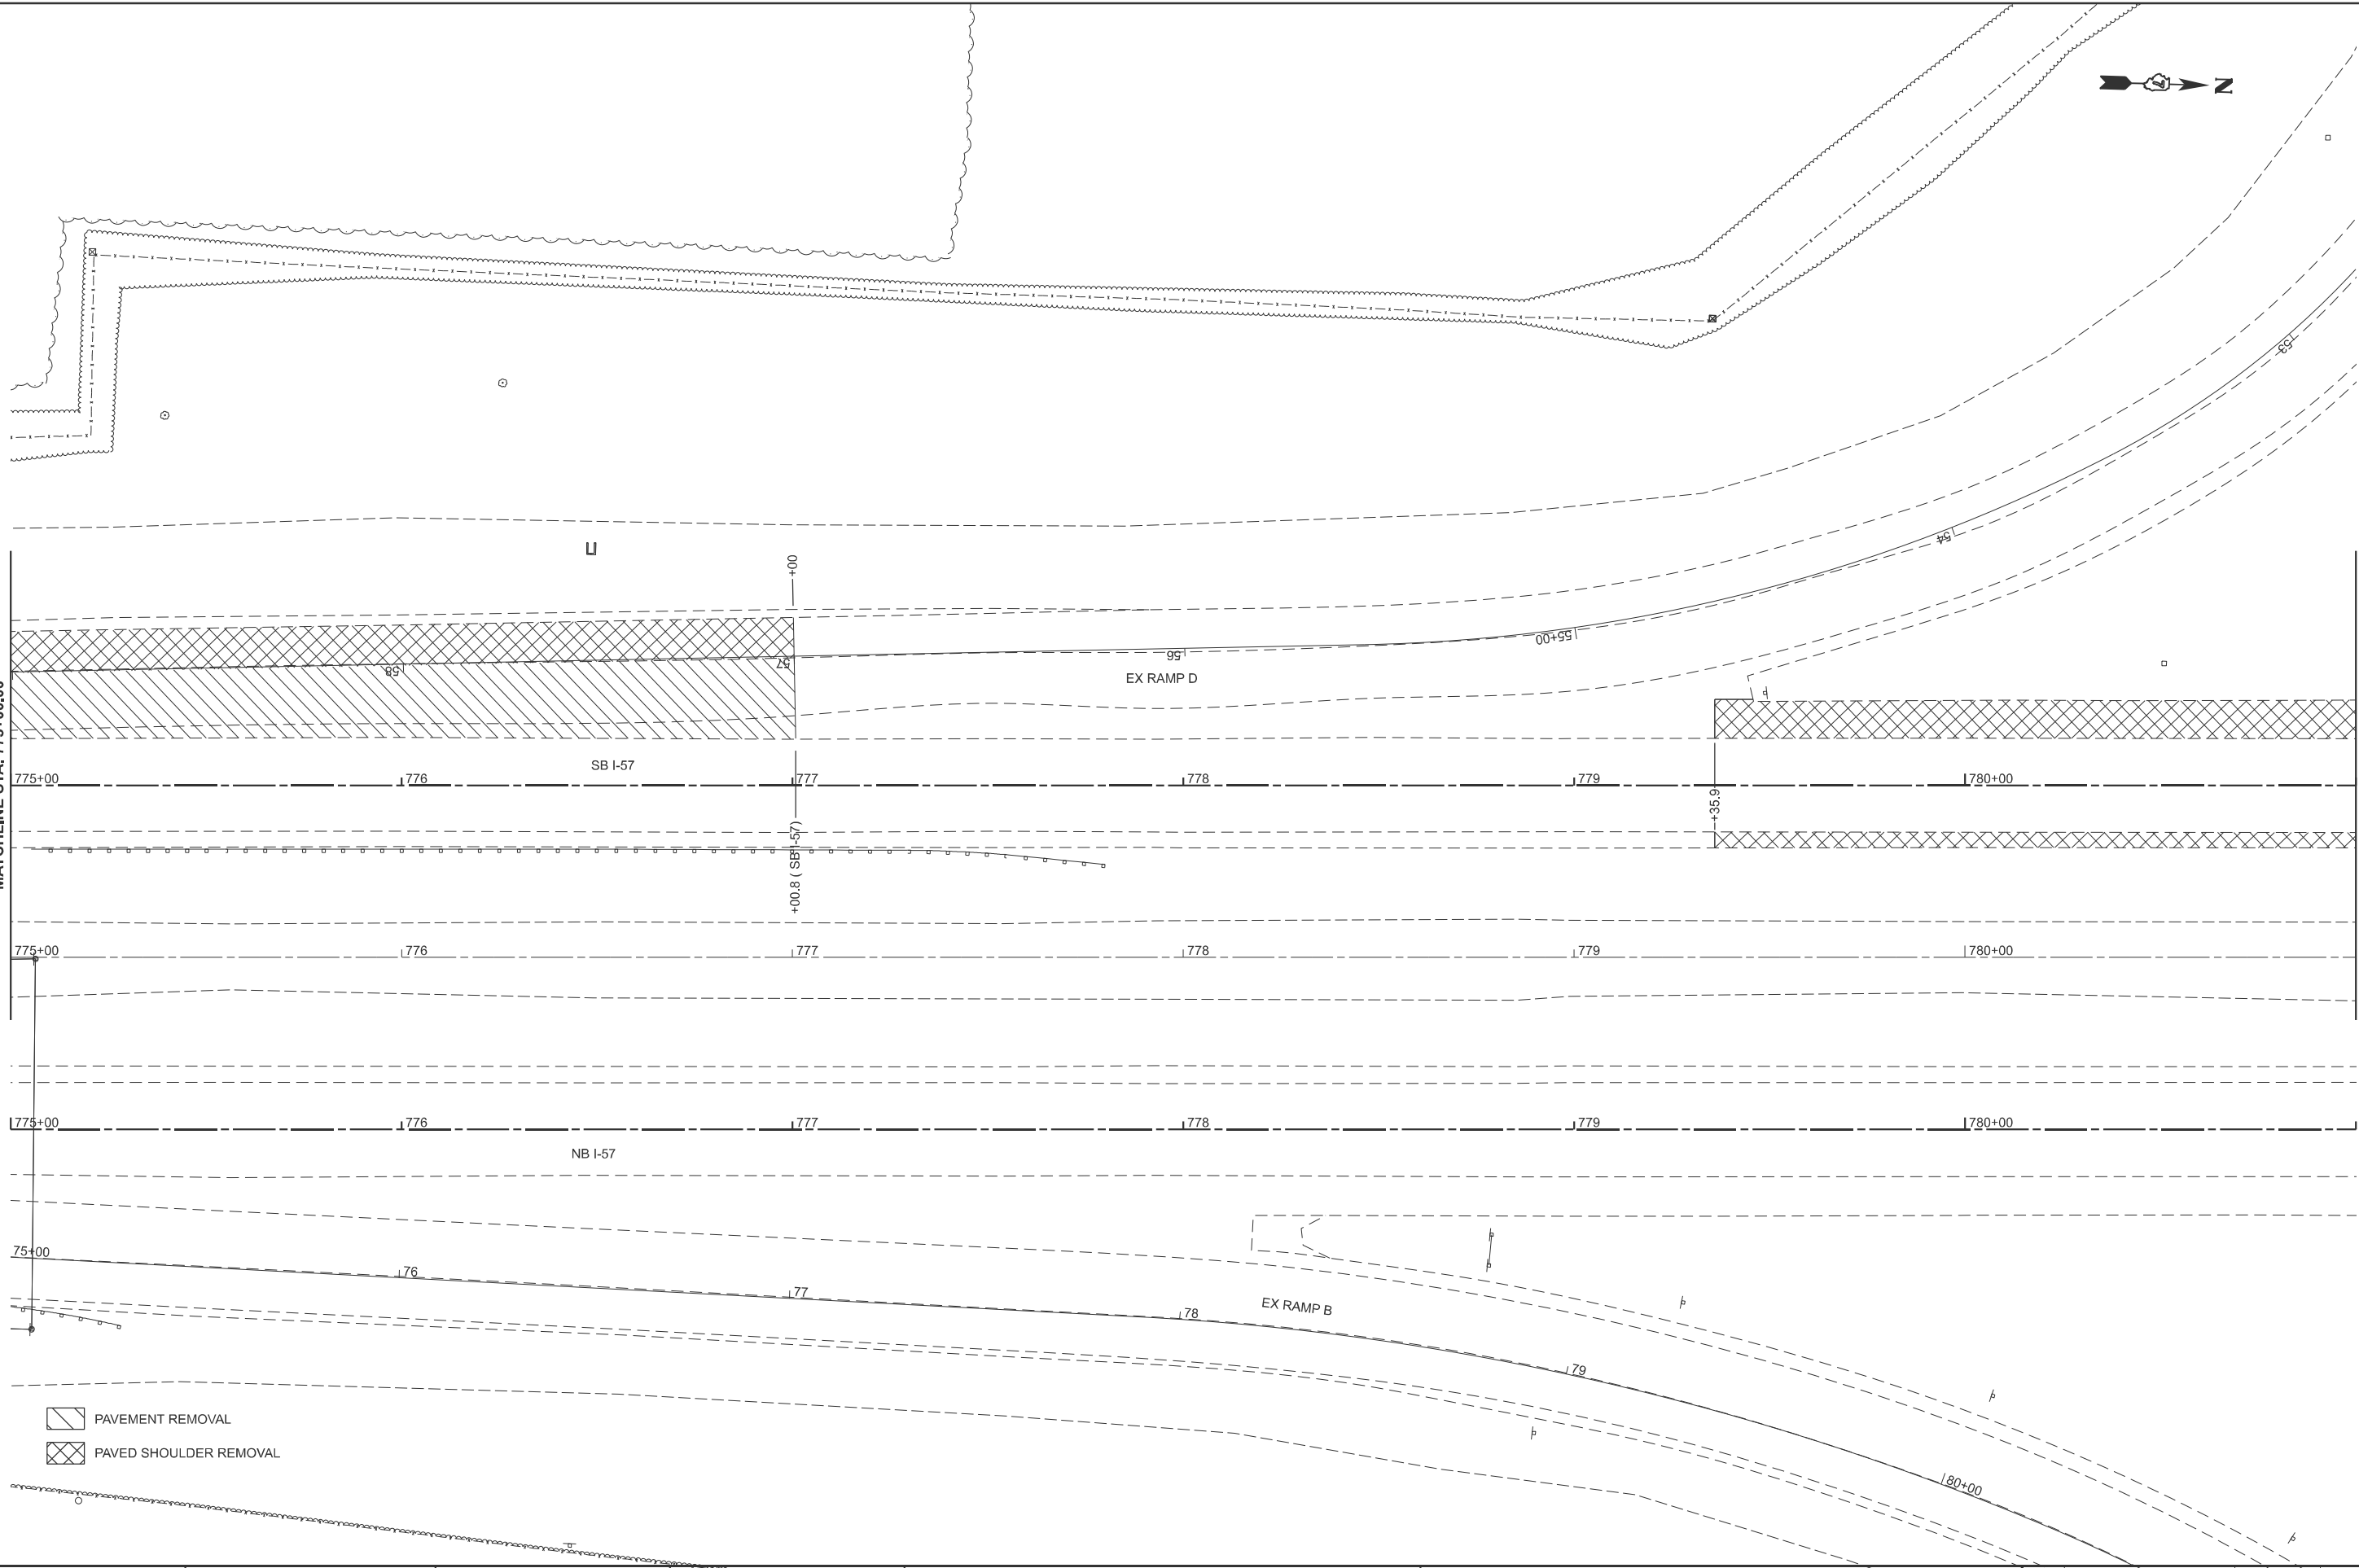

- PAVEMENT REMOVAL
- PAVED SHOULDER REMOVAL

USER NAME	= kaleb.hirtzel	DESIGNED	-	REVISED	-
DRAWN	-	REVISION	-	REVISED	-
PLOT SCALE	= \$SCALE\$	CHECKED	-	REVISED	-
PLOT DATE	= 8/19/2024	DATE	-	REVISED	-


STATE OF ILLINOIS
DEPARTMENT OF TRANSPORTATION

STAGING PLANS
STAGE 1 PAVEMENT REMOVAL

SCALE: 1"=20' SHEET 19 OF 35 SHEETS STA. 775+00.00 TO STA. 781+00.00

F.A.I RTE.	SECTION	COUNTY	TOTAL SHEETS	SHEET NO.
57	(15-22HB-4)BR (15-22)R	COLES	1086	218
CONTRACT NO. 74435				
ILLINOIS FED. AID PROJECT				

MODEL: P08567 - SB57 PavRemov-3 [Sheet]
FILE NAME: c:\pawork\pawid\hirtzel\0852852\074435-sheets-Staging-Stage1PavRem.dgn

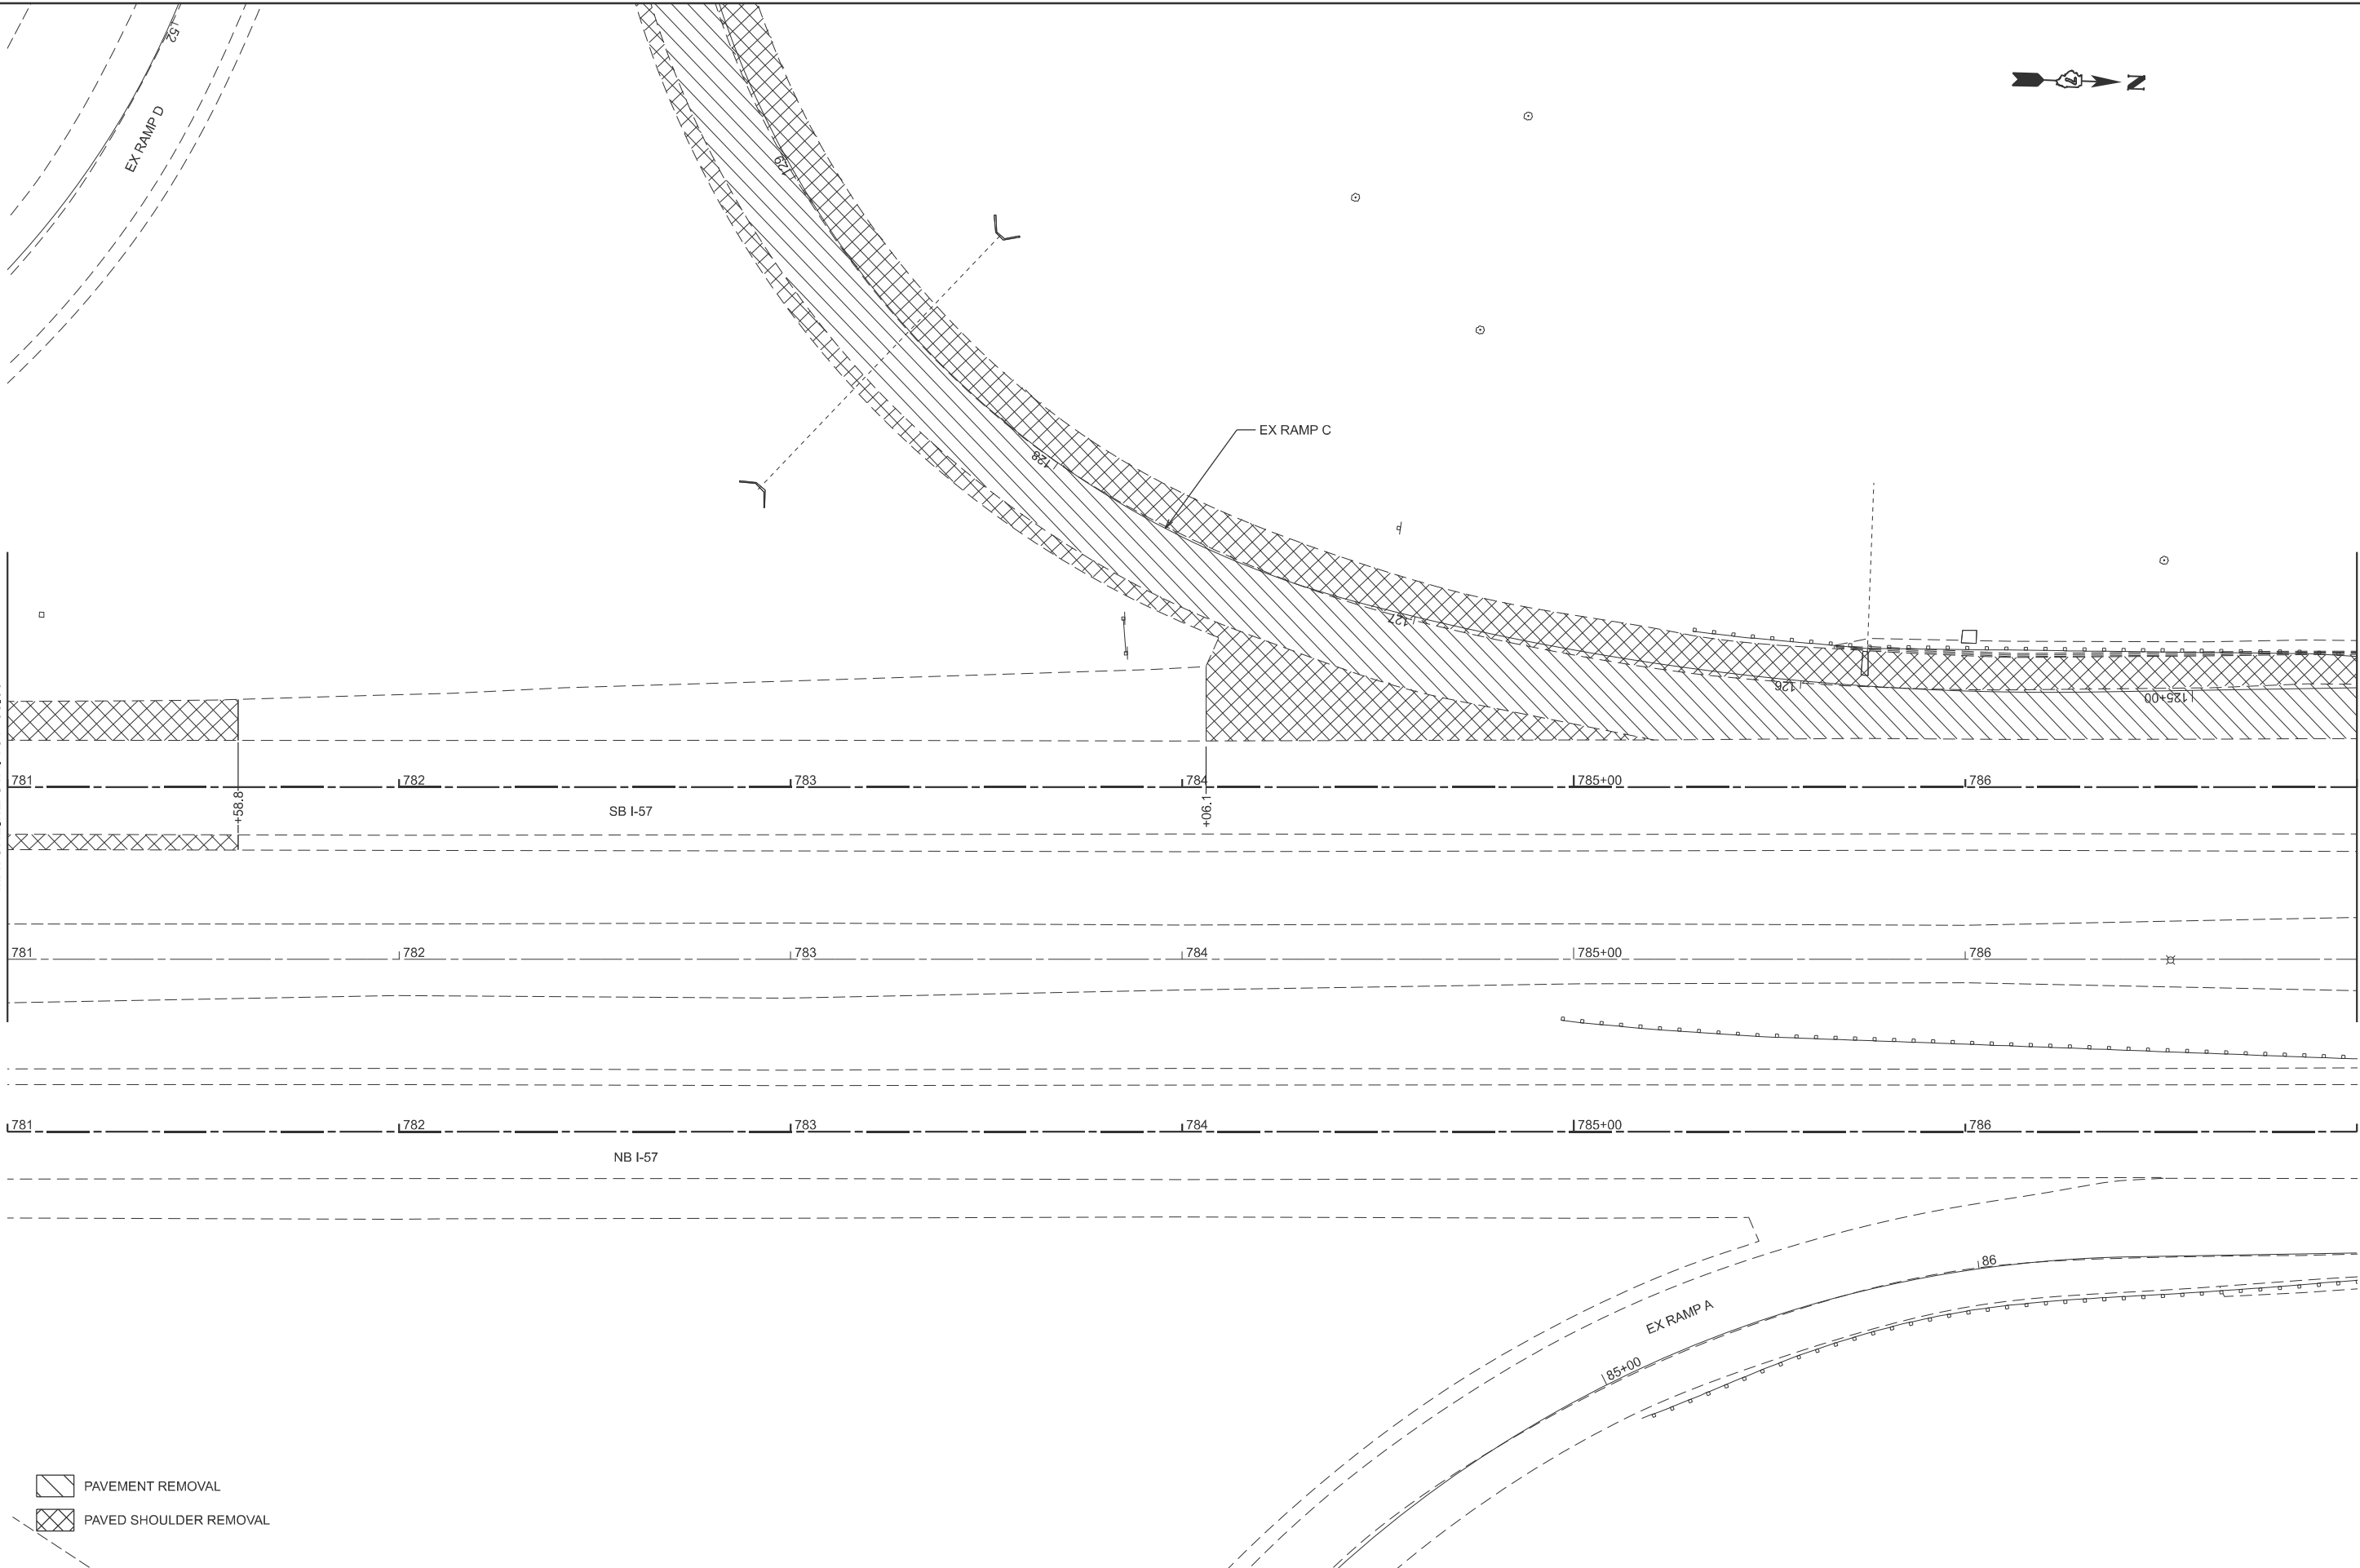

- PAVEMENT REMOVAL
- PAVED SHOULDER REMOVAL


USER NAME	= kaleb.hirtzel	DESIGNED	-	REVISED	-
DRAWN	-	CHECKED	-	REVISED	-
PLOT SCALE	= \$\$SCALE\$	DATE	-	REVISED	-
PLOT DATE	= 8/19/2024				

STATE OF ILLINOIS
DEPARTMENT OF TRANSPORTATION

STAGING PLANS			
STAGE 1 PAVEMENT REMOVAL			
SCALE: 1"=20'	SHEET 20	OF 35 SHEETS	STA. 781+00.00 TO STA. 787+00.00

F.A.I RTE.	SECTION	COUNTY	TOTAL SHEETS	SHEET NO.
57	(15-22HB-4)BR (15-22)R	COLES	1086	219
CONTRACT NO. 74435				
ILLINOIS FED. AID PROJECT				

MODEL: P0867 - SB57 PavRemov-4 [Sheet]
FILE NAME: c:\pawork\pawid\hirtzel\0852852\0774435-sheets-Staging-Stage1PavRem.dgn

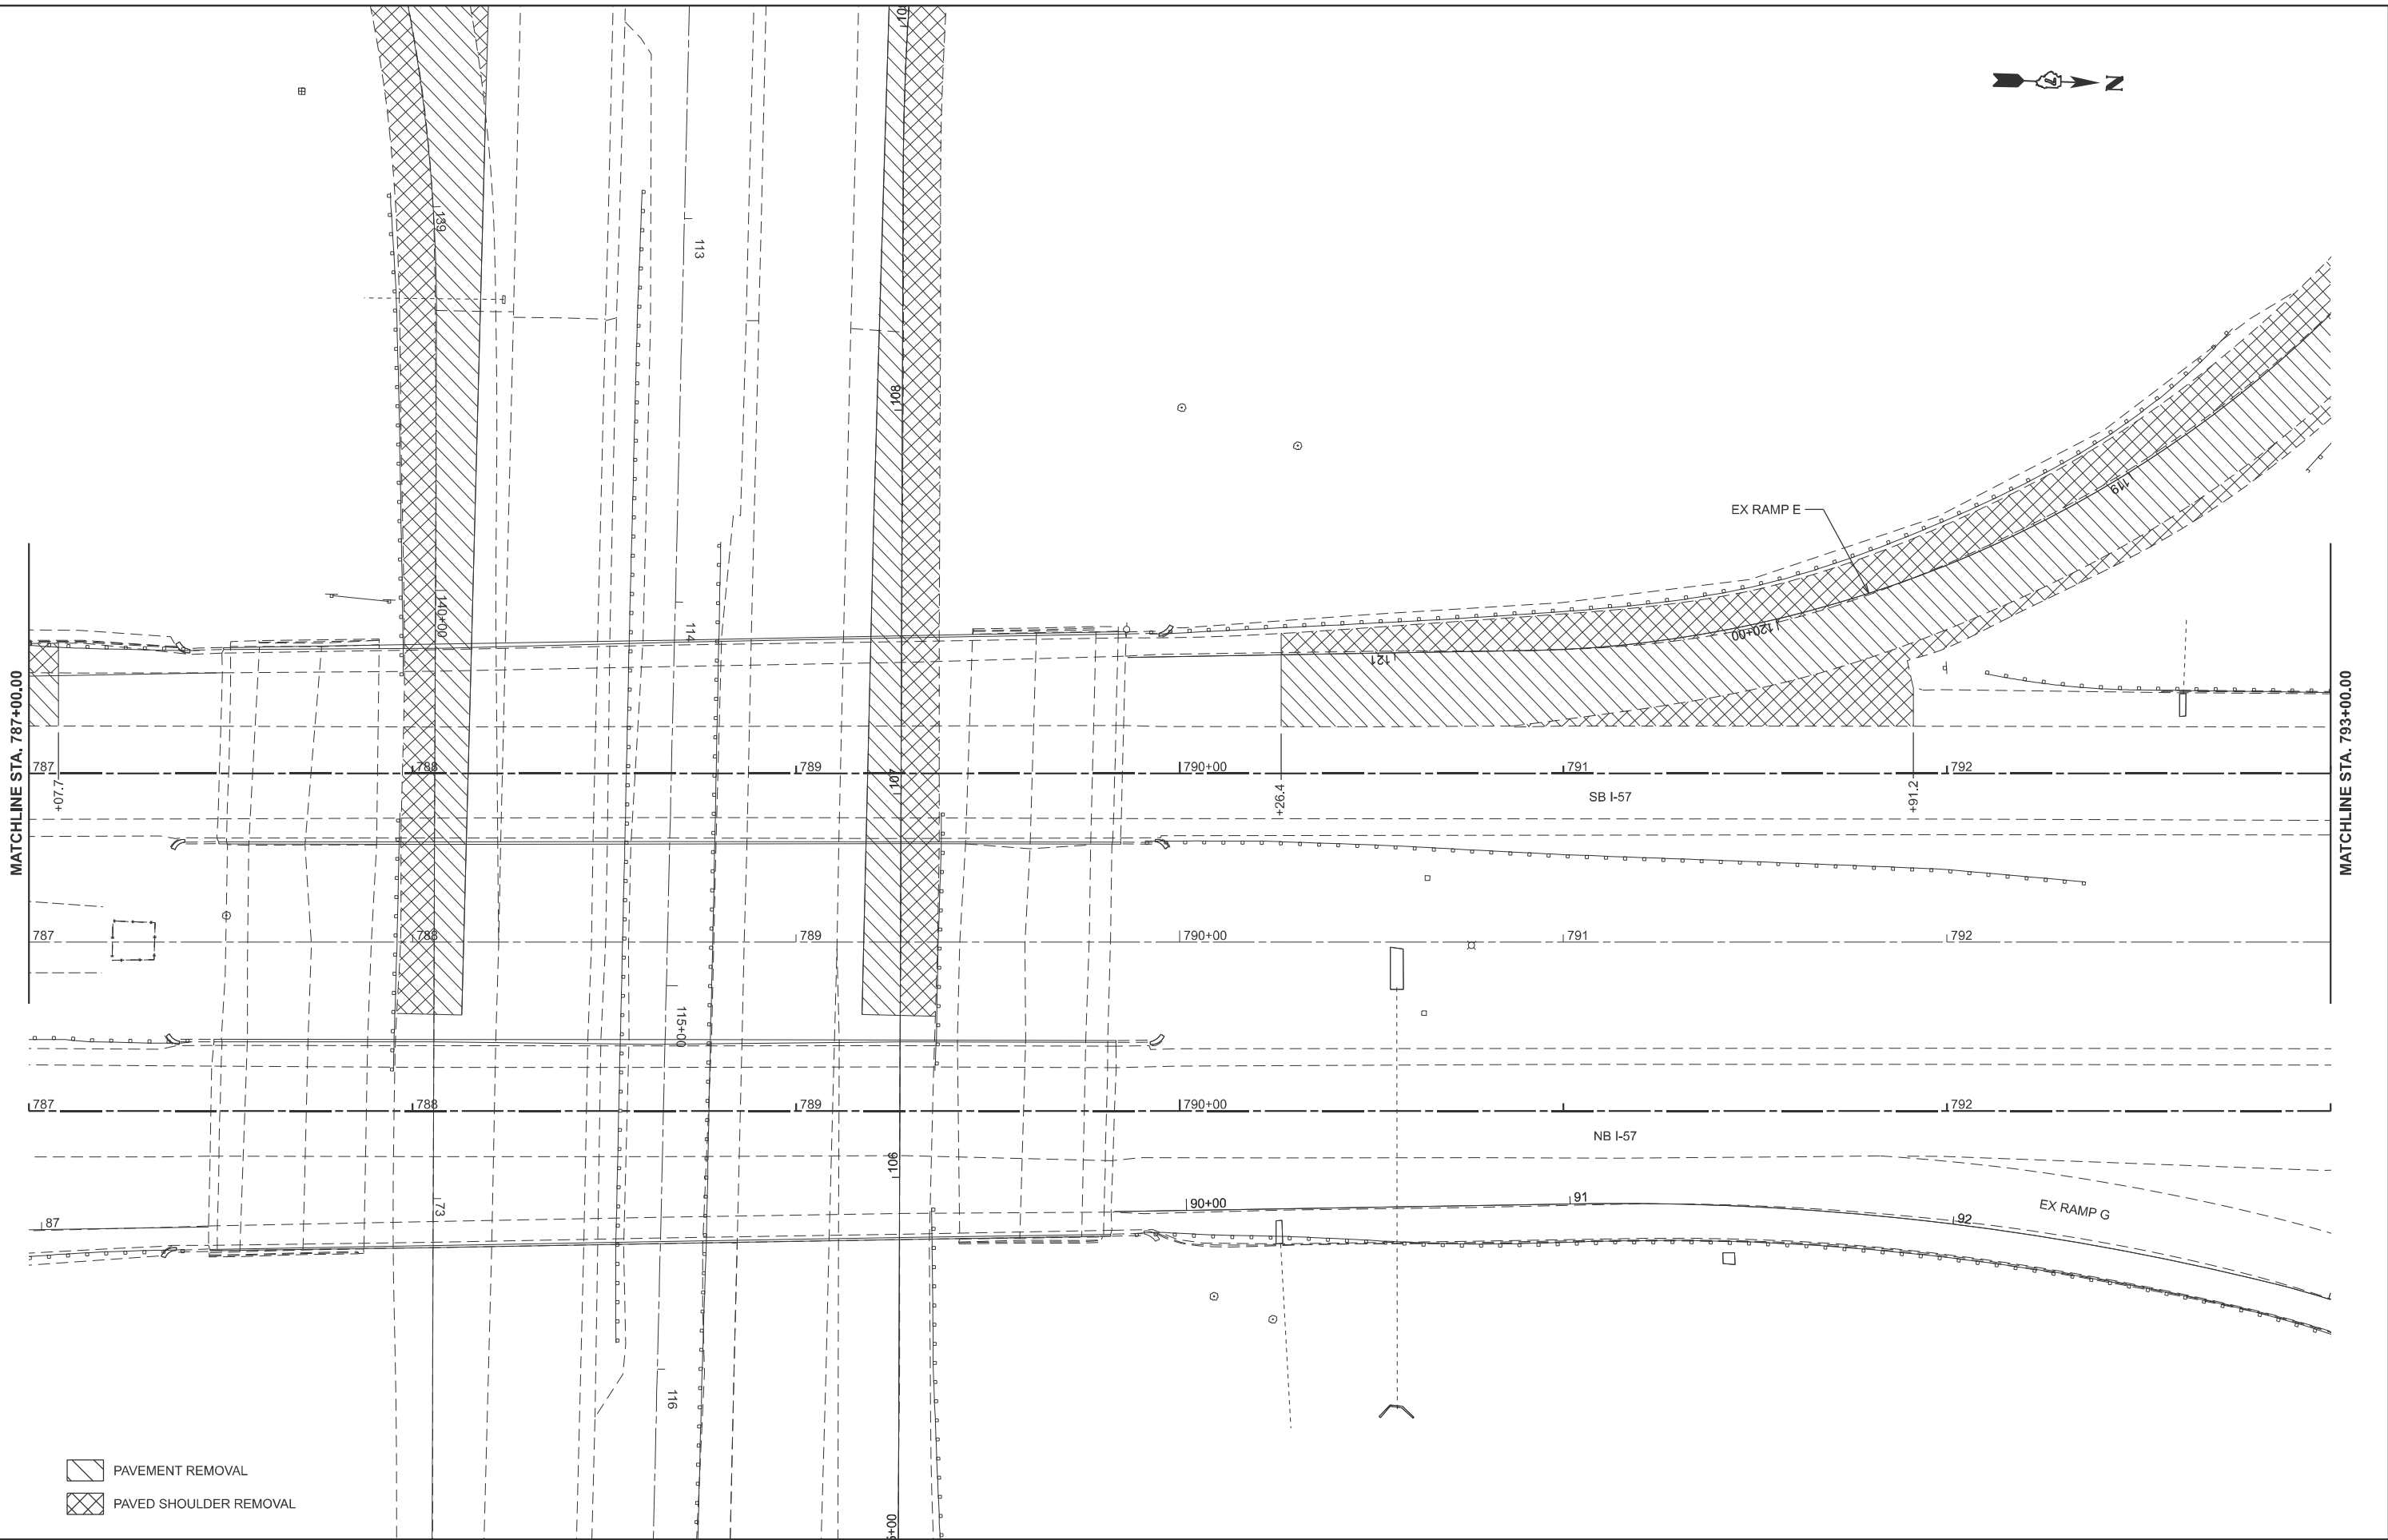

- PAVEMENT REMOVAL
- PAVED SHOULDER REMOVAL

USER NAME	= kaleb.hirtzel	DESIGNED	-	REVISED	-
DRAWN	-	REVISED	-		
PLOT SCALE	= \$SCALE\$	CHECKED	-	REVISED	-
PLOT DATE	= 8/19/2024	DATE	-	REVISED	-


STATE OF ILLINOIS
DEPARTMENT OF TRANSPORTATION

STAGING PLANS
STAGE 1 PAVEMENT REMOVAL

SCALE: 1"=20' SHEET 21 OF 35 SHEETS STA. 787+00.00 TO STA. 793+00.00


F.A.I RTE.	SECTION	COUNTY	TOTAL SHEETS	SHEET NO.
57	(15-22HB-4)BR (15-22)R	COLES	1086	220
CONTRACT NO. 74435				
ILLINOIS FED. AID PROJECT				

MODEL: P0867 - S857 PavRemov-5 [Sheet]
FILE NAME: c:\pawork\pawid\hirtzel\0852852\074435-sheets\Staging-Stage1PavRem.dgn

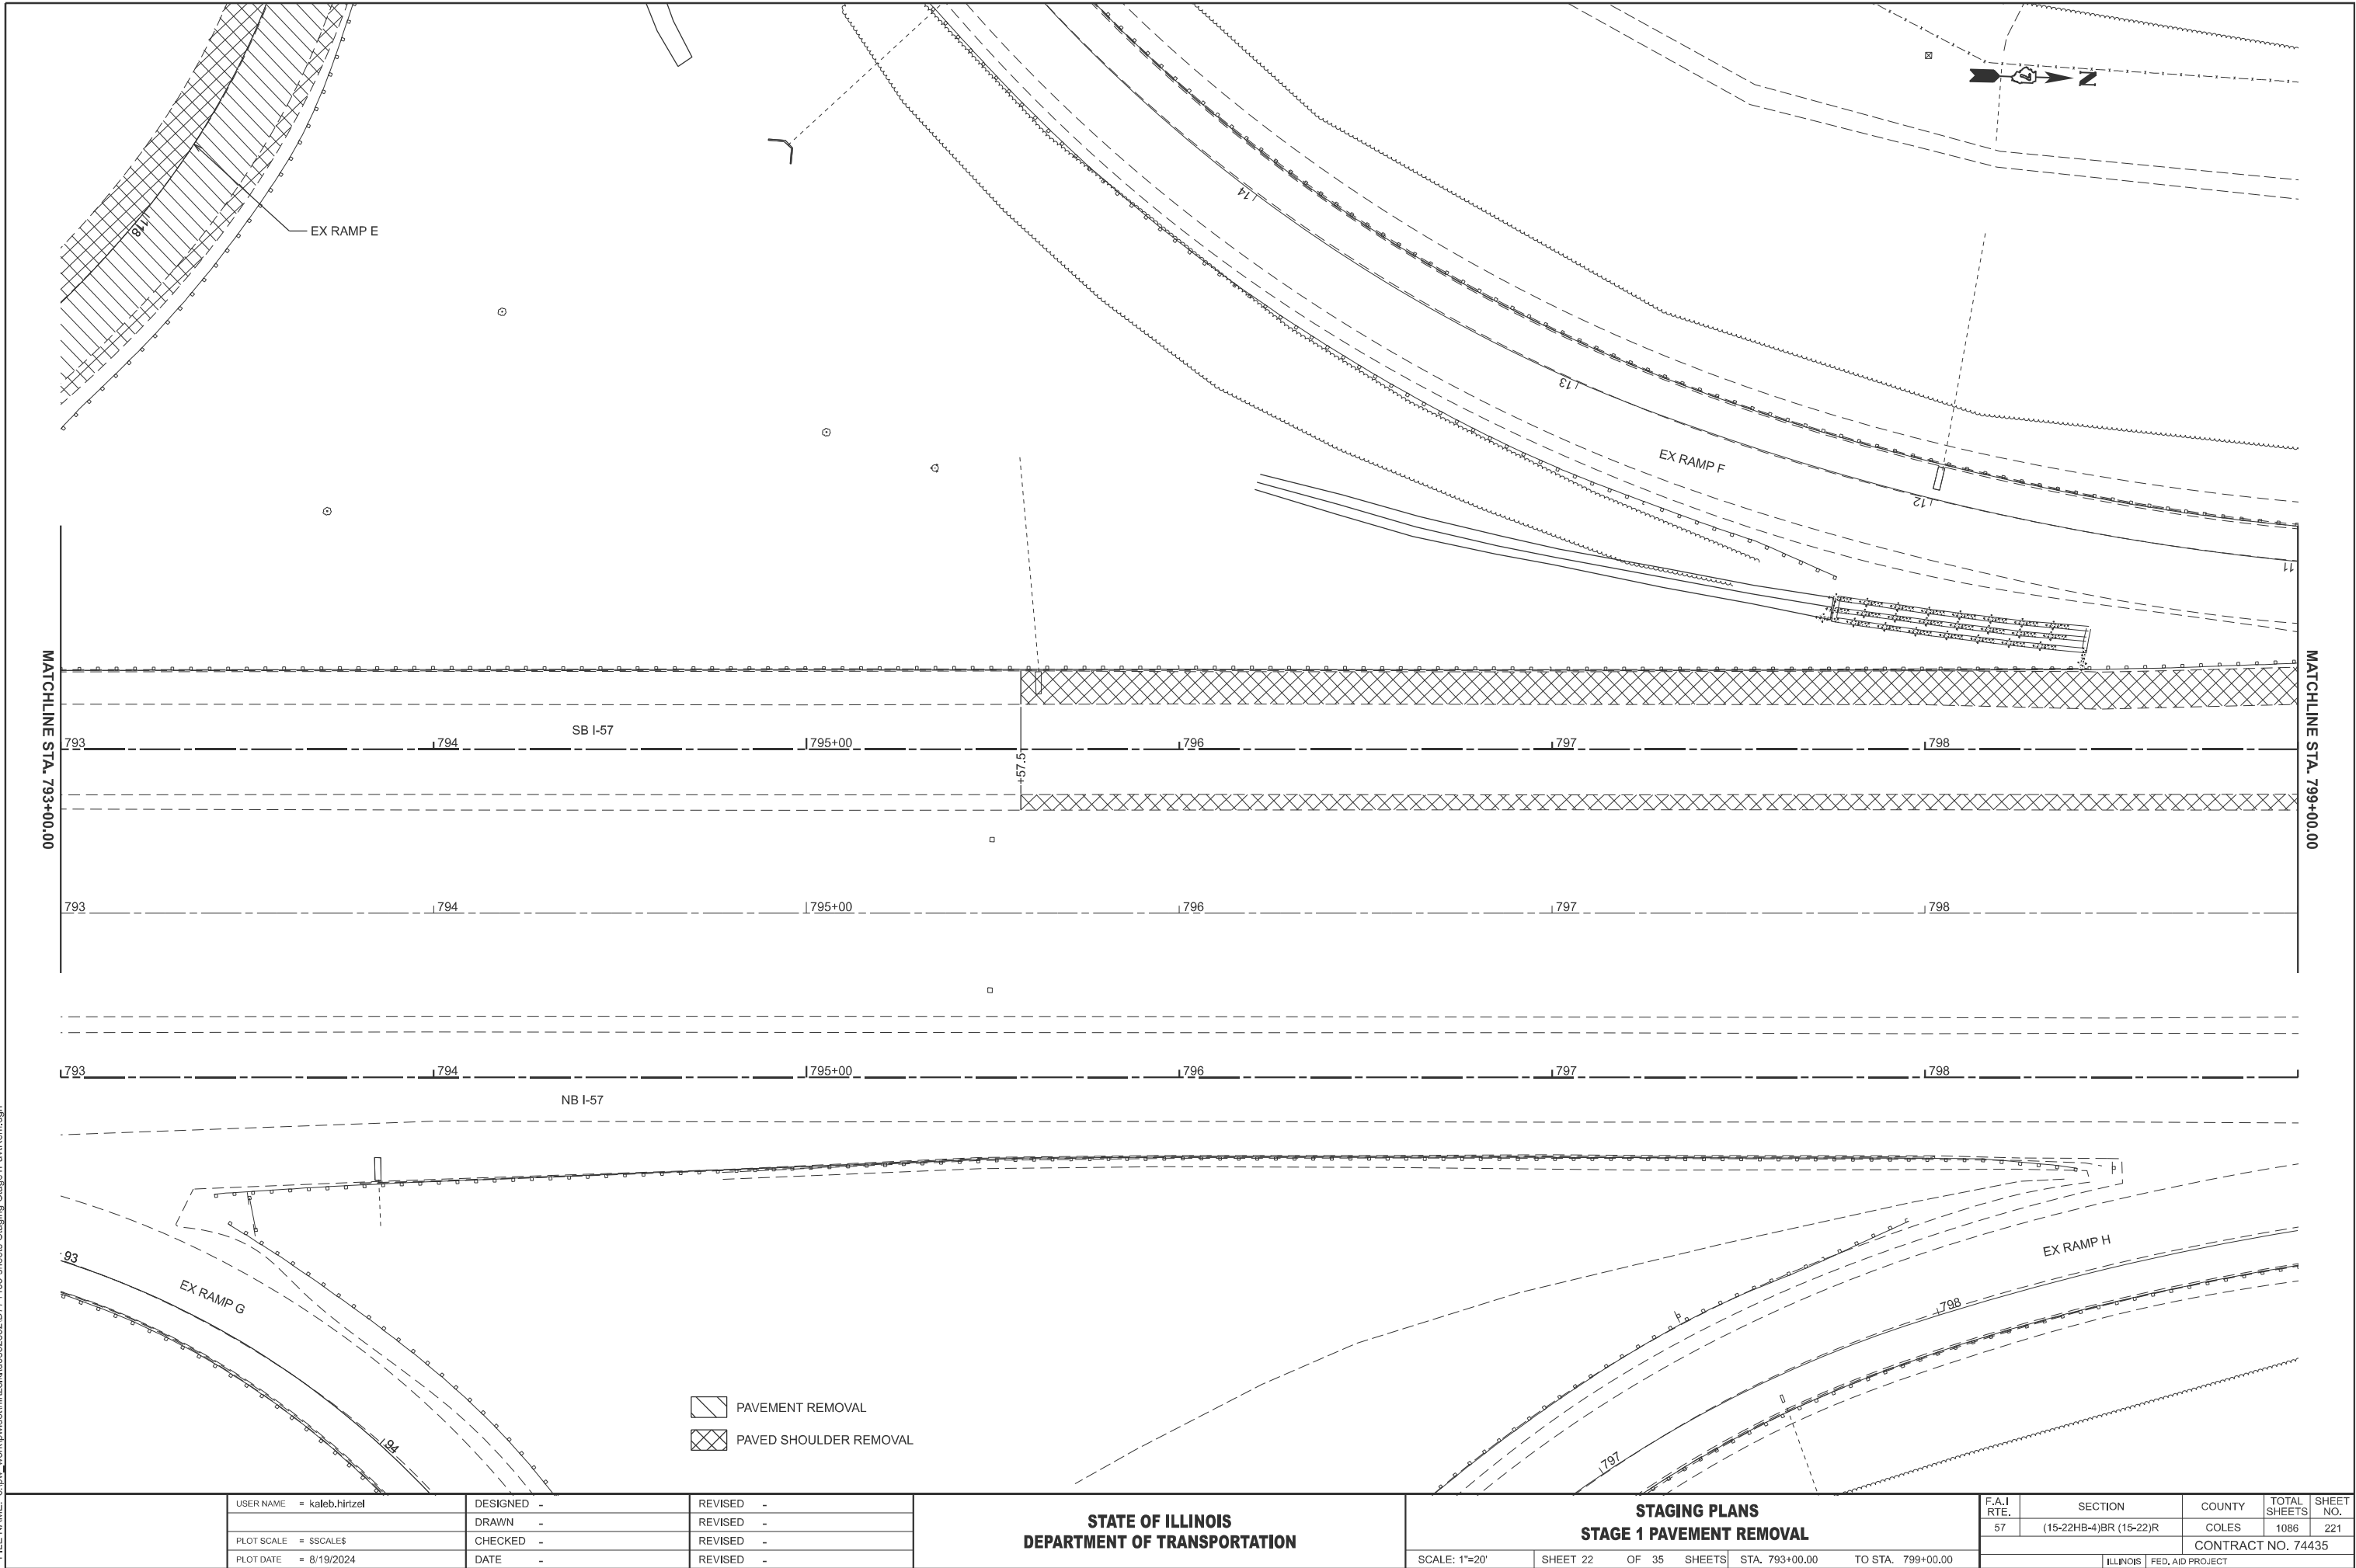

MODEL: P8567 - SB57 PavRemov-6 [Sheet]
FILE NAME: c:\pawork\paw\hrtz\akid852852\D774435-sheets-Staging-Stage1PavRem.dgn

MATCHLINE STA. 799+00.00

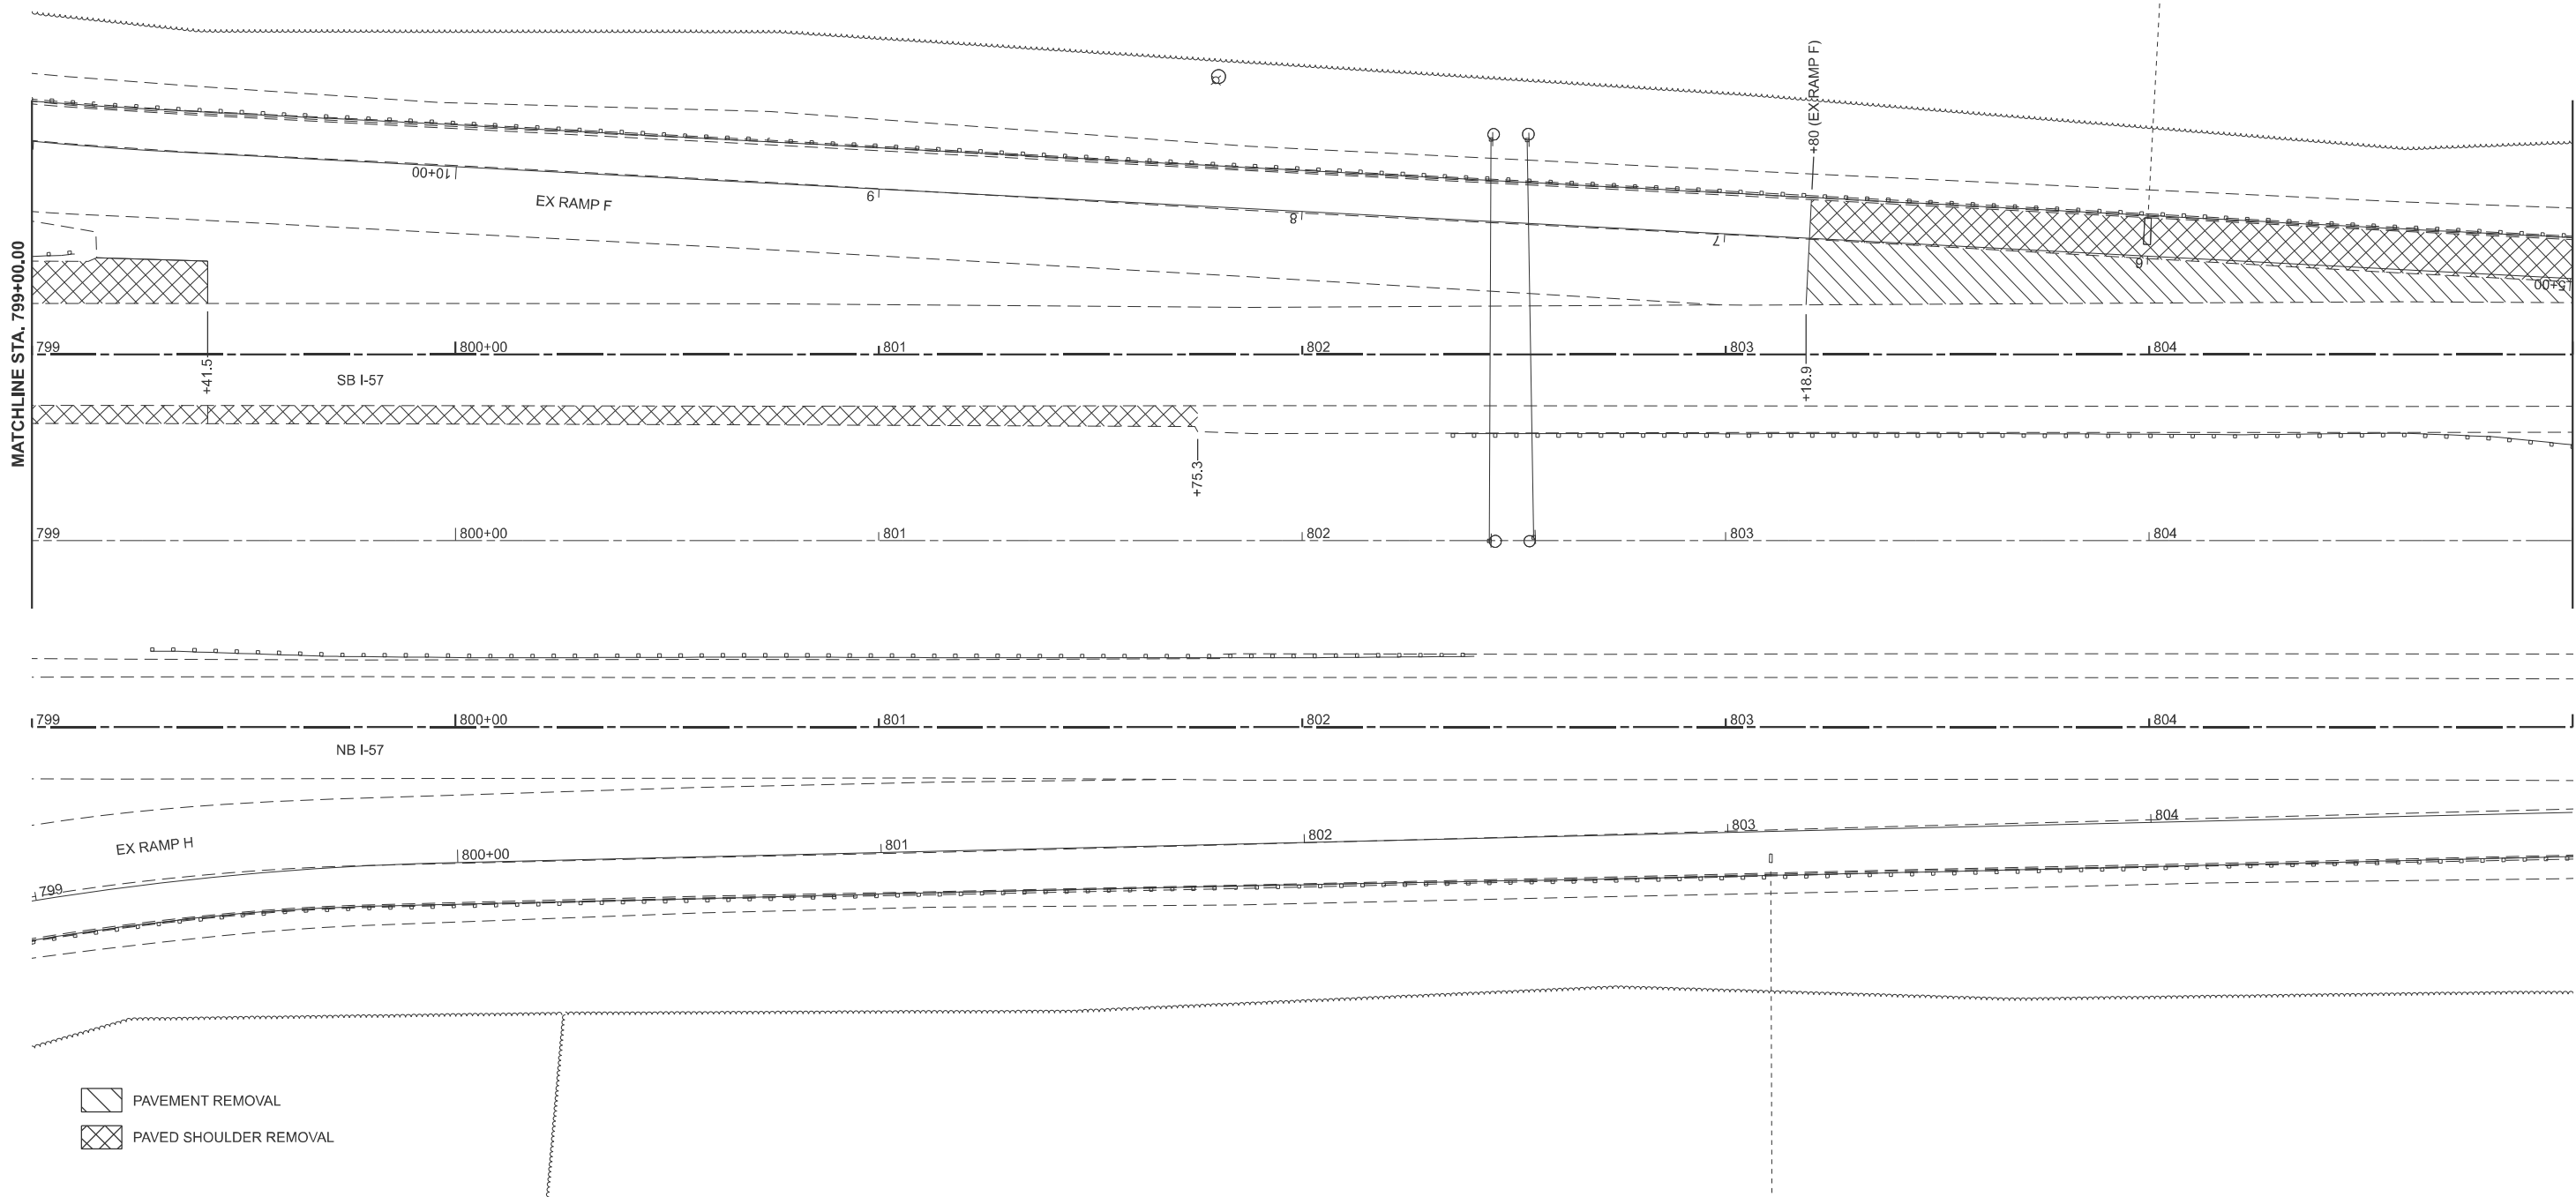

MATCHLINE STA. 805+00.00

- PAVEMENT REMOVAL
- PAVED SHOULDER REMOVAL


USER NAME	= kaleb.hirtzel	DESIGNED	-	REVISED	-
		DRAWN	-	REVISED	-
PLOT SCALE	= \$\$SCALE\$	CHECKED	-	REVISED	-
PLOT DATE	= 8/19/2024	DATE	-	REVISED	-

STATE OF ILLINOIS
DEPARTMENT OF TRANSPORTATION

STAGING PLANS
STAGE 1 PAVEMENT REMOVAL

SCALE: 1"=20' SHEET 23 OF 35 SHEETS STA. 799+00.00 TO STA. 805+00.00

F.A.I RTE.	SECTION	COUNTY	TOTAL SHEETS	SHEET NO.
57	(15-22HB-4)BR (15-22)R	COLES	1086	222
CONTRACT NO. 74435				
ILLINOIS FED. AID PROJECT				

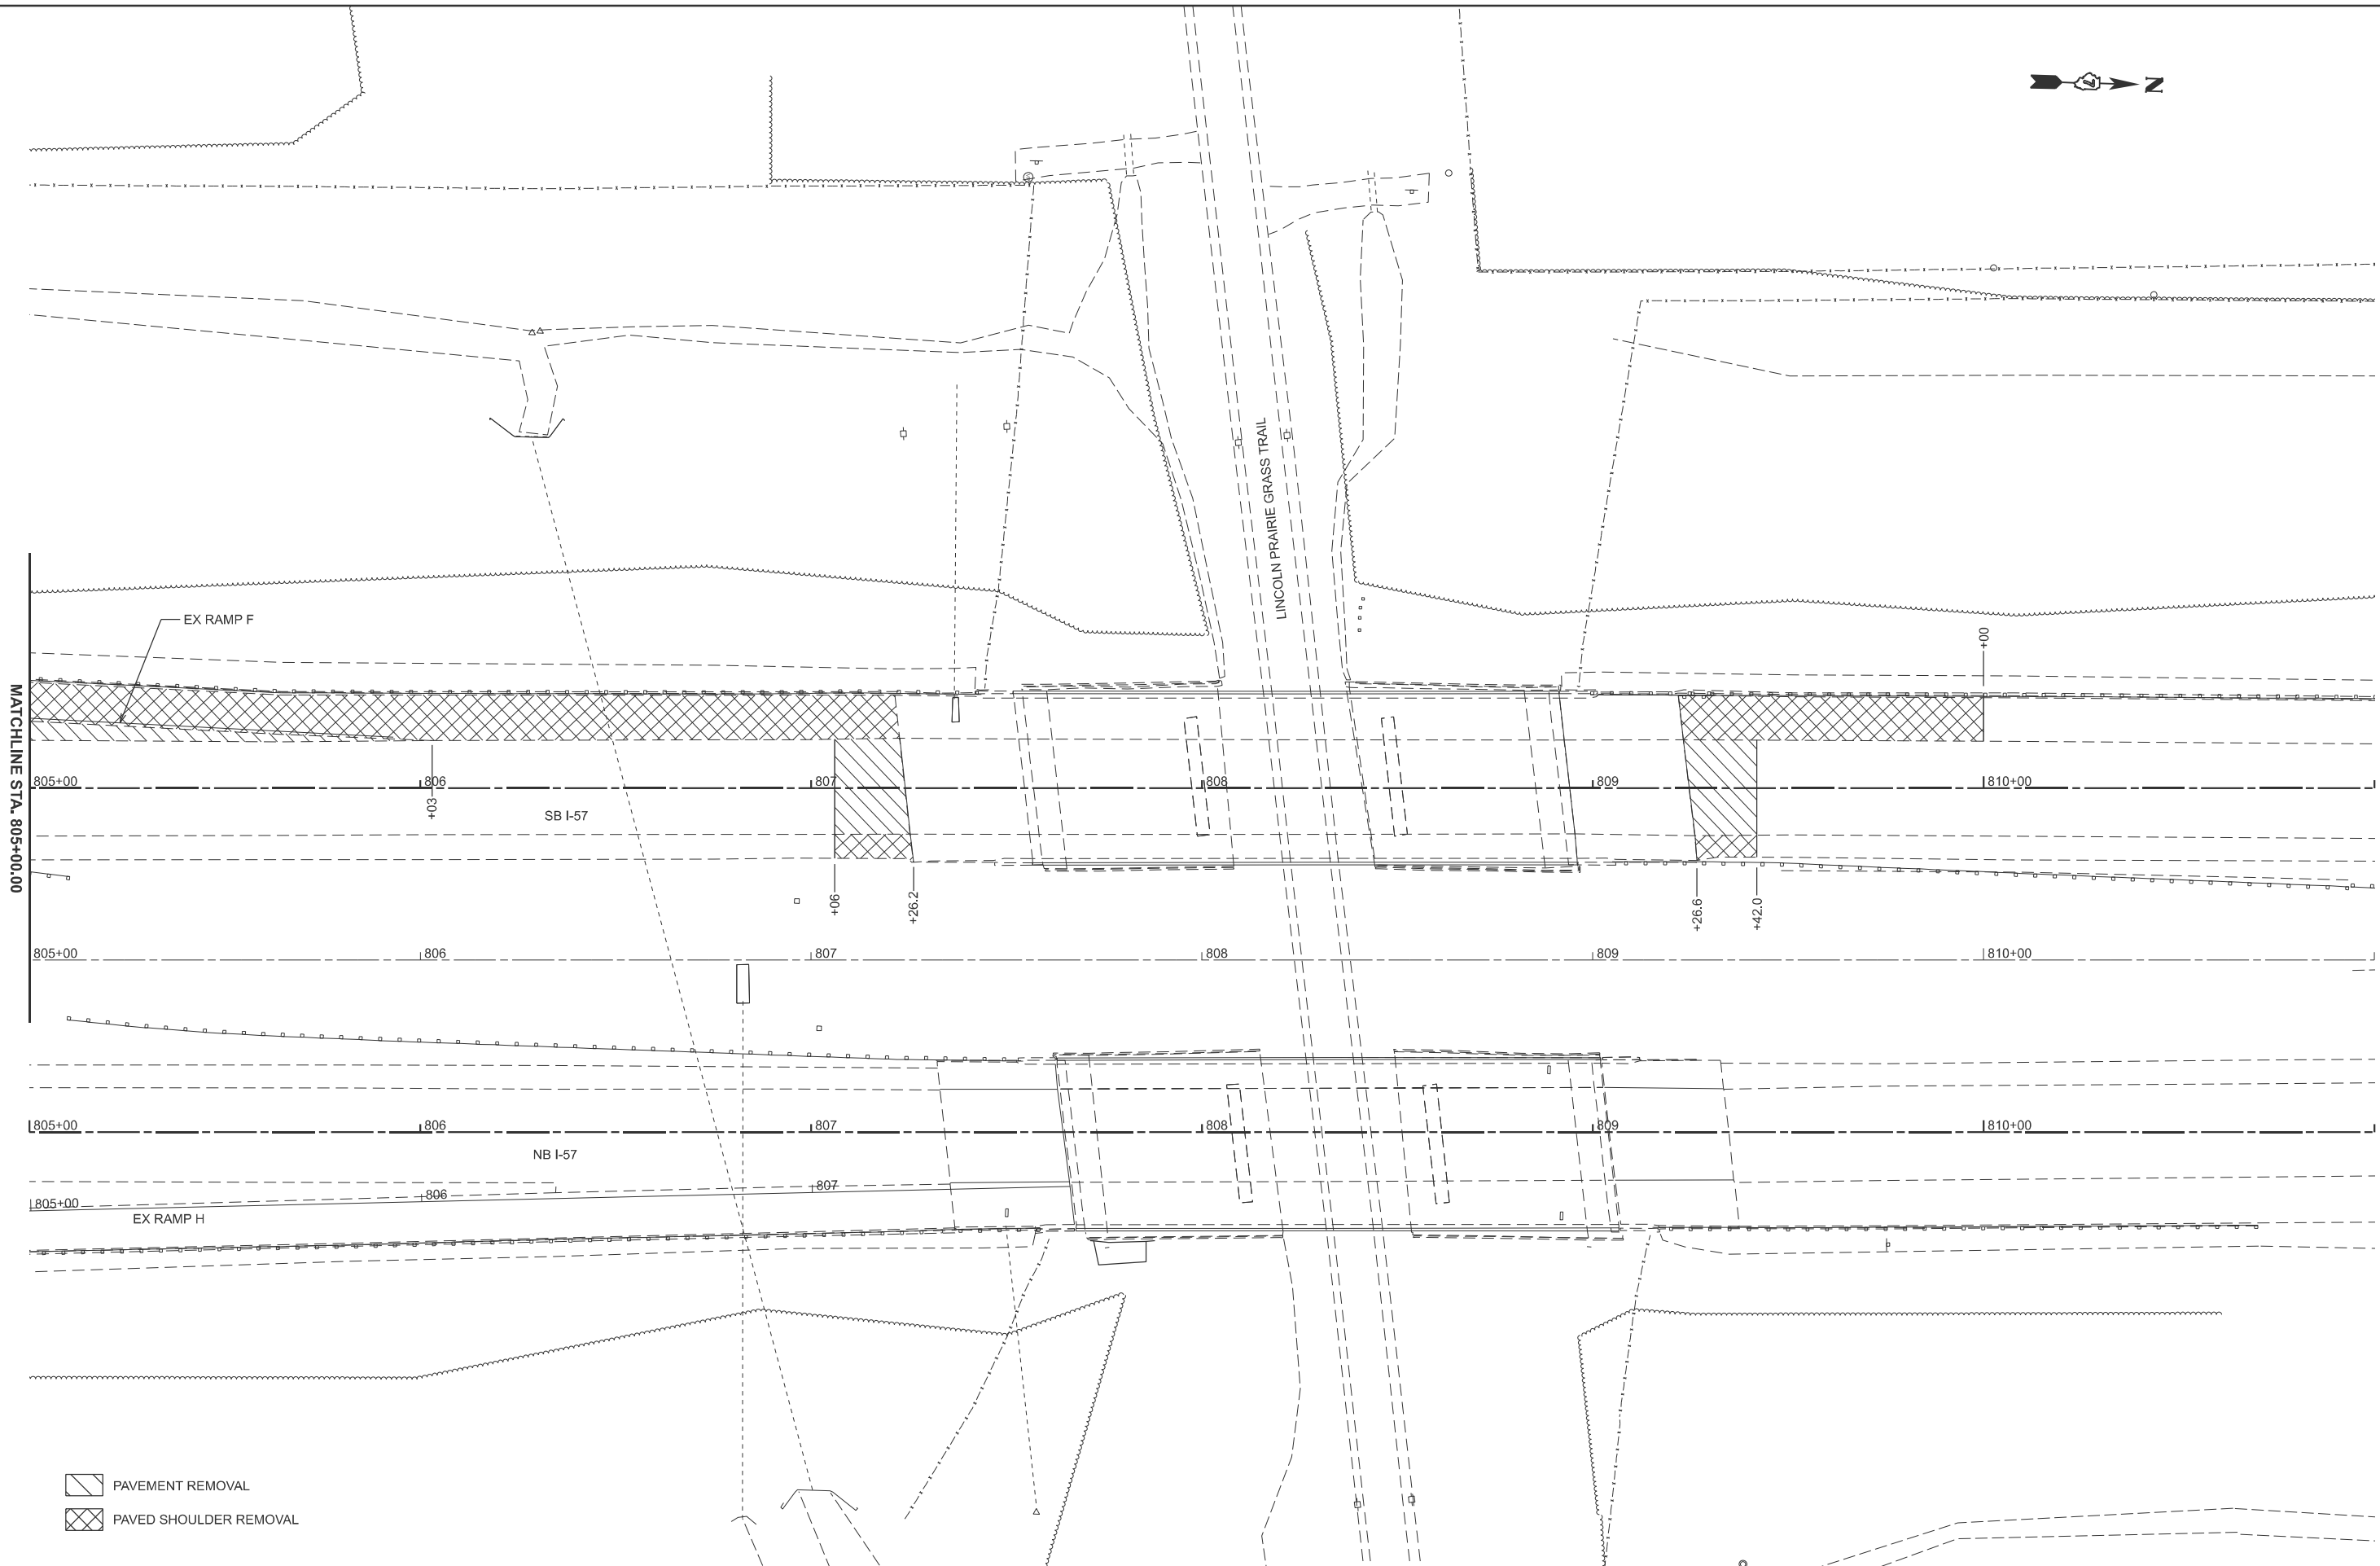

- PAVEMENT REMOVAL
- PAVED SHOULDER REMOVAL

MODEL: P0867 - SB57 PavRemov-7 [Sheet]
FILE NAME: c:\pav_work\pav\hirtzel\0862852\074435-sheets-Staging-Stage1PavRem.dgn

USER NAME	= kaleb.hirtzel	DESIGNED	-	REVISED	-
		DRAWN	-	REVISED	-
PLOT SCALE	= \$SCALE\$	CHECKED	-	REVISED	-
PLOT DATE	= 8/19/2024	DATE	-	REVISED	-


STATE OF ILLINOIS
DEPARTMENT OF TRANSPORTATION

STAGING PLANS
STAGE 1 PAVEMENT REMOVAL

SCALE: 1"=20' SHEET 24 OF 35 SHEETS STA. 805+00.00 TO STA. 811+00.00

F.A.I RTE.	SECTION	COUNTY	TOTAL SHEETS	SHEET NO.
57	(15-22HB-4)BR (15-22)R	COLES	1086	223
CONTRACT NO. 74435				
ILLINOIS FED. AID PROJECT				

MODEL: ExRampC Removal [Sheet]
FILE NAME: c:\p\work\pw\hltz\kld852852\D774435-sheets\Staging-Stage1PavRem.dgn

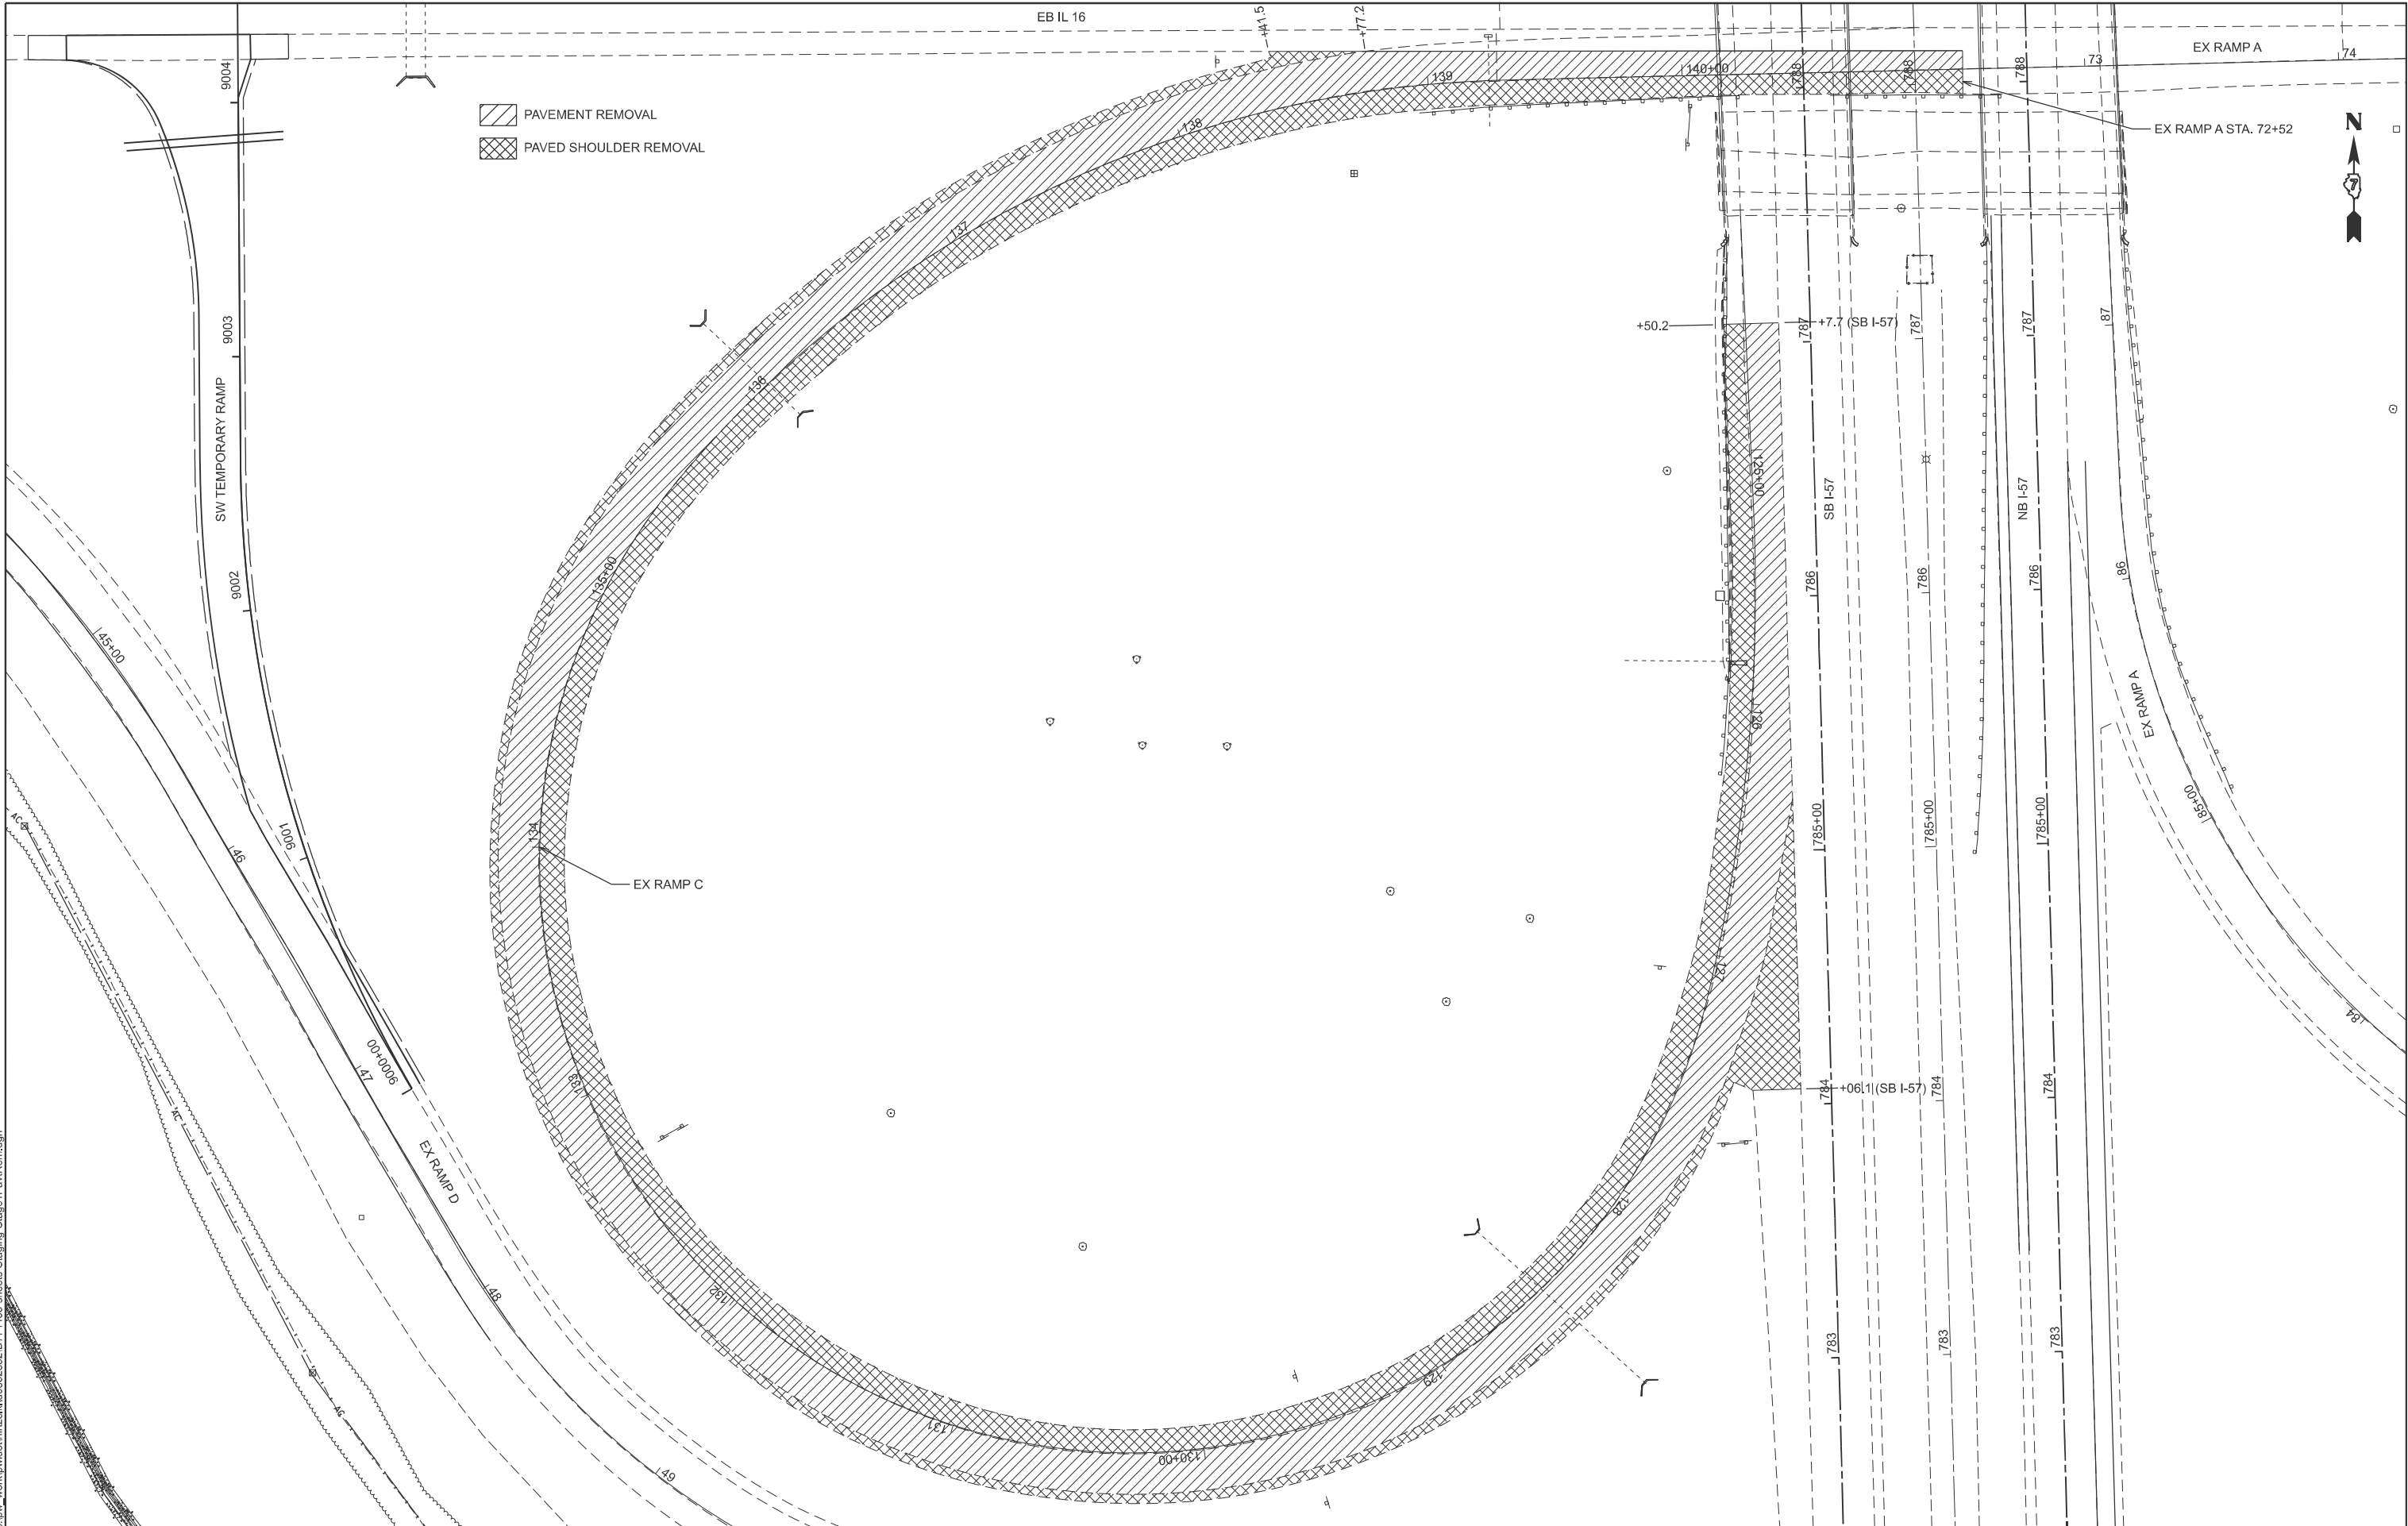

USER NAME = kaleb.hirtzel	DESIGNED -	REVISED -
	DRAWN -	REVISED -
PLOT SCALE = \$SCALE\$	CHECKED -	REVISED -
PLOT DATE = 7/22/2024	DATE -	REVISED -


STATE OF ILLINOIS
DEPARTMENT OF TRANSPORTATION

STAGING PLANS
STAGE 1 PAVEMENT REMOVAL

SCALE: SHEET 25 OF 35 SHEETS STA. TO STA.

F.A.I RTE.	SECTION	COUNTY	TOTAL SHEETS	SHEET NO.
57	(15-22HB-4)BR (15-22)R	COLES	1086	224
CONTRACT NO. 74435				
ILLINOIS FED. AID PROJECT				

MODEL: ExRampE Removal (Sheet)
FILE NAME: c:\p\work\hiltz\hiltz\052852\0774435-sheets-Staging-Stage1PavRem.dgn

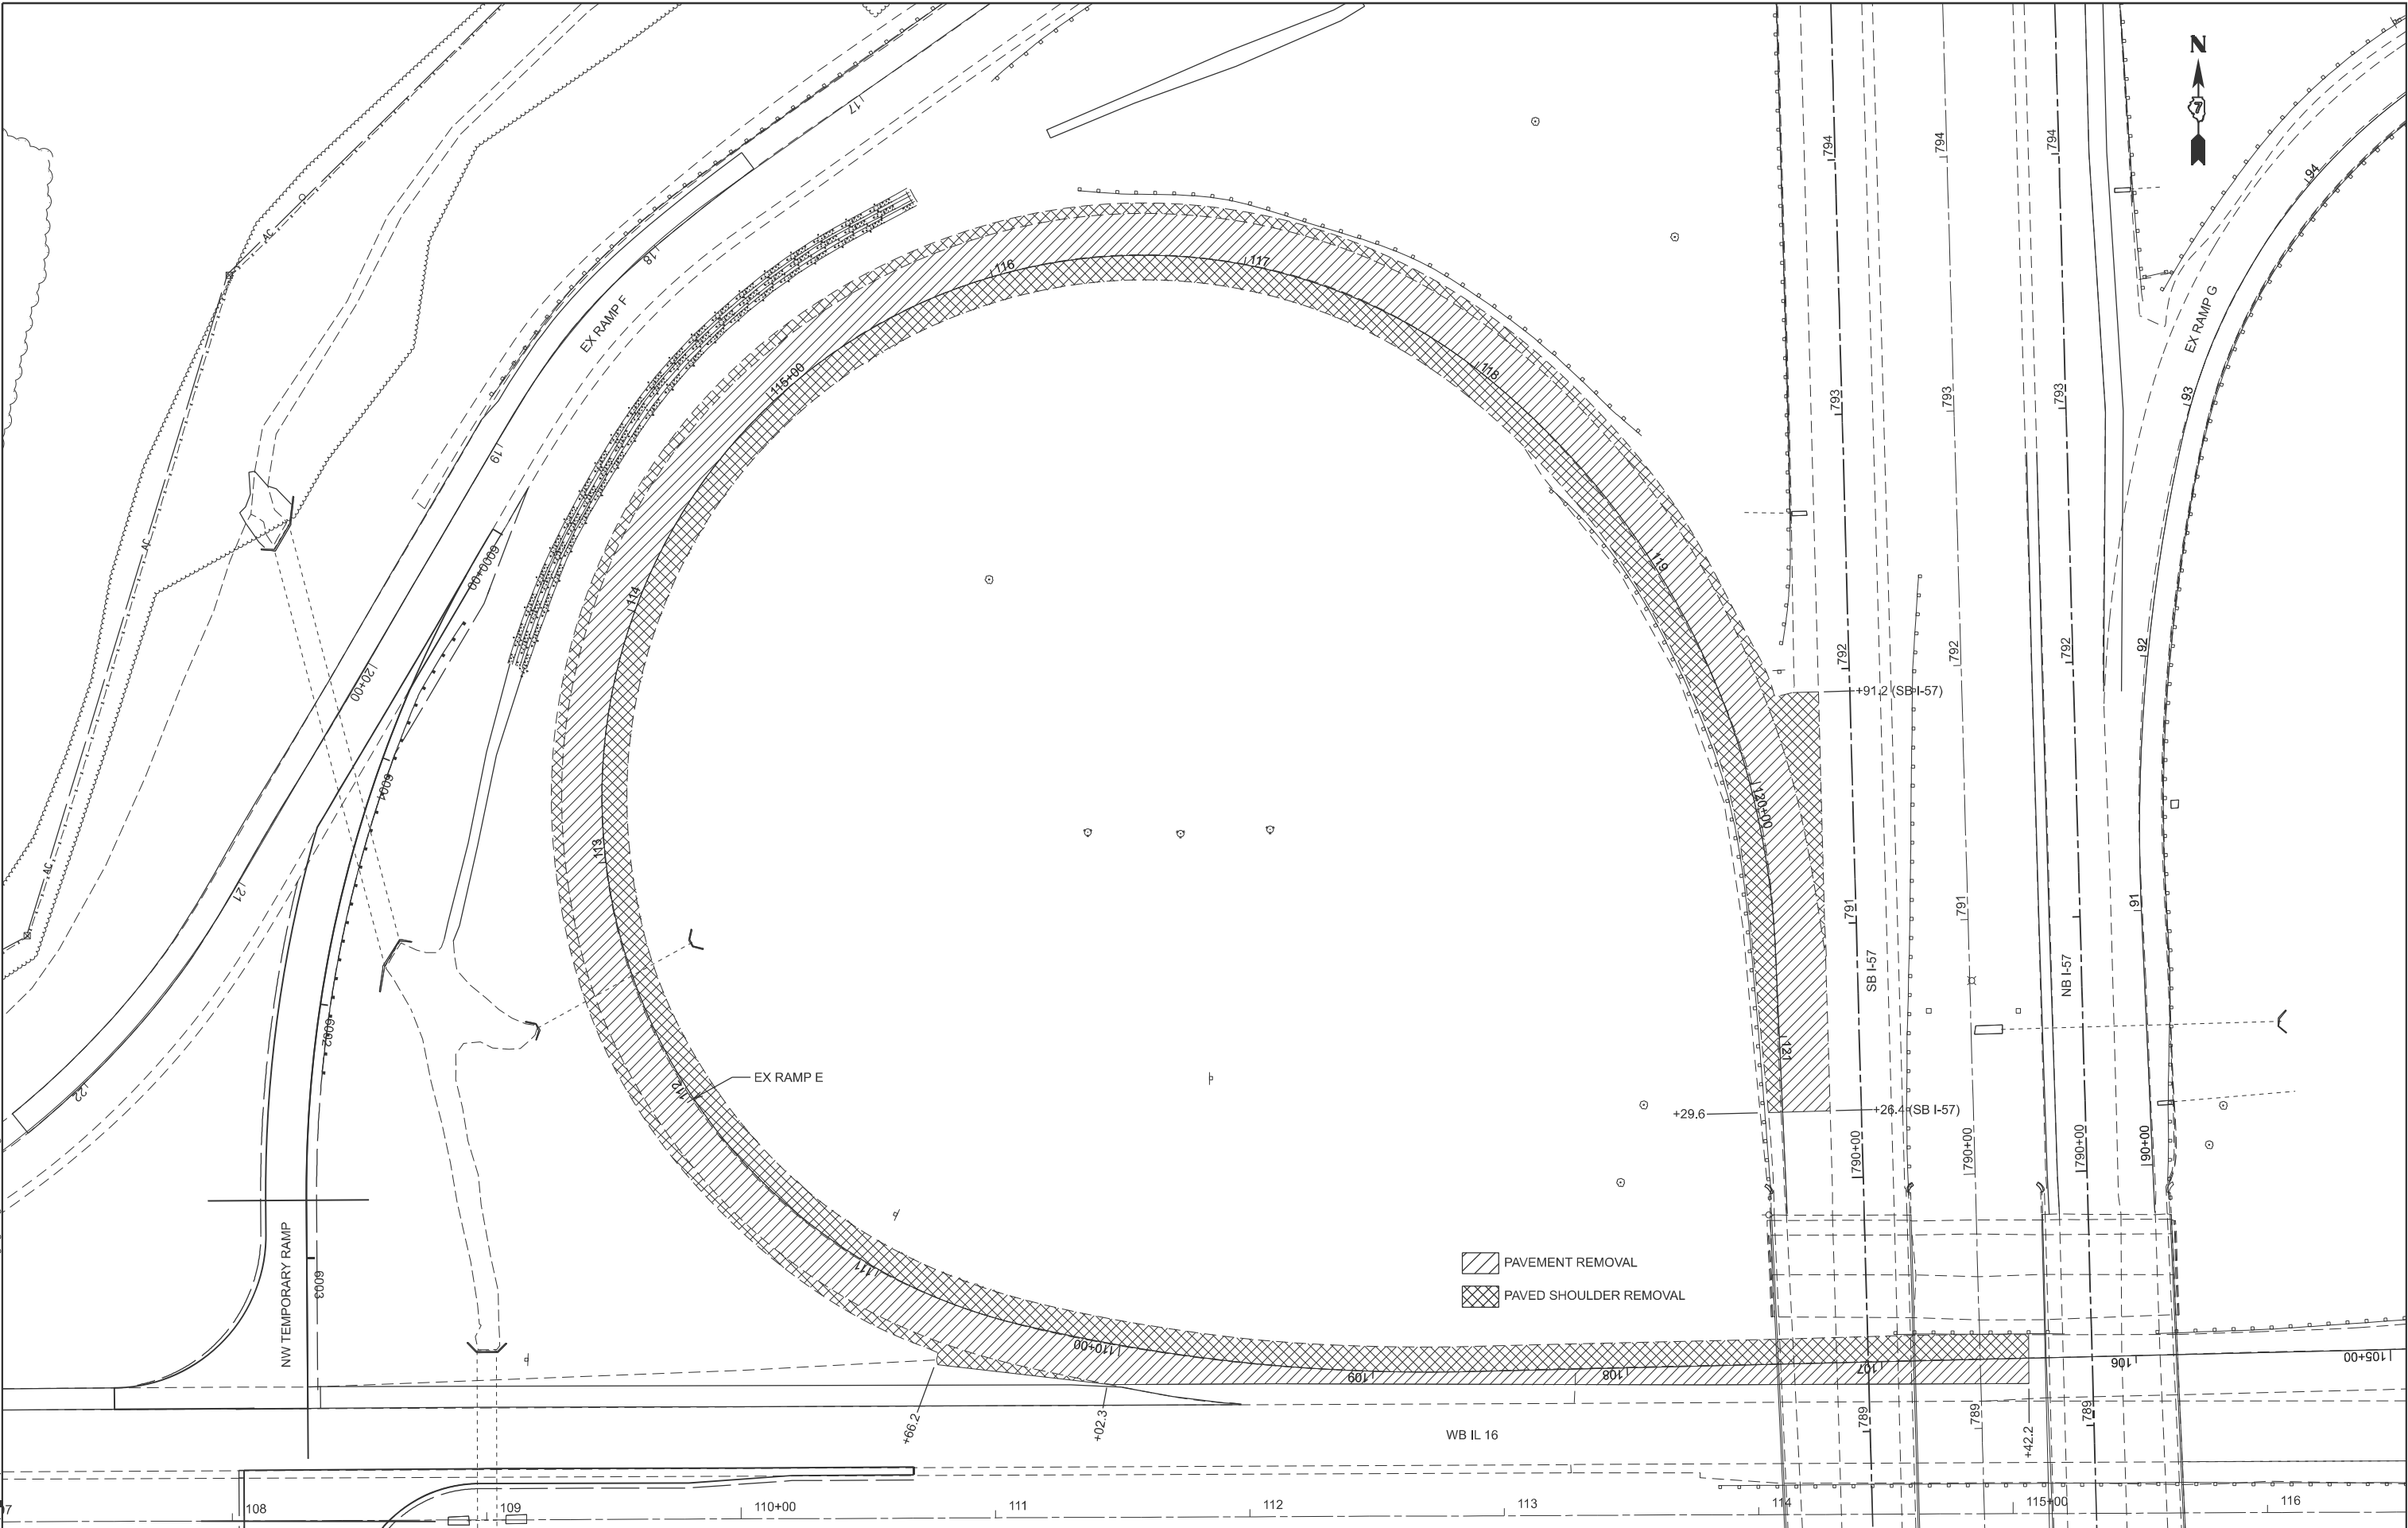

USER NAME	= kaleb.hirtzel
PLOT SCALE	= \$SCALE\$
PLOT DATE	= 8/19/2024

DESIGNED	-
DRAWN	-
CHECKED	-
DATE	-


REVISED	-
REVISED	-
REVISED	-
REVISED	-

STATE OF ILLINOIS
DEPARTMENT OF TRANSPORTATION

STAGING PLANS STAGE 1 PAVEMENT REMOVAL			
SCALE:	SHEET 26	OF 35 SHEETS	STA. TO STA.

F.A.I RTE.	SECTION	COUNTY	TOTAL SHEETS	SHEET NO.
57	(15-22)HB-4)BR (15-22)R	COLES	1086	225
CONTRACT NO. 74435				
ILLINOIS FED. AID PROJECT				

MODEL: P0867 - SB57 Str Removals (Sheet)
FILE NAME: c:\pwworking\hartzel\0862852\0862852-Stage1-StrRem.dgn

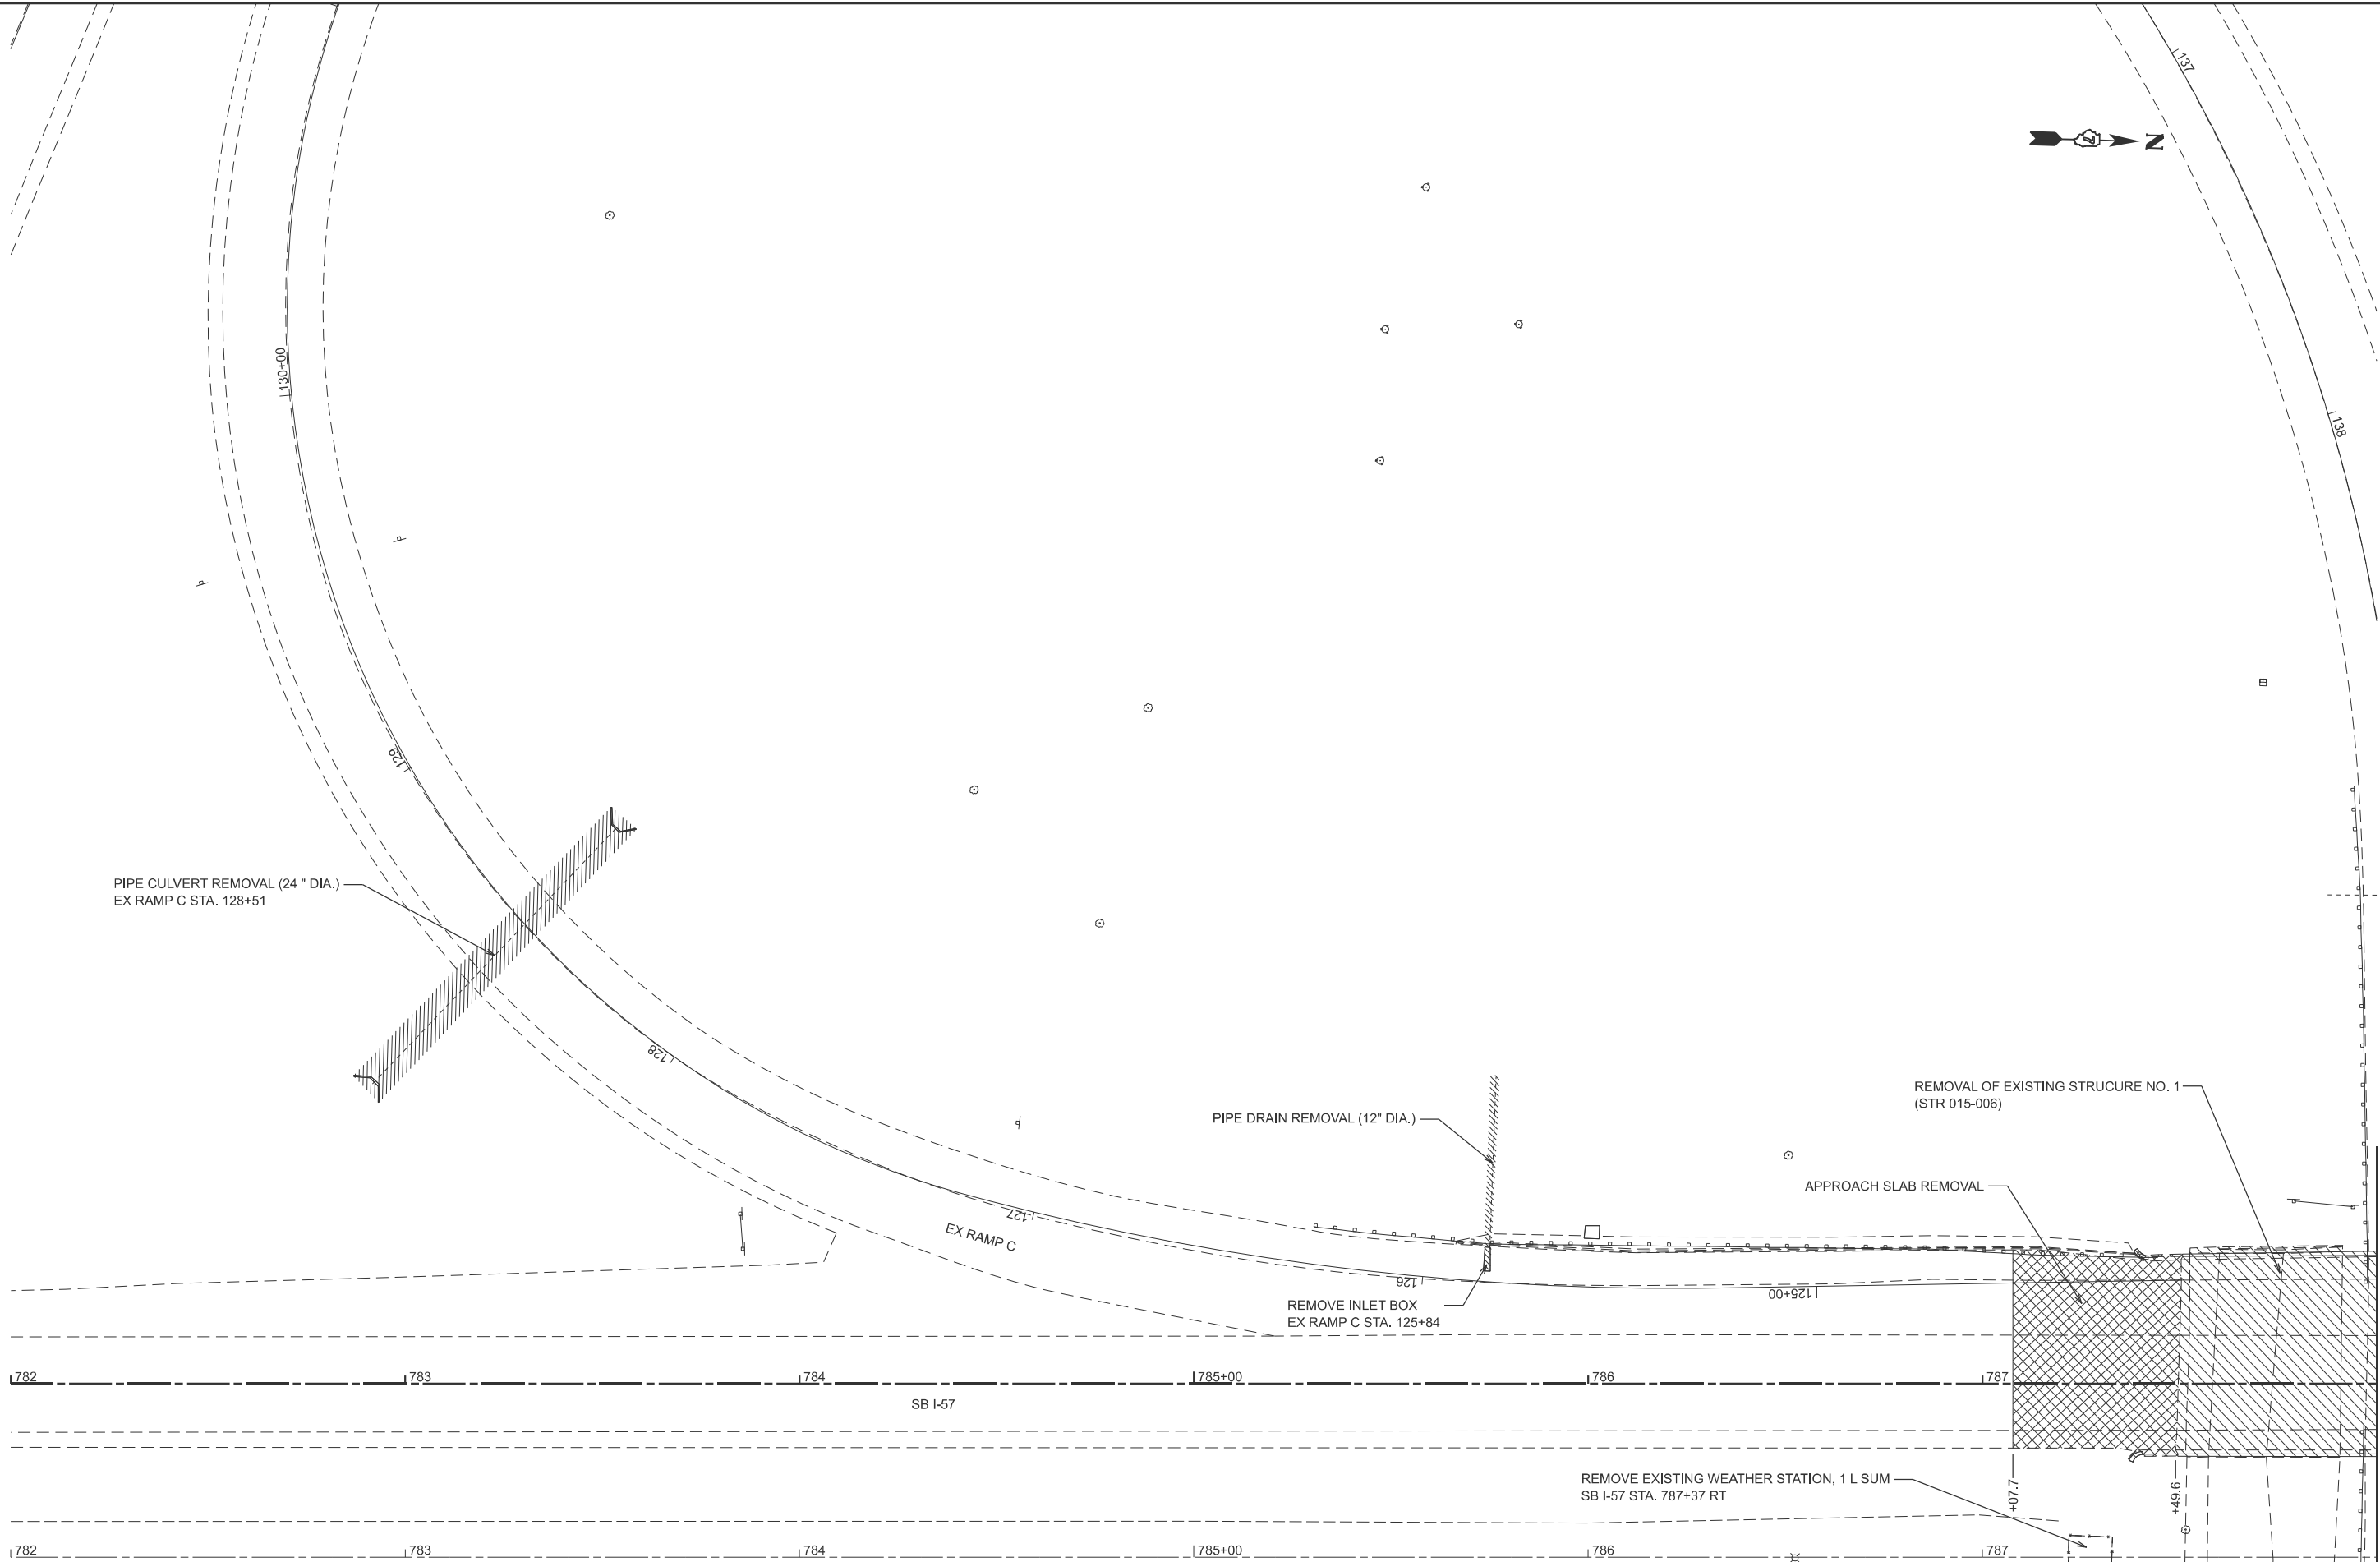


USER NAME	= kaleb.hirtzel	DESIGNED	-	REVISED	-
DRAWN	-	REVISIONS	-	REVISIONS	-
PLOT SCALE	= \$SCALE\$	CHECKED	-	REVISIONS	-
PLOT DATE	= 4/24/2024	DATE	-	REVISIONS	-


STATE OF ILLINOIS
DEPARTMENT OF TRANSPORTATION

STAGING PLANS
STAGE 1 STRUCTURE REMOVALS

SCALE: 1"=20' SHEET 27 OF 35 SHEETS STA. 782+00.00 TO STA. 788+00.00

F.A.I RTE.	SECTION	COUNTY	TOTAL SHEETS	SHEET NO.
57	(15-22HB-4)BR (15-22)R	COLES	1086	226
CONTRACT NO. 74435				
ILLINOIS FED. AID PROJECT				

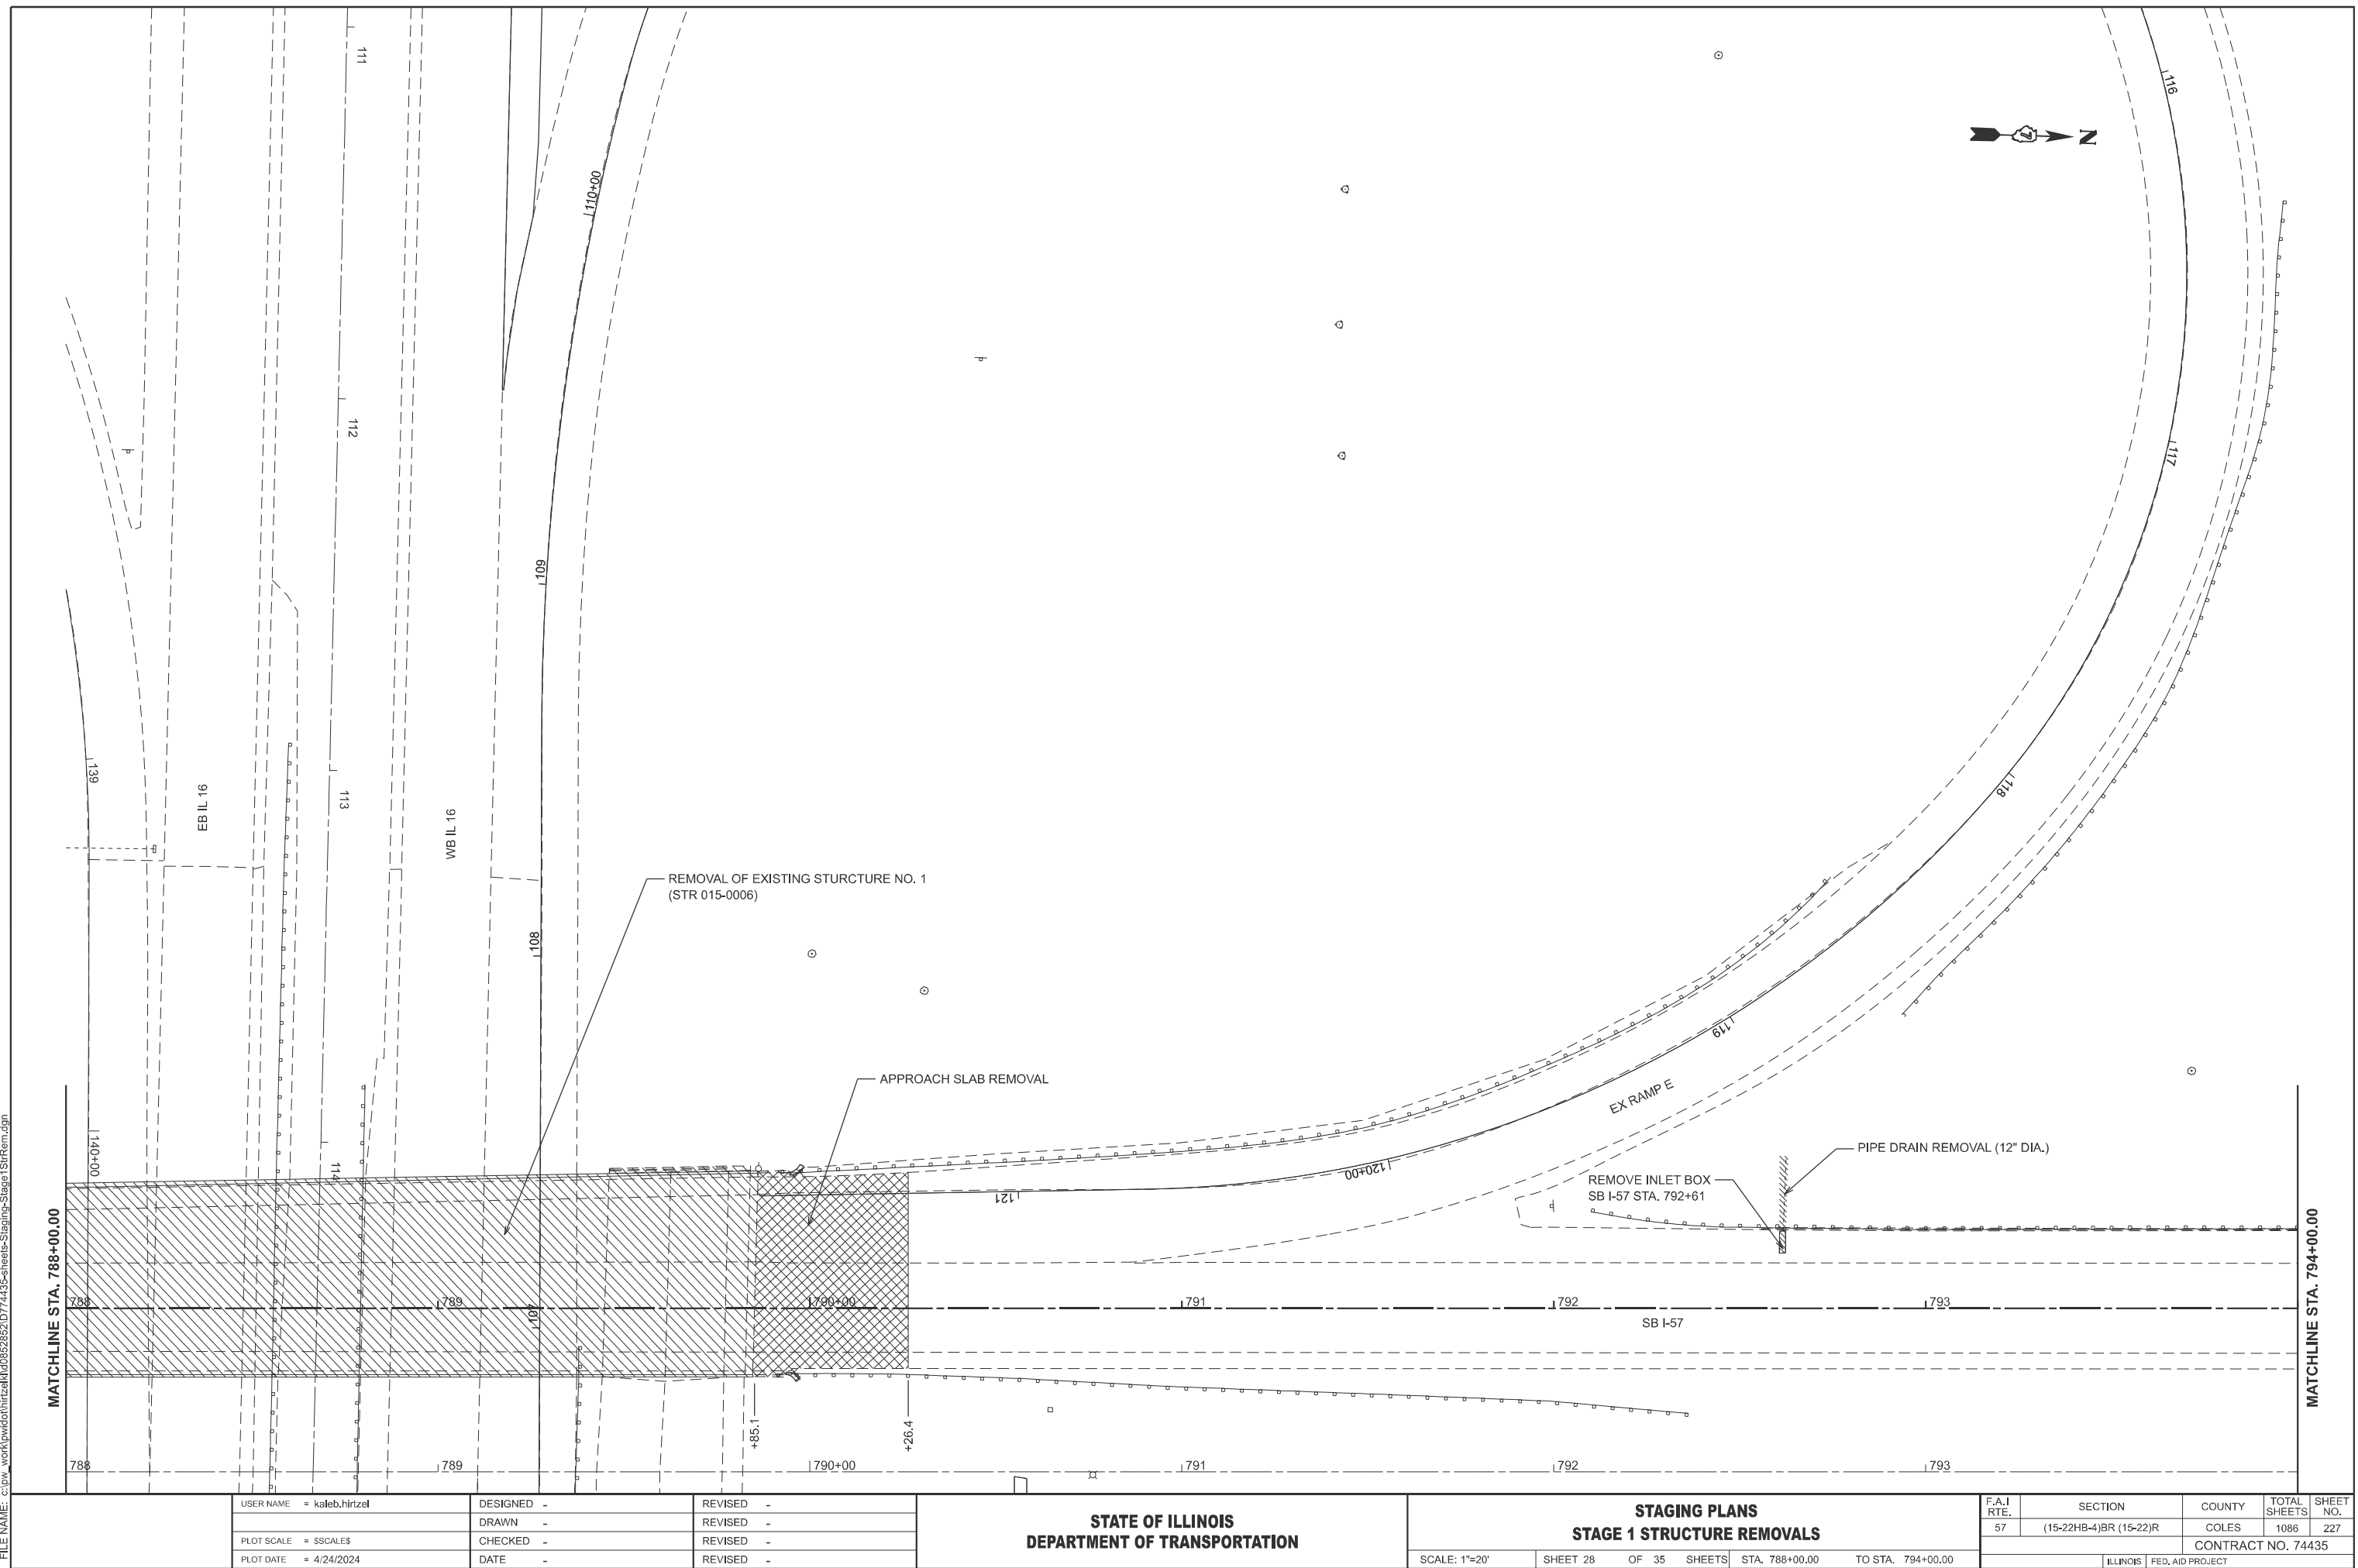

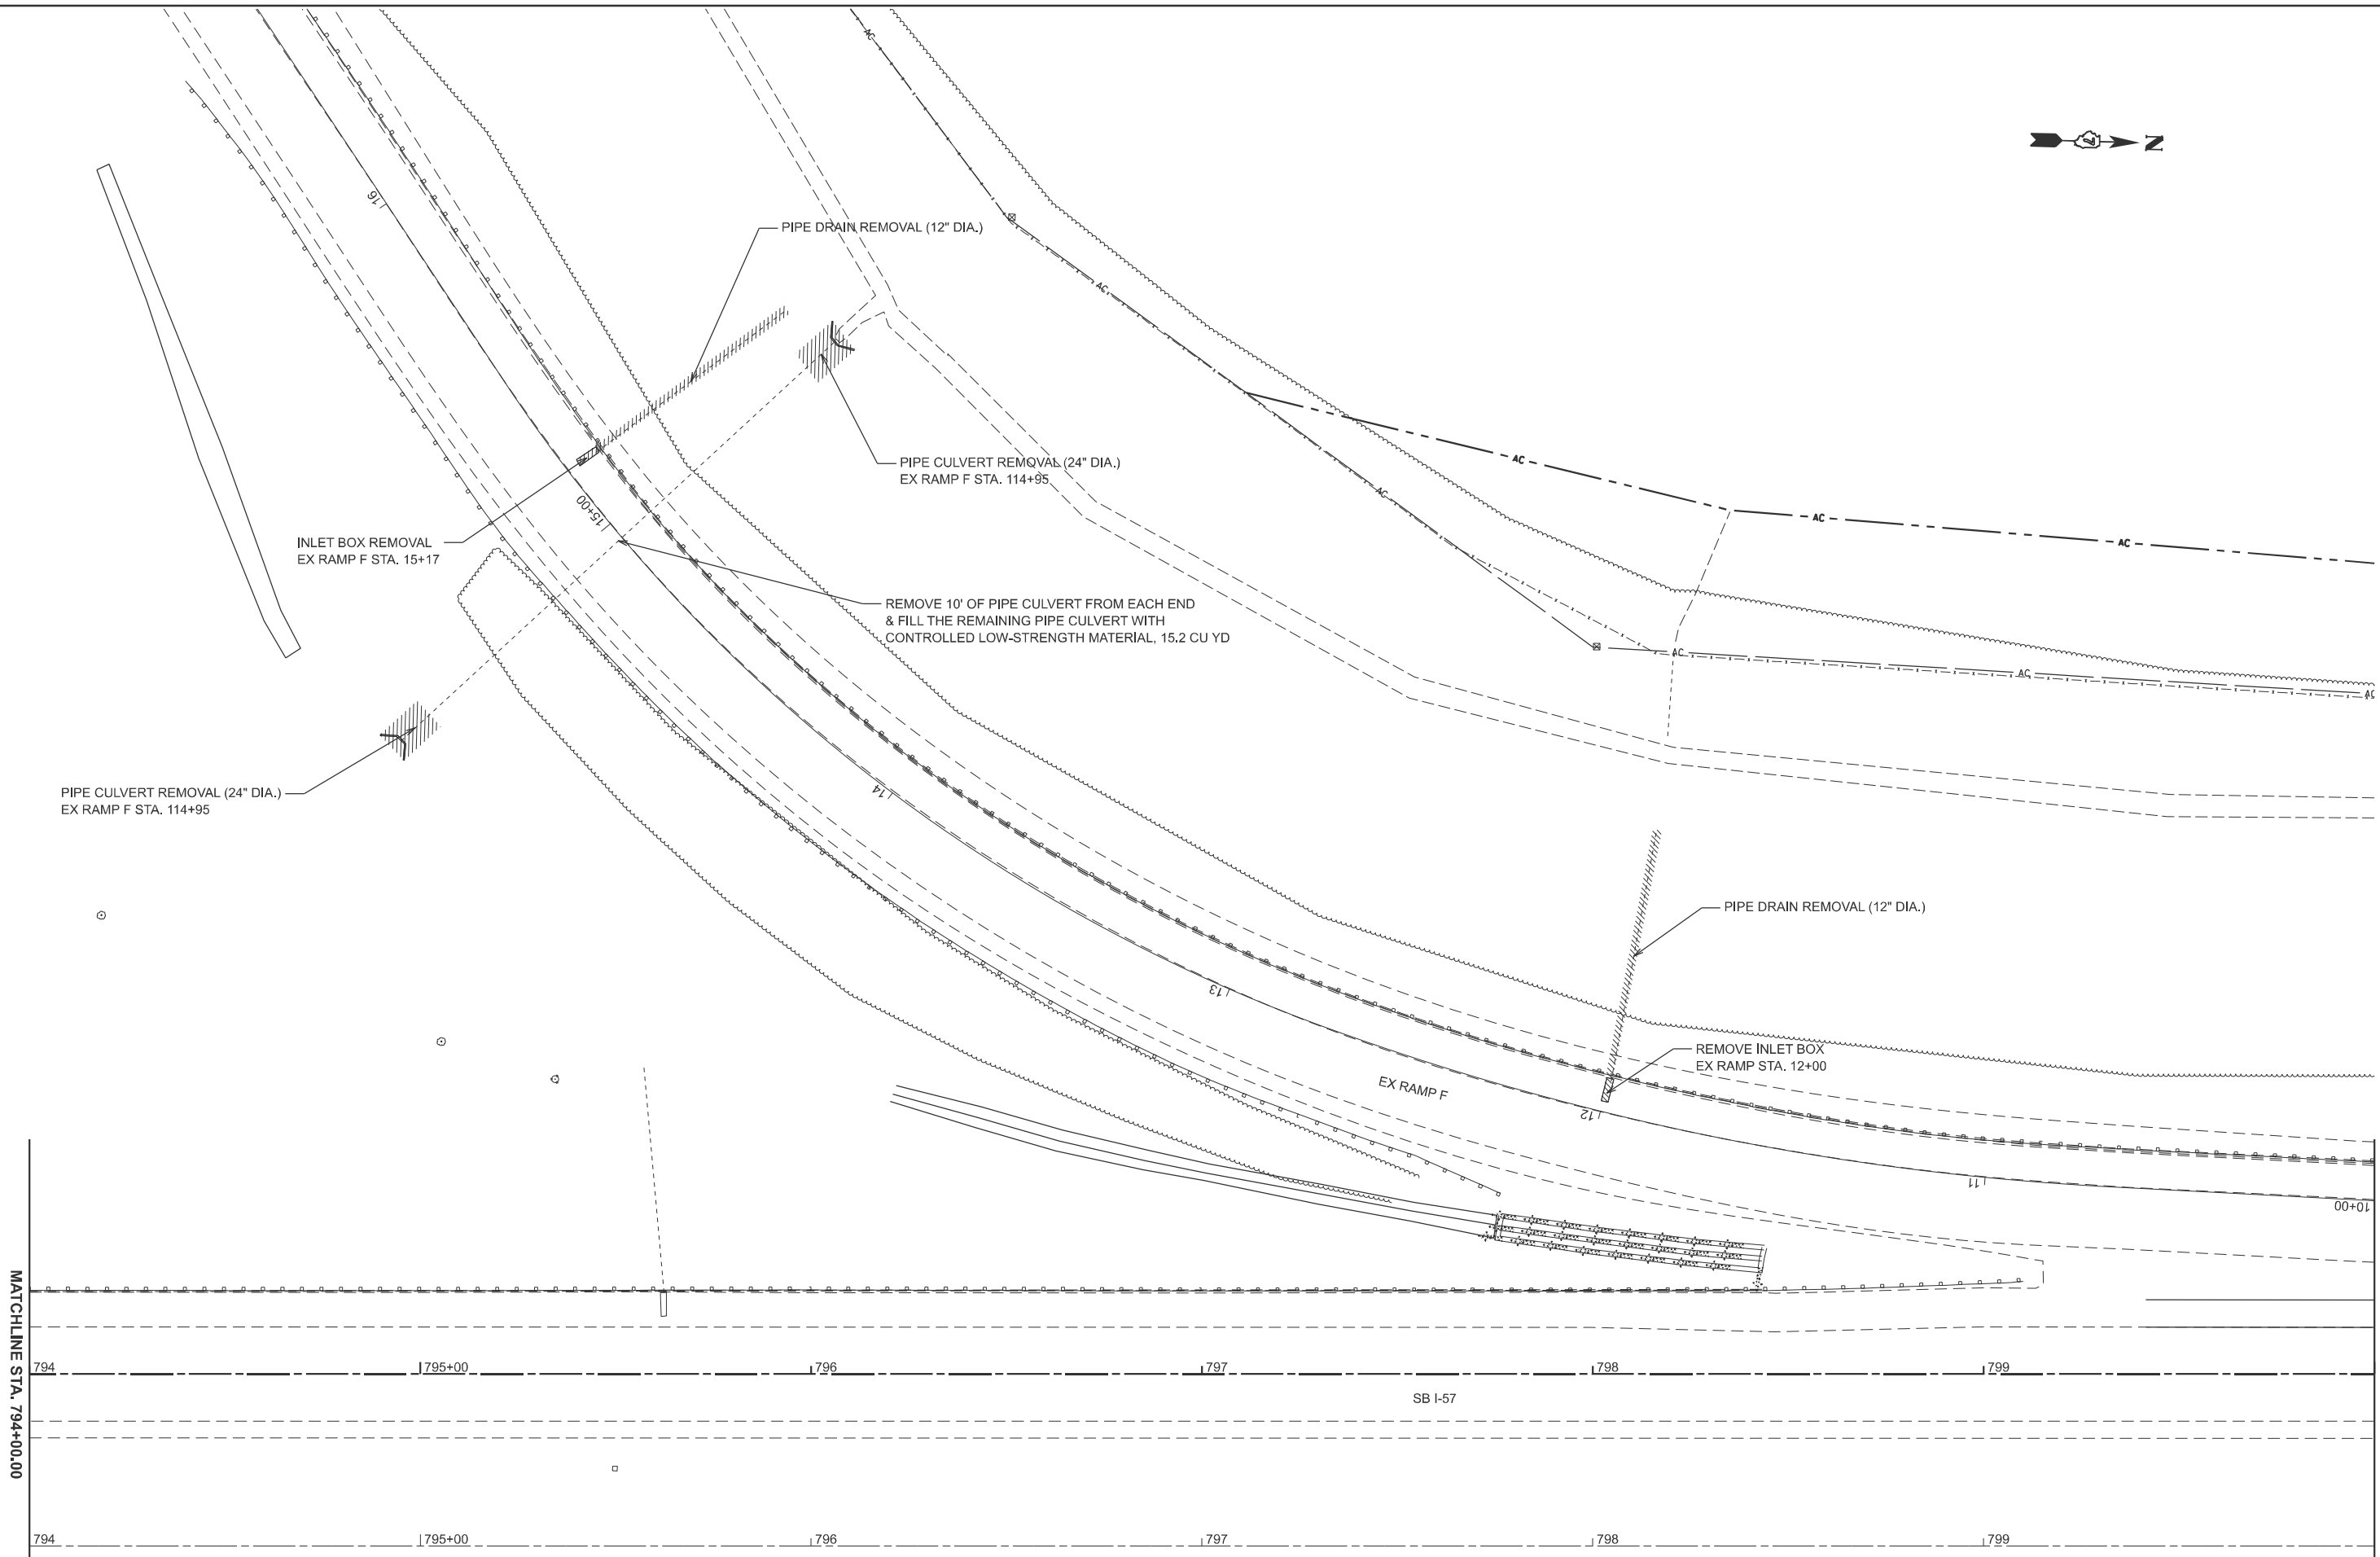


MODEL: PRS67 - SB57 Str Removals-2 [Sheet]
FILE NAME: c:\p\work\prh\hrtz\k\dd652852\0774435-sheets-Staging-Stage1 StrRem.dgn

USER NAME	= kaleb.hirtzel	DESIGNED	-	REVISED	-
DRAWN	-	REVISION	-	REVISED	-
PLOT SCALE	= \$SCALE\$	CHECKED	-	REVISED	-
PLOT DATE	= 8/19/2024	DATE	-	REVISED	-

STATE OF ILLINOIS
DEPARTMENT OF TRANSPORTATION

STAGING PLANS STAGE 1 STRUCTURE REMOVALS			
SCALE: 1"=20'	SHEET 29	OF 35 SHEETS	STA. 794+00.00 TO STA. 800+00.00

F.A.I RTE.	SECTION	COUNTY	TOTAL SHEETS	SHEET NO.
57	(15-22HB-4)BR (15-22)R	COLES	1086	228
CONTRACT NO. 74435				
ILLINOIS FED. AID PROJECT				

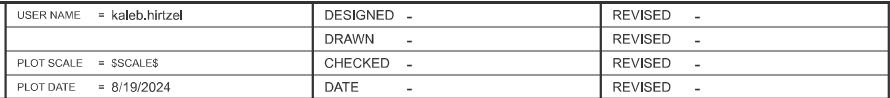


STAGING PLANS

STAGE 1 STRUCTURE REMOVALS

SCALE: 1"=20'	SHEET 30	OF 35	SHEETS	STA. 800+00.00	TO STA. 806+00.00
---------------	----------	-------	--------	----------------	-------------------

F.A.I RTE.	SECTION	COUNTY	TOTAL SHEETS	SHEET NO.
57	(15-22HB-4)BR (15-22)R	COLES	1086	229
		CONTRACT NO. 74435		
ILLINOIS		FED. AID PROJECT		

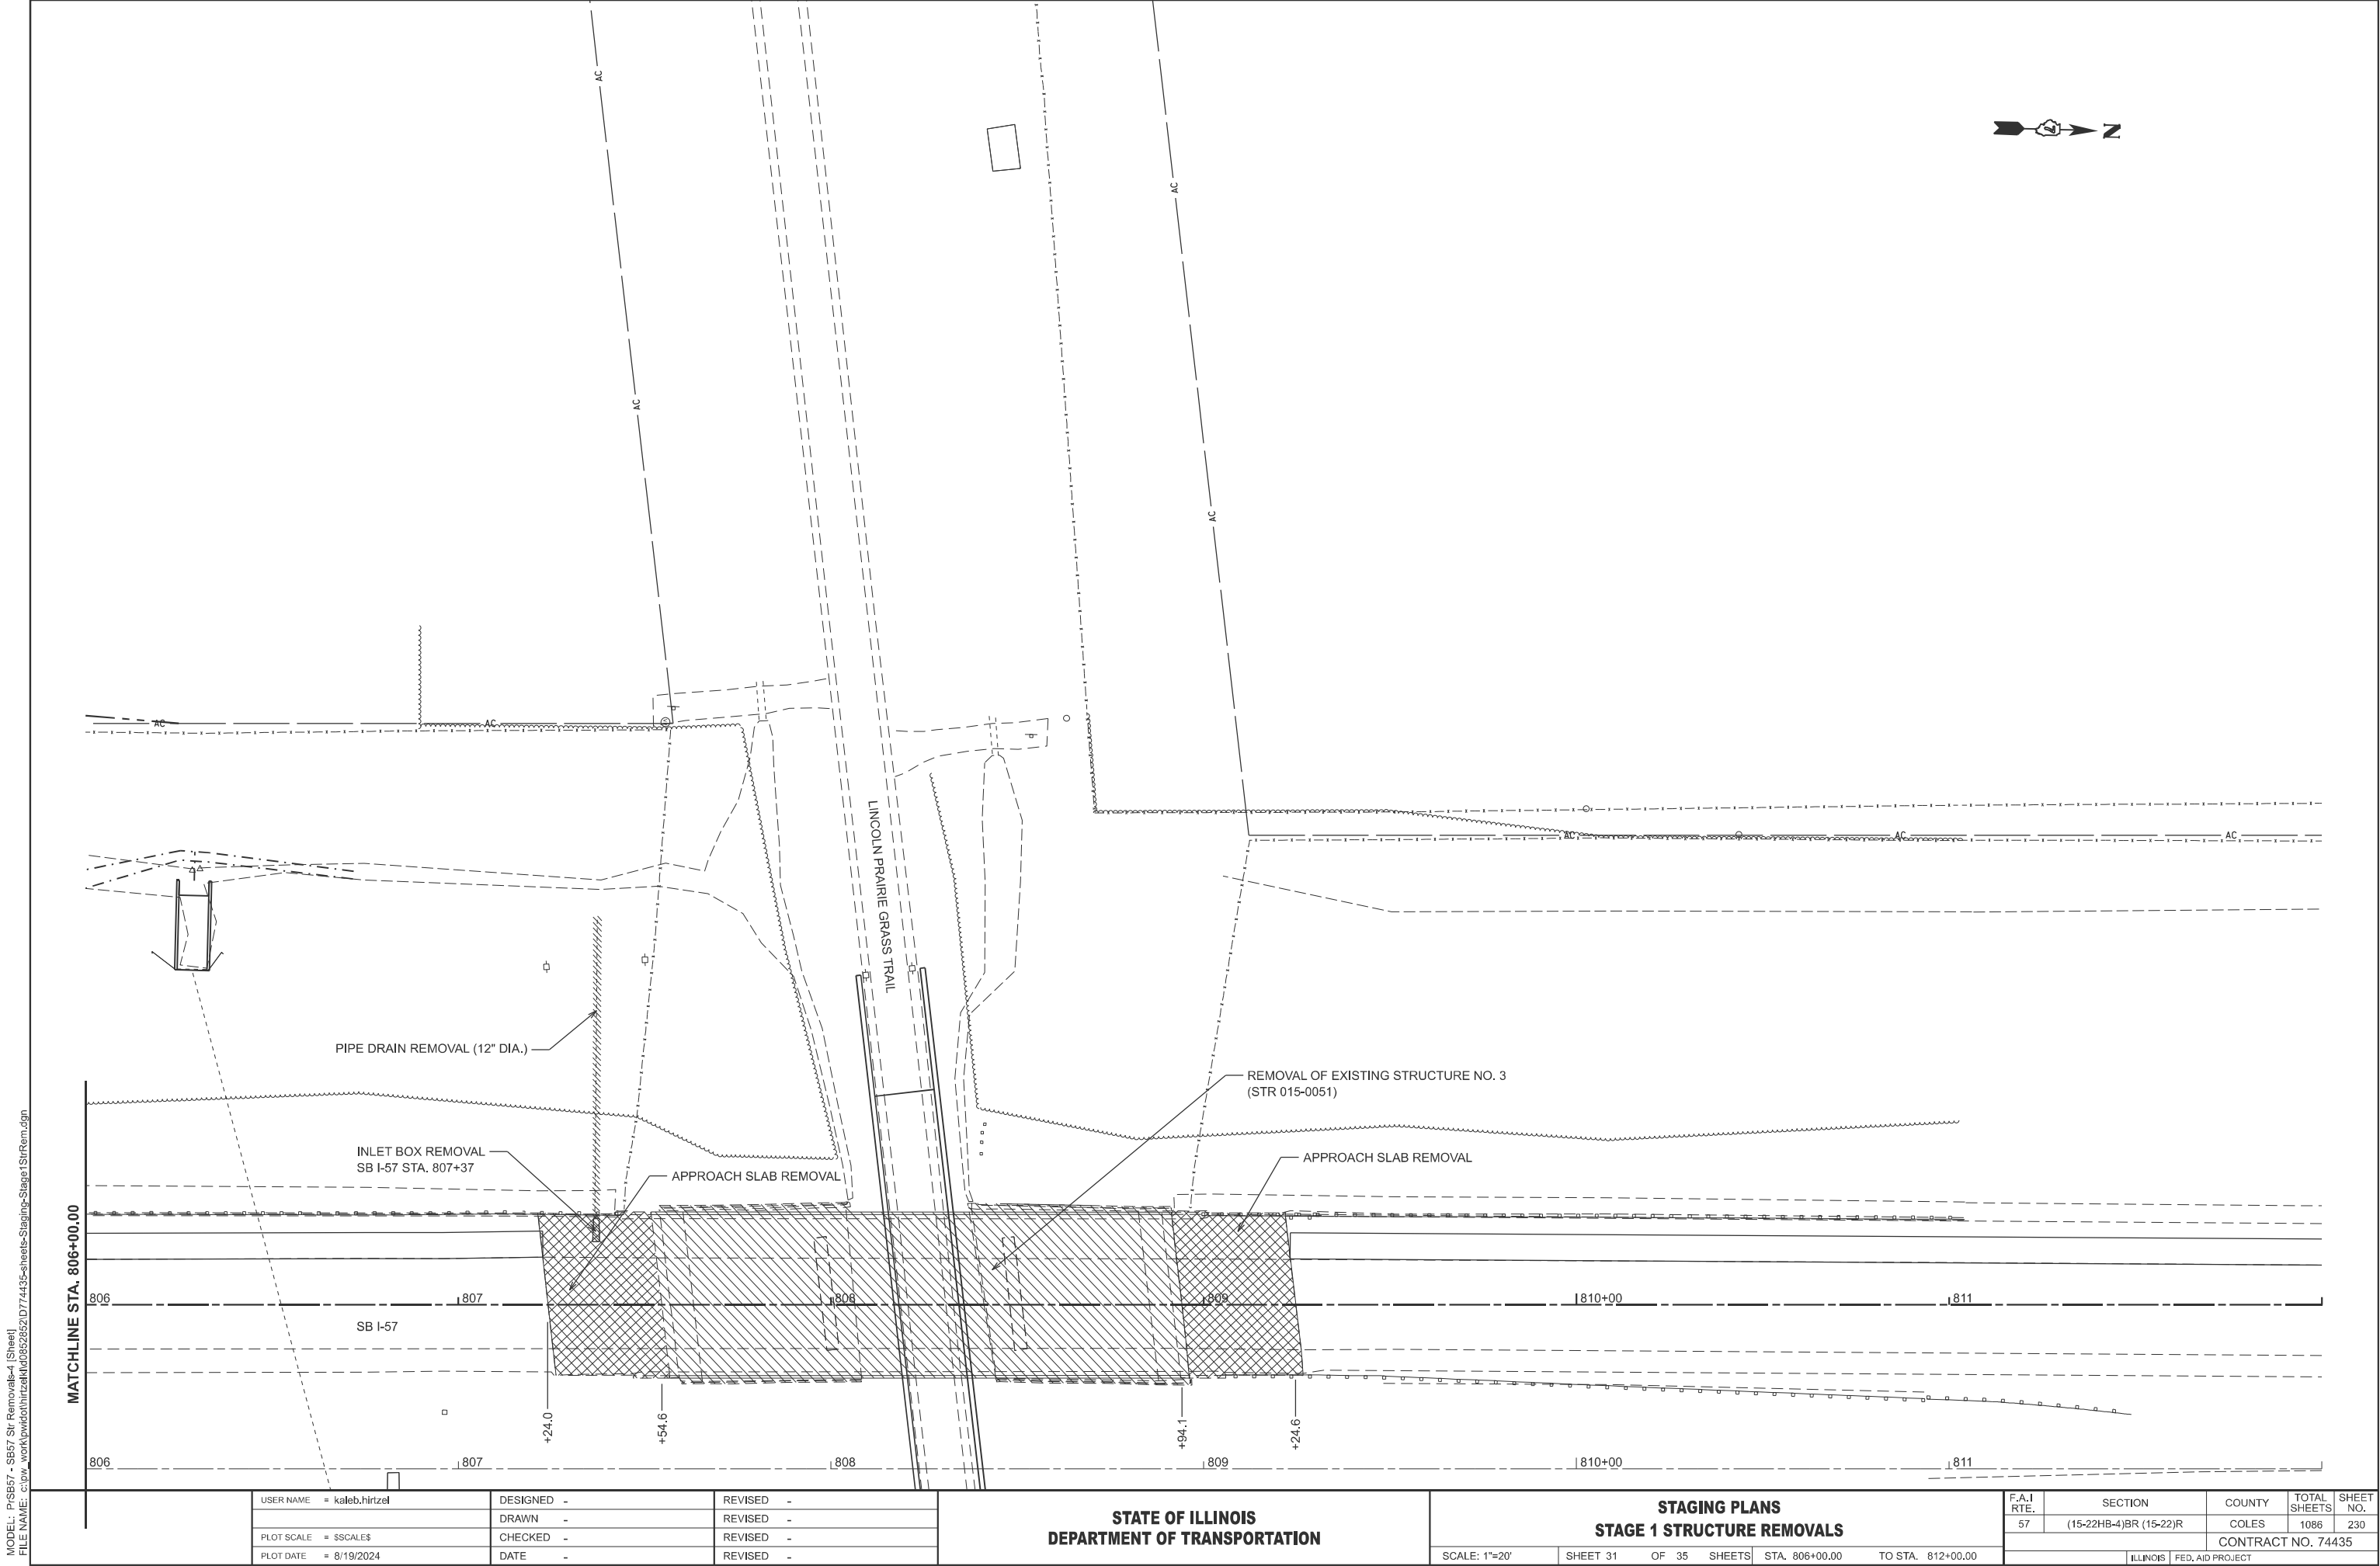


MODEL: P0867 - SB57 Str Removals-4 (Sheet)
FILE NAME: c:\paw\proj\hrtz\k\0862852\0774435-sheets-Staging-Stage1 StrRem.dgn

USER NAME	= kaleb.hirtzel	DESIGNED	-	REVISED	-
		DRAWN	-	REVISED	-
PLOT SCALE	= \$SCALE\$	CHECKED	-	REVISED	-
PLOT DATE	= 8/19/2024	DATE	-	REVISED	-

STATE OF ILLINOIS
DEPARTMENT OF TRANSPORTATION

STAGING PLANS			
STAGE 1 STRUCTURE REMOVALS			
SCALE: 1"=20'	SHEET 31	OF 35 SHEETS	STA. 806+00.00 TO STA. 812+00.00

F.A.I RTE.	SECTION	COUNTY	TOTAL SHEETS	SHEET NO.
57	(15-22HB-4)BR (15-22)R	COLES	1086	230
CONTRACT NO. 74435				
ILLINOIS FED. AID PROJECT				

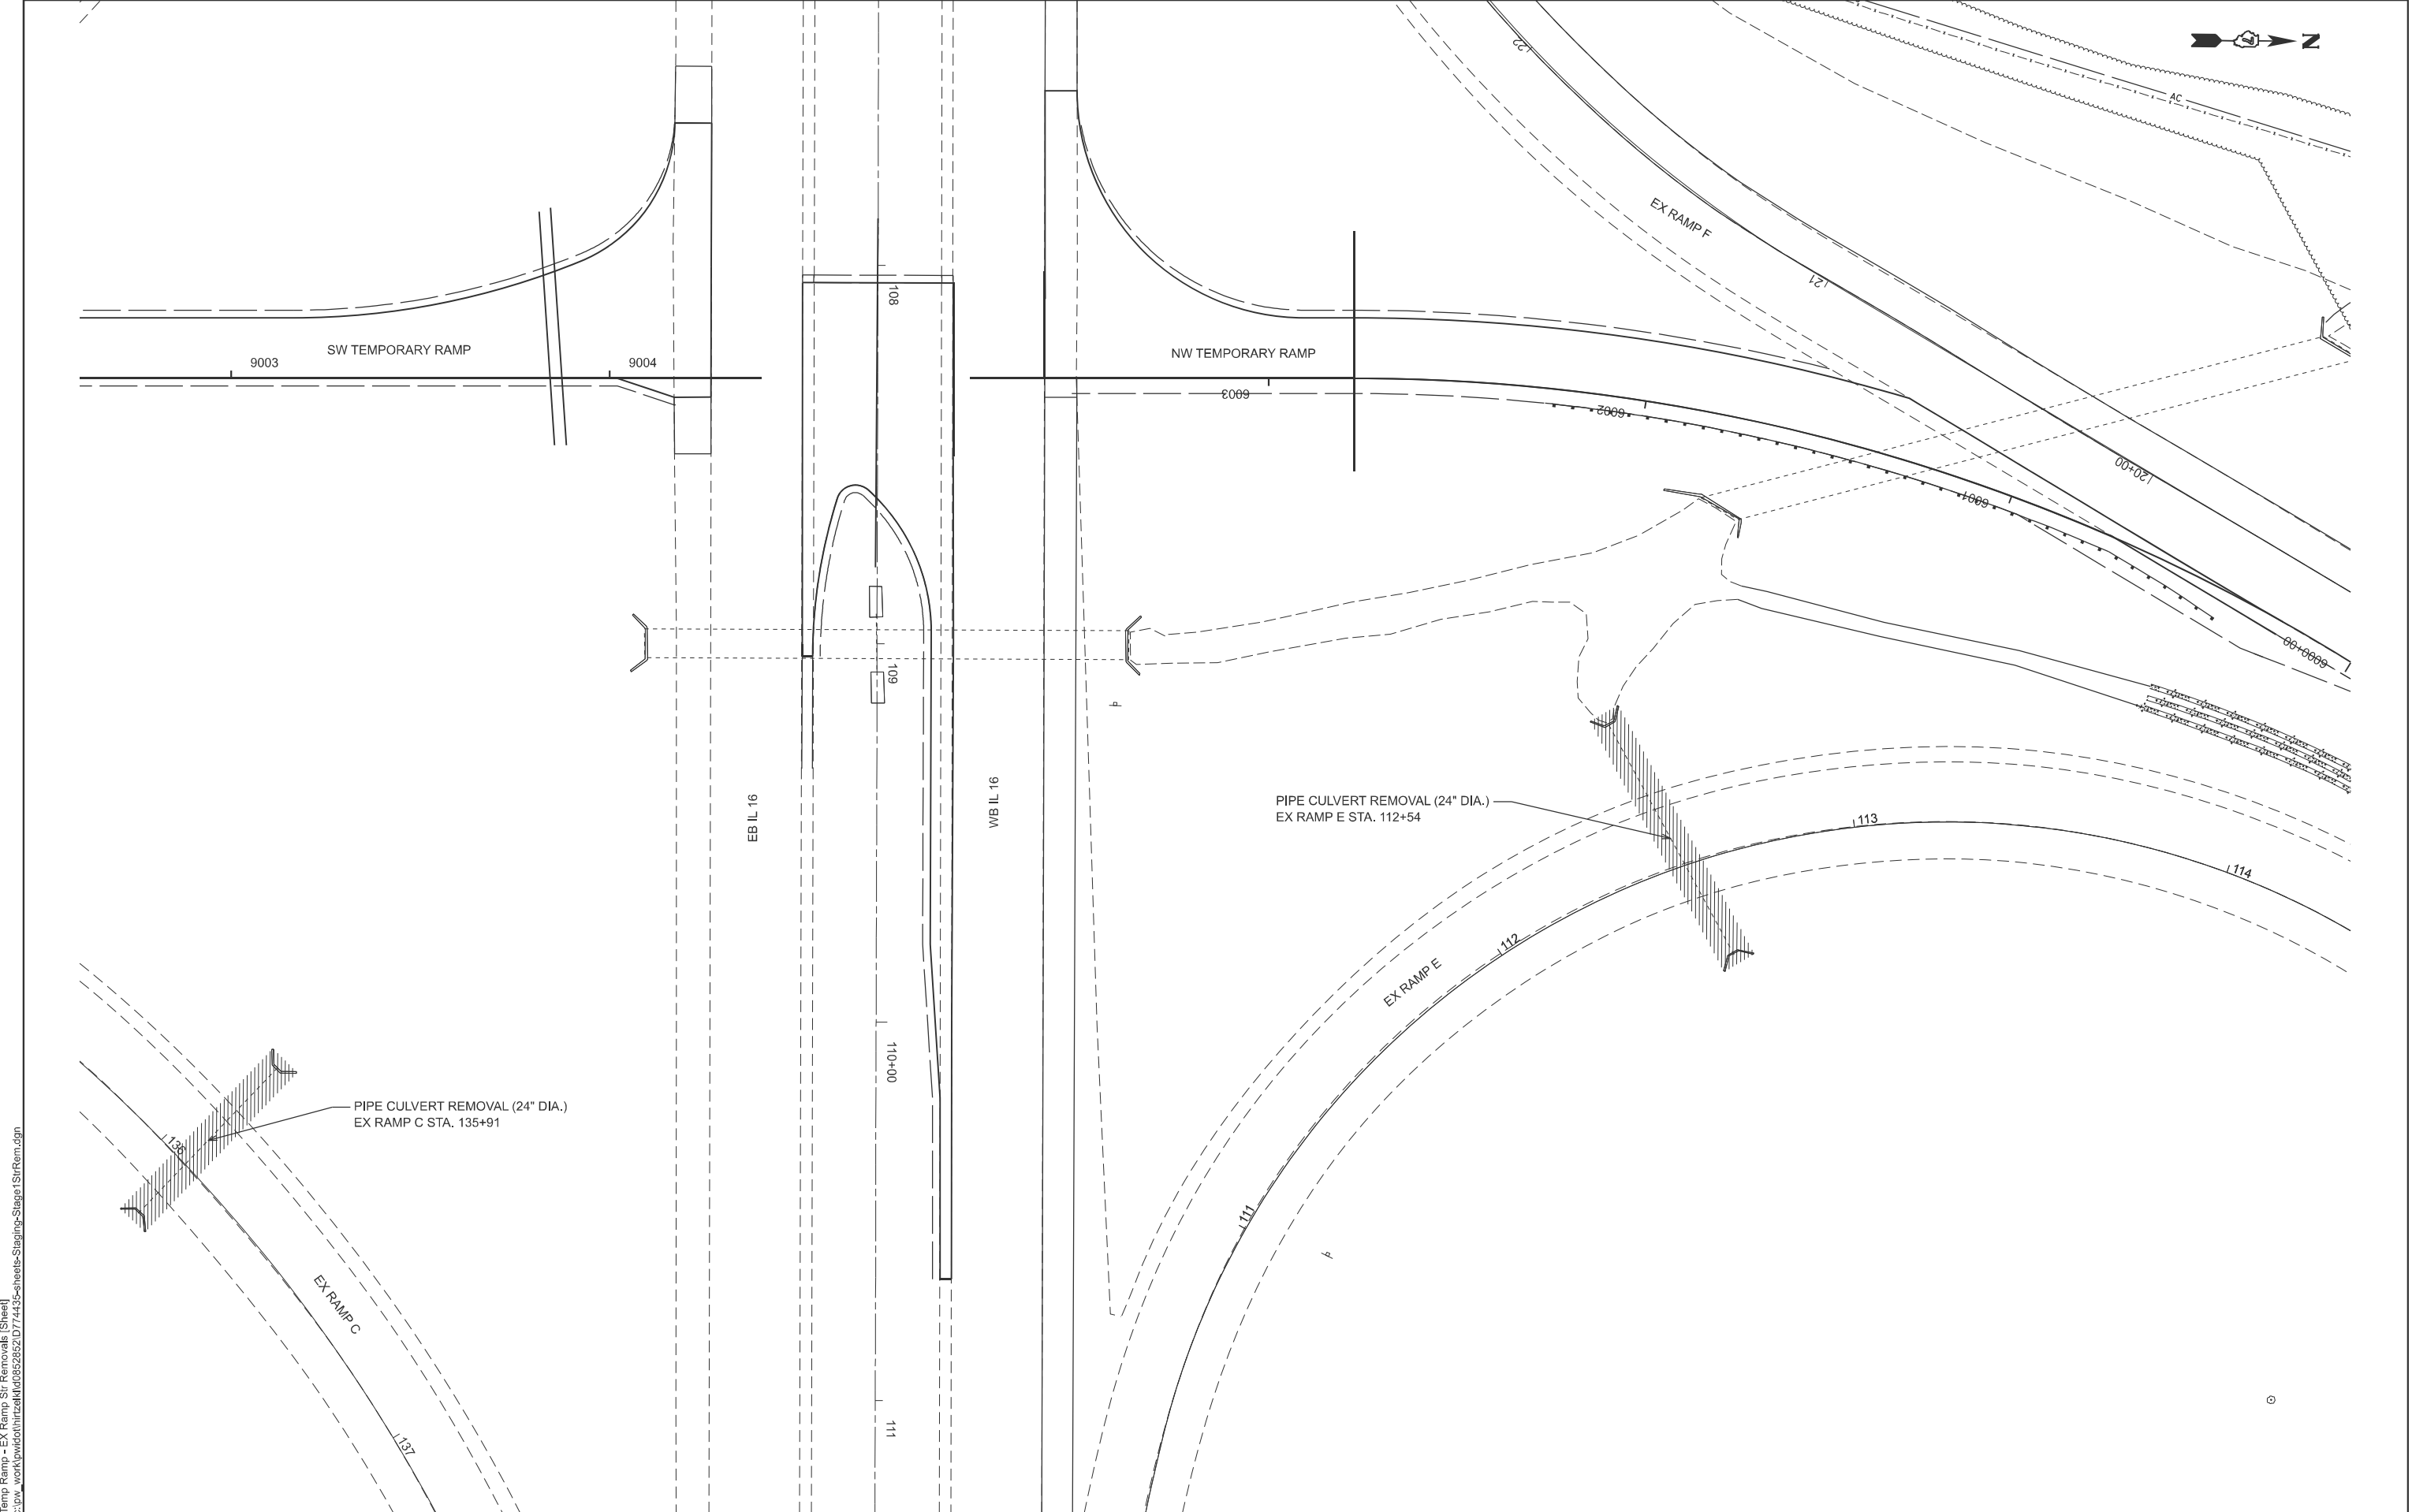

MODEL: SW Temp Ramp - EX Ramp Str Removals (Sheet)
FILE NAME: c:\pwworking\hirtzel\0852852\0774435-sheets\Staging-Stage1 StrRem.dgn


USER NAME	= kaleb.hirtzel	DESIGNED	-	REVISED	-
		DRAWN	-	REVISED	-
PLOT SCALE	= \$SCALE\$	CHECKED	-	REVISED	-
PLOT DATE	= 8/19/2024	DATE	-	REVISED	-

STATE OF ILLINOIS
DEPARTMENT OF TRANSPORTATION

STAGING PLANS
STAGE 1 STRUCTURE REMOVALS

SCALE: 1"=20' SHEET 32 OF 35 SHEETS STA. 9002+60.00 TO STA. 9008+60.00


F.A.I RTE.	SECTION	COUNTY	TOTAL SHEETS	SHEET NO.
57	(15-22HB-4)BR (15-22)R	COLES	1086	231
CONTRACT NO. 74435				
ILLINOIS FED. AID PROJECT				

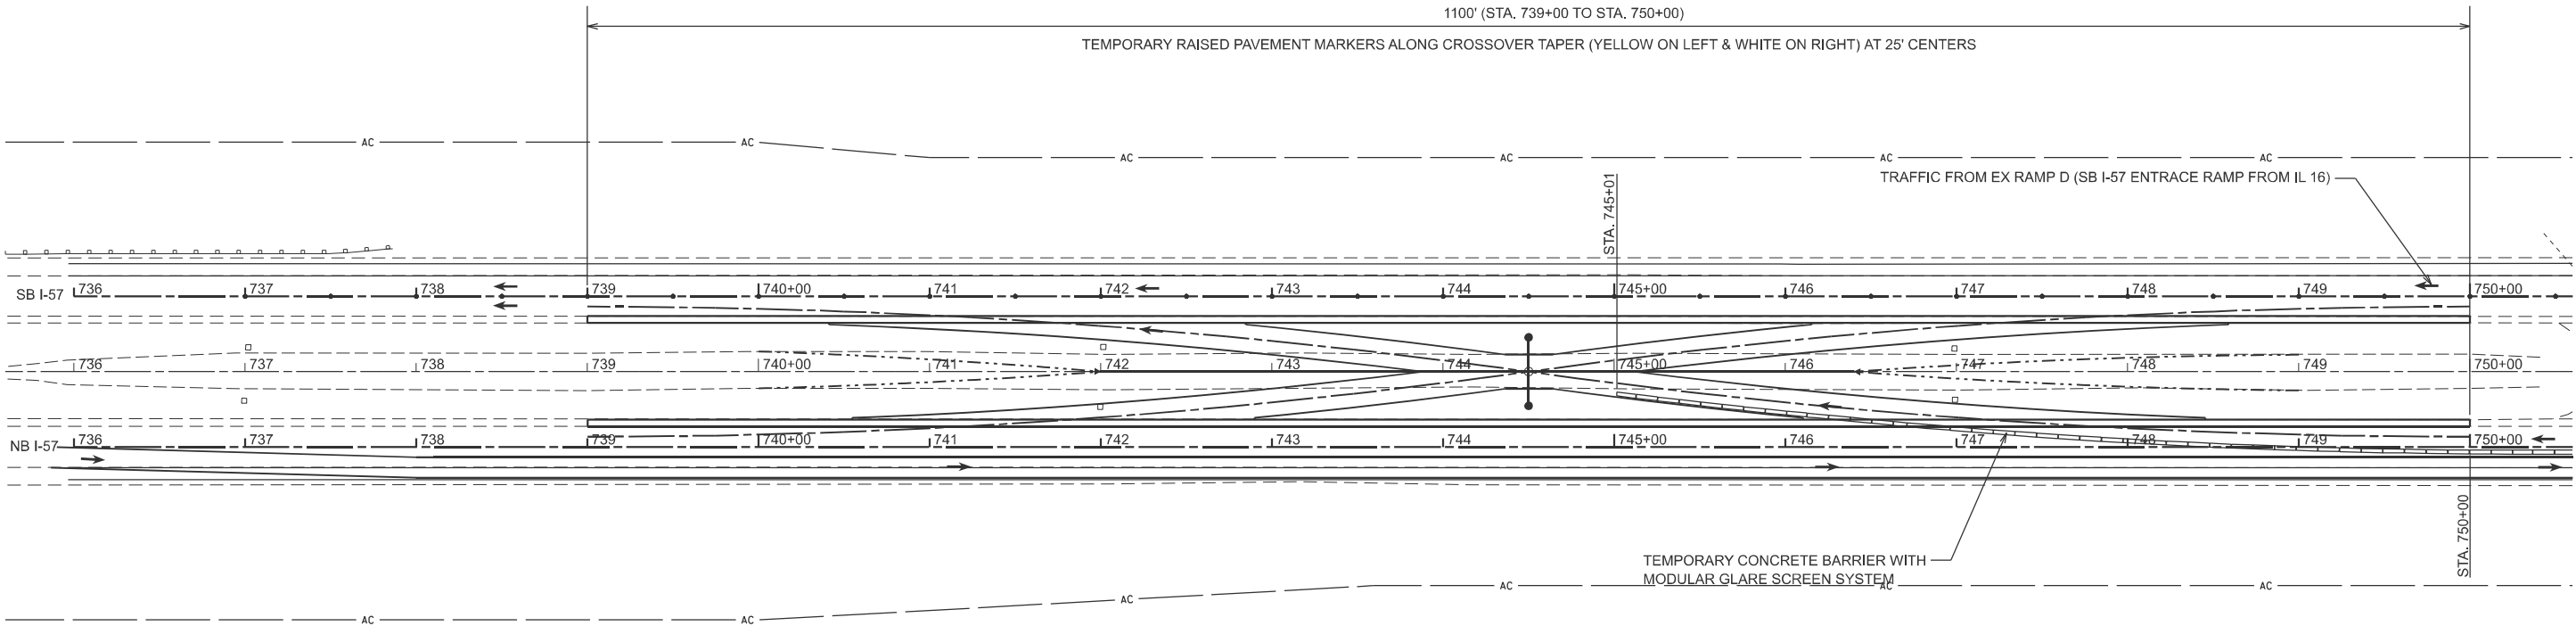

NOTE: SEE TCP STANDARD 701416 & TRAFFIC CONTROL AND PROTECTION (SPECIAL)
FOR DETAILS NOT SHOWN

MODEL: Ex157CL - Stage1 TC [Sheet]
FILE NAME: c:\p\work\hrtz\hrtz\74435-sheets\Staging-Stage1TC.dgn

	USER NAME = kaleb.hirtzel	DESIGNED -	REVISED -	STATE OF ILLINOIS DEPARTMENT OF TRANSPORTATION	STAGING PLANS STAGE 1 TRAFFIC CONTROL			F.A.I RTE.	SECTION	COUNTY	TOTAL SHEETS	SHEET NO.
	PLOT SCALE = \$SCALE\$	CHECKED -	REVISED -					57	(15-22HB-4)BR (15-22)R	COLES	1086	232
	PLOT DATE = 8/19/2024	DATE -	REVISED -		SCALE: 1"=50'			CONTRACT NO. 74435				
					SHEET 33	OF 35	SHEETS	STA. 735+60.00	TO STA. 750+60.00	ILLINOIS	FED. AID PROJECT	

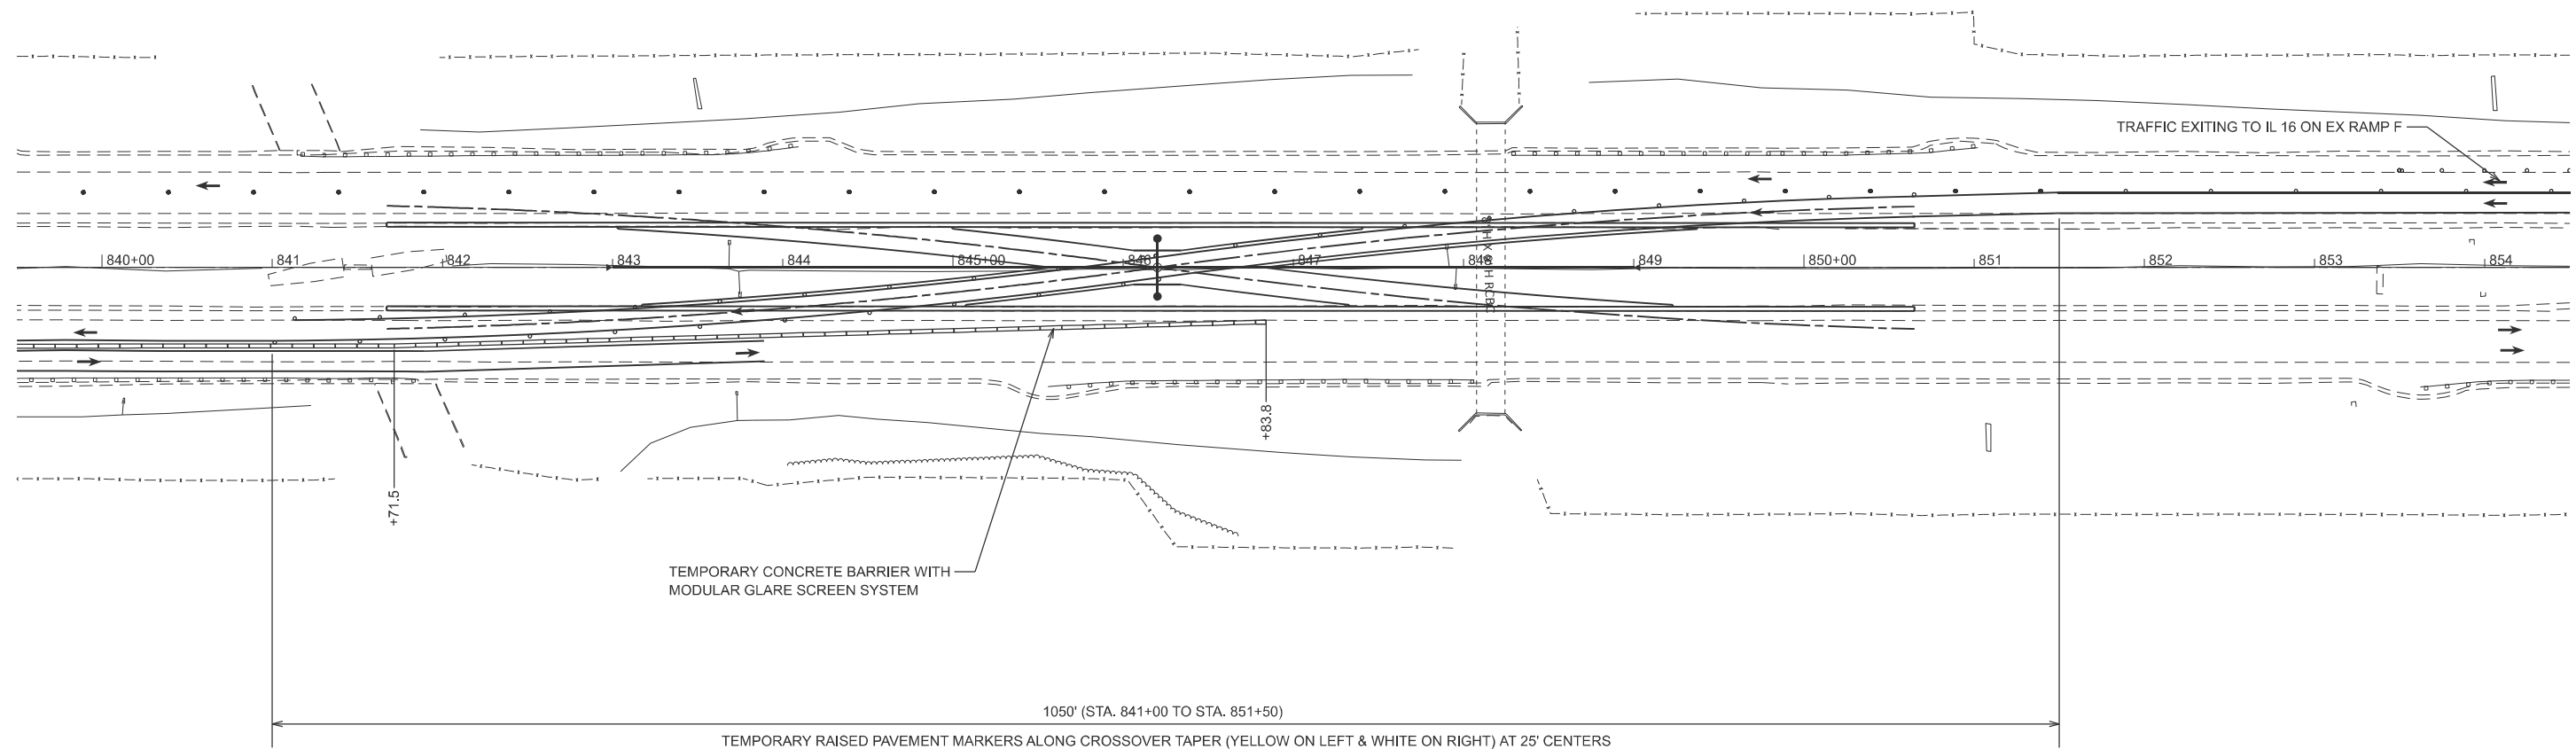


NOTE: SEE TCP STANDARD 701416 AND TRAFFIC CONTROL AND PROTECTION (SPECIAL)
FOR DETAILS NOT SHOWN.

MODEL: Ex457CL - NORTH TC (Sheet)
FILE NAME: c:\pw_work\pw\hrtz\k\0852852\0774435-sheets-Staging-Stage1TC.dgn

	USER NAME = kaleb.hirtzel	DESIGNED -	REVISED -	STATE OF ILLINOIS DEPARTMENT OF TRANSPORTATION	STAGING PLANS STAGE 1 TRAFFIC CONTROL			F.A.I RTE.	SECTION	COUNTY	TOTAL SHEETS	SHEET NO.
	PLOT SCALE = \$SCALE\$	DRAWN -	REVISED -					57	(15-22HB-4)BR (15-22)R	COLES	1086	233
	PLOT DATE = 8/19/2024	CHECKED -	REVISED -		SCALE: 1"=50'			CONTRACT NO. 74435				
		DATE -	REVISED -		SHEET 34	OF 35	SHEETS	STA. 839+50.00	TO STA. 854+50.00	ILLINOIS	FED. AID PROJECT	

MODEL: PANB57 - Stage 2A [Sheet]
FILE NAME: c:\p\work\hrtz\k\id852852\DT74435-sheets\Staging-Stage2A.dgn

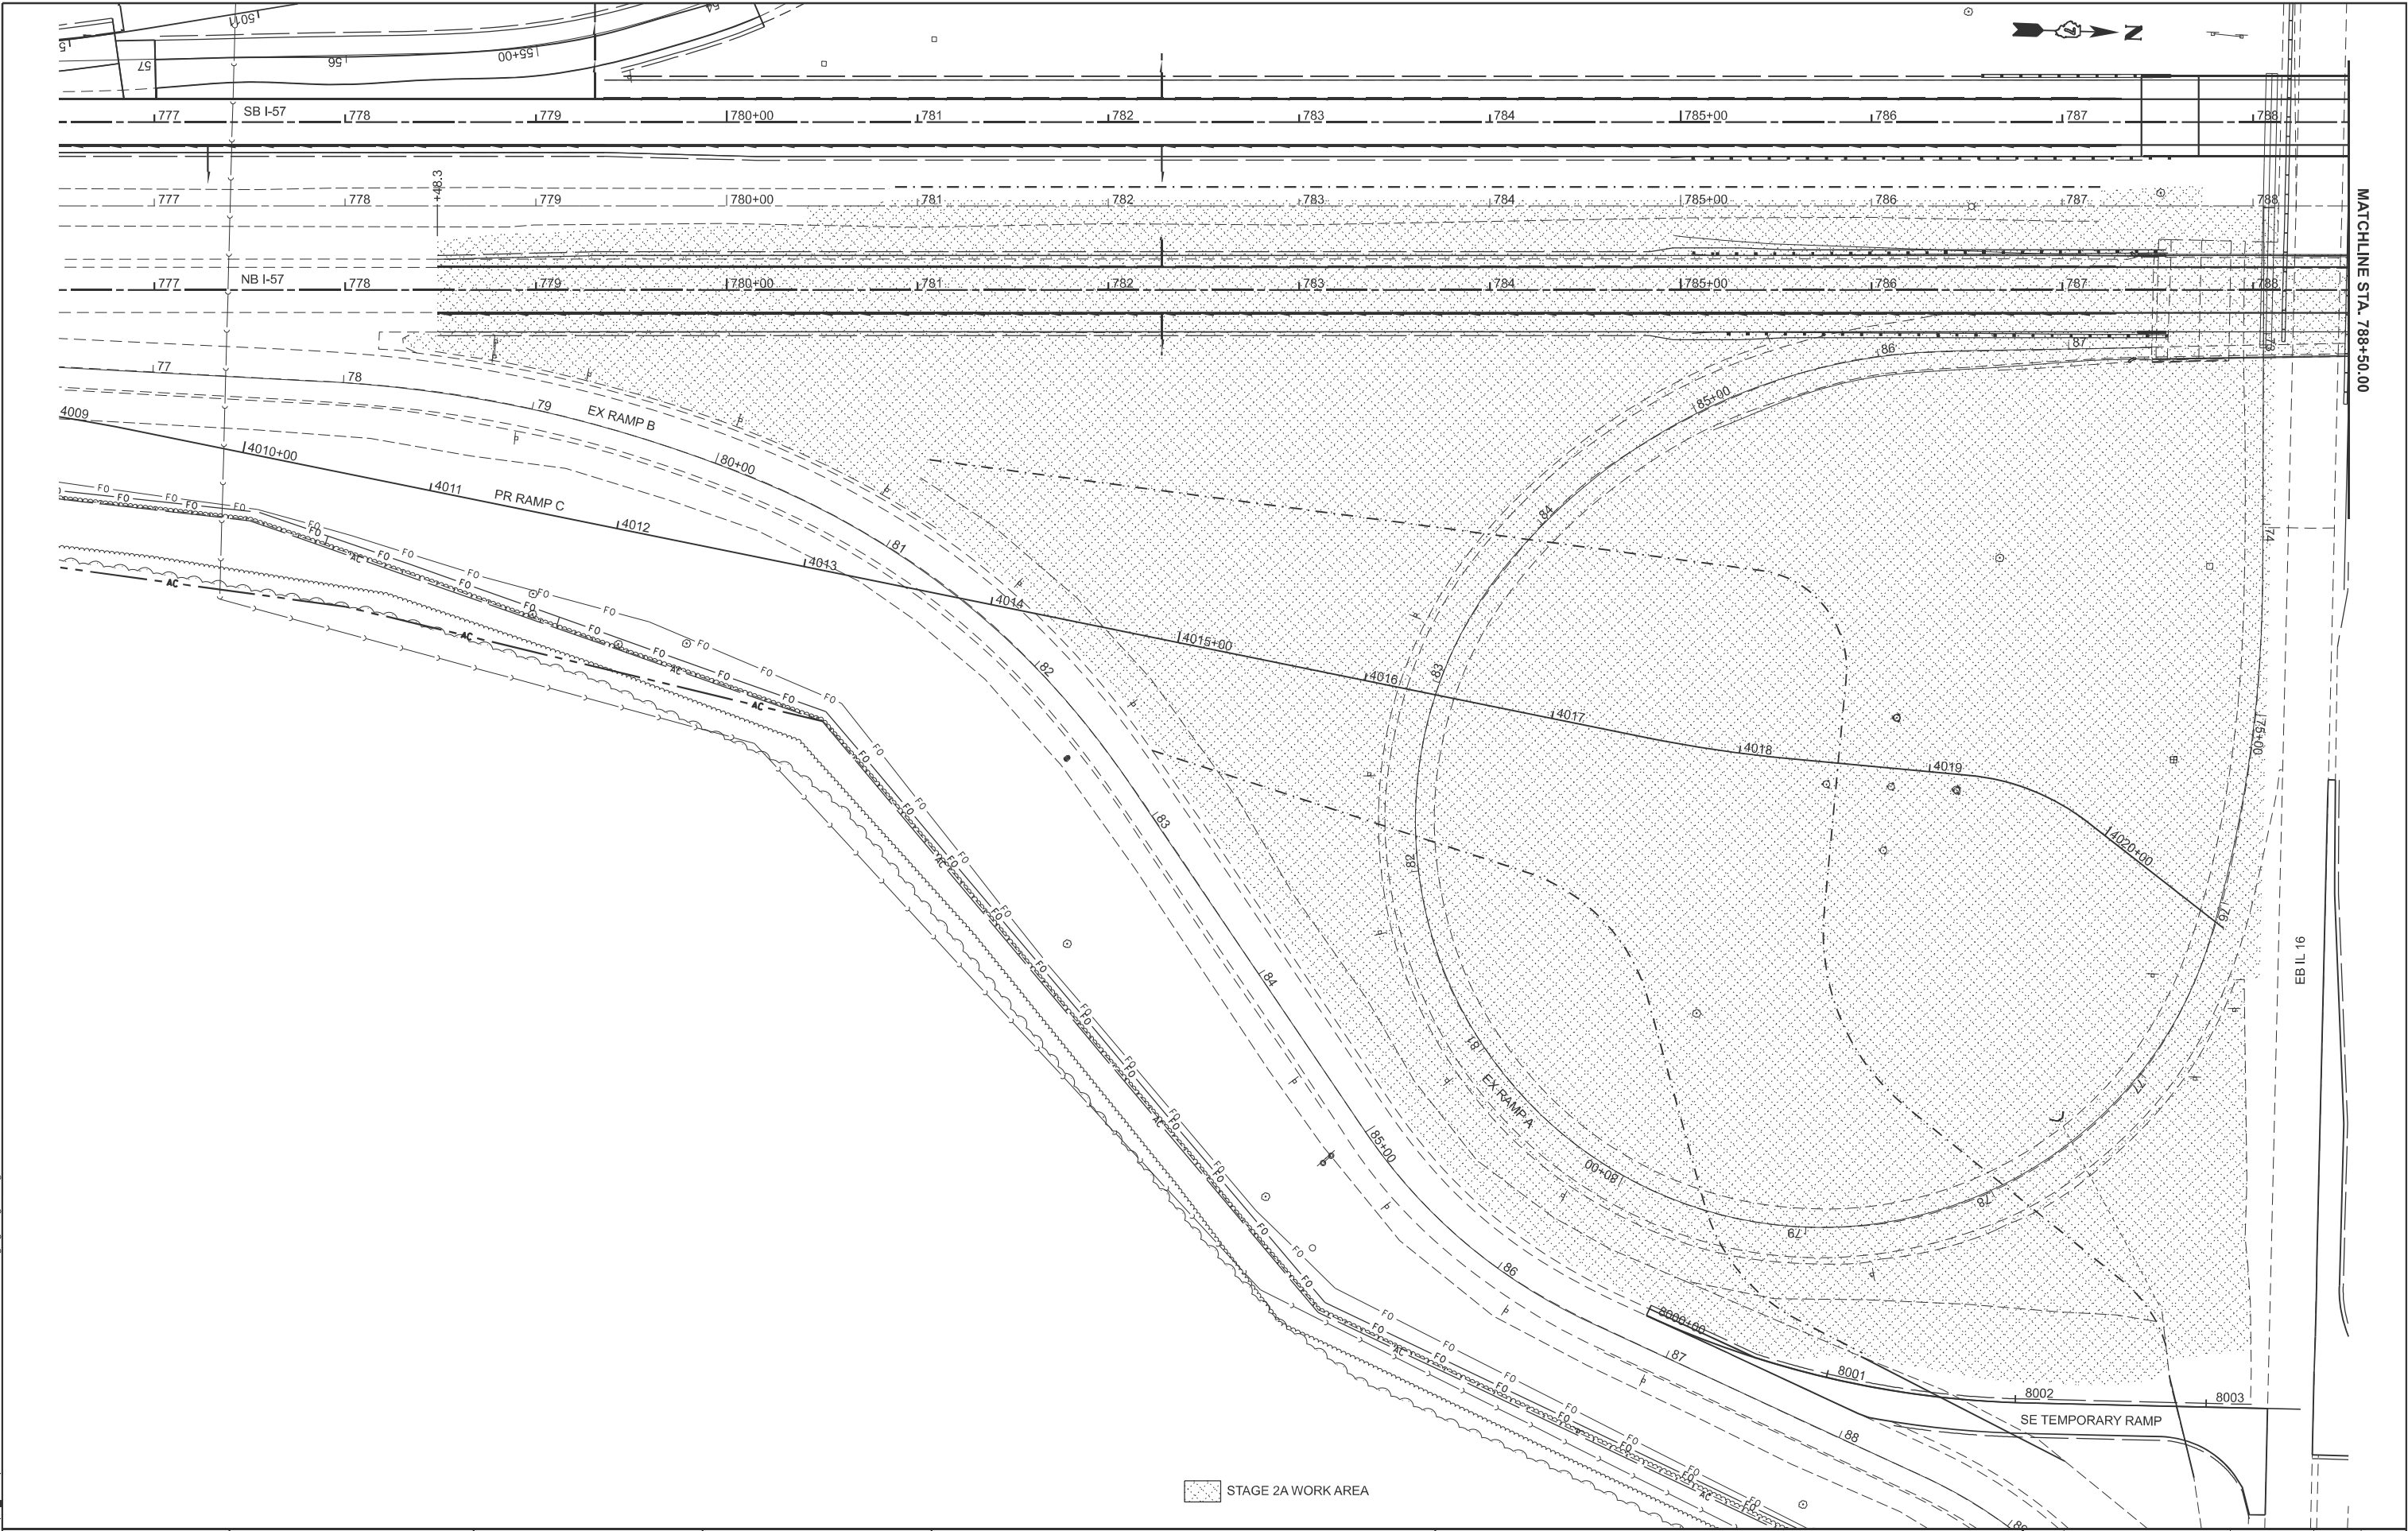


USER NAME = kaleb.hirtzel	DESIGNED -	REVISED -
	DRAWN -	REVISED -
PLOT SCALE = \$SCALE\$	CHECKED -	REVISED -
PLOT DATE = 7/17/2024	DATE -	REVISED -

STATE OF ILLINOIS
DEPARTMENT OF TRANSPORTATION

STAGING PLANS
STAGE 2A WORK AREA

SCALE: 1"=40' SHEET 2 OF 33 SHEETS STA. 776+50.00 TO STA. 788+50.00

F.A.I RTE.	SECTION	COUNTY	TOTAL SHEETS	SHEET NO.
57	(15-22HB-4)BR (15-22)R	COLES	1086	236
CONTRACT NO. 74435				
ILLINOIS FED. AID PROJECT				

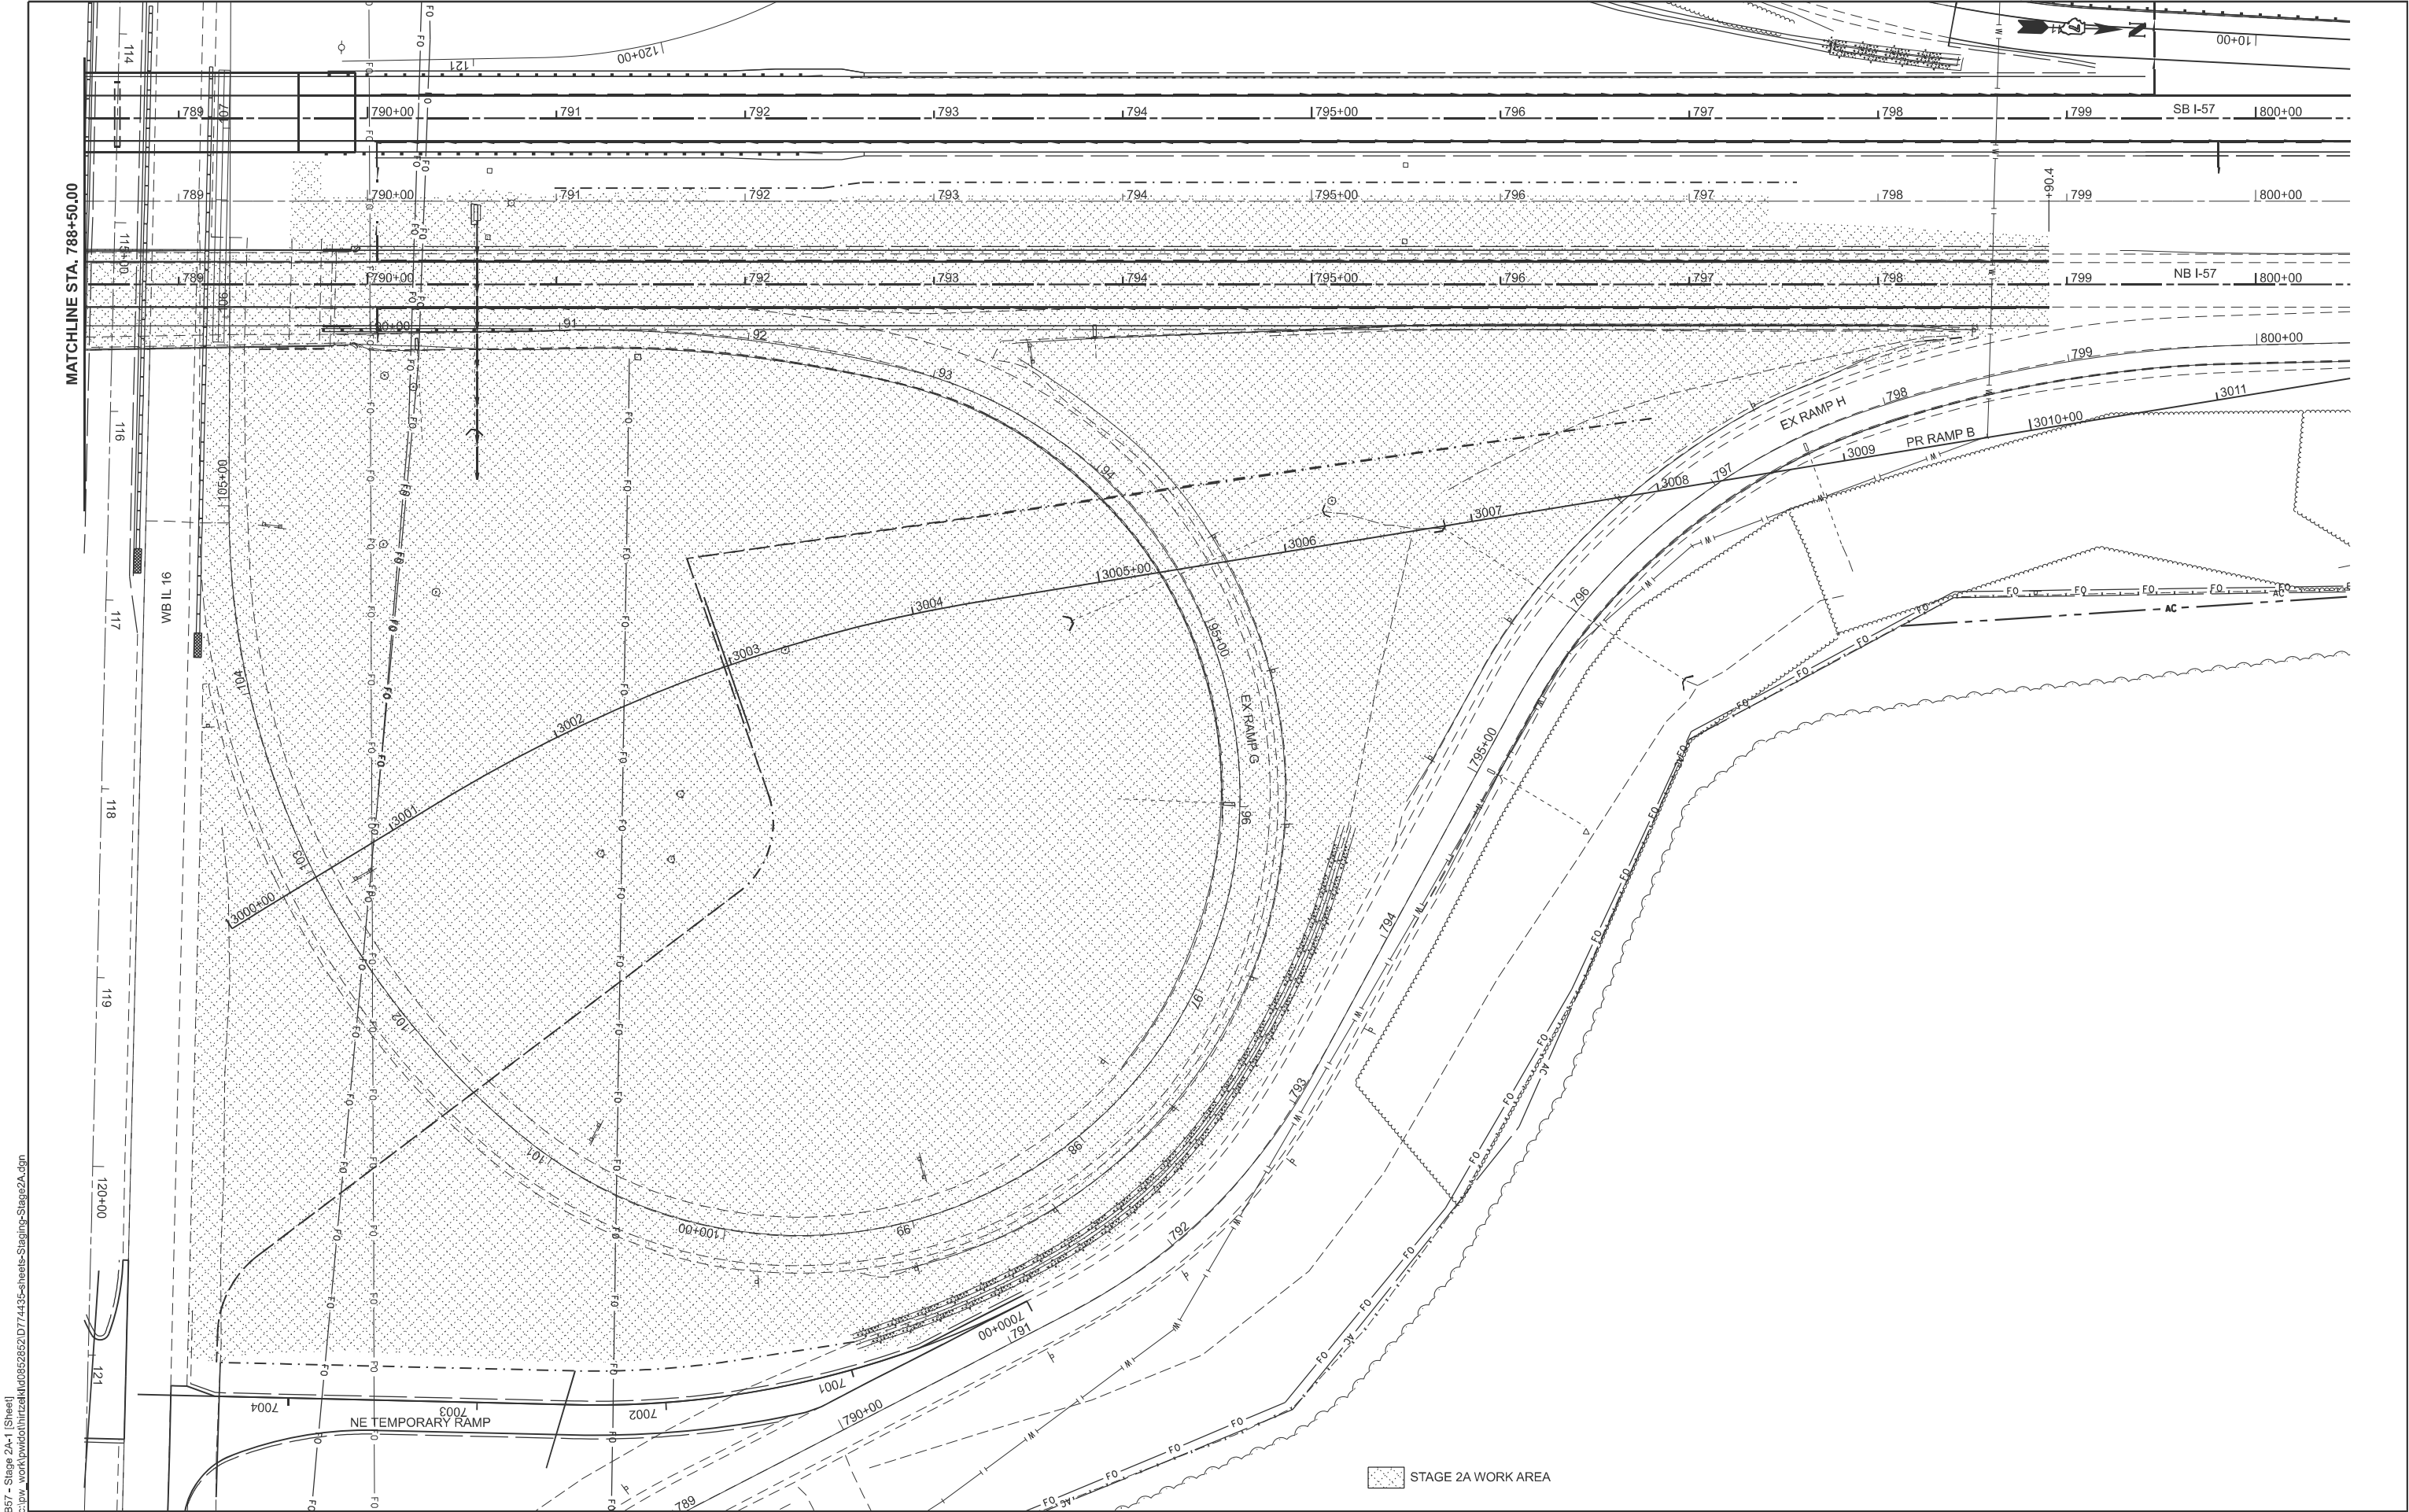

MODEL: P18B57 - Stage 2A-1 [Sheet]
FILE NAME: c:\paw\work\hrtz\k\0852852\0774435-sheets\Staging-Stage2A.dgn


USER NAME	= kaleb.hirtzel	DESIGNED	-	REVISED	-
		DRAWN	-	REVISED	-
PLOT SCALE	= \$SCALE\$	CHECKED	-	REVISED	-
PLOT DATE	= 8/19/2024	DATE	-	REVISED	-

STATE OF ILLINOIS
DEPARTMENT OF TRANSPORTATION

STAGING PLANS STAGE 2A WORK AREA			
SCALE: 1"=40'	SHEET 3	OF 33 SHEETS	STA. 788+50.00 TO STA. 800+50.00

F.A.I RTE.	SECTION	COUNTY	TOTAL SHEETS	SHEET NO.
57	(15-22HB-4)BR (15-22)R	COLES	1086	237
CONTRACT NO. 74435				
ILLINOIS FED. AID PROJECT				

MODEL: P1NB57 - Stage 2B [Sheet]
FILE NAME: c:\p\work\hrtz\hrtz\kud852852\D774435-sheets-Staging-Stage2B.dgn

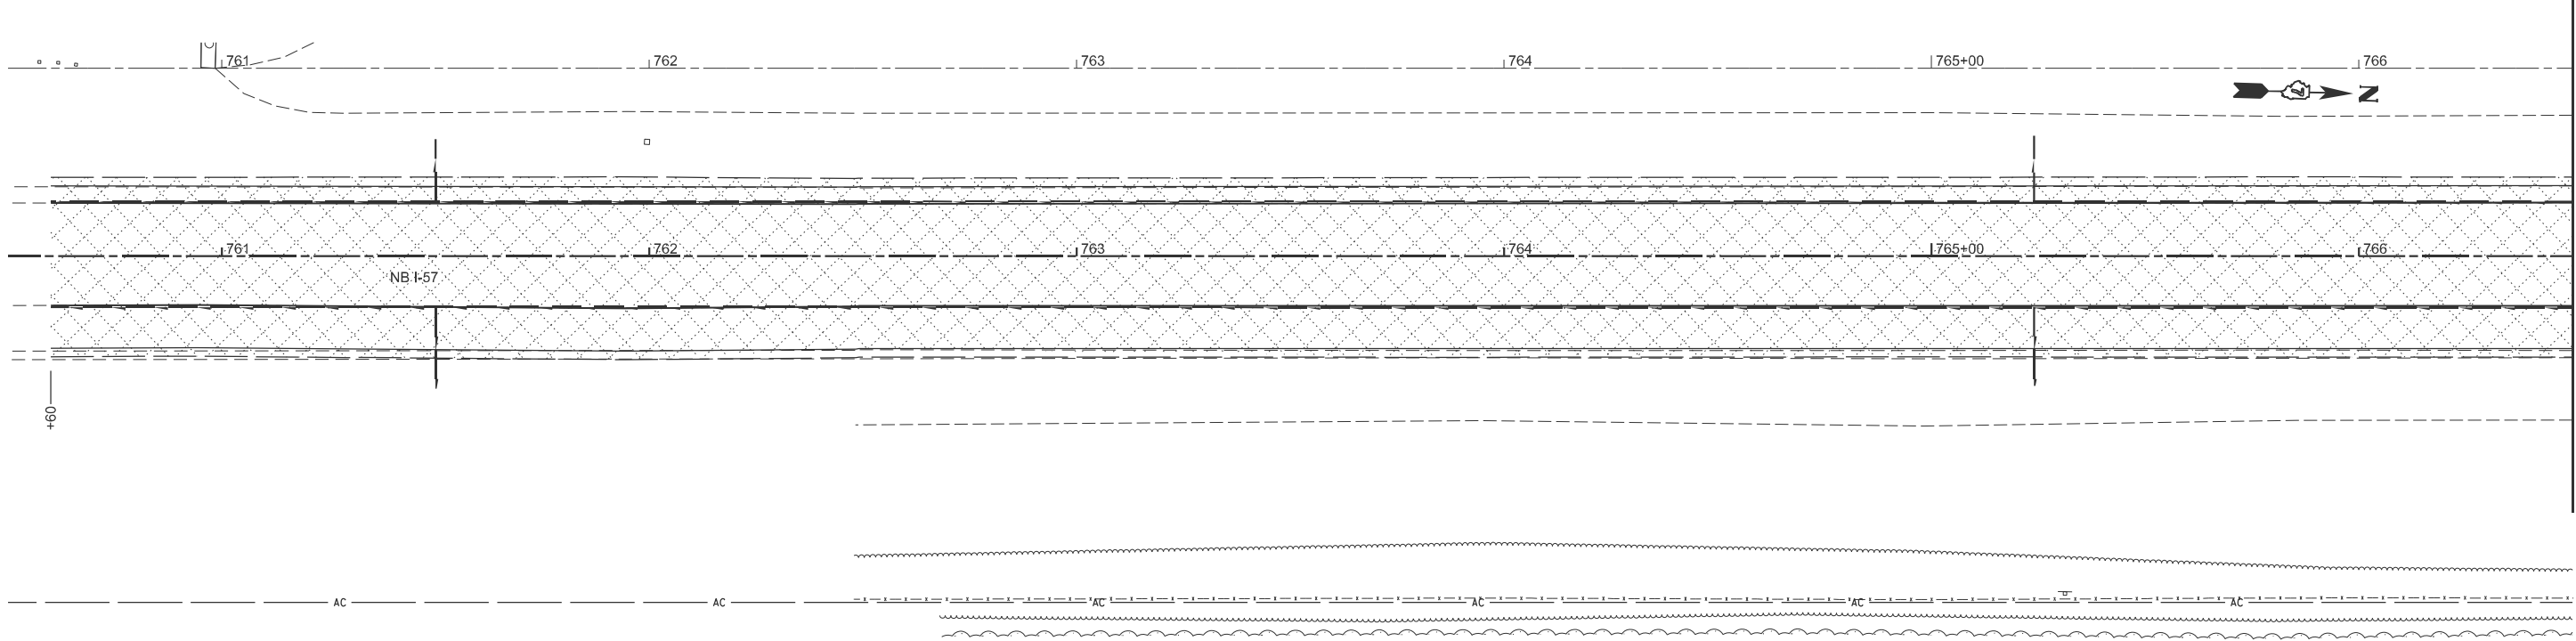

 STAGE 2B WORK AREA

USER NAME	= kaleb.hirtzel	DESIGNED	-	REVISED	-
		DRAWN	-	REVISED	-
PLOT SCALE	= \$\$SCALE\$	CHECKED	-	REVISED	-
PLOT DATE	= 8/19/2024	DATE	-	REVISED	-


STATE OF ILLINOIS
DEPARTMENT OF TRANSPORTATION

STAGING PLANS
STAGE 2B WORK AREA

SCALE: 1"=20' SHEET 4 OF 33 SHEETS STA. 760+50.00 TO STA. 766+50.00

F.A.I RTE.	SECTION	COUNTY	TOTAL SHEETS	SHEET NO.
57	(15-22HB-4)BR (15-22)R	COLES	1086	238
CONTRACT NO. 74435				
ILLINOIS FED. AID PROJECT				

MODEL: P1NB57 - Stage 2B-1 [Sheet]
FILE NAME: c:\p\work\hrtz\hrtz\10652852\074435-sheets\Staging-Stage2B.dgn

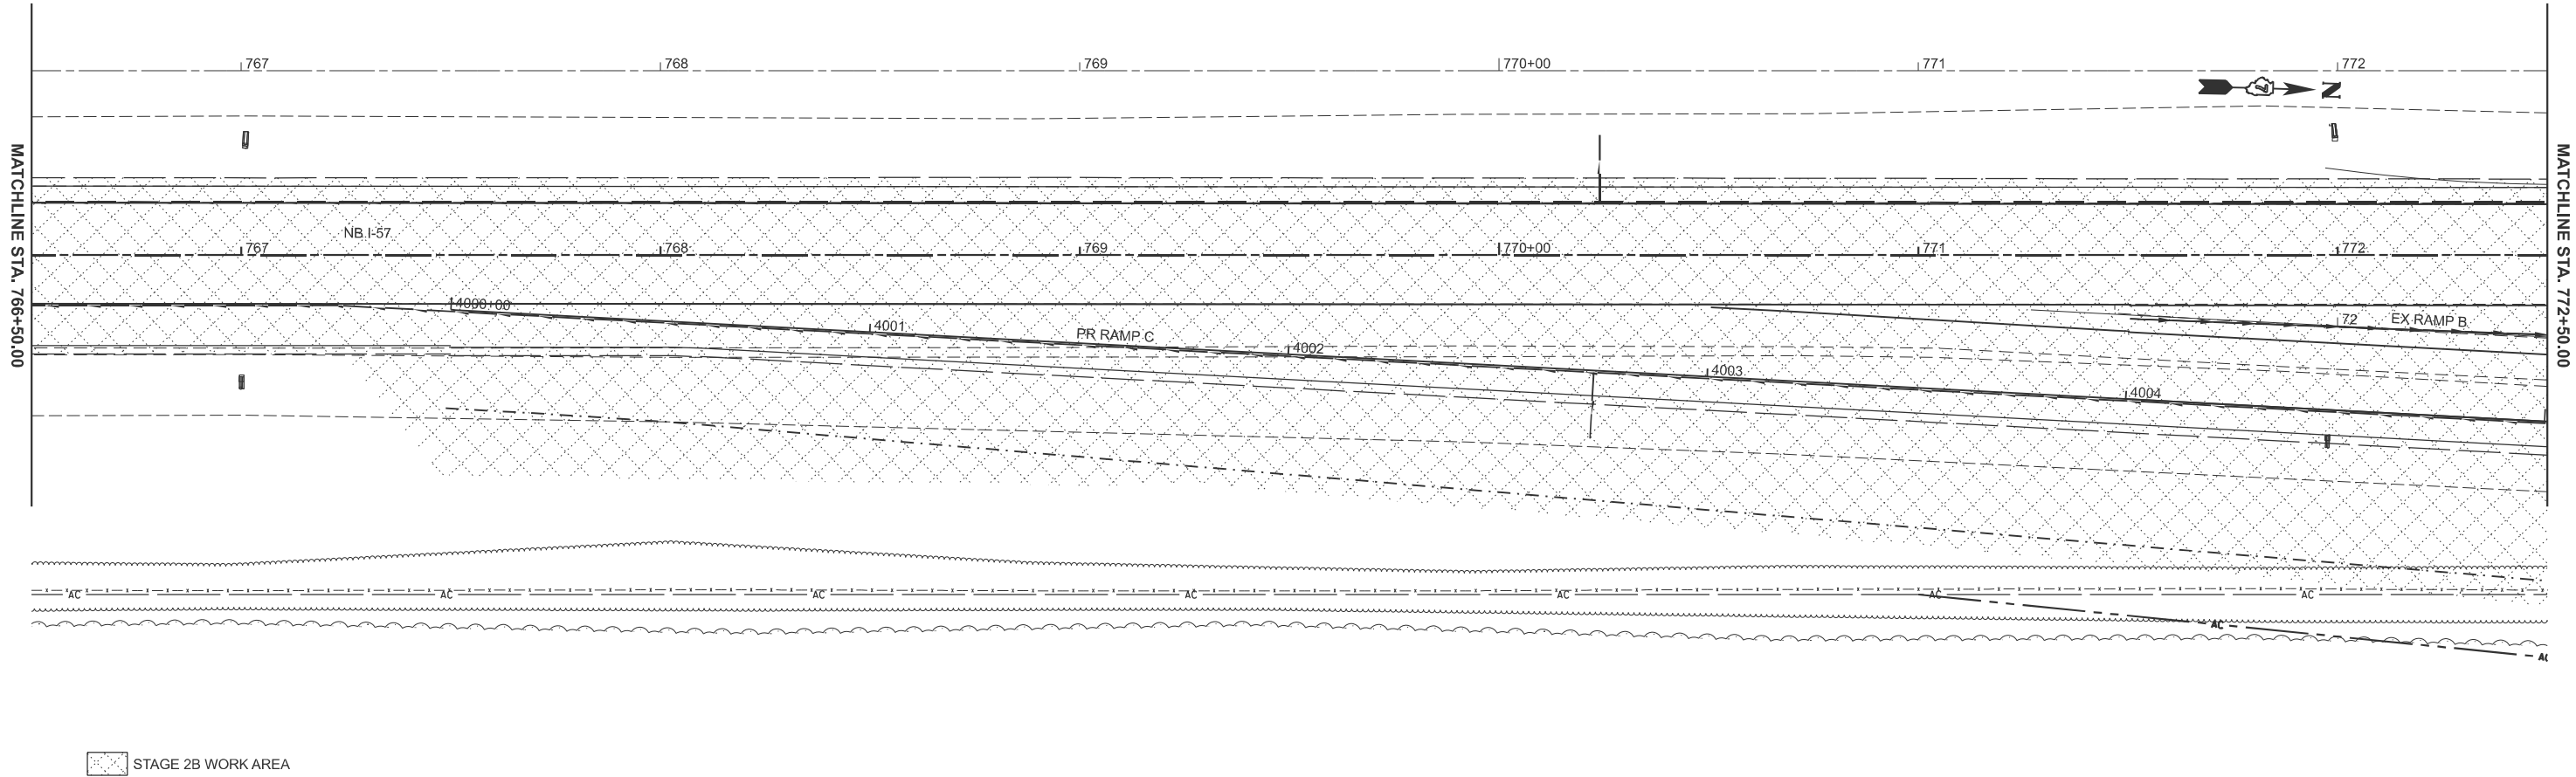


USER NAME	= kaleb.hirtzel	DESIGNED	-	REVISED	-
		DRAWN	-	REVISED	-
PLOT SCALE	= \$SCALE\$	CHECKED	-	REVISED	-
PLOT DATE	= 8/19/2024	DATE	-	REVISED	-

STATE OF ILLINOIS
DEPARTMENT OF TRANSPORTATION

STAGING PLANS STAGE 2B WORK AREA			
SCALE: 1"=20'	SHEET 5	OF 33 SHEETS	STA. 766+50.00 TO STA. 772+50.00

F.A.I RTE.	SECTION	COUNTY	TOTAL SHEETS	SHEET NO.
57	(15-22HB-4)BR (15-22)R	COLES	1086	239
CONTRACT NO. 74435				
ILLINOIS FED. AID PROJECT				

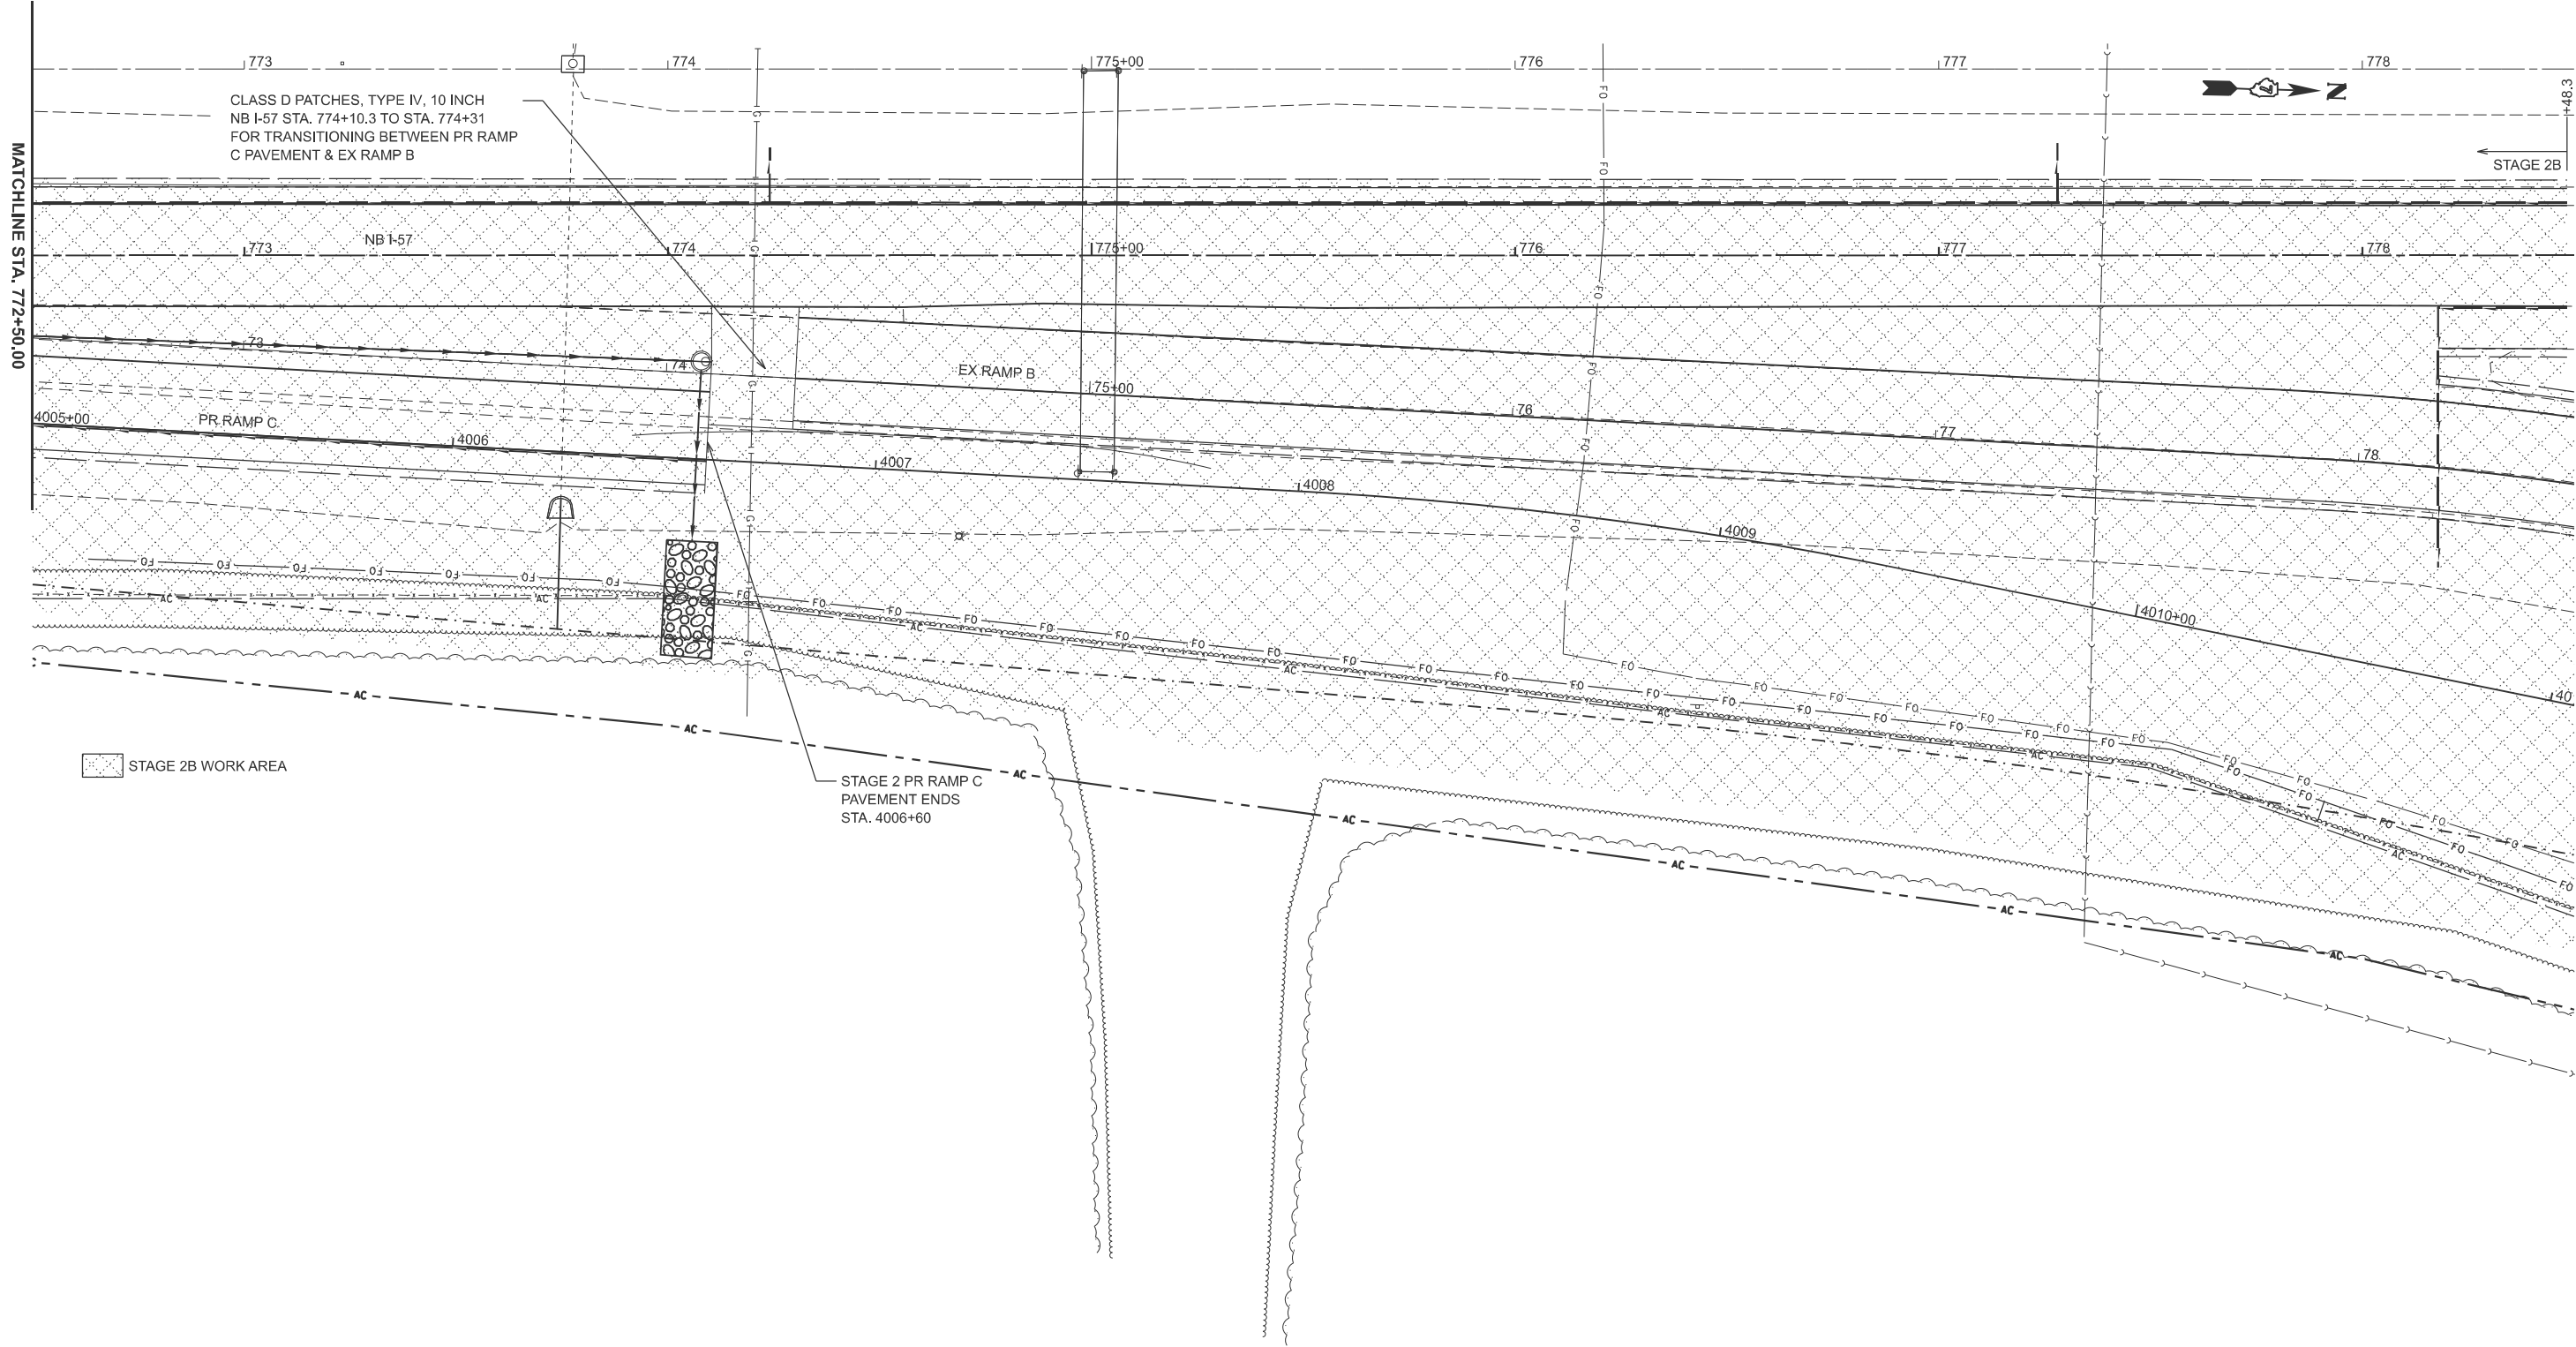

MODEL: P18B57 - Stage 2B-2 [Sheet]
FILE NAME: c:\p\work\hrtz\hrtz\10852852\074435-sheets\Staging-Stage2B.dgn


USER NAME = kaleb.hirtzel	DESIGNED -	REVISED -
	DRAWN -	REVISED -
PLOT SCALE = \$SCALE\$	CHECKED -	REVISED -
PLOT DATE = 8/19/2024	DATE -	REVISED -

STATE OF ILLINOIS
DEPARTMENT OF TRANSPORTATION

STAGING PLANS STAGE 2B WORK AREA			
SCALE: 1"=20'	SHEET 6	OF 33 SHEETS	STA. 772+50.00 TO STA. 778+50.00

F.A.I RTE.	SECTION	COUNTY	TOTAL SHEETS	SHEET NO.
57	(15-22HB-4)BR (15-22)R	COLES	1086	240
CONTRACT NO. 74435				
ILLINOIS FED. AID PROJECT				

MODEL: RAMPC-NBOFF - Stage 2B+11 (Sheet)
FILE NAME: c:\p\work\hrtz\hrtz\k\0852852\074435-sheets-Staging-Stage2B.dgn

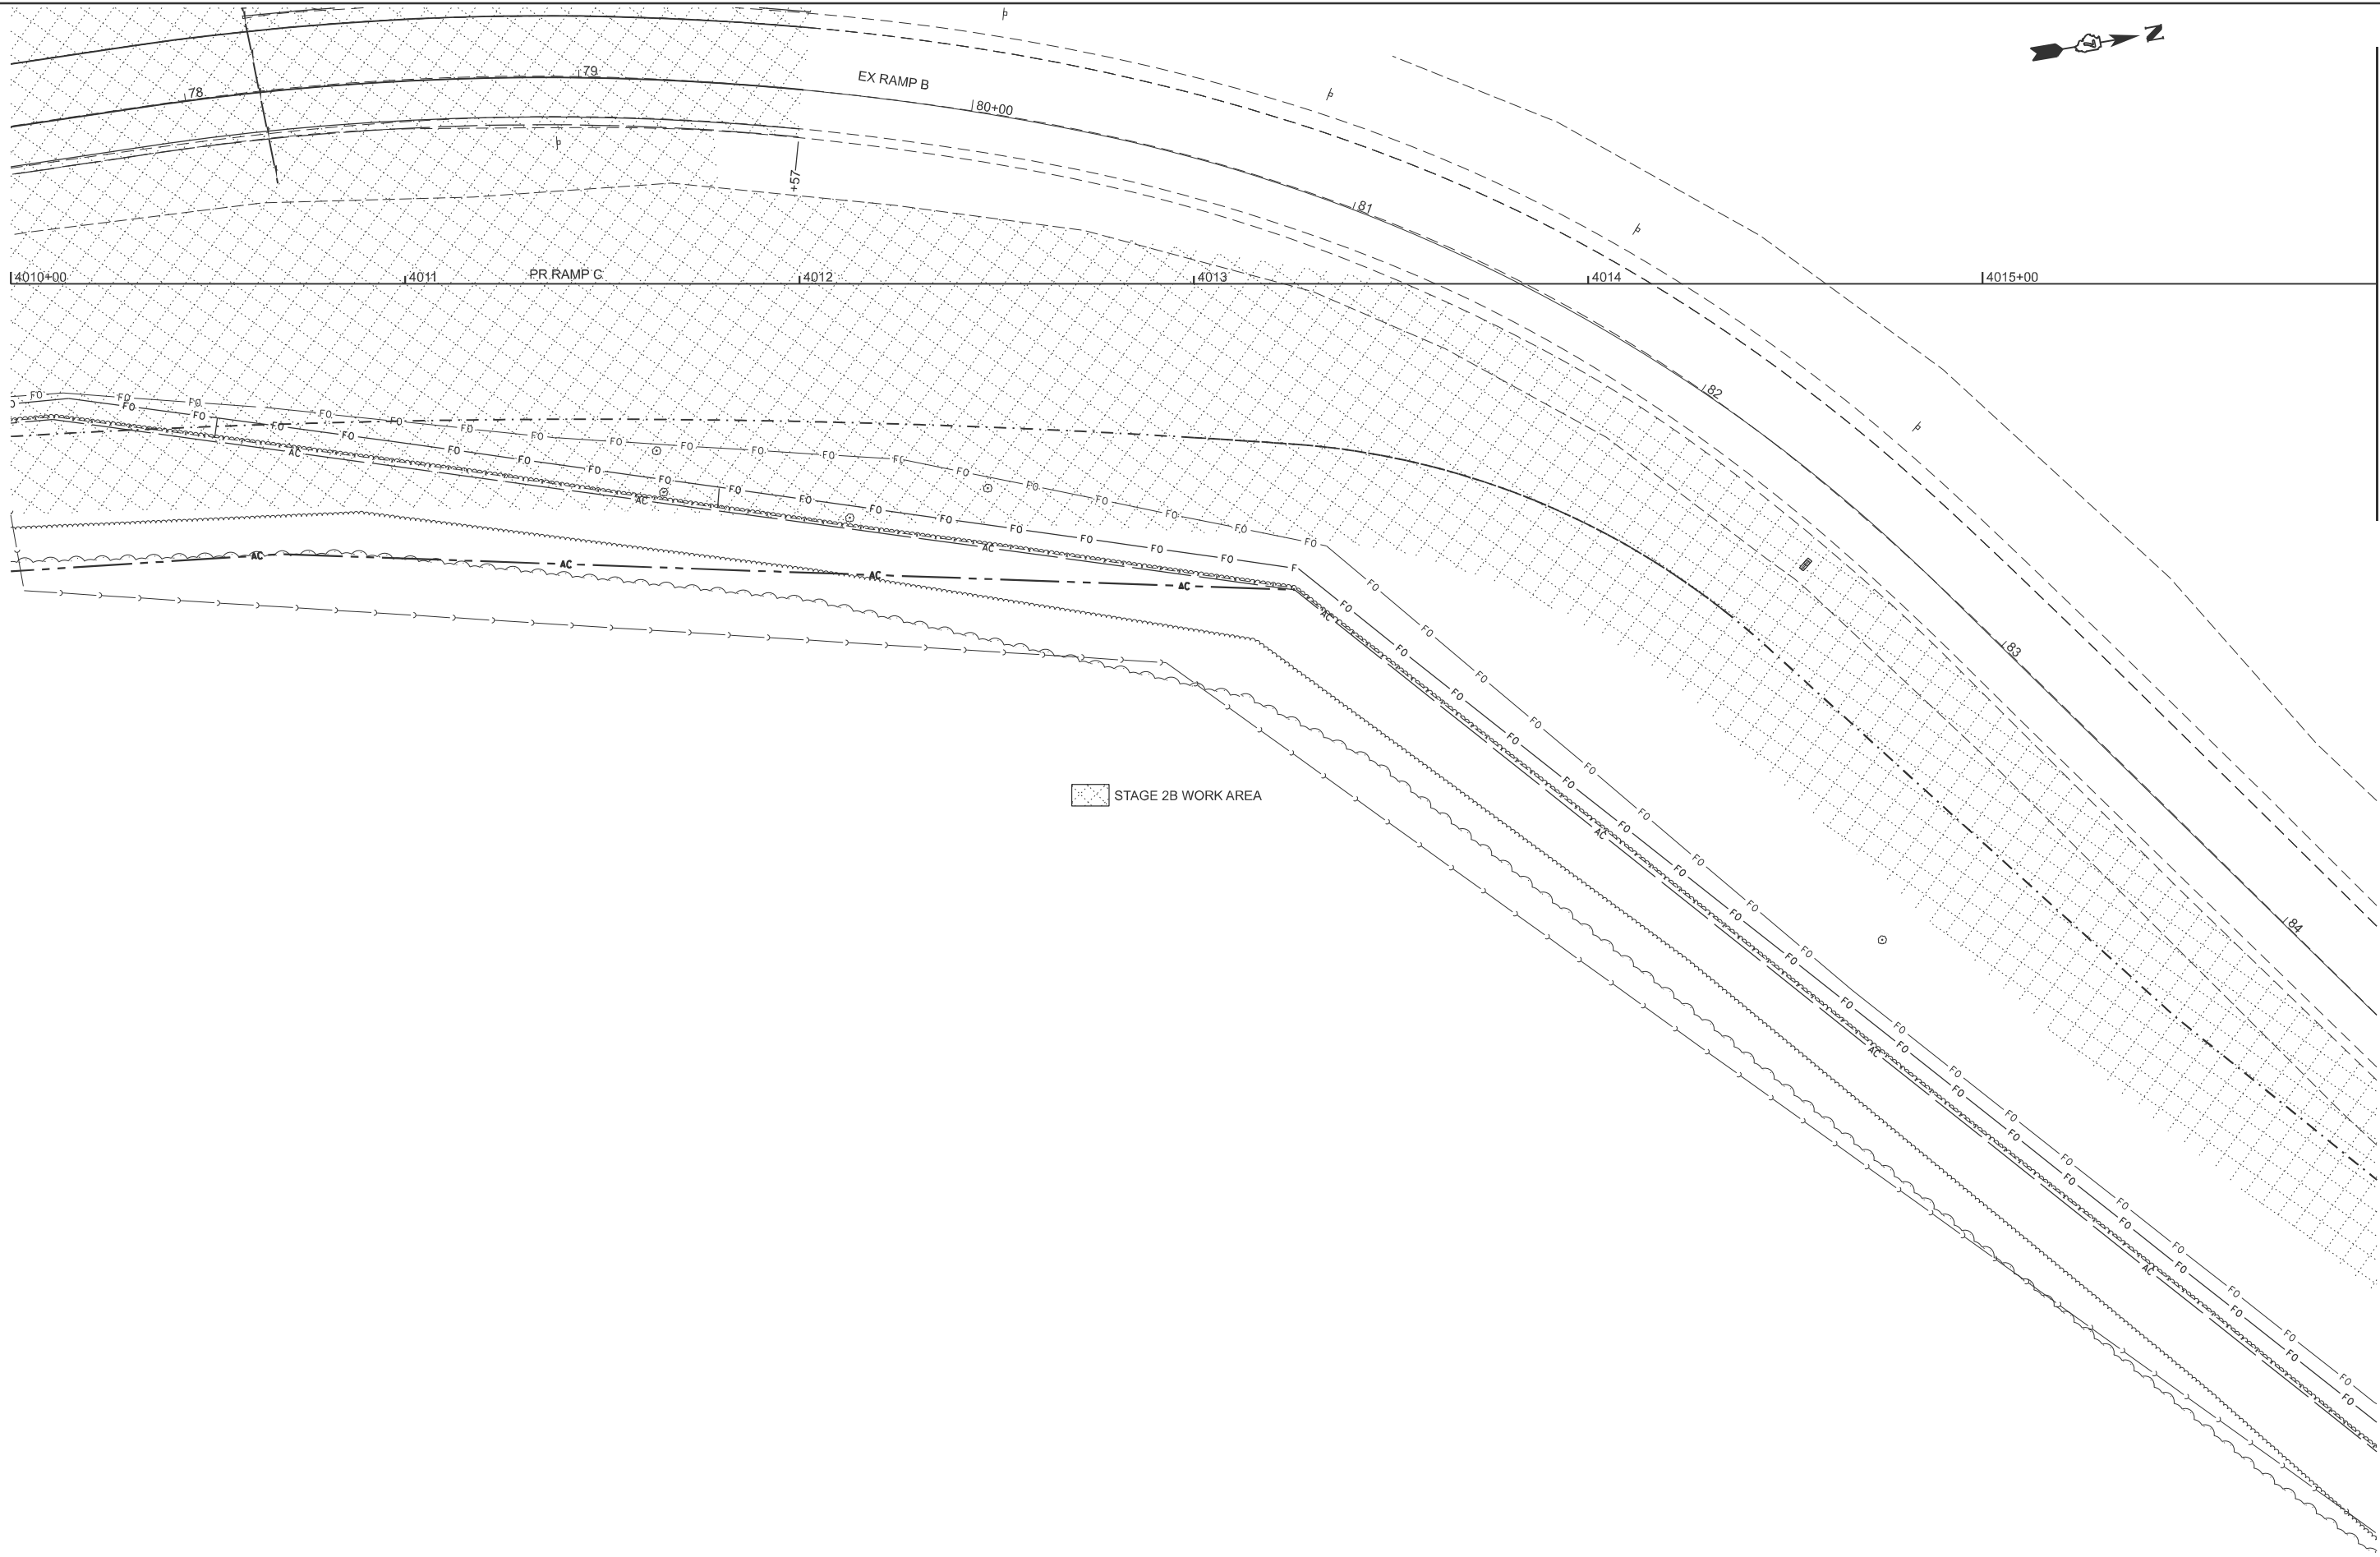

MATCHLINE STA. 4016+00.00


USER NAME = kaleb.hirtzel	DESIGNED -	REVISED -
	DRAWN -	REVISED -
PLOT SCALE = \$SCALE\$	CHECKED -	REVISED -
PLOT DATE = 8/19/2024	DATE -	REVISED -

STATE OF ILLINOIS
DEPARTMENT OF TRANSPORTATION

STAGING PLANS STAGE 2B WORK AREA			
SCALE: 1"=20'	SHEET 7	OF 33 SHEETS	STA. 4010+00.00 TO STA. 4016+00.00

F.A.I RTE.	SECTION	COUNTY	TOTAL SHEETS	SHEET NO.
57	(15-22HB-4)BR (15-22)R	COLES	1086	241
CONTRACT NO. 74435				
ILLINOIS FED. AID PROJECT				

MODEL: RAMP-NOFF - Stage 2B+12 [Sheet]
FILE NAME: c:\p\work\hrtz\hrtz\id852852\74435-sheets-Staging-Stage2B.dgn

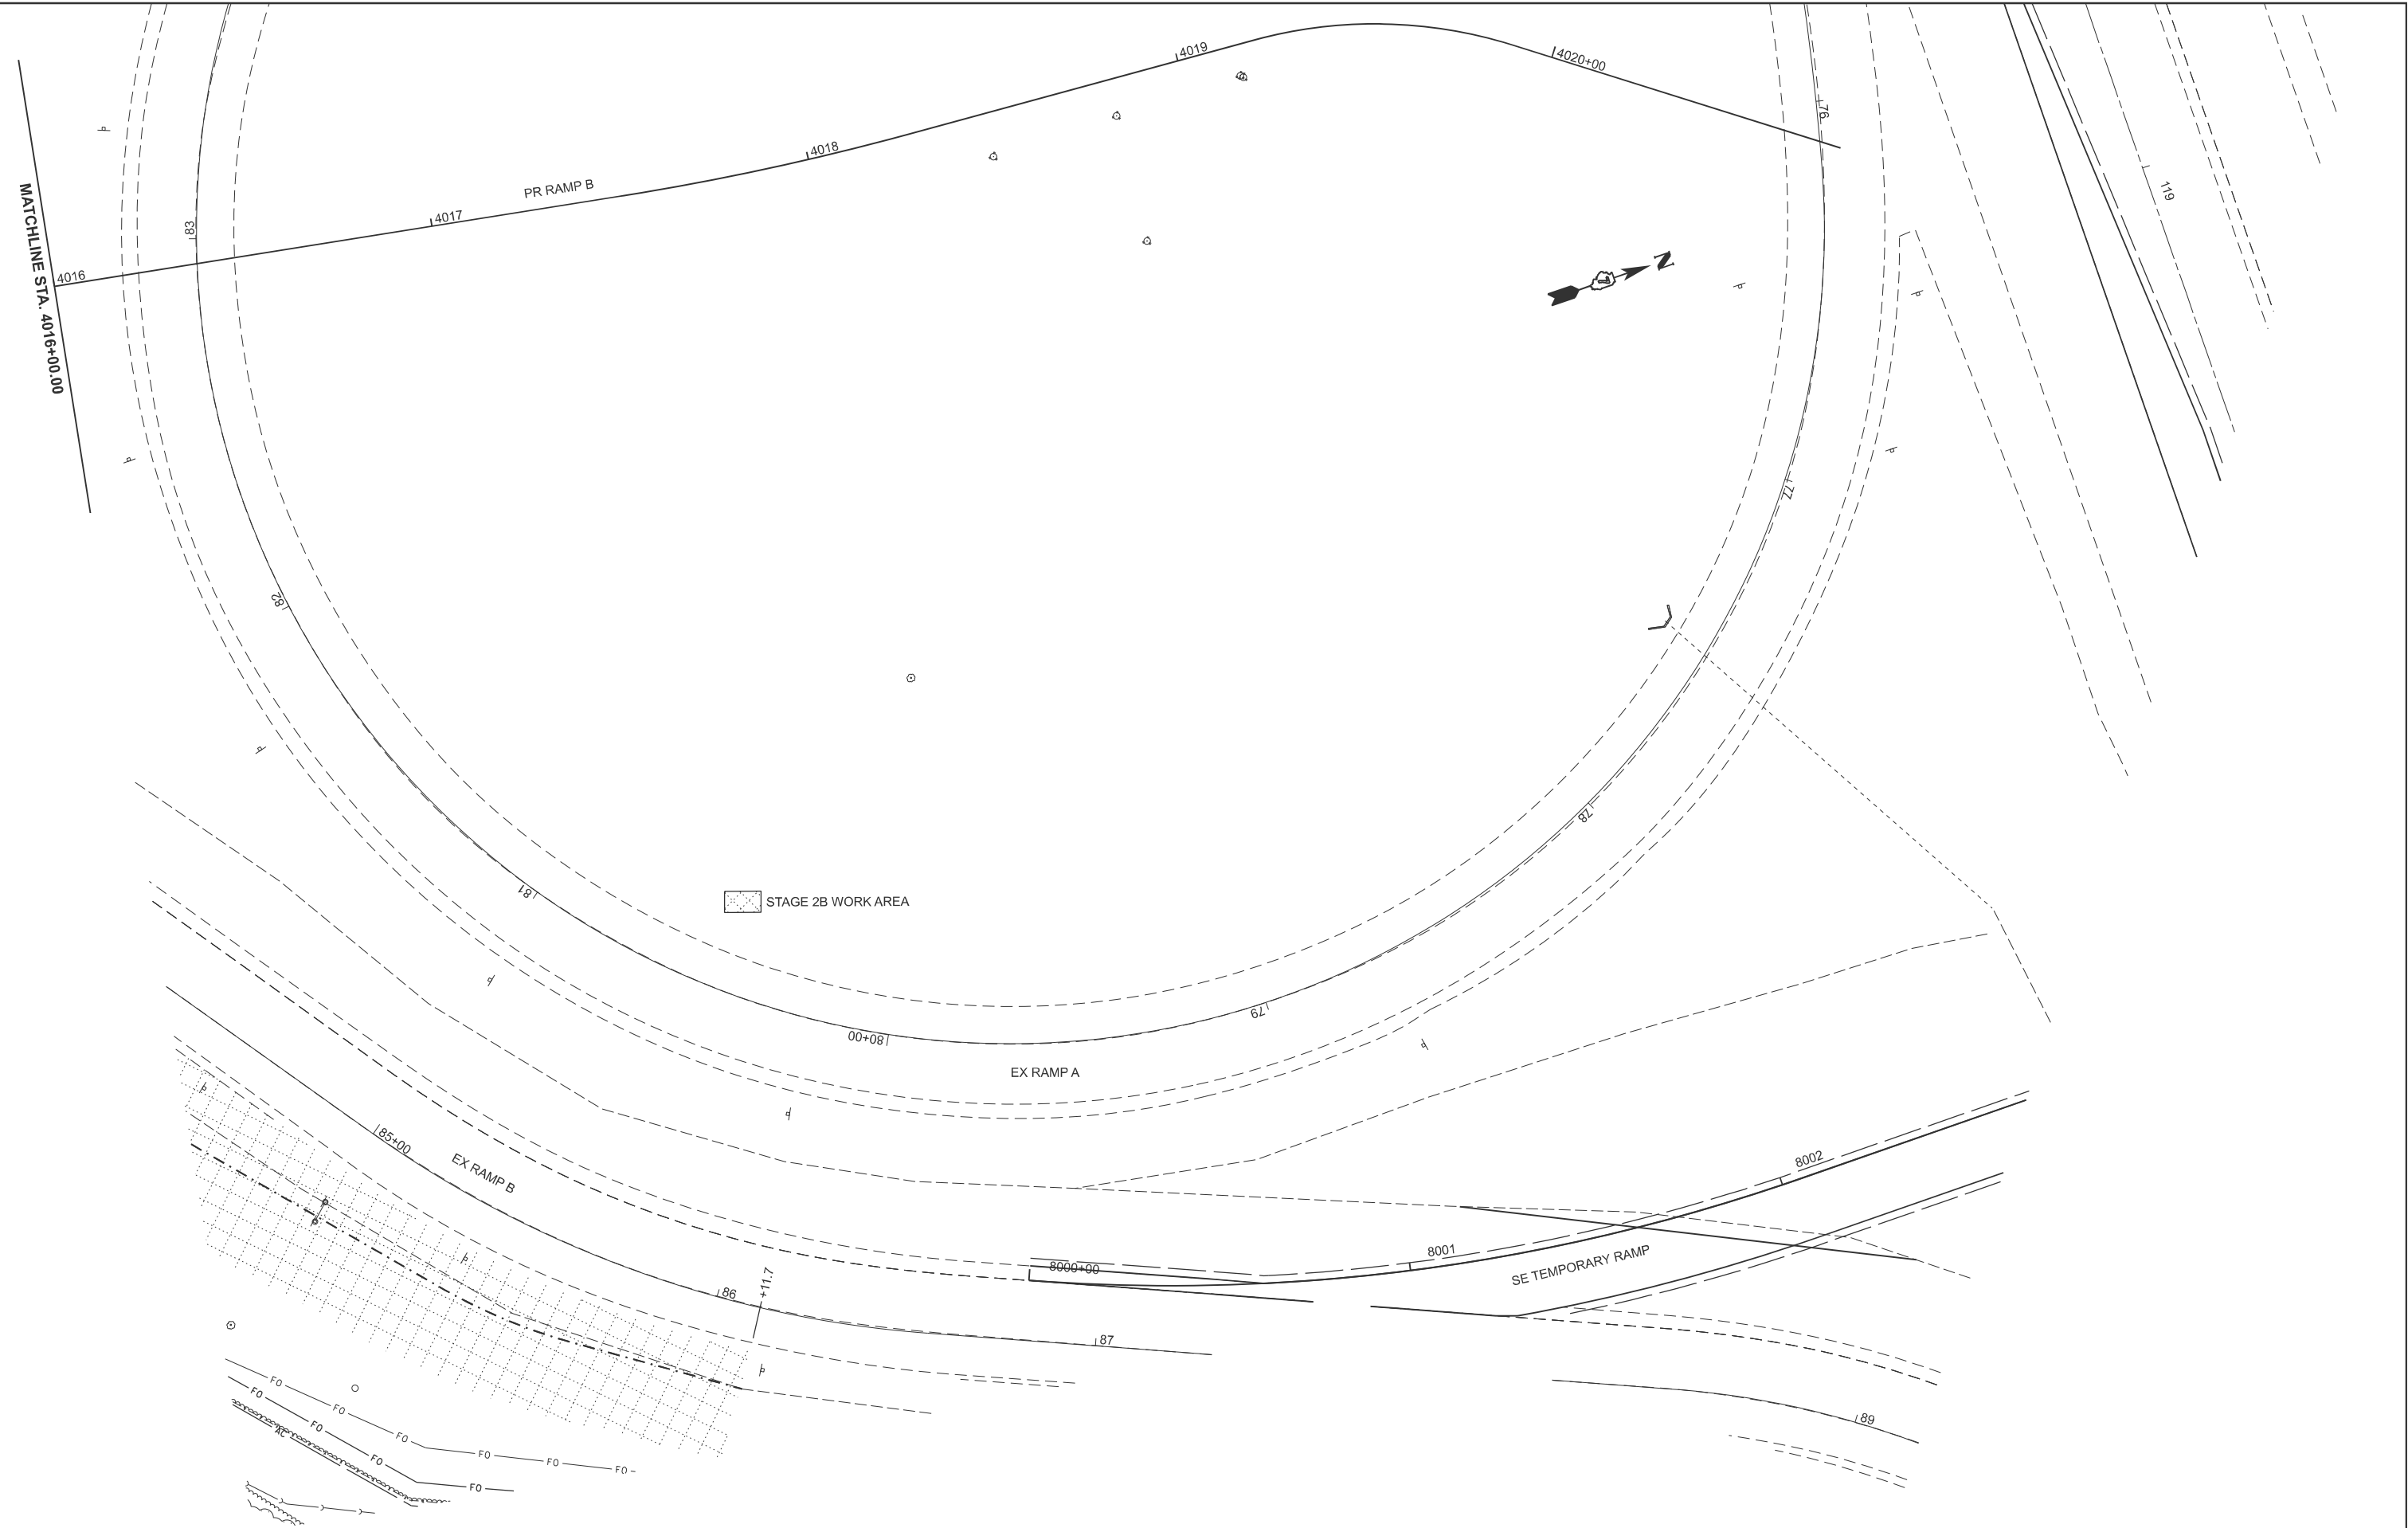

USER NAME	= kaleb.hirtzel	DESIGNED	-	REVISED	-
		DRAWN	-	REVISED	-
PLOT SCALE	= \$SCALE\$	CHECKED	-	REVISED	-
PLOT DATE	= 8/19/2024	DATE	-	REVISED	-


STATE OF ILLINOIS
DEPARTMENT OF TRANSPORTATION

STAGING PLANS
STAGE 2B WORK AREA

SCALE: 1"=20' SHEET 8 OF 33 SHEETS STA. 4016+00.00 TO STA. 4022+00.00

F.A.I RTE.	SECTION	COUNTY	TOTAL SHEETS	SHEET NO.
57	(15-22HB-4)BR (15-22)R	COLES	1086	242
CONTRACT NO. 74435				
ILLINOIS FED. AID PROJECT				

MODEL: PNB57 - Stage 2B-3 [Sheet]
FILE NAME: c:\p\work\hrt\hrt\ud852852\0774435-sheets-Staging-Stage2B.dgn

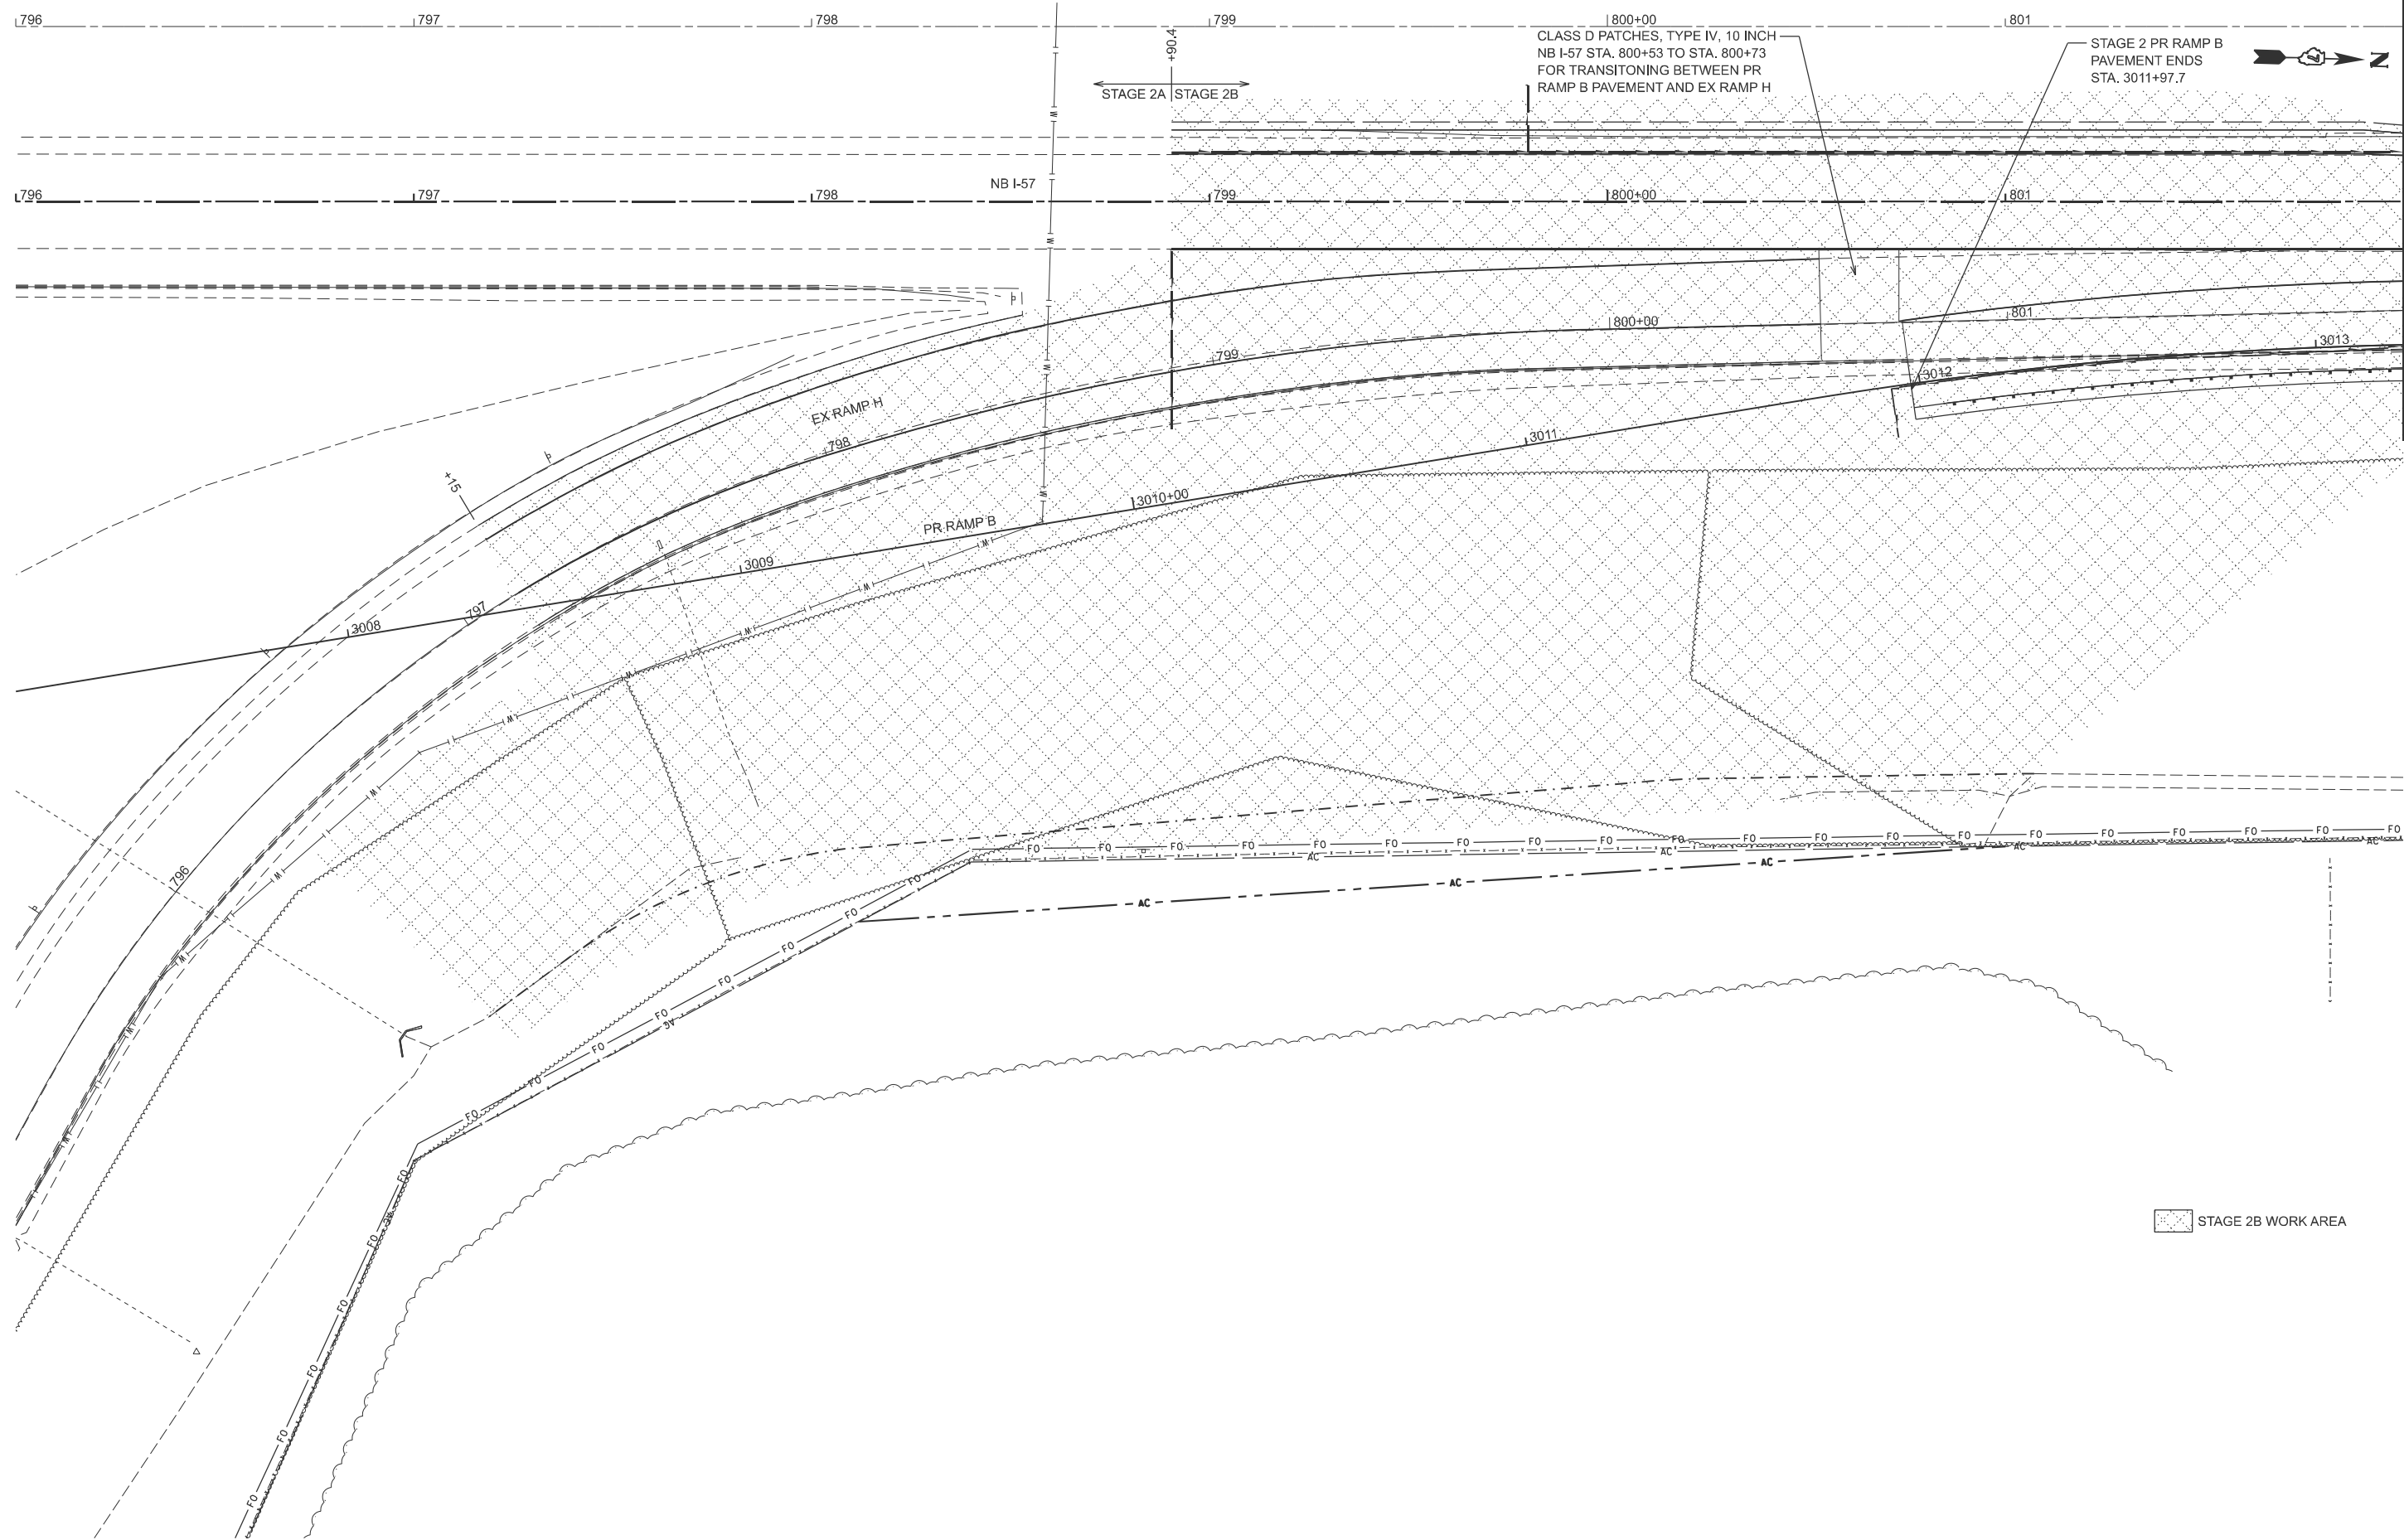

USER NAME	= kaleb.hirtzel	DESIGNED	-	REVISED	-
		DRAWN	-	REVISED	-
PLOT SCALE	= \$SCALE\$	CHECKED	-	REVISED	-
PLOT DATE	= 8/19/2024	DATE	-	REVISED	-


STATE OF ILLINOIS
DEPARTMENT OF TRANSPORTATION

STAGING PLANS
STAGE 2B WORK AREA

SCALE: 1"=20' SHEET 9 OF 33 SHEETS STA. 796+00.00 TO STA. 802+00.00

F.A.I RTE.	SECTION	COUNTY	TOTAL SHEETS	SHEET NO.
57	(15-22HB-4)BR (15-22)R	COLES	1086	243
CONTRACT NO. 74435				
ILLINOIS FED. AID PROJECT				

MODEL: P1NB57 - Stage 2B-4 [Sheet]
FILE NAME: c:\pw_work\pw\hrtz\k\ud852852\D774435-sheets-Staging-Stage2B.dgn

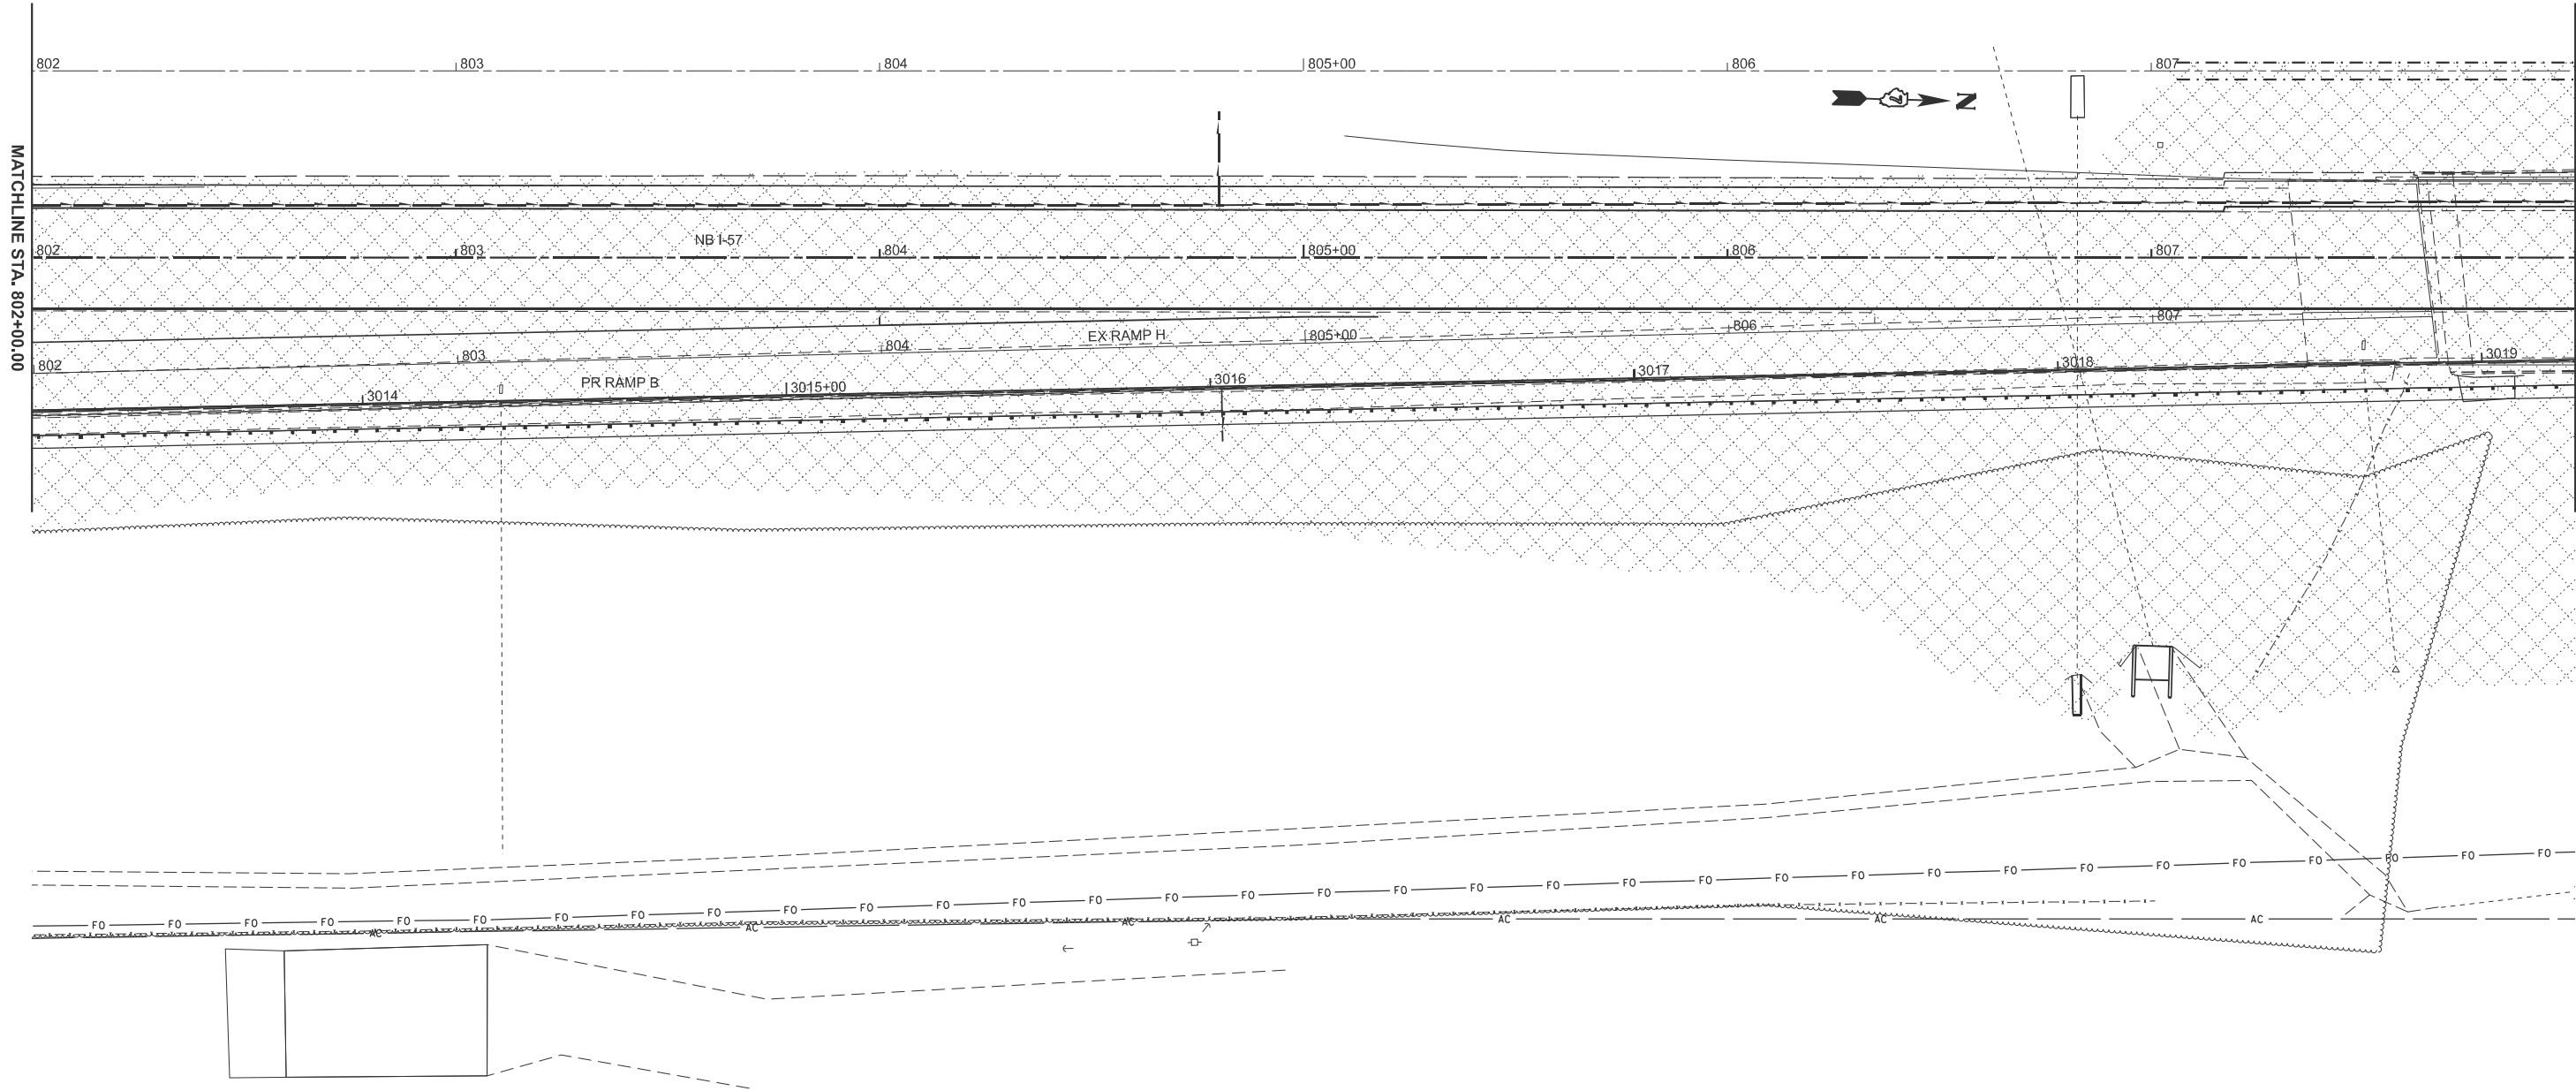

STAGE 2B WORK AREA

USER NAME = kaleb.hirtzel	DESIGNED -	REVISED -
	DRAWN -	REVISED -
PLOT SCALE = \$SCALE\$	CHECKED -	REVISED -
PLOT DATE = 8/19/2024	DATE -	REVISED -


STATE OF ILLINOIS
DEPARTMENT OF TRANSPORTATION

STAGING PLANS
STAGE 2B WORK AREA

SCALE: 1"=20' SHEET 10 OF 33 SHEETS STA. 802+00.00 TO STA. 808+00.00

F.A.I RTE.	SECTION	COUNTY	TOTAL SHEETS	SHEET NO.
57	(15-22HB-4)BR (15-22)R	COLES	1086	244
CONTRACT NO. 74435				
ILLINOIS FED. AID PROJECT				

MODEL: P18B57 - Stage 2B-5 [Sheet]
FILE NAME: c:\p\work\hrtz\hrtz\100852852\074435-sheets-Staging-Stage2B.dgn

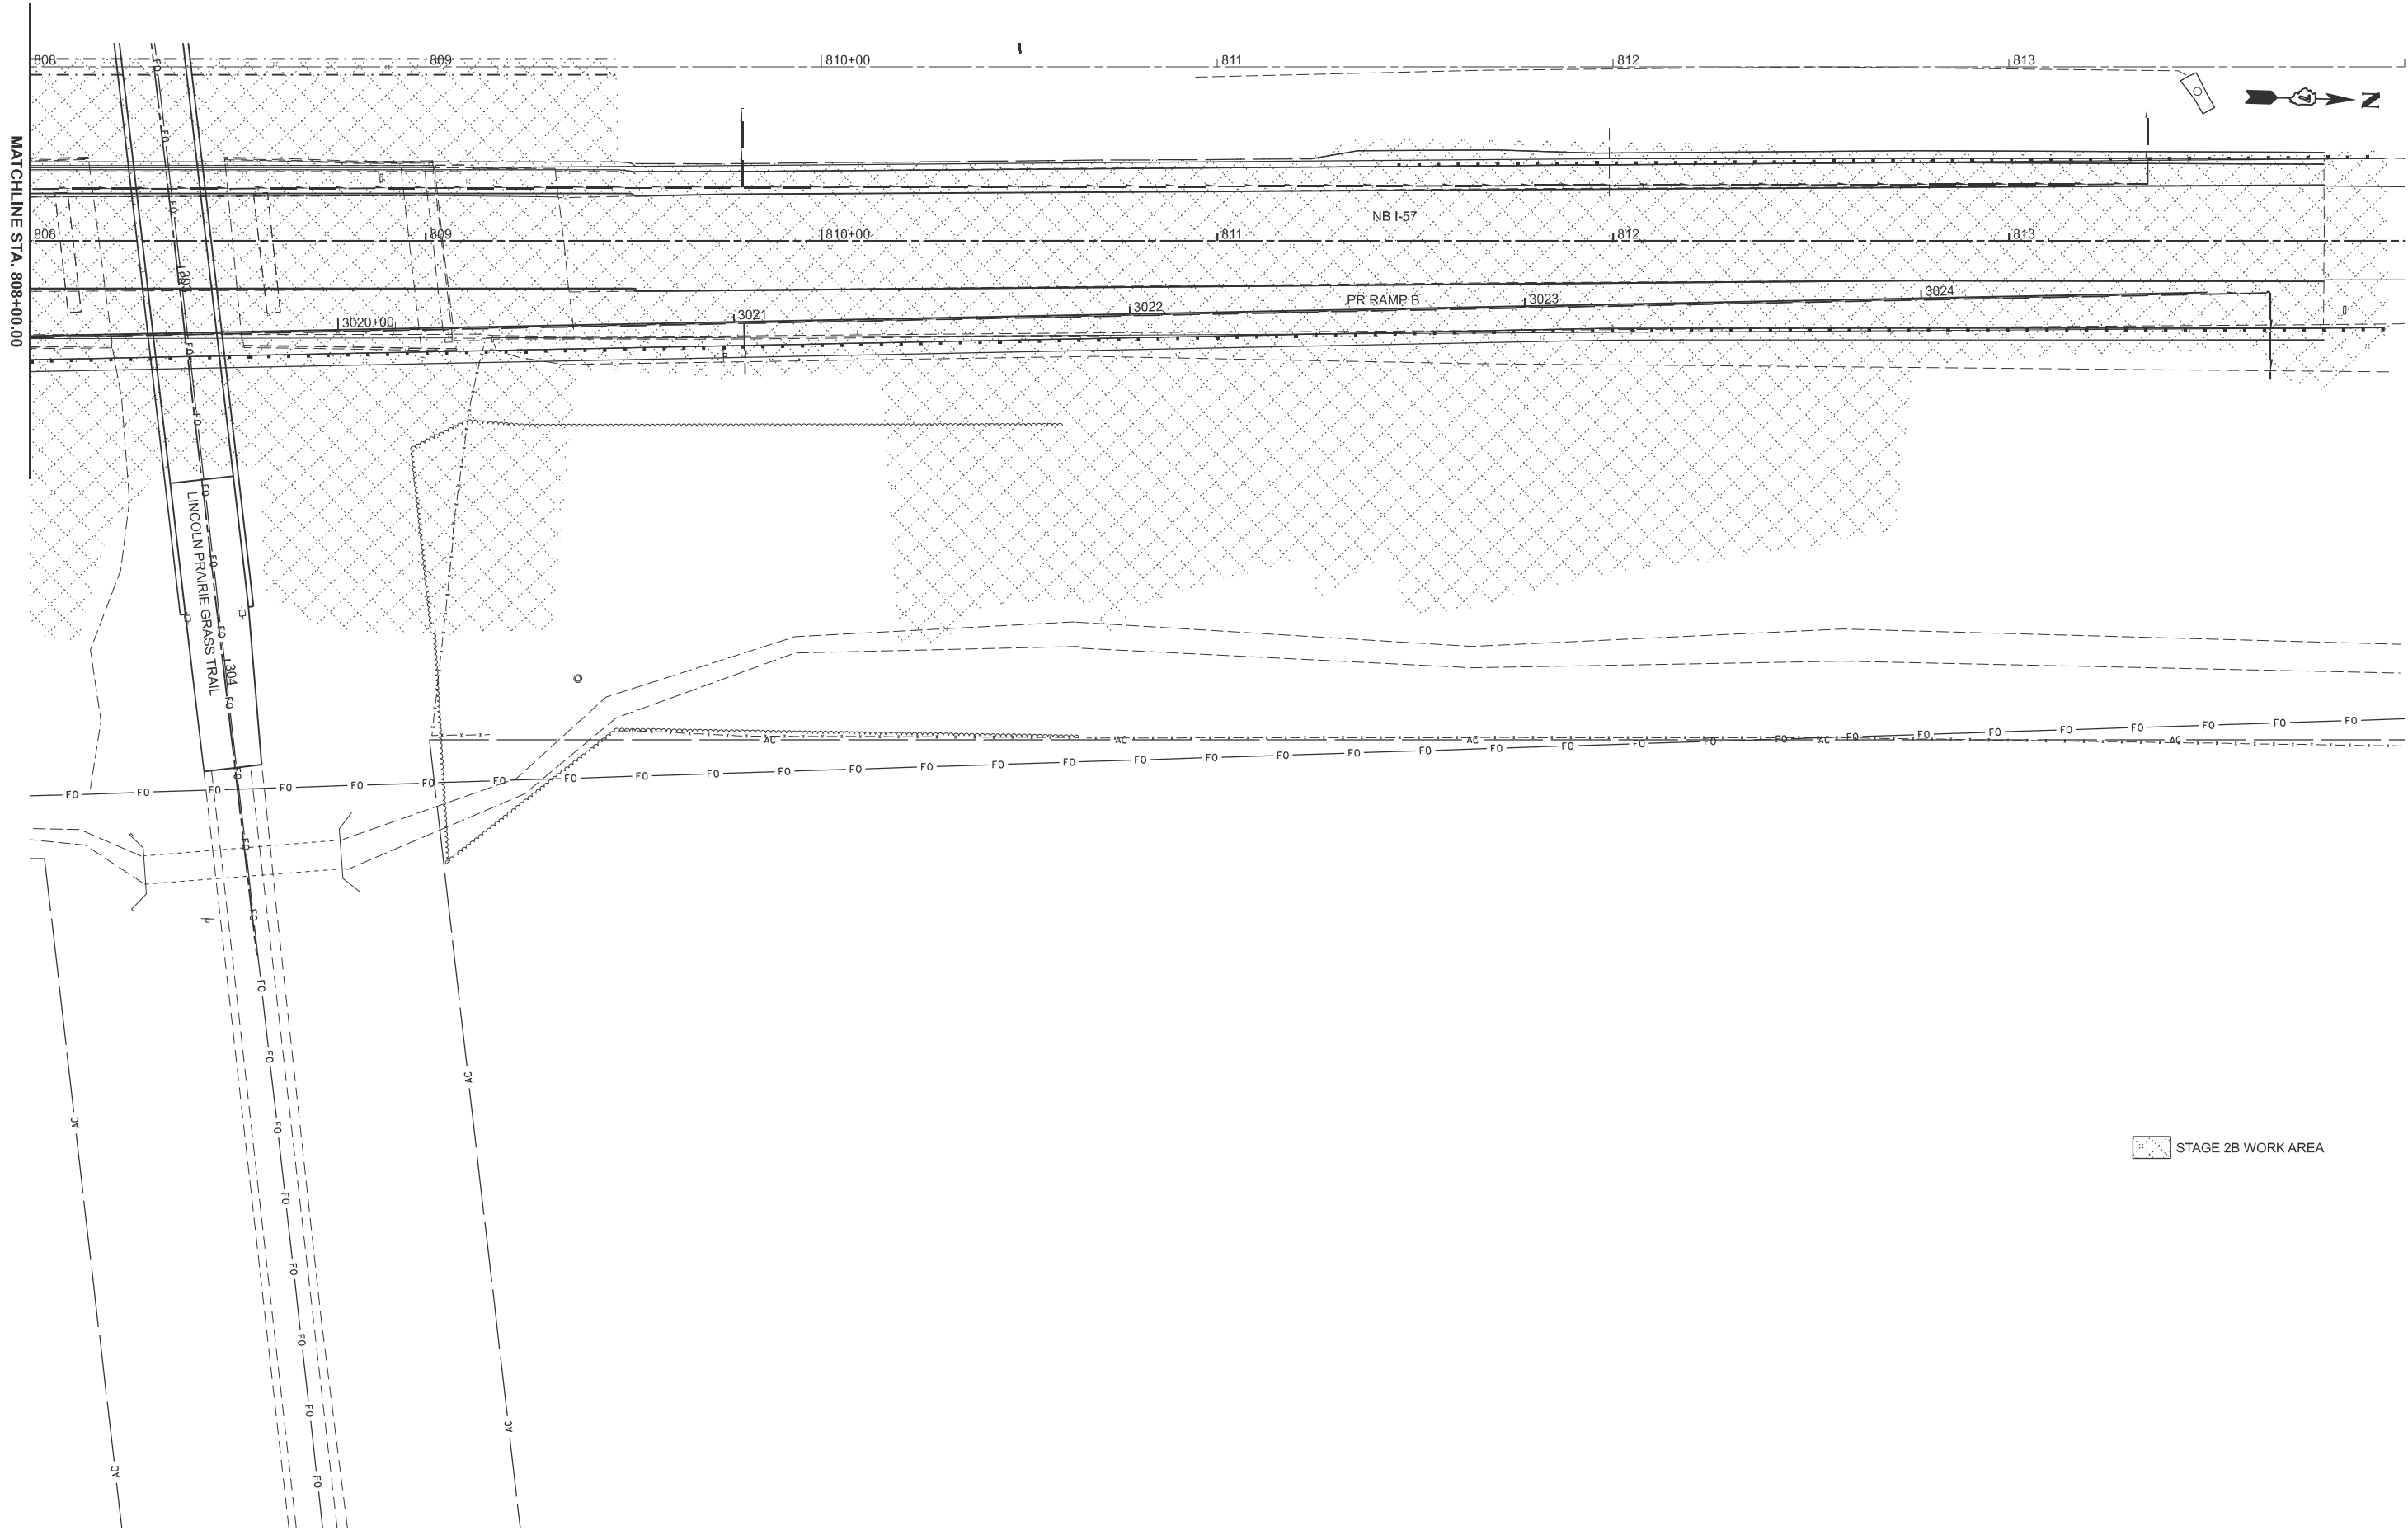


USER NAME	= kaleb.hirtzel	DESIGNED	-	REVISED	-
PLOT SCALE	= \$\$SCALE\$	DRAWN	-	REVISED	-
PLOT DATE	= 8/19/2024	CHECKED	-	REVISED	-
		DATE	-	REVISED	-

STATE OF ILLINOIS
DEPARTMENT OF TRANSPORTATION

STAGING PLANS STAGE 2B WORK AREA			
SCALE: 1"=20'	SHEET 11	OF 33 SHEETS	STA. 808+00.00 TO STA. 814+00.00

F.A.I RTE.	SECTION	COUNTY	TOTAL SHEETS	SHEET NO.
57	(15-22HB-4)BR (15-22)R	COLES	1086	245
CONTRACT NO. 74435				
ILLINOIS FED. AID PROJECT				

MODEL: P10B57 - Stage 2B-6 [Sheet]
FILE NAME: c:\p\work\hirtzel\ud852852\D774435-sheets-Staging-Stage2B.dgn

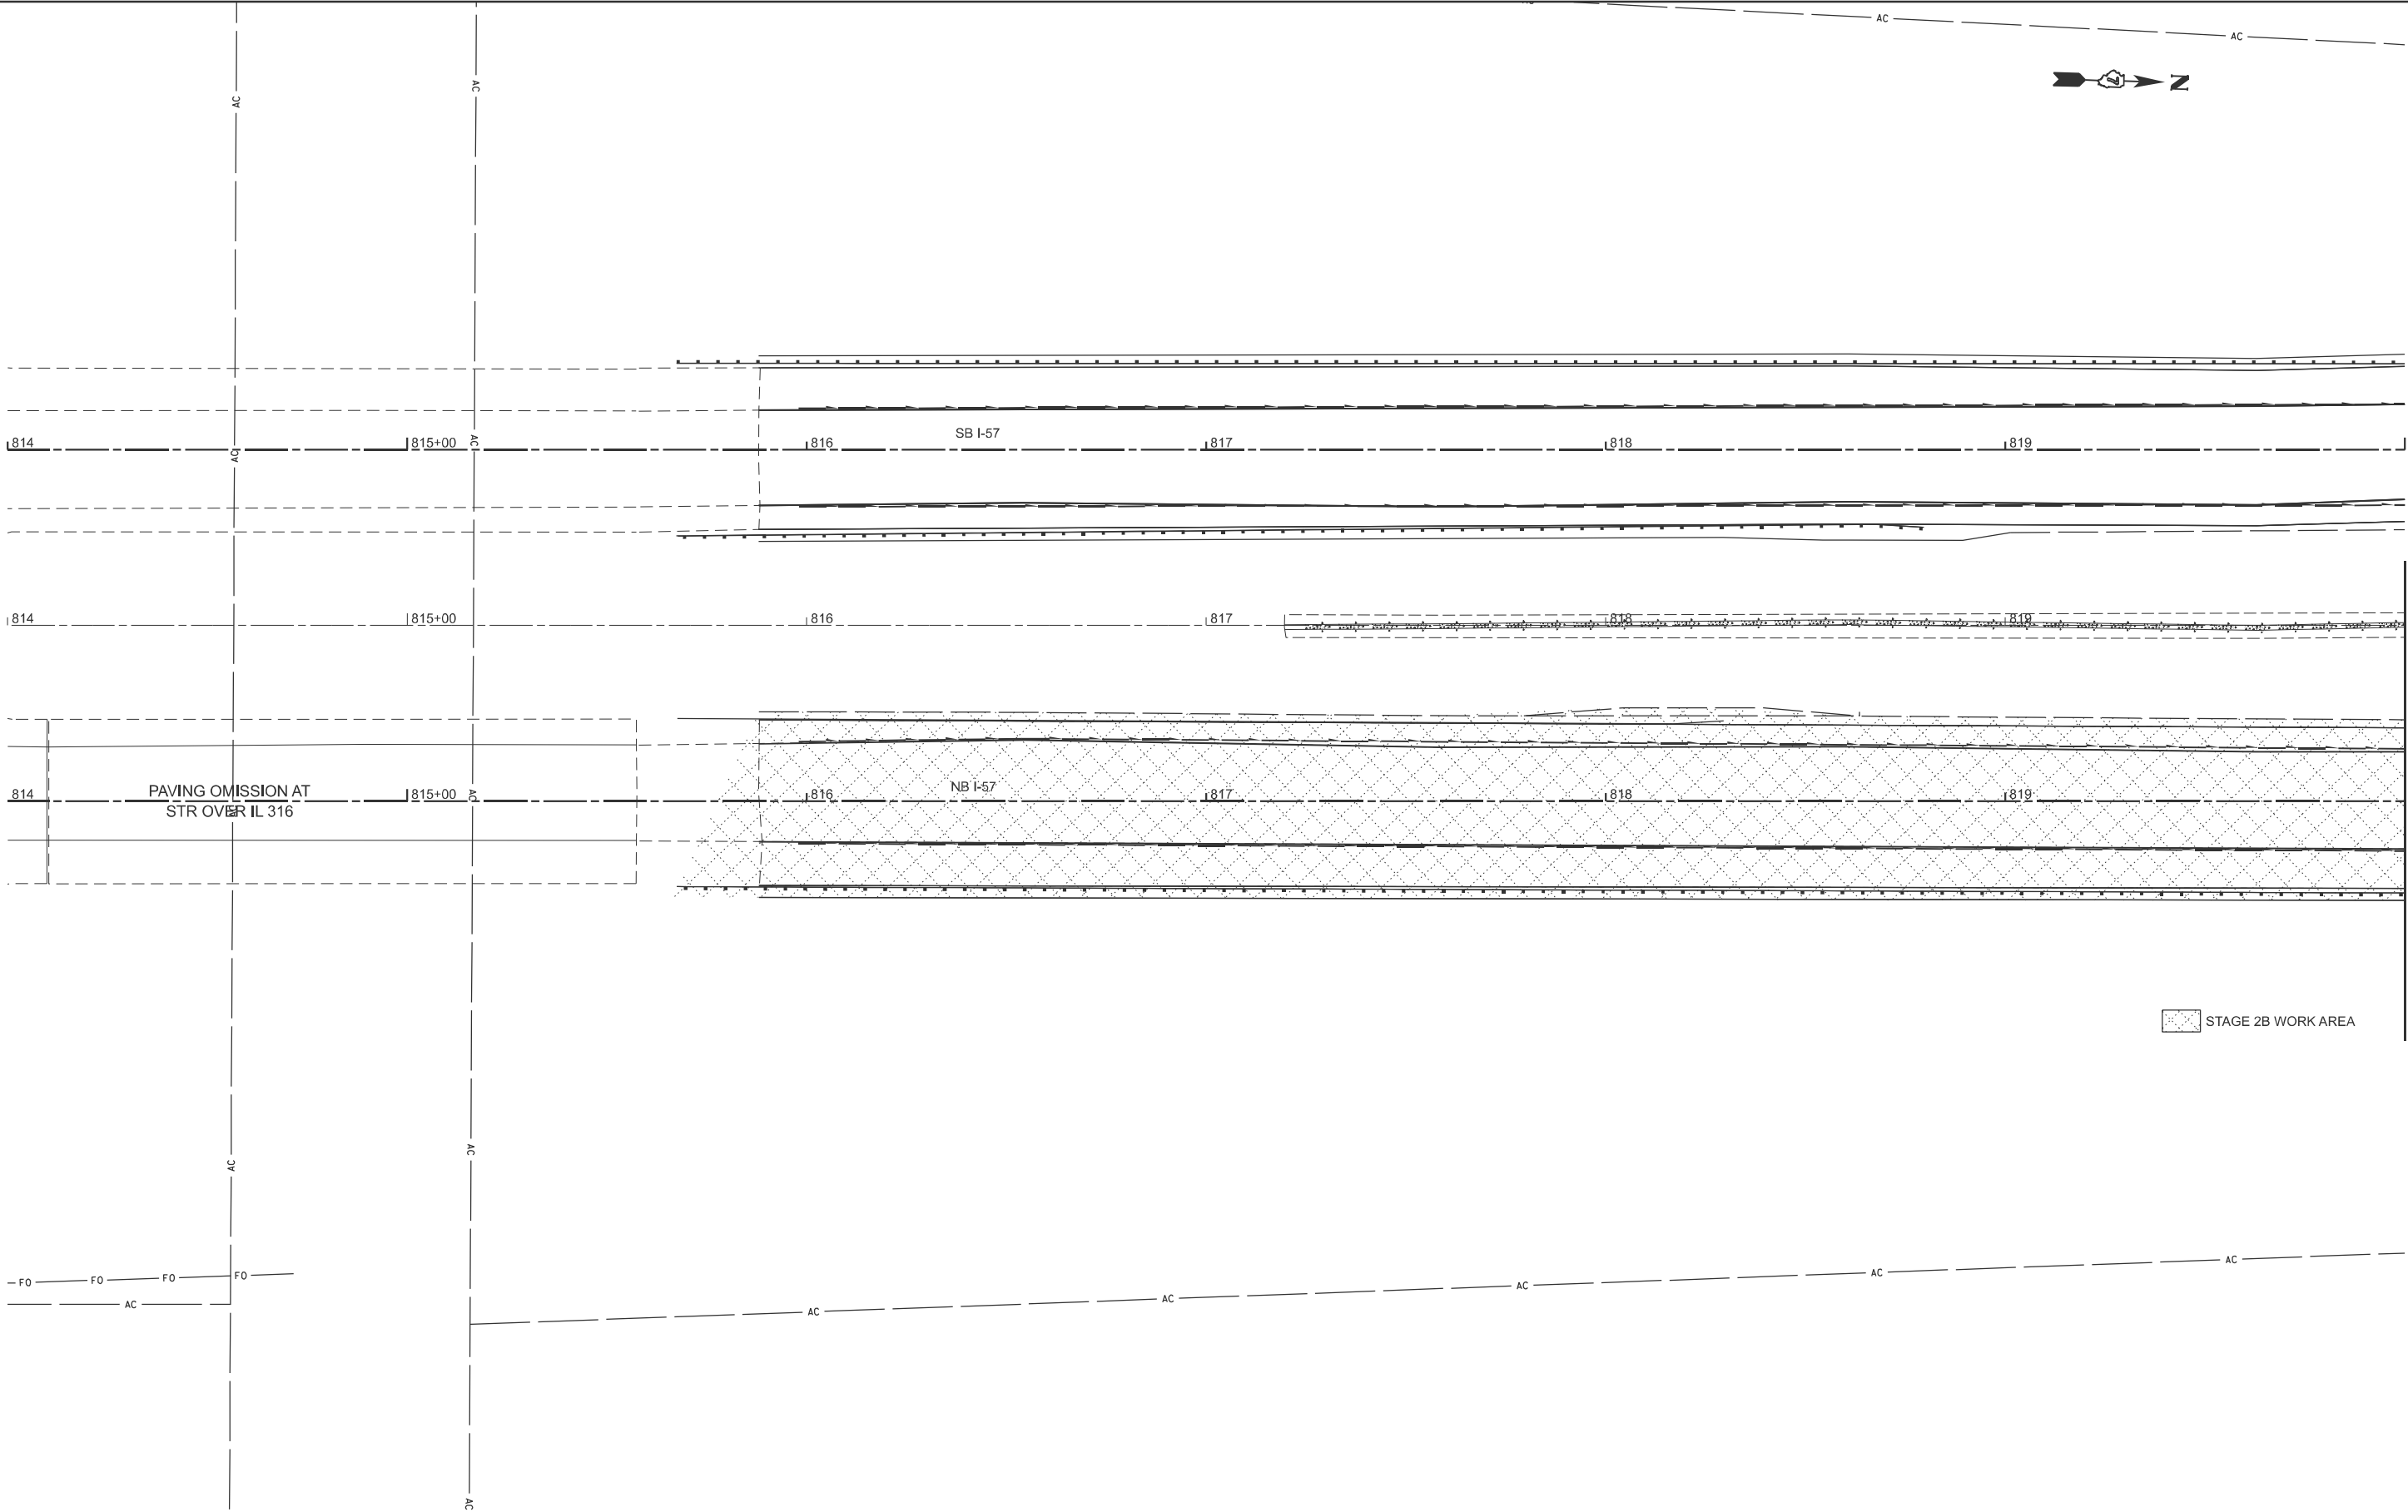

MATCHLINE STA. 820+00.00

STAGE 2B WORK AREA

USER NAME = kaleb.hirtzel	DESIGNED -	REVISED -
	DRAWN -	REVISED -
PLOT SCALE = \$SCALE\$	CHECKED -	REVISED -
PLOT DATE = 8/19/2024	DATE -	REVISED -

STATE OF ILLINOIS
DEPARTMENT OF TRANSPORTATION

STAGING PLANS
STAGE 2B WORK AREA


SCALE: 1"=20' SHEET 12 OF 33 SHEETS STA. 814+00.00 TO STA. 820+00.00

F.A.I RTE.	SECTION	COUNTY	TOTAL SHEETS	SHEET NO.
57	(15-22HB-4)BR (15-22)R	COLES	1086	246
CONTRACT NO. 74435				
ILLINOIS FED. AID PROJECT				



MATCHLINE STA. 826+00.00


F.A.I RTE.	SECTION	COUNTY	TOTAL SHEETS	SHEET NO.
57	(15-22HB-4)BR (15-22)R	COLES	1086	247
CONTRACT NO. 74435				
ILLINOIS		FED. AID PROJECT		

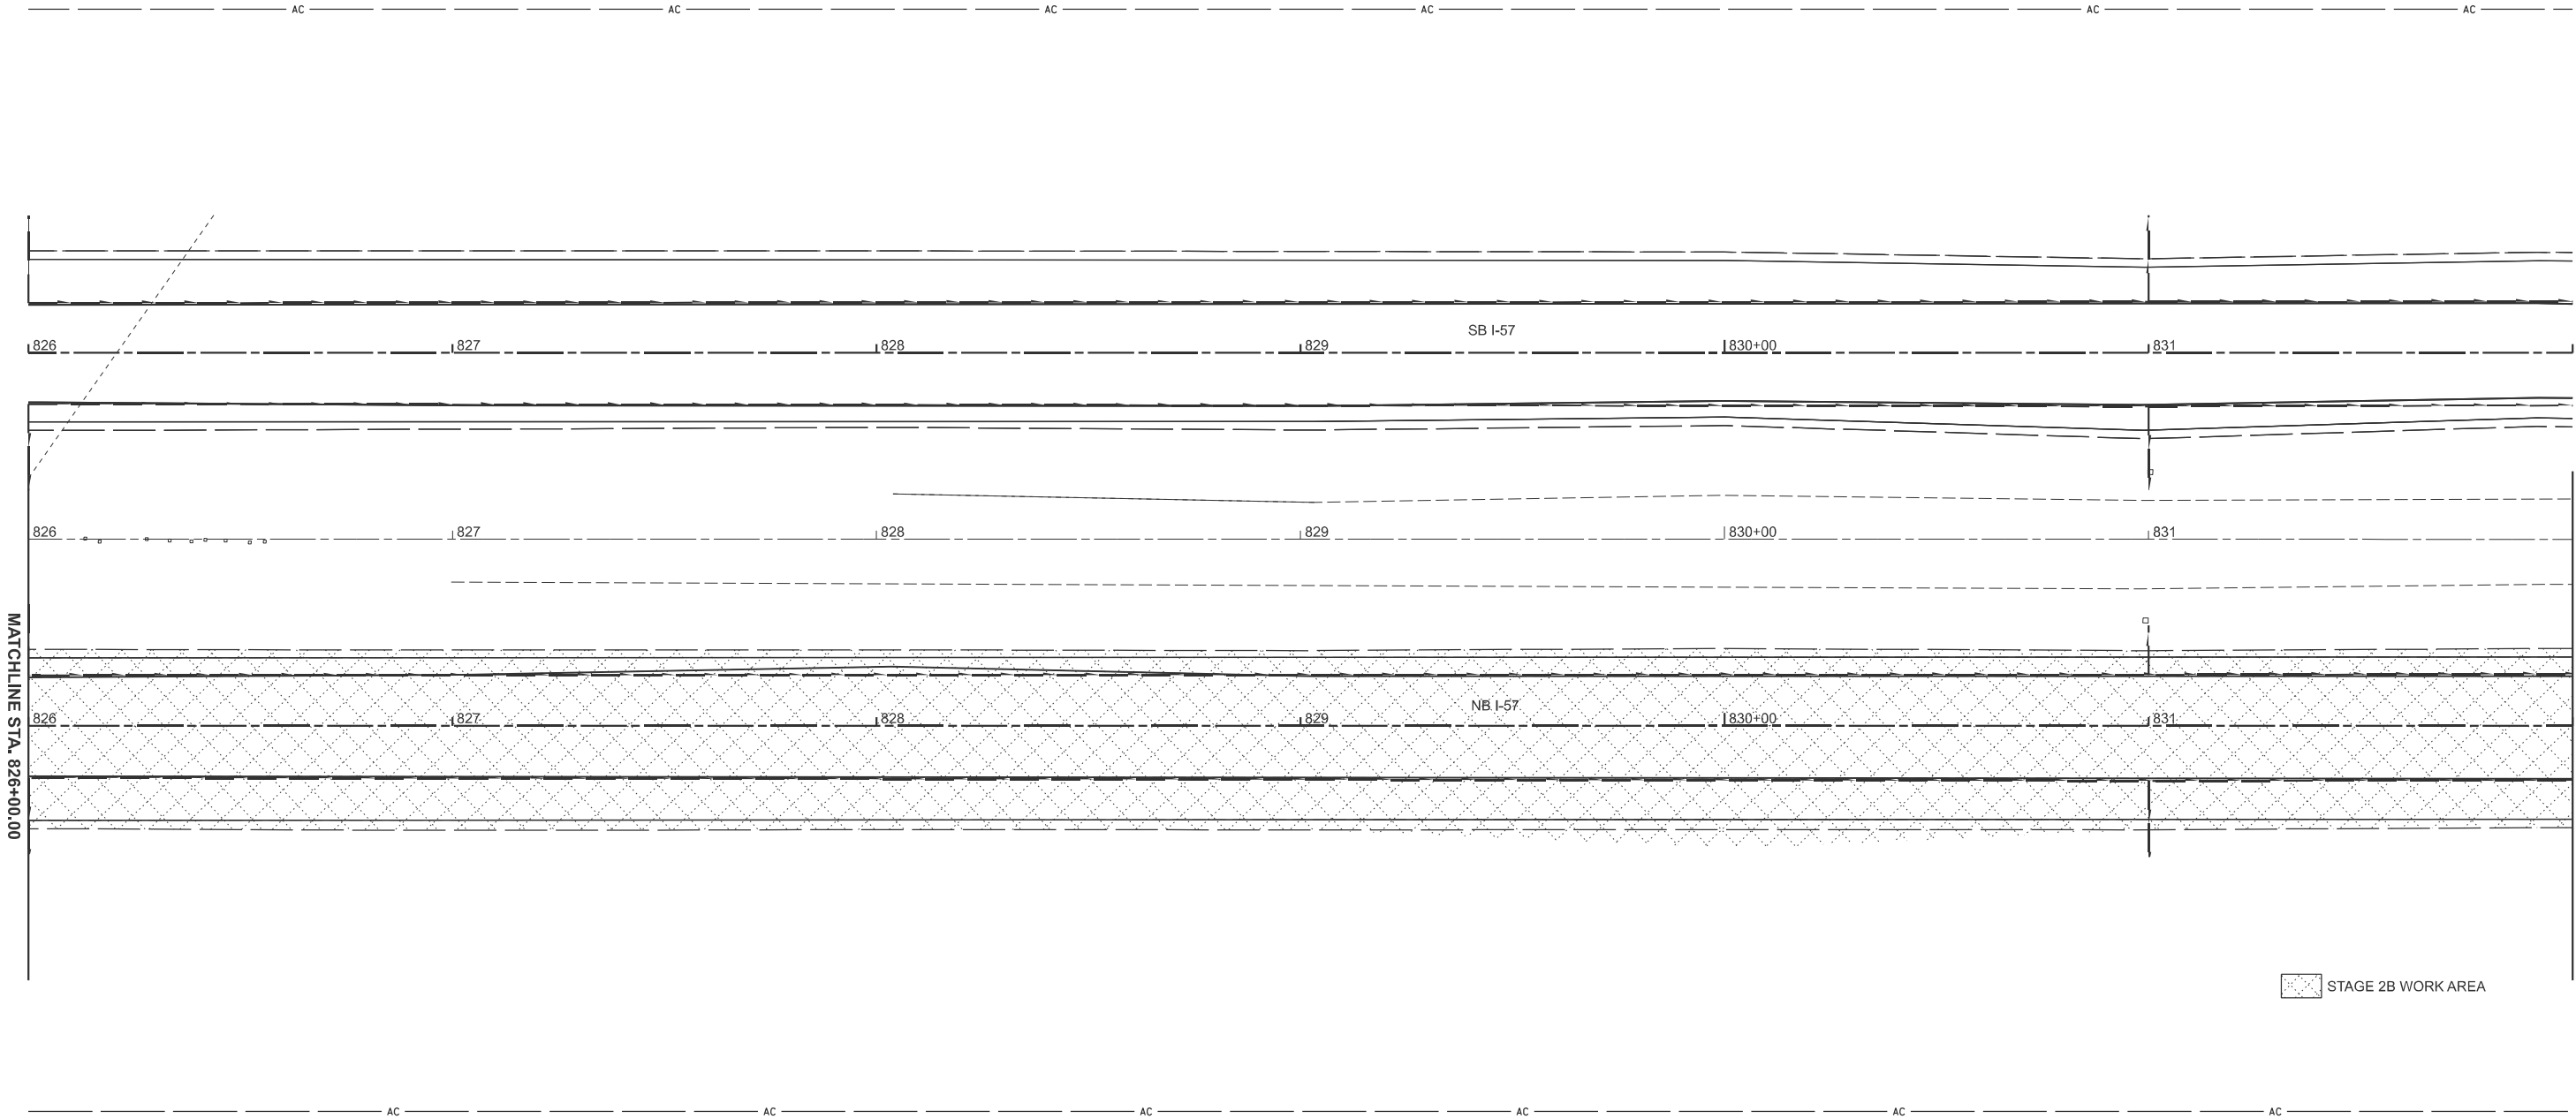

STAGE 2B WORK AREA

MODEL: P1NB57 - Stage 2B-8 [Sheet]
FILE NAME: c:\p\work\p1nb57\hrtzel\ud852852\D774435-sheets\Staging-Stage2B.dgn

	USER NAME = kaleb.hirtzel	DESIGNED -	REVISED -	STATE OF ILLINOIS DEPARTMENT OF TRANSPORTATION	STAGING PLANS STAGE 2B WORK AREA			F.A.I RTE.	SECTION	COUNTY	TOTAL SHEETS	SHEET NO.
	PLOT SCALE = \$SCALE\$	DRAWN -	REVISED -					57	(15-22HB-4)BR (15-22)R	COLES	1086	248
	PLOT DATE = 8/19/2024	CHECKED -	REVISED -		SCALE: 1"=20'			CONTRACT NO. 74435				
		DATE -	REVISED -		SHEET 14	OF 33	SHEETS	STA. 826+00.00	TO STA. 832+00.00	ILLINOIS	FED. AID PROJECT	

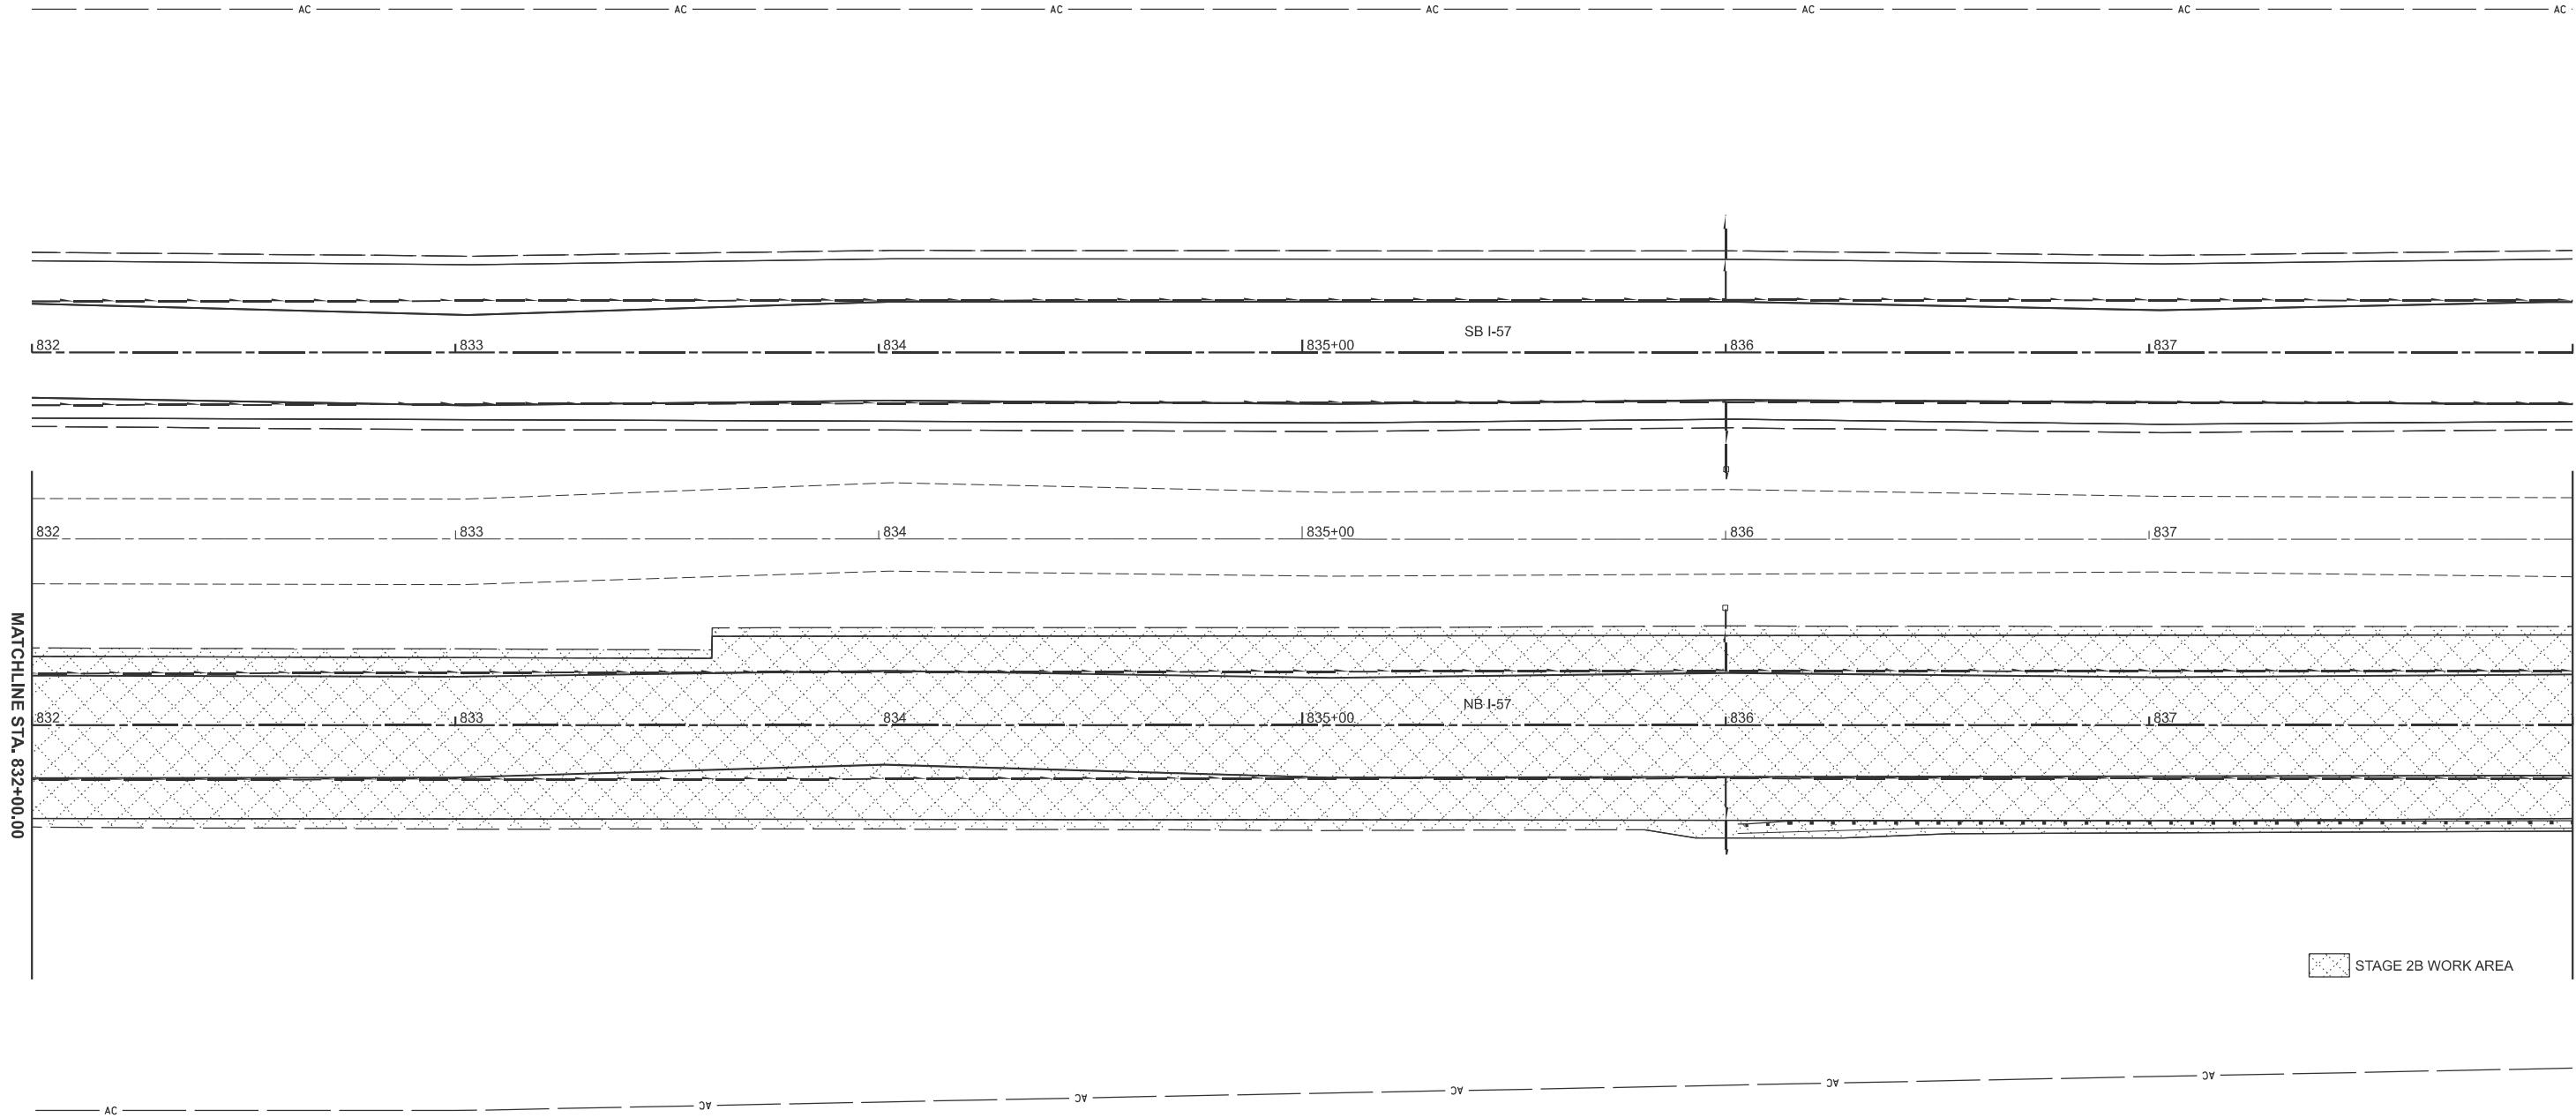


MATCHLINE STA. 832+00.00

MATCHLINE STA. 838+00.00

 STAGE 2B WORK AREA

FILE NAME:	USER NAME = kaleb.hirtzel	DESIGNED -	REVISED -	STATE OF ILLINOIS DEPARTMENT OF TRANSPORTATION	STAGING PLANS STAGE 2B WORK AREA					F.A.I RTE.	SECTION	COUNTY	TOTAL SHEETS	SHEET NO.
		DRAWN -	REVISED -							57	(15-22HB-4)BR (15-22)R	COLES	1086	249
	PLOT SCALE = \$SCALE\$	CHECKED -	REVISED -		CONTRACT NO. 74435									
	PLOT DATE = 8/19/2024	DATE -	REVISED -		SCALE: 1"=20'	SHEET 15	OF 33 SHEETS	STA. 832+00.00	TO STA. 838+00.00	ILLINOIS	FED. AID PROJECT			

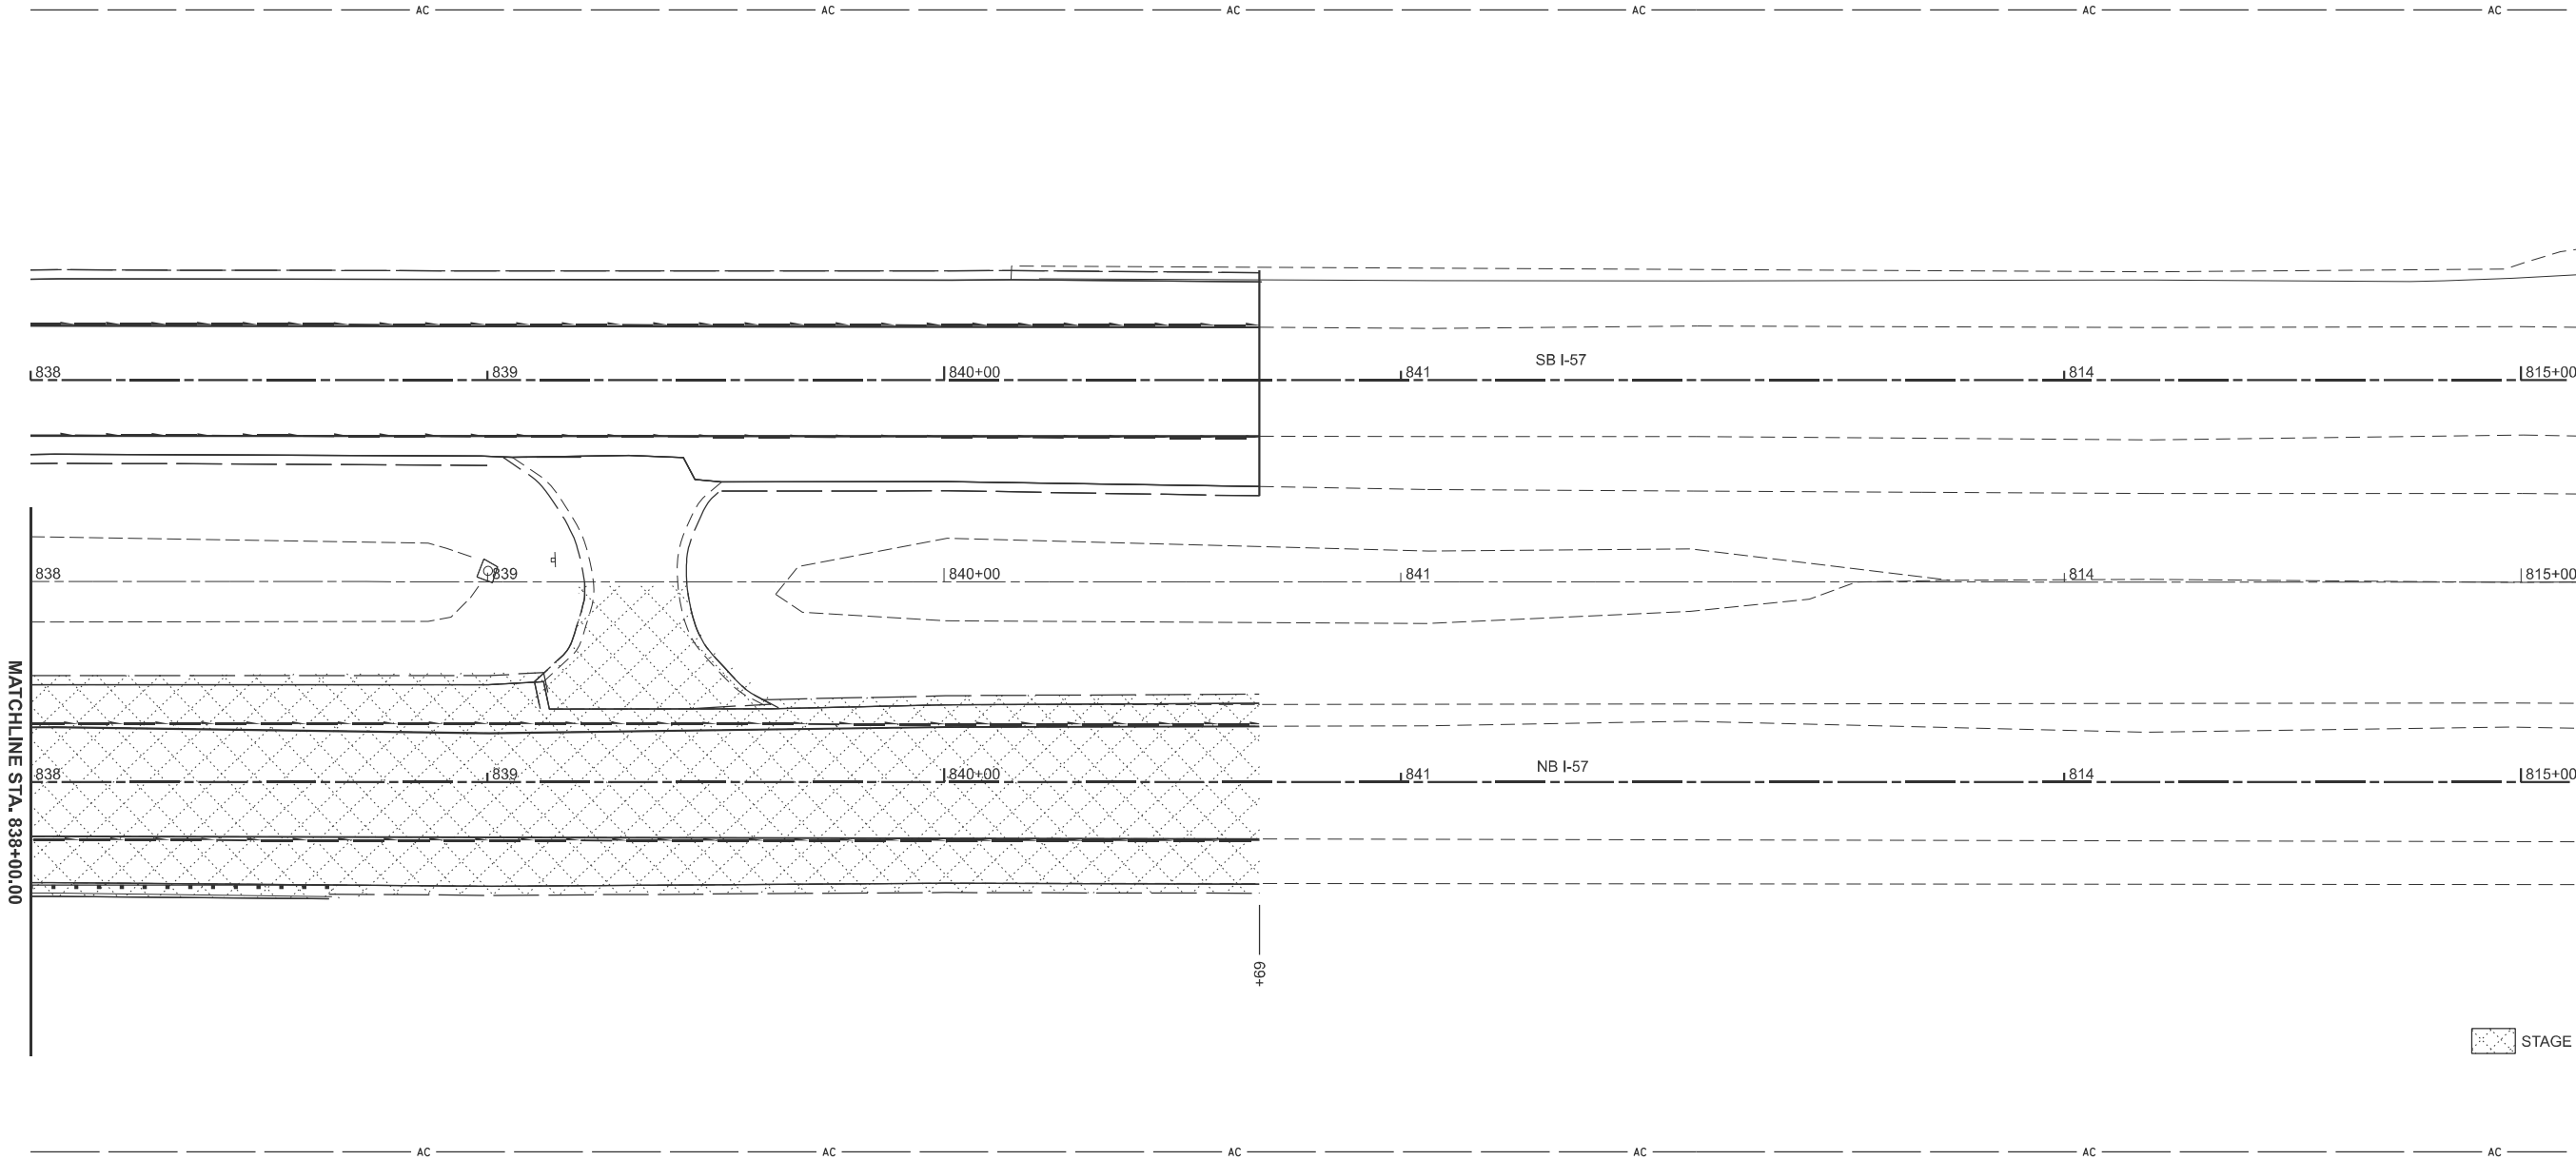

 STAGE 2B WORK AREA

MODEL: P1NB57 - Stage 2B-10 (Sheet)
FILE NAME: c:\p\work\hrtz\hrtz\kld852852\D774435-sheets-Staging-Stage2B.dgn

USER NAME	= kaleb.hirtzel	DESIGNED	-	REVISED	-
		DRAWN	-	REVISED	-
PLOT SCALE	= \$\$SCALE\$	CHECKED	-	REVISED	-
PLOT DATE	= 8/19/2024	DATE	-	REVISED	-


STATE OF ILLINOIS
DEPARTMENT OF TRANSPORTATION

STAGING PLANS
STAGE 2B WORK AREA

SCALE: 1"=20' SHEET 16 OF 33 SHEETS STA. 838+00.00 TO STA. NB I-57 815+54.30

F.A.I RTE.	SECTION	COUNTY	TOTAL SHEETS	SHEET NO.
57	(15-22HB-4)BR (15-22)R	COLES	1086	250
CONTRACT NO. 74435				
ILLINOIS FED. AID PROJECT				


MODEL: PNB57 - NB57 [Sheet]
FILE NAME: c:\p\work\pwb\hrtzel\ud852852\D774435-sheets-Staging-Stage2PavRem.dgn

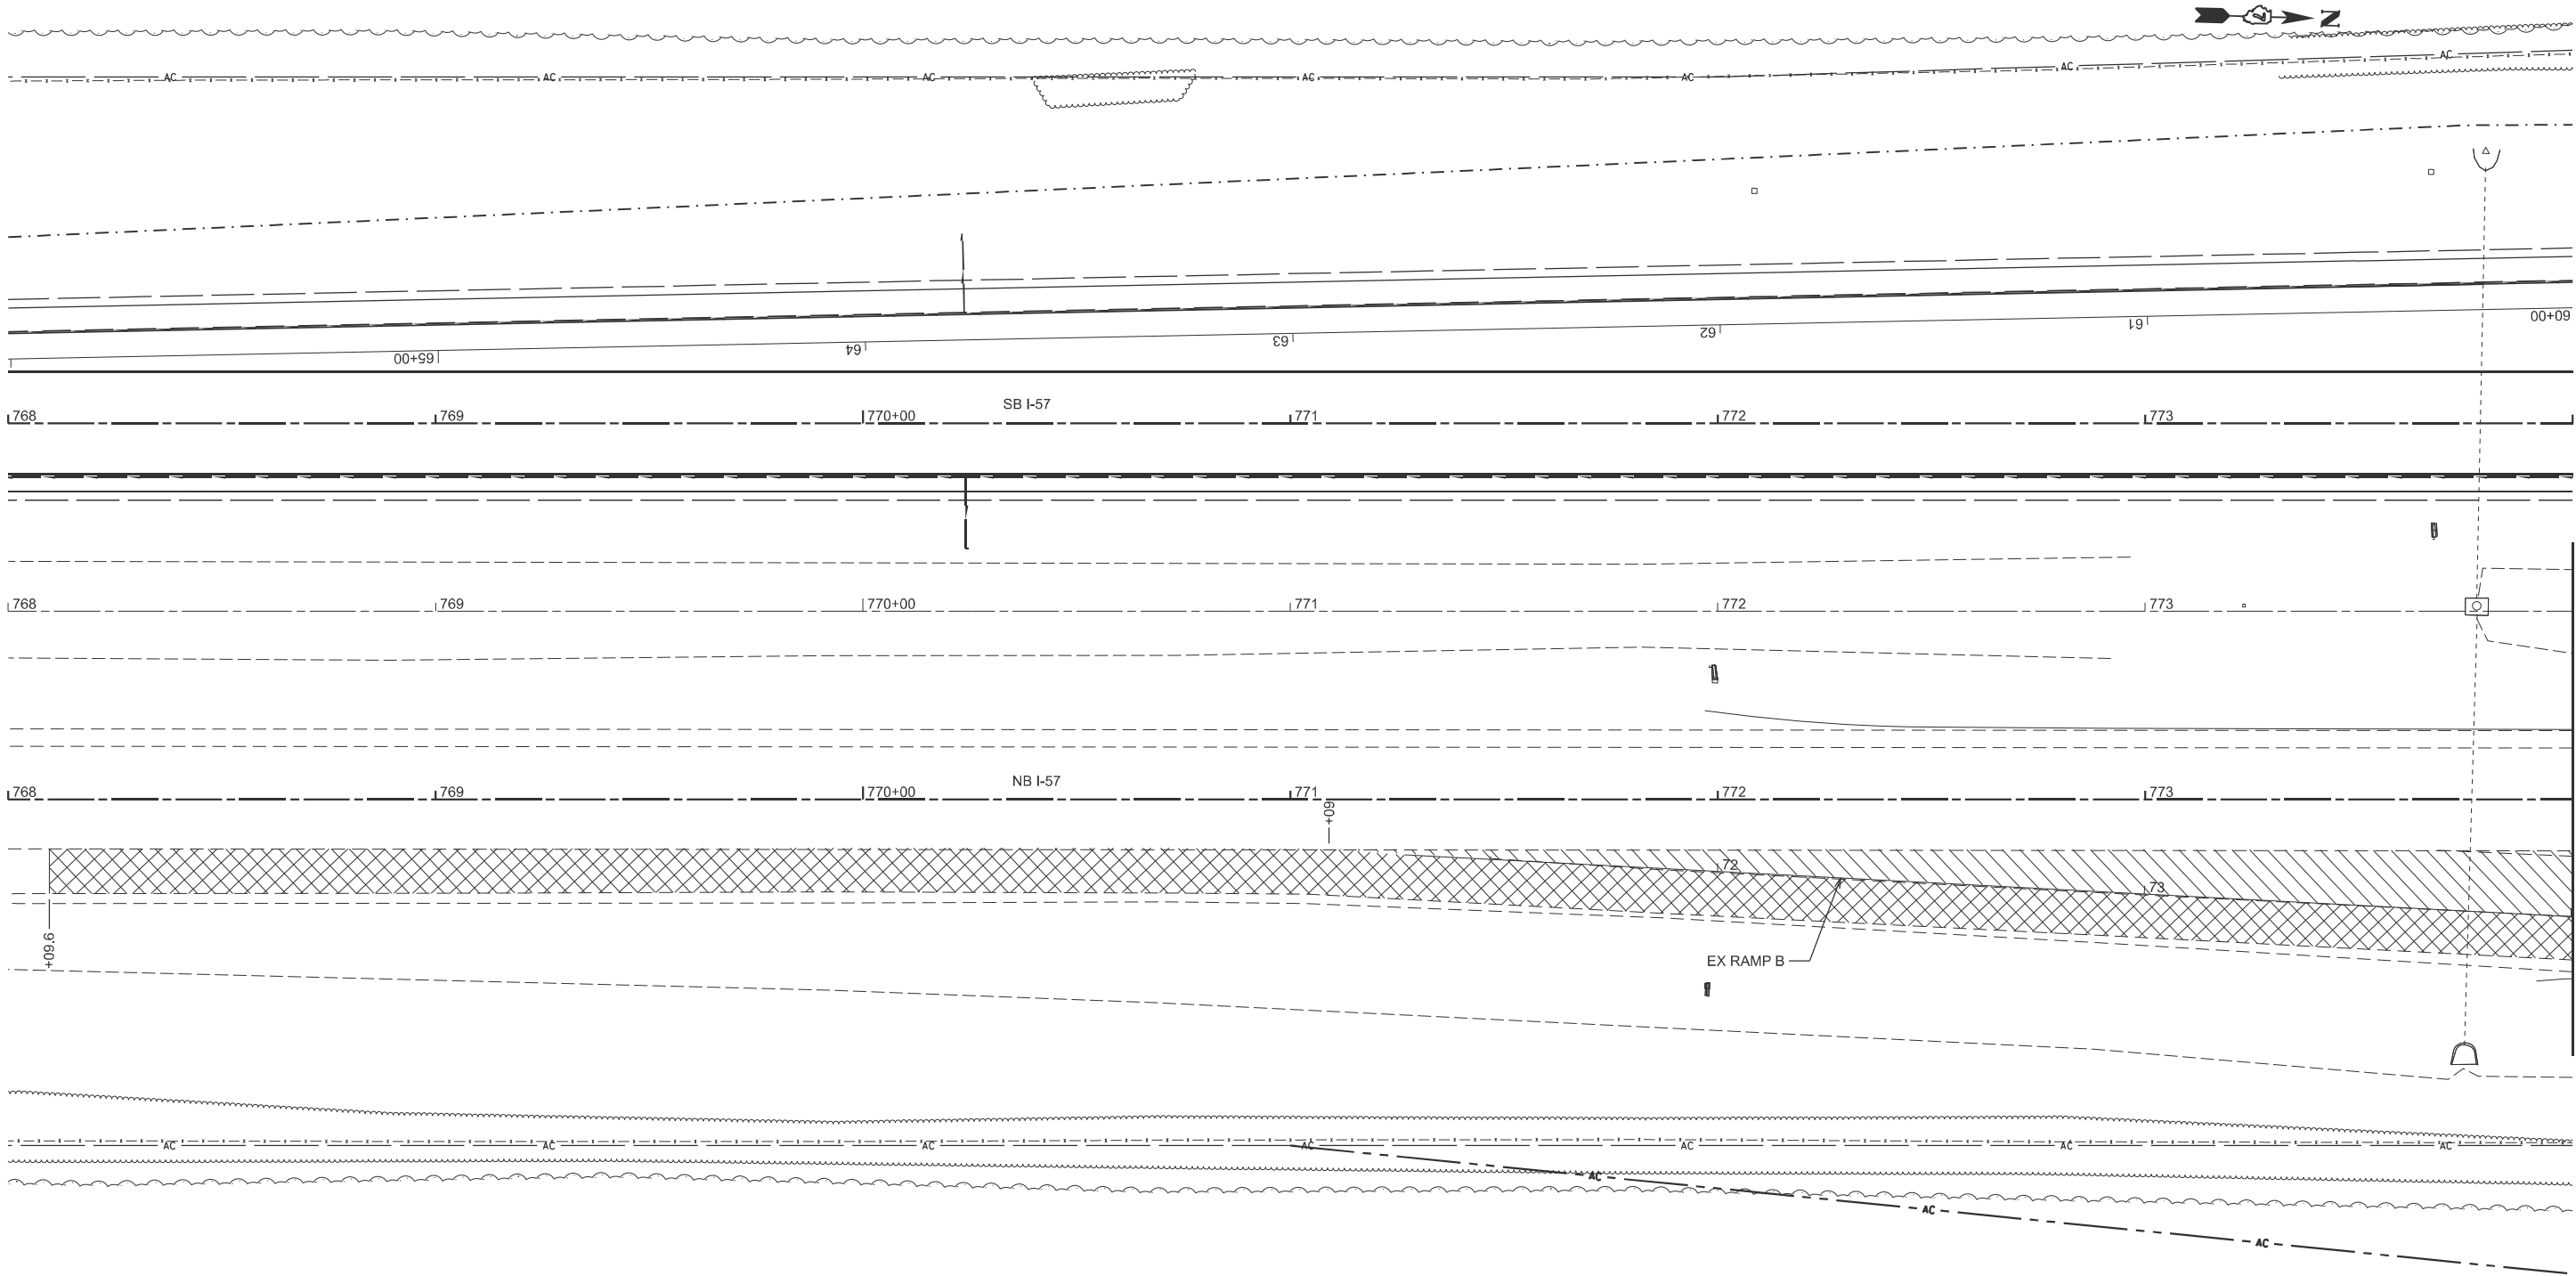

- PAVEMENT REMOVAL
- PAVED SHOULDER REMOVAL

	USER NAME = kaleb.hirtzel		DESIGNED -	REVISED -	STATE OF ILLINOIS DEPARTMENT OF TRANSPORTATION	STAGING PLANS STAGE 2 PAVEMENT REMOVAL			F.A.I RTE.	SECTION	COUNTY	TOTAL SHEETS	SHEET NO.
	DRAWN -		CHECKED -	REVISED -		SCALE: 1"=20'			57	(15-22HB-4)BR (15-22)R	COLES	1086	251
	PLOT SCALE = \$SCALE\$		DATE -	REVISED -		SHEET 17 OF 33 SHEETS			CONTRACT NO. 74435				
	PLOT DATE = 8/23/2024					STA. 768+00.00 TO STA. 774+00.00			ILLINOIS FED. AID PROJECT				

MODEL: PNB57 - NB58 [Sheet]
FILE NAME: c:\p\work\pnb\hrtz\k\ud852852\DT774435-sheets-Staging-Stage2PavRem.dgn

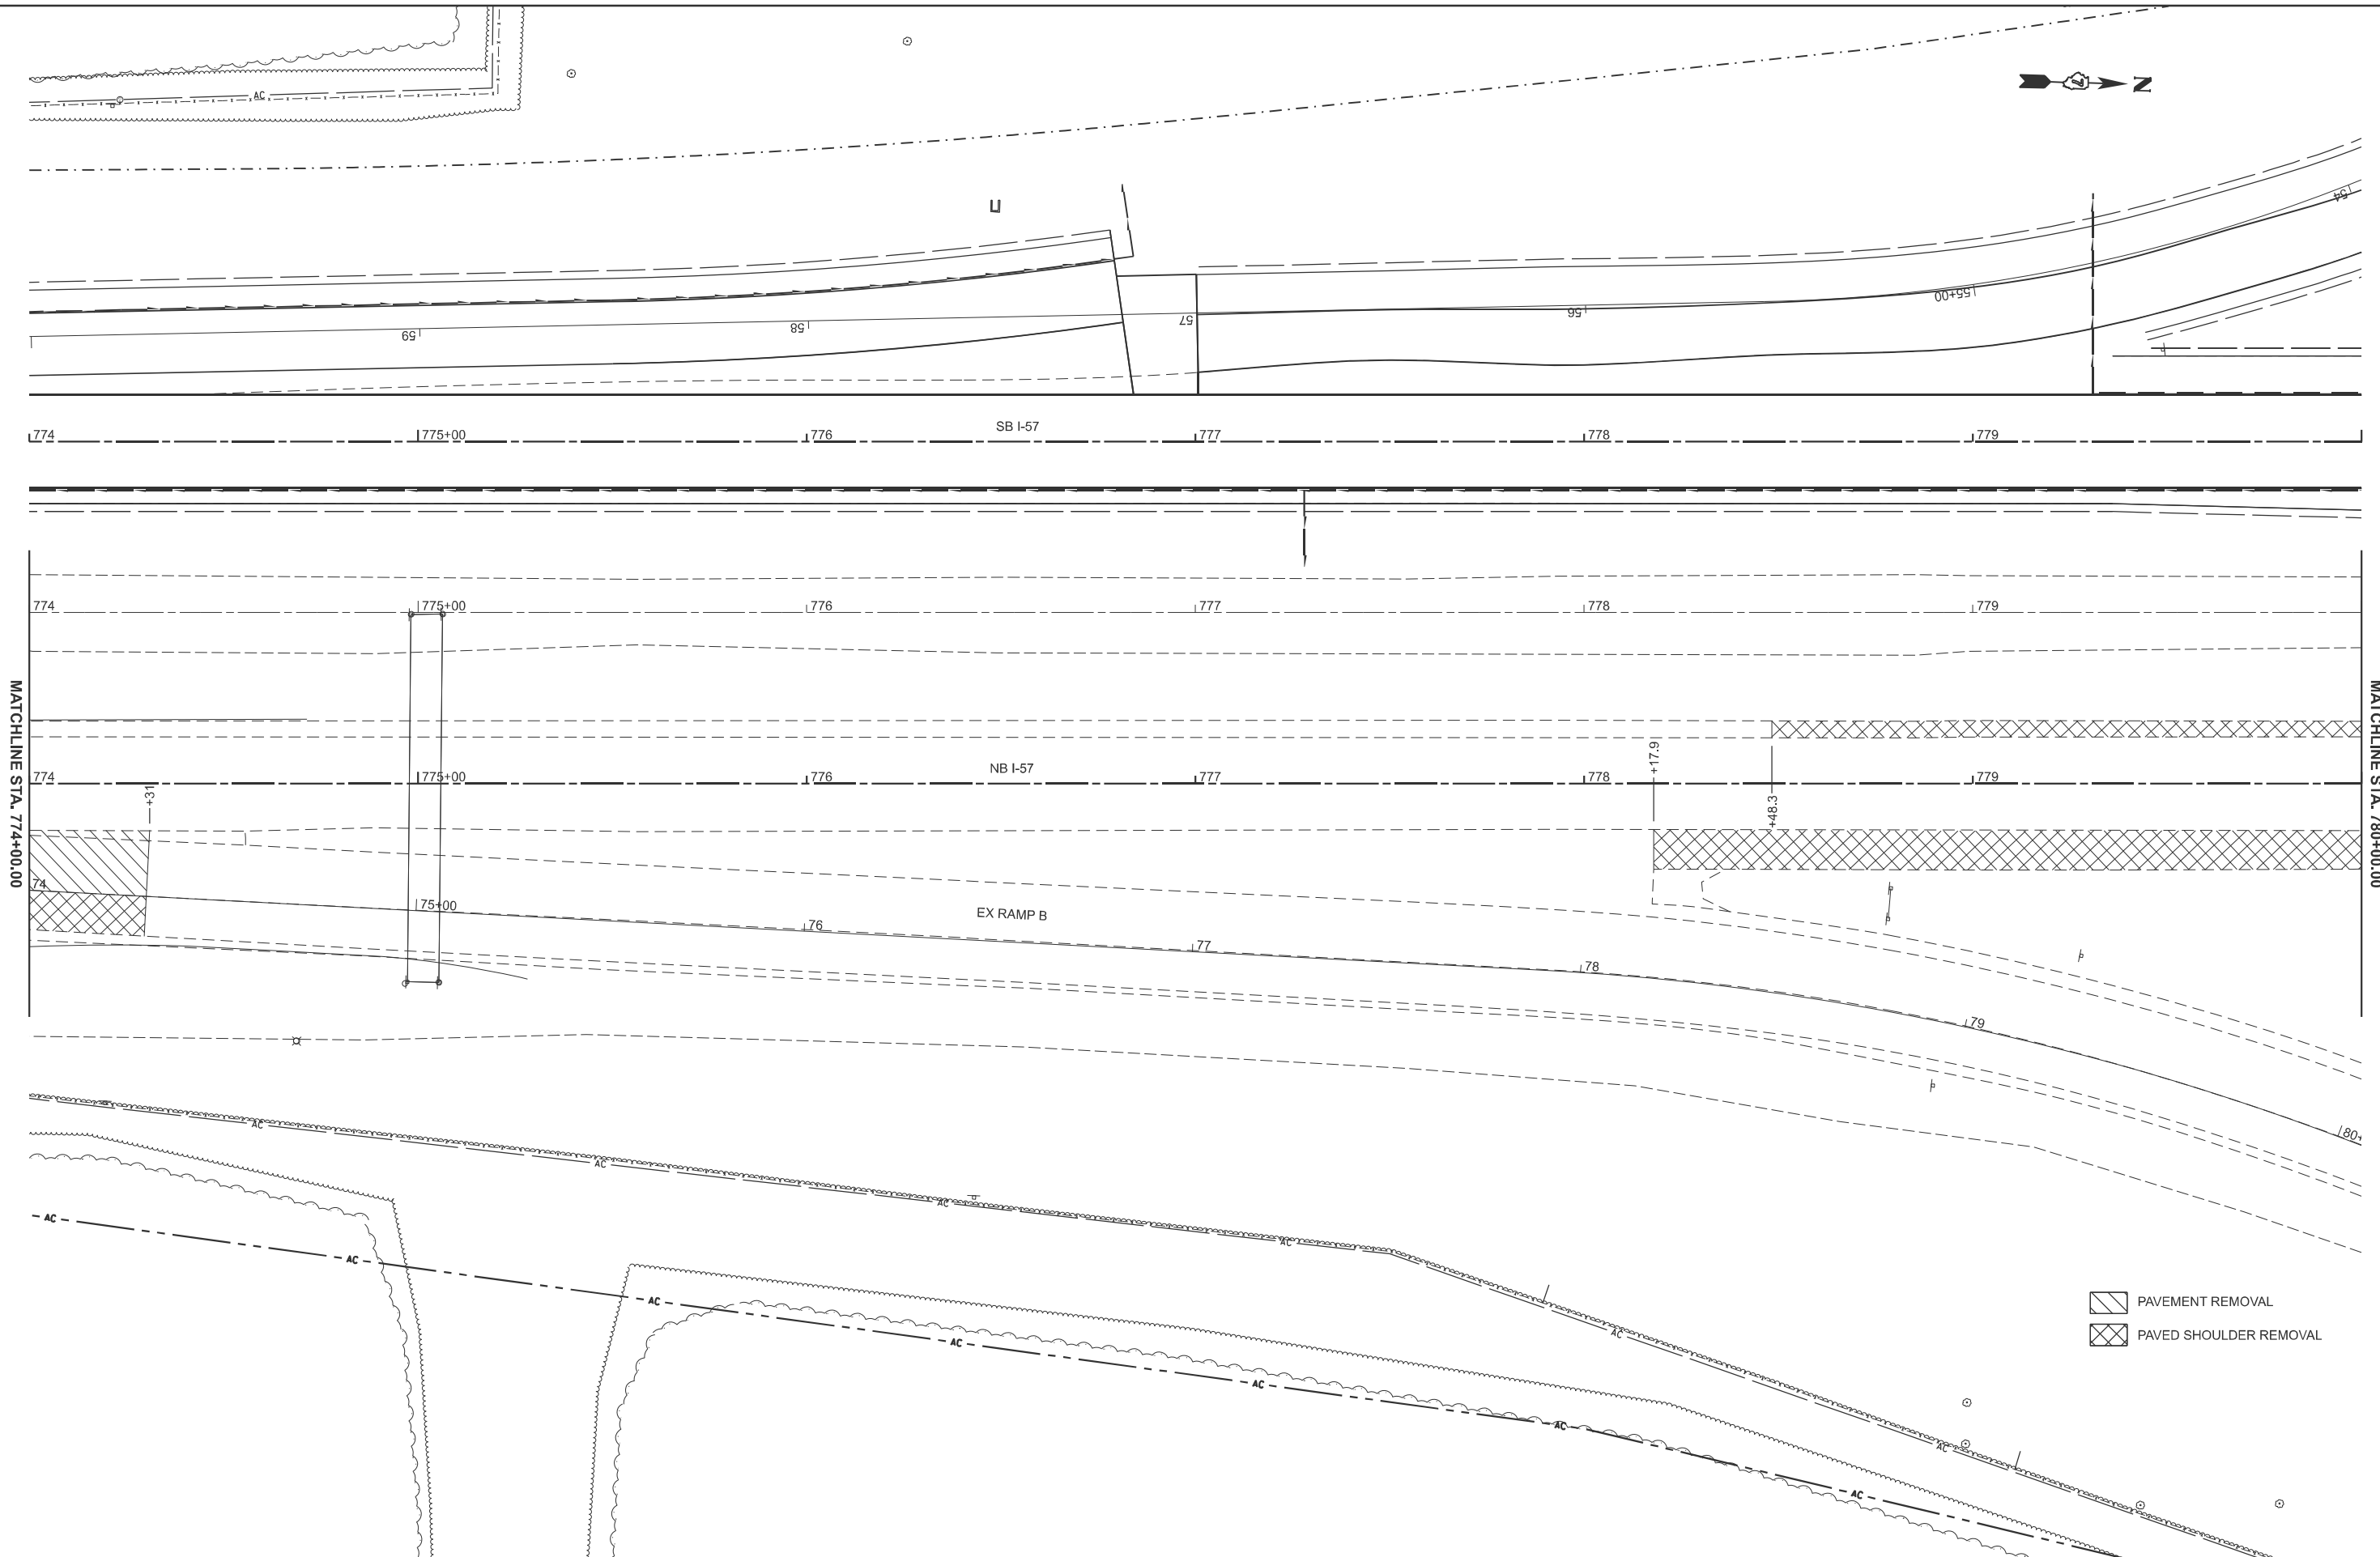

USER NAME	= kaleb.hirtzel	DESIGNED	-	REVISED	-
PLOT SCALE	= \$SCALE\$	DRAWN	-	REVISED	-
PLOT DATE	= 8/19/2024	CHECKED	-	REVISED	-
		DATE	-	REVISED	-


STATE OF ILLINOIS
DEPARTMENT OF TRANSPORTATION

STAGING PLANS
STAGE 2 PAVEMENT REMOVAL

SCALE: 1"=20' SHEET 18 OF 33 SHEETS STA. 774+00.00 TO STA. 780+00.00

F.A.I RTE.	SECTION	COUNTY	TOTAL SHEETS	SHEET NO.
57	(15-22HB-4)BR (15-22)R	COLES	1086	252
CONTRACT NO. 74435				
ILLINOIS FED. AID PROJECT				

MODEL: P1NB57 - NB59 [Sheet]
FILE NAME: c:\p\work\p\work\hirtzel\0852852\0774435-sheets-Staging-Stage2PavRem.dgn

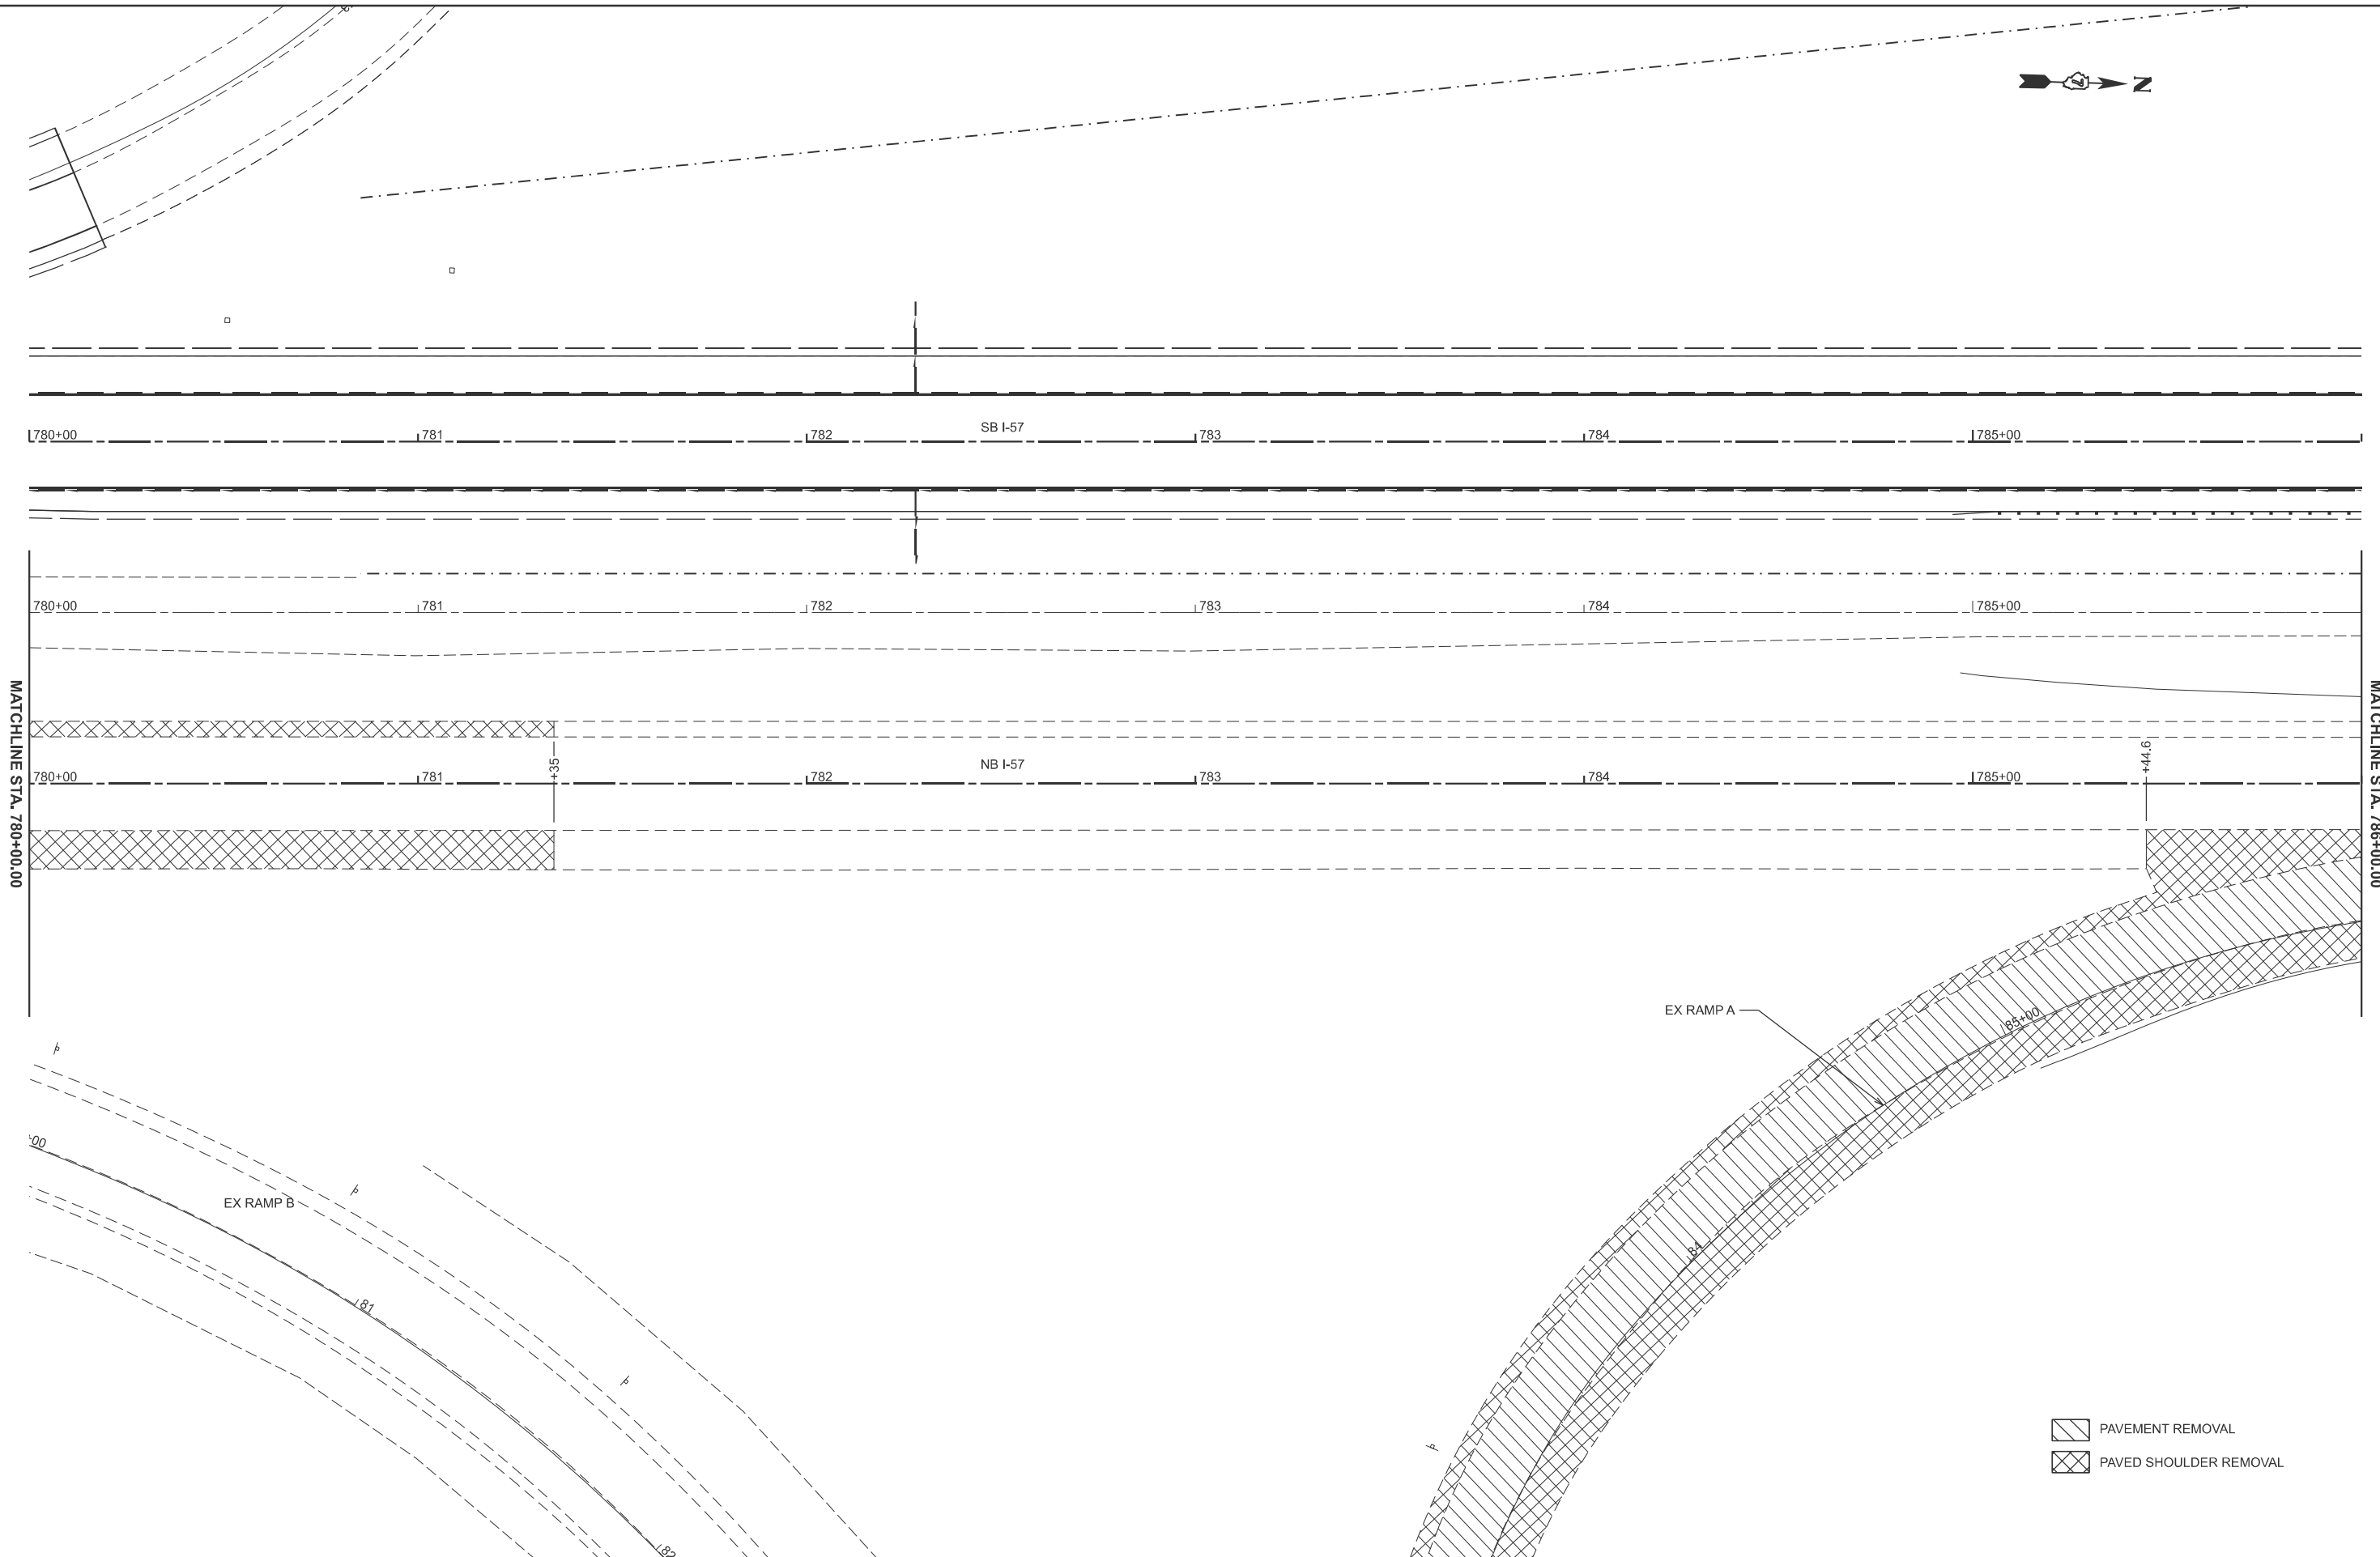

USER NAME	= kaleb.hirtzel	DESIGNED	-	REVISED	-
DRAWN	-	REVISIONS	-	REVISED	-
PLOT SCALE	= \$\$SCALE\$	CHECKED	-	REVISED	-
PLOT DATE	= 8/19/2024	DATE	-	REVISED	-


STATE OF ILLINOIS
DEPARTMENT OF TRANSPORTATION

STAGING PLANS
STAGE 2 PAVEMENT REMOVAL

SCALE: 1"=20' SHEET 19 OF 33 SHEETS STA. 780+00.00 TO STA. 786+00.00

F.A.I RTE.	SECTION	COUNTY	TOTAL SHEETS	SHEET NO.
57	(15-22HB-4)BR (15-22)R	COLES	1086	253
CONTRACT NO. 74435				
ILLINOIS FED. AID PROJECT				

MODEL: P:\NB57 - NB61 [Sheet]
FILE NAME: c:\p\work\pw\hrtz\k\0852852\0774435-sheets-Staging-Stage2PavRem.dgn

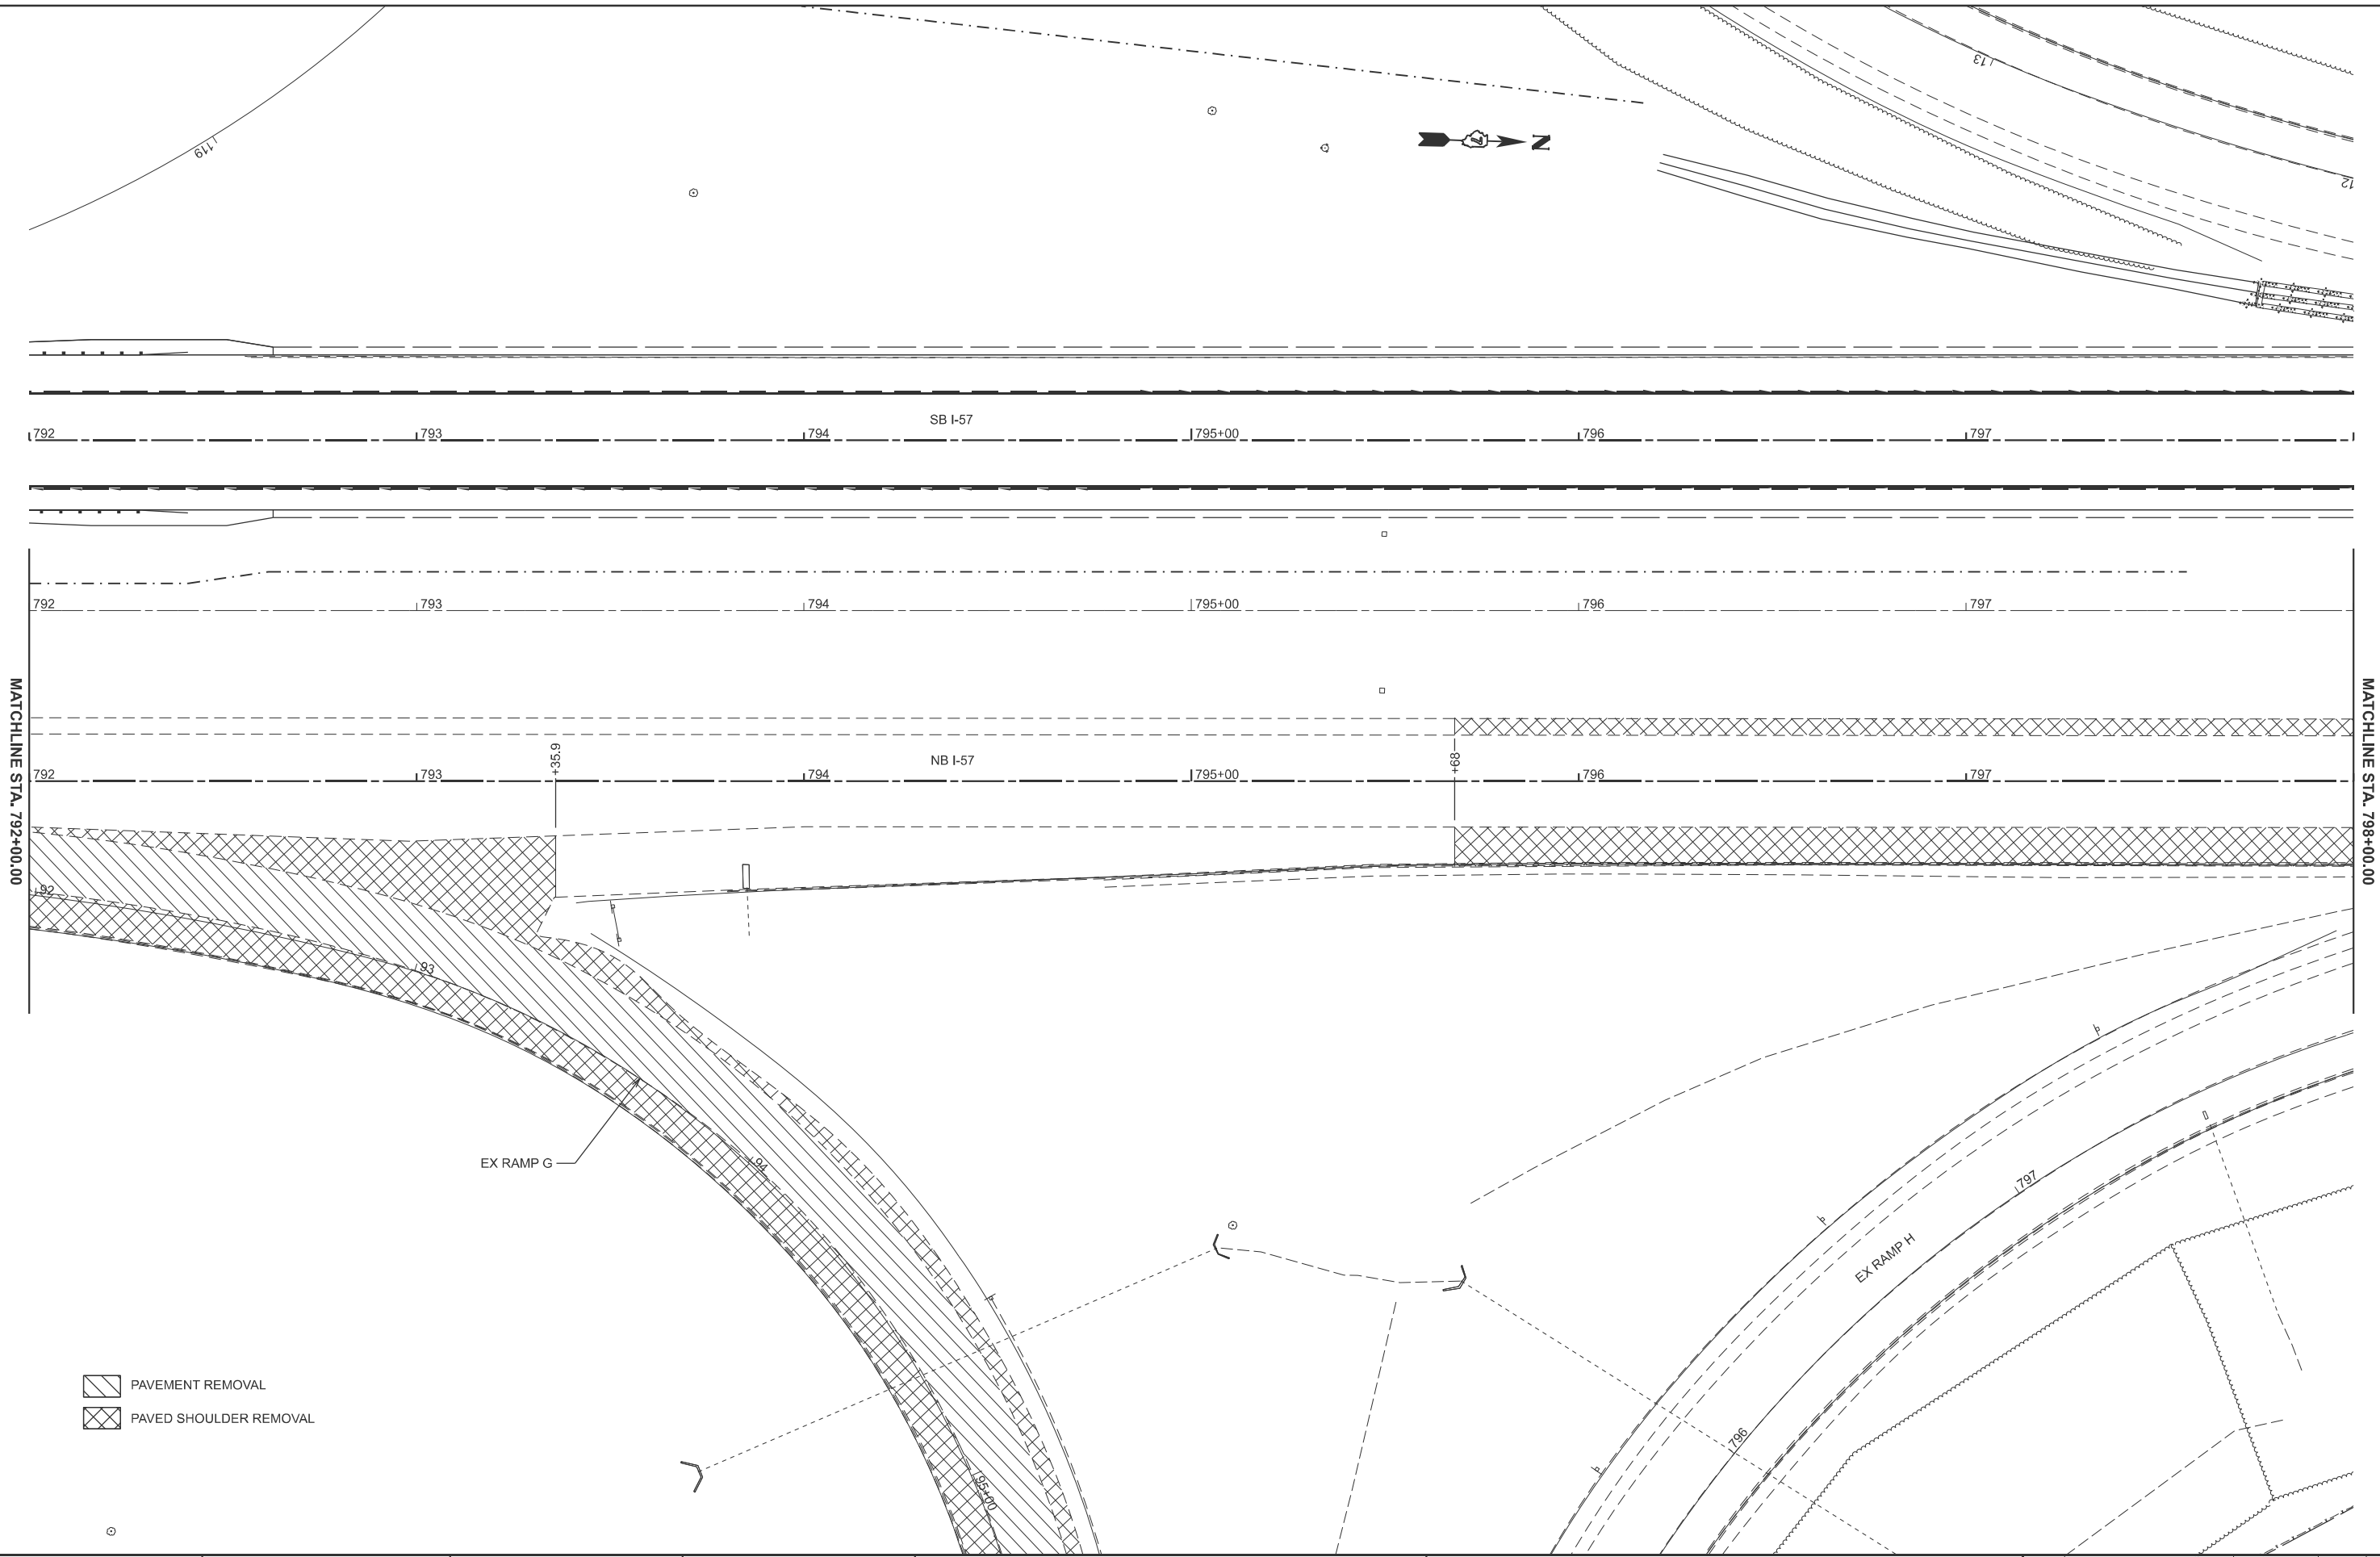

- PAVEMENT REMOVAL
- PAVED SHOULDER REMOVAL

EX RAMP G


EX RAMP H

STATE OF ILLINOIS
DEPARTMENT OF TRANSPORTATION

STAGING PLANS
STAGE 2 PAVEMENT REMOVAL


SCALE: 1"=20' SHEET 21 OF 33 SHEETS STA. 792+00.00 TO STA. 798+00.00

F.A.I RTE.	SECTION	COUNTY	TOTAL SHEETS	SHEET NO.
57	(15-22HB-4)BR (15-22)R	COLES	1086	255
CONTRACT NO. 74435				
ILLINOIS FED. AID PROJECT				

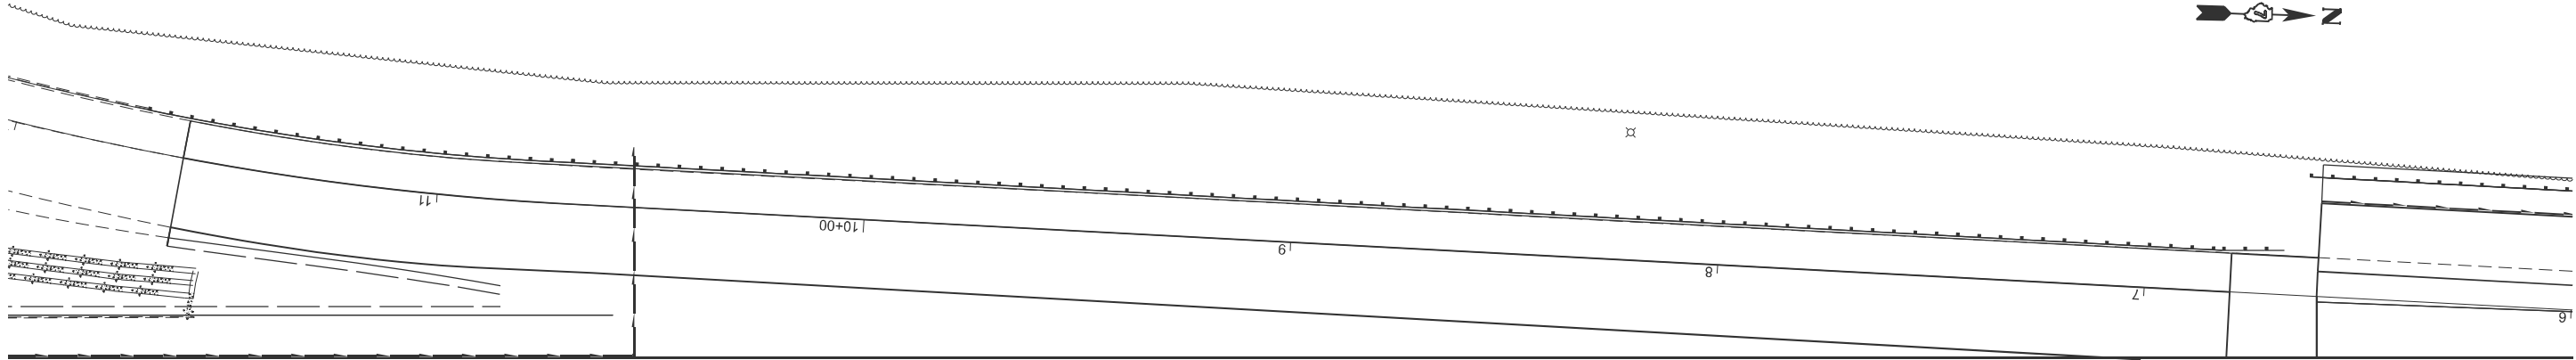

798 799 1800+00 1801 1802 1803

798 799 1800+00 1801 1802 1803

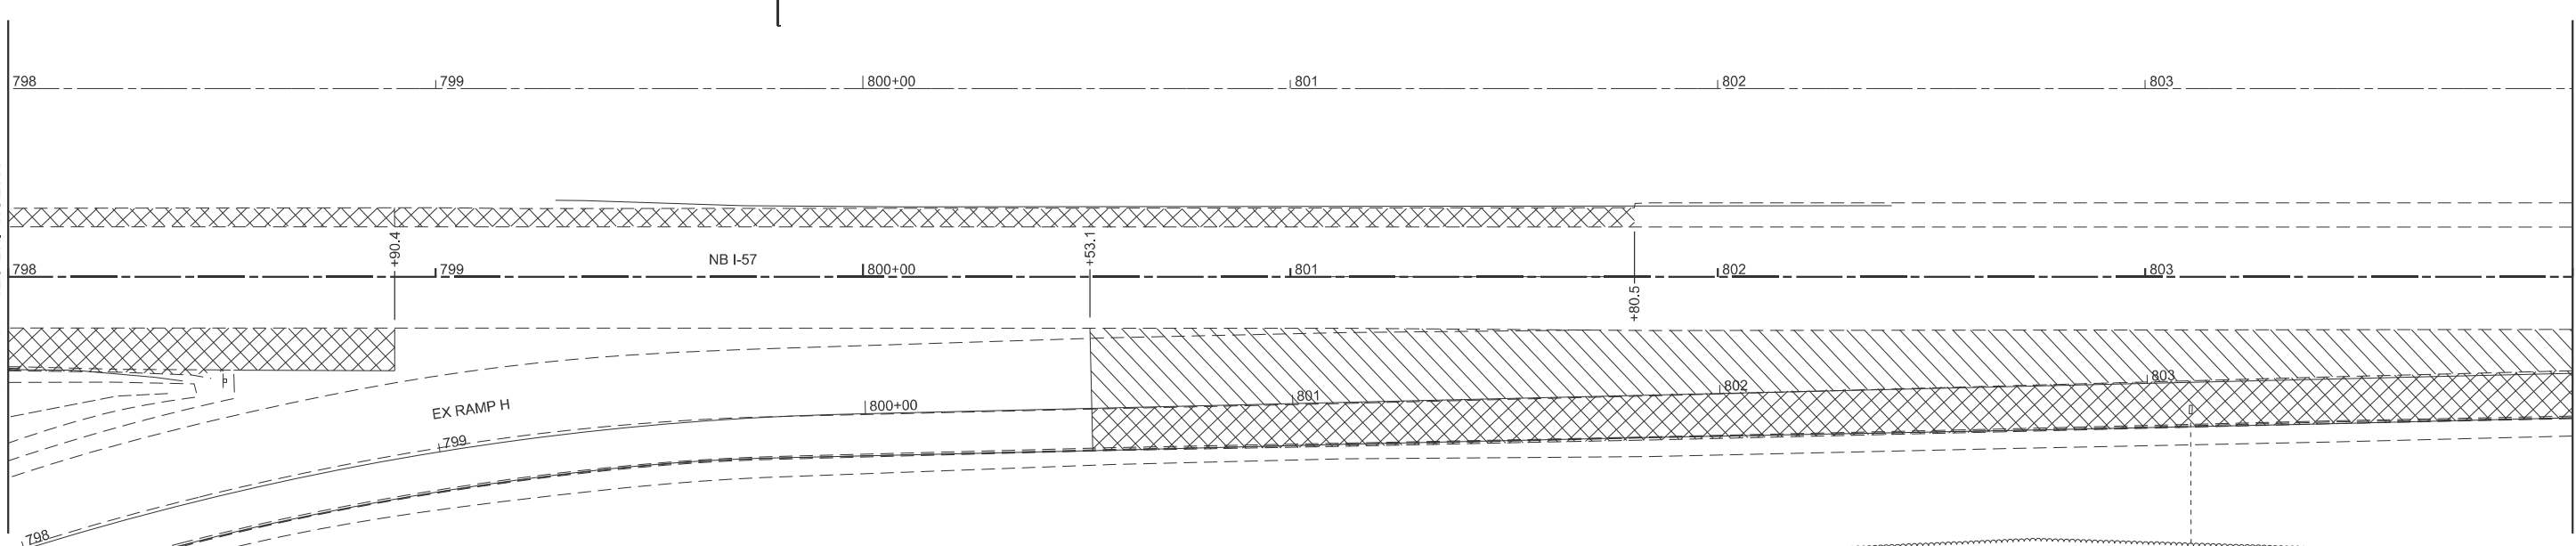

MATCHLINE STA. 798+00.00

MATCHLINE STA. 804+00.00

- PAVEMENT REMOVAL
- PAVED SHOULDER REMOVAL

MODEL: PNB57 - NB62 (Sheet)
FILE NAME: c:\p\work\pnb\hrtz\k\0852852\0774435-sheets-Staging-Stage2PavRem.dgn

USER NAME = kaleb.hirtzel	DESIGNED -	REVISED -
	DRAWN -	REVISED -
PLOT SCALE = \$SCALE\$	CHECKED -	REVISED -
PLOT DATE = 8/19/2024	DATE -	REVISED -


STATE OF ILLINOIS
DEPARTMENT OF TRANSPORTATION

STAGING PLANS
STAGE 2 PAVEMENT REMOVAL

SCALE: 1"=20' SHEET 22 OF 33 SHEETS STA. 798+00.00 TO STA. 804+00.00

F.A.I RTE.	SECTION	COUNTY	TOTAL SHEETS	SHEET NO.
57	(15-22HB-4)BR (15-22)R	COLES	1086	256
CONTRACT NO. 74435				
ILLINOIS FED. AID PROJECT				

MODEL: PNB57 - NB63 [Sheet]
FILE NAME: c:\p\work\pwb\hrtz\k\ud852852\D774435-sheets-Staging-Stage2PavRem.dgn

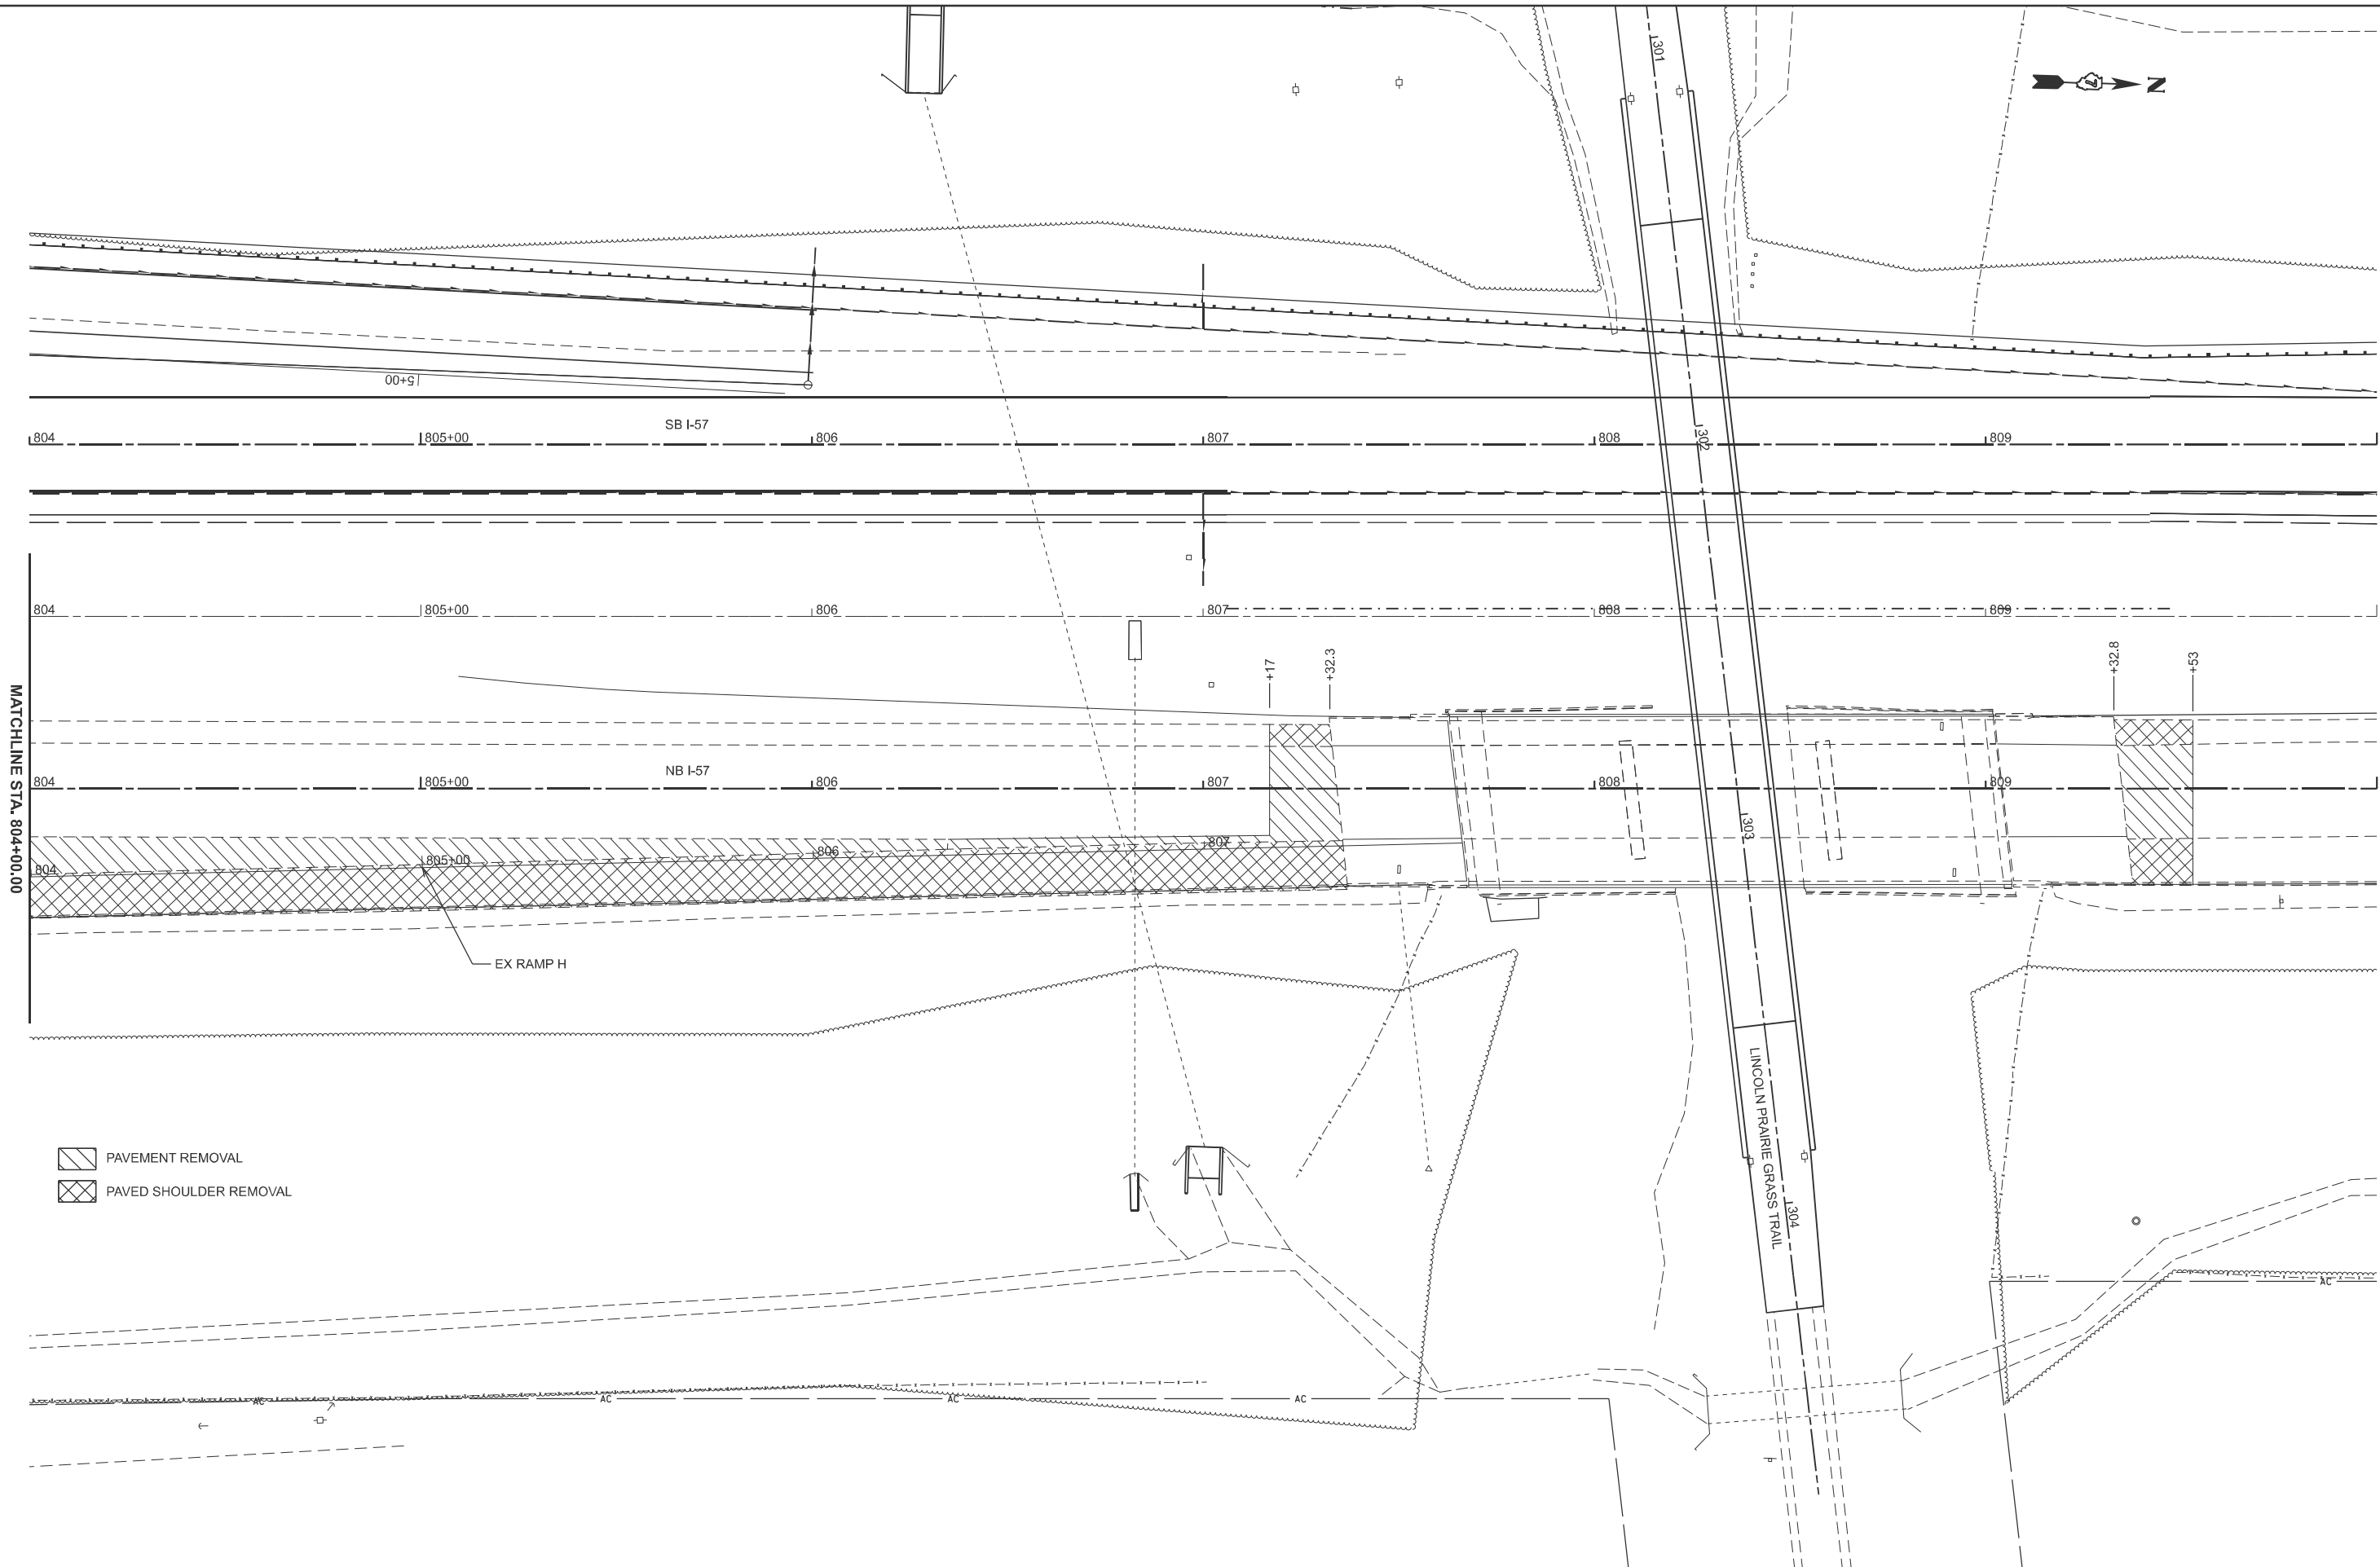


USER NAME	= kaleb.hirtzel	DESIGNED	-	REVISED	-
PLOT SCALE	= \$SCALE\$	DRAWN	-	REVISED	-
PLOT DATE	= 8/19/2024	CHECKED	-	REVISED	-
		DATE	-	REVISED	-

STATE OF ILLINOIS	
DEPARTMENT OF TRANSPORTATION	

STAGING PLANS			
STAGE 2 PAVEMENT REMOVAL			
SCALE: 1"=20'	SHEET 23	OF 33 SHEETS	STA. 804+00.00 TO STA. 810+00.00

F.A.I RTE.	SECTION	COUNTY	TOTAL SHEETS	SHEET NO.
57	(15-22HB-4)BR (15-22)R	COLES	1086	257
CONTRACT NO. 74435				
ILLINOIS FED. AID PROJECT				

MODEL: ExRampA [Sheet]
FILE NAME: c:\p\work\hrtz\k\ud852852\D774435-sheets-Staging-Stage2PavRem.dgn

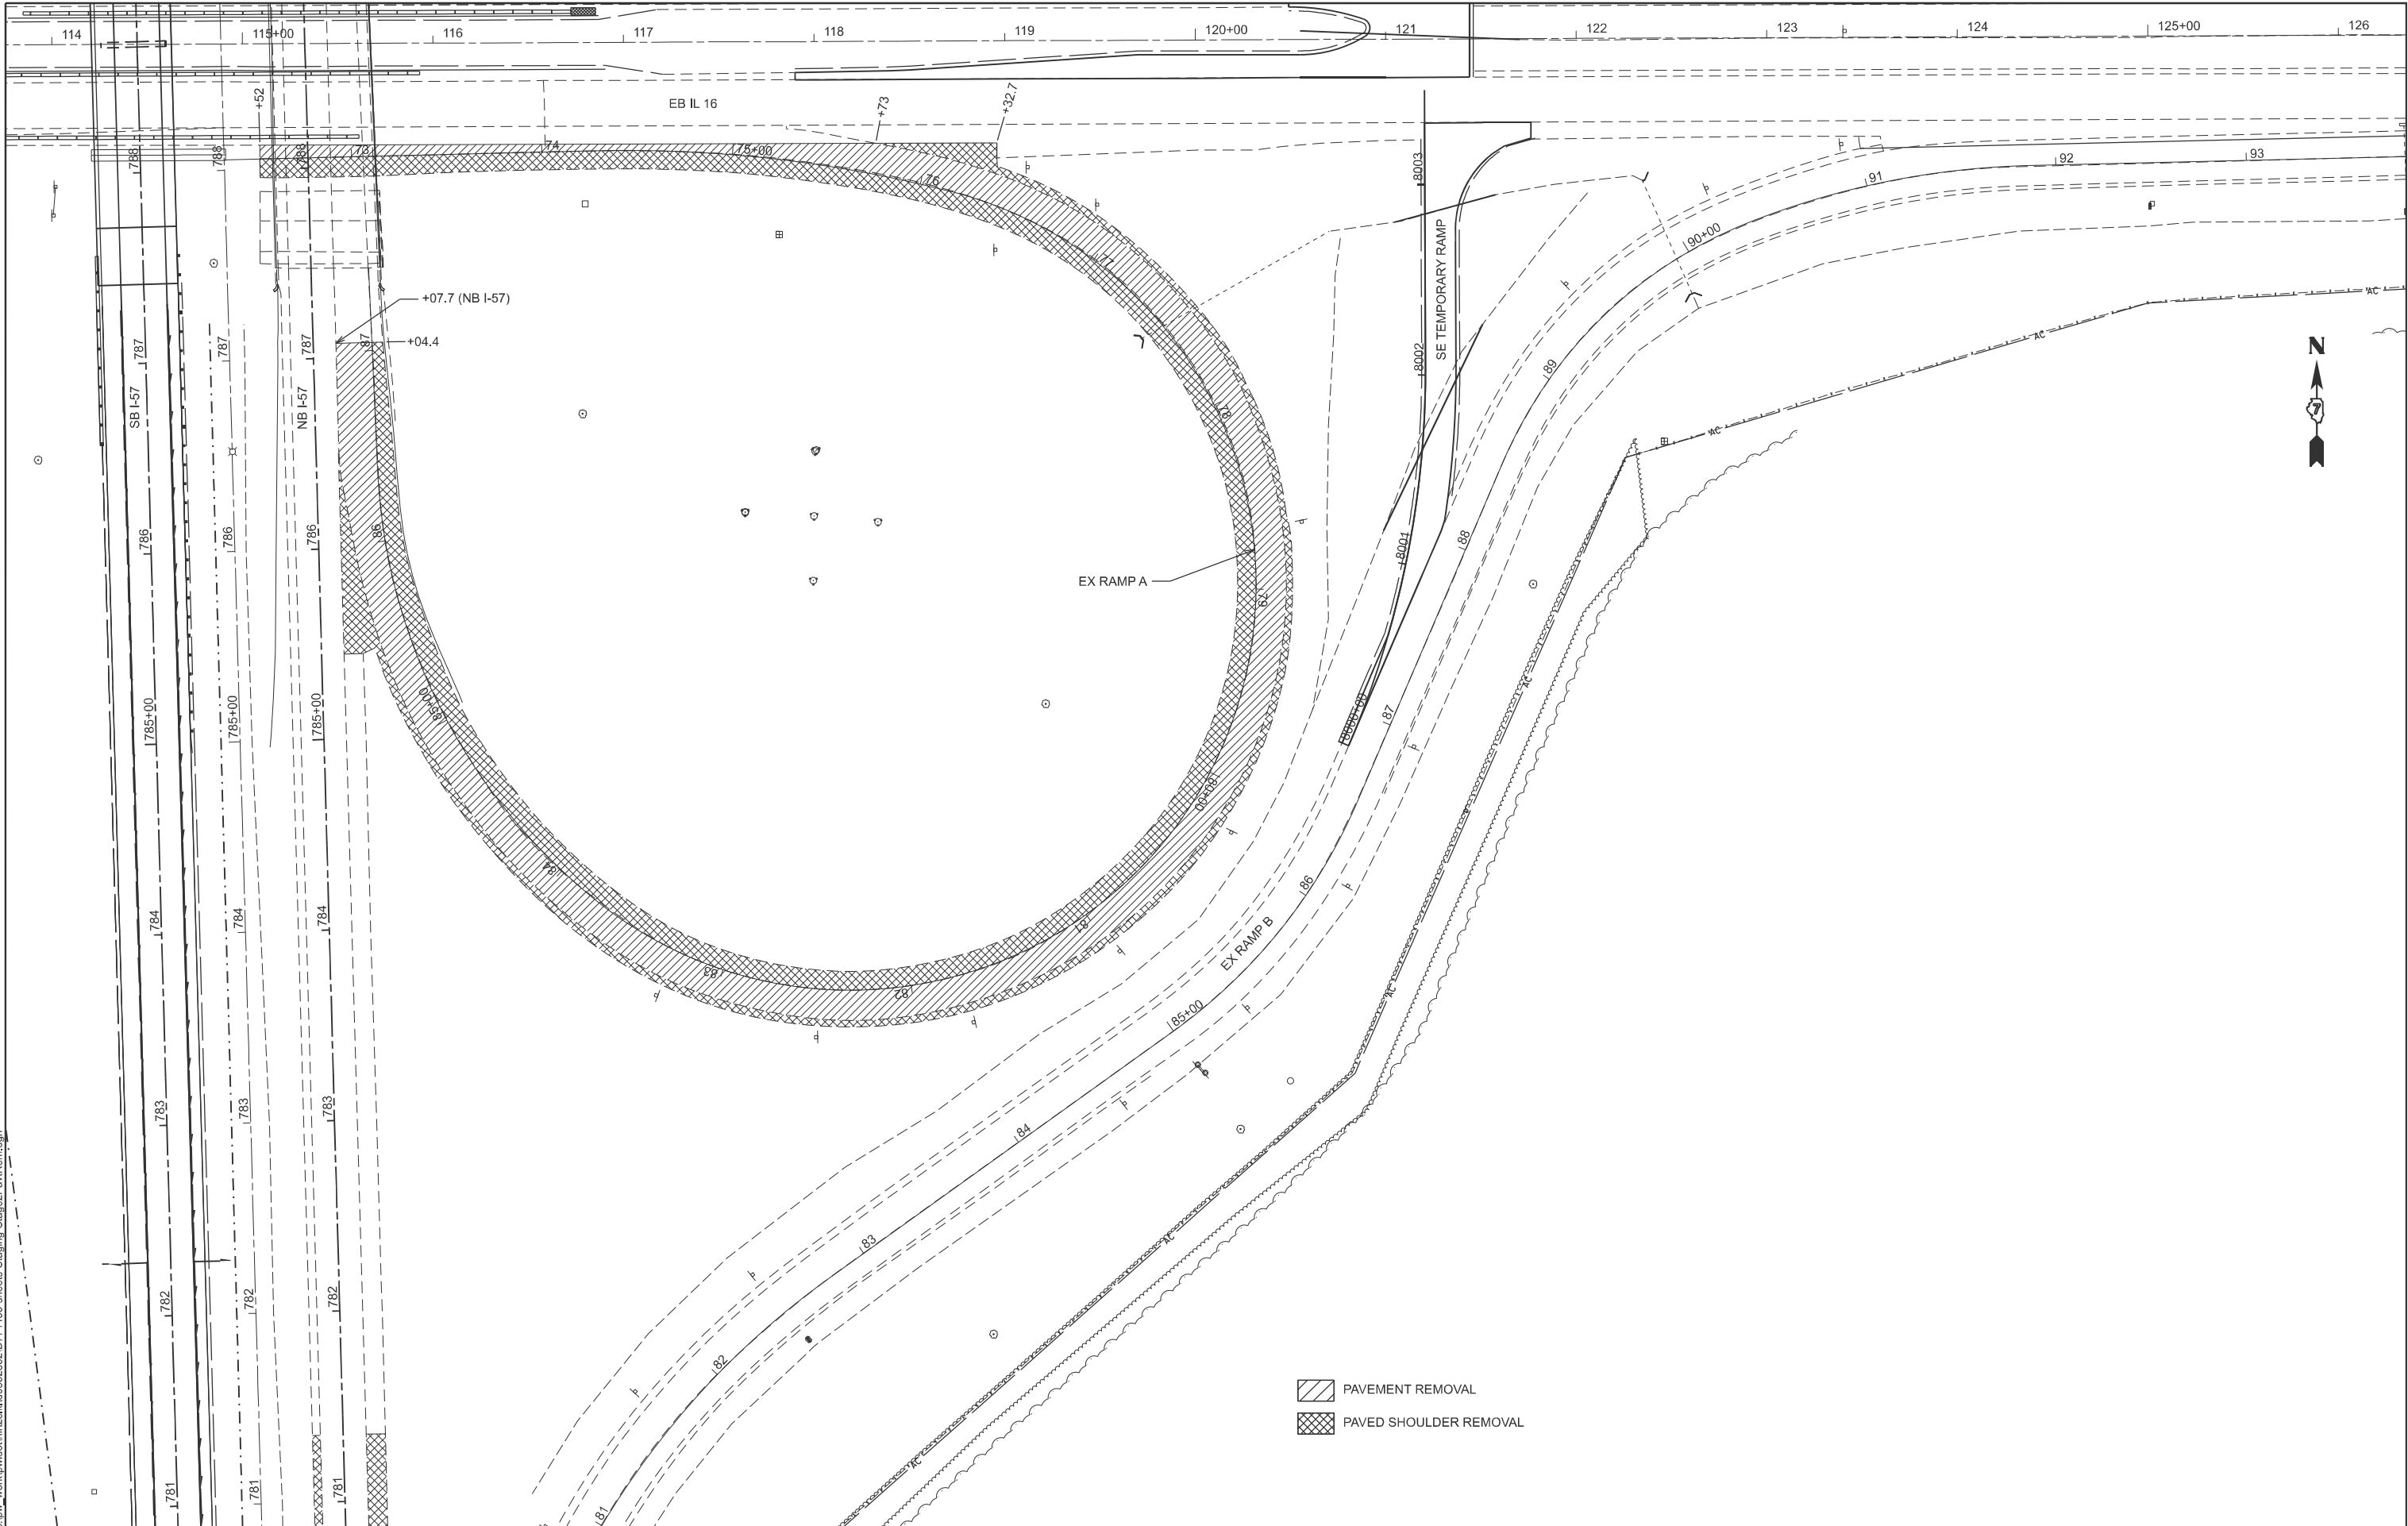

USER NAME	= kaleb.hirtzel
PLOT SCALE	= \$SCALE\$
PLOT DATE	= 8/23/2024

DESIGNED	-
DRAWN	-
CHECKED	-
DATE	-

REVISED	-
REVISED	-
REVISED	-
REVISED	-


STATE OF ILLINOIS
DEPARTMENT OF TRANSPORTATION

STAGING PLANS
STAGE 2 PAVEMENT REMOVAL

SCALE: SHEET 24 OF 33 SHEETS STA. TO STA.

F.A.I RTE.	SECTION	COUNTY	TOTAL SHEETS	SHEET NO.
57	(15-22HB-4)BR (15-22)R	COLES	1086	258
CONTRACT NO. 74435				
ILLINOIS FED. AID PROJECT				

MODEL: ExRampG [Sheet]
FILE NAME: c:\p\work\hrtz\k\0852852\0774435-sheets-Staging-Stage2PavRem.dgn

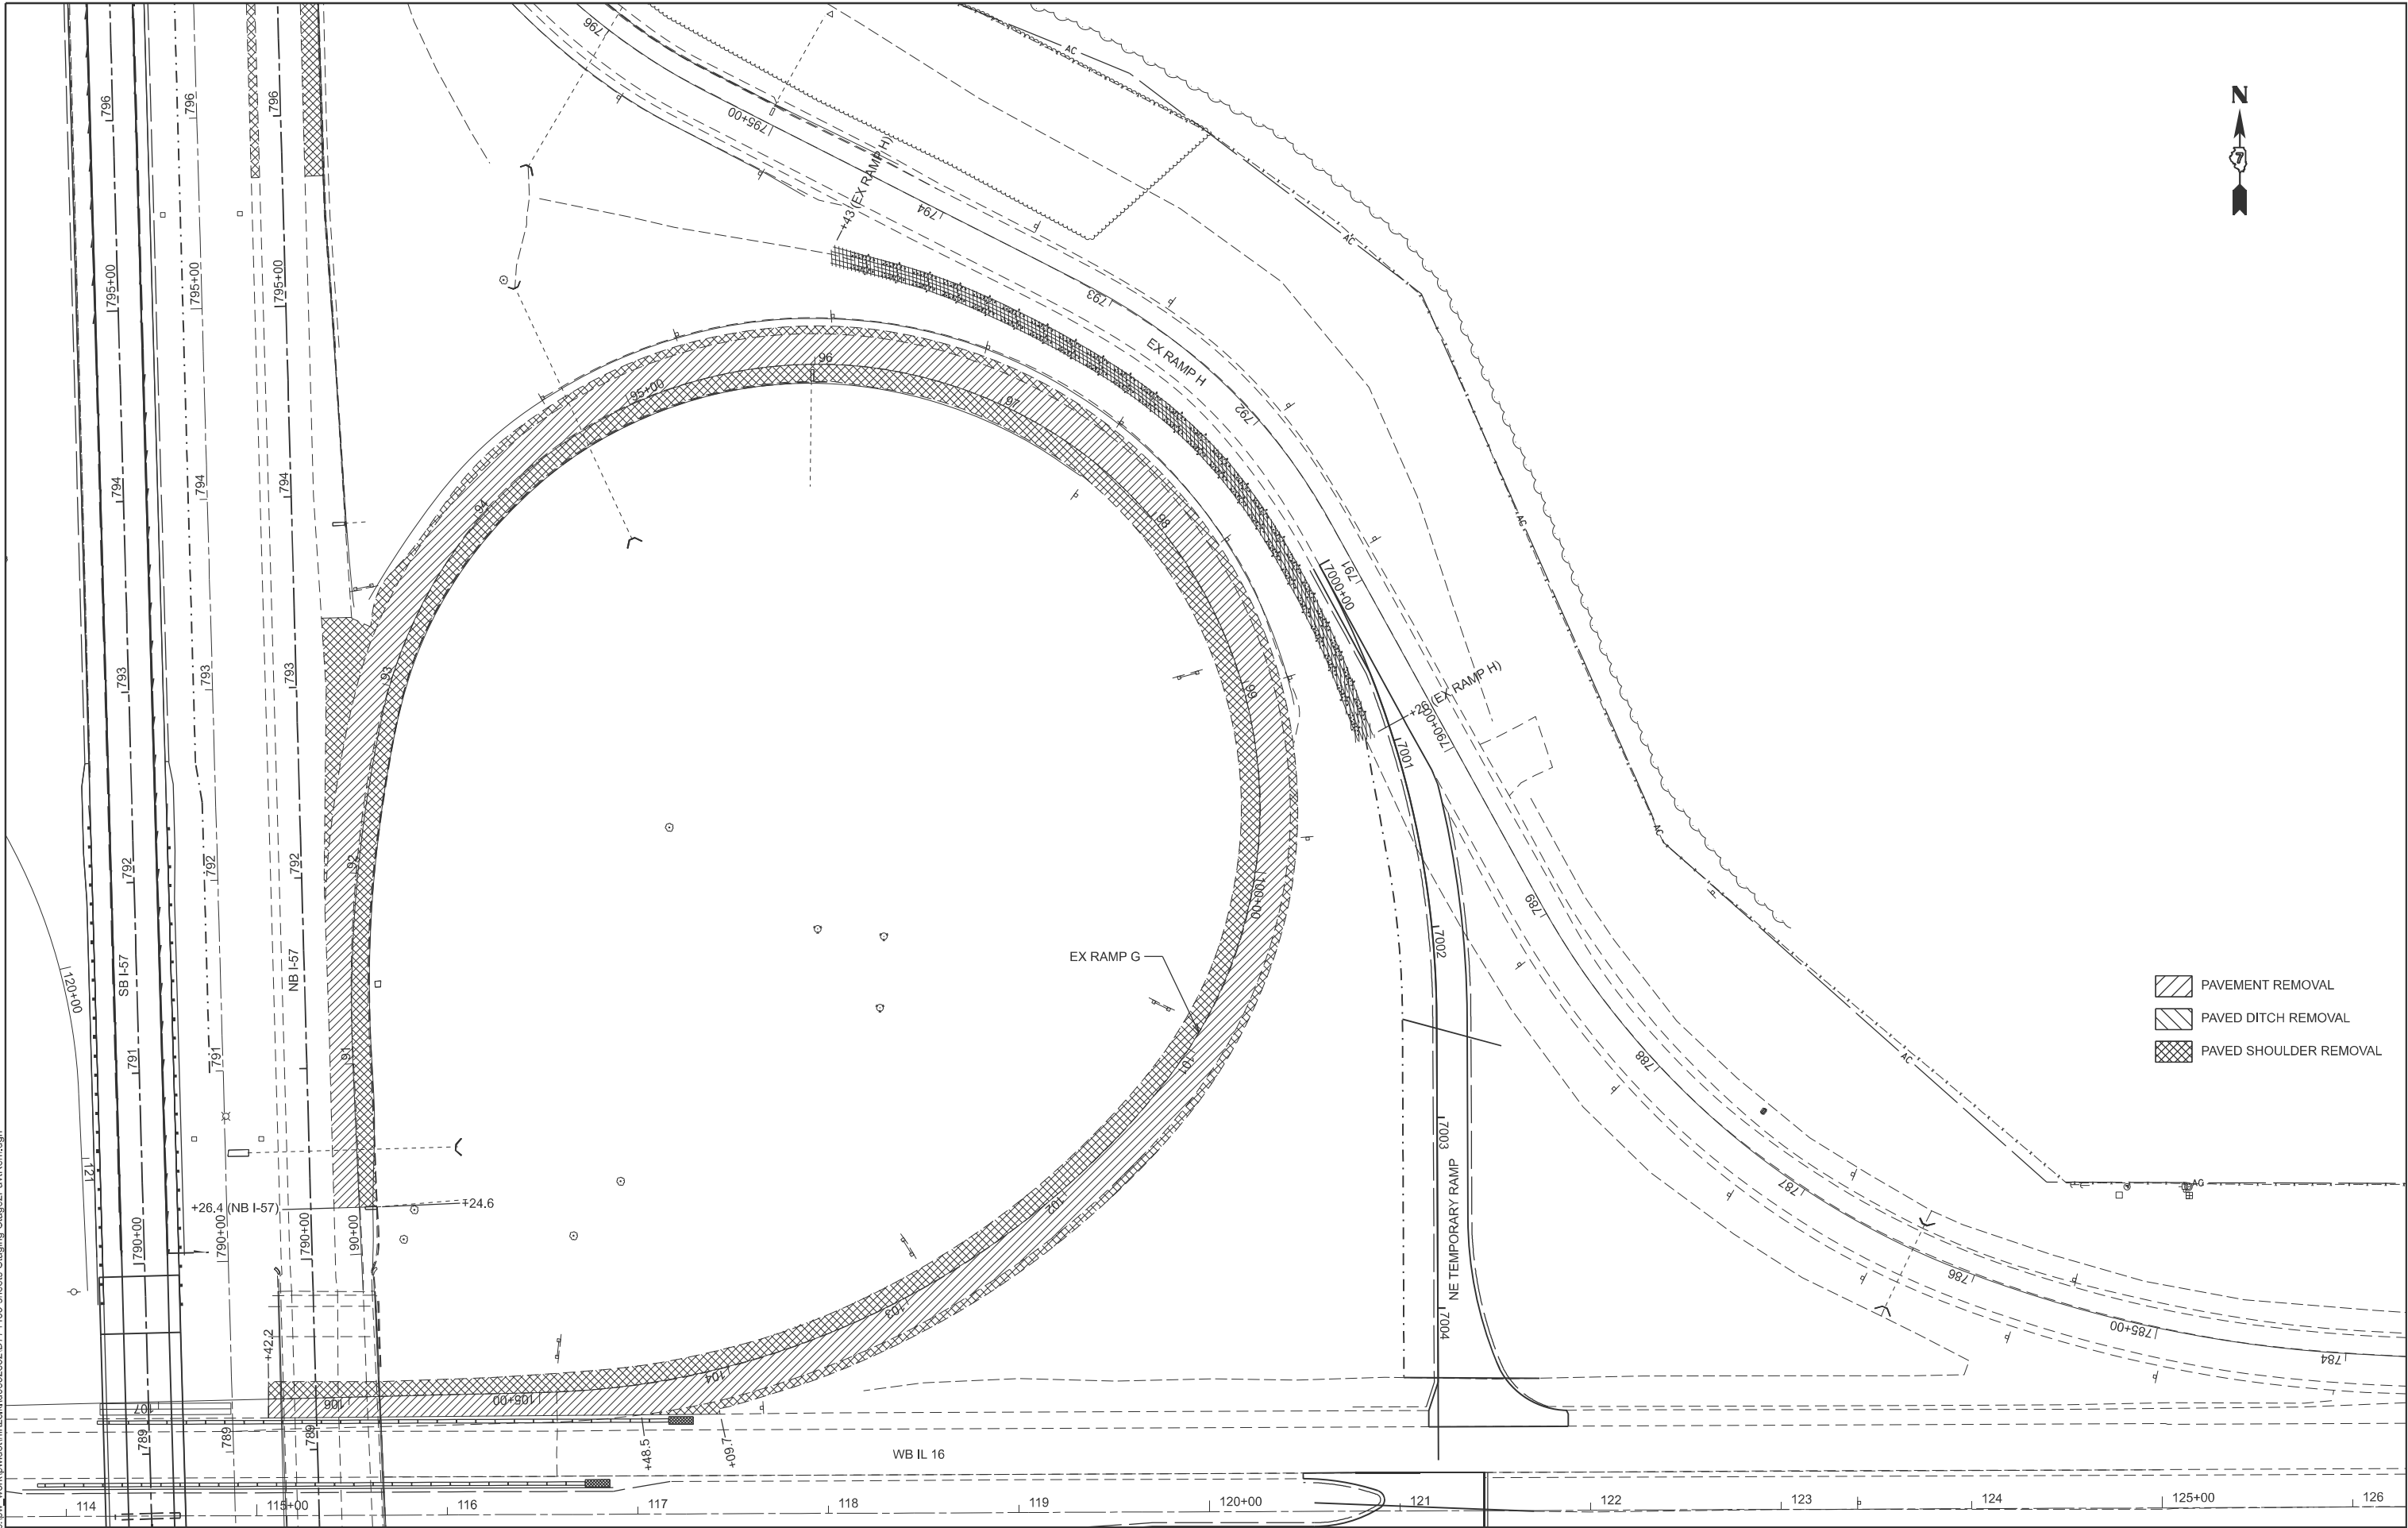

- PAVEMENT REMOVAL
- PAVED DITCH REMOVAL
- PAVED SHOULDER REMOVAL


USER NAME	= kaleb.hirtzel	DESIGNED	-	REVISED	-
PLOT SCALE	= \$SCALE\$	DRAWN	-	REVISED	-
PLOT DATE	= 7/22/2024	CHECKED	-	REVISED	-
		DATE	-	REVISED	-

STATE OF ILLINOIS
DEPARTMENT OF TRANSPORTATION

STAGING PLANS STAGE 2 PAVEMENT REMOVAL			
SCALE:	SHEET 25	OF 33	SHEETS
	STA.	TO STA.	

F.A.I RTE.	SECTION	COUNTY	TOTAL SHEETS	SHEET NO.
57	(15-22HB-4)BR (15-22)R	COLES	1086	259
CONTRACT NO. 74435				
ILLINOIS FED. AID PROJECT				

MODEL: P:\NB57 - Stage2 Str Removal (Sheet)
FILE NAME: c:\p\work\hrtz\hrtz\kld852852D774435-sheets\Staging-Stage2StrRem.dgn

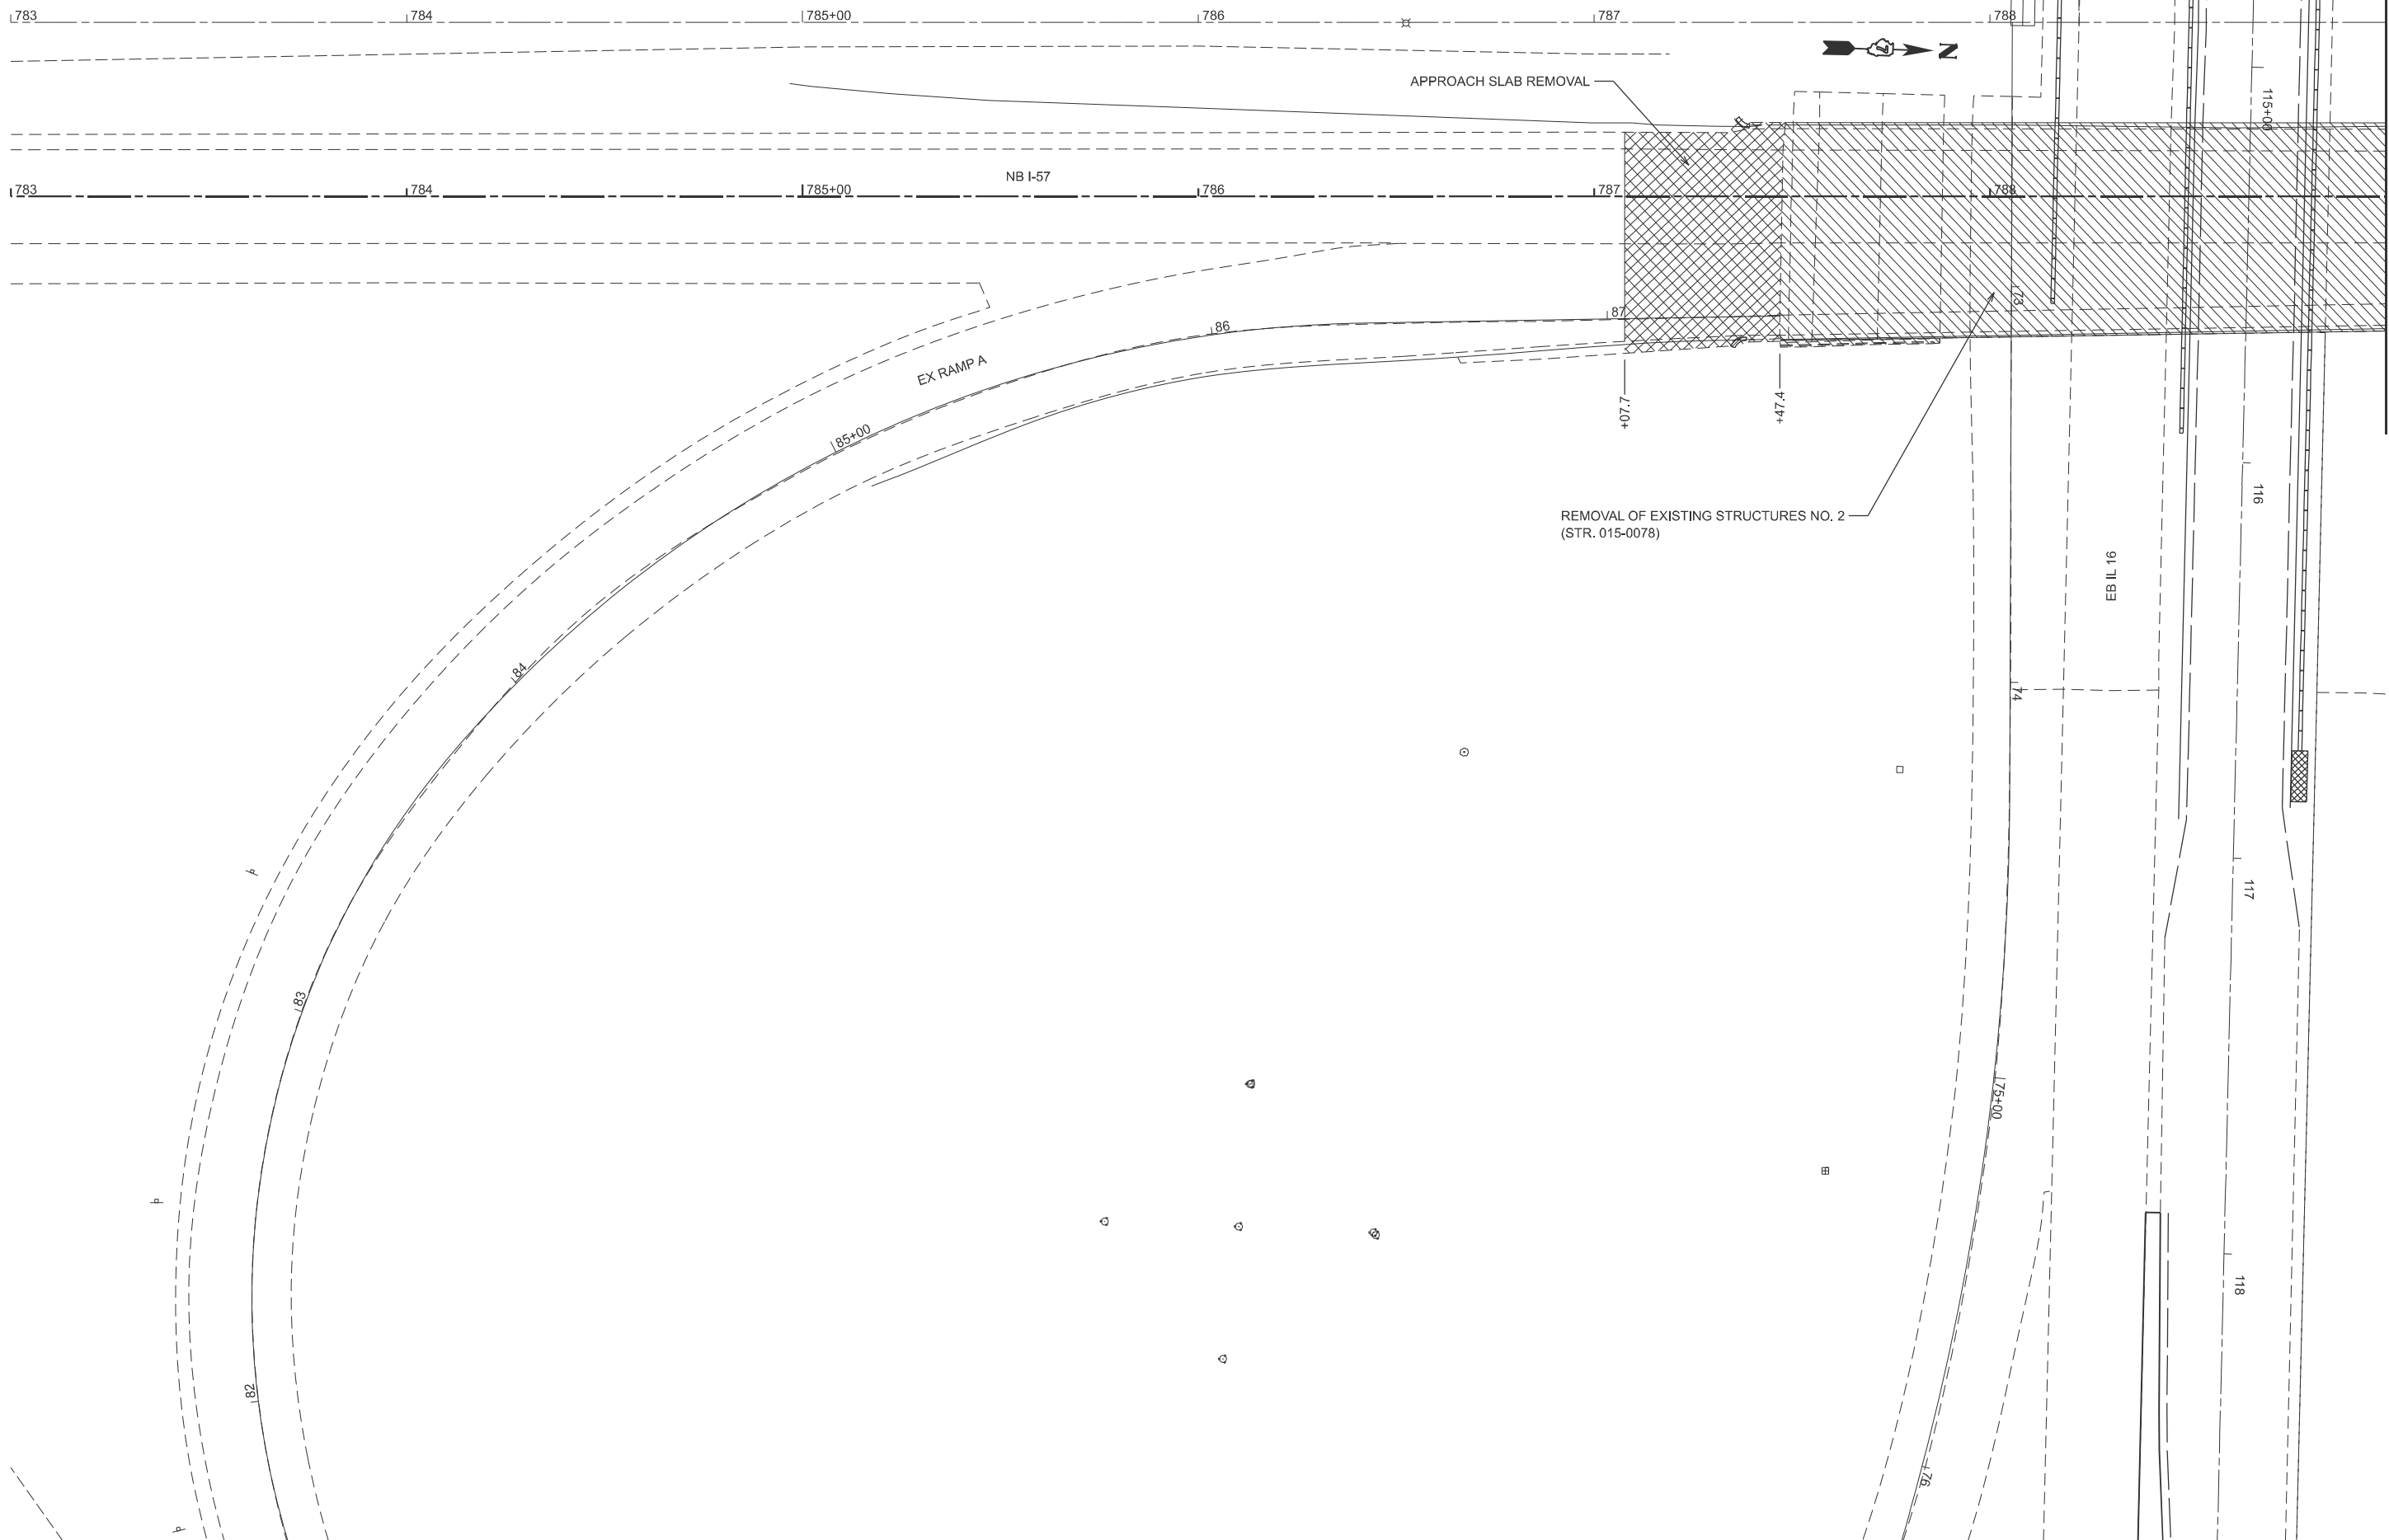

USER NAME	= kaleb.hirtzel	DESIGNED	-	REVISED	-
PLOT SCALE	= \$SCALE\$	DRAWN	-	REVISED	-
PLOT DATE	= 8/20/2024	CHECKED	-	REVISED	-
		DATE	-	REVISED	-


STATE OF ILLINOIS
DEPARTMENT OF TRANSPORTATION

STAGING PLANS
STAGE 2 STRUCTURE REMOVALS

SCALE: 1"=20' SHEET 26 OF 33 SHEETS STA. 783+00.00 TO STA. 789+00.00

F.A.I RTE.	SECTION	COUNTY	TOTAL SHEETS	SHEET NO.
57	(15-22HB-4)BR (15-22)R	COLES	1086	260
CONTRACT NO. 74435				
ILLINOIS FED. AID PROJECT				

MODEL: P:\NB57 - Stage2 Str Removal-1 [Sheet]
FILE NAME: c:\p\work\kaleb.hirtzel\082852\0774435-sheets\Staging-Stage2StrRem.dgn

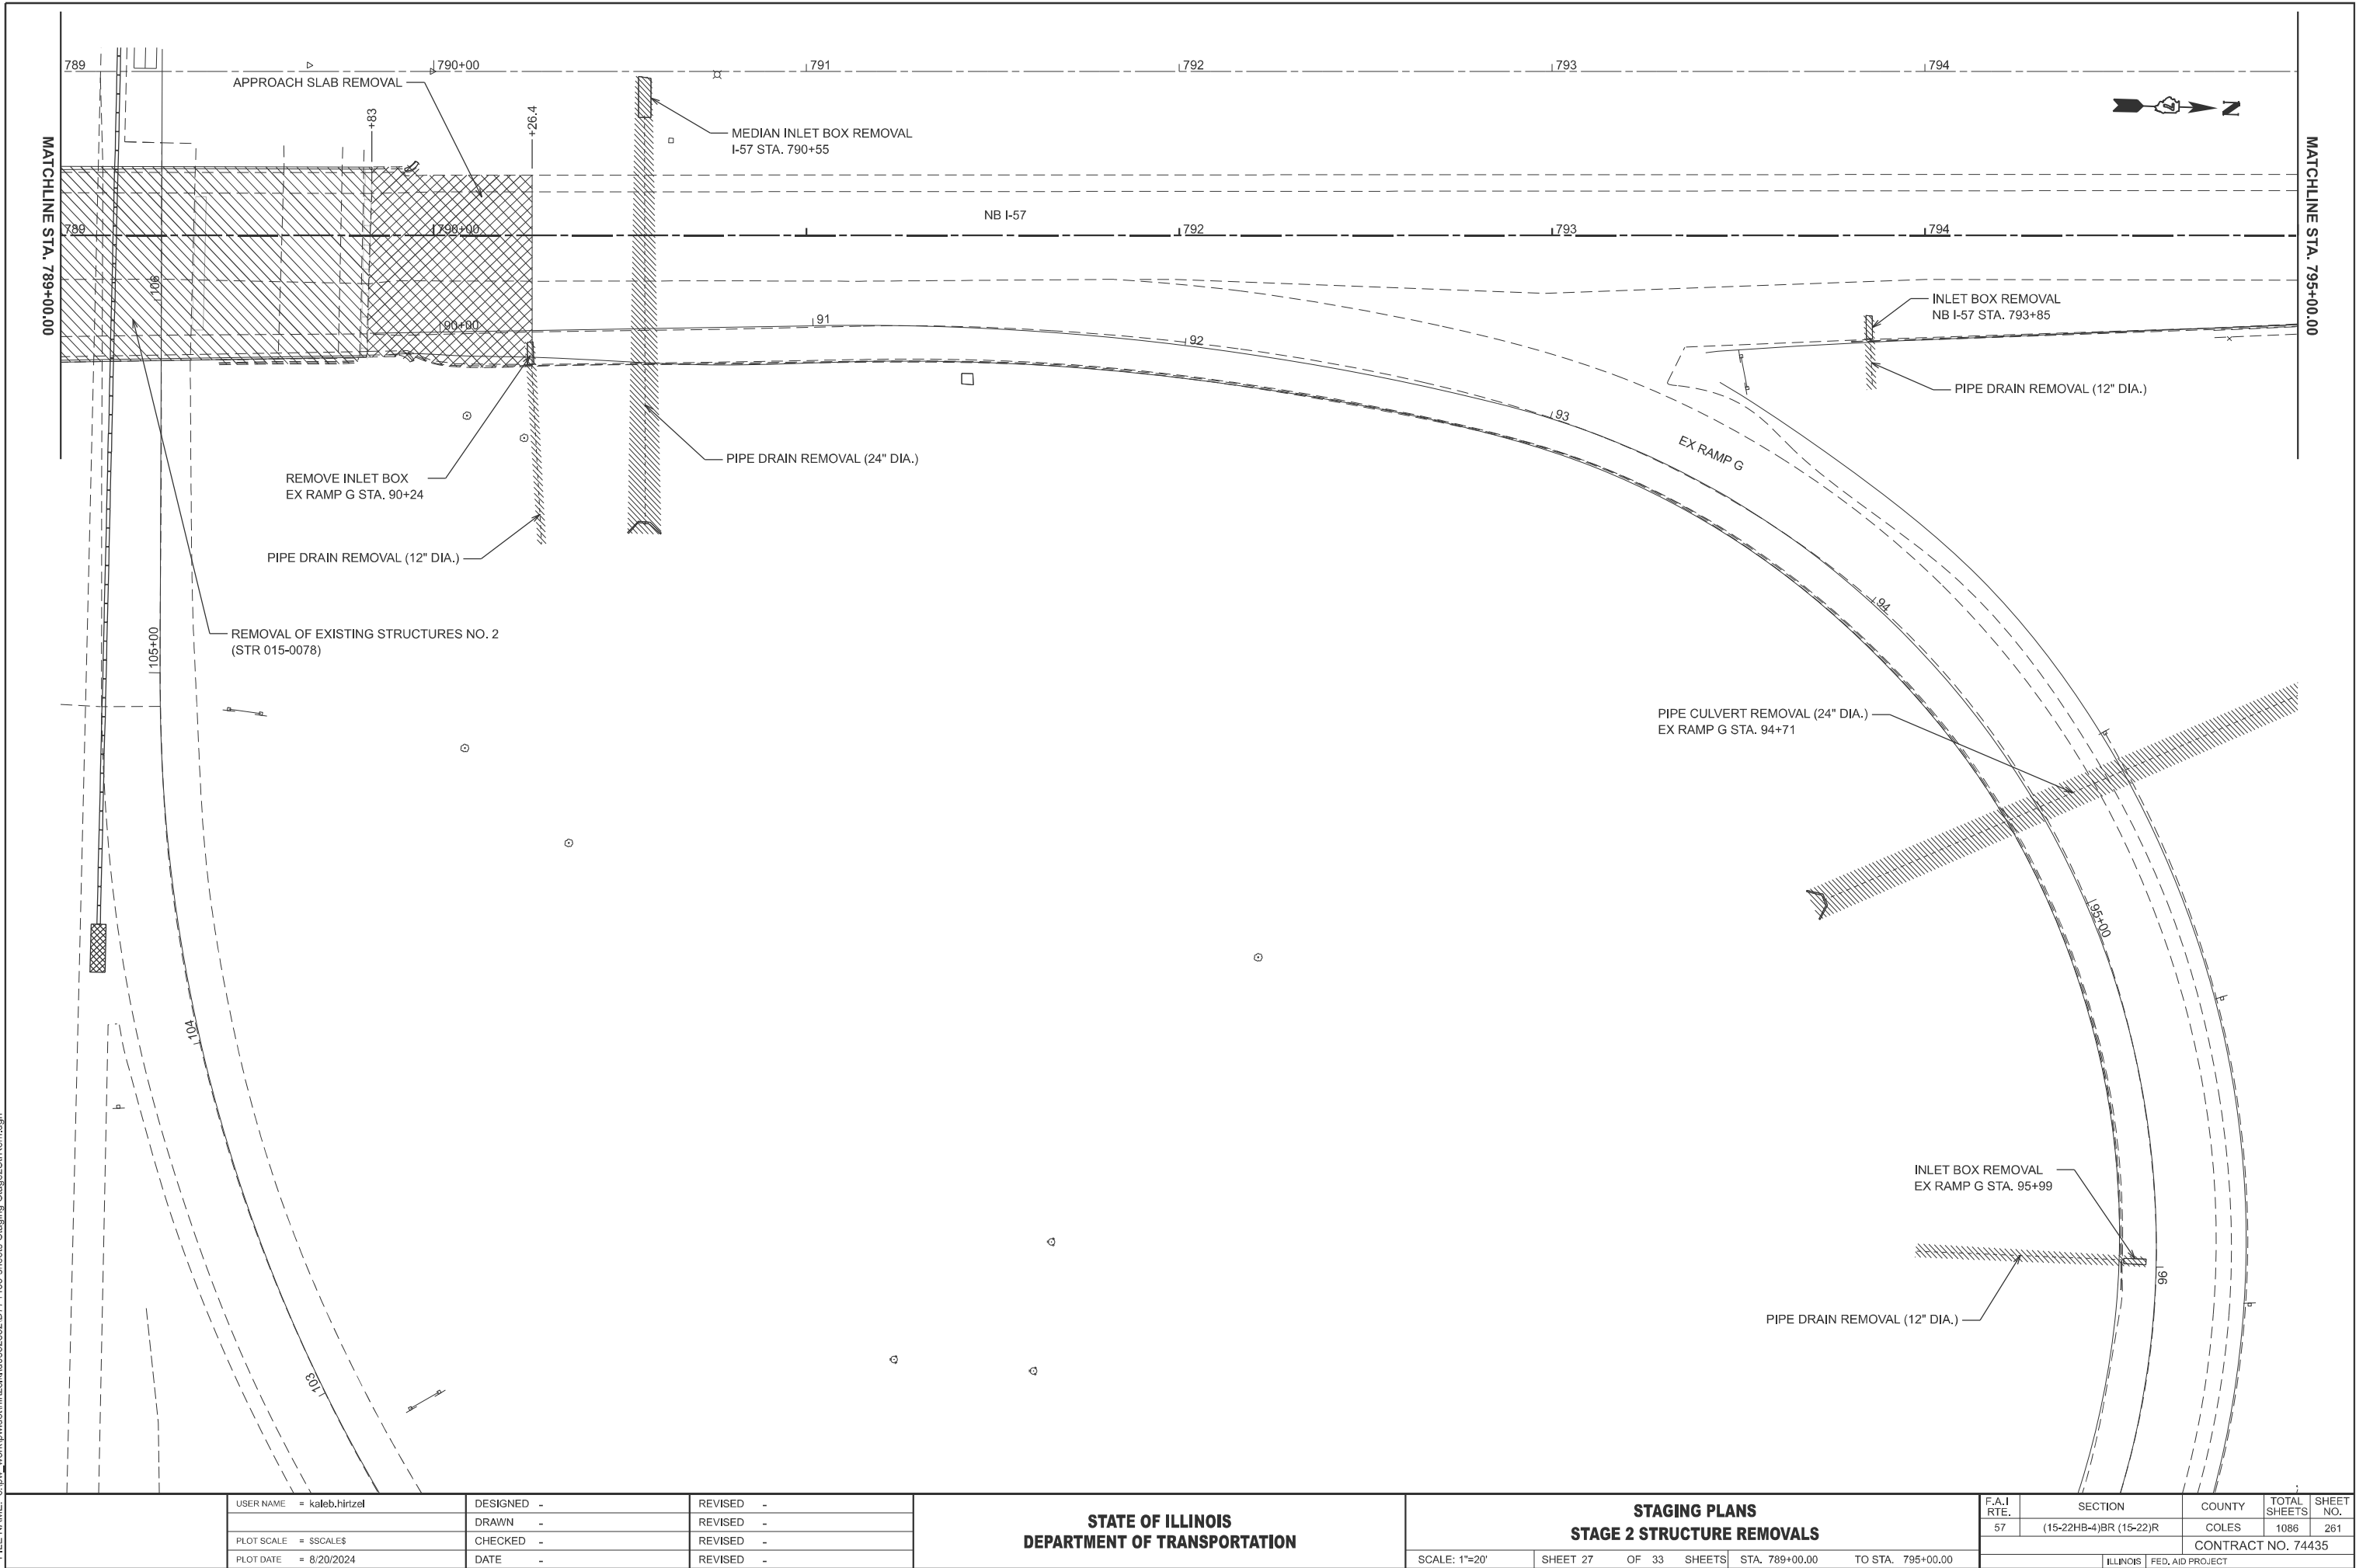

USER NAME	= kaleb.hirtzel
PLOT SCALE	= \$SCALE\$
PLOT DATE	= 8/20/2024

DESIGNED	-
DRAWN	-
CHECKED	-
DATE	-

REVISED	-
REVISED	-
REVISED	-
REVISED	-


STATE OF ILLINOIS
DEPARTMENT OF TRANSPORTATION

STAGING PLANS
STAGE 2 STRUCTURE REMOVALS

SCALE: 1"=20' SHEET 27 OF 33 SHEETS STA. 789+00.00 TO STA. 795+00.00

F.A.I RTE.	SECTION	COUNTY	TOTAL SHEETS	SHEET NO.
57	(15-22HB-4)BR (15-22)R	COLES	1086	261
CONTRACT NO. 74435				
ILLINOIS FED. AID PROJECT				

MODEL: P1NB57 - Stage2 Str Removal-2 [Sheet]
FILE NAME: c:\p\work\p1nb57\hrtz\k\082852\0774435-sheets\Staging-Stage2StrRem.dgn

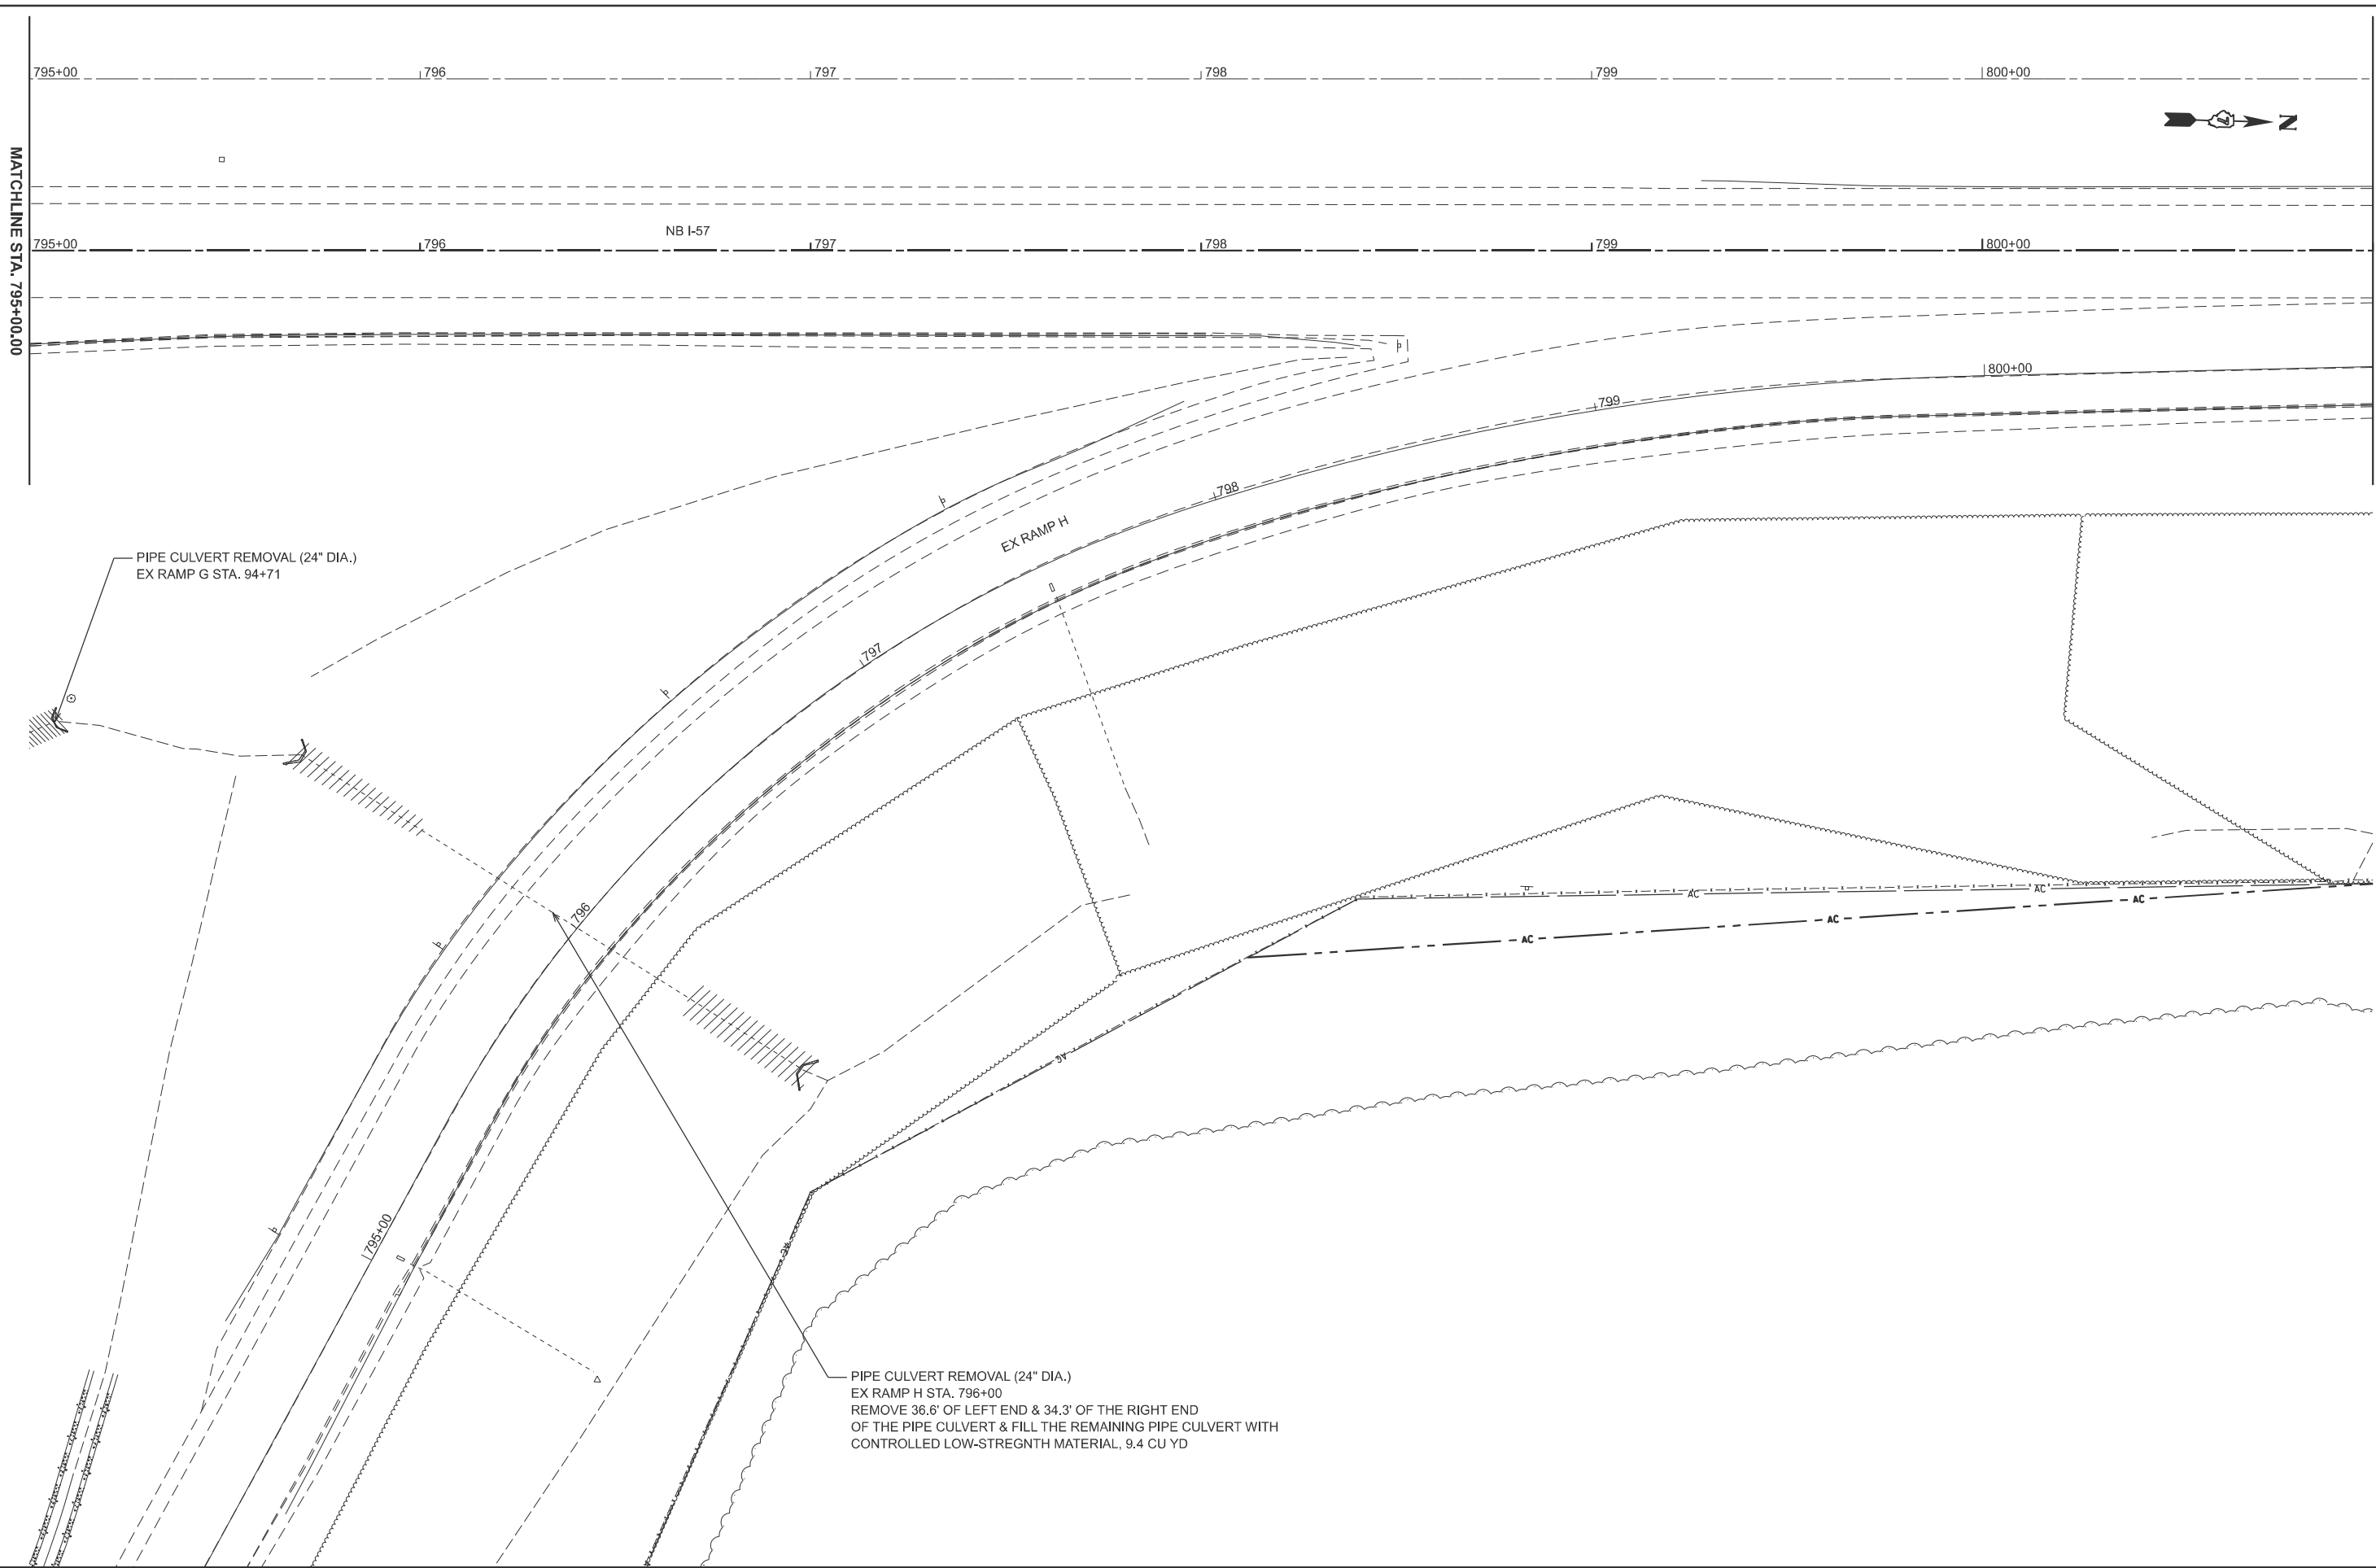


USER NAME = kaleb.hirtzel	DESIGNED -	REVISED -
PLOT SCALE = \$SCALE\$	DRAWN -	REVISED -
PLOT DATE = 8/20/2024	CHECKED -	REVISED -
	DATE -	REVISED -

STATE OF ILLINOIS
DEPARTMENT OF TRANSPORTATION

STAGING PLANS STAGE 2 STRUCTURE REMOVALS			
SCALE: 1"=20'	SHEET 28	OF 33 SHEETS	STA. 795+00.00 TO STA. 801+00.00


F.A.I RTE.	SECTION	COUNTY	TOTAL SHEETS	SHEET NO.
57	(15-22HB-4)BR (15-22)R	COLES	1086	262
CONTRACT NO. 74435				
ILLINOIS FED. AID PROJECT				

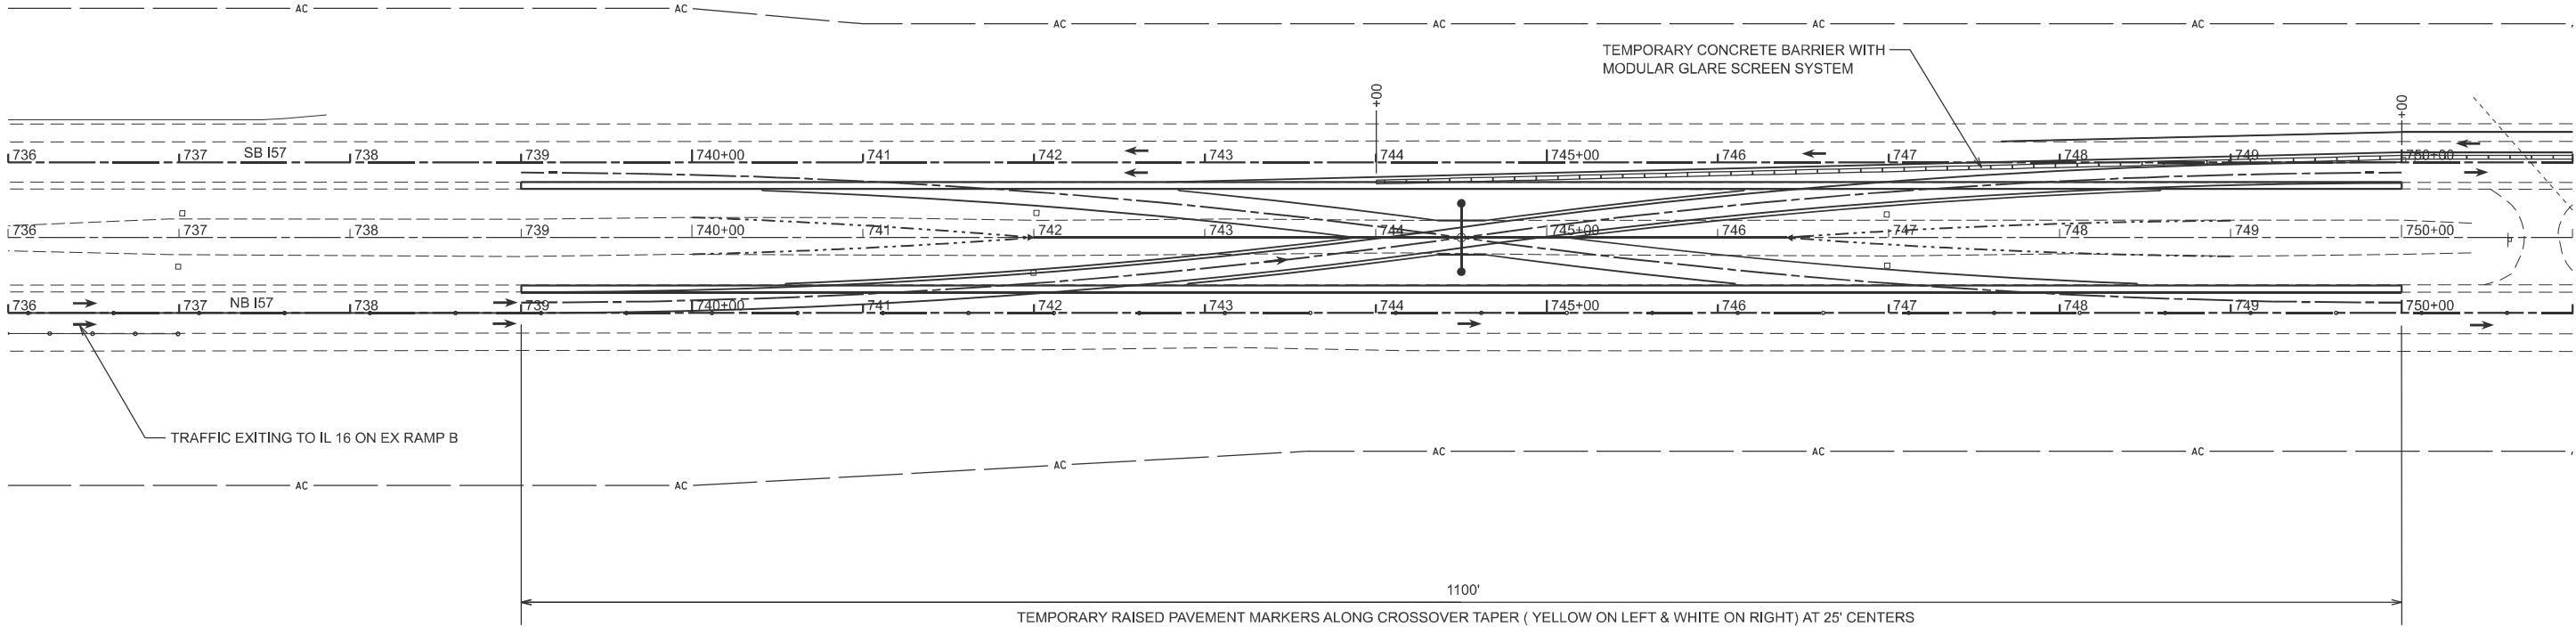

NOTE: SEE TCP STANDARD 701416 AND TRAFFIC CONTROL AND PROTECTION SPECIAL FOR DETAILS NOT SHOWN

MODEL: Ex457CL - S Traffic Control [Sheet]
FILE NAME: c:\pw_work\pwhirtzel\td852852\D74435-sheets-Staging-Stage2TC.dgn

	USER NAME = kaleb.hirtzel	DESIGNED -	REVISED -	STATE OF ILLINOIS DEPARTMENT OF TRANSPORTATION	STAGING PLANS STAGE 2 TRAFFIC CONTROL			F.A.I RTE.	SECTION	COUNTY	TOTAL SHEETS	SHEET NO.
	PLOT SCALE = \$SCALE\$	CHECKED -	REVISED -					57	(15-22HB-4)BR (15-22)R	COLES	1086	266
	PLOT DATE = 8/20/2024	DATE -	REVISED -		SCALE: 1"=50'			CONTRACT NO. 74435				
					SHEET 32	OF 33	SHEETS	STA. 736+00.00	TO STA. 751+00.00	ILLINOIS	FED. AID PROJECT	

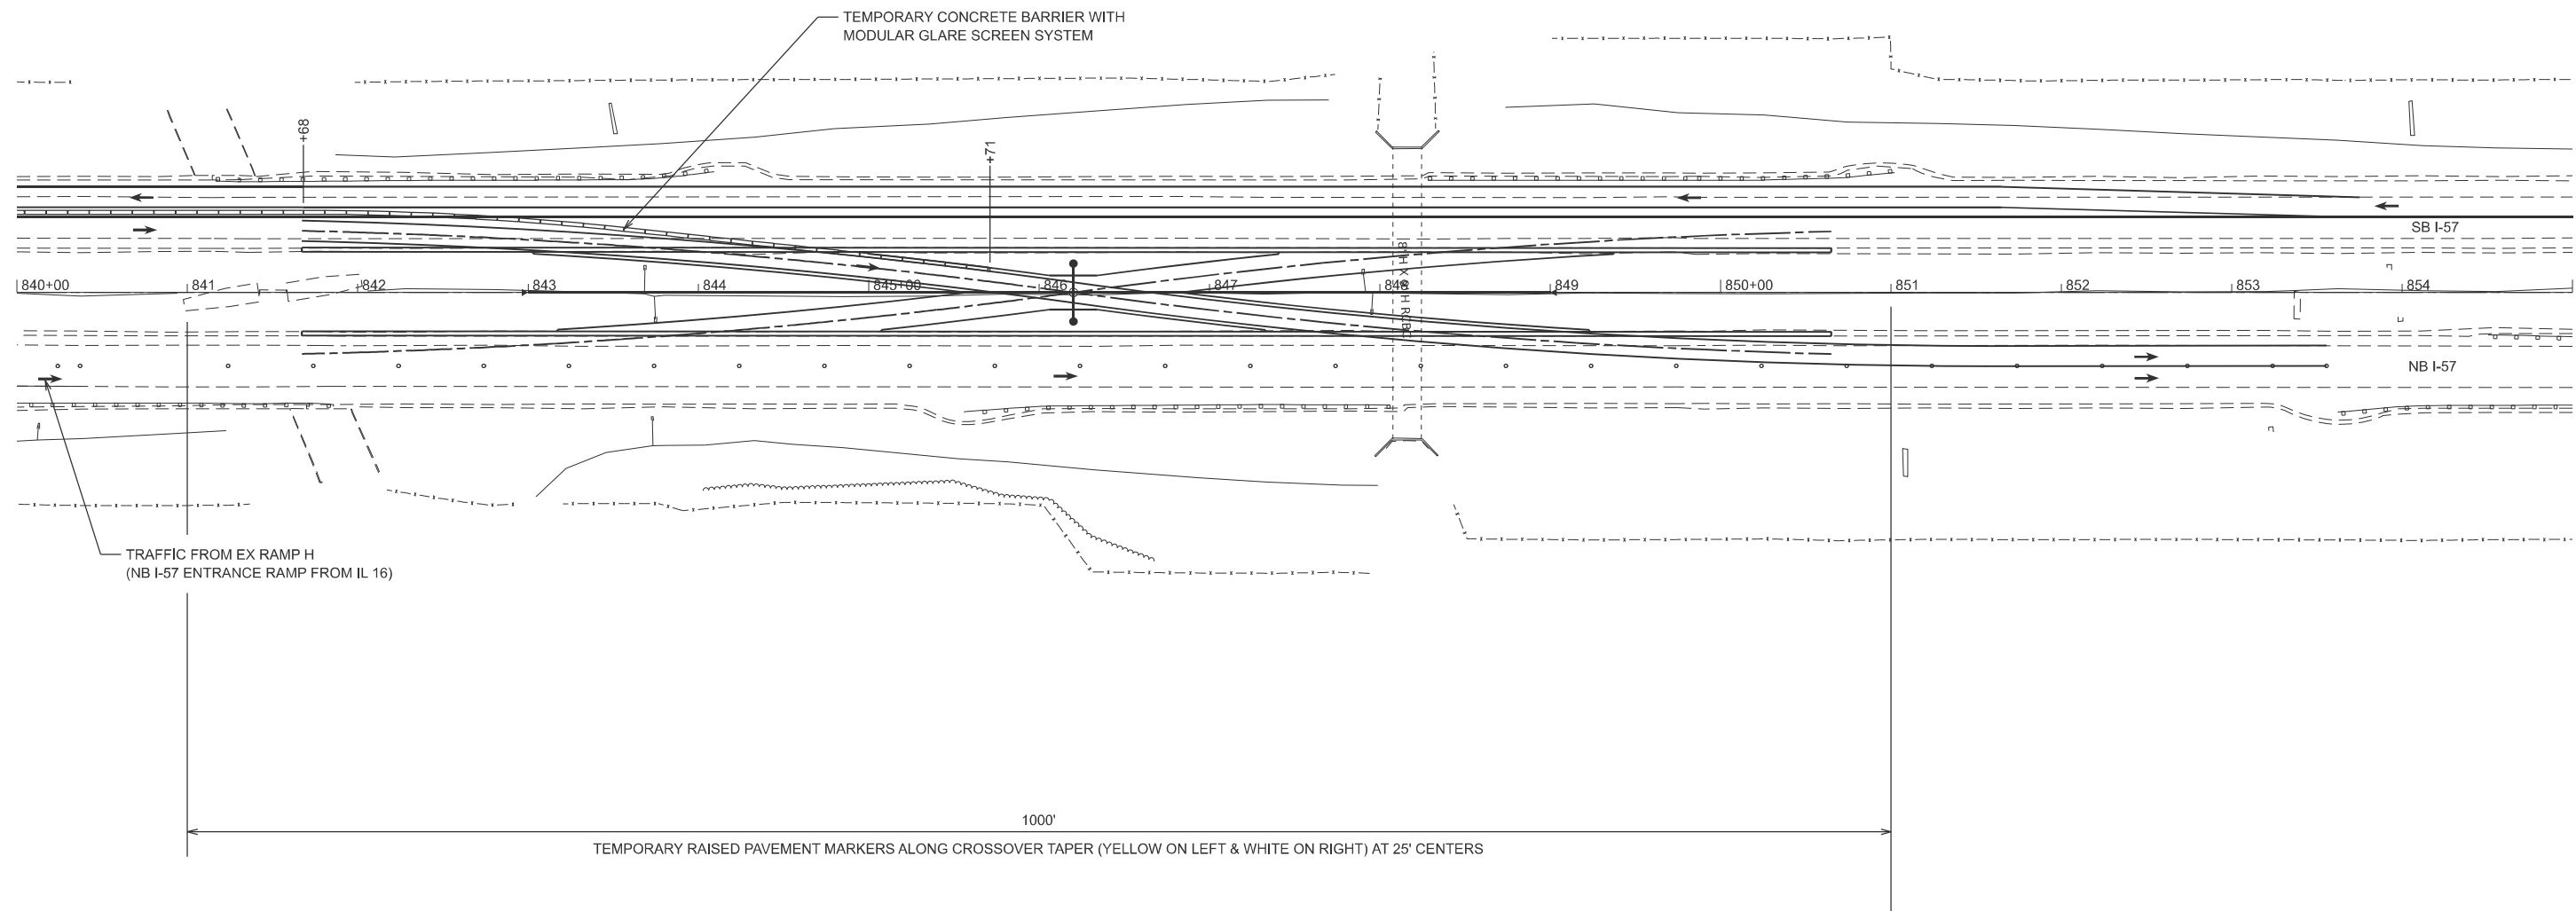

NOTE: SEE TCP STANDARD 701416 AND TRAFFIC CONTROL AND PROTECTION SPECIAL FOR DETAILS NOT SHOWN

MODEL: ExI57CL - N Traffic Control [Sheet]
FILE NAME: c:\pw_work\kwhirtzel\0852852\0852852-D774435-sheets-Staging-Stage2TC.dgn

	USER NAME = kaleb.hirtzel	DESIGNED -	REVISED -	STATE OF ILLINOIS DEPARTMENT OF TRANSPORTATION	STAGING PLANS STAGE 2 TRAFFIC CONTROL			F.A.I RTE.	SECTION	COUNTY	TOTAL SHEETS	SHEET NO.
	PLOT SCALE = \$SCALE\$	DRAWN -	REVISED -					57	(15-22HB-4)BR (15-22)R	COLES	1086	267
	PLOT DATE = 8/20/2024	CHECKED -	REVISED -		SCALE: 1"=50'			CONTRACT NO. 74435				
		DATE -	REVISED -		SHEET 33 OF 33 SHEETS			STA. ExI57 840+00.00 TO STA. ExI57 855+00.00				

ILLINOIS FED. AID PROJECT

PRE-STAGE 3 CONSTRUCTION NOTES:

PRE-STAGE 3A CONSTRUCTION CONSISTS OF PAVED SHOULDER REMOVAL AND HOT-MIX ASPHALT BASE COURSE, 10" AT VARIOUS LOCATIONS ALONG IL 16 AND EXISTING RAMPS B, C AND F TO CARRY STAGE 3 TRAFFIC. FOR ADDITIONAL LOCATION AND QUANTITY INFORMATION SEE THE SCHEDULES OF QUANTITIES. CONSTRUCTION ALSO CONSISTS OF THE CONCRETE BARRIER, DOUBLE FACED, 44" HEIGHT LOCATED BETWEEN THE CENTER PIERS OF STR 0015-0078 & STR 015-0079.

PRE-STAGE 3B CONSTRUCTION CONSISTS OF THE NORTH SECTION OF THE PROPOSED PRECAST CONCRETE BOX CULVERTS 8' X 4' (SPECIAL) ALONG WITH THE BOX CULVERT END SECTION, BOX CULVERT NO. 2. WORK ON THIS SECTION OF THE BOX CULVERT ALSO INVOLVES PAVEMENT REMOVAL, PAVED SHOULDER REMOVAL AND CLASS D PATCHES, TYPE IV, 12 INCH.

PRE-STAGE 3C CONSTRUCTION CONSISTS OF THE NORTH MIDDLE SECTION OF THE PROPOSED PRECAST BOX CULVERTS 8' X 4' (SPECIAL), INLET BOXES WITH 18" DIA., STORM SEWER IN THE IL 16 MEDIAN, 36" JACKED PIPE CULVERT UNDER EX RAMP F, PAVEMENT REMOVAL, CLASS D PATCHES, TYPE IV, 12 INCH, REMOVAL OF TEMPORARY PIPE CULVERTS, REMOVAL OF TEMPORARY GUARDRAIL, REMOVAL OF THE MEDIAN SECTION OF THE EXISTING 8' X 3' BOX CULVERT AND GRADING WORK.

PRE-STAGE 3D CONSTRUCTION CONSISTS OF THE SOUTH MIDDLE SECTION OF THE PROPOSED PRECAST BOX CULVERTS 8' X 4' (SPECIAL), PAVEMENT REMOVAL AND CLASS D PATCHES, TYPE IV, 12 INCH.

PRE-STAGE 3E CONSTRUCTION CONSISTS OF THE SOUTH SECTION OF THE PROPOSED PRECAST BOX CULVERTS 8' X 4' (SPECIAL), BOX CULVERT END SECTION, BOX CULVERT NO. 2, PAVEMENT REMOVAL, PAVED SHOULDER REMOVAL, CLASS D PATCHES, TYPE IV, 12 INCH AND GRADING WORK.

A TEMPORARY SOIL RETENTION SYSTEM SHALL BE UTILIZED FOR THE STAGED CONSTRUCTION TO THE PROPOSED PRECAST BOX CULVERT.

THE CLASS D PATCHES, TYPE IV, 10" SHALL BE COMPLETED BEFORE OPENING THE LANE TO TRAFFIC.

DURING PRE-STAGE 3, THE NW & SW TEMPORARY RAMPS SHALL BE CLOSED. THE TEMPORARY SIGNALS, PAVEMENT MARKINGS AND SIGNING SHALL BE REMOVED. THE NE & SE TEMPORARY RAMPS SHALL REMAIN IN USE.



EX RAMPS F & D SHALL REMAIN OPEN. DETOUR ROUTES SHALL BE IN PLACE FOR THE SB I-57 TO EB IL 16 AND THE WB IL 16 TO SB I-57 MOVEMENTS.

PRE-STAGE 3 TRAFFIC CONTROL & PROTECTION STANDARDS:

701421, 701423, 701423 SPECIAL (PRE-STAGE 3C), 701456

HMA SHOULDER REMOVAL & REPLACEMENT TYPICALS

(SEE SCHEDULES FOR STATION LOCATIONS)

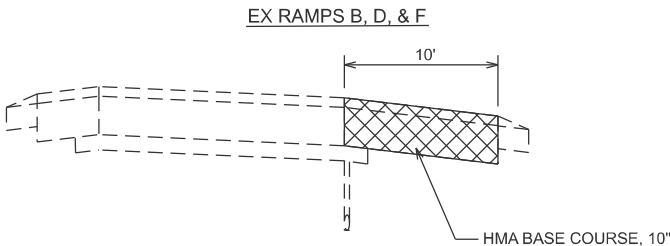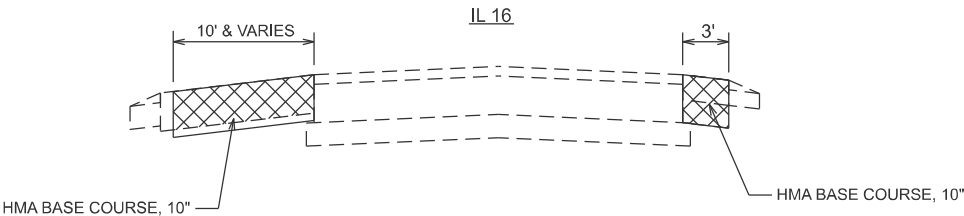


PAVED SHOULDER REMOVAL

MODEL: Pre-Stage 3 Notes [Sheet]
FILE NAME: c:\p\work\wtd\hrtz\kld852852\D774435-sheets-Staging-PreStage3B.dgn


	USER NAME = kaleb.hirtzel	DESIGNED -	REVISED -	STATE OF ILLINOIS DEPARTMENT OF TRANSPORTATION	STAGING PLANS PRE-STAGE 3 CONSTRUCTION NOTES			F.A.I RTE.	SECTION	COUNTY	TOTAL SHEETS	SHEET NO.
		DRAWN -	REVISED -					57	(15-22HB-4)BR (15-22)R	COLES	1086	268
	PLOT SCALE = \$SCALE\$	CHECKED -	REVISED -					CONTRACT NO. 74435				
	PLOT DATE = 8/20/2024	DATE -	REVISED -		SCALE:	SHEET 1	OF 14	SHEETS	STA.	TO STA.	ILLINOIS FED. AID PROJECT	

MODEL: Ex IL 16- PreStage3B (Sheet)
FILE NAME: c:\p\work\hrtz\k\id852852\ID774435-sheets-Staging-PreStage3B.dgn

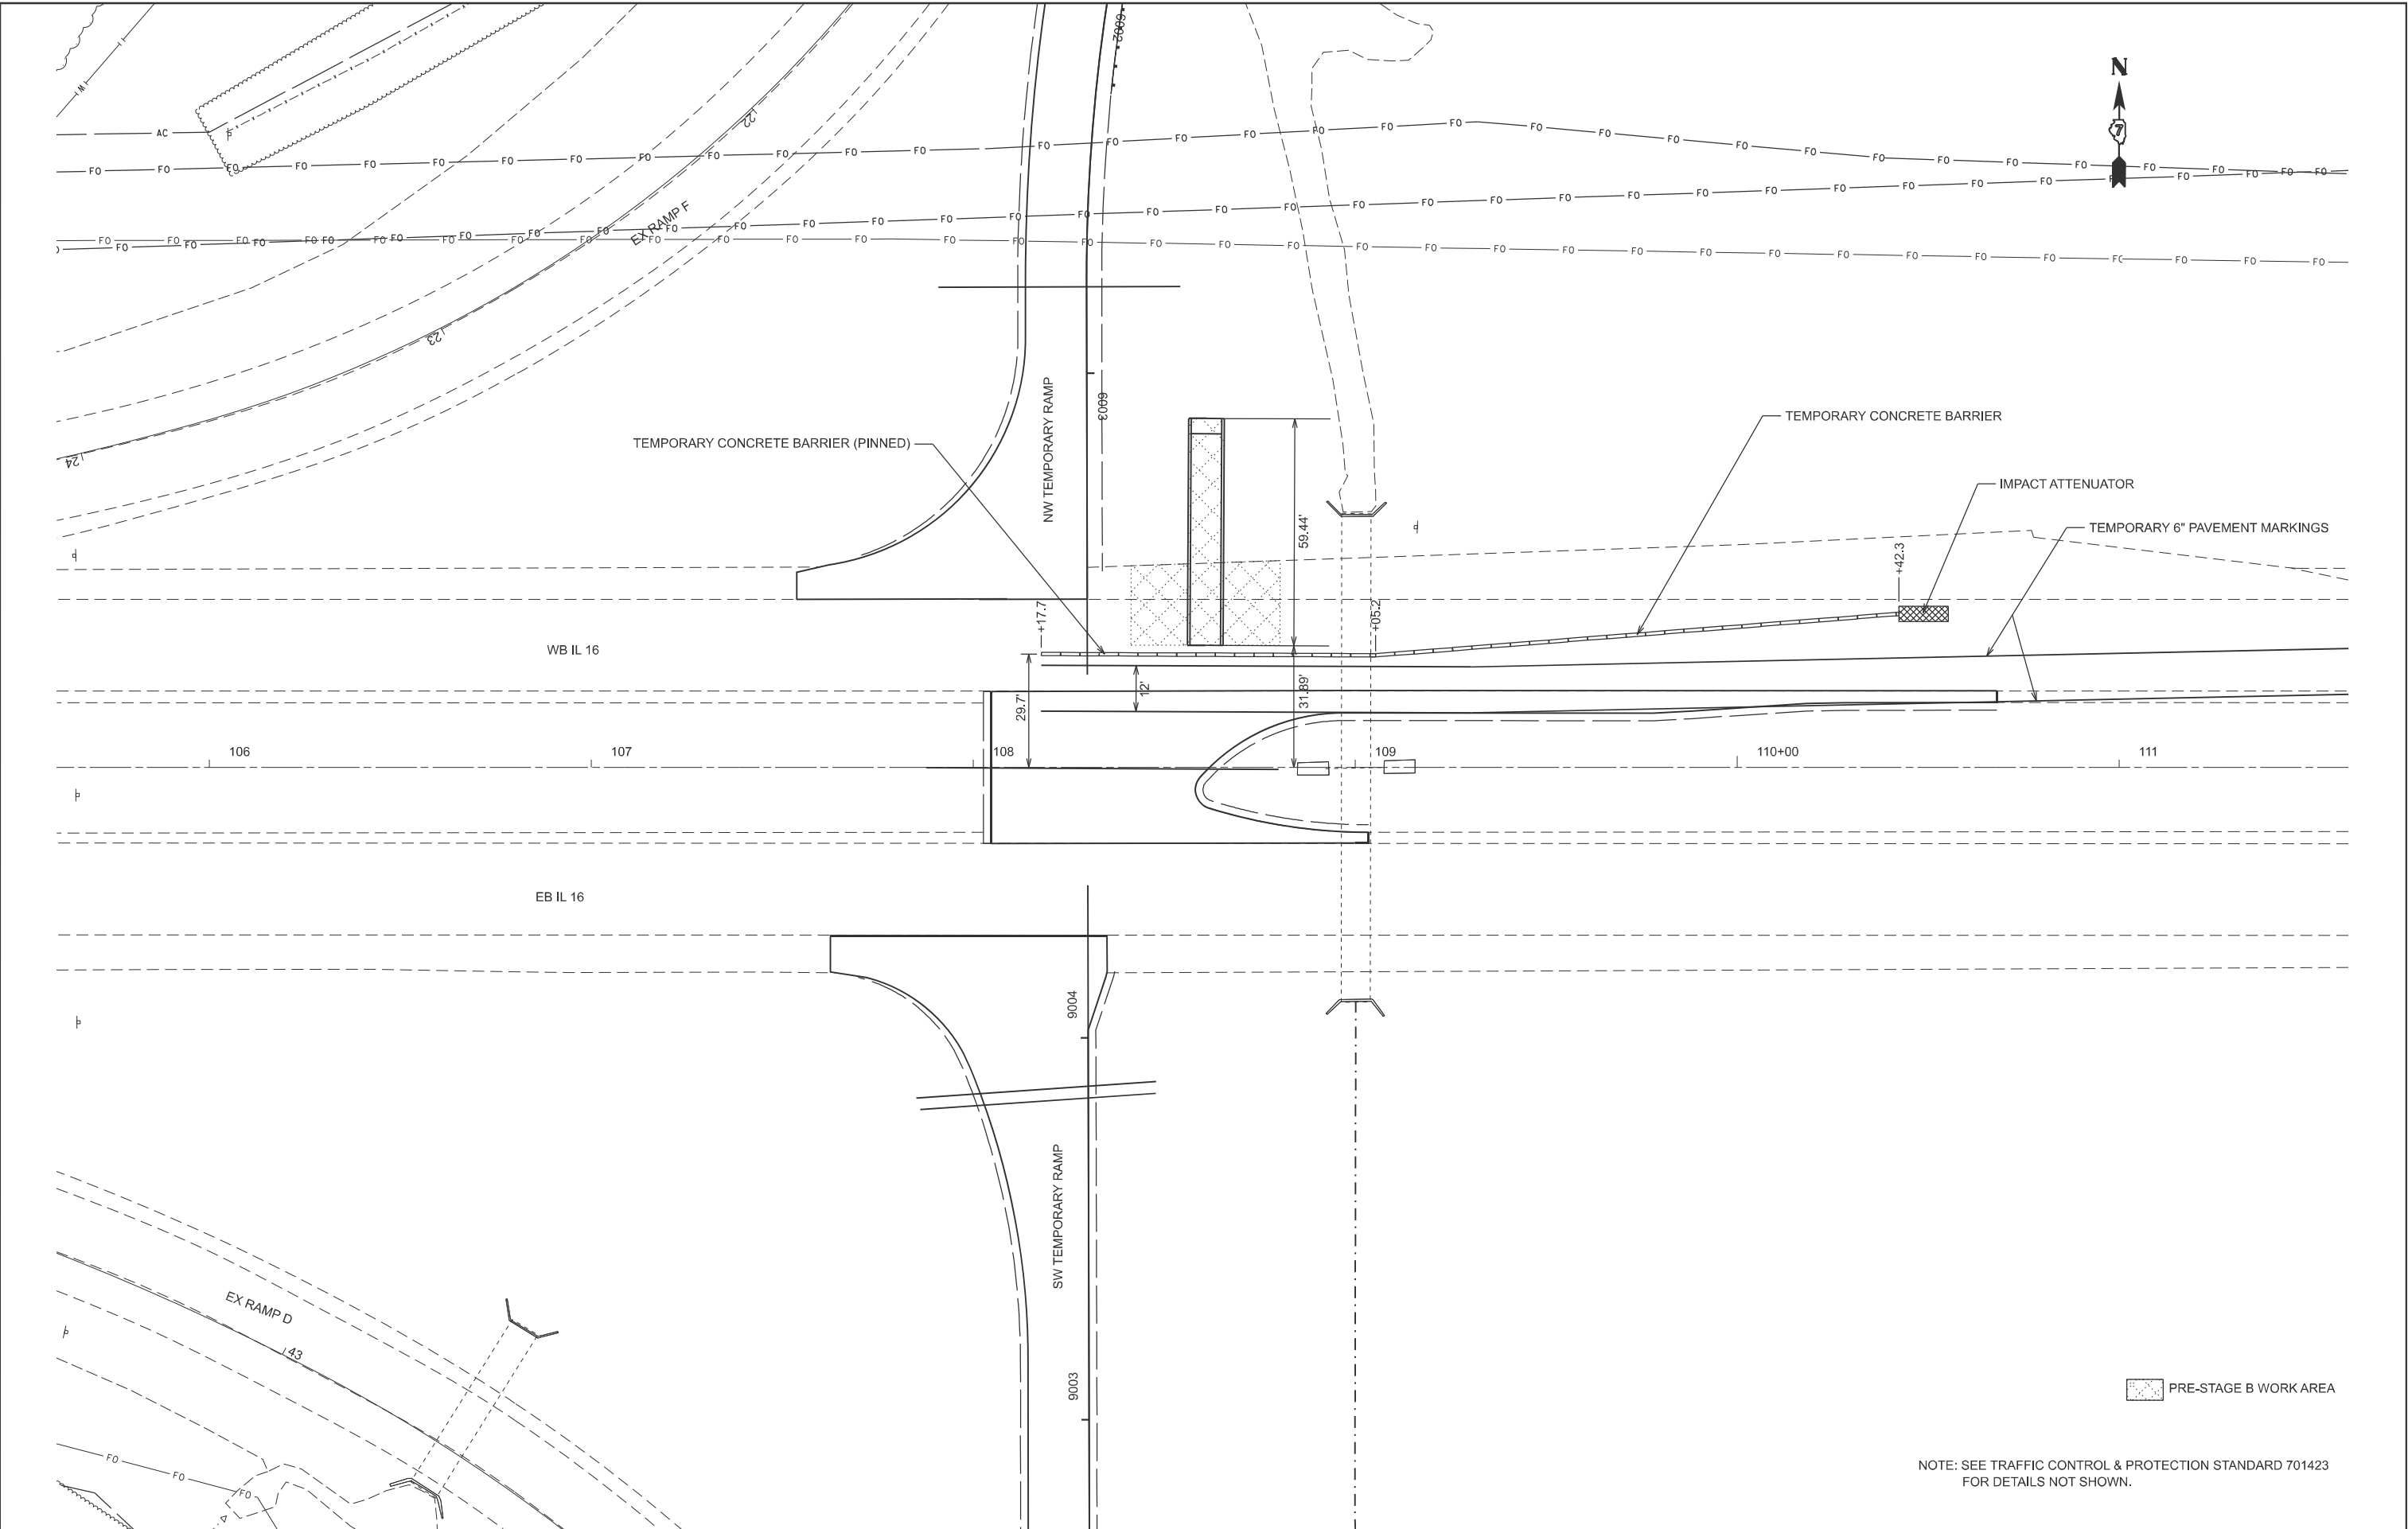

	USER NAME = kaleb.hirtzel	DESIGNED -	REVISED -	STATE OF ILLINOIS DEPARTMENT OF TRANSPORTATION	STAGING PLANS PRE-STAGE 3B WORK AREA & TRAFFIC CONTROL				F.A.I RTE.	SECTION	COUNTY	TOTAL SHEETS	SHEET NO.
		DRAWN -	REVISED -						57	(15-22HB-4)BR (15-22)R	COLES	1086	269
	PLOT SCALE = \$SCALE\$	CHECKED -	REVISED -						CONTRACT NO. 74435				
	PLOT DATE = 8/20/2024	DATE -	REVISED -		ILLINOIS FED. AID PROJECT								
						SCALE: 1"=20'	SHEET 2	OF 14	SHEETS	STA. 105+60.00	TO STA. 111+60.00		

MODEL: Ex IL 16- IL 16 [Steel]
FILE NAME: c:\p\work\hrtz\kld852852\74435-sheets-Staging-PreStage3C.dgn

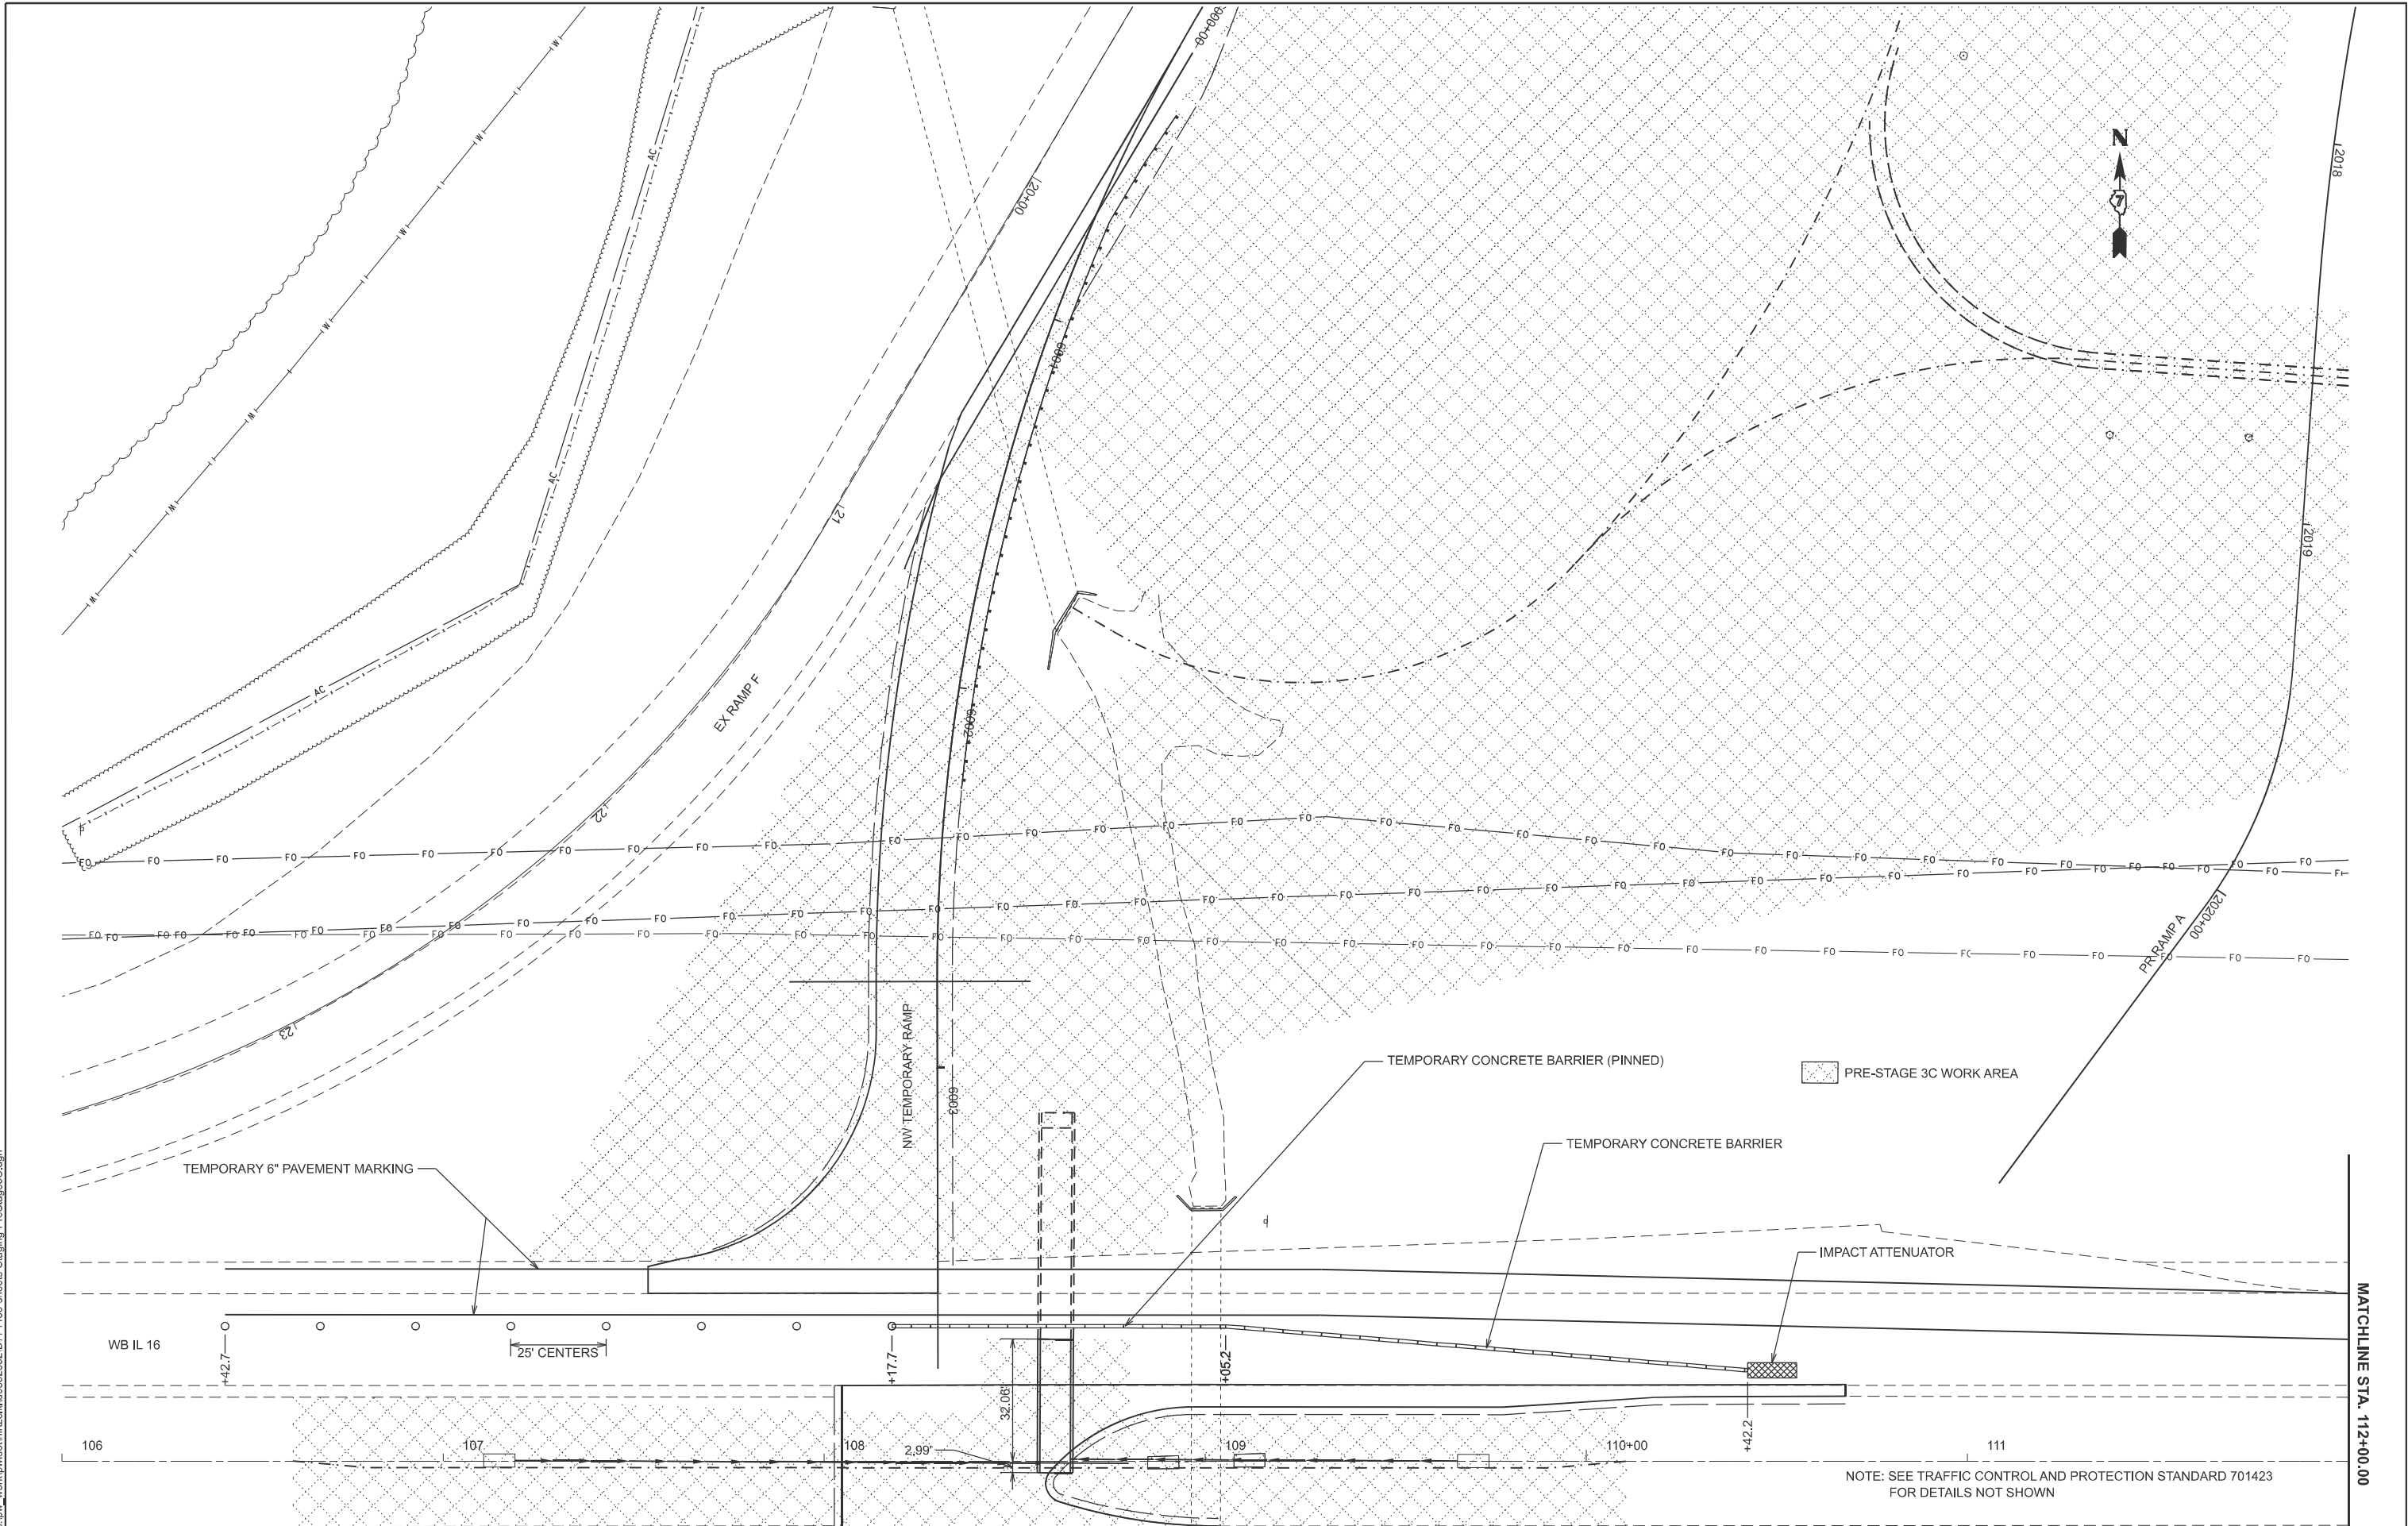


USER NAME = kaleb.hirtzel	DESIGNED -	REVISED -
	DRAWN -	REVISED -
PLOT SCALE = \$SCALE\$	CHECKED -	REVISED -
PLOT DATE = 7/17/2024	DATE -	REVISED -

STATE OF ILLINOIS
DEPARTMENT OF TRANSPORTATION

STAGING PLANS
PRE-STAGE 3C WORK AREA & TRAFFIC CONTROL


SCALE: 1"=20' SHEET 3 OF 14 SHEETS STA. 106+00.00 TO STA. 112+00.00

F.A.I RTE.	SECTION	COUNTY	TOTAL SHEETS	SHEET NO.
57	(15-22HB-4)BR (15-22)R	COLES	1086	270
CONTRACT NO. 74435				
ILLINOIS FED. AID PROJECT				

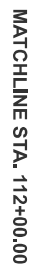

**STATE OF ILLINOIS
DEPARTMENT OF TRANSPORTATION**

F.A.I RTE.	SECTION	COUNTY	TOTAL SHEETS	SHEET NO.
57	(15-22HB-4)BR (15-22)R	COLES	1086	271
		CONTRACT NO. 74435		
ILLINOIS		FED. AID PROJECT		

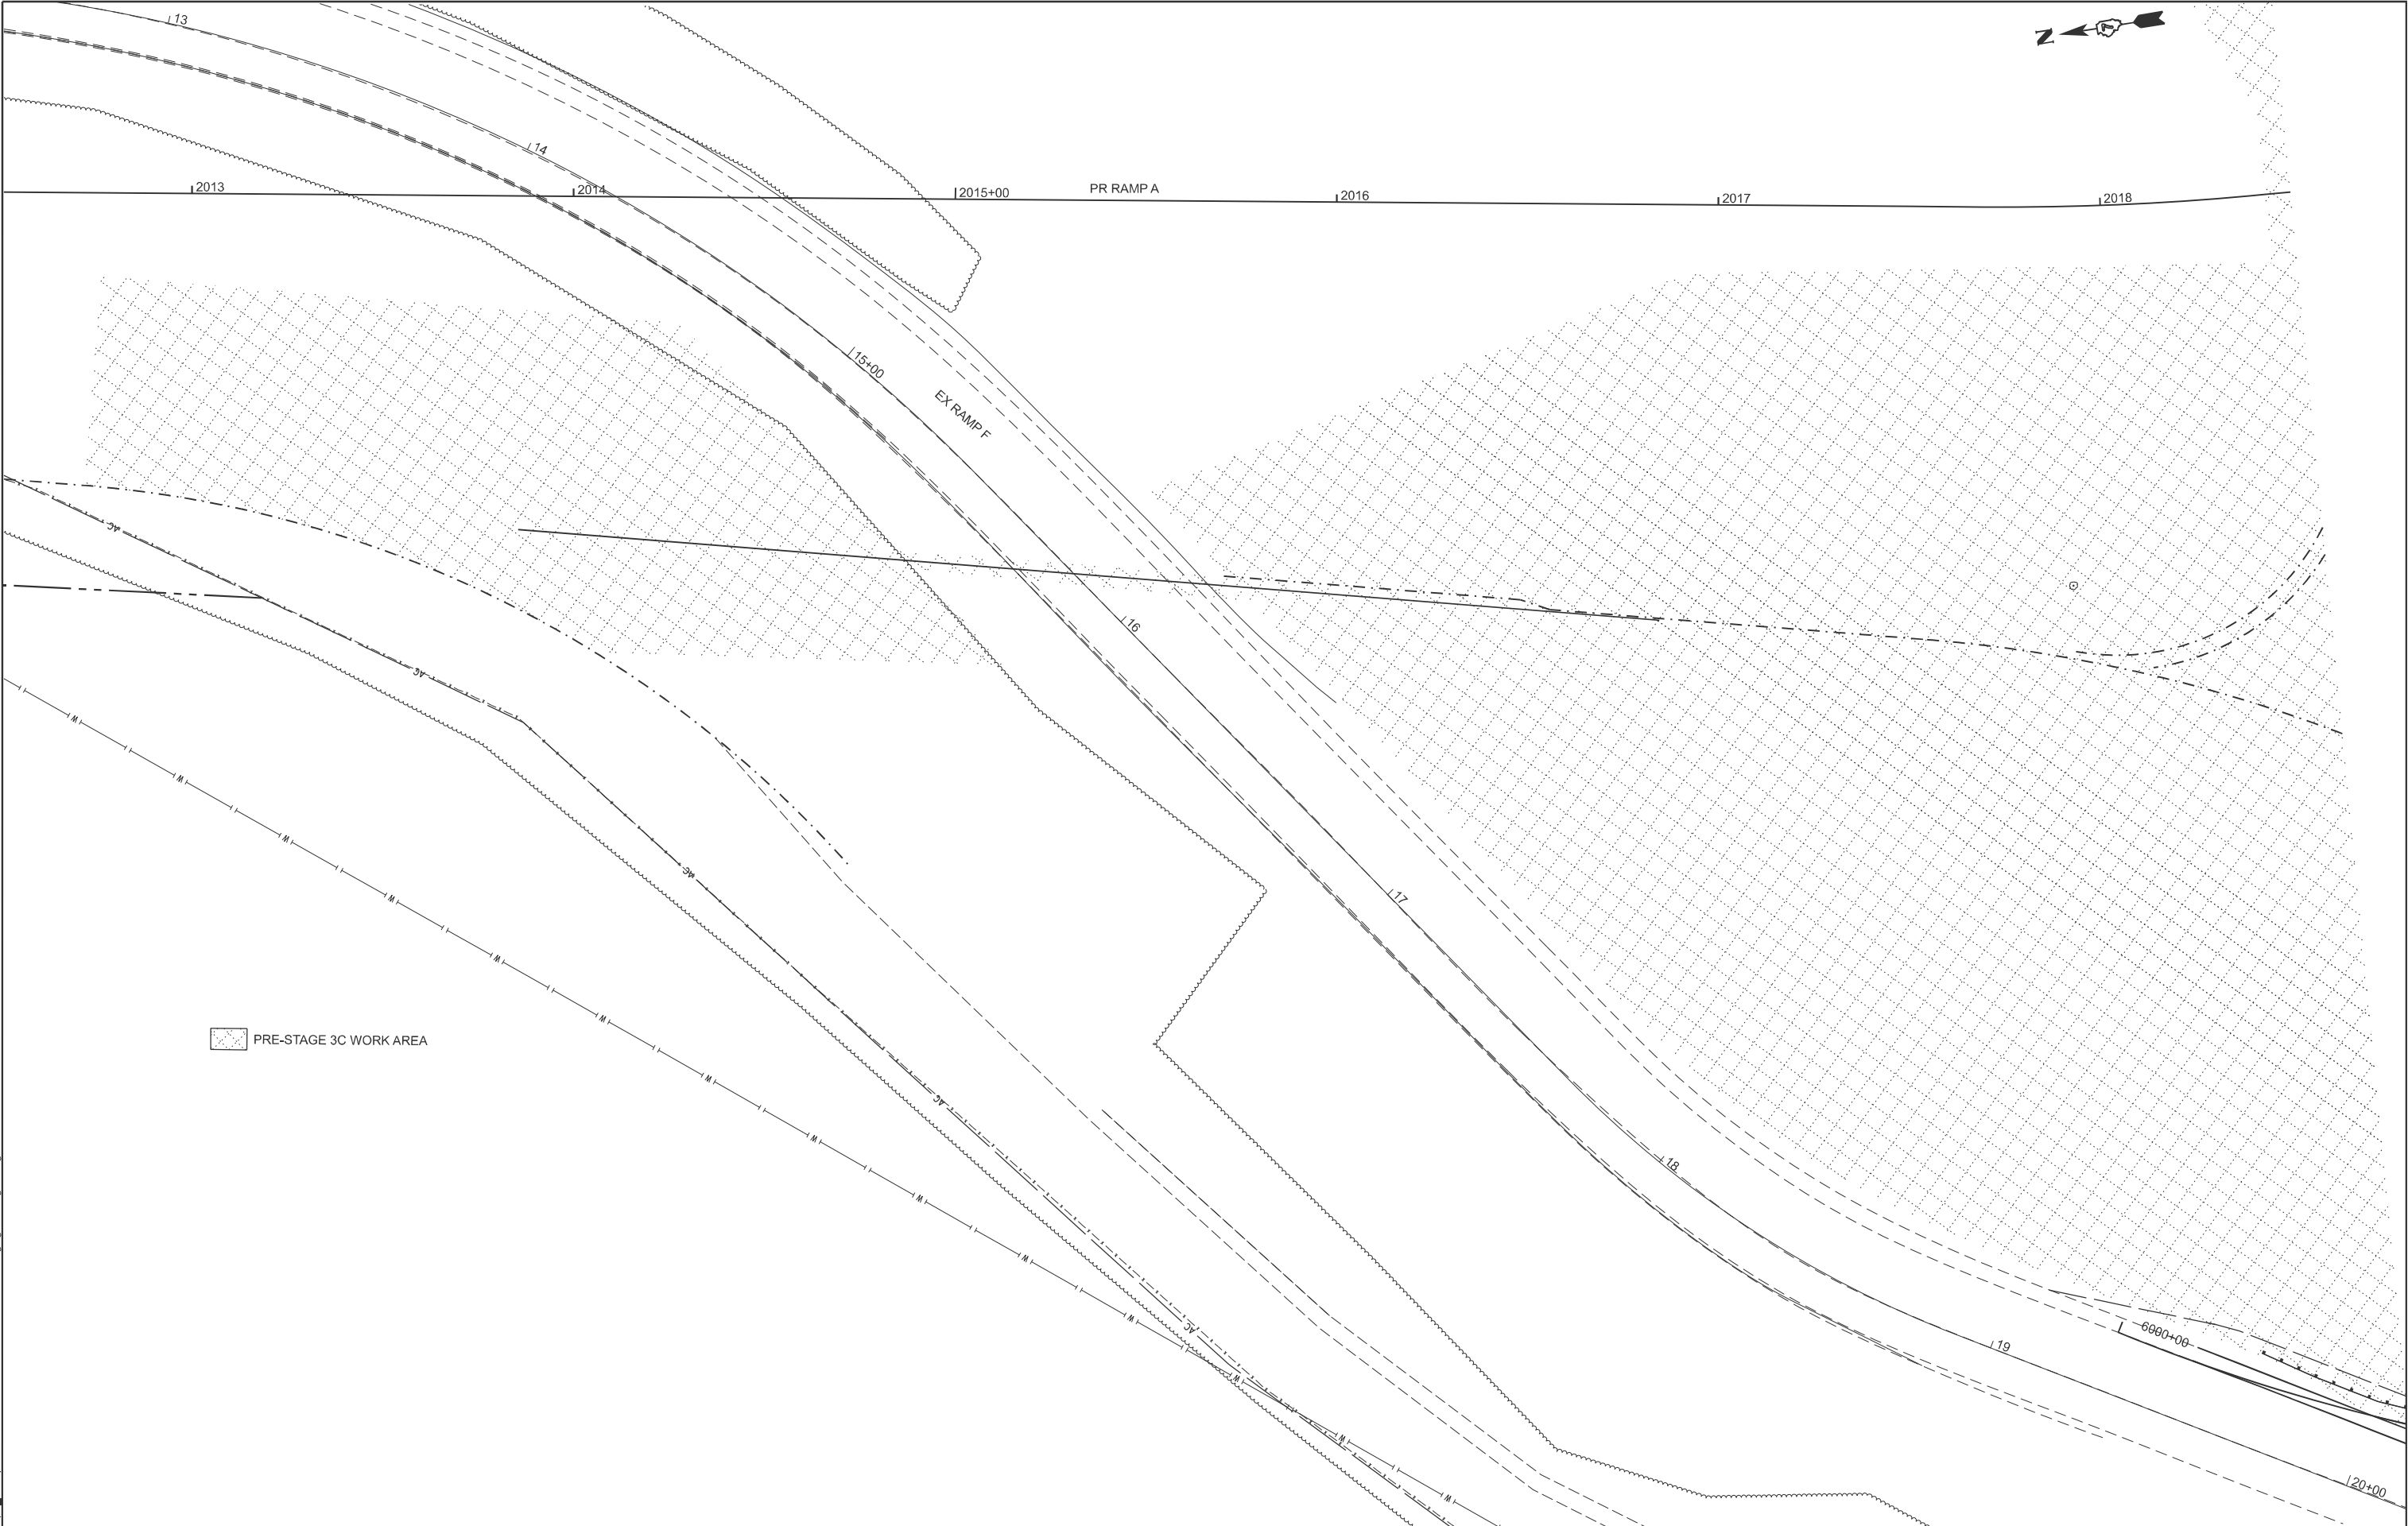

PRE-STAGE 3C WORK AREA

MODEL: RAMPAS-OFF - Ramp A [Sheet]
FILE NAME: c:\p\work\hrt\hrt\id652852\ID74435-sheets-Staging-PreStage3C.dgn

USER NAME	= kaleb.hirtzel	DESIGNED	-	REVISED	-
		DRAWN	-	REVISED	-
PLOT SCALE	= \$SCALE\$	CHECKED	-	REVISED	-
PLOT DATE	= 8/20/2024	DATE	-	REVISED	-


STATE OF ILLINOIS
DEPARTMENT OF TRANSPORTATION

STAGING PLANS
PRE-STAGE 3C WORK AREA & TRAFFIC CONTROL

SCALE: 1"=20' SHEET 5 OF 14 SHEETS STA. 2012+50.00 TO STA. 2018+50.00

F.A.I RTE.	SECTION	COUNTY	TOTAL SHEETS	SHEET NO.
57	(15-22HB-4)BR (15-22)R	COLES	1086	272
CONTRACT NO. 74435				
ILLINOIS FED. AID PROJECT				

MODEL: Ex IL 17 - BOXCULVERT (Sheet)
FILE NAME: c:\pwworking\hrtzel\id862852\ID774435-sheets\Staging-Prestage3D.dgn

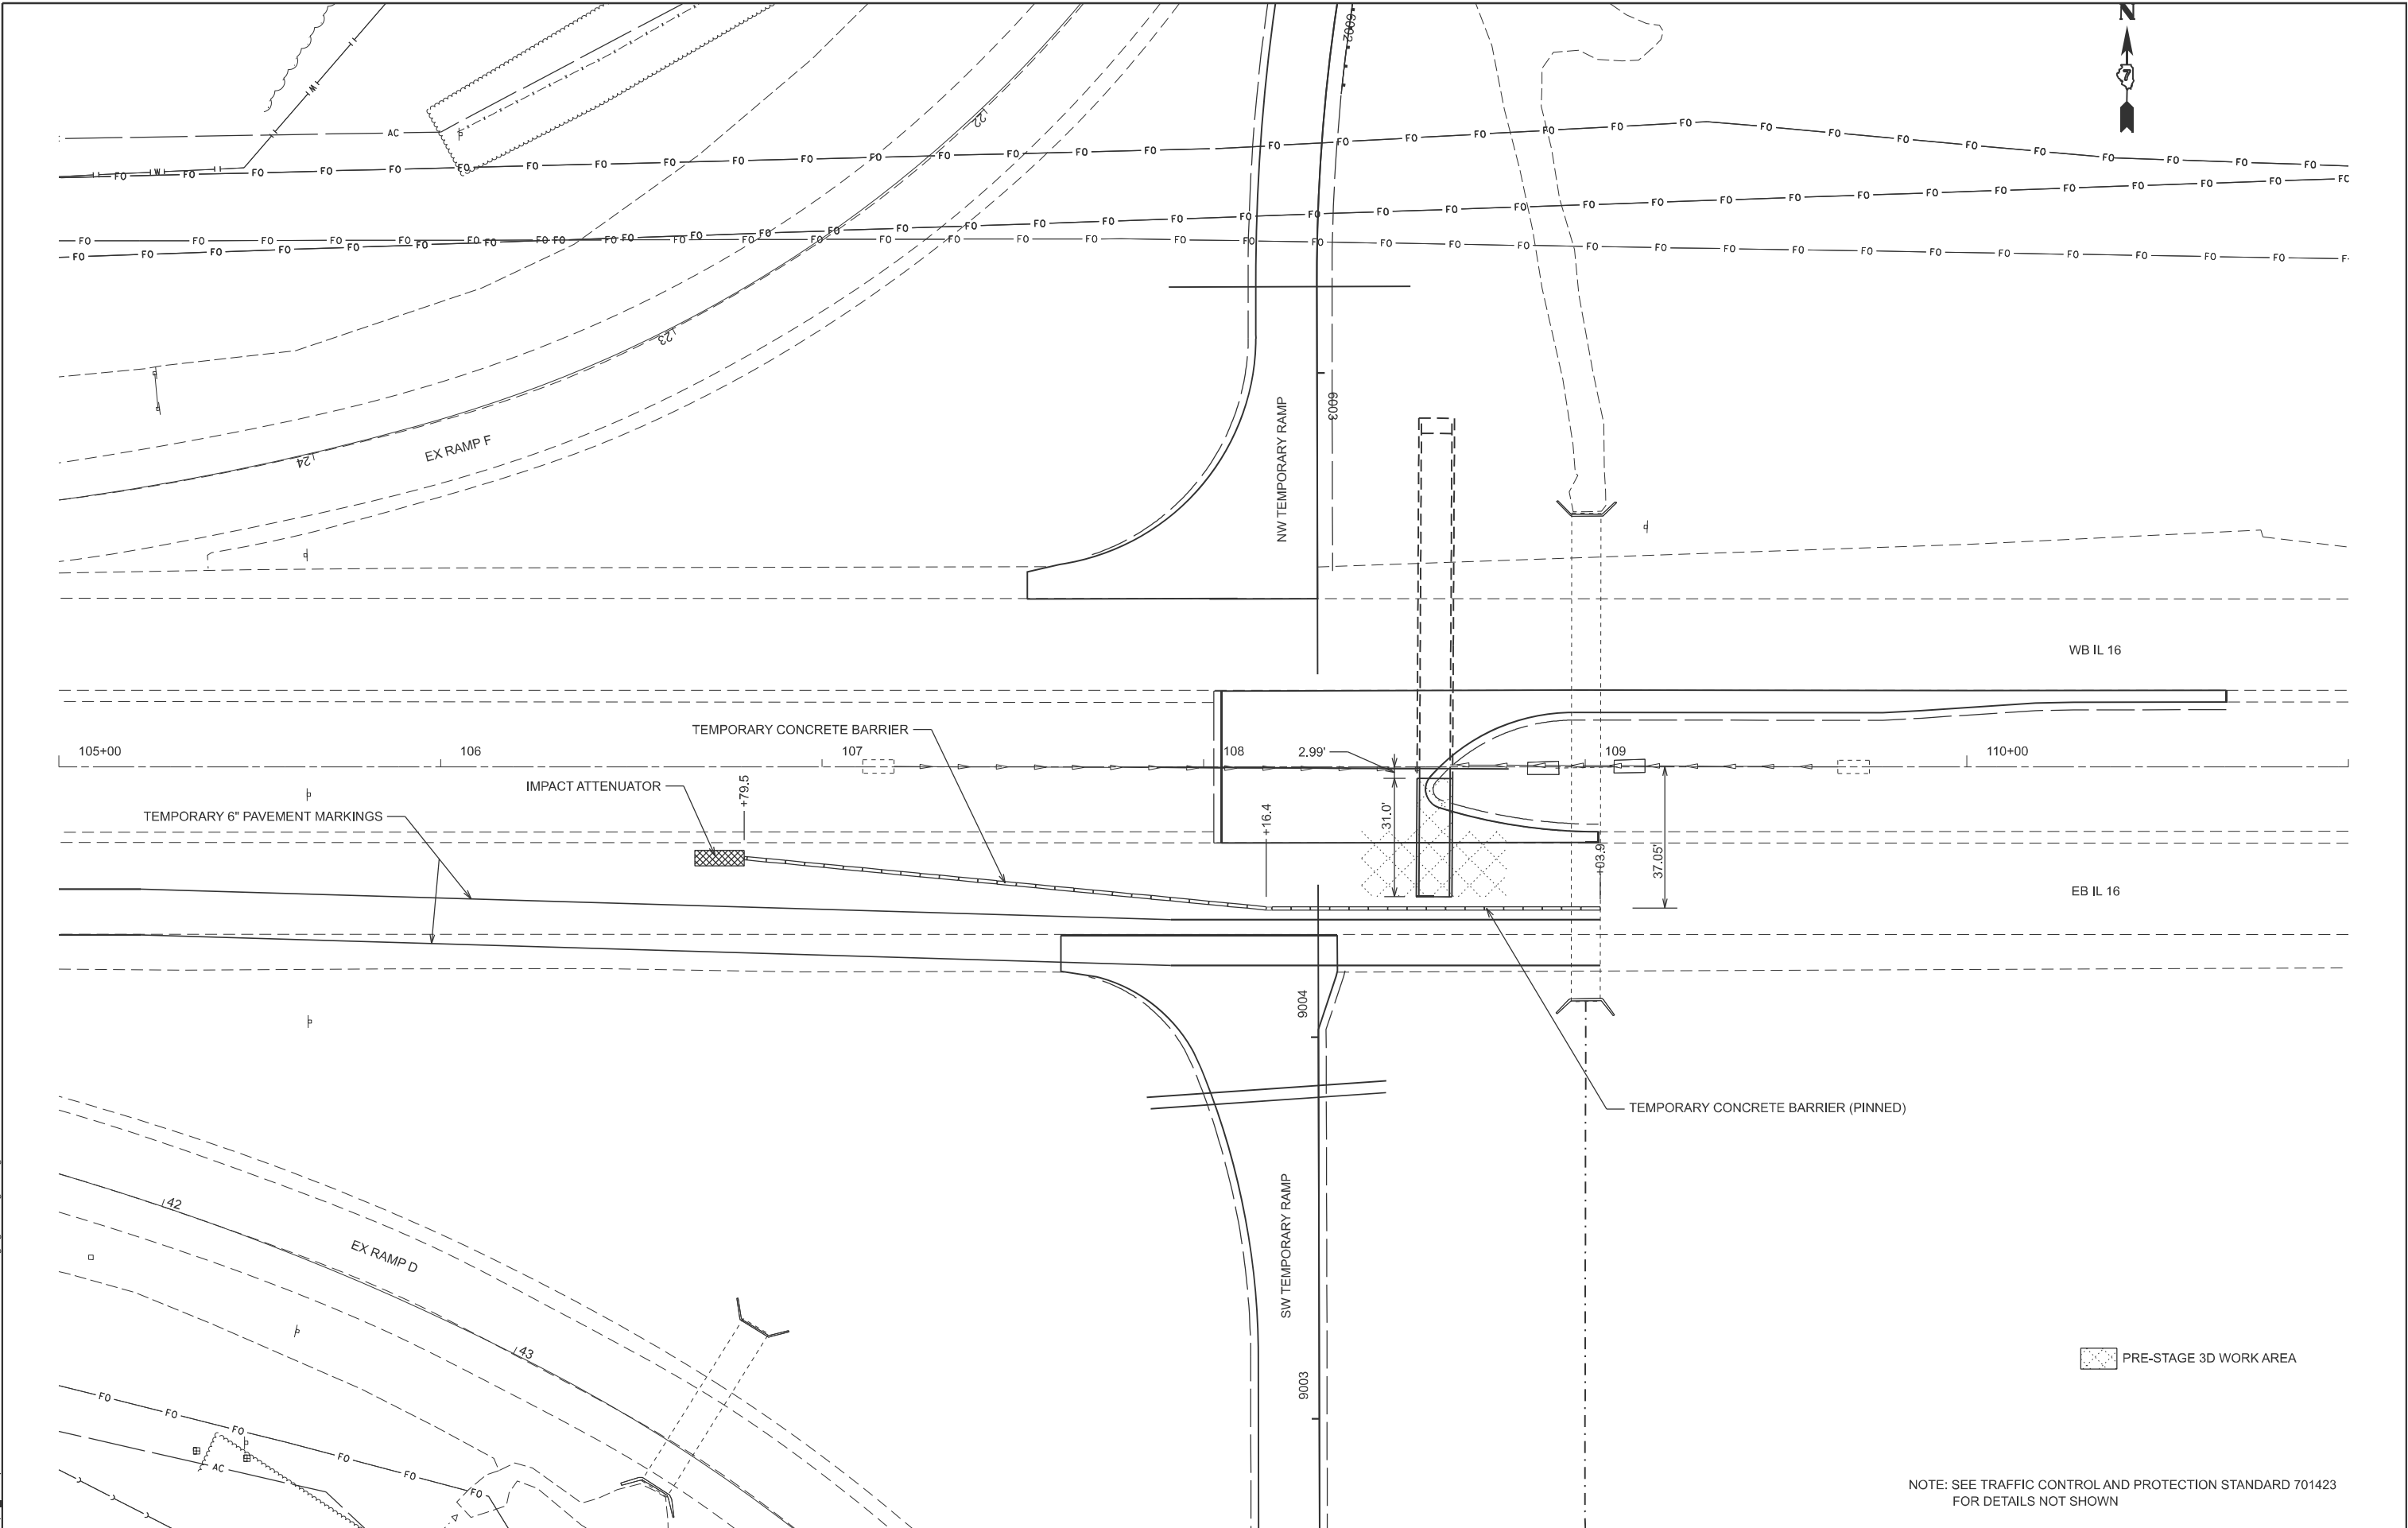


PRE-STAGE 3D WORK AREA

NOTE: SEE TRAFFIC CONTROL AND PROTECTION STANDARD 701423 FOR DETAILS NOT SHOWN

STATE OF ILLINOIS DEPARTMENT OF TRANSPORTATION				STAGING PLANS PRE-STAGE 3D WORK AREA & TRAFFIC CONTROL				F.A.I RTE.		SECTION		COUNTY		TOTAL SHEETS		SHEET NO.	
USER NAME = kaleb.hirtzel				DESIGNED -				57		(15-22HB-4)BR (15-22)R		COLES		1086		273	
PLOT SCALE = \$SCALE\$				DRAWN -													
PLOT DATE = 8/20/2024				CHECKED -													
				REVISD -													
				REVISD -													
				REVISD -													
								SCALE: 1"=20'		SHEET 6		OF 14 SHEETS		STA. 105+00.00		TO STA. 111+00.00	
												ILLINOIS		FED. AID PROJECT			

MODEL: Ex IL 16- IL 16 (Sheet)
FILE NAME: c:\p\work\hirtzel\id852852\74435-sheets-Staging-ProStage3E.dgn

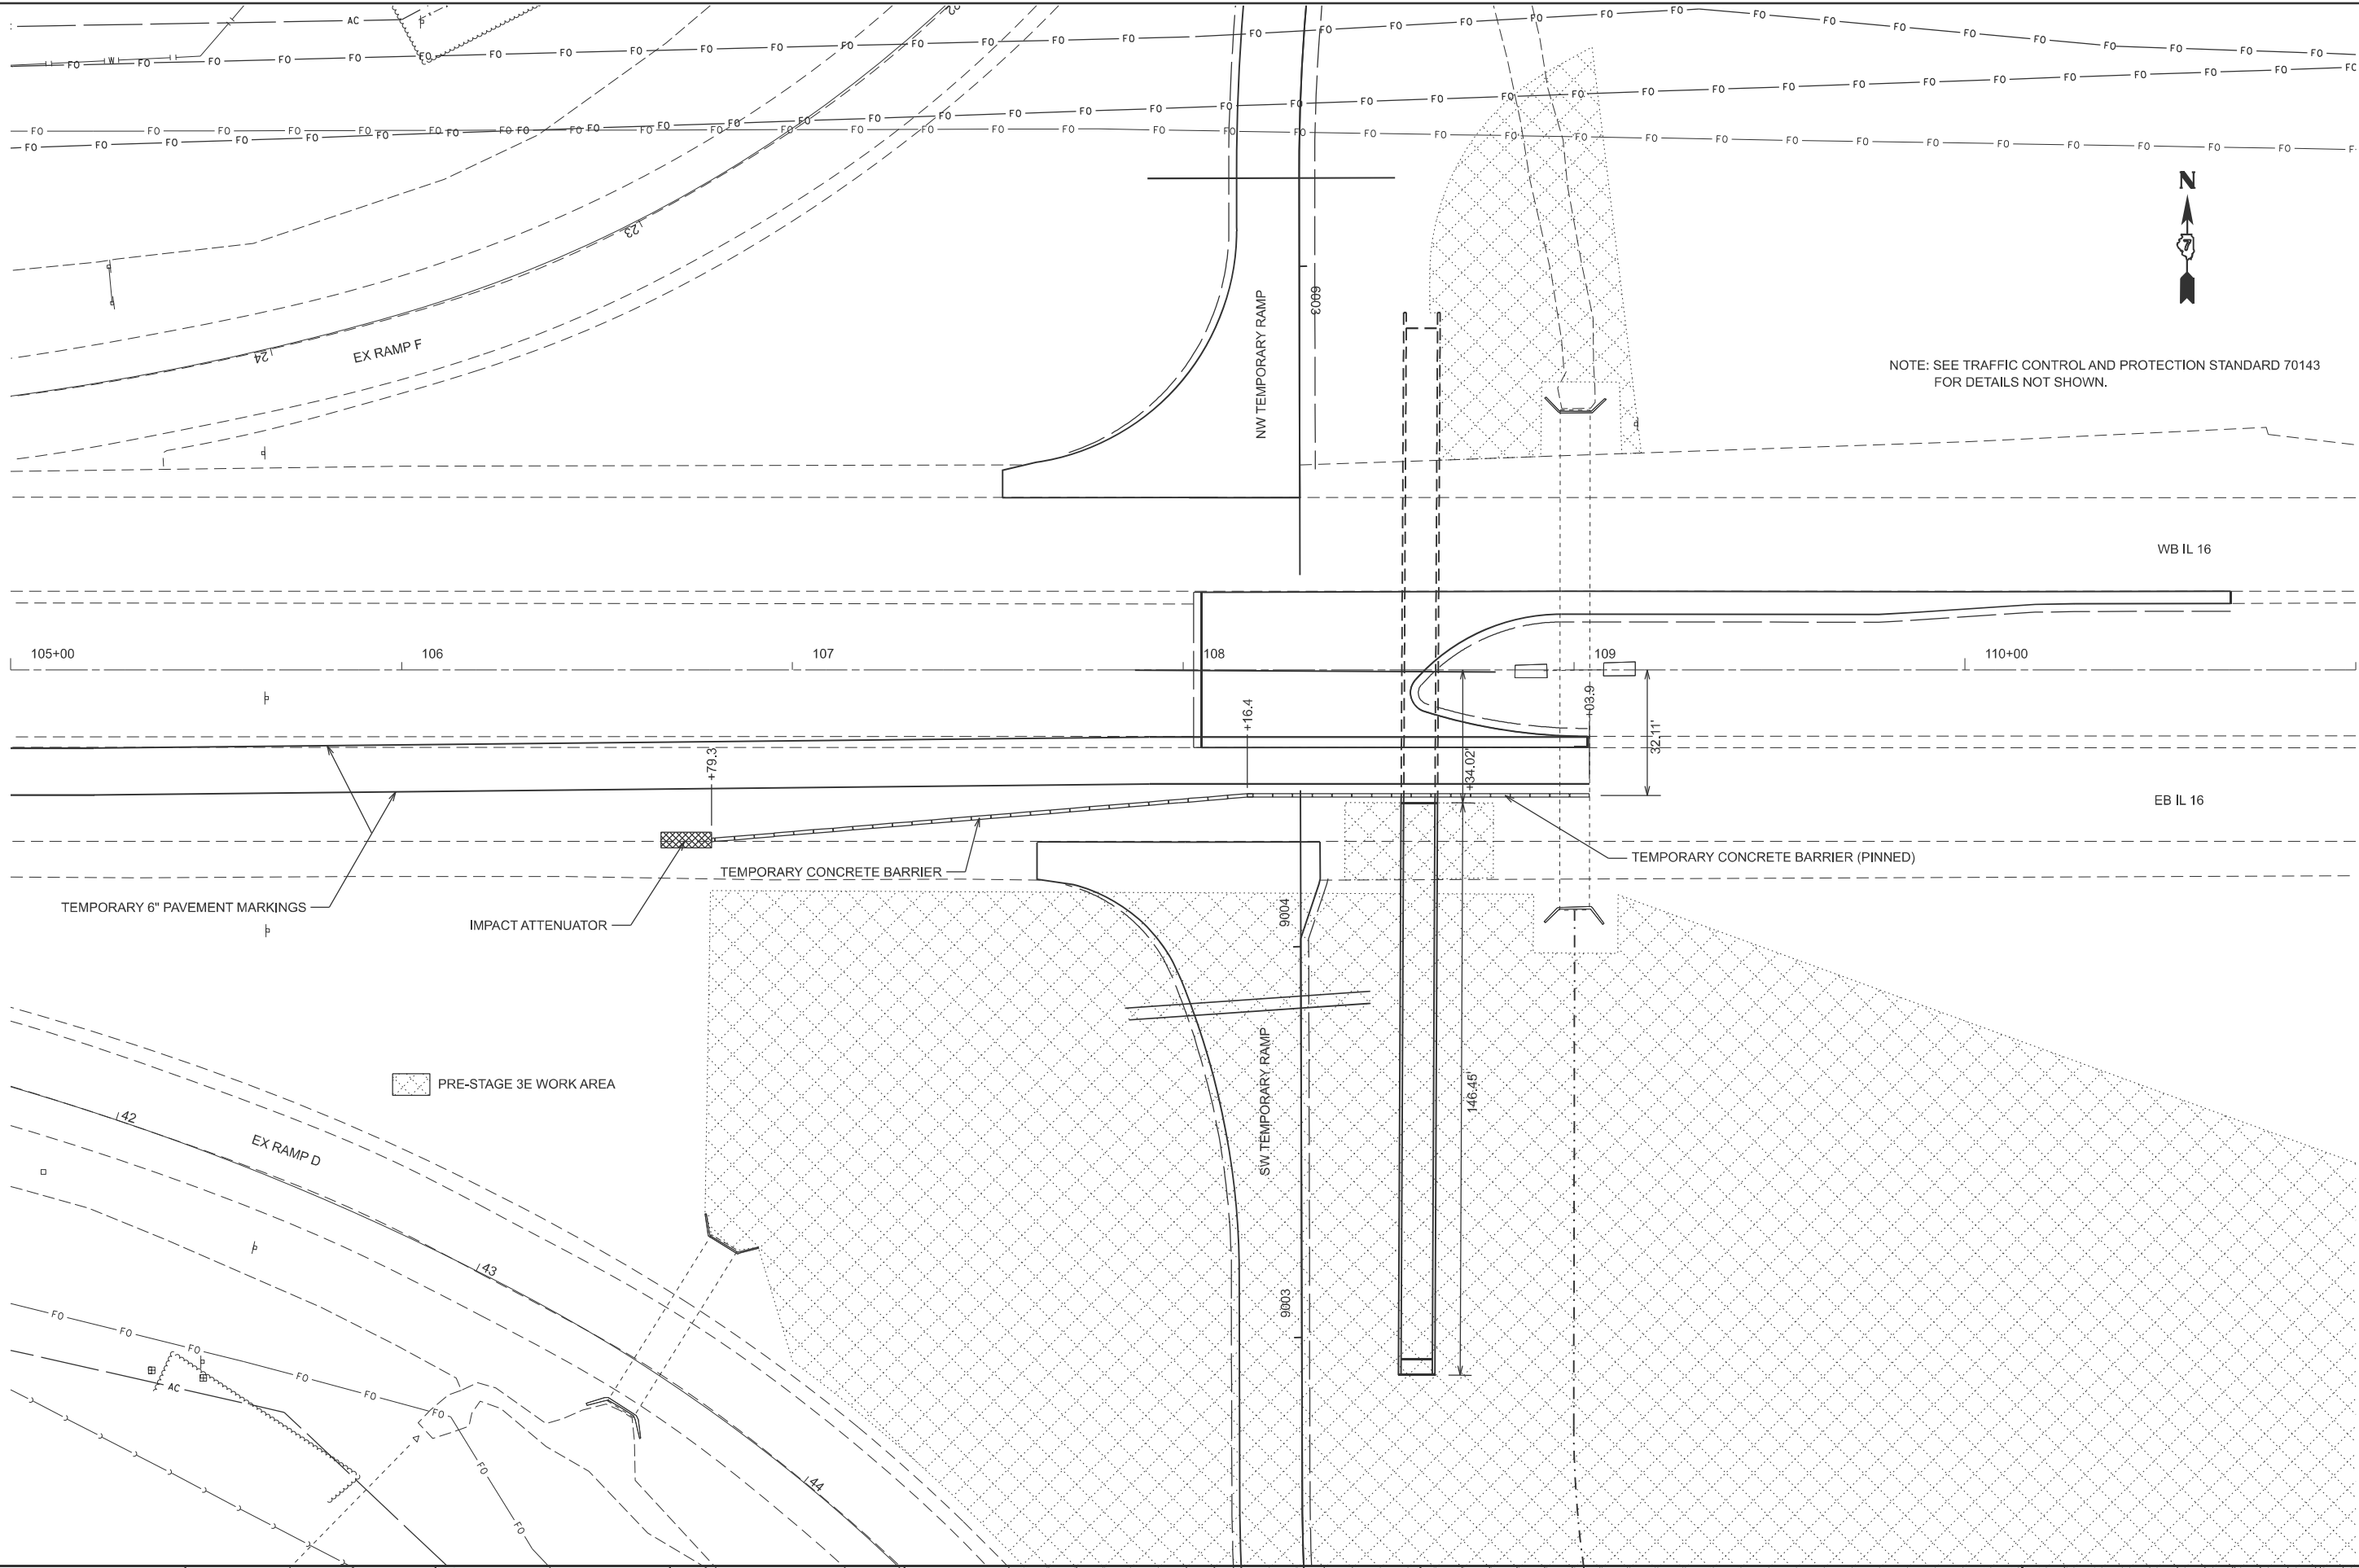

USER NAME	= kaleb.hirtzel	DESIGNED	-	REVISED	-
DRAWN	-	REVIS	-	REVISED	-
PLOT SCALE	= \$SCALE\$	CHECKED	-	REVISED	-
PLOT DATE	= 8/20/2024	DATE	-	REVISED	-


STATE OF ILLINOIS
DEPARTMENT OF TRANSPORTATION

STAGING PLANS
PRE-STAGE 3E WORK AREA & TRAFFIC CONTROL

SCALE: 1"=20' SHEET 7 OF 14 SHEETS STA. 105+00.00 TO STA. 111+00.00

F.A.I RTE.	SECTION	COUNTY	TOTAL SHEETS	SHEET NO.
57	(15-22HB-4)BR (15-22)R	COLES	1086	274
CONTRACT NO. 74435				
ILLINOIS FED. AID PROJECT				

MODEL: RAMPD.SP016 - Ramp D [Sheet]
FILE NAME: c:\p\work\hrtz\hrtz\1052852\074435-sheets-Staging-PreStage3E.dgn

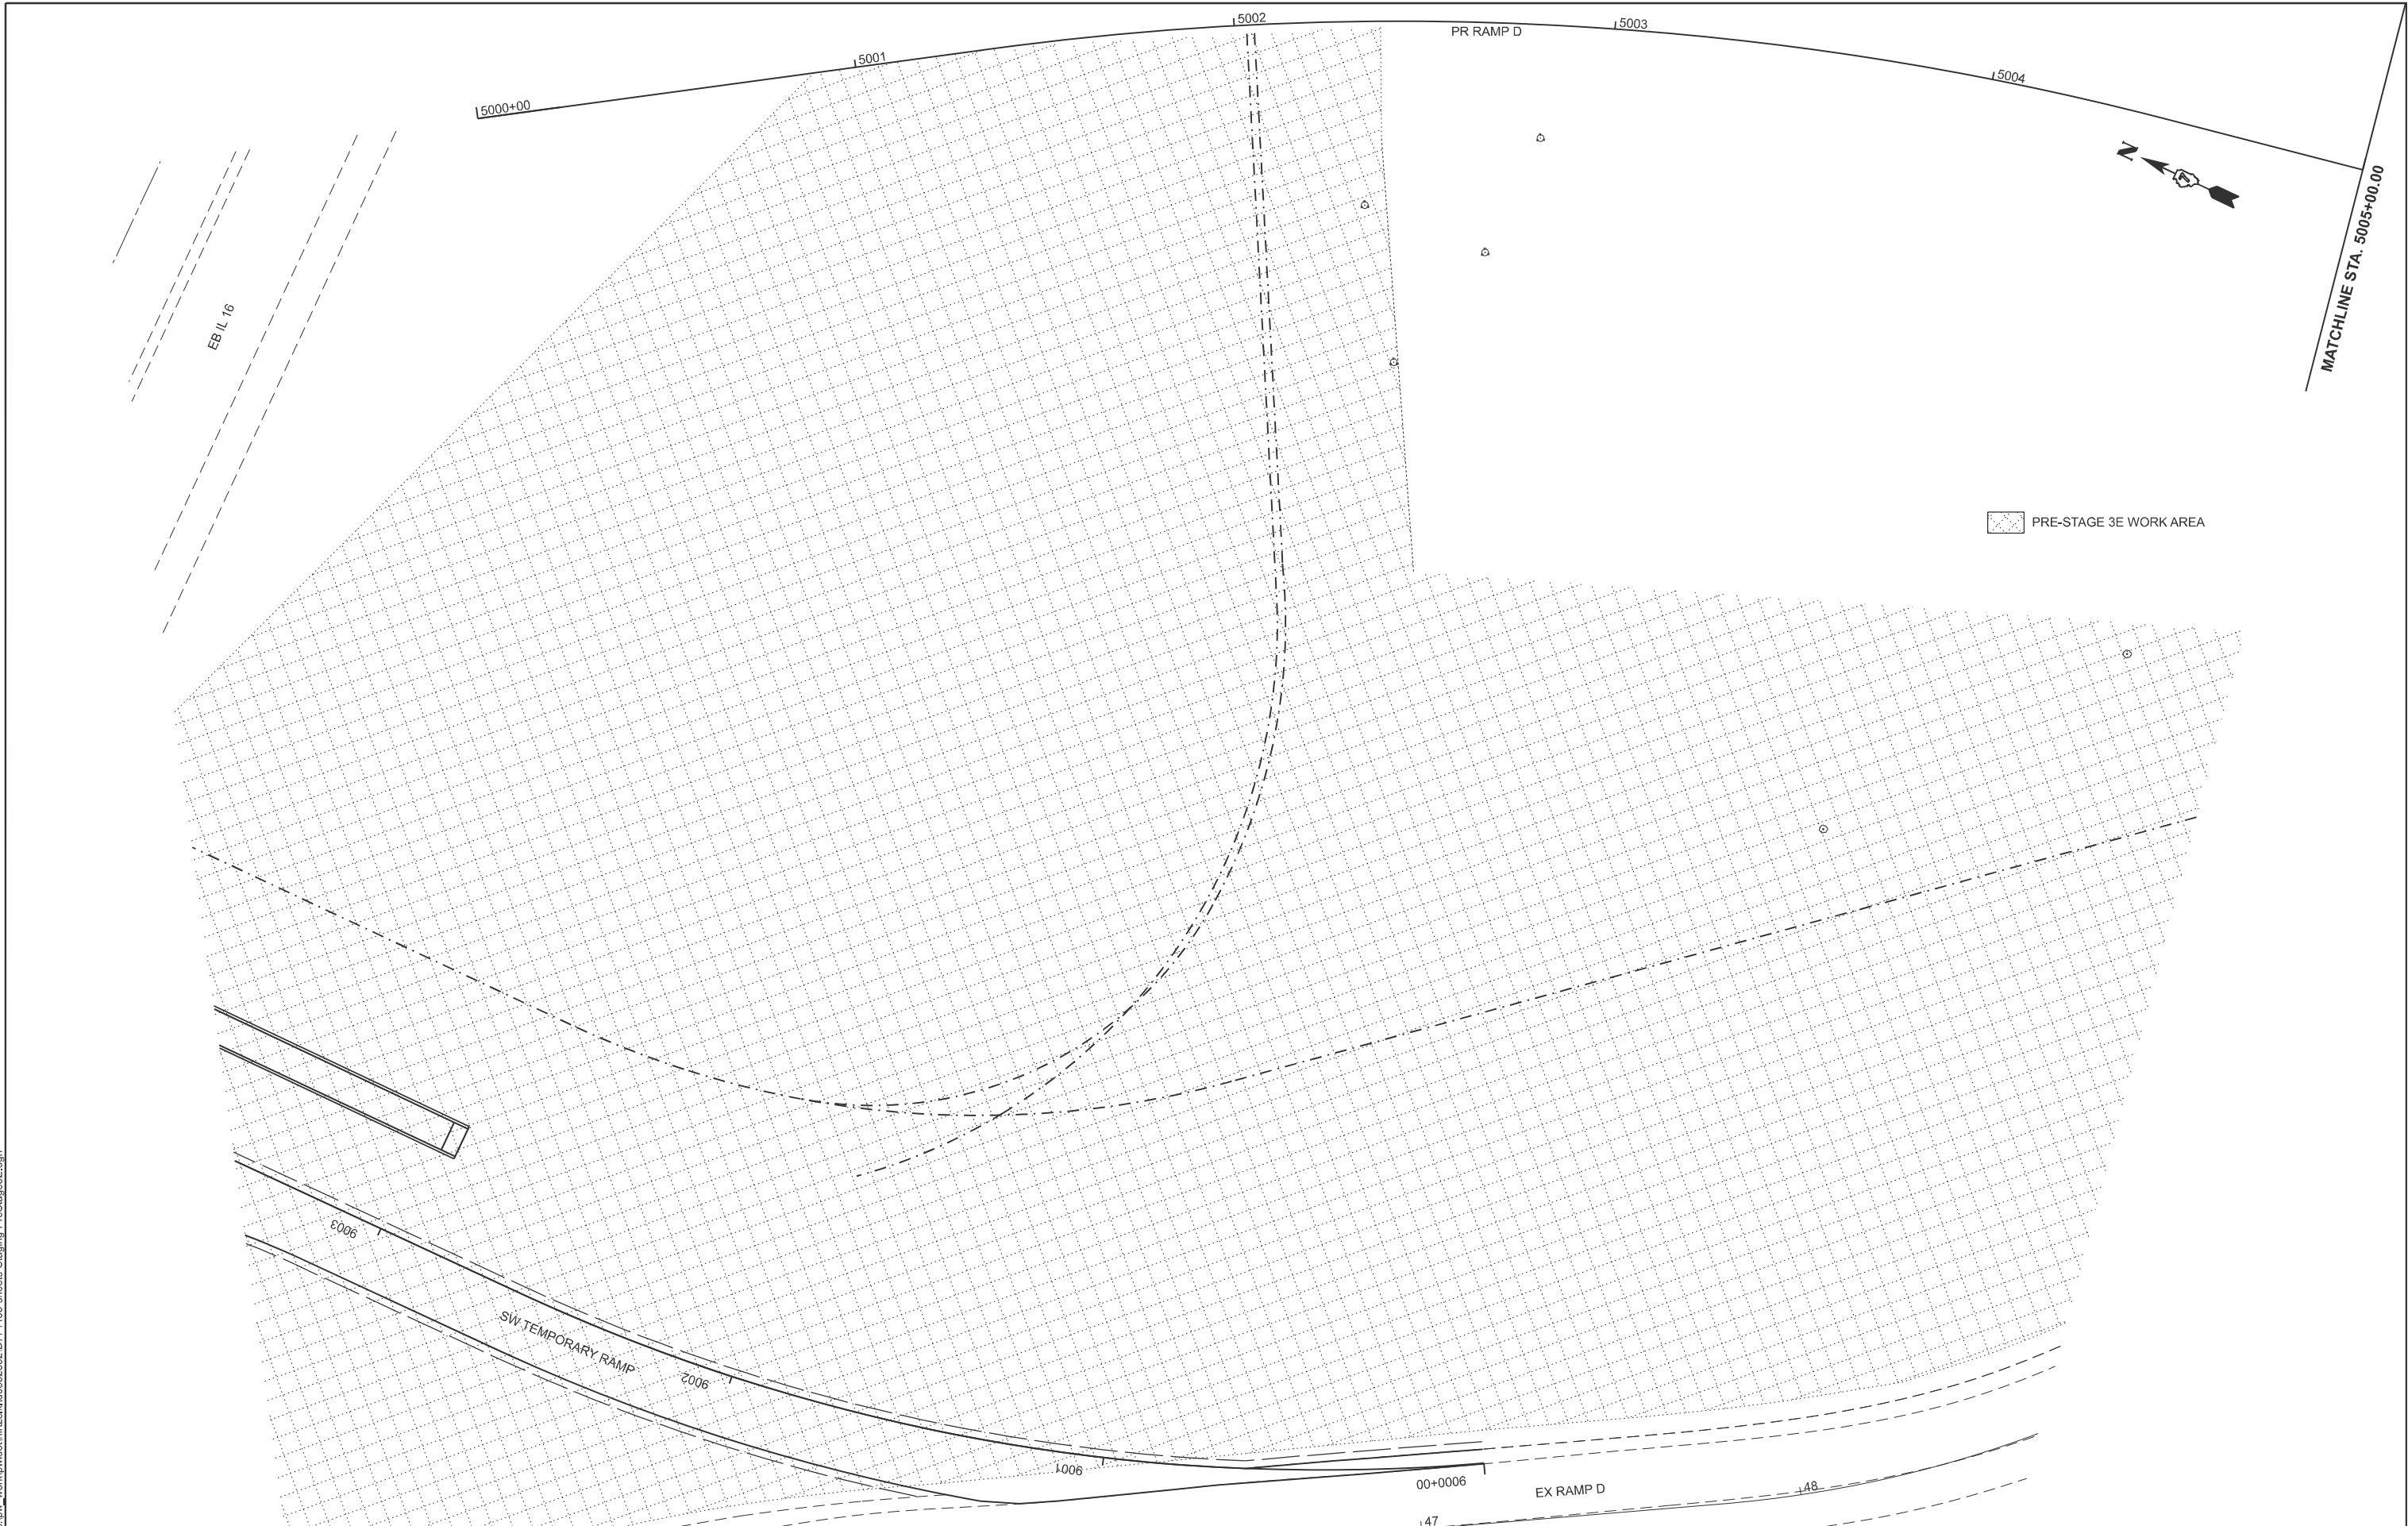

USER NAME	= kaleb.hirtzel	DESIGNED	-	REVISED	-
DRAWN	-	REVIS	-	REVISED	-
PLOT SCALE	= \$SCALE\$	CHECKED	-	REVISED	-
PLOT DATE	= 8/20/2024	DATE	-	REVISED	-

STATE OF ILLINOIS
DEPARTMENT OF TRANSPORTATION


STAGING PLANS
PRE-STAGE 3E WORK AREA & TRAFFIC CONTROL

SCALE: 1"=20' SHEET 8 OF 14 SHEETS STA. 4999+00.00 TO STA. 5005+00.00

F.A.I RTE.	SECTION	COUNTY	TOTAL SHEETS	SHEET NO.
57	(15-22HB-4)BR (15-22)R	COLES	1086	275
CONTRACT NO. 74435				
ILLINOIS FED. AID PROJECT				

MODEL: RAMPD.SP016 - Ramp D-1 [Sheet]
FILE NAME: c:\p\work\hrt\hrt\74435-sheets-Staging-ProStage3E.dgn

MATCHLINE STA. 5005+00.00

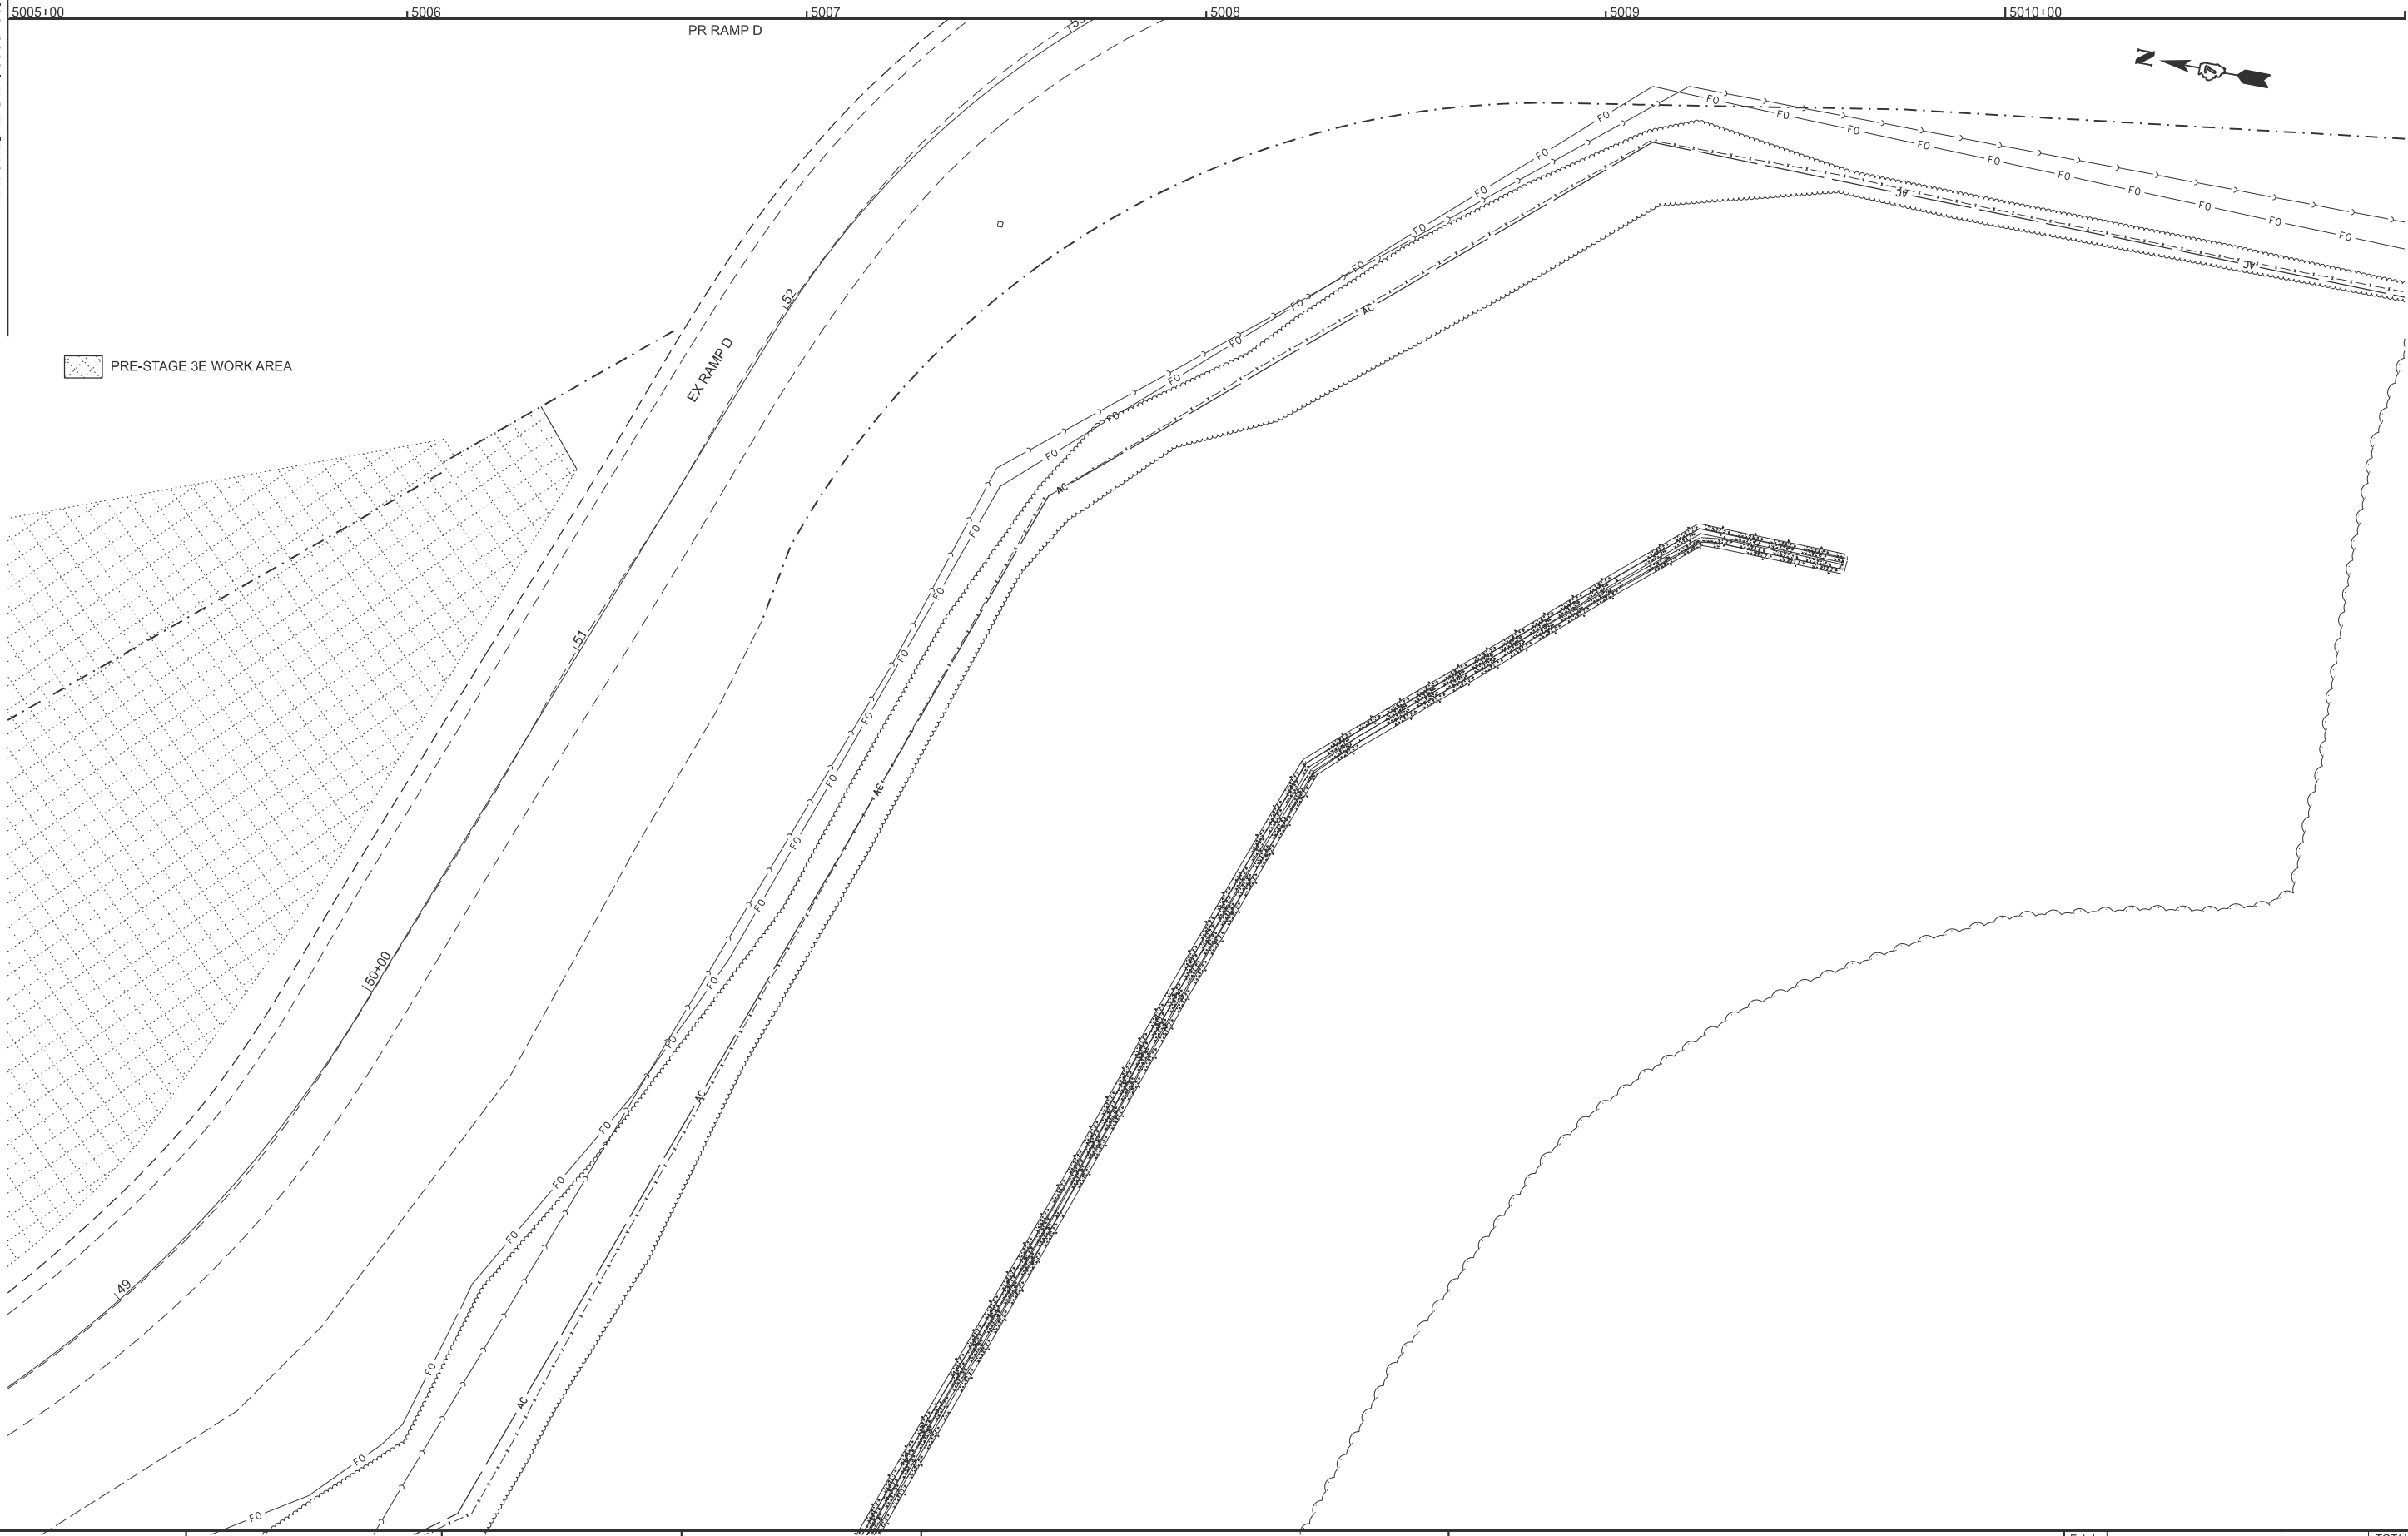

USER NAME	= kaleb.hirtzel	DESIGNED	-	REVISED	-
		DRAWN	-	REVISED	-
PLOT SCALE	= \$SCALE\$	CHECKED	-	REVISED	-
PLOT DATE	= 8/20/2024	DATE	-	REVISED	-


STATE OF ILLINOIS
DEPARTMENT OF TRANSPORTATION

STAGING PLANS
PRE-STAGE 3E WORK AREA & TRAFFIC CONTROL

SCALE: 1"=20' SHEET 9 OF 14 SHEETS STA. 5005+00.00 TO STA. 5011+00.00


F.A.I RTE.	SECTION	COUNTY	TOTAL SHEETS	SHEET NO.
57	(15-22HB-4)BR (15-22)R	COLES	1086	276
CONTRACT NO. 74435				
ILLINOIS FED. AID PROJECT				

MODEL: RAMPD.SP0N7 - Ramp D.LT [Sheet]
FILE NAME: c:\p\work\hrtz\hrtz\74435-sheets-Staging-ProStage3E.dgn

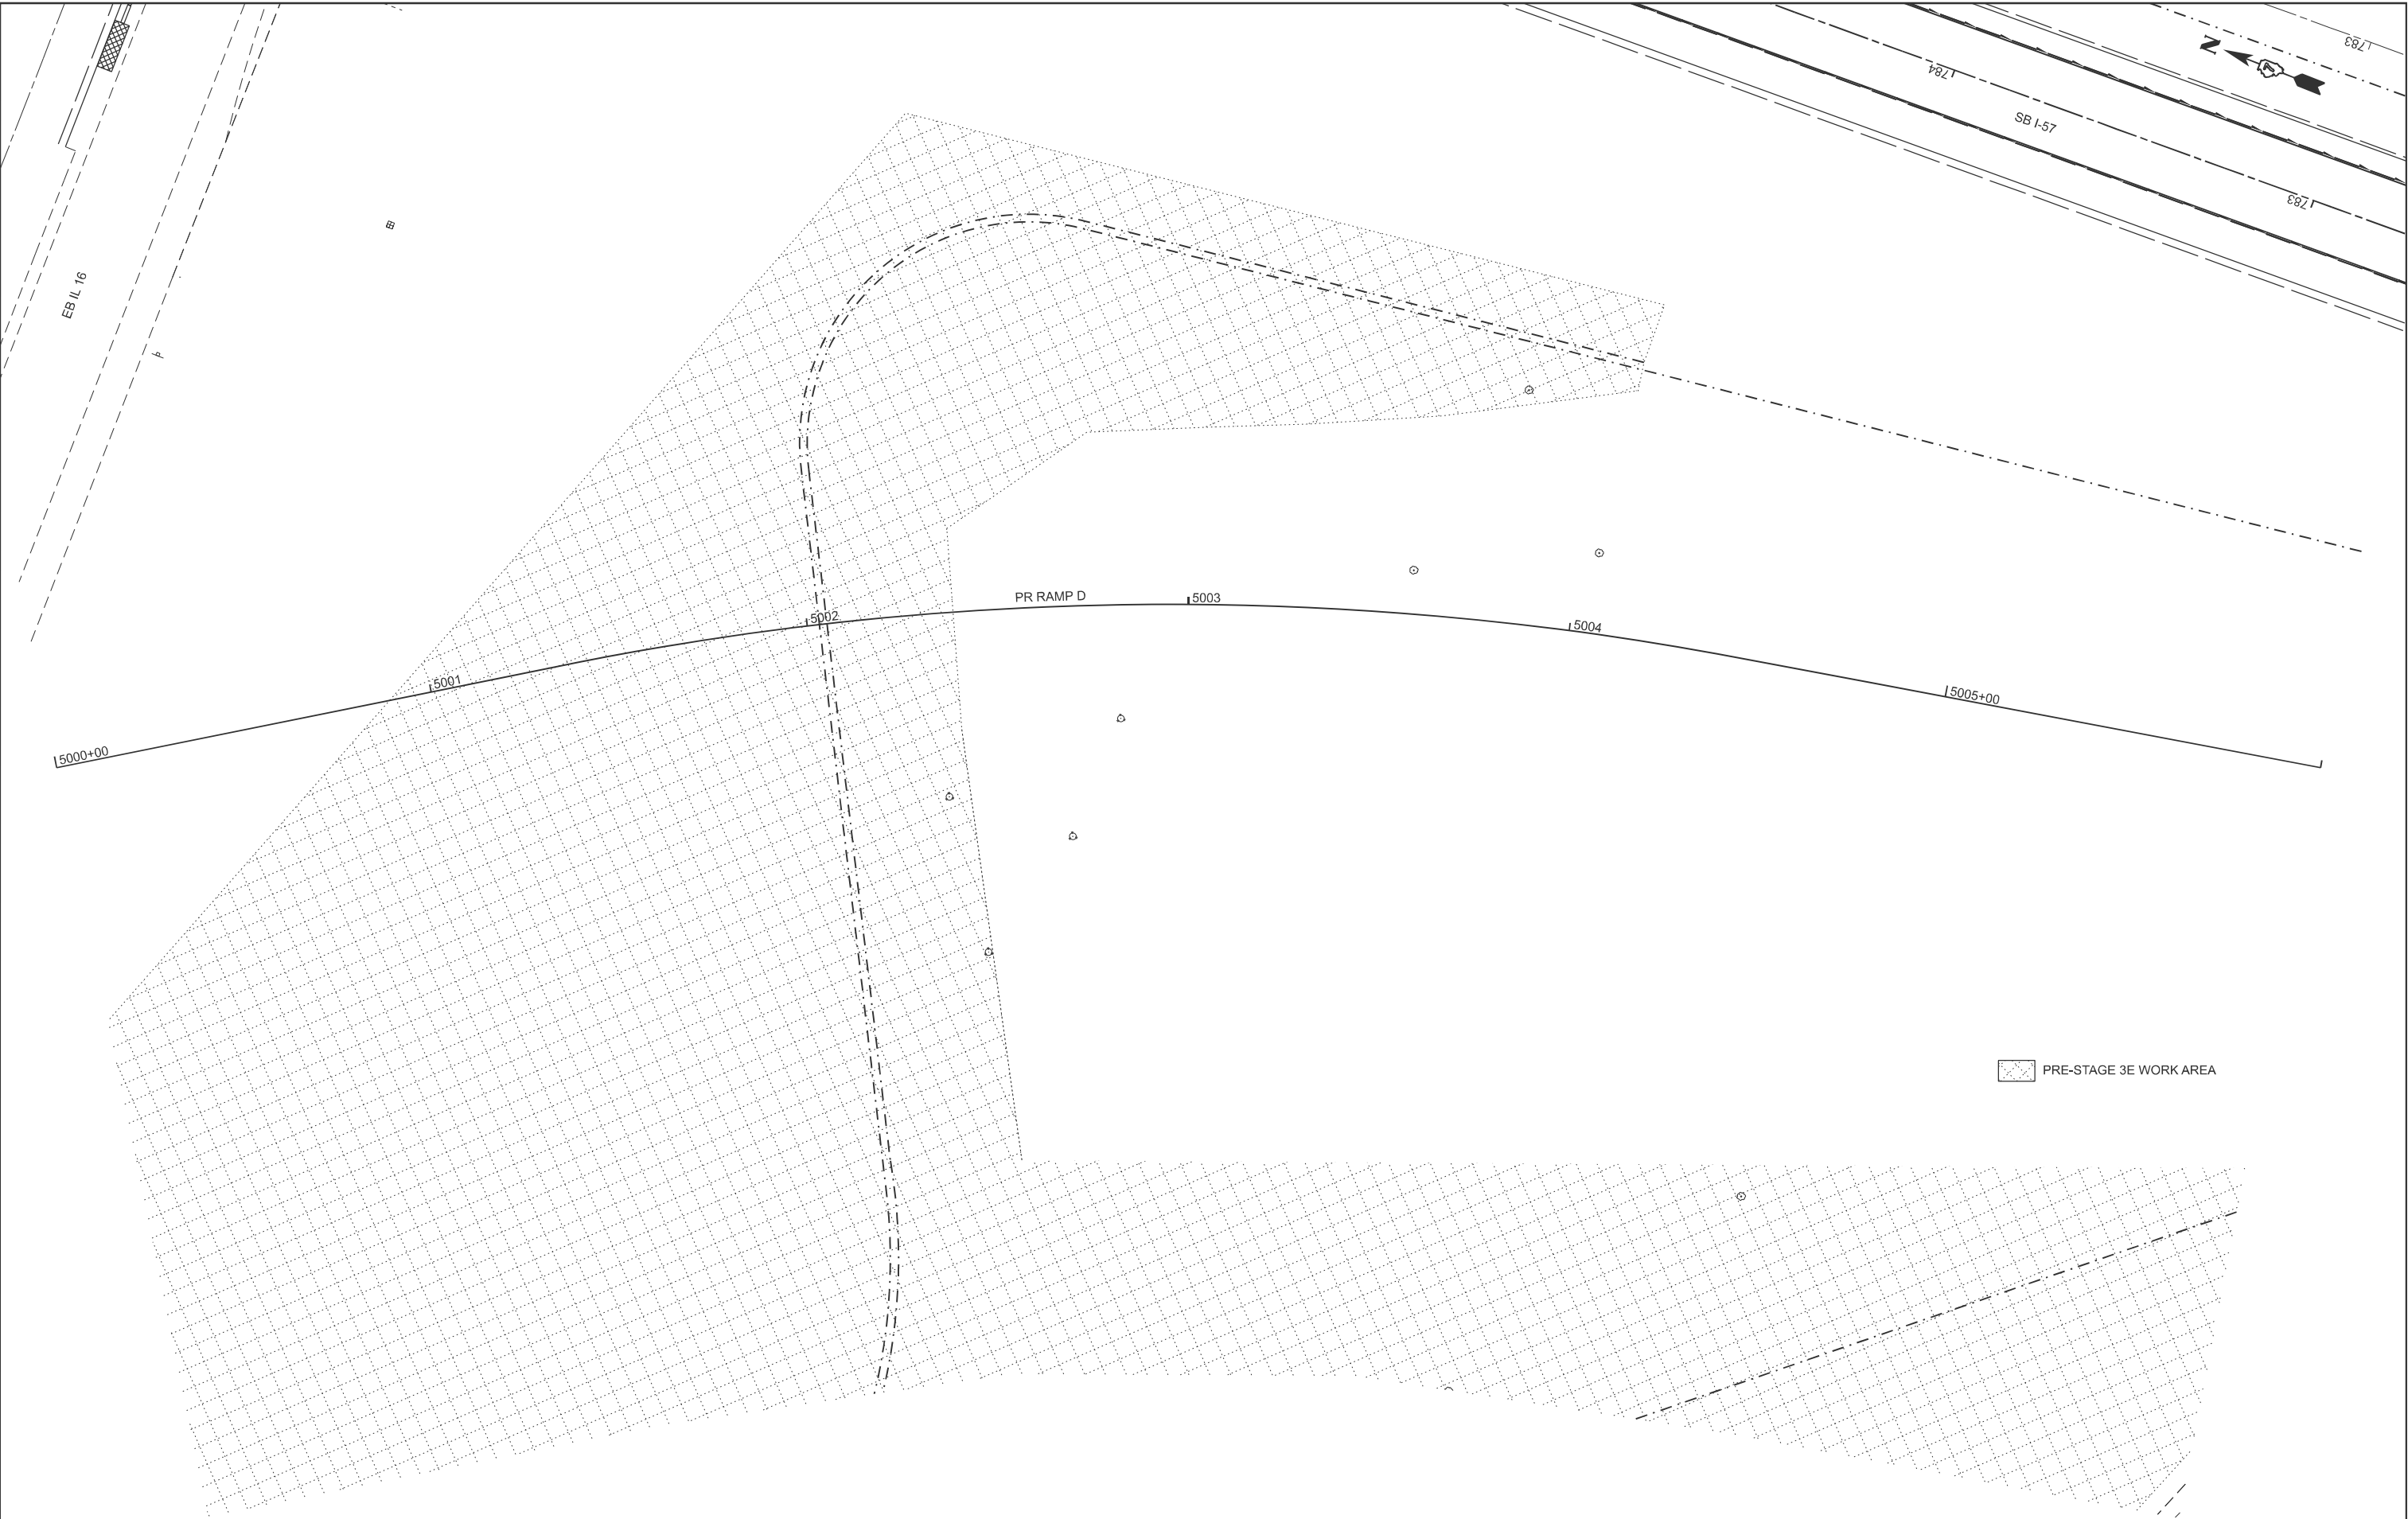


	USER NAME = kaleb.hirtzel	DESIGNED -	REVISED -	STATE OF ILLINOIS DEPARTMENT OF TRANSPORTATION	STAGING PLANS PRE-STAGE 3E WORK AREA & TRAFFIC CONTROL			F.A.I RTE.	SECTION	COUNTY	TOTAL SHEETS	SHEET NO.
	PLOT SCALE = \$SCALE\$	DRAWN -	REVISED -					57	(15-22HB-4)BR (15-22)R	COLES	1086	277
	PLOT DATE = 8/20/2024	CHECKED -	REVISED -		SCALE: 1"=20'			CONTRACT NO. 74435				
		DATE -	REVISED -		SHEET 10	OF 14	SHEETS	STA. 5000+00.00	TO STA. 5006+00.00	ILLINOIS FED. AID PROJECT		

MODEL: Ex IL 16 - Pre-Stage B (Sheet)
FILE NAME: c:\pwworking\hirtzel\0852852\074435-sheets\Staging-PreStage3BRemovals.dgn

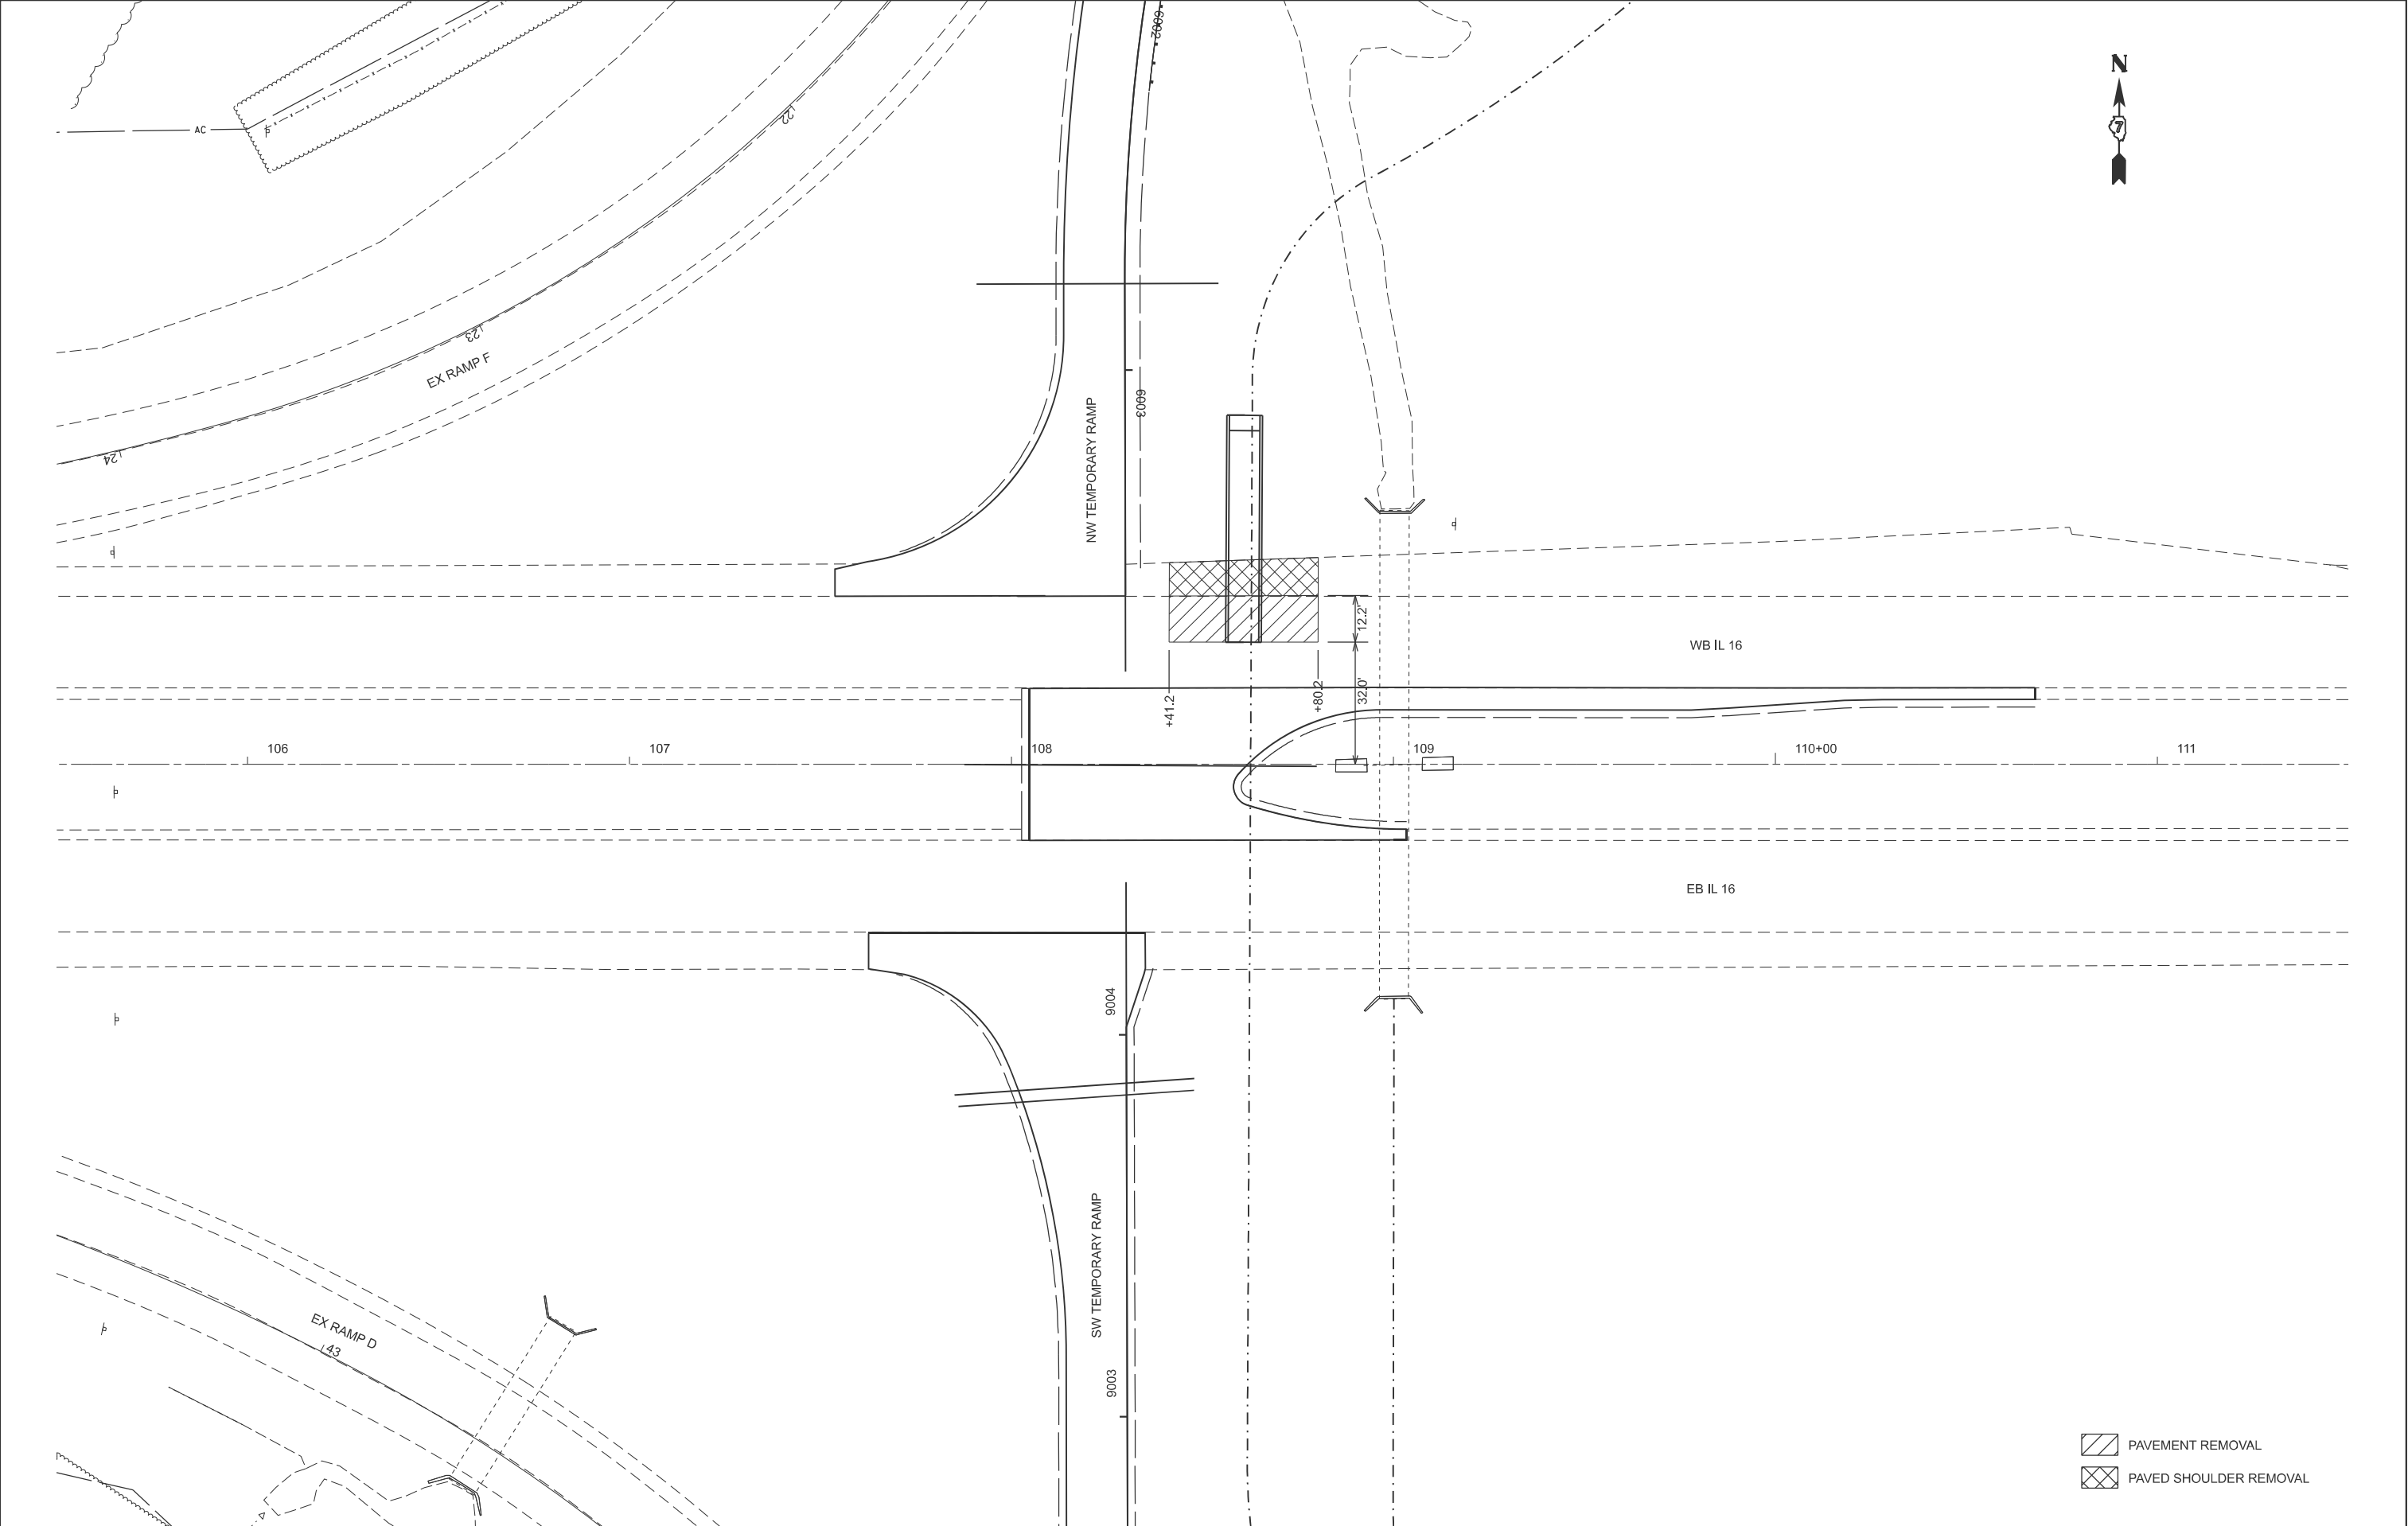

	USER NAME = kaleb.hirtzel	DESIGNED -	REVISED -	STATE OF ILLINOIS DEPARTMENT OF TRANSPORTATION	STAGING PLANS PRE-STAGE 3B REMOVALS				F.A.I RTE.	SECTION	COUNTY	TOTAL SHEETS	SHEET NO.
		DRAWN -	REVISED -						57	(15-22HB-4)BR (15-22)R	COLES	1086	278
	PLOT SCALE = \$SCALES	CHECKED -	REVISED -						CONTRACT NO. 74435				
	PLOT DATE = 4/24/2024	DATE -	REVISED -		ILLINOIS FED. AID PROJECT								
						SCALE: 1"=20'	SHEET 11	OF 14	SHEETS	STA. 105+50.00	TO STA. 111+50.00		

MODEL: Ex IL 16 - Pre-Stage 3C [Sheet]
FILE NAME: c:\p\work\hirtzel\id852852\ID774435-sheets-Staging-PreStage3CRemovals.dgn

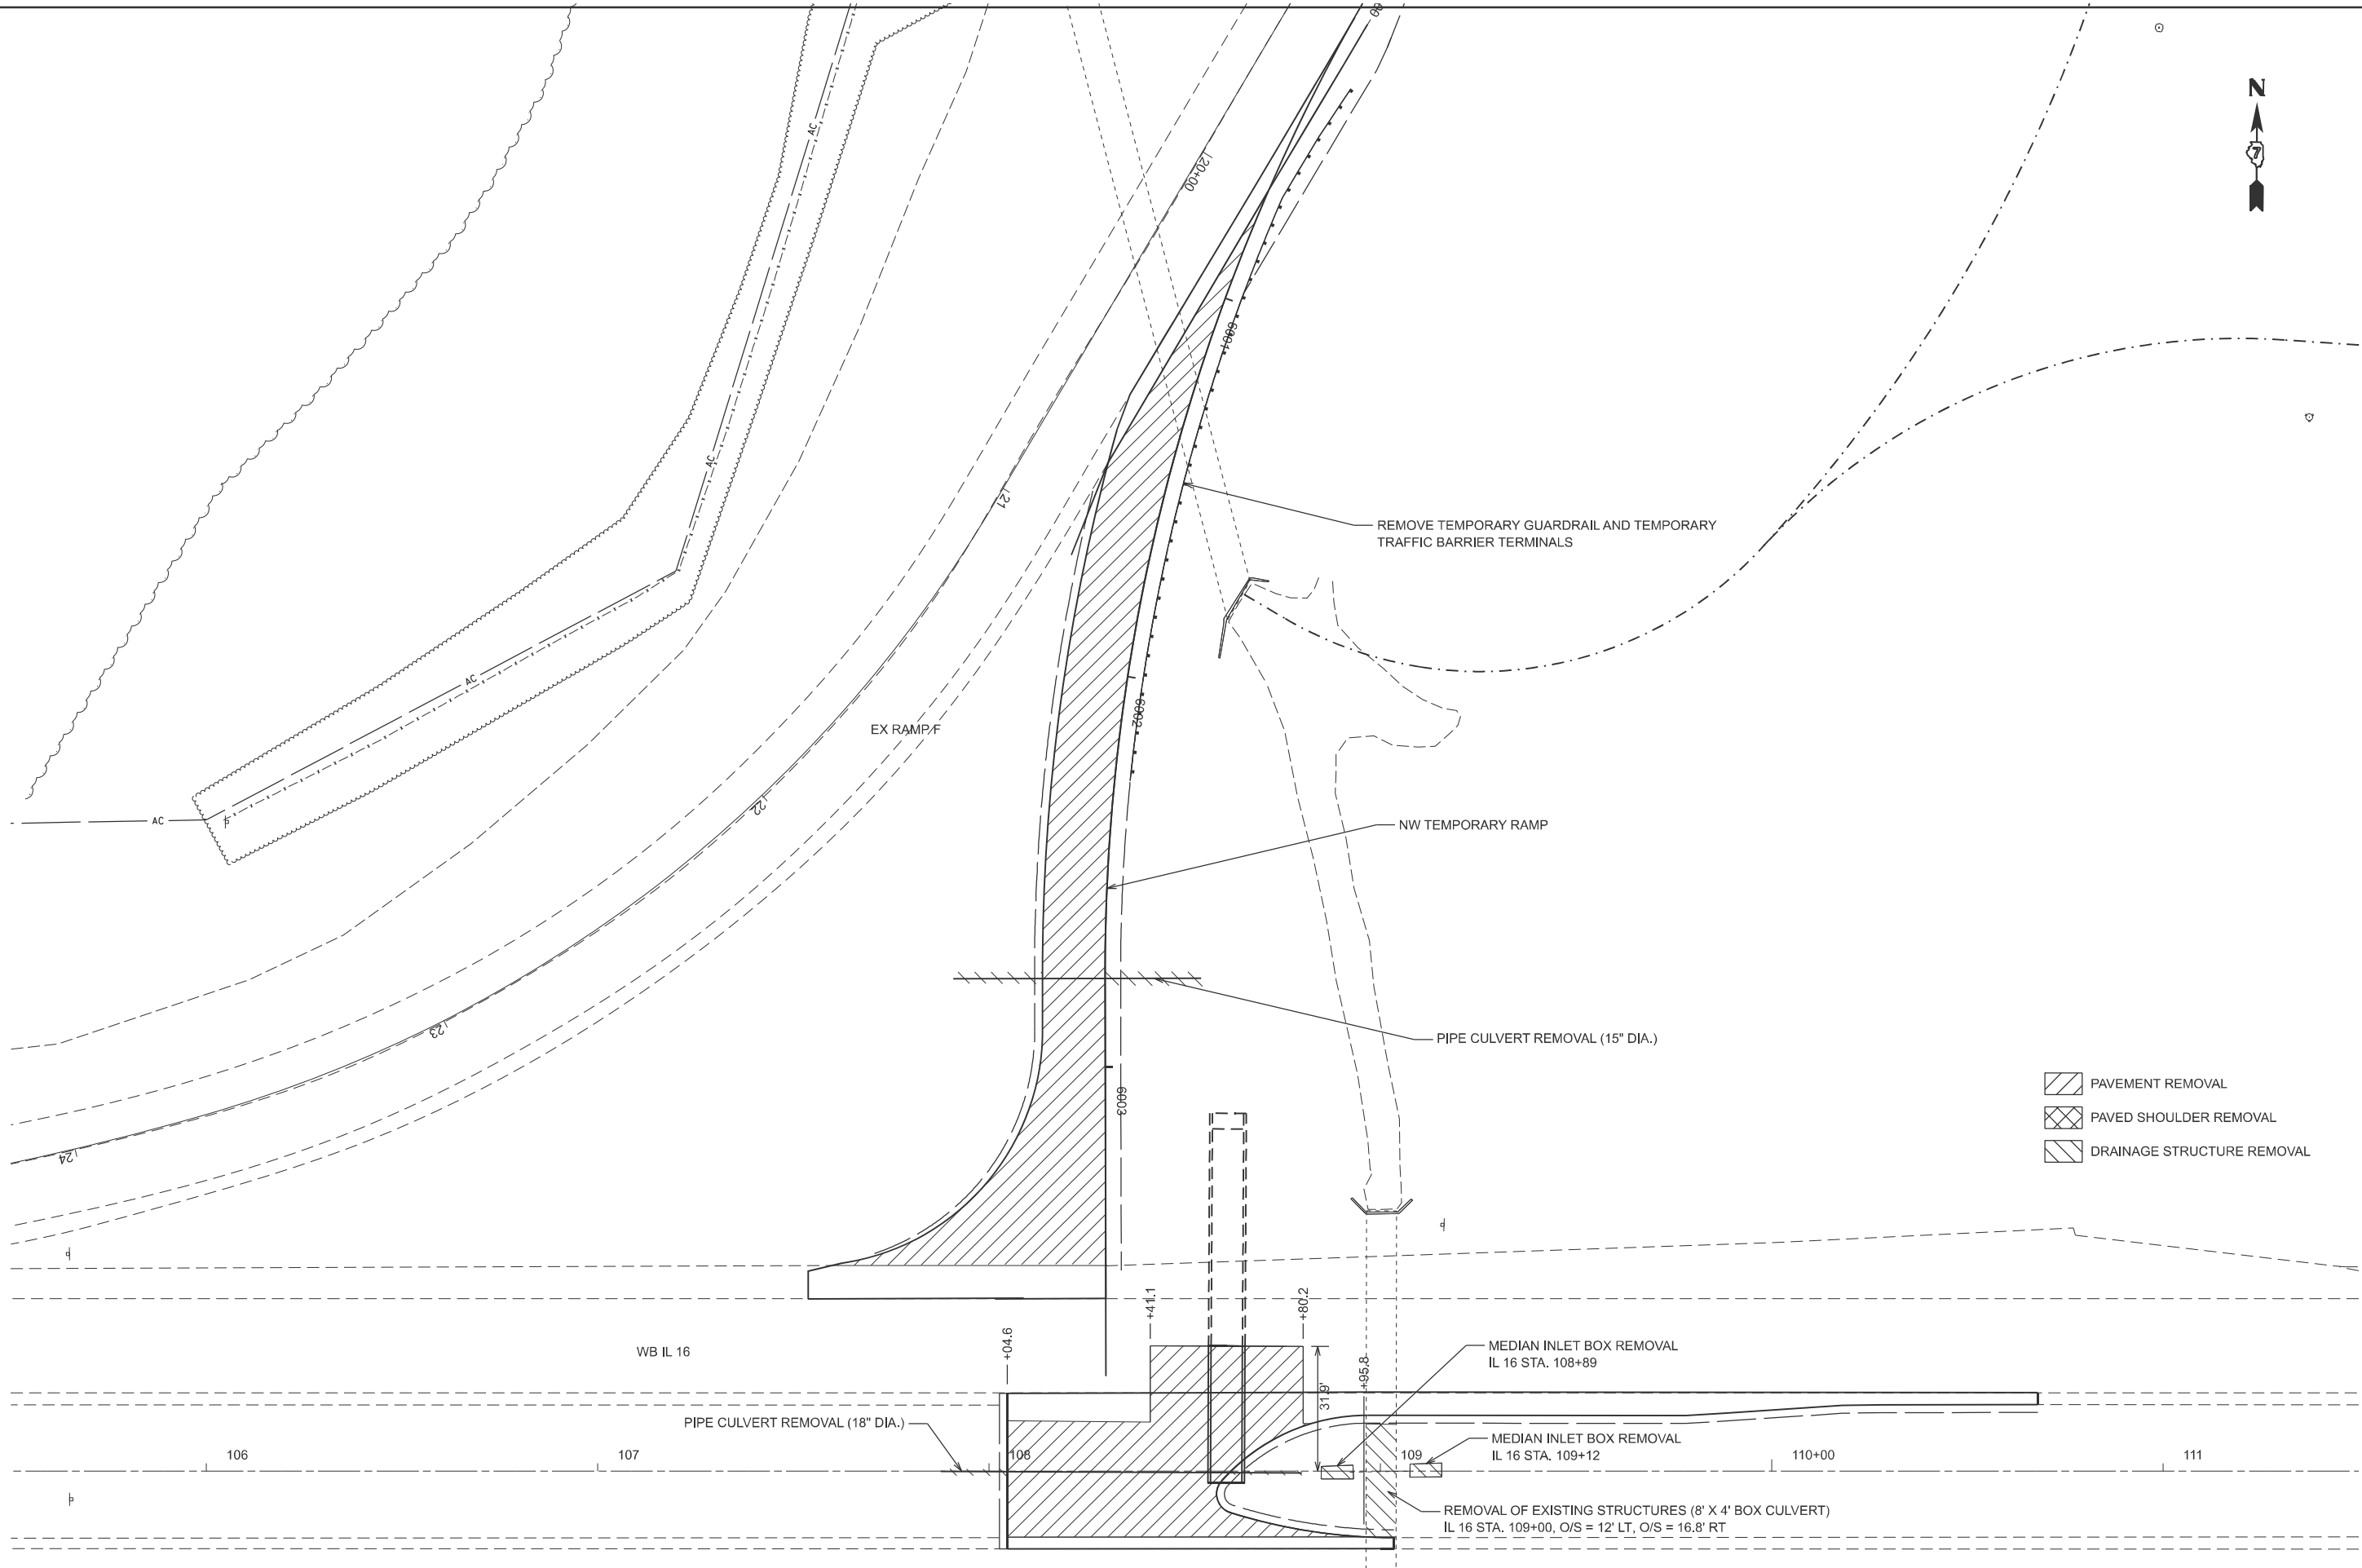


USER NAME	= kaleb.hirtzel	DESIGNED	-	REVISED	-
		DRAWN	-	REVISED	-
PLOT SCALE	= \$SCALE\$	CHECKED	-	REVISED	-
PLOT DATE	= 4/24/2024	DATE	-	REVISED	-

STATE OF ILLINOIS	
DEPARTMENT OF TRANSPORTATION	

STAGING PLANS			
PRE-STAGE 3C REMOVALS			
SCALE: 1"=20'	SHEET 12	OF 14 SHEETS	STA. 105+50.00 TO STA. 111+50.00


F.A.I RTE.	SECTION	COUNTY	TOTAL SHEETS	SHEET NO.
57	(15-22HB-4)BR (15-22)R	COLES	1086	279
CONTRACT NO. 74435				
ILLINOIS FED. AID PROJECT				

MODEL: Ex IL 16 - Pre-Stage 3D [Sheet]
FILE NAME: c:\p\work\hirtzel\hrtzel\852852\74435-sheets\Staging-PreStage3DRemovals.dgn

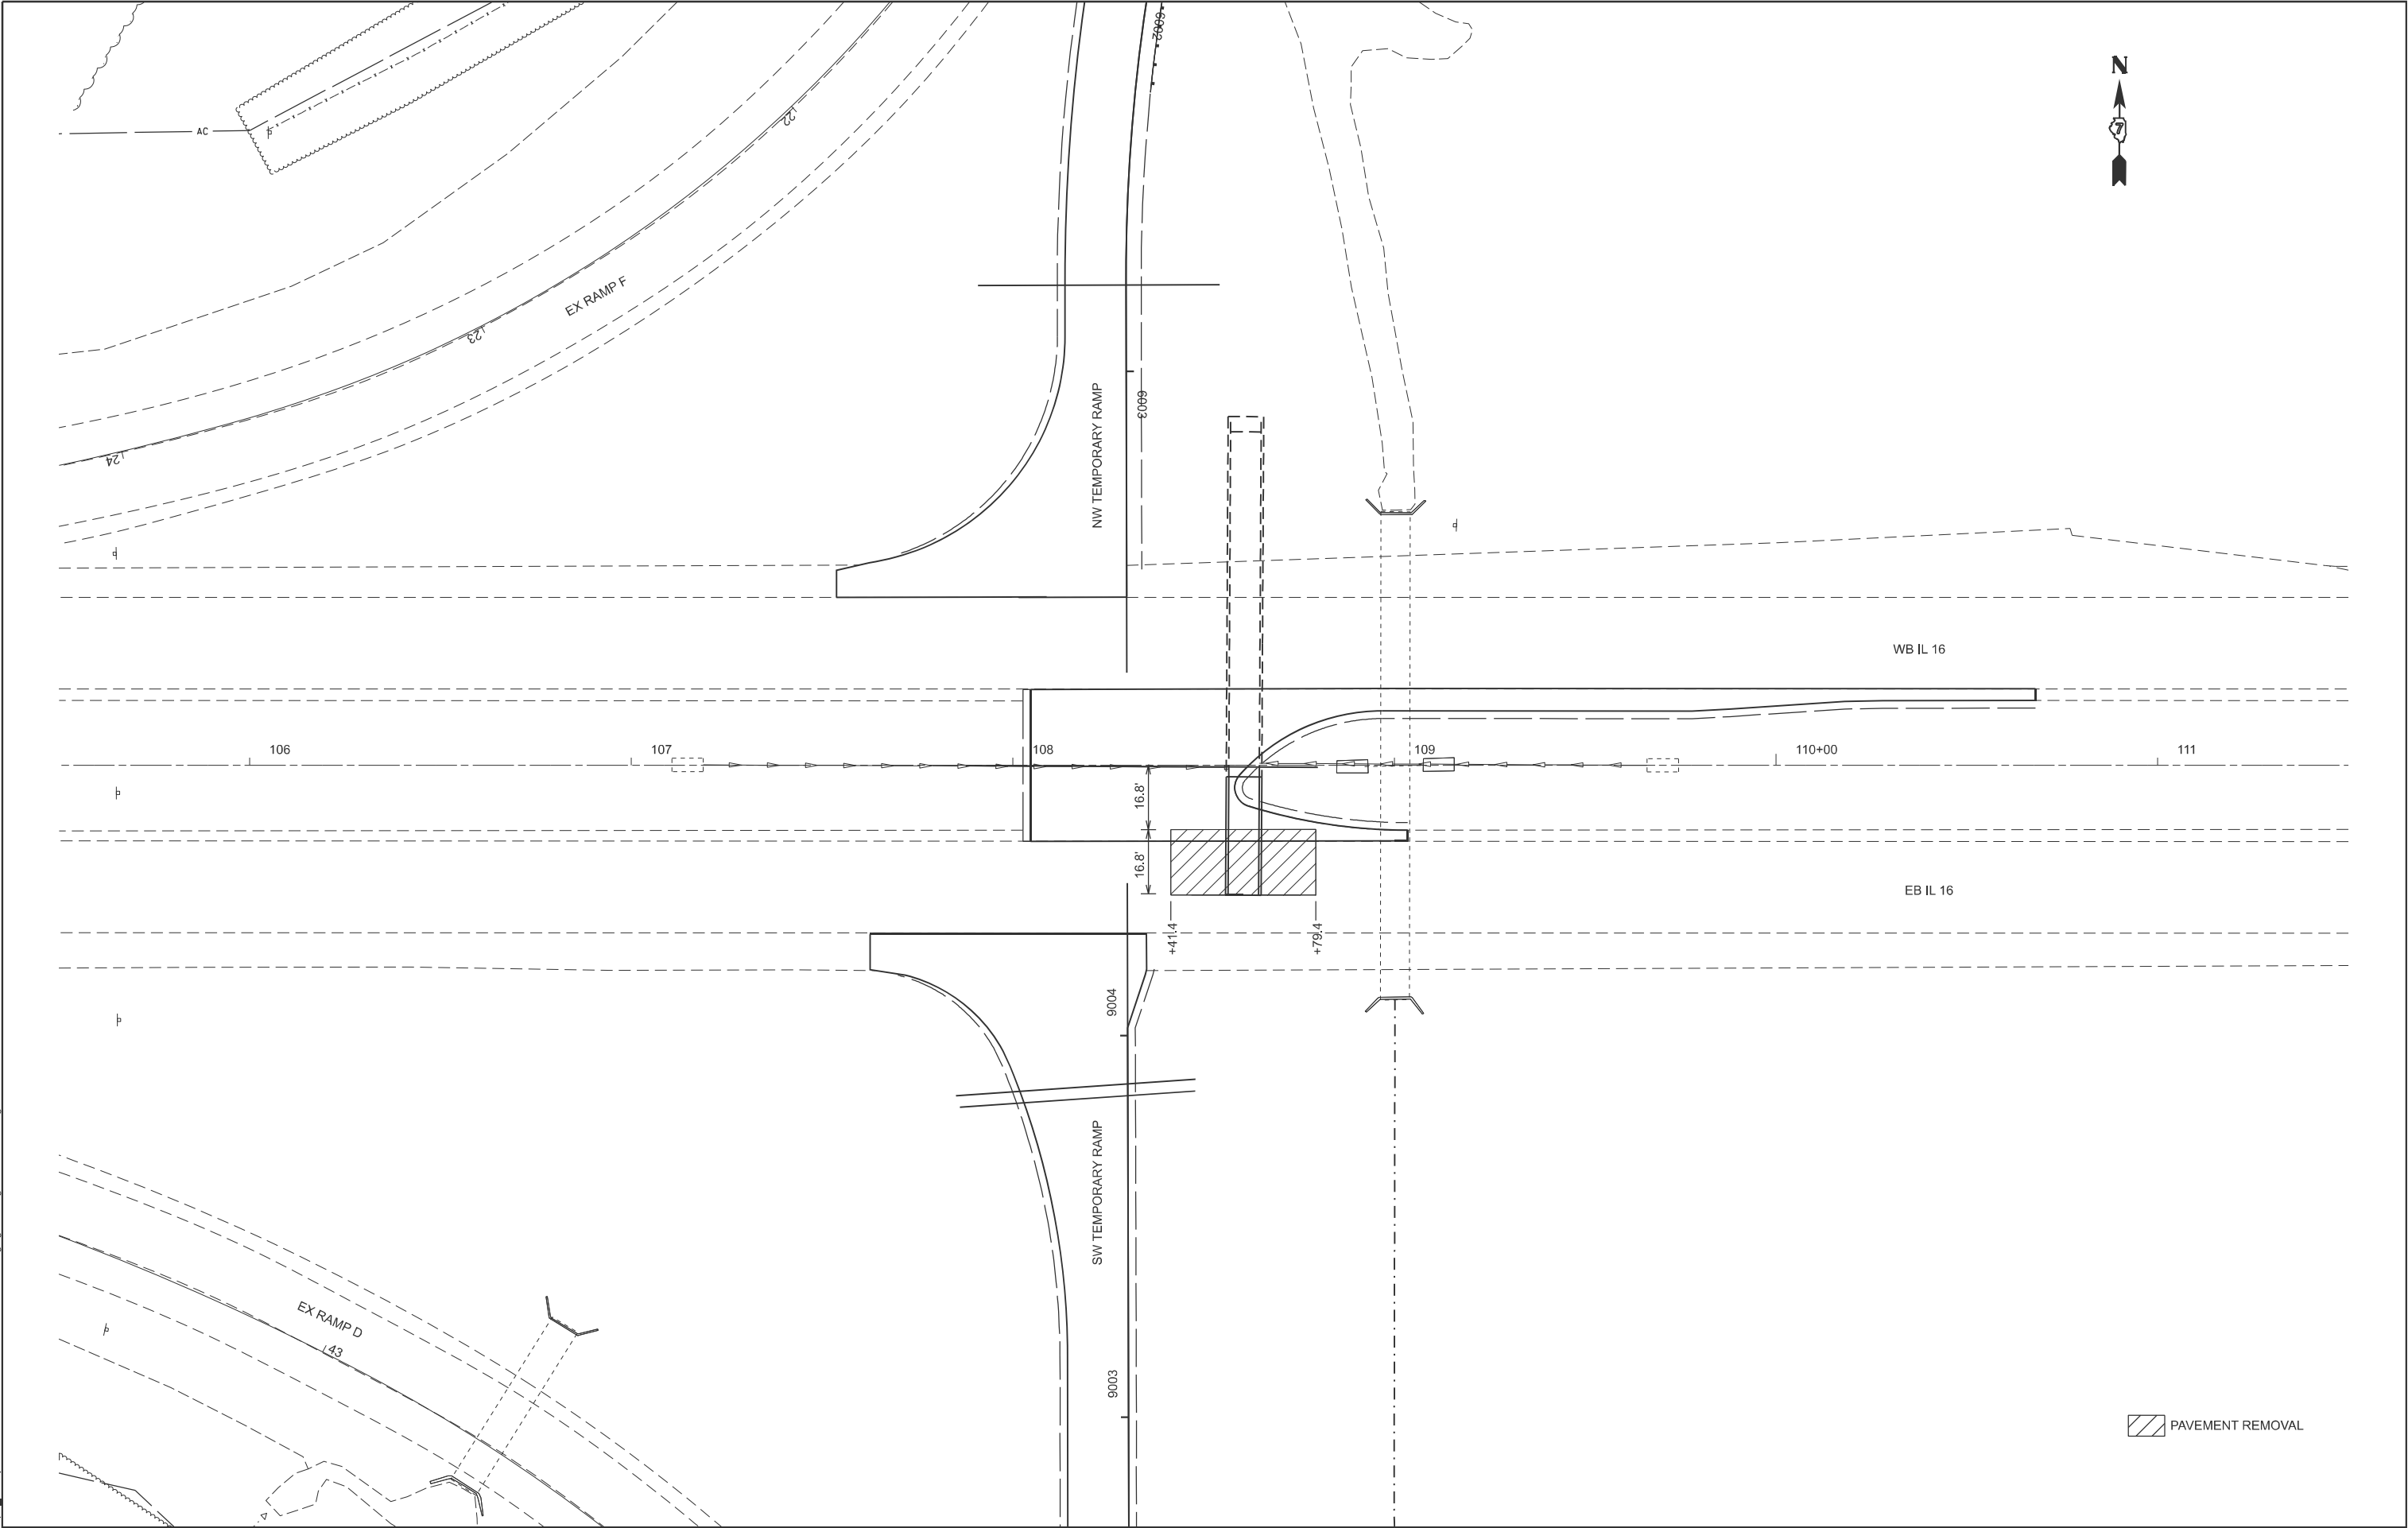

	USER NAME = kaleb.hirtzel	DESIGNED -	REVISED -	STATE OF ILLINOIS DEPARTMENT OF TRANSPORTATION	STAGING PLANS PRE-STAGE 3D REMOVALS			F.A.I RTE.	SECTION	COUNTY	TOTAL SHEETS	SHEET NO.
	PLOT SCALE = \$SCALE\$	DRAWN -	REVISED -					57	(15-22HB-4)BR (15-22)R	COLES	1086	280
	PLOT DATE = 4/24/2024	CHECKED -	REVISED -		SCALE: 1"=20'			CONTRACT NO. 74435				
		DATE -	REVISED -		SHEET 13	OF 14	SHEETS	STA. 105+50.00	TO STA. 111+50.00	ILLINOIS FED. AID PROJECT		

MODEL: Ex IL 16 - Pre-Stage 3E [Sheet]
FILE NAME: c:\p\work\hrt\hrt\74435-sheets\Staging-Pro\Stage3ERemovals.dgn

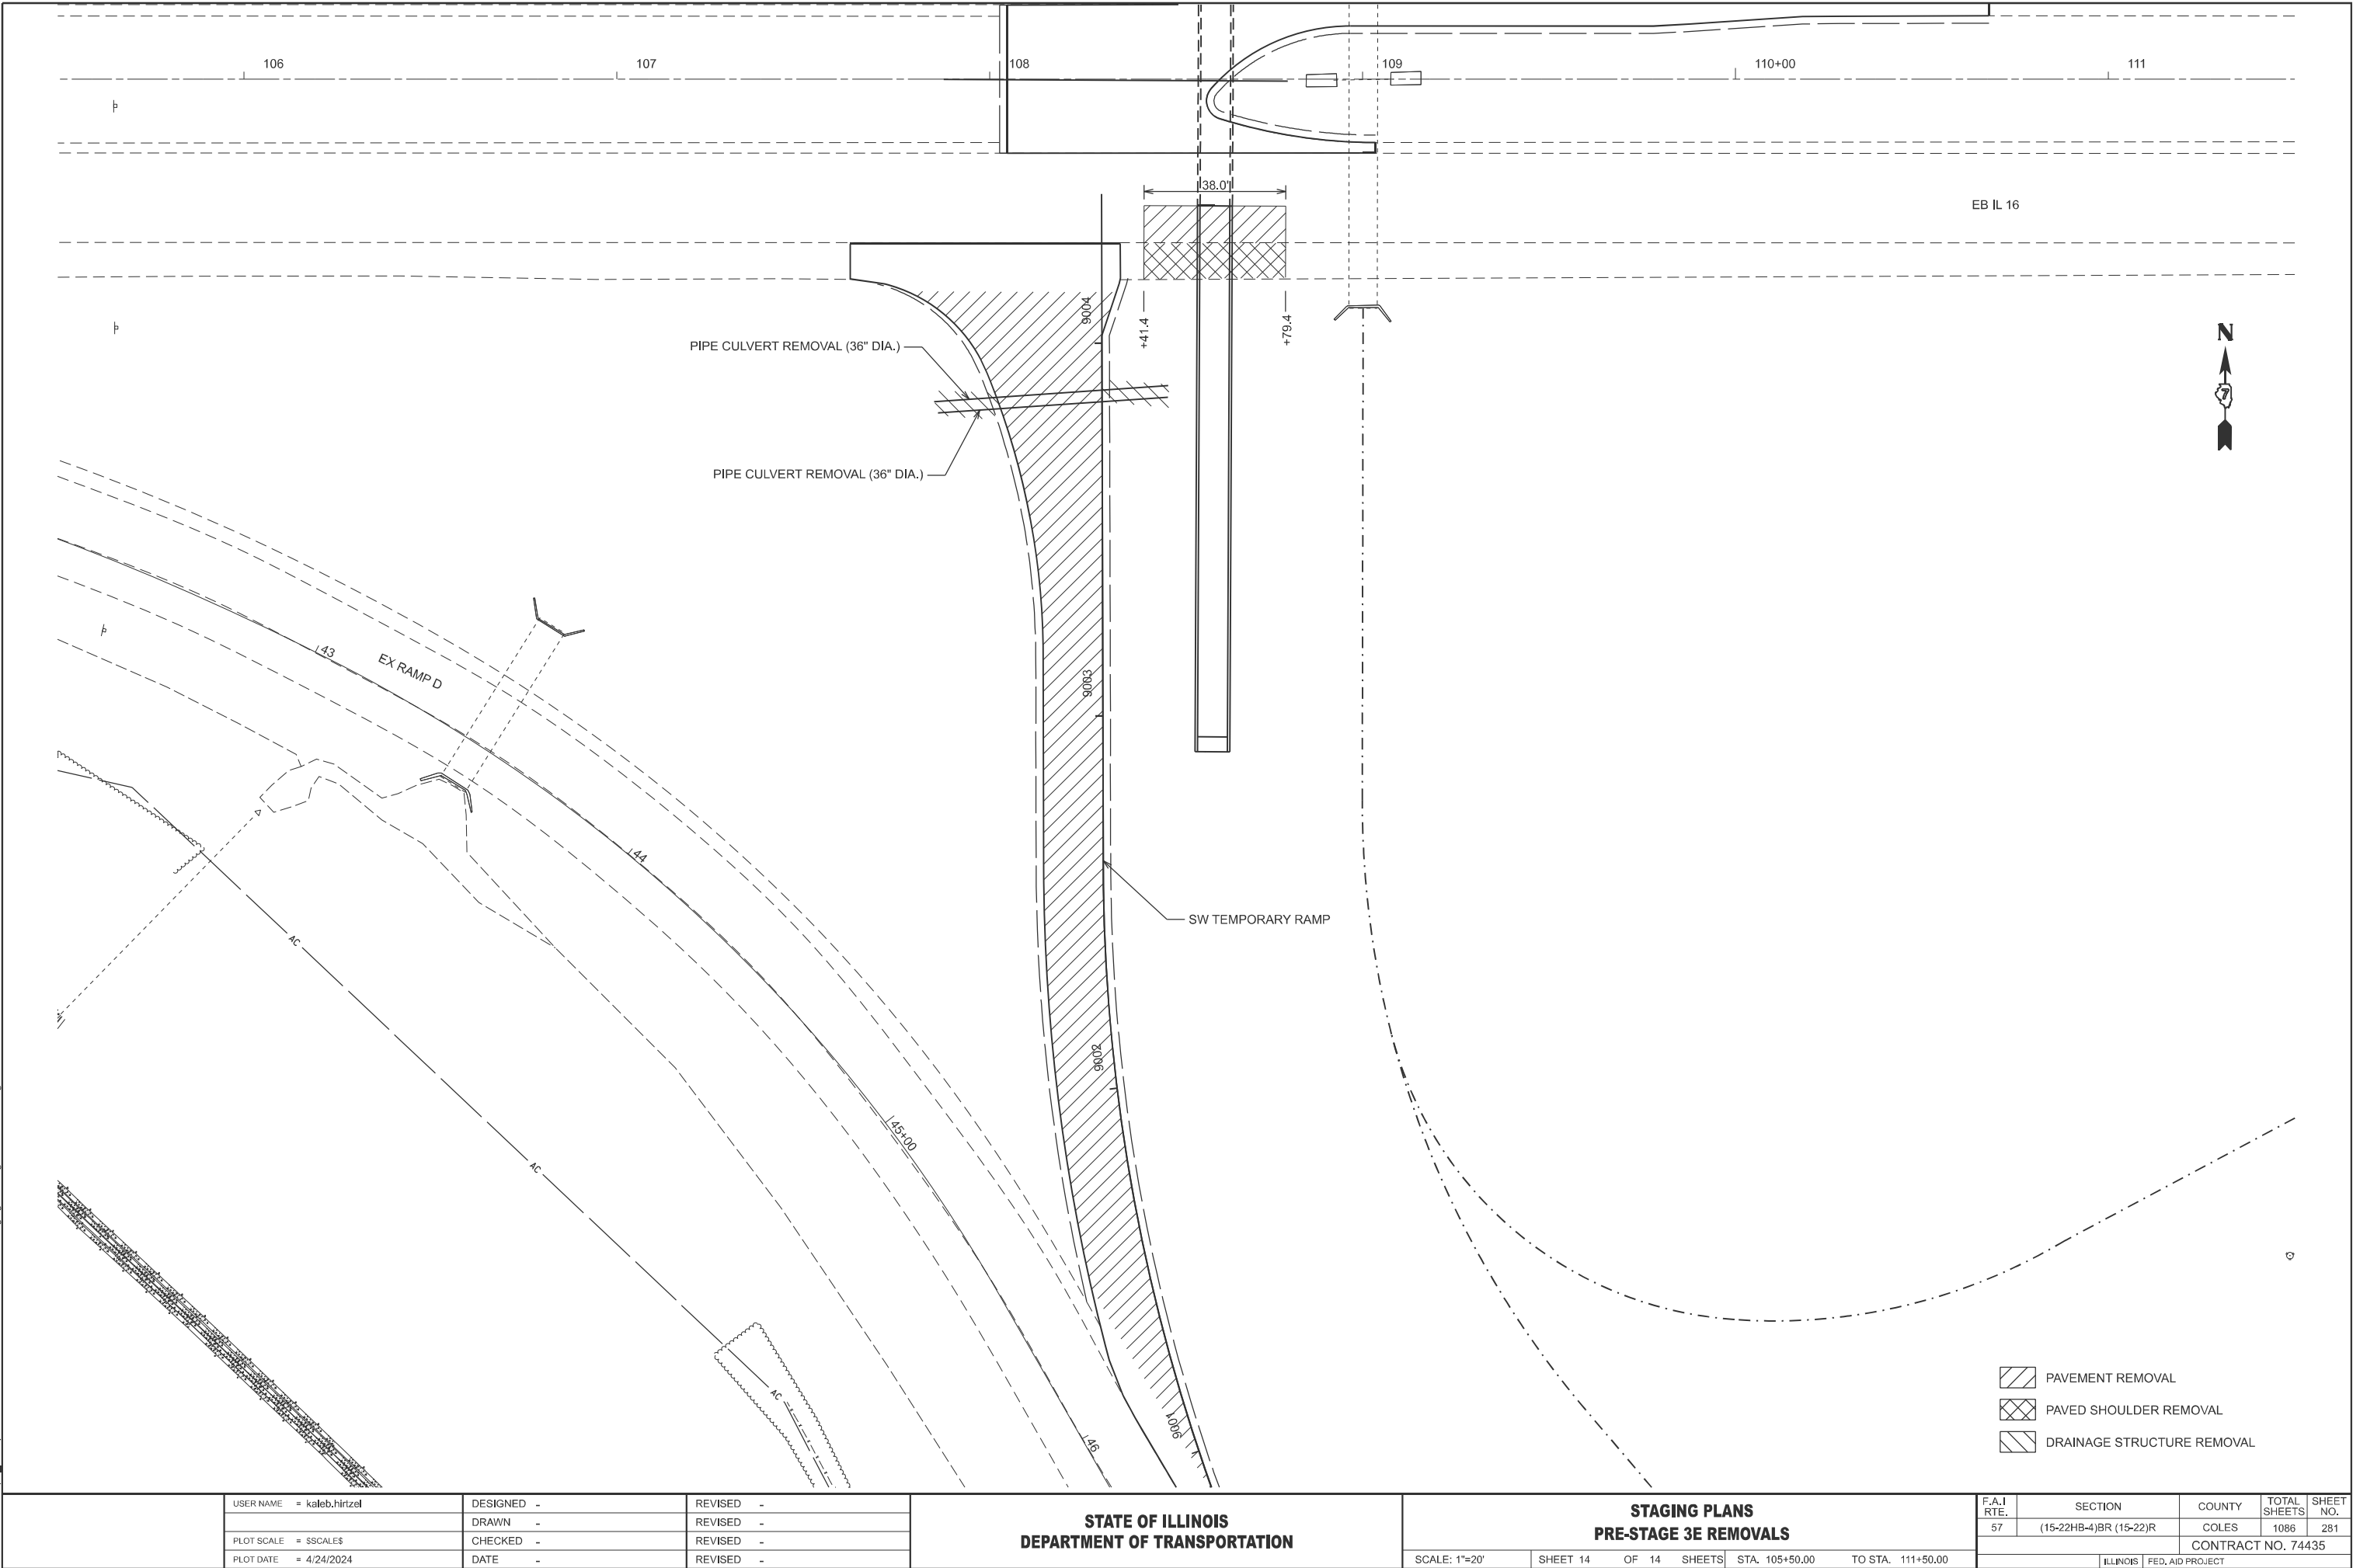

USER NAME	= kaleb.hirtzel
PLOT SCALE	= \$\$SCALE\$
PLOT DATE	= 4/24/2024

DESIGNED	-
DRAWN	-
CHECKED	-
DATE	-

REVISED	-
REVISED	-
REVISED	-
REVISED	-

STATE OF ILLINOIS DEPARTMENT OF TRANSPORTATION

STAGING PLANS PRE-STAGE 3E REMOVALS			
SCALE: 1"=20'	SHEET 14	OF 14 SHEETS	STA. 105+50.00 TO STA. 111+50.00

F.A.I RTE.	SECTION	COUNTY	TOTAL SHEETS	SHEET NO.
57	(15-22HB-4)BR (15-22)R	COLES	1086	281
CONTRACT NO. 74435				
ILLINOIS FED. AID PROJECT				

STAGE 3A CONSTRUCTION NOTES:

STAGE 3A CONSTRUCTION CONSISTS OF THE NORTH HALF OF THE PCC RAINDROP PAVEMENT (WB IL 16), THE PCC PAVEMENT SECTIONS OF PR RAMPS A & B, TEMPORARY PCC PAVEMENT & TEMPORARY GUARDRAIL FOR STAGE 3B TRAFFIC, PCC SHOULDERS, CONCRETE CURB & GUTTER, TEMPORARY RAMPS AT THE ENDS OF WB IL 16 PCC PAVEMENT, NORTH HALF OF THE STORM SEWER, TEMPORARY STORM SEWER BENEATH EX. RAMP H, CLASS D PATCHES, TYPE IV, 10 INCH, PAVEMENT REMOVAL ON WB IL 16 & THE NE TEMPORARY RAMP, PAVED SHOULDER REMOVAL, DRAINAGE STRUCTURE REMOVALS AND GRADING WORK.

PRIOR TO PLACING TRAFFIC HEAD-TO-HEAD ON EB IL 16, THE TEMPORARY CONCRETE BARRIER LOCATED BENEATH I-57 ON THE INSIDE SHOULDER OF EB IL 16 SHALL BE EXTENDED 75' TO THE EAST AND AN IMPACT ATTENUATOR INSTALLED.


THE TEMPORARY CONCRETE BARRIER LOCATED BENEATH I-57 ALONG THE INSIDE SHOULDER OF WB IL 16 SHALL BE REMOVED WITH THE IMPACT ATTENUATOR.

PORTLAND CEMENT CONCRETE PAVEMENT 7 1/2" SHALL BE USED FOR THE TEMPORARY PAVEMENT.

EX RAMP H SHALL BE CLOSED AND A MARKED ROUTE DETOUR SET UP DURING CONSTRUCTION OF THE TEMPORARY STORM SEWER UNDER THE EX RAMP.

EX RAMPS B, D, F & H SHALL REMAIN OPEN BUT MARKED ROUTE DETOURS WILL BE REQUIRED FOR EB IL 16 TO NB I-57, WB IL 16 TO SB I-57, NB I-57 TO WB IL 16 AND SB I-57 TO EB IL 16.

STAGE 3A TRAFFIC

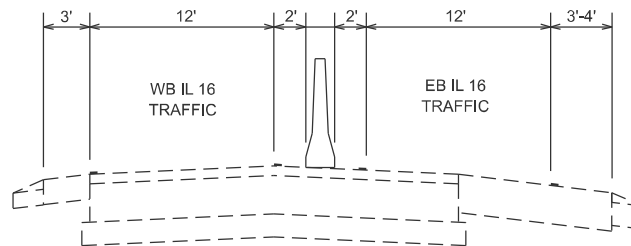


STAGE 3A PAVEMENT PATCHING

NOTE: THE PATCH IS TO FILL THE GAP LEFT FROM THE PAVEMENT REMOVAL


STAGE 3A TRAFFIC CONTROL & PROTECTION STANDARDS:

701456 (EX RAMP F), TRAFFIC CONTROL & PROTECTION, SPECIAL

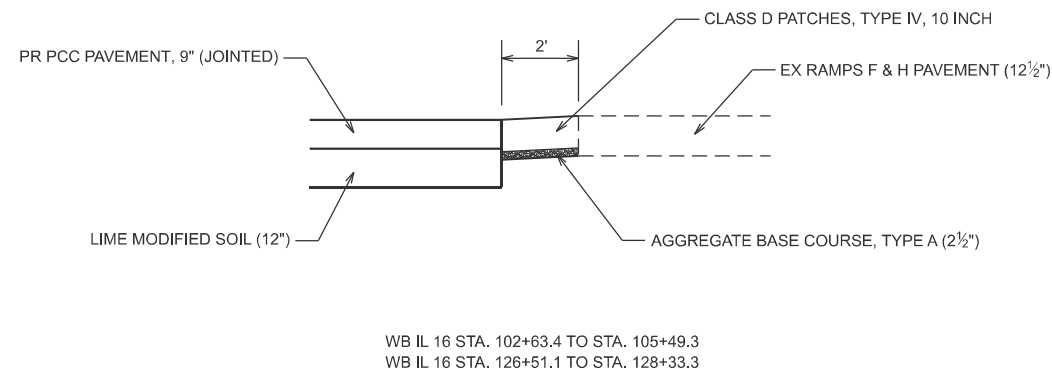

	USER NAME = kaleb.hirtzel	DESIGNED -	REVISED -	STATE OF ILLINOIS DEPARTMENT OF TRANSPORTATION	STAGING PLANS STAGE 3A CONSTRUCTION NOTES				F.A.I RTE.	SECTION	COUNTY	TOTAL SHEETS	SHEET NO.
		DRAWN -	REVISED -		57	(15-22HB-4)BR (15-22)R	COLES	1086	282				
	PLOT SCALE = \$SCALE\$	CHECKED -	REVISED -		CONTRACT NO. 74435								
	PLOT DATE = 8/20/2024	DATE -	REVISED -										
	SCALE:	SHEET 1	OF 23		SHEETS	STA.	TO STA.						

MODEL: Ex IL 16 - 3A IL 16 (Sheet)
FILE NAME: c:\p\work\hrtzel\kld082852\D774435-sheets-Staging-Stage3A.dgn

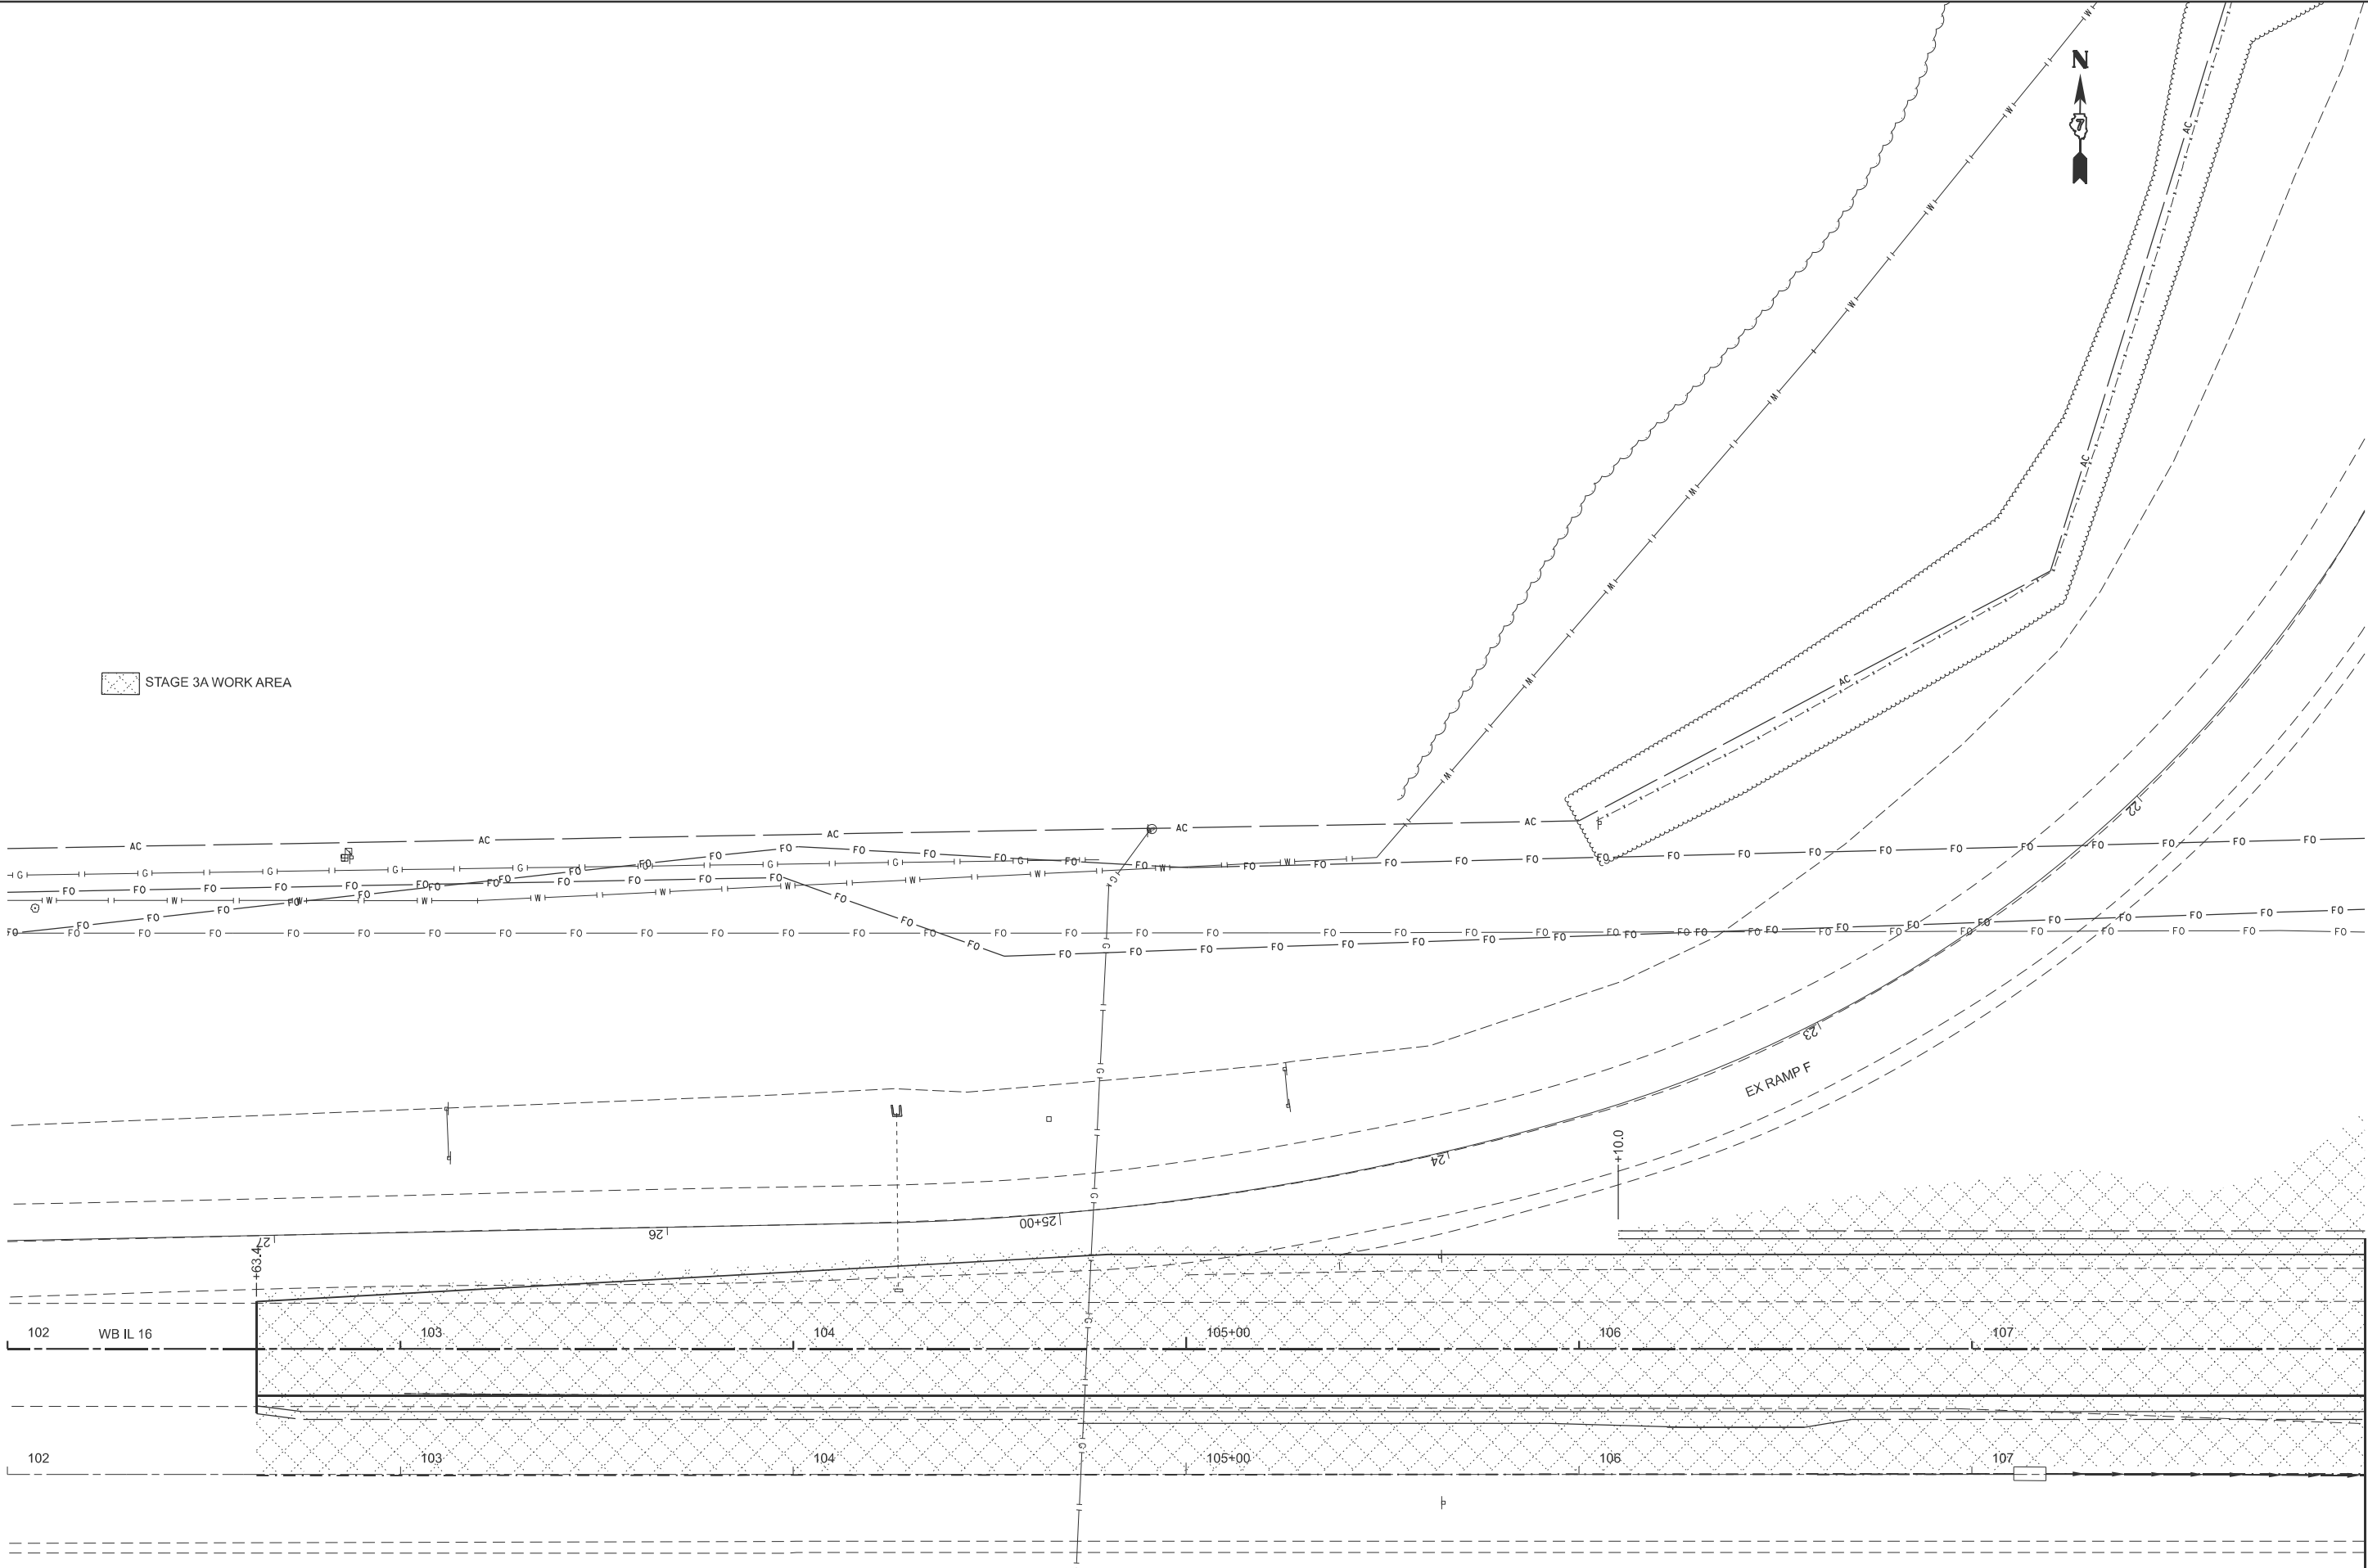

USER NAME = kaleb.hirtzel	DESIGNED -	REVISED -
	DRAWN -	REVISED -
PLOT SCALE = \$SCALE\$	CHECKED -	REVISED -
PLOT DATE = 8/20/2024	DATE -	REVISED -


STATE OF ILLINOIS
DEPARTMENT OF TRANSPORTATION

STAGING PLANS
STAGE 3A WORK AREA

SCALE: 1"=20' SHEET 2 OF 23 SHEETS STA. 102+00.00 TO STA. 108+00.00

F.A.I RTE.	SECTION	COUNTY	TOTAL SHEETS	SHEET NO.
57	(15-22HB-4)BR (15-22)R	COLES	1086	283
CONTRACT NO. 74435				
ILLINOIS FED. AID PROJECT				

MODEL: Ex IL 16 - 3A IL 17 [Sheet]
FILE NAME: c:\p\work\hrtz\kld852852\74435-sheets-Staging-Stage3A.dgn

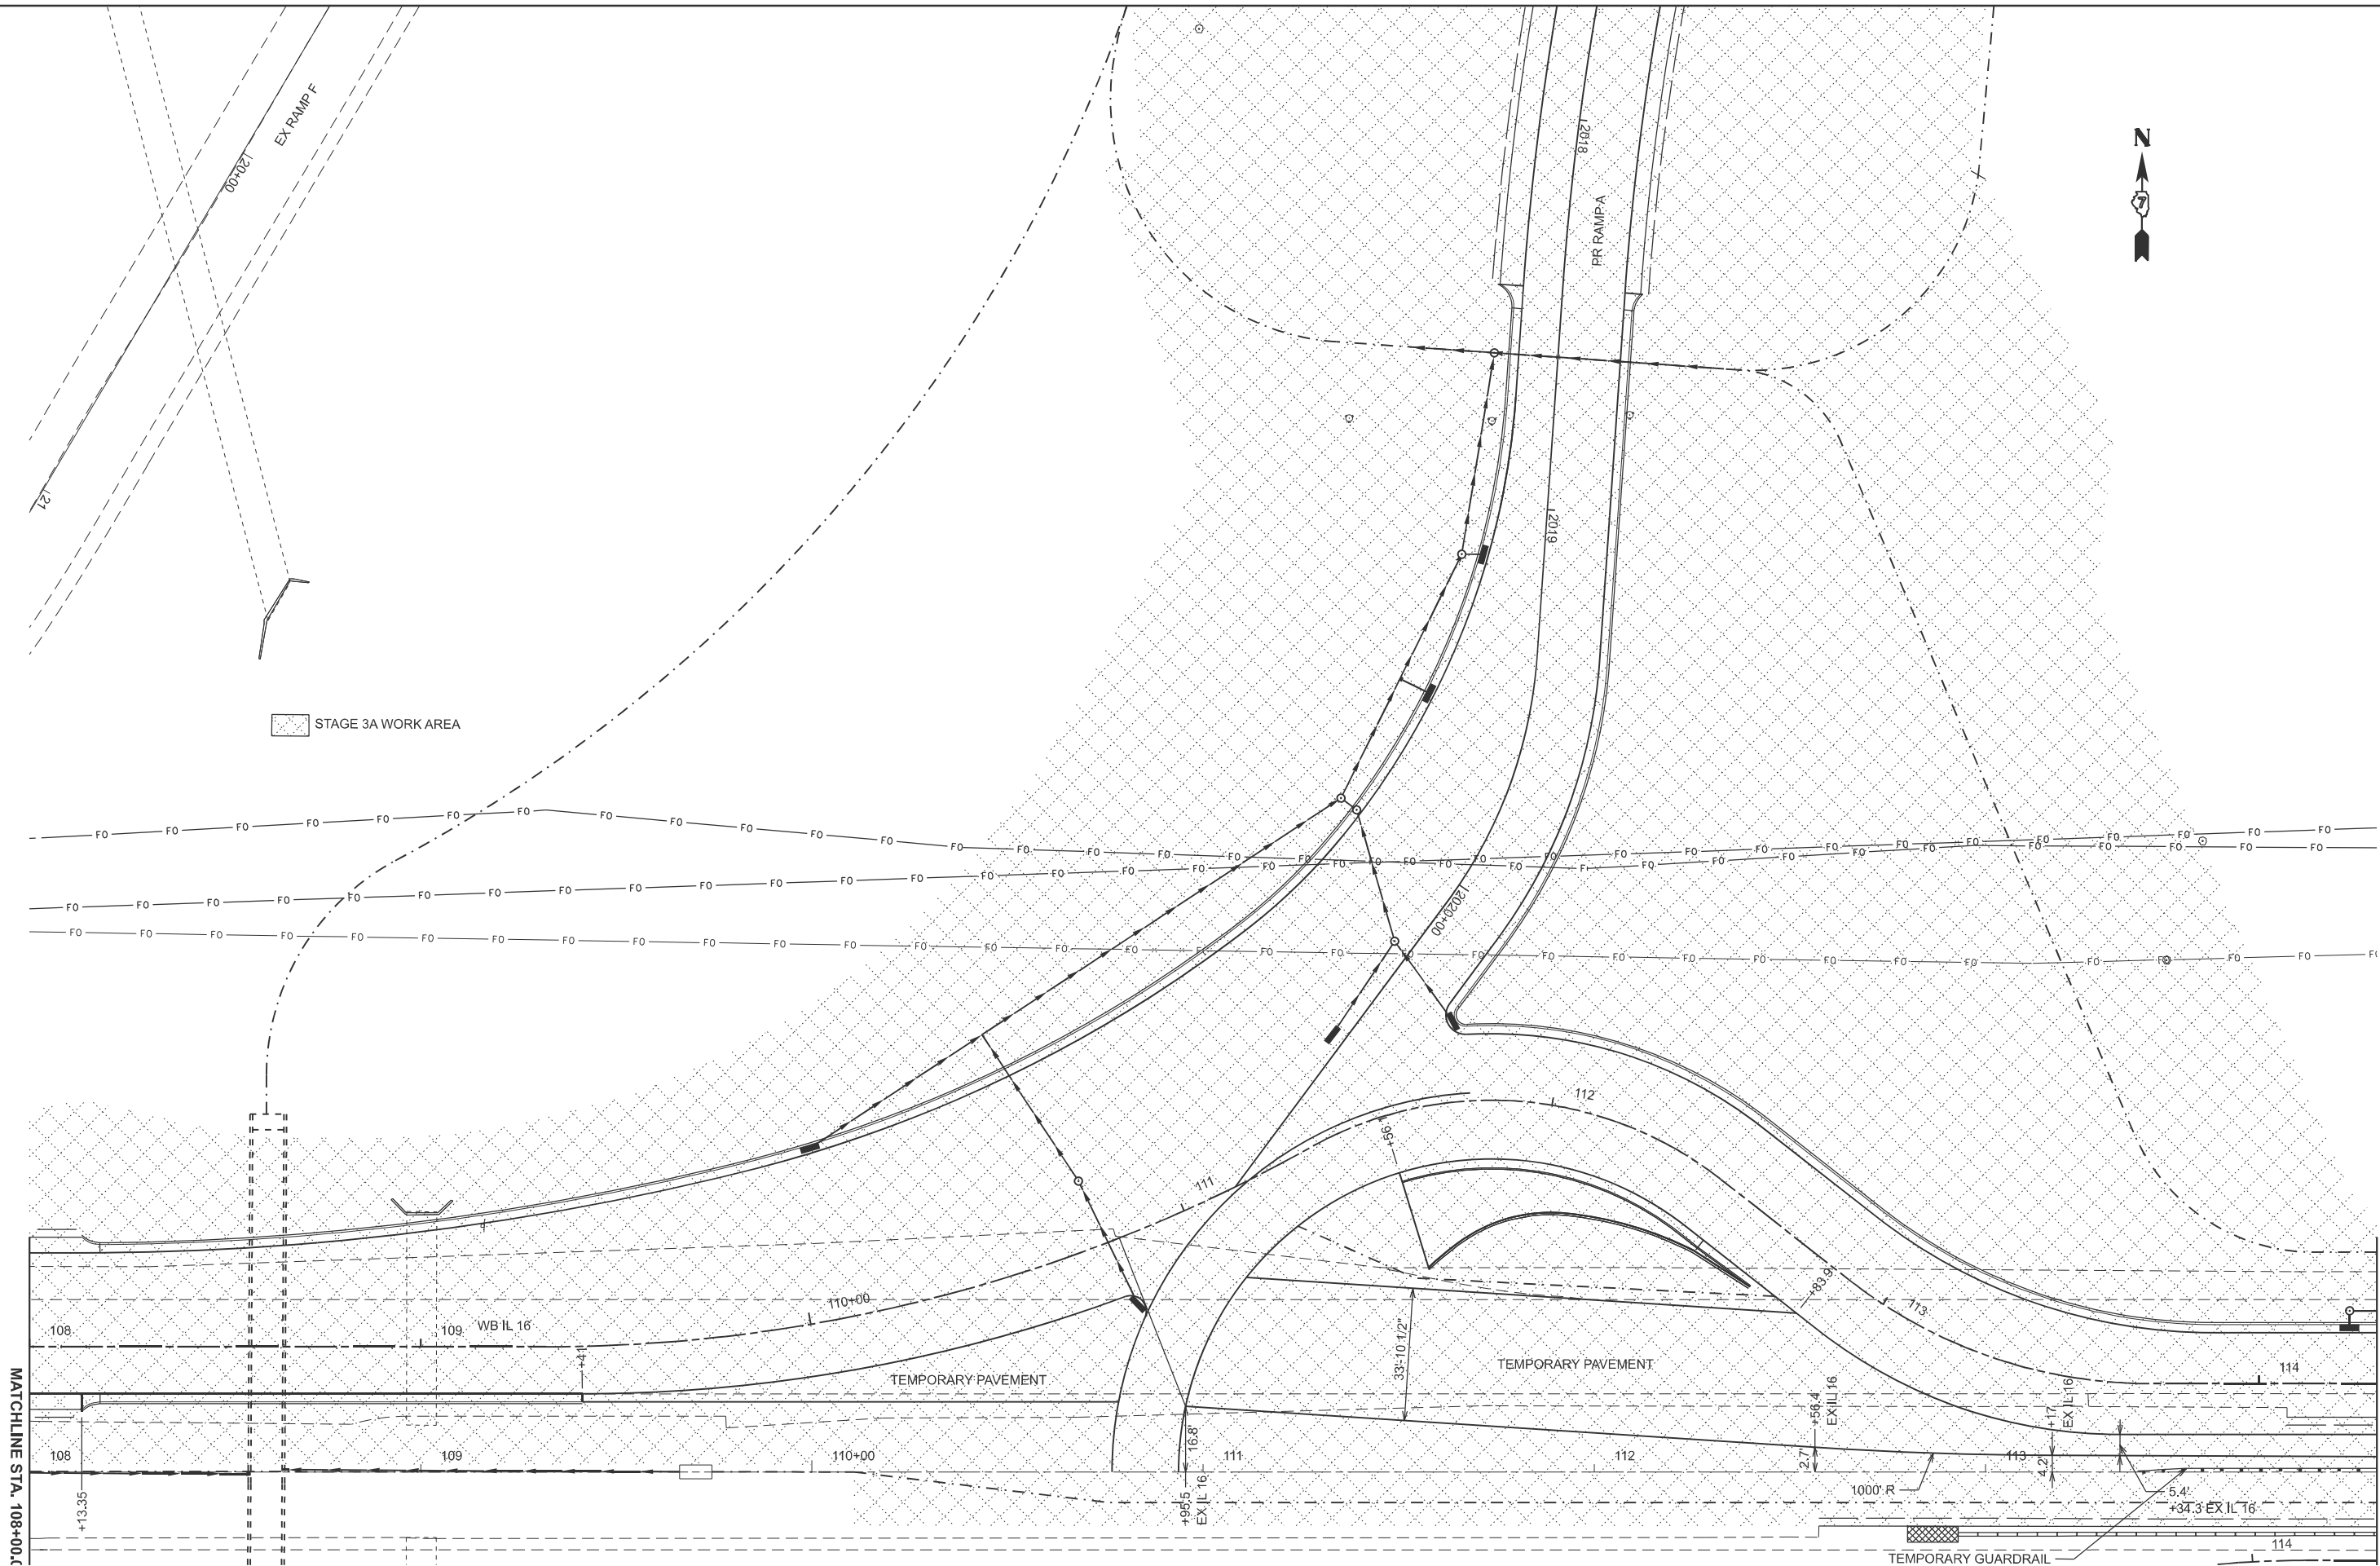

USER NAME	= kaleb.hirtzel
PLOT SCALE	= \$SCALE\$
PLOT DATE	= 8/20/2024

DESIGNED	-
DRAWN	-
CHECKED	-
DATE	-

REVISED	-
REVISED	-
REVISED	-
REVISED	-

STATE OF ILLINOIS
DEPARTMENT OF TRANSPORTATION

STAGING PLANS
STAGE 3A WORK AREA

SCALE: 1"=20'

SHEET 3

OF 23

SHEETS

STA. 108+00.00

TO STA. 114+00.00

F.A.I RTE.
57

SECTION
(15-22HB-4)BR (15-22)R

COUNTY
COLES


TOTAL SHEETS
1086

SHEET NO.
284

CONTRACT NO. 74435

ILLINOIS FED. AID PROJECT

MODEL: Ex IL 16 - 3A IL 18 (Sheet)
FILE NAME: c:\pwworking\hrtzel\kld852852\74435-sheets-Staging-Stage3A.dgn

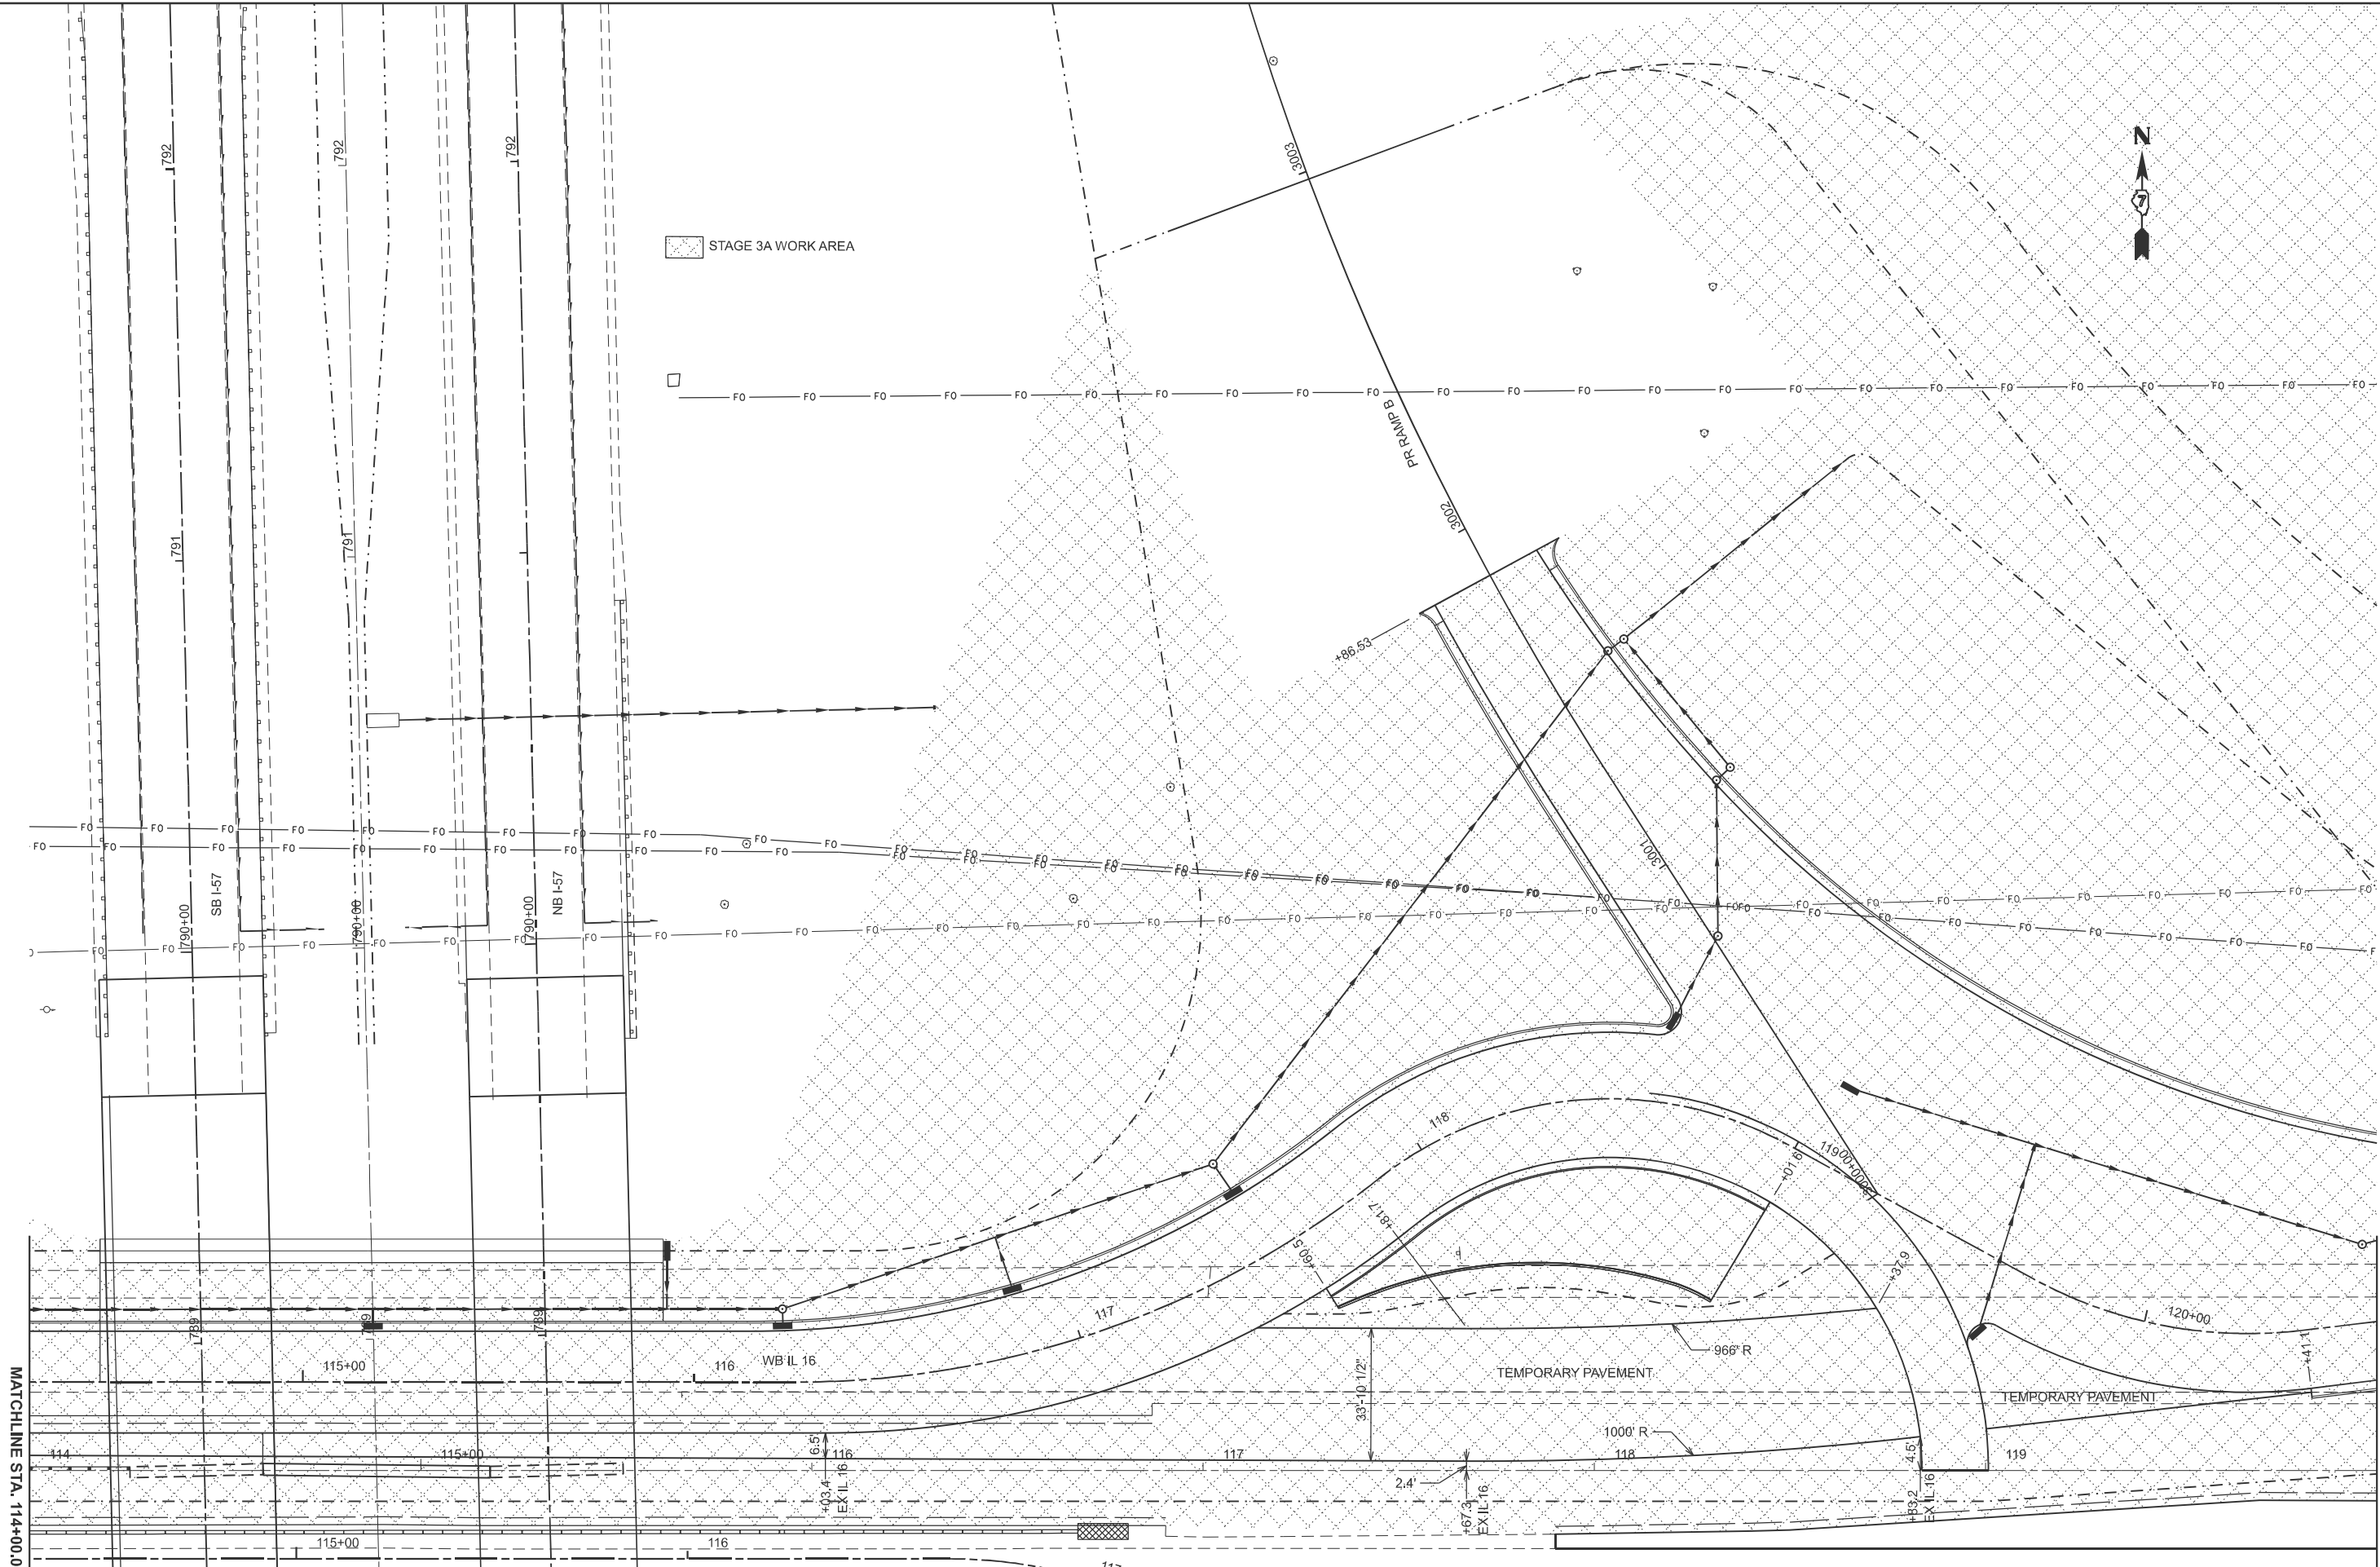


USER NAME = kaleb.hrtzel	DESIGNED -	REVISED -
	DRAWN -	REVISED -
PLOT SCALE = \$SCALE\$	CHECKED -	REVISED -
PLOT DATE = 8/20/2024	DATE -	REVISED -

STATE OF ILLINOIS
DEPARTMENT OF TRANSPORTATION

STAGING PLANS STAGE 3A WORK AREA			
SCALE: 1"=20'	SHEET 4	OF 23 SHEETS	TO STA. 120+00.00

F.A.I RTE.	SECTION	COUNTY	TOTAL SHEETS	SHEET NO.
57	(15-22HB-4)BR (15-22)R	COLES	1086	285
CONTRACT NO. 74435				
ILLINOIS FED. AID PROJECT				

MODEL: Ex IL 16-3A IL 19 (Steel)
FILE NAME: c:\pwworking\hrtzel\082852\074435-sheets-Staging-Stage3A.dgn

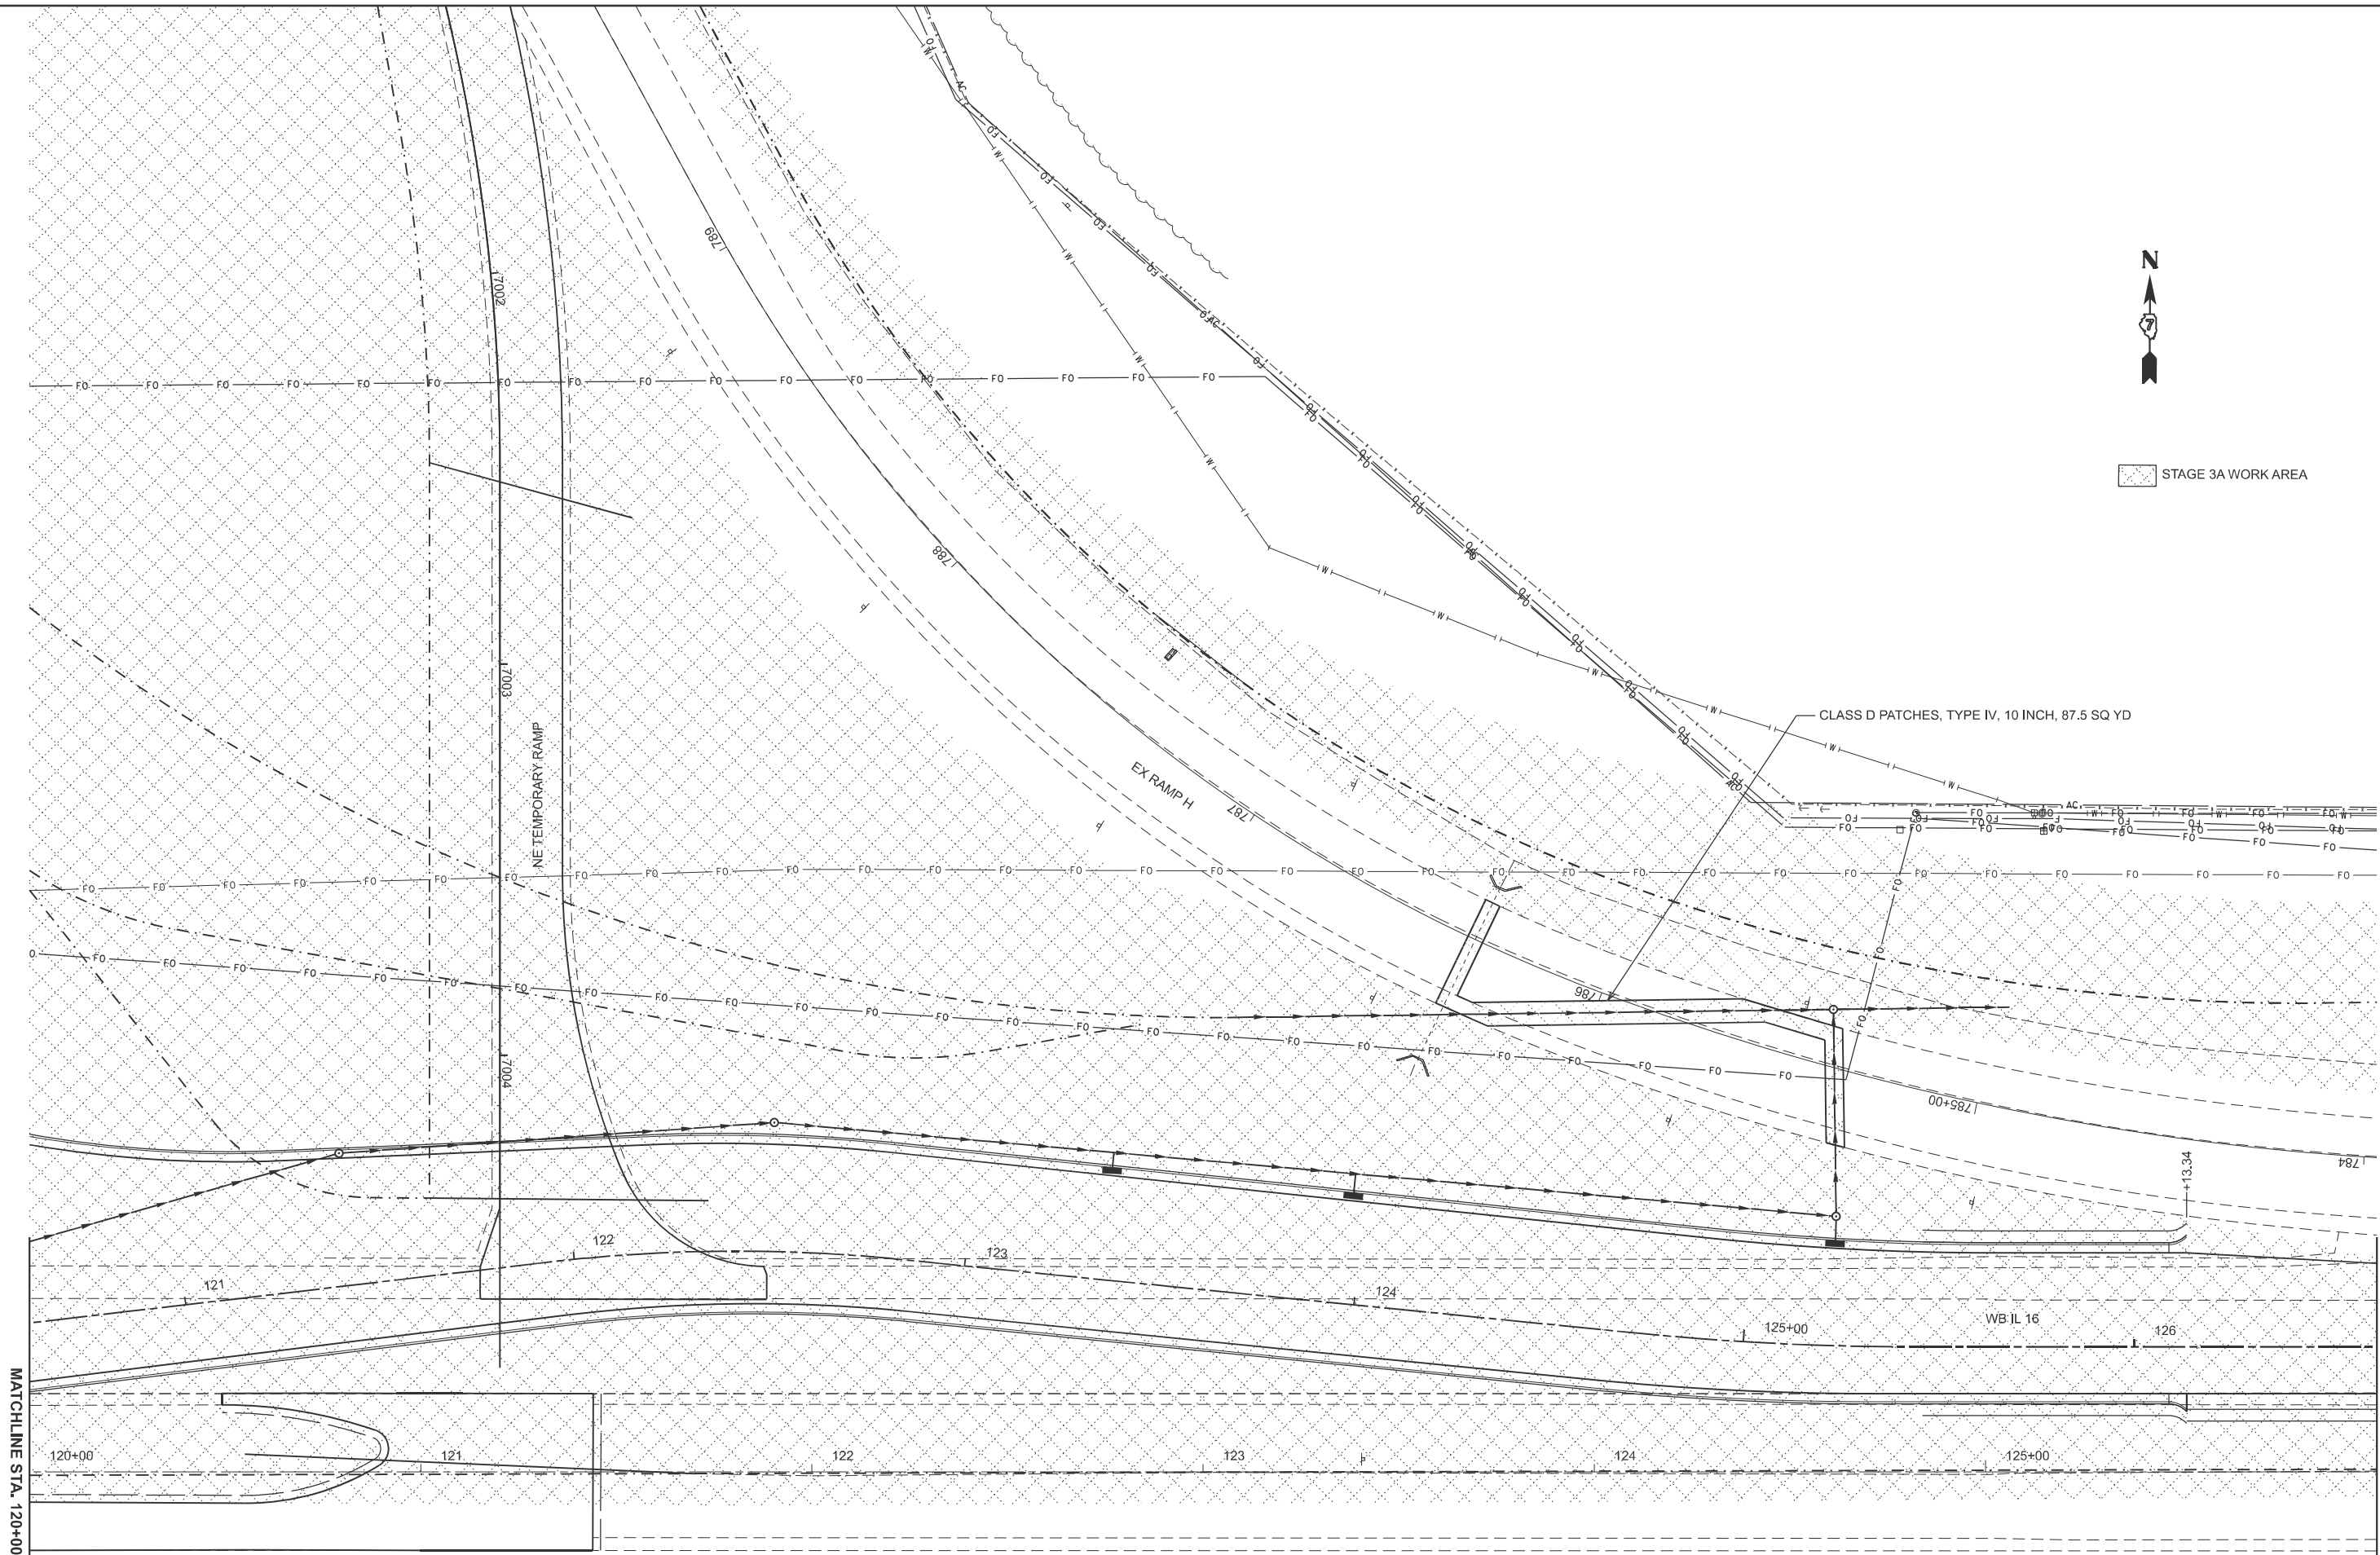

USER NAME = kaleb.hirtzel	DESIGNED -	REVISED -
	DRAWN -	REVISED -
PLOT SCALE = \$SCALE\$	CHECKED -	REVISED -
PLOT DATE = 8/20/2024	DATE -	REVISED -

STATE OF ILLINOIS
DEPARTMENT OF TRANSPORTATION


STAGING PLANS
STAGE 3A WORK AREA

SCALE: 1"=20' SHEET 5 OF 23 SHEETS STA. 120+00.00 TO STA. 126+00.00

F.A.I RTE.	SECTION	COUNTY	TOTAL SHEETS	SHEET NO.
57	(15-22HB-4)BR (15-22)R	COLES	1086	286
CONTRACT NO. 74435				
ILLINOIS FED. AID PROJECT				



STAGE 3A WORK AREA

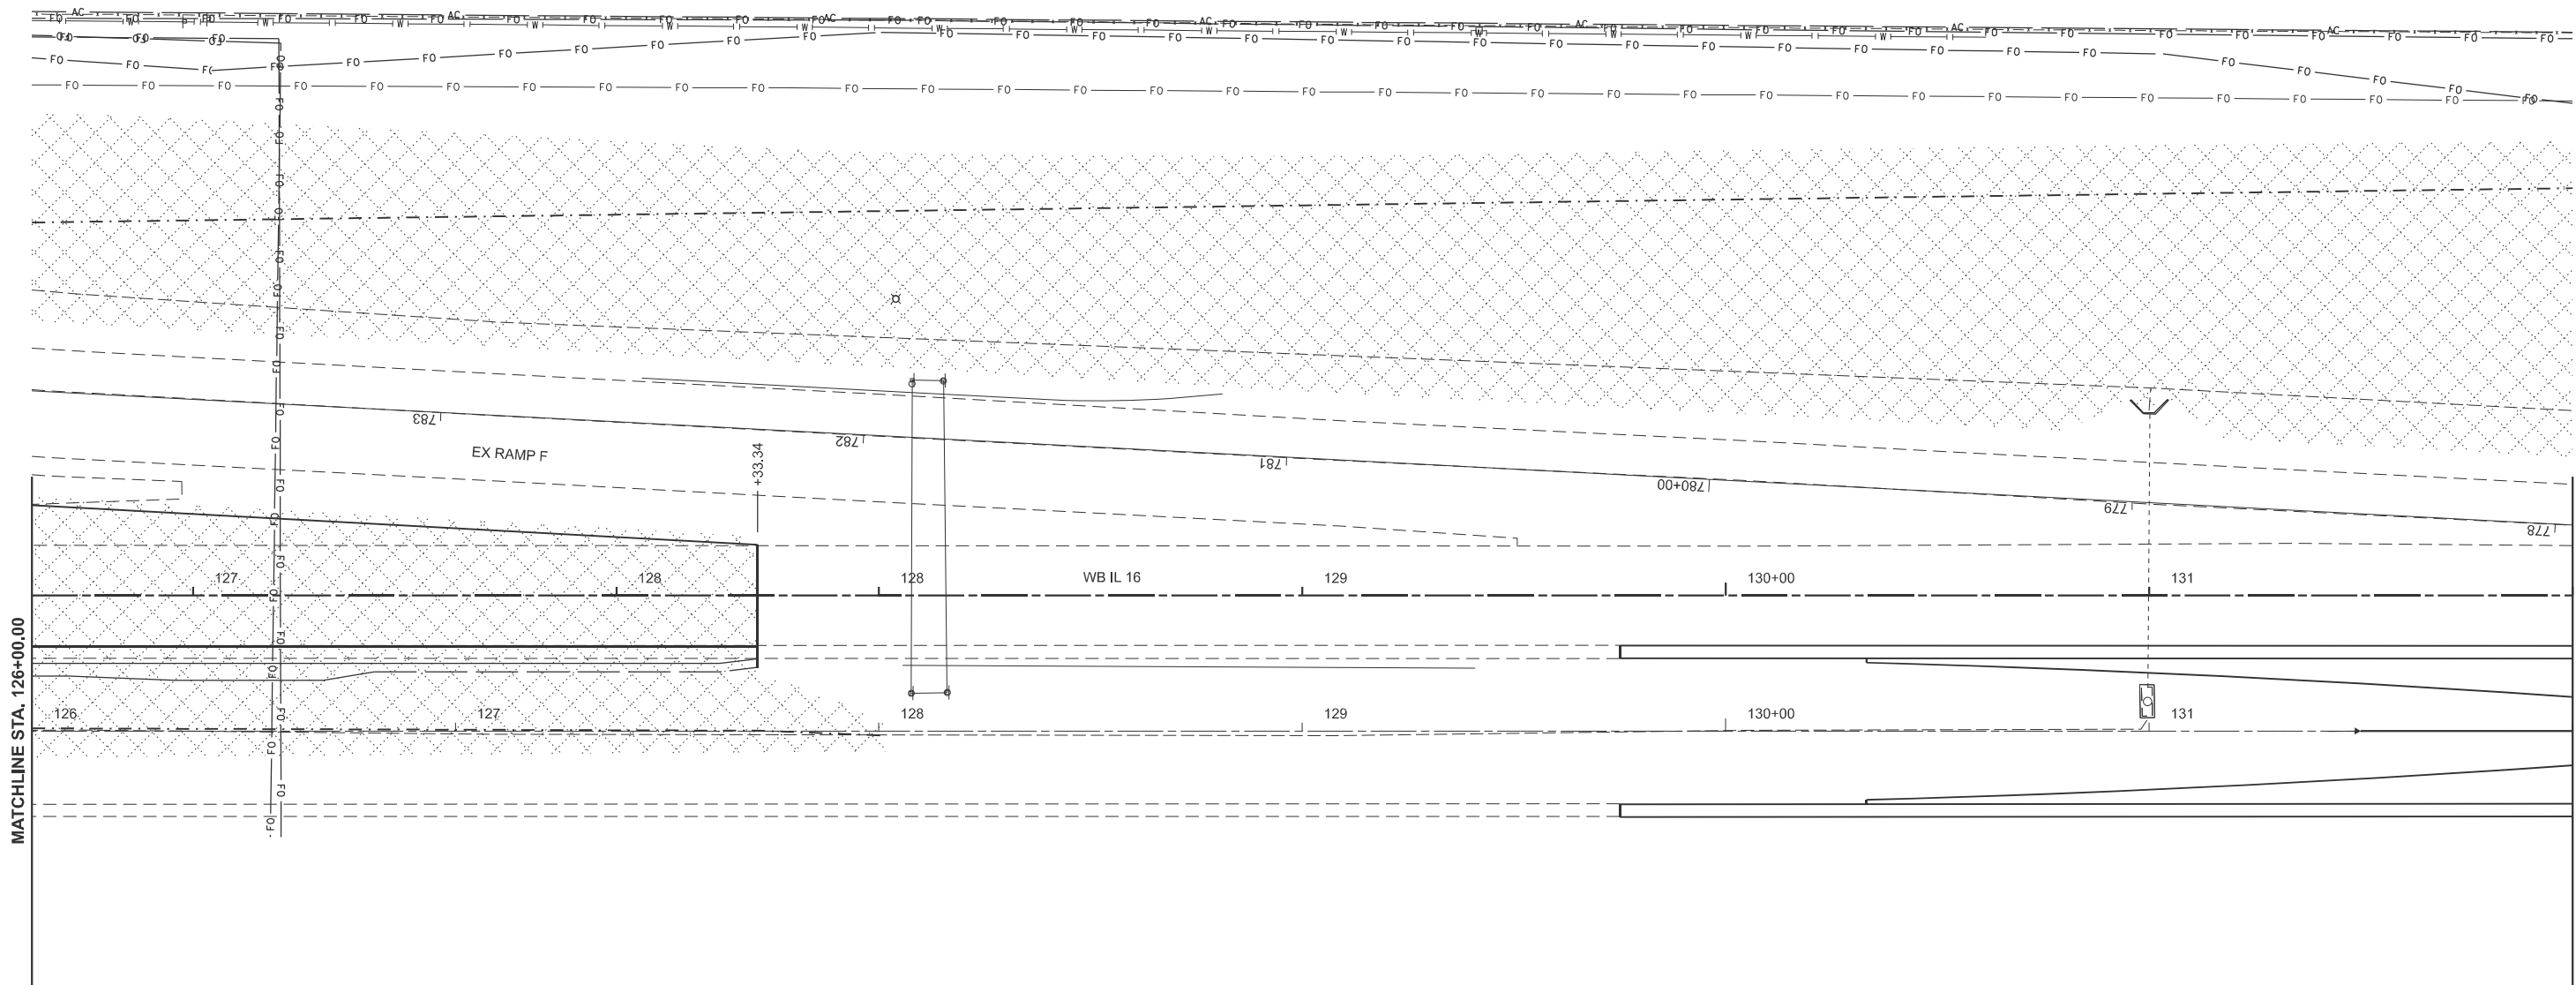

MODEL: Ex IL 16-3A IL 20 [Sheet]
FILE NAME: c:\p\work\hrtz\hrtz\74435-sheets-Staging-Stage3A.dgn

USER NAME	= kaleb.hirtzel	DESIGNED	-	REVISED	-
PLOT SCALE	= \$SCALE\$	DRAWN	-	REVISED	-
PLOT DATE	= 8/20/2024	CHECKED	-	REVISED	-
		DATE	-	REVISED	-

STATE OF ILLINOIS
DEPARTMENT OF TRANSPORTATION


STAGING PLANS
STAGE 3A WORK AREA

SCALE: 1"=20' SHEET 6 OF 23 SHEETS STA. 126+00.00 TO STA. 132+00.00

F.A.I RTE.	SECTION	COUNTY	TOTAL SHEETS	SHEET NO.
57	(15-22HB-4)BR (15-22)R	COLES	1086	287
CONTRACT NO. 74435				
ILLINOIS FED. AID PROJECT				




 STAGE 3A WORK AREA

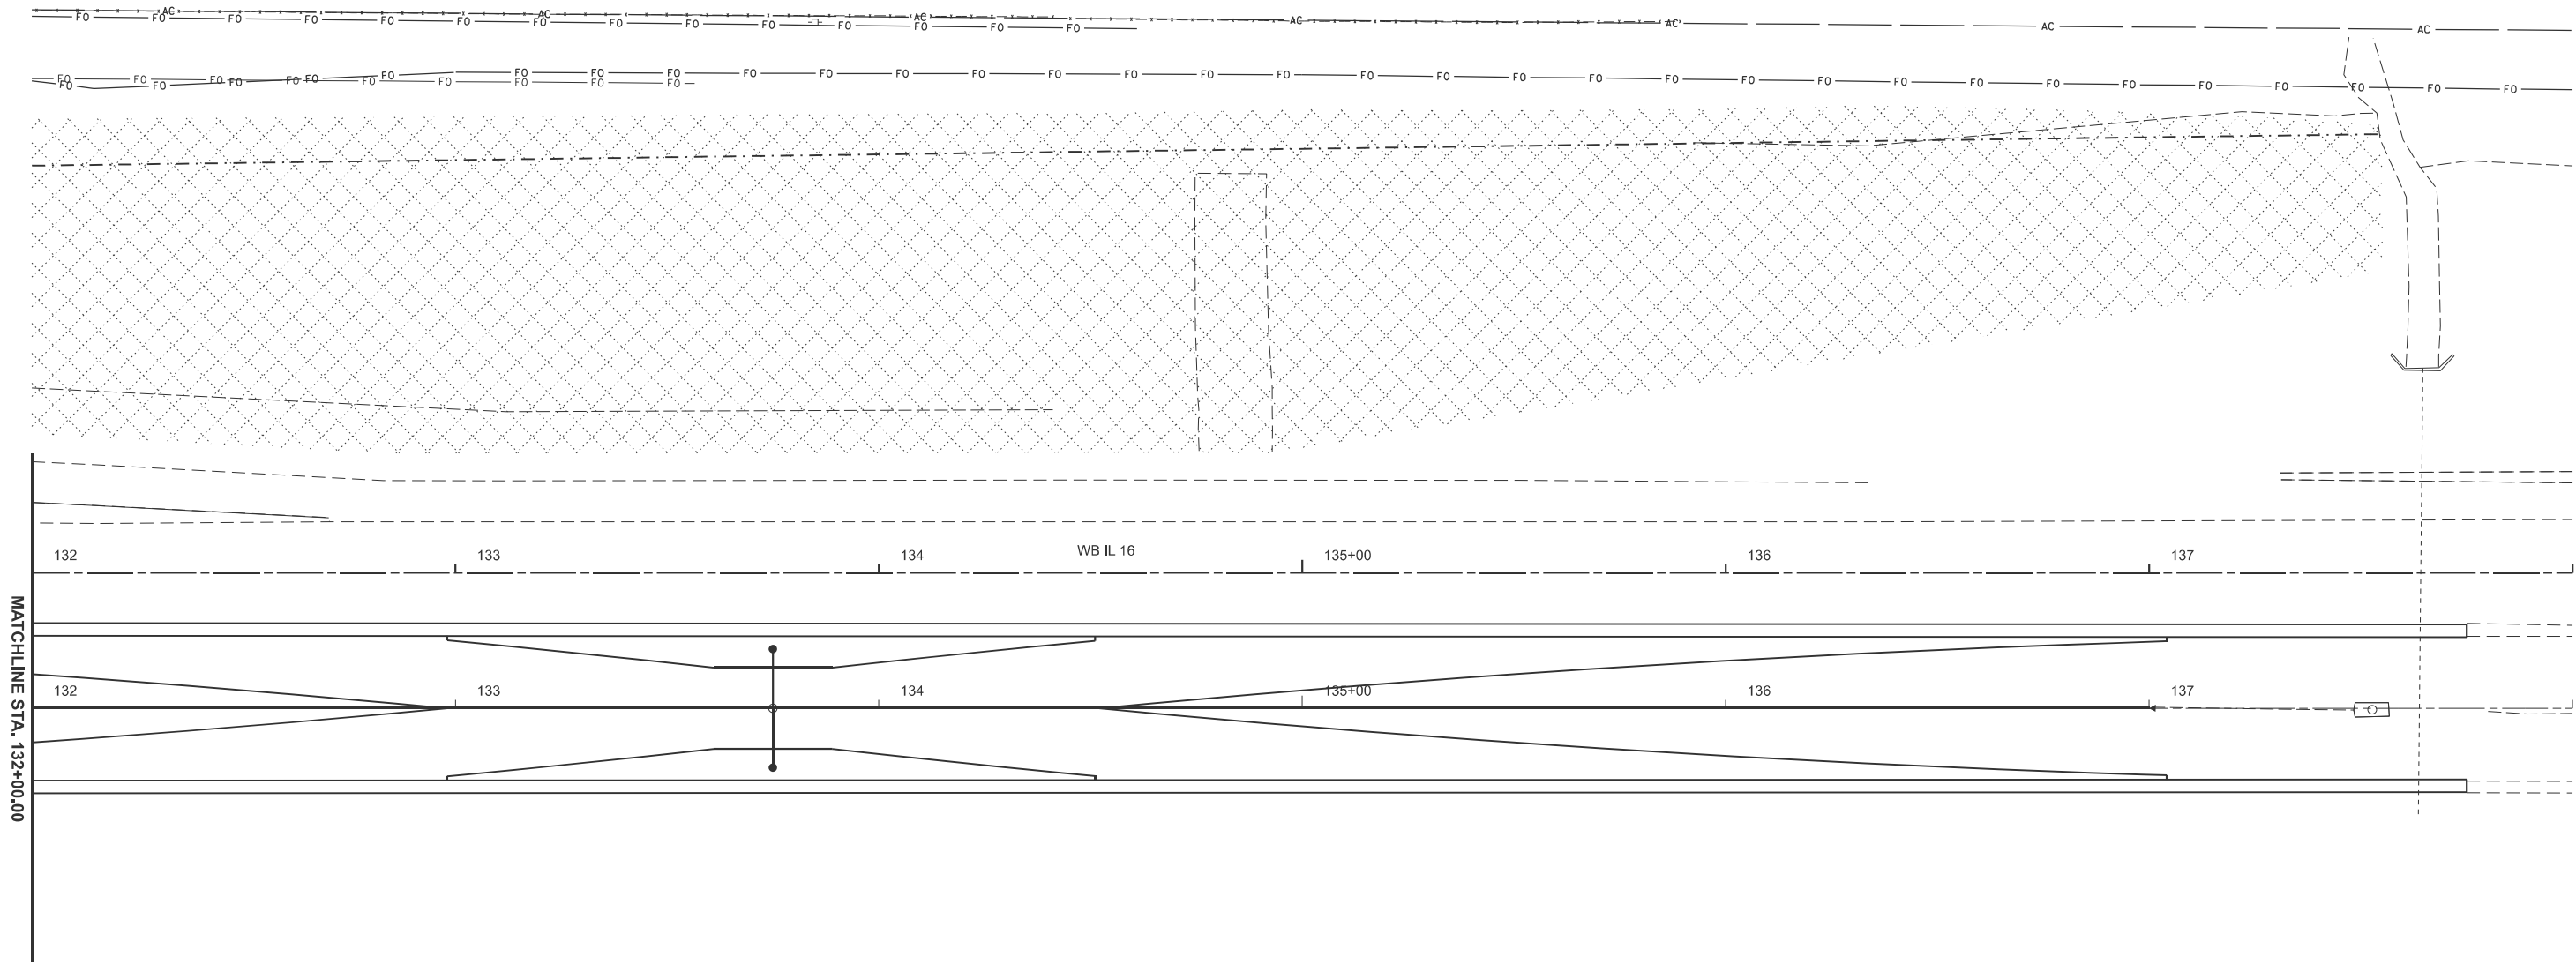

MODEL: Ex IL 16 - 3A IL 21 [Sheet]
FILE NAME: c:\p\work\hrt\hrt\kud852852\074435-sheets-Staging-Stage3A.dgn

	USER NAME = kaleb.hirtzel	DESIGNED -	REVISED -	STATE OF ILLINOIS DEPARTMENT OF TRANSPORTATION	STAGING PLANS STAGE 3A WORK AREA			F.A.I RTE.	SECTION	COUNTY	TOTAL SHEETS	SHEET NO.
	PLOT SCALE = \$SCALE\$	CHECKED -	REVISED -					57	(15-22HB-4)BR (15-22)R	COLES	1086	288
	PLOT DATE = 8/20/2024	DATE -	REVISED -		SCALE: 1"=20'			CONTRACT NO. 74435				
					SHEET 7	OF 23 SHEETS	STA. 132+00.00	TO STA. 138+00.00	ILLINOIS	FED. AID PROJECT		

MODEL: RAMPAS-OFF - 3A Ramp A [Sheet]
FILE NAME: c:\p\work\hrt\hrtz\74435-sheets-Staging-Stage3A.dgn

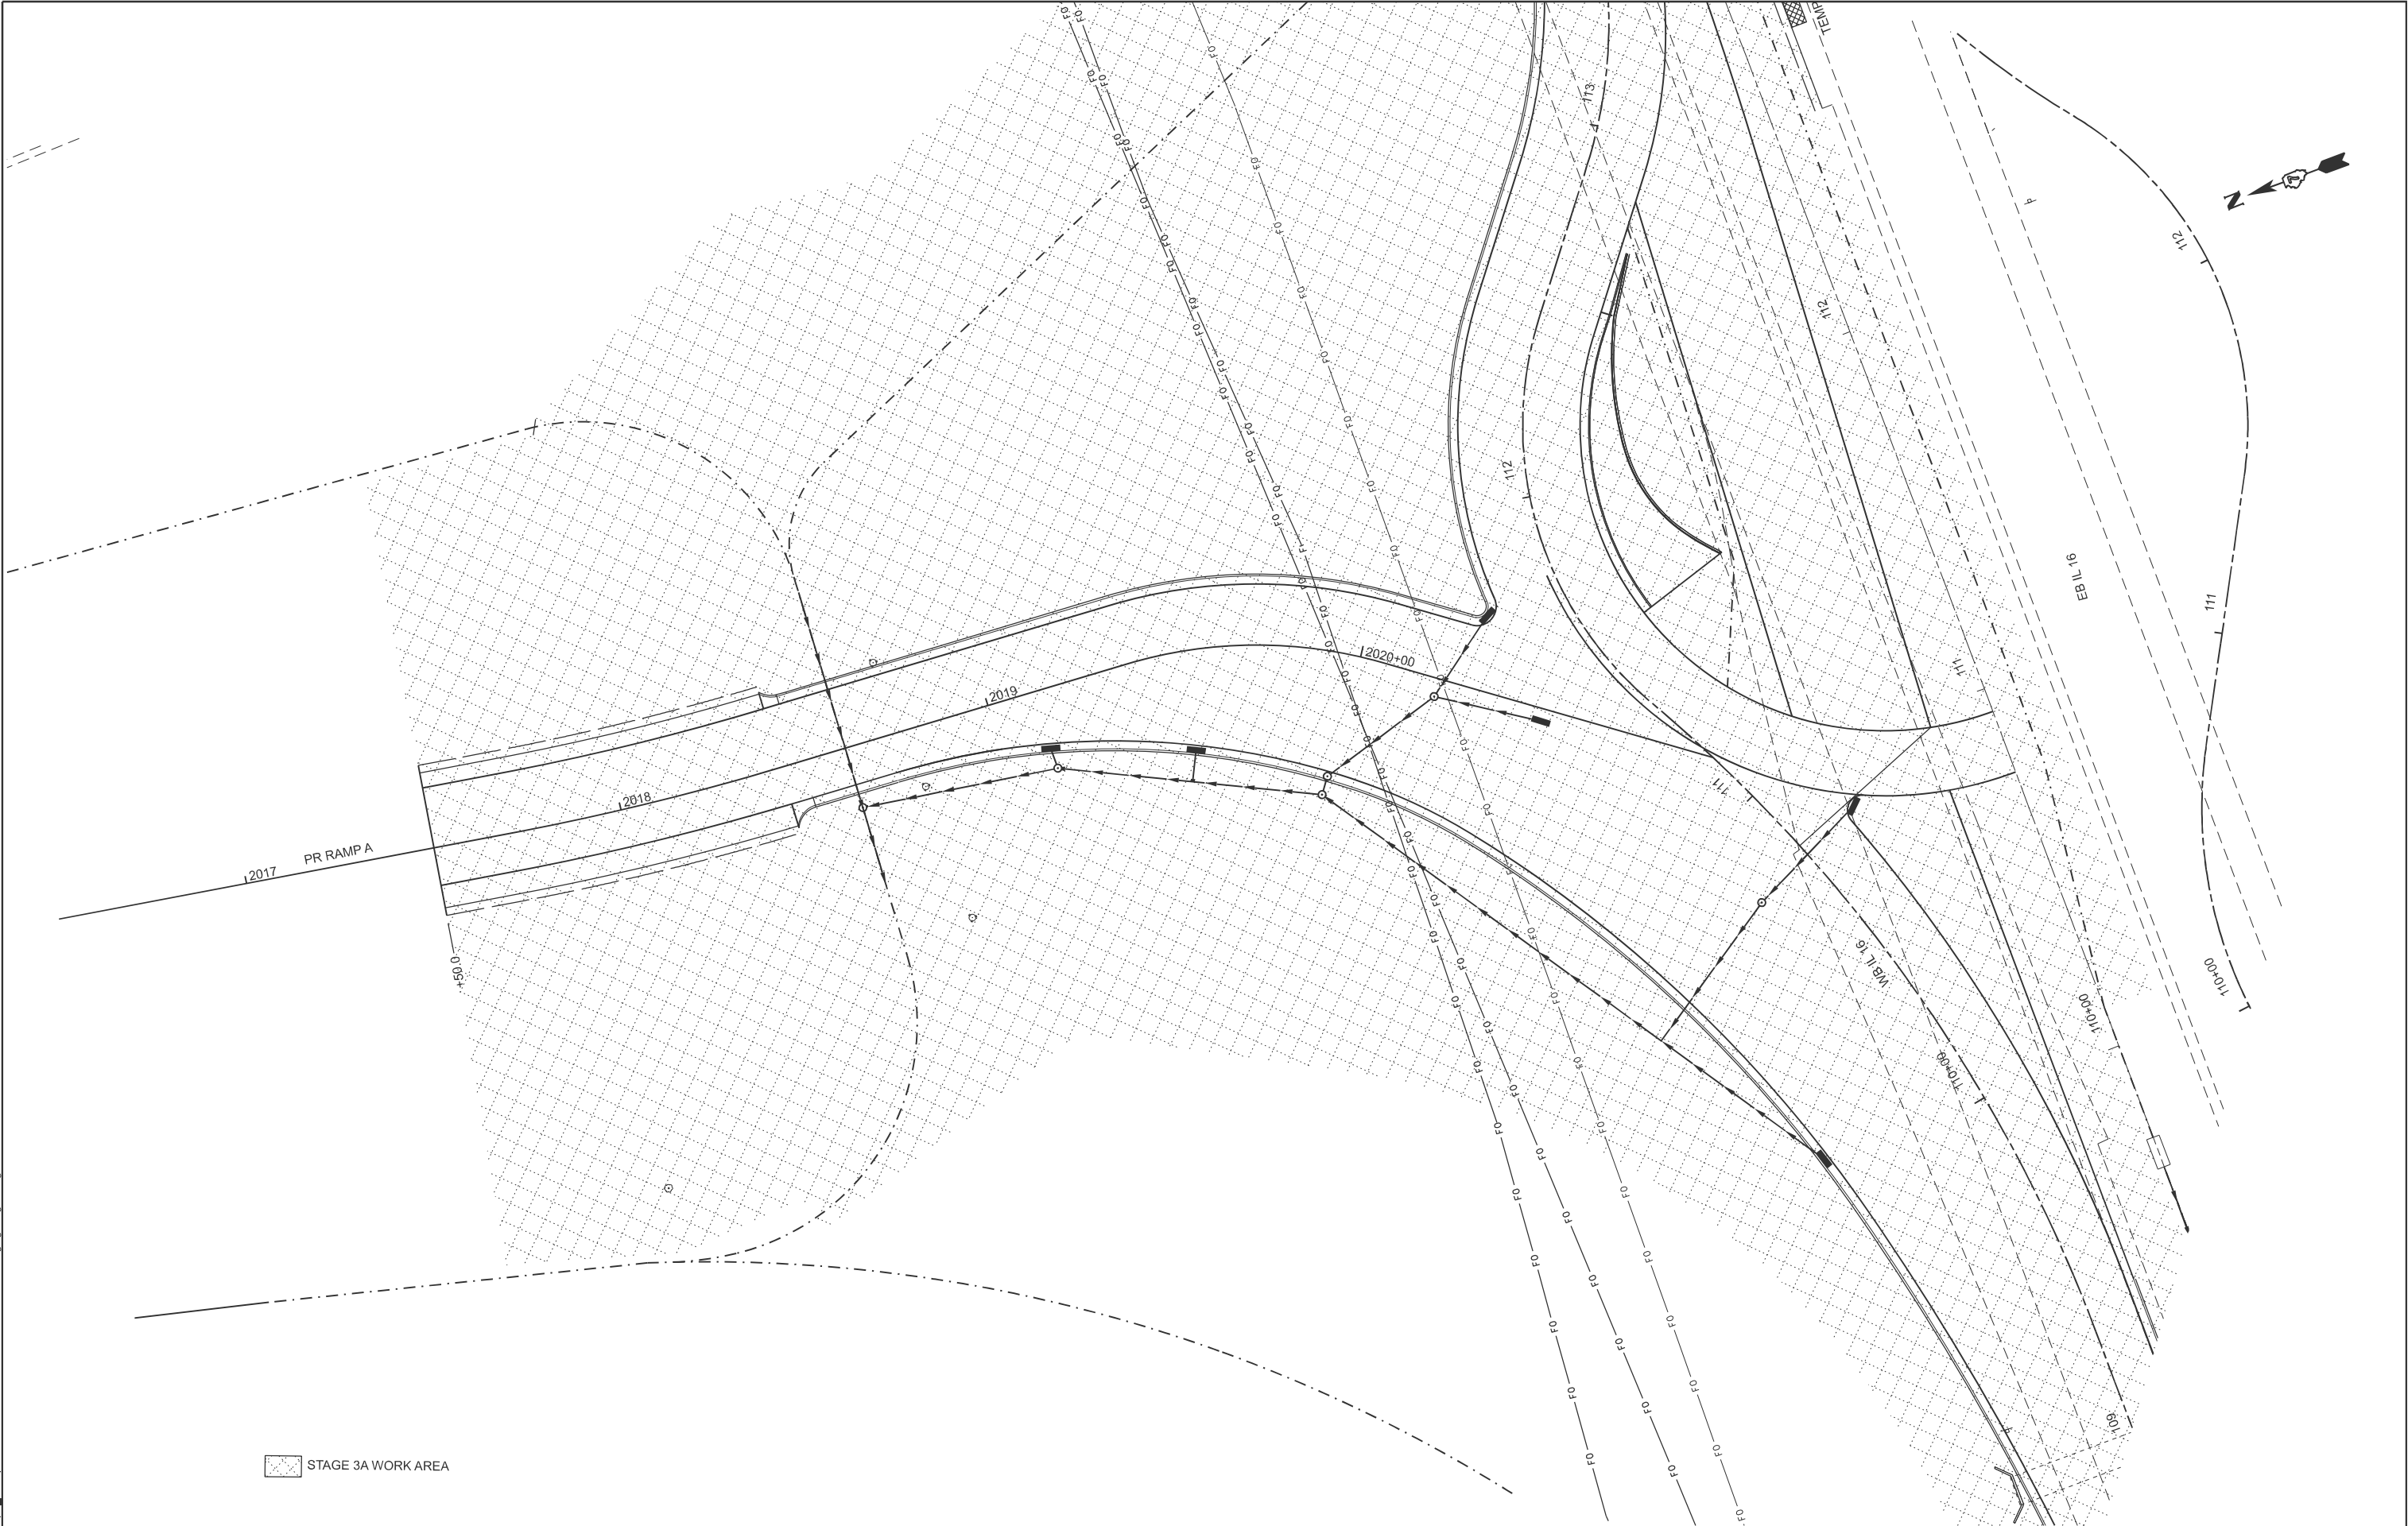

STAGE 3A WORK AREA

USER NAME = kaleb.hirtzel	DESIGNED -	REVISED -
	DRAWN -	REVISED -
PLOT SCALE = \$SCALE\$	CHECKED -	REVISED -
PLOT DATE = 8/20/2024	DATE -	REVISED -

STATE OF ILLINOIS
DEPARTMENT OF TRANSPORTATION

STAGING PLANS STAGE 3A WORK AREA			
SCALE: 1"=20'	SHEET 8	OF 23 SHEETS	STA. 2016+50.00 TO STA. 2022+50.00

F.A.I RTE.	SECTION	COUNTY	TOTAL SHEETS	SHEET NO.
57	(15-22HB-4)BR (15-22)R	COLES	1086	289
CONTRACT NO. 74435				
ILLINOIS FED. AID PROJECT				

MODEL: RAMPB-NB06 - 3A Ramp B-1 [Sheet]
FILE NAME: c:\p\work\hrt\hrtz\kld652852\0774435-sheets-Staging-Stage3A.dgn



USER NAME = kaleb.hirtzel	DESIGNED -	REVISED -
	DRAWN -	REVISED -
PLOT SCALE = \$SCALE\$	CHECKED -	REVISED -
PLOT DATE = 8/20/2024	DATE -	REVISED -

STATE OF ILLINOIS
DEPARTMENT OF TRANSPORTATION

STAGING PLANS
STAGE 3A WORK AREA


SCALE: 1"=20' SHEET 9 OF 23 SHEETS STA. 3001+00.00 TO STA. 3007+00.00

F.A.I RTE.	SECTION	COUNTY	TOTAL SHEETS	SHEET NO.
57	(15-22HB-4)BR (15-22)R	COLES	1086	290
CONTRACT NO. 74435				
ILLINOIS FED. AID PROJECT				



MODEL: Ex IL 16-3A Removal2 (Sheet)
FILE NAME: c:\p\work\hrtzel\10852852\174435-sheets\Staging-Stage3A\PrintRem.dgn

-  PAVEMENT REMOVAL
-  PAVED SHOULDER REMOVAL

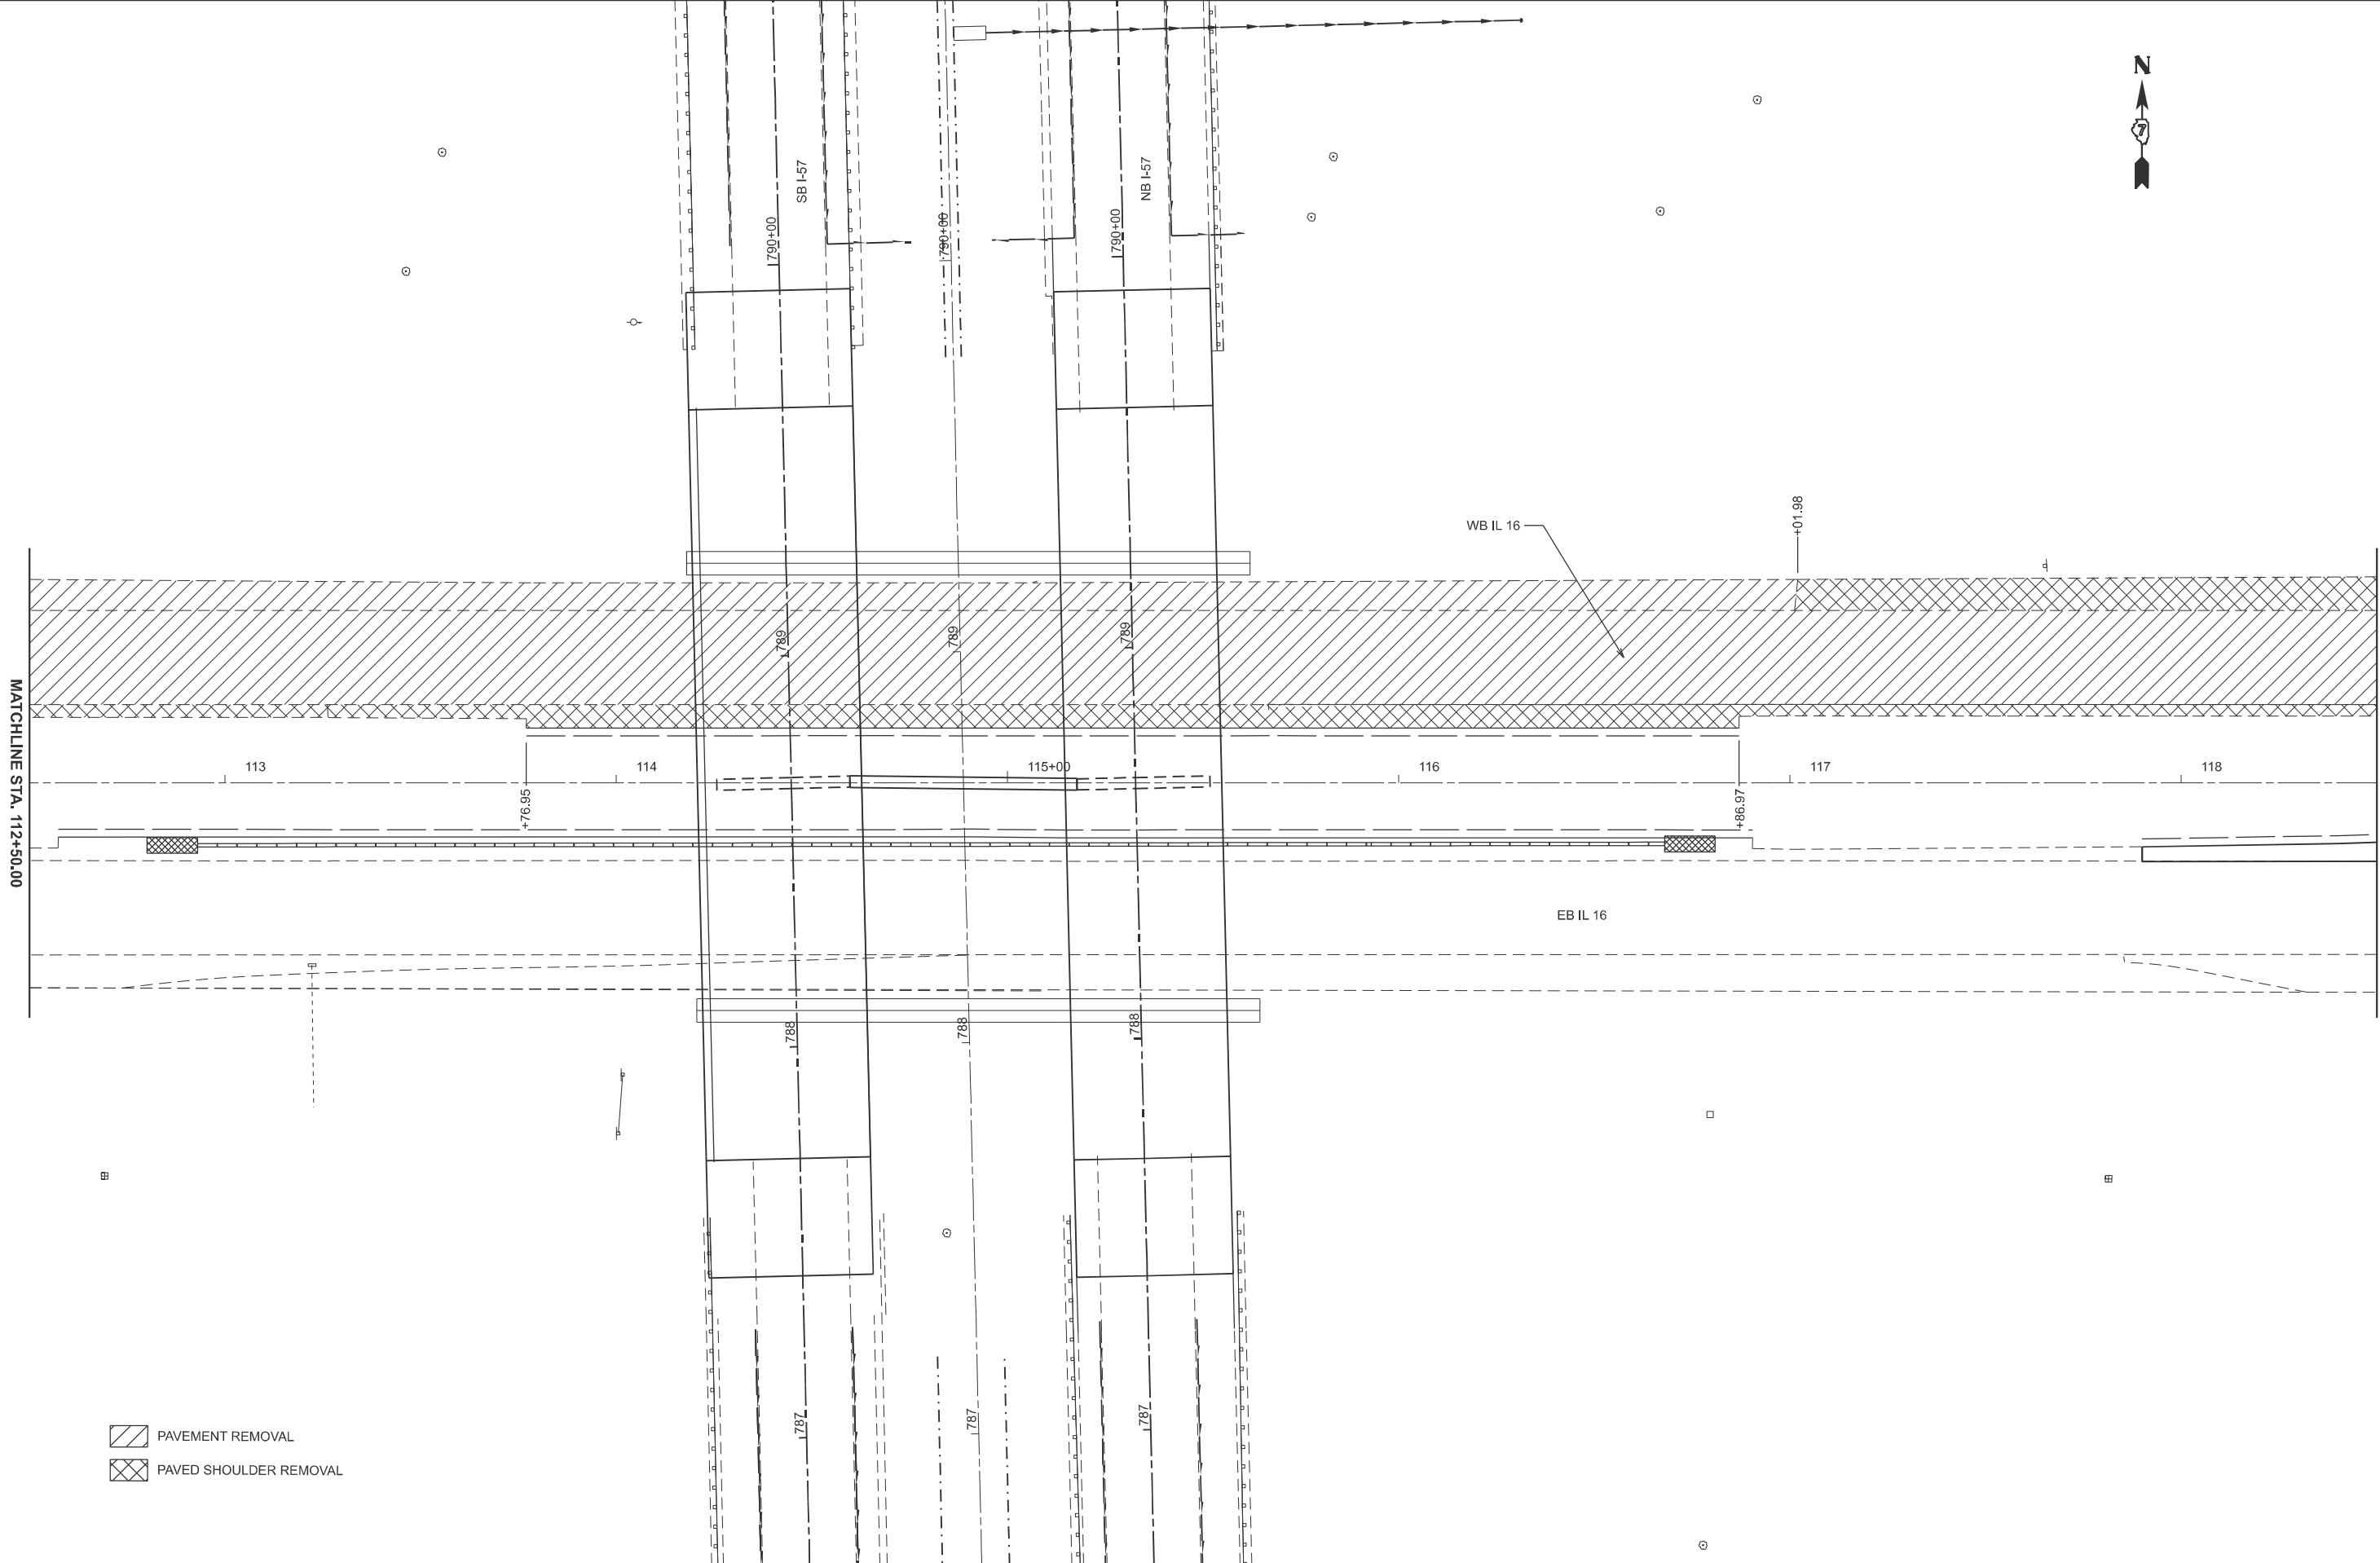


USER NAME	= kaleb.hirtzel	DESIGNED	-	REVISED	-
DRAWN	-	REVIS	-	REVISED	-
PLOT SCALE	= \$\$SCALE\$	CHECKED	-	REVISED	-
PLOT DATE	= 8/20/2024	DATE	-	REVISED	-

STATE OF ILLINOIS
DEPARTMENT OF TRANSPORTATION

STAGING PLAN STAGE 3A PAVEMENT REMOVAL			
SCALE: 1"=20'	SHEET 12	OF 23 SHEETS	STA. 112+50.00 TO STA. 118+50.00

F.A.I RTE.	SECTION	COUNTY	TOTAL SHEETS	SHEET NO.
57	(15-22HB-4)BR (15-22)R	COLES	1086	293
CONTRACT NO. 74435				
ILLINOIS		FED. AID PROJECT		

MODEL: Ex IL 16-3A Removal3 [Sheet]
FILE NAME: c:\pwy_work\pwt\hrtzel\0852852\0774435-sheets\Staging-Stage3A\PaintRem.dgn

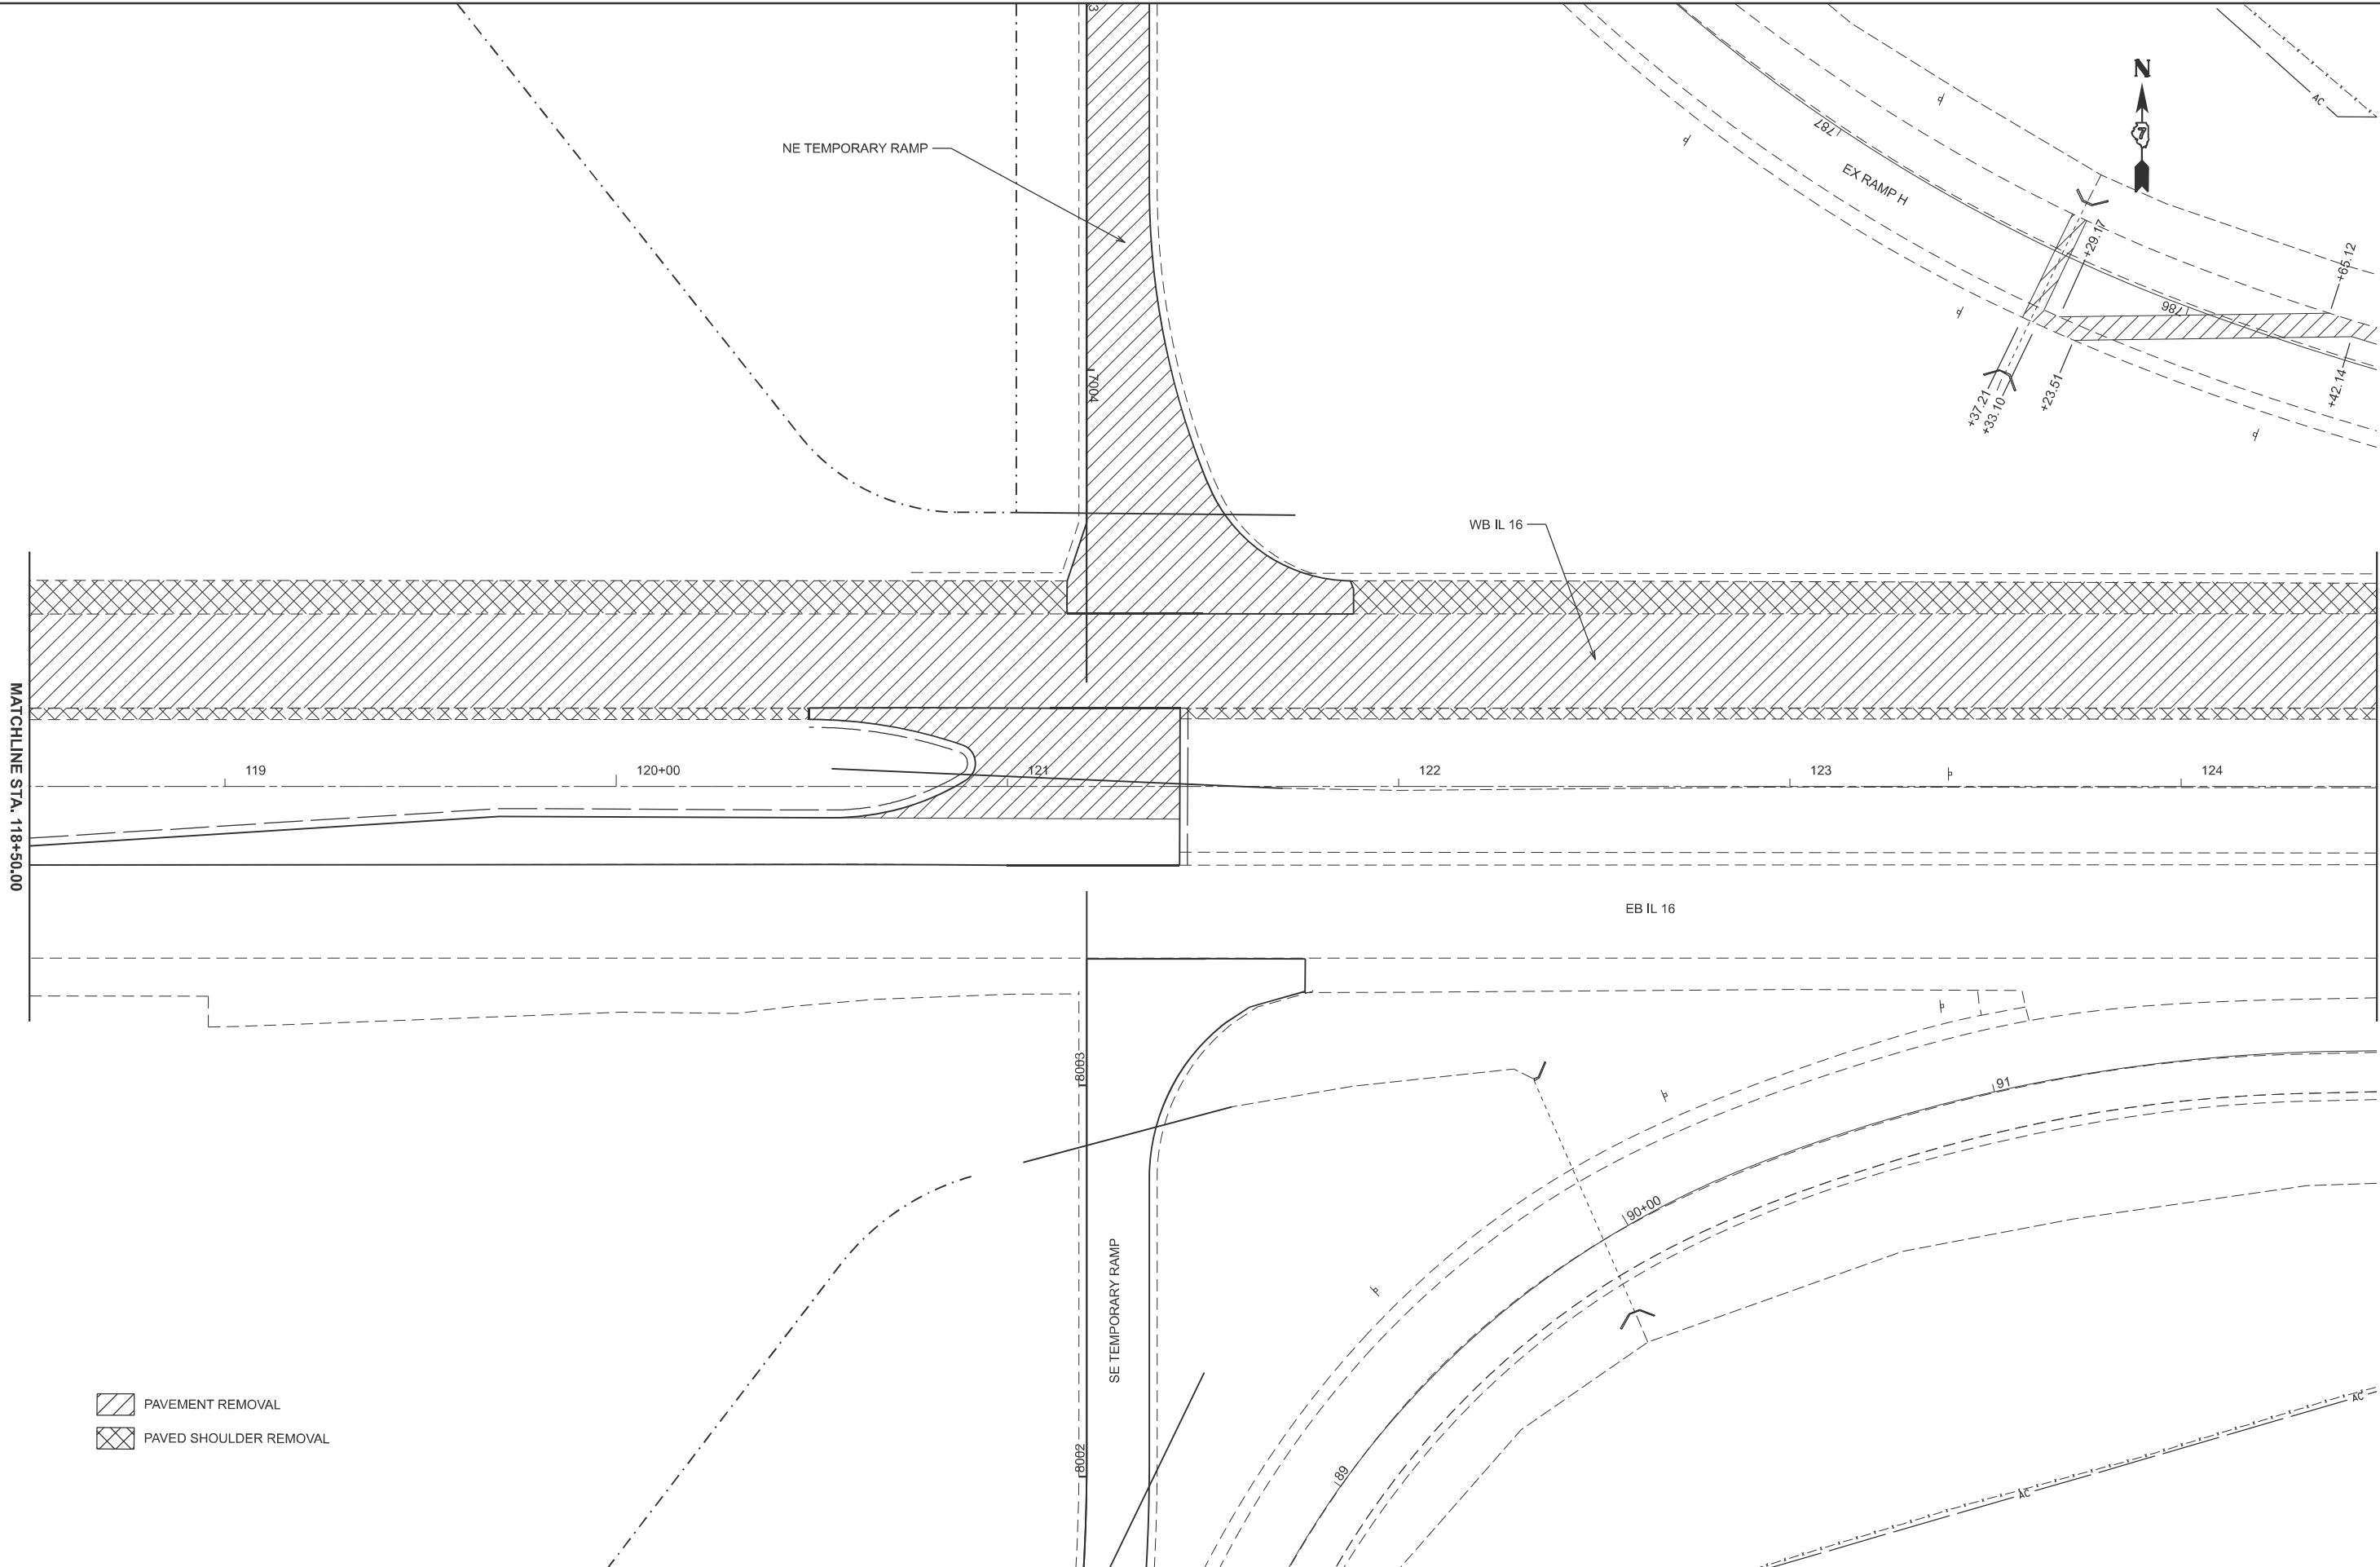

USER NAME	= kaleb.hirtzel	DESIGNED	-	REVISED	-
DRAWN	-	DRAWN	-	REVISED	-
PLOT SCALE	= \$\$SCALE\$	CHECKED	-	REVISED	-
PLOT DATE	= 8/20/2024	DATE	-	REVISED	-

STATE OF ILLINOIS
DEPARTMENT OF TRANSPORTATION

STAGING PLAN
STAGE 3A PAVEMENT REMOVAL


SCALE: 1"=20'

SHEET 13 OF 23 SHEETS

STA. 118+50.00 TO STA. 124+50.00

F.A.I RTE.	SECTION	COUNTY	TOTAL SHEETS	SHEET NO.
57	(15-22HB-4)BR (15-22)R	COLES	1086	294
CONTRACT NO. 74435				
ILLINOIS FED. AID PROJECT				

MODEL: Ex IL 16-3A Removal4 [Sheet]
FILE NAME: c:\p\work\hrtz\hrtz\74435-sheets\Staging-Stage3A\PartRem.dgn

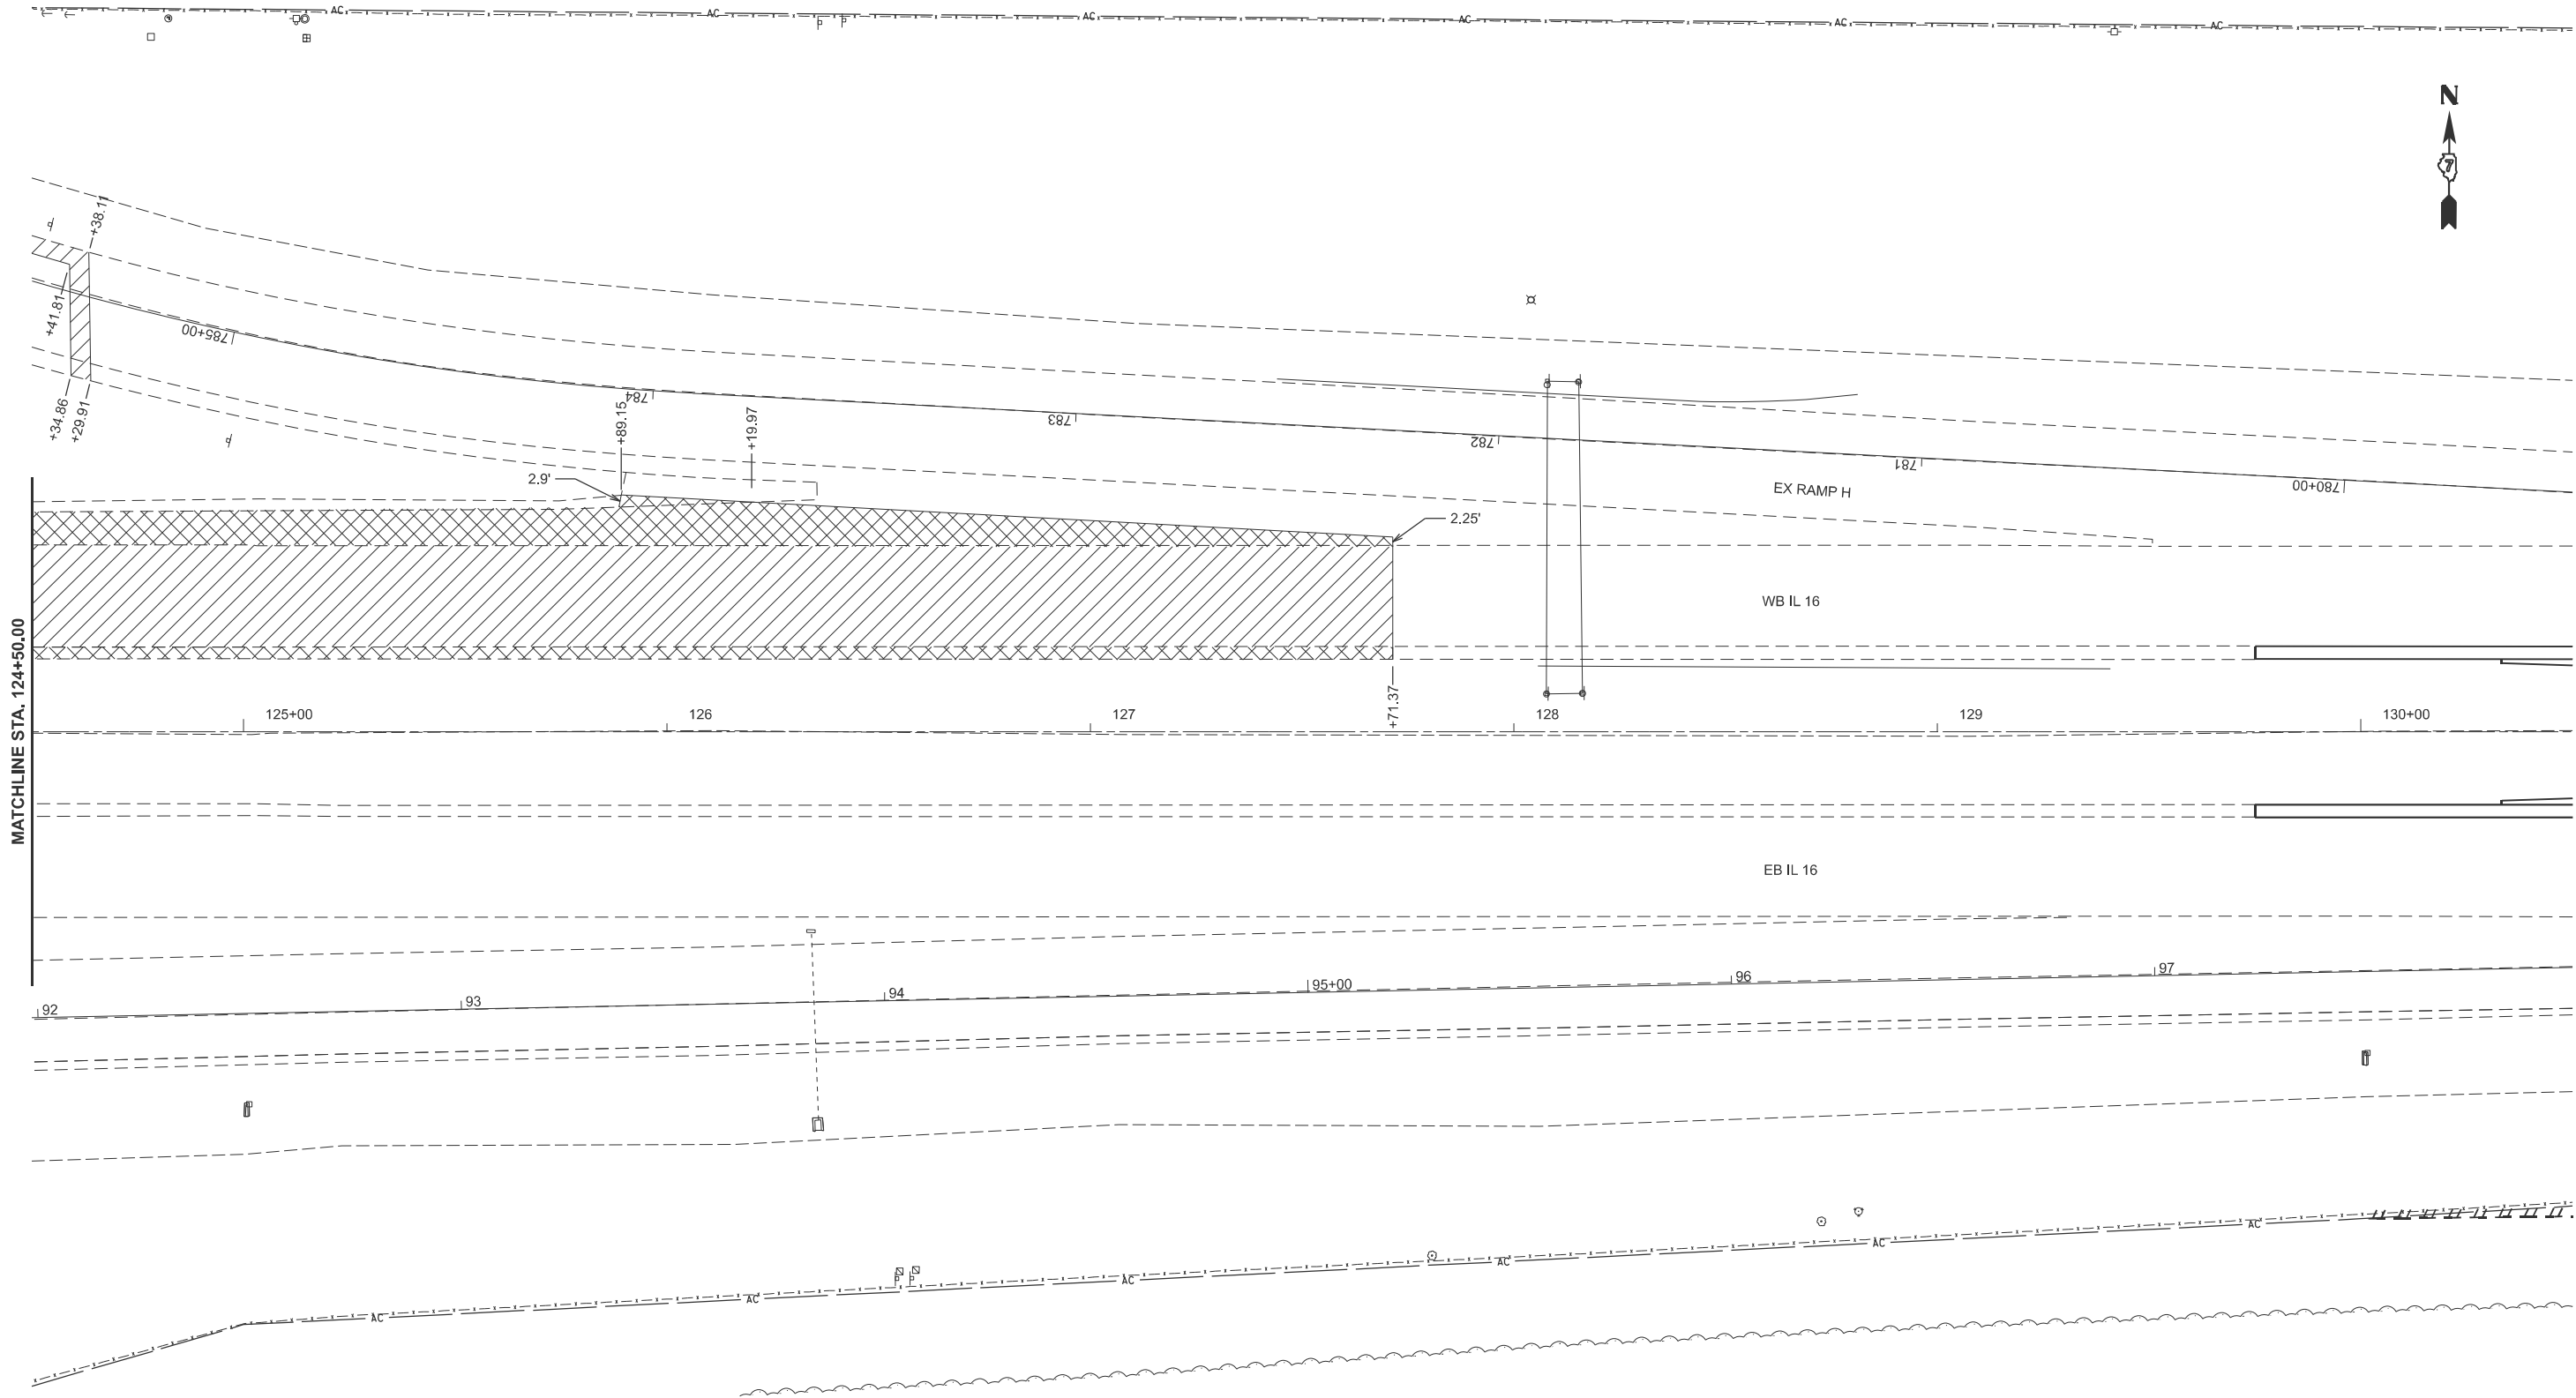

- PAVEMENT REMOVAL
- PAVED SHOULDER REMOVAL

USER NAME	= kaleb.hirtzel	DESIGNED	-	REVISED	-
		DRAWN	-	REVISED	-
PLOT SCALE	= \$SCALE\$	CHECKED	-	REVISED	-
PLOT DATE	= 8/20/2024	DATE	-	REVISED	-


STATE OF ILLINOIS
DEPARTMENT OF TRANSPORTATION

STAGING PLAN
STAGE 3A PAVEMENT REMOVAL

SCALE: 1"=20' SHEET 14 OF 23 SHEETS STA. 124+50.00 TO STA. 130+50.00


F.A.I RTE.	SECTION	COUNTY	TOTAL SHEETS	SHEET NO.
57	(15-22HB-4)BR (15-22)R	COLES	1086	295
CONTRACT NO. 74435				
ILLINOIS FED. AID PROJECT				

MODEL: NE Temp Ramp - 3A TempRamp Rem [Sheet]
FILE NAME: c:\p\work\p\work\hrtz\k\dd862852\D774435-sheets-Staging-Stage3A\PartRem.dgn

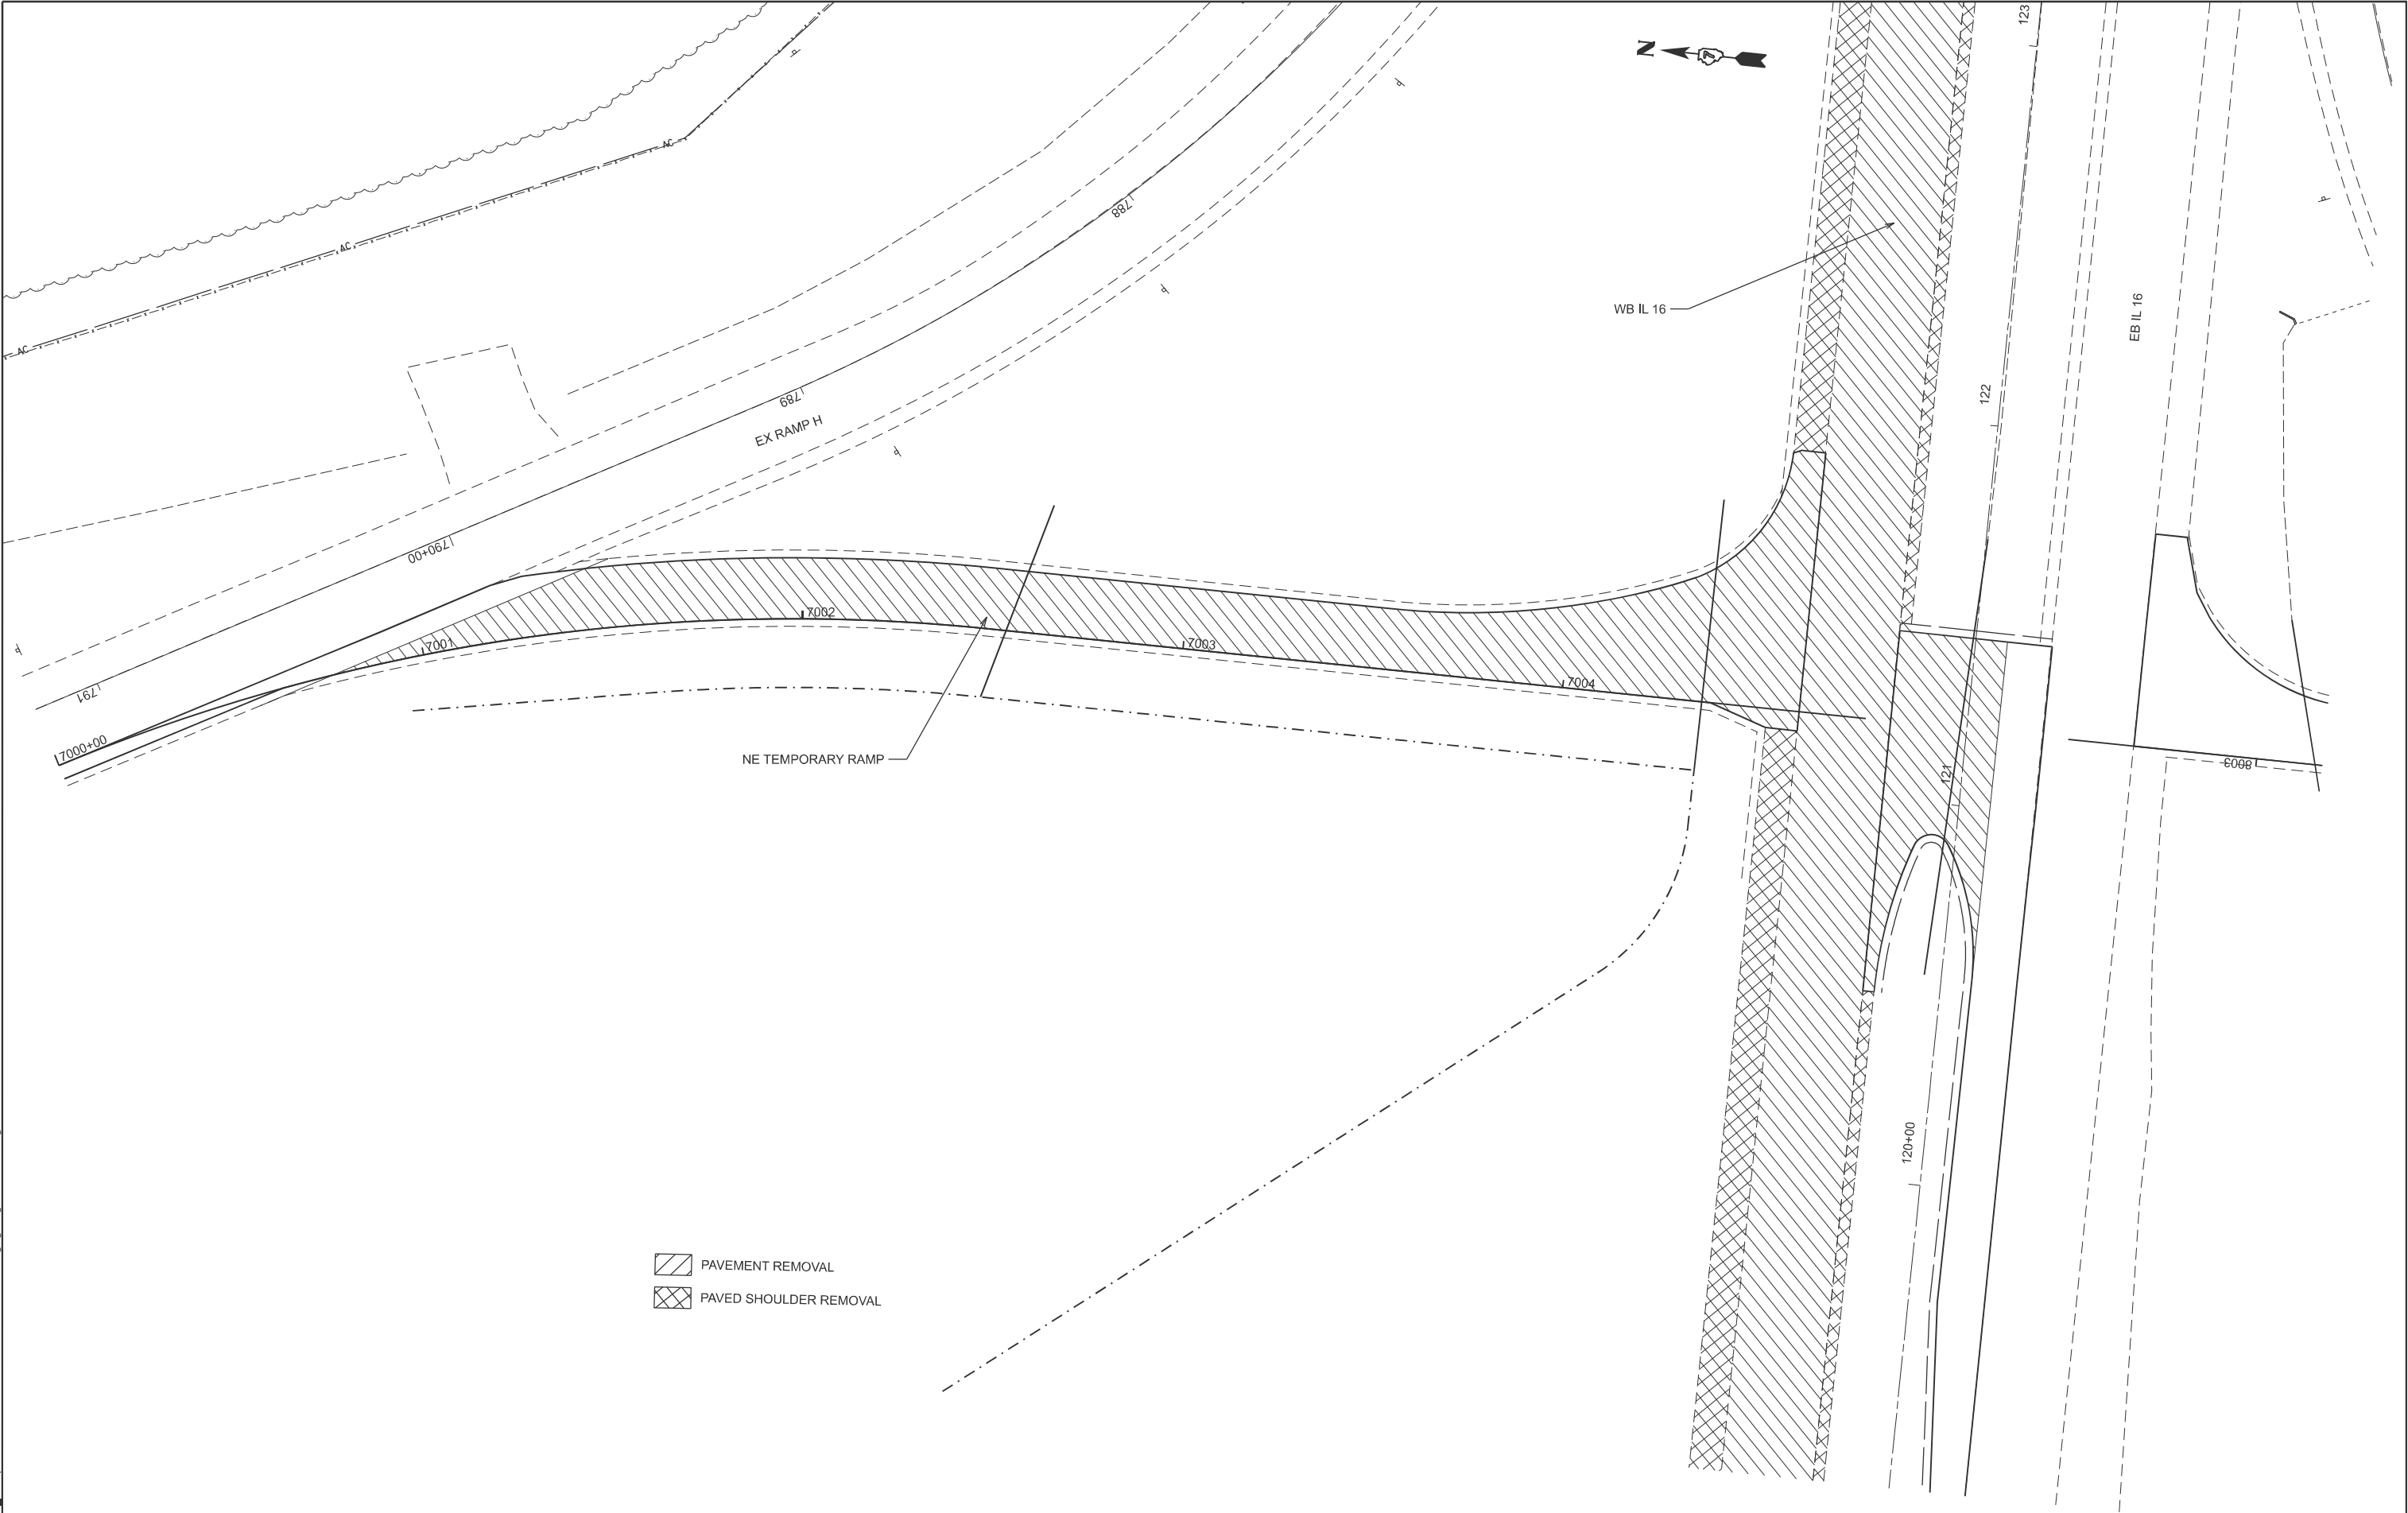


	USER NAME = kaleb.hirtzel	DESIGNED -	REVISED -	STATE OF ILLINOIS DEPARTMENT OF TRANSPORTATION	STAGING PLAN STAGE 3A PAVEMENT REMOVAL			F.A.I RTE.	SECTION	COUNTY	TOTAL SHEETS	SHEET NO.
	PLOT SCALE = \$SCALE\$	CHECKED -	REVISED -					57	(15-22HB-4)BR (15-22)R	COLES	1086	296
	PLOT DATE = 8/20/2024	DATE -	REVISED -		SCALE: 1"=20'	SHEET 15	OF 23 SHEETS	STA. 7000+00.00	TO STA. 7006+00.00	CONTRACT NO. 74435		
										ILLINOIS	FED. AID PROJECT	

MODEL: Ex IL 16-3A REMOVAL S (Sheet)
FILE NAME: c:\p\work\hrt\hrt\kld852852\74435-sheets\Staging-Stage3A\StrRemoval.dgn

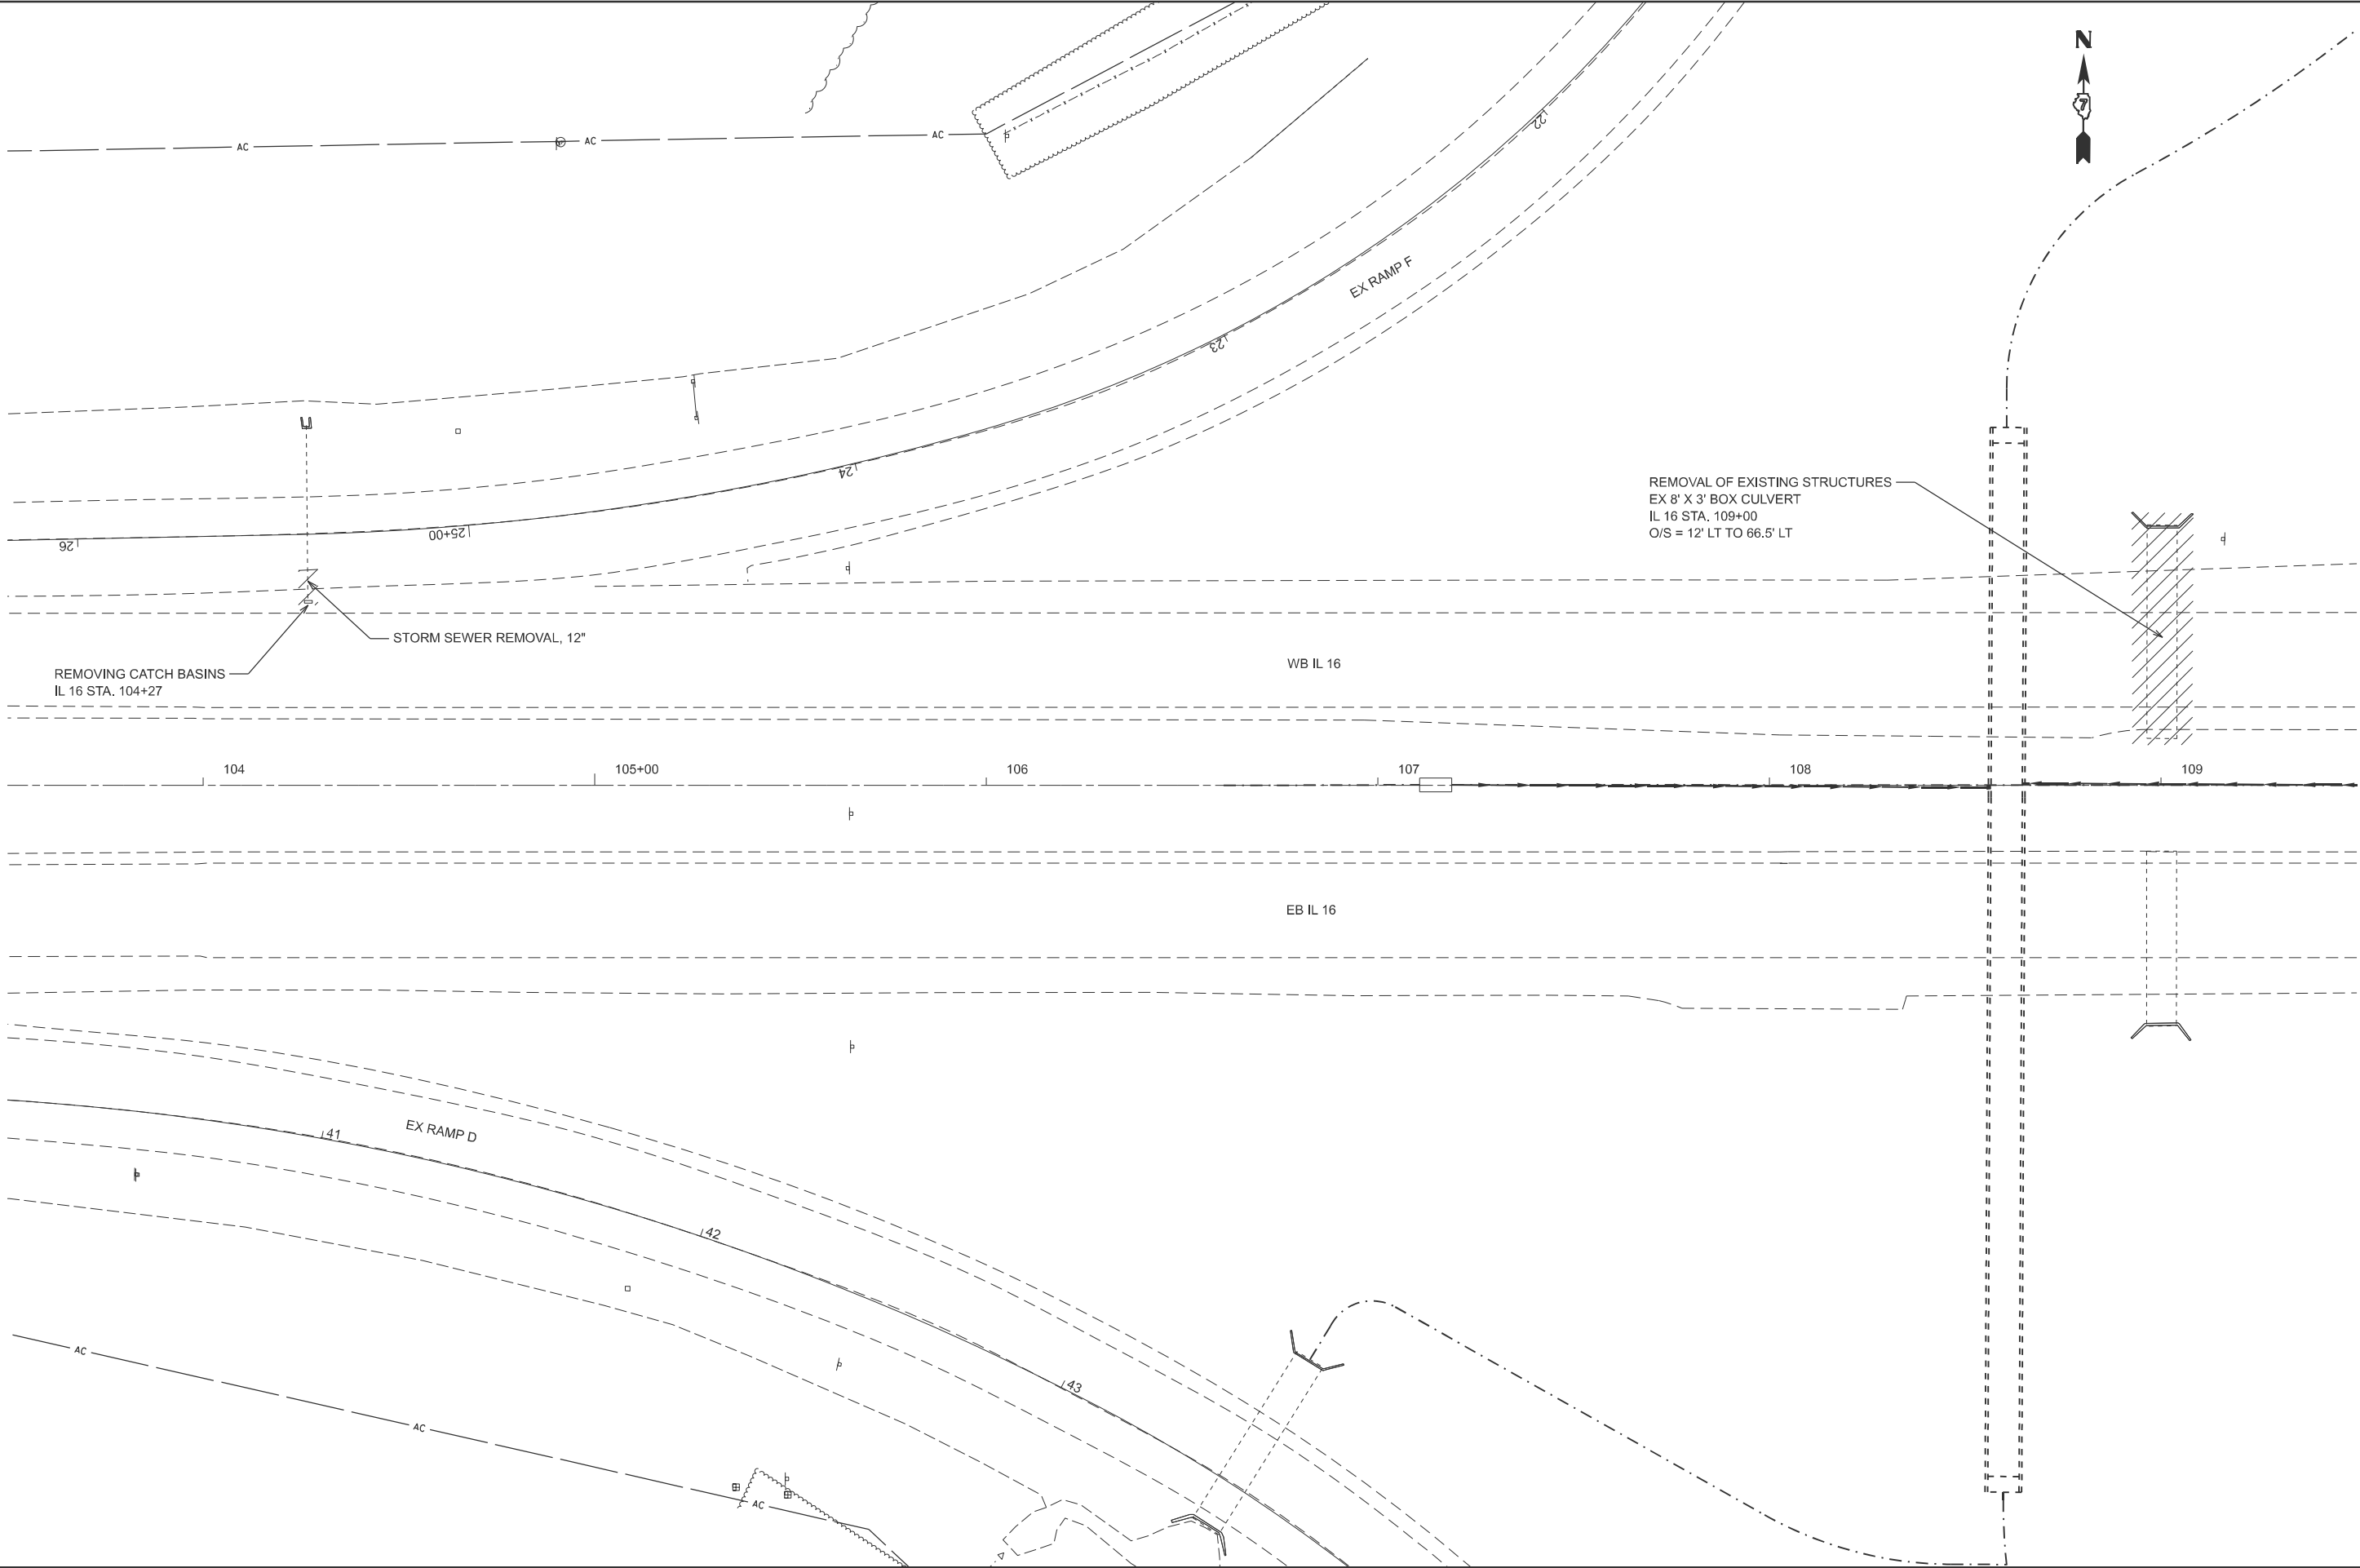


	USER NAME = kaleb.hirtzel	DESIGNED -	REVISED -	STATE OF ILLINOIS DEPARTMENT OF TRANSPORTATION	STAGING PLANS STAGE 3A STRUCTURE REMOVALS			F.A.I RTE.	SECTION	COUNTY	TOTAL SHEETS	SHEET NO.
	PLOT SCALE = \$SCALE\$	CHECKED -	REVISED -					57	(15-22HB-4)BR (15-22)R	COLES	1086	297
	PLOT DATE = 8/20/2024	DATE -	REVISED -		SCALE: 1"=20'			CONTRACT NO. 74435				
					SHEET 16	OF 23	SHEETS	STA. 103+50.00	TO STA. 109+50.00	ILLINOIS FED. AID PROJECT		

MODEL: Ex IL 16-3A REMOVAL S-1 (Sheet)
FILE NAME: c:\p\work\hrtz\hrtz\id652852\D774435-sheets-Staging-Stage3A\StirRemoval.dgn

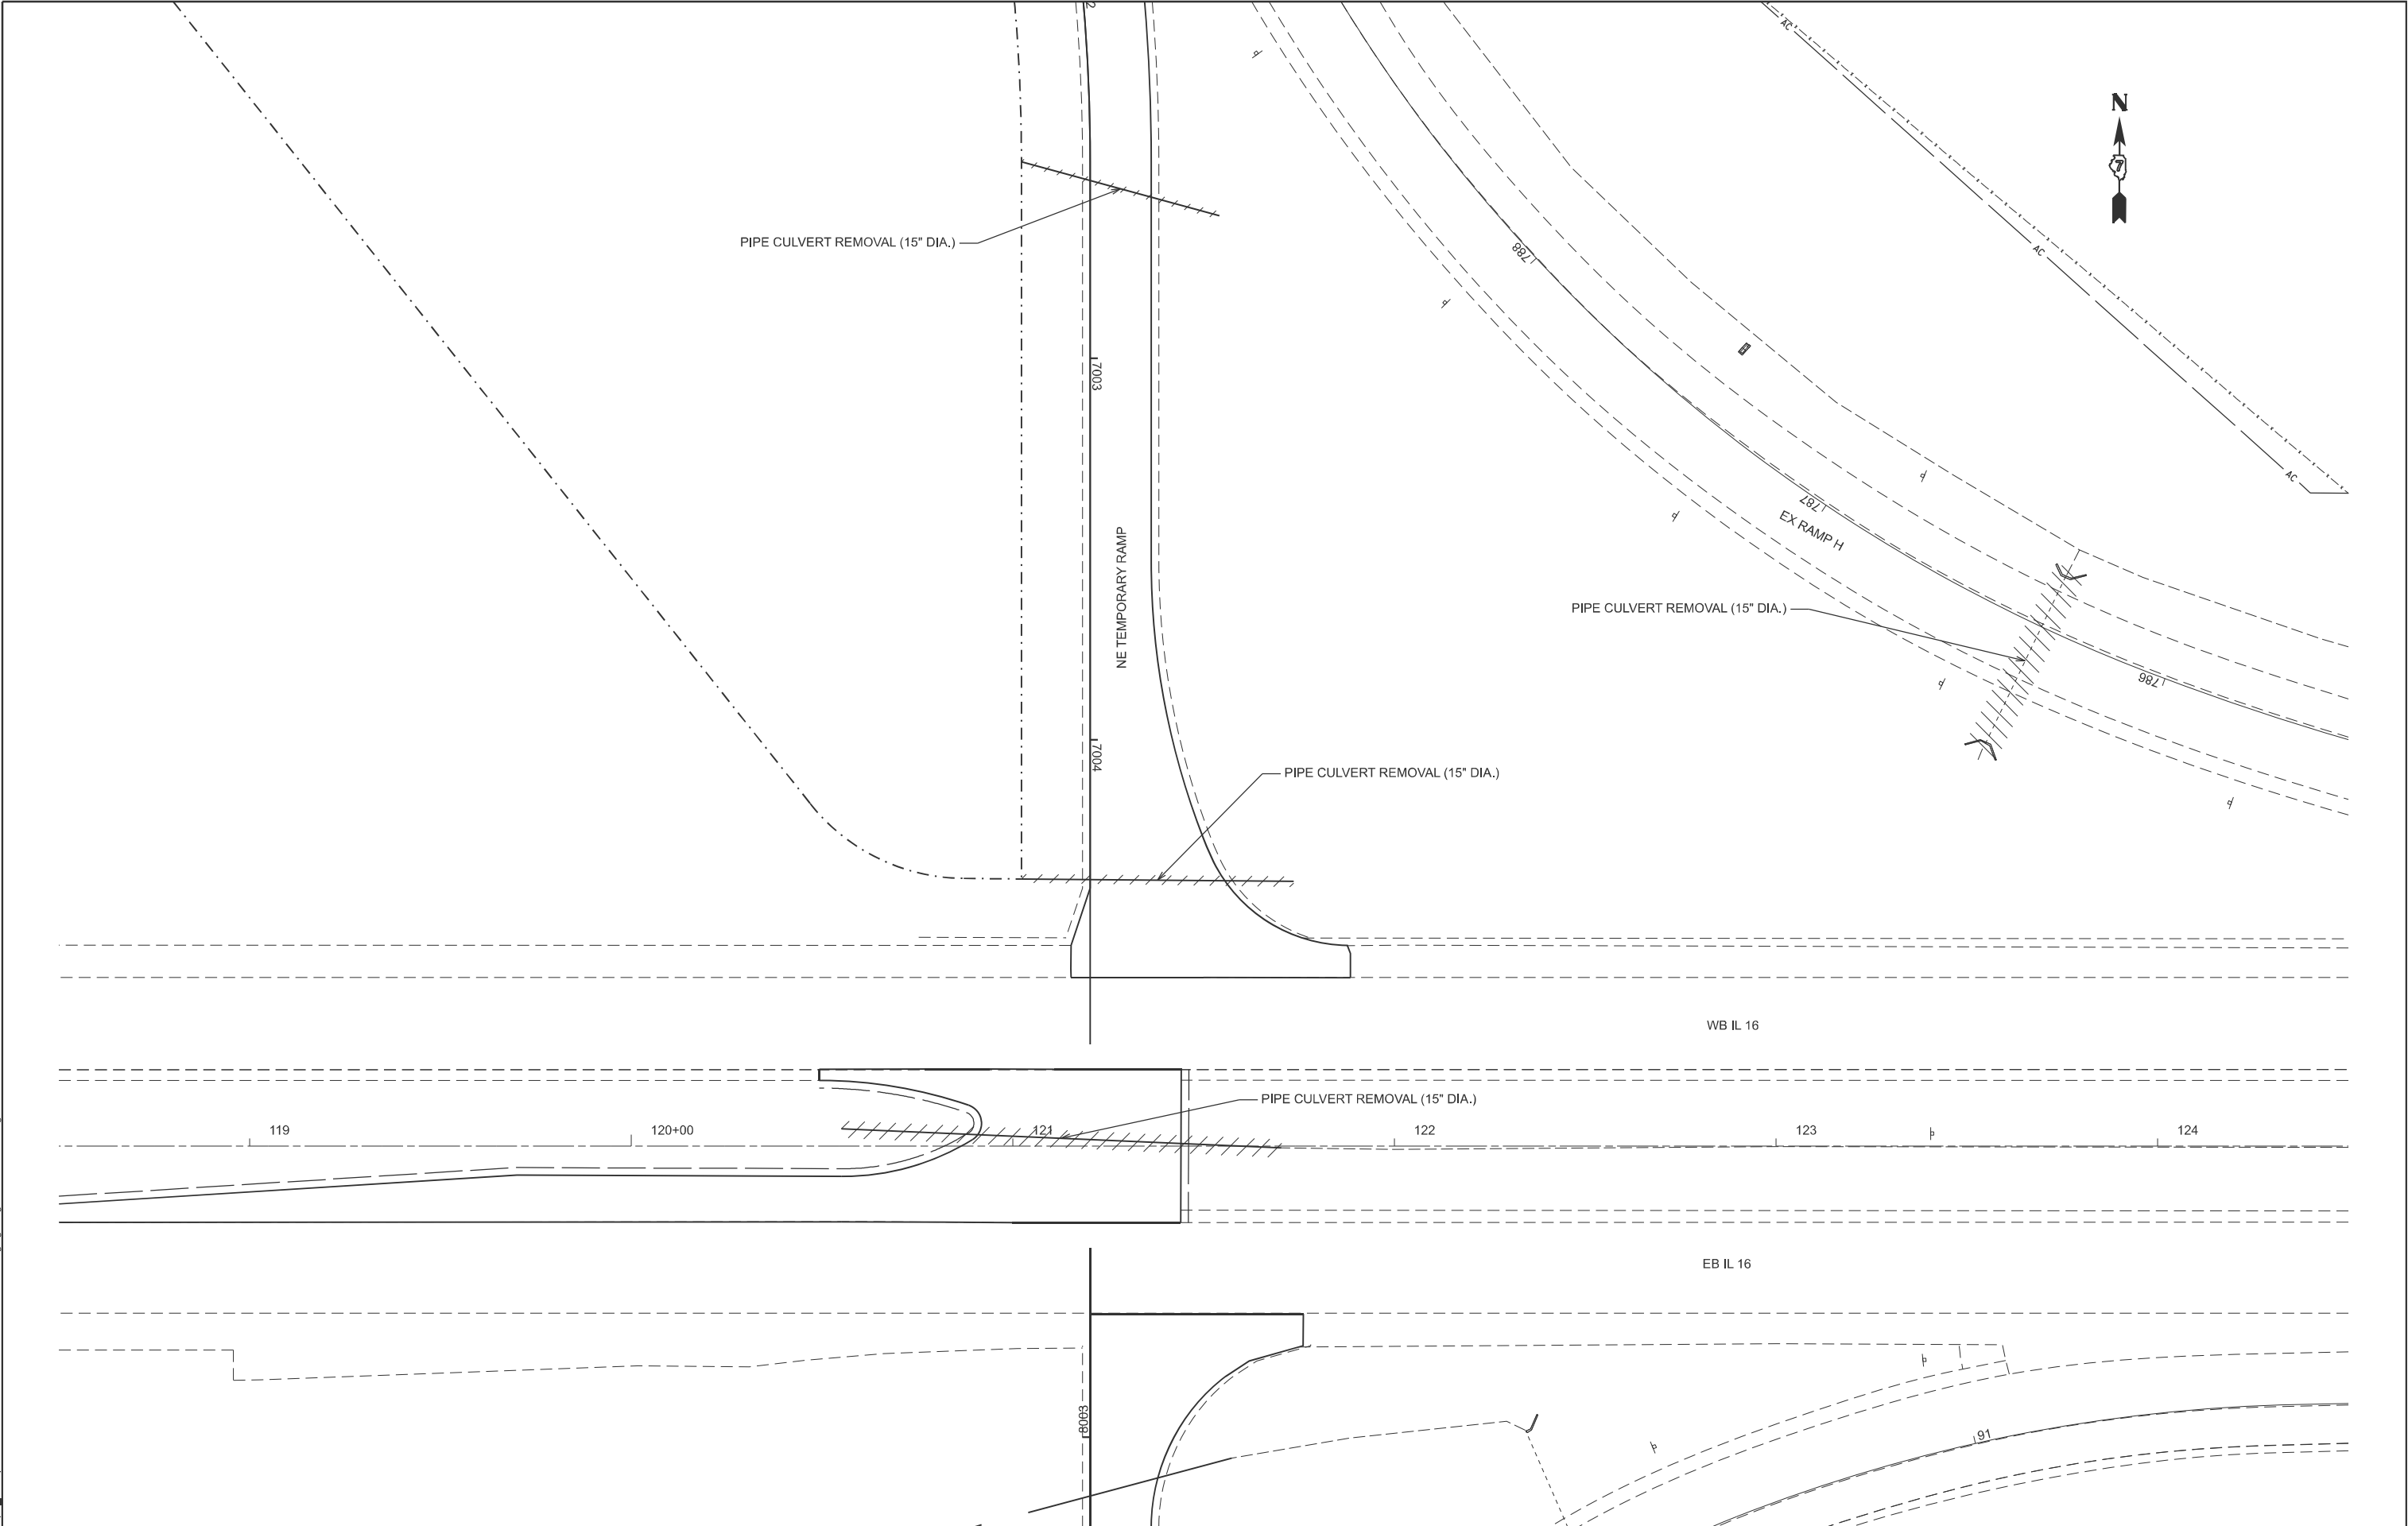

	USER NAME = kaleb.hirtzel	DESIGNED -	REVISED -	STATE OF ILLINOIS DEPARTMENT OF TRANSPORTATION	STAGING PLANS STAGE 3A STRUCTURE REMOVALS			F.A.I RTE.	SECTION	COUNTY	TOTAL SHEETS	SHEET NO.
	PLOT SCALE = \$SCALE\$	CHECKED -	REVISED -					57	(15-22HB-4)BR (15-22)R	COLES	1086	298
	PLOT DATE = 4/24/2024	DATE -	REVISED -		SCALE: 1"=20'			CONTRACT NO. 74435				
					SHEET 17	OF 23	SHEETS	STA. 118+50.00	TO STA. 124+50.00	ILLINOIS FED. AID PROJECT		

MODEL: Ex IL 16-3A IL 16 TC [Sheet]
FILE NAME: c:\p\work\hrtzel\id852852\74435-sheets-Staging-Stage3A TC.dgn

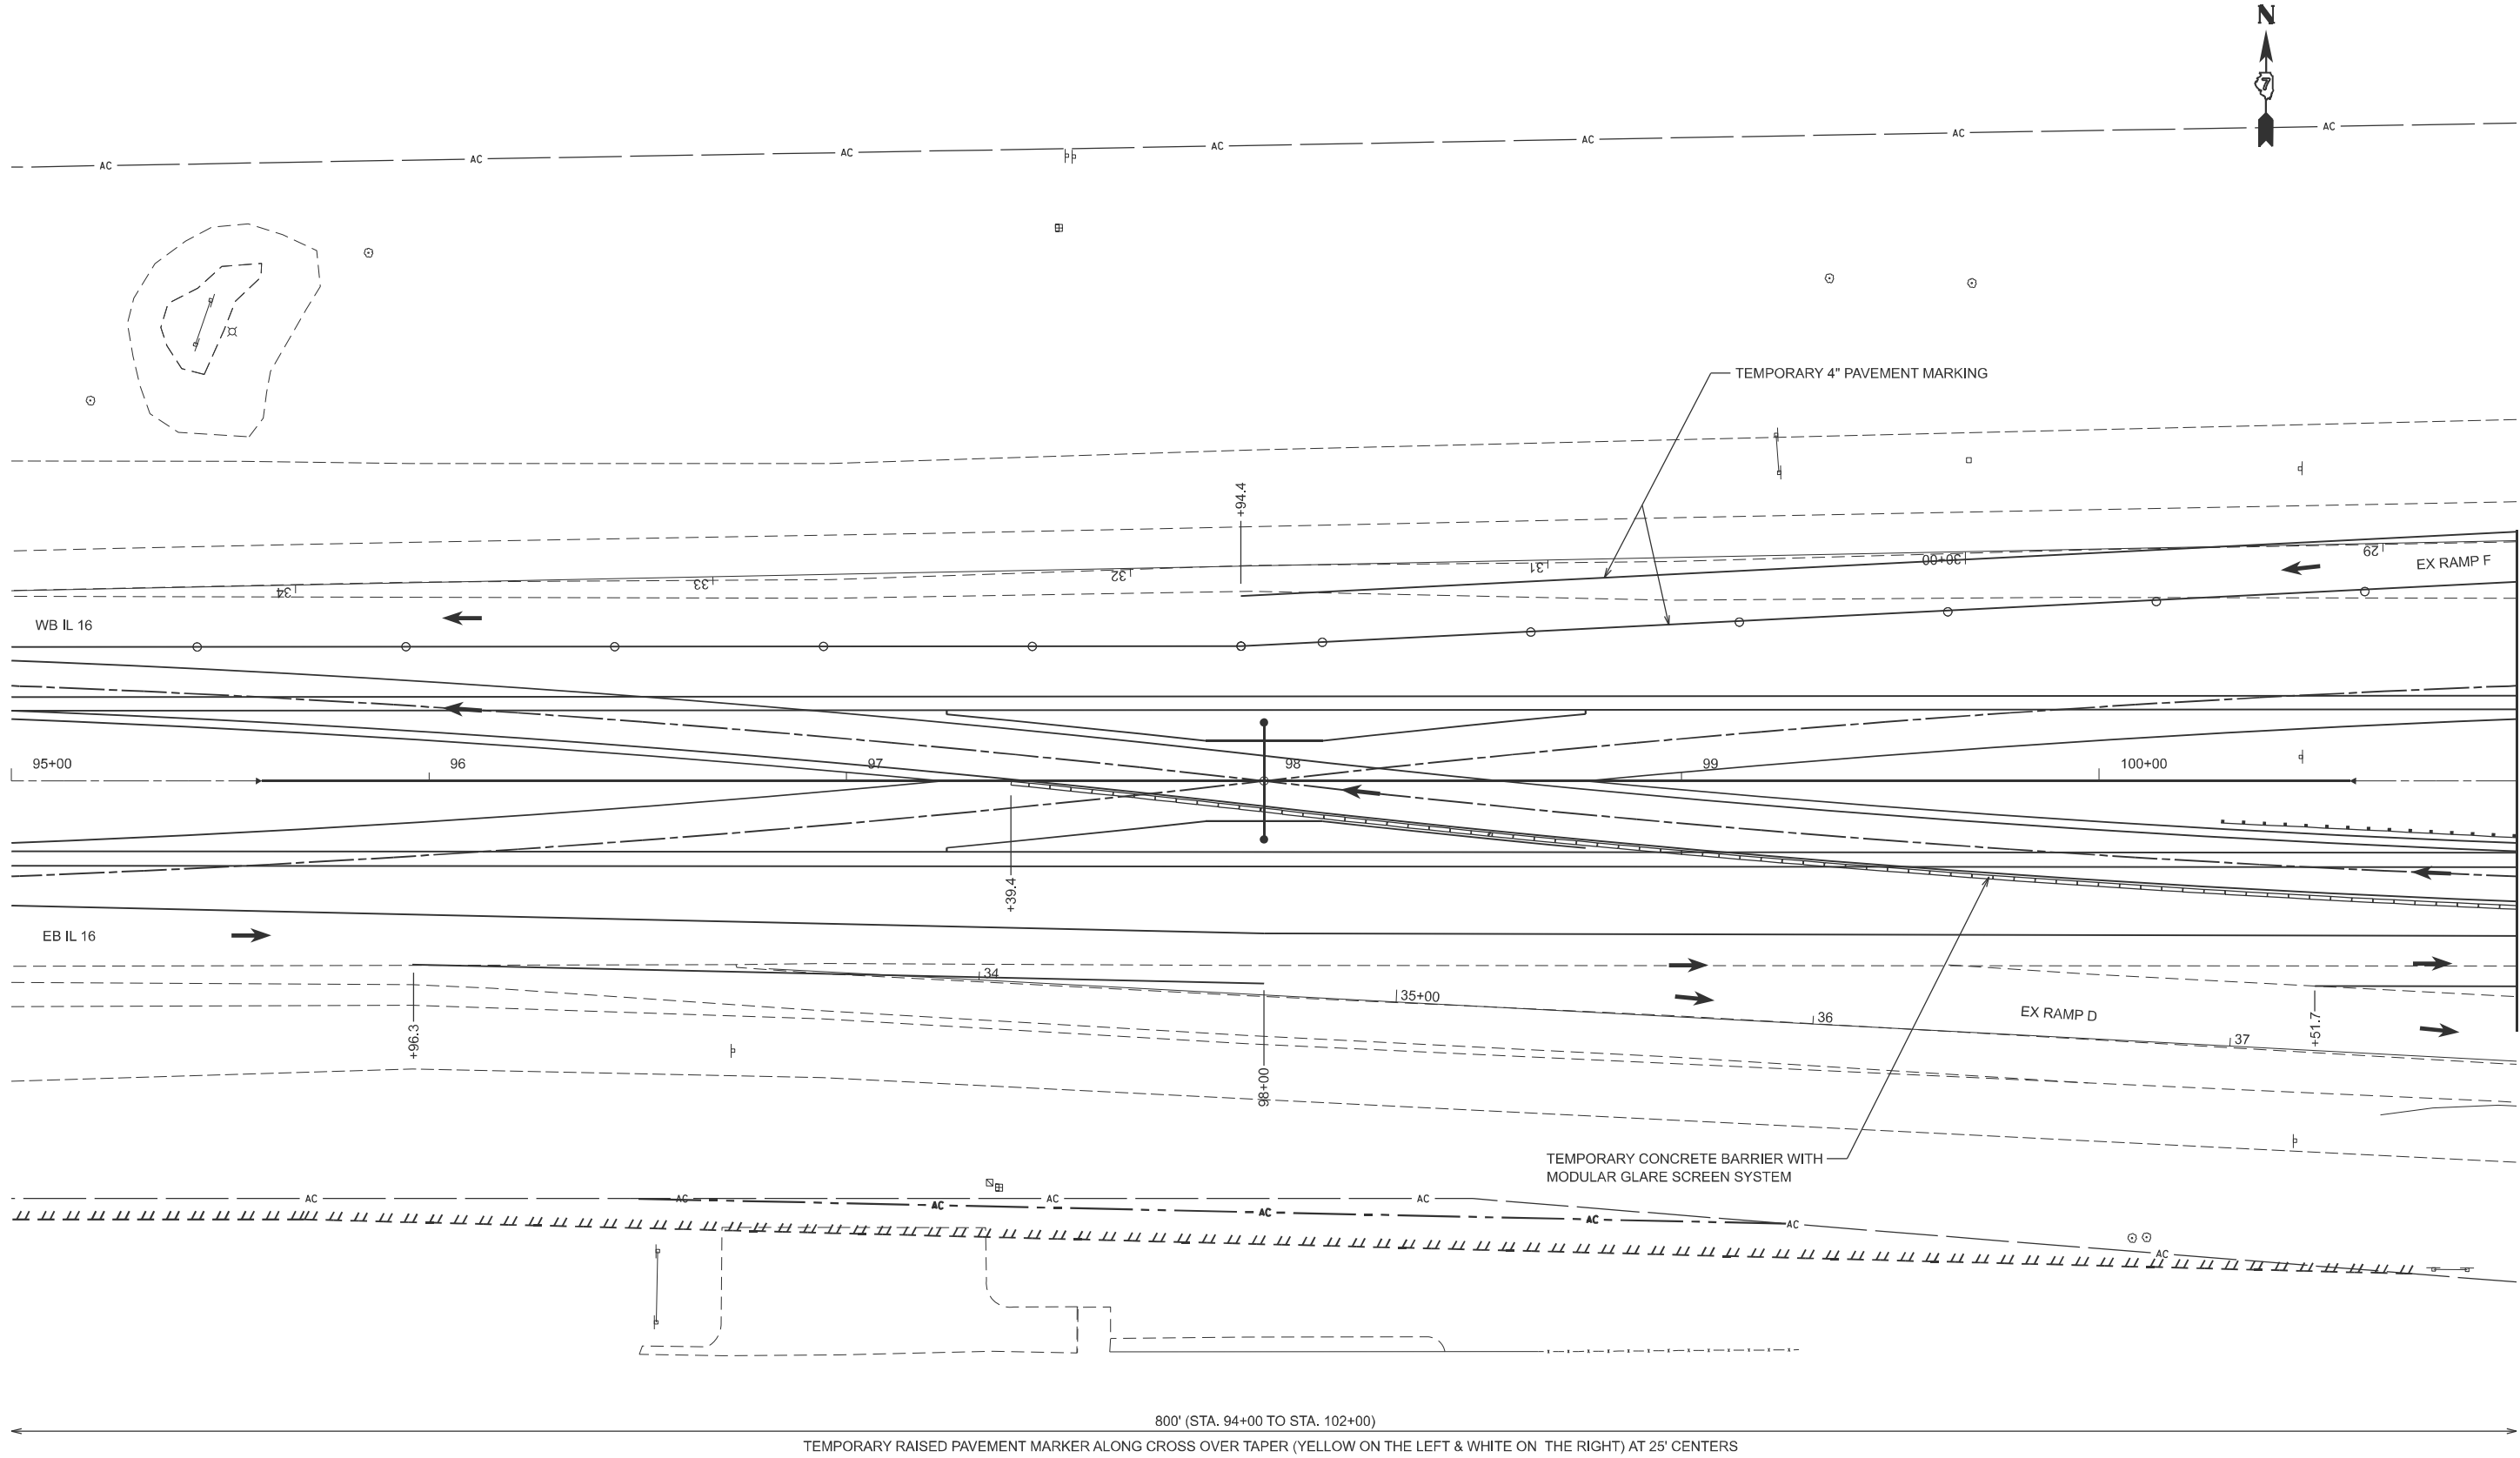

USER NAME	= kaleb.hirtzel	DESIGNED	-	REVISED	-
PLOT SCALE	= \$\$SCALE\$	DRAWN	-	REVISED	-
PLOT DATE	= 8/20/2024	CHECKED	-	REVISED	-
		DATE	-	REVISED	-

STATE OF ILLINOIS
DEPARTMENT OF TRANSPORTATION

STAGING PLANS
STAGE 3A TRAFFIC CONTROL

SCALE: 1"=20' SHEET 18 OF 23 SHEETS STA. 95+00.00 TO STA. 101+00.00

F.A.I RTE.	SECTION	COUNTY	TOTAL SHEETS	SHEET NO.
57	(15-22HB-4)BR (15-22)R	COLES	1086	299
CONTRACT NO. 74435				
ILLINOIS FED. AID PROJECT				

