

MODEL: SQ-Q2 (Sheet)
FILE NAME: c:\pwworking\dotrojb\p1143894\116825-shl-SQ-Q2.dgn

SUMMARY OF QUANTITIES					TYPE CODE					
					URBAN	URBAN	URBAN	URBAN	URBAN	URBAN
					ROADWAY	SIGNALS	DRAINAGE			
					80% FED 20% STATE	80% FED 20% STATE	100% STATE			
	Code No.	Item	Unit	Total Quantity	0005	0021	0044			
	70100420	TRAFFIC CONTROL AND PROTECTION, STANDARD 701411	EACH	4	4					
	70102625	TRAFFIC CONTROL AND PROTECTION, STANDARD 701606	L SUM	1	1					
	70102630	TRAFFIC CONTROL AND PROTECTION, STANDARD 701601	L SUM	1	1					
	70102632	TRAFFIC CONTROL AND PROTECTION, STANDARD 701602	L SUM	1	1					
	70102634	TRAFFIC CONTROL AND PROTECTION, STANDARD 701611	L SUM	1	1					
	70102635	TRAFFIC CONTROL AND PROTECTION, STANDARD 701701	L SUM	1	1					
	70102640	TRAFFIC CONTROL AND PROTECTION, STANDARD 701801	L SUM	1	1					
	70200100	NIGHTTIME WORK ZONE LIGHTING	L SUM	1	1					
	70300100	SHORT TERM PAVEMENT MARKING	FOOT	18582	18582					
	70300150	SHORT TERM PAVEMENT MARKING REMOVAL	SQ FT	3097	3097					
	70300211	TEMPORARY PAVEMENT MARKING LETTERS AND SYMBOLS - PAINT	SQ FT	1858	1858					
	70300221	TEMPORARY PAVEMENT MARKING - LINE 4"- PAINT	FOOT	25334	25334					
	70300241	TEMPORARY PAVEMENT MARKING - LINE 6"- PAINT	FOOT	6740	6740					
	70300251	TEMPORARY PAVEMENT MARKING - LINE 8"- PAINT	FOOT	1464	1464					
	70300261	TEMPORARY PAVEMENT MARKING - LINE 12"- PAINT	FOOT	799	799					
	70300281	TEMPORARY PAVEMENT MARKING - LINE 24"- PAINT	FOOT	752	752					
	70307120	TEMPORARY PAVEMENT MARKING - LINE 4" - TYPE IV TAPE	FOOT	9291	9291					
	* 78000100	THERMOPLASTIC PAVEMENT MARKING - LETTERS AND SYMBOLS	SQ FT	1858	1858					
	78000000	MODIFIED URETHANE PAVEMENT MARKING - LETTERS AND SYMBOLS	SQ FT	232	232					
	* 78000200	THERMOPLASTIC PAVEMENT MARKING - LINE 4"	FOOT	19913	19913					
	78000004	MODIFIED URETHANE PAVEMENT MARKING - LINE 4"	FOOT	2838	2838					
	* 78000400	THERMOPLASTIC PAVEMENT MARKING - LINE 6"	FOOT	6740	6740					
	78000006	MODIFIED URETHANE PAVEMENT MARKING - LINE 6"	FOOT	2996	2996					
	* 78000500	THERMOPLASTIC PAVEMENT MARKING - LINE 8"	FOOT	1464	1464					
	78000008	MODIFIED URETHANE PAVEMENT MARKING - LINE 8"	FOOT	447	447					
	* 78000600	THERMOPLASTIC PAVEMENT MARKING - LINE 12"	FOOT	799	799					


SUMMARY OF QUANTITIES					TYPE CODE					
					URBAN	URBAN	URBAN	URBAN	URBAN	URBAN
					ROADWAY	SIGNALS	DRAINAGE			
					80% FED 20% STATE	80% FED 20% STATE	100% STATE			
	Code No.	Item	Unit	Total Quantity	0005	0021	0044			
	* 78000650	THERMOPLASTIC PAVEMENT MARKING - LINE 24"	FOOT	752	752					
	78000048	MODIFIED URETHANE PAVEMENT MARKING - LINE 18"	FOOT	24	24					
	* 780004620	PREFORMED PLASTIC PAVEMENT MARKING, TYPE D - STANDARD - LINE 4"	FOOT	5421	5421					
	78000024	MODIFIED URETHANE PAVEMENT MARKING - LINE 24"	FOOT	180	180					
	* 78011025	GROOVING FOR RECESSED PAVEMENT MARKING 5"	FOOT	5421	5421					
	* 78100100	RAISED REFLECTIVE PAVEMENT MARKER	EACH	1054	1054					
	78300200	RAISED REFLECTIVE PAVEMENT MARKER REMOVAL	EACH	1054	1054					
	* 81028200	UNDERGROUND CONDUIT, GALVANIZED STEEL, 2" DIA.	FOOT	147		147				
	* 81400200	HEAVY-DUTY HANDHOLE	EACH	2		2				
	* 85000200	MAINTENANCE OF EXISTING TRAFFIC SIGNAL INSTALLATION	EACH	1		1				
	* 87301215	ELECTRIC CABLE IN CONDUIT, SIGNAL NO. 14 2C	FOOT	464		464				
	* 87301305	ELECTRIC CABLE IN CONDUIT, LEAD-IN, NO. 14 1 PAIR	FOOT	115		115				
	* 87900200	DRILL EXISTING HANDHOLE	EACH	2		2				
	* 88600100	DETECTOR LOOP, TYPE I	FOOT	372		372				
	* 89502300	REMOVE ELECTRIC CABLE FROM CONDUIT	FOOT	464		464				
	* 89502350	REMOVE AND REINSTALL ELECTRIC CABLE FROM CONDUIT	FOOT	92		92				
	* 89502375	REMOVE EXISTING TRAFFIC SIGNAL EQUIPMENT	EACH	1		1				
	* 89502380	REMOVE EXISTING HANDHOLE	EACH	2		2				
	X0320050	CONSTRUCTION LAYOUT (SPECIAL)	L SUM	1	1					
	X0327611	REMOVE AND REINSTALL BRICK PAVER	SQ FT	895	895					
	X4400100	PORTLAND CEMENT CONCRETE SURFACE REMOVAL (VARIABLE DEPTH)	SQ YD	1386	1386					
	X4400503	COMBINATION CURB AND GUTTER REMOVAL AND REPLACEMENT GREATER THAN 10 FEET	FOOT	1505	1505					
	X4405020	LONGITUDINAL PARTIAL DEPTH REMOVAL 2"	FOOT	3500	3500					
	X5537800	STORM SEWERS TO BE CLEANED 12"	FOOT	2500			2500			

* SPECIALTY ITEM

1 REVISED SHEET 2/6/2026

	USER NAME = Jacob.Roth	DESIGNED -	REVISED -	STATE OF ILLINOIS DEPARTMENT OF TRANSPORTATION	SUMMARY OF QUANTITIES IL 38 - EAST OF NICOLL WAY TO EDSON AVE				F.A.P RTE.	SECTION	COUNTY	TOTAL SHEETS	SHEET NO.
		DRAWN -	REVISED -						347	2025-1089-RS	DUPAGE	50	4
		CHECKED -	REVISED -					CONTRACT NO. 80B15					
	PLOT DATE = 12/5/2025	DATE -	REVISED -		SCALE:			SHEET 2	OF 3	SHEETS	STA.	TO STA.	
											ILLINOIS FED. AID PROJECT		

MODEL: Removal Plan 1 - Removal Plan 3 (Sheet)
FILE NAME: c:\paw_work\pawdot\road\pjd1143894\116825-shr-removal.dgn

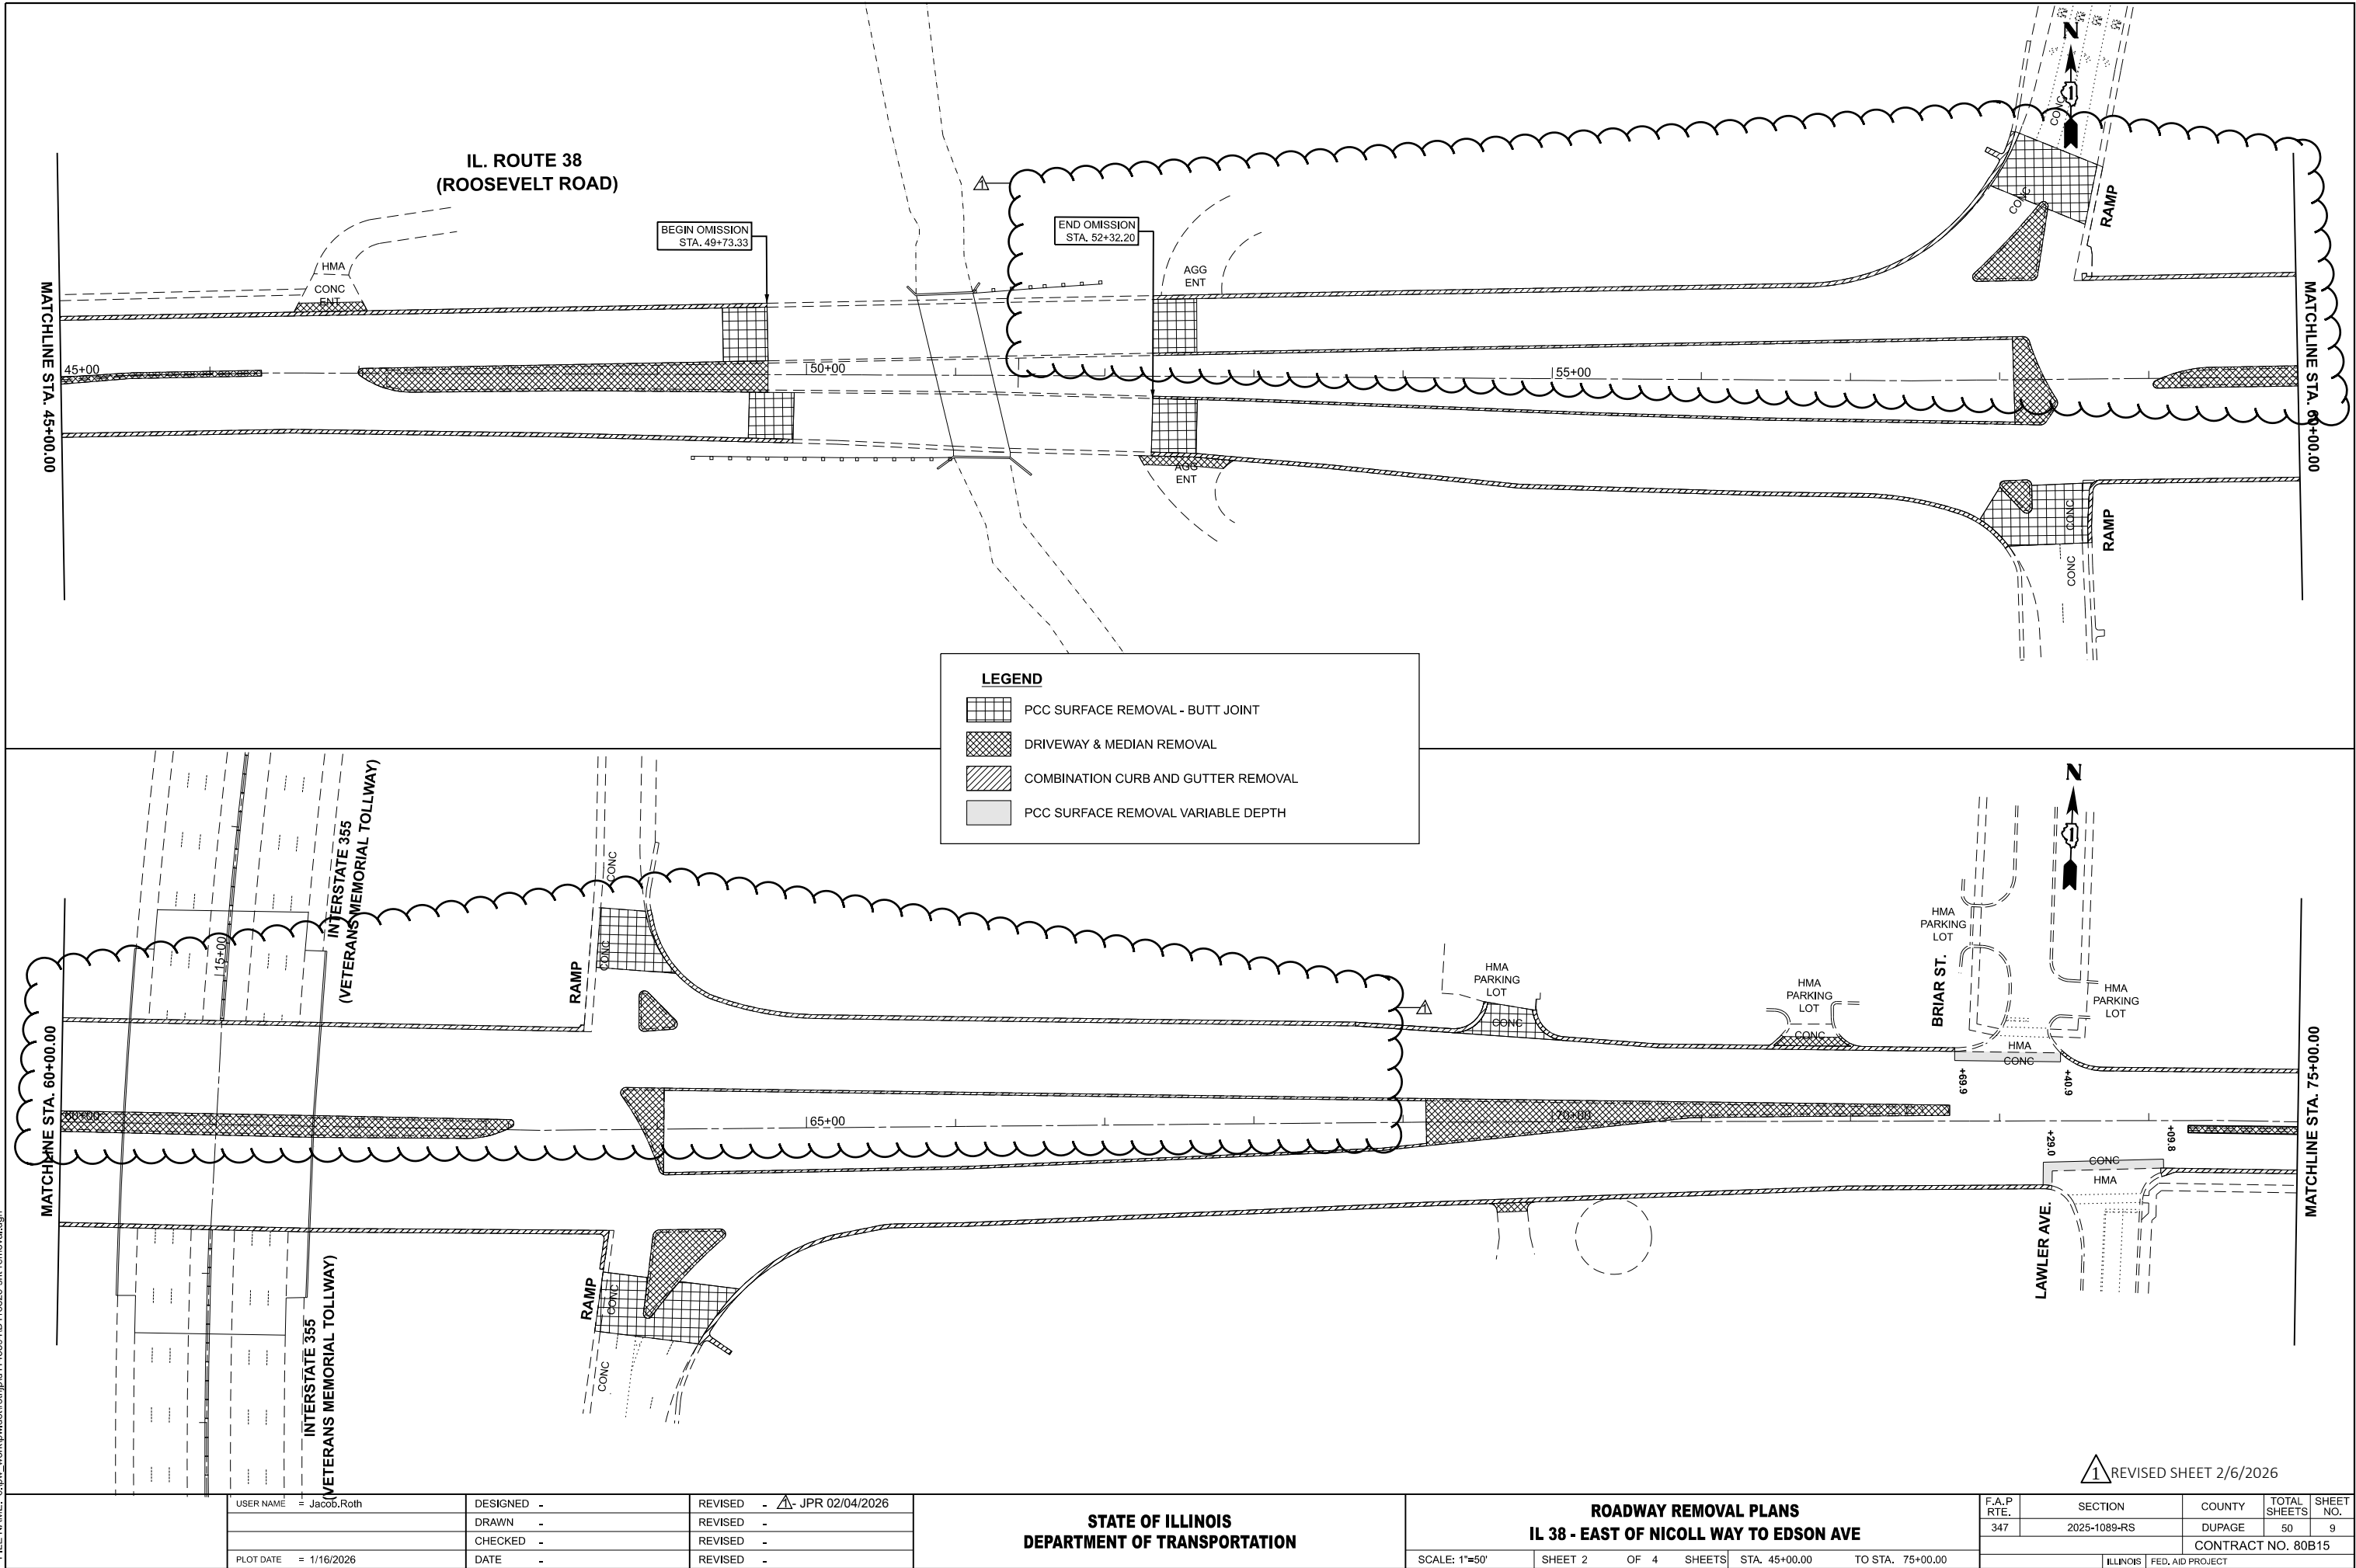

USER NAME	= Jacob,Roth	DESIGNED	-	REVISED	-	△- JPR 02/04/2026
		DRAWN	-	REVISED	-	
		CHECKED	-	REVISED	-	
PLOT DATE	= 1/16/2026	DATE	-	REVISED	-	


STATE OF ILLINOIS
DEPARTMENT OF TRANSPORTATION

ROADWAY REMOVAL PLANS
IL 38 - EAST OF NICOLL WAY TO EDSON AVE

SCALE: 1"=50' SHEET 2 OF 4 SHEETS STA. 45+00.00 TO STA. 75+00.00


F.A.P RTE.	SECTION	COUNTY	TOTAL SHEETS	SHEET NO.
347	2025-1089-RS	DUPAGE	50	9
CONTRACT NO. 80B15				
ILLINOIS FED. AID PROJECT				

MODEL: IL 38 - PMK 1 [Sheet]
FILE NAME: c:\pawork\pawork\road\pawork\116825-shh-pmk.dgn

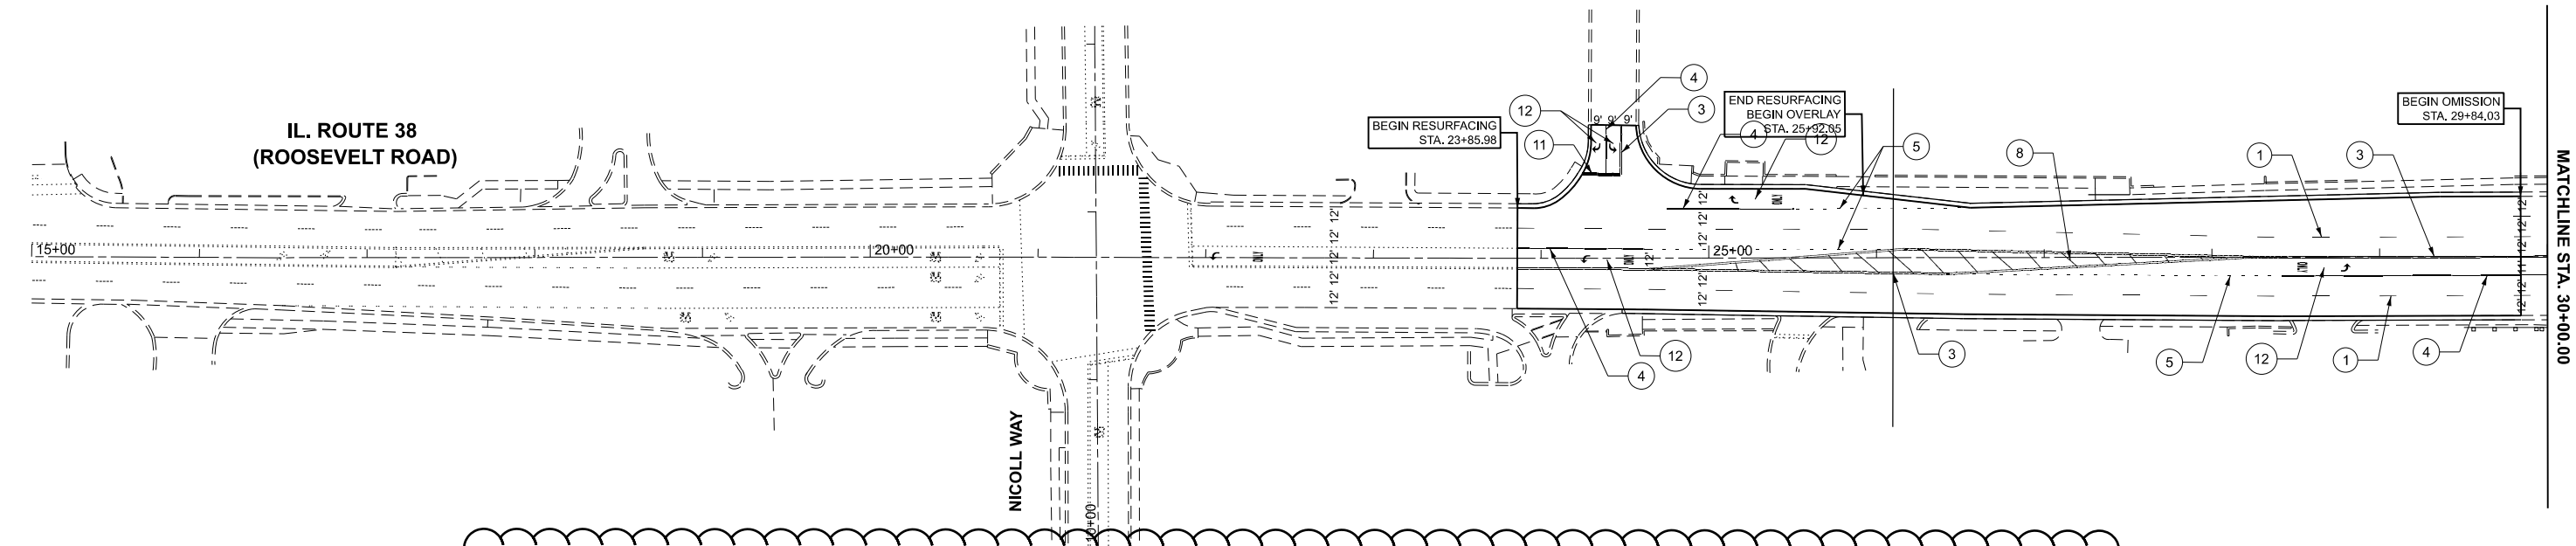

**THERMOPLASTIC
PAVEMENT MARKING LEGEND**

- | | | | |
|--|--|--|--|
| ① PROP. THERMOPLASTIC PVMT. MARKING, 4" 10' DASH, 30" SKIP, WHITE (TYP.) | ④ PROP. THERMOPLASTIC PVMT. MARKING, 6" TURN LANE LINE, WHITE (TYP.) | ⑦ PROP. THERMOPLASTIC PVMT. MARKING, 8" SOLID LINE, GORE, WHITE (TYP.) | ⑩ PROP. THERMOPLASTIC PVMT. MARKING, 12" CROSSWALK @ 90°, 2' C-C, WHITE (TYP.) |
| ② PROP. THERMOPLASTIC PVMT. MARKING, 4" SOLID LINE, YELLOW (TYP.) | ⑤ PROP. THERMOPLASTIC PVMT. MARKING, 6" 2' DASH, 6' SKIP, WHITE (TYP.) | ⑧ PROP. THERMOPLASTIC PVMT. MARKING, 12" MEDIAN @ 45°, YELLOW (TYP.) (5 MINIMUM) | ⑪ PROP. THERMOPLASTIC PVMT. MARKING, 24" STOP BAR, WHITE (TYP.) |
| ③ PROP. THERMOPLASTIC PVMT. MARKING, 4" DOUBLE YELLOW @ 11" C-C (TYP.) | ⑥ PROP. THERMOPLASTIC PVMT. MARKING, 6" CROSSWALK @ 6' C-C, WHITE (TYP.) | ⑨ PROP. THERMOPLASTIC PVMT. MARKING, 12" MEDIAN @ 45°, WHITE (TYP.) (5 MINIMUM) | ⑫ PROP. THERMOPLASTIC PVMT. MARKING, LETTERS AND SYMBOLS, WHITE (TYP.) |

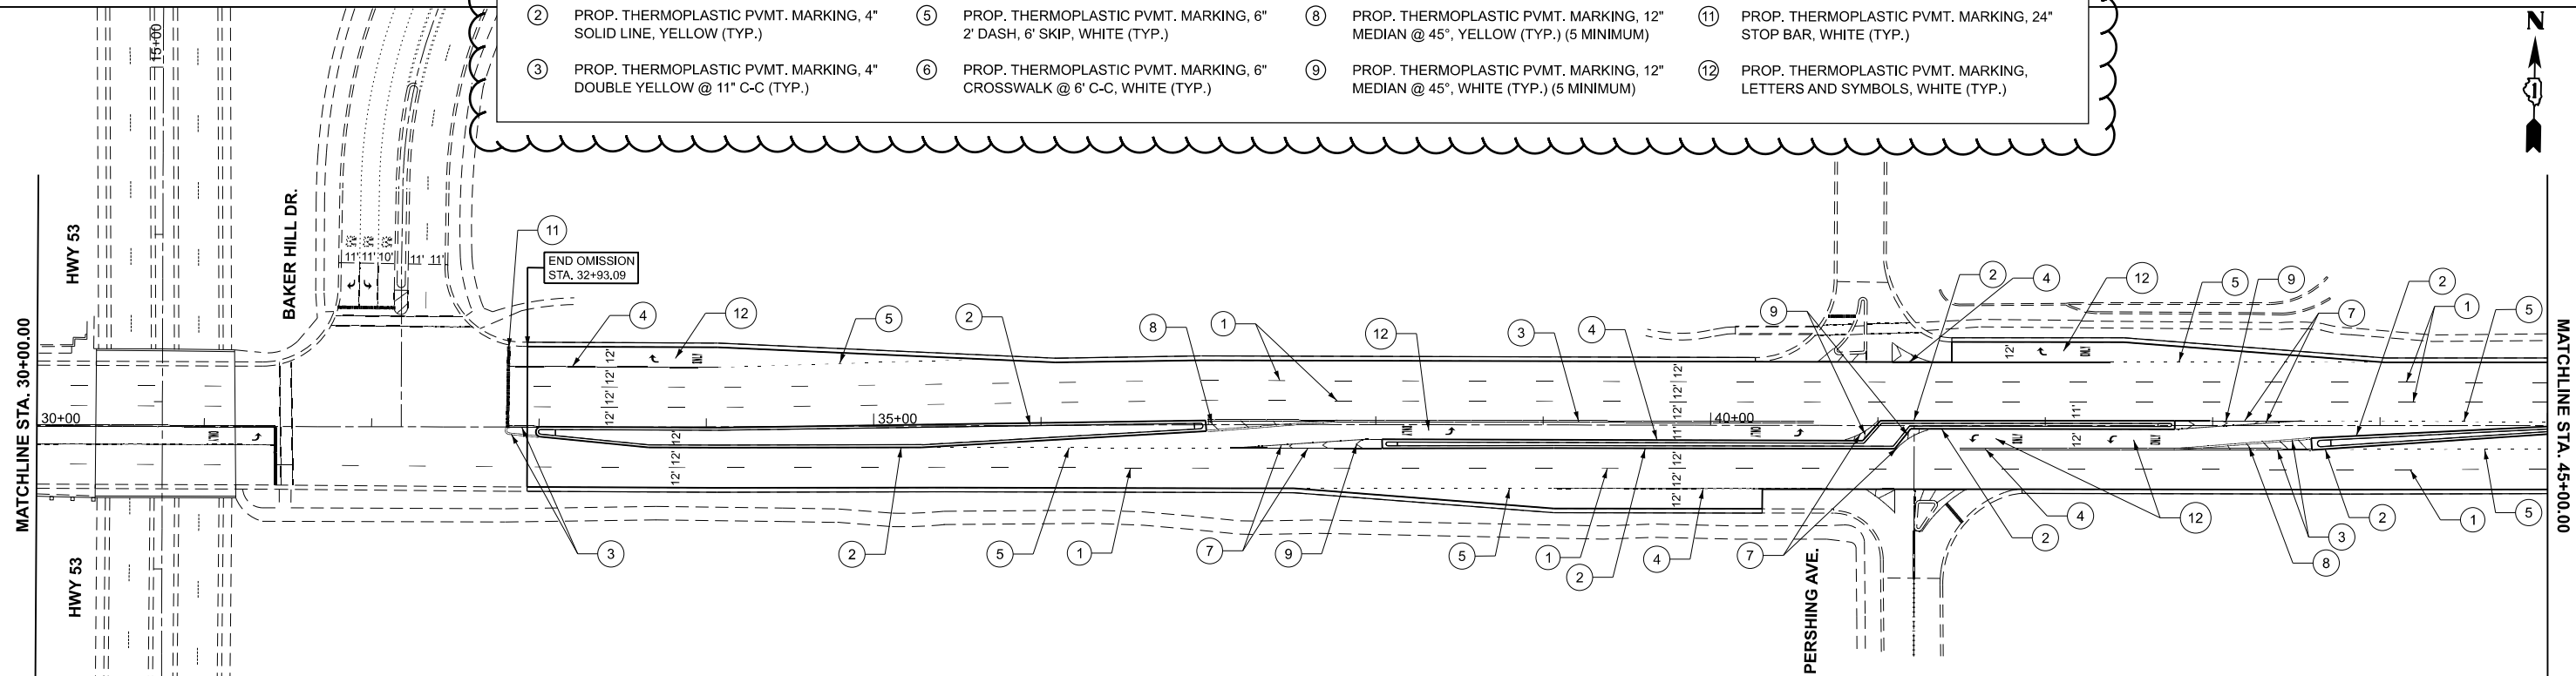

1 REVISED SHEET 2/6/2026

USER NAME = Jacob,Roth	DESIGNED -	REVISED - 1 JPR 02/04/2026
	DRAWN -	REVISED -
	CHECKED -	REVISED -
PLOT DATE = 2/4/2026	DATE -	REVISED -


**STATE OF ILLINOIS
DEPARTMENT OF TRANSPORTATION**

**PAVEMENT MARKING PLANS
IL 38 - EAST OF NICOLL WAY TO EDSON AVE**

SCALE: 1"=50' SHEET 1 OF 4 SHEETS STA. 15+00.00 TO STA. 45+00.00

F.A.P RTE.	SECTION	COUNTY	TOTAL SHEETS	SHEET NO.
347	2025-1089-RS	DUPAGE	50	25
CONTRACT NO. 80B15				
ILLINOIS FED. AID PROJECT				

MODEL: IL 38 - PMK 3 (Sheet)
FILE NAME: c:\paw_work\pawidd\roth\pjd1143894\ID116825-shh-pmk.dgn

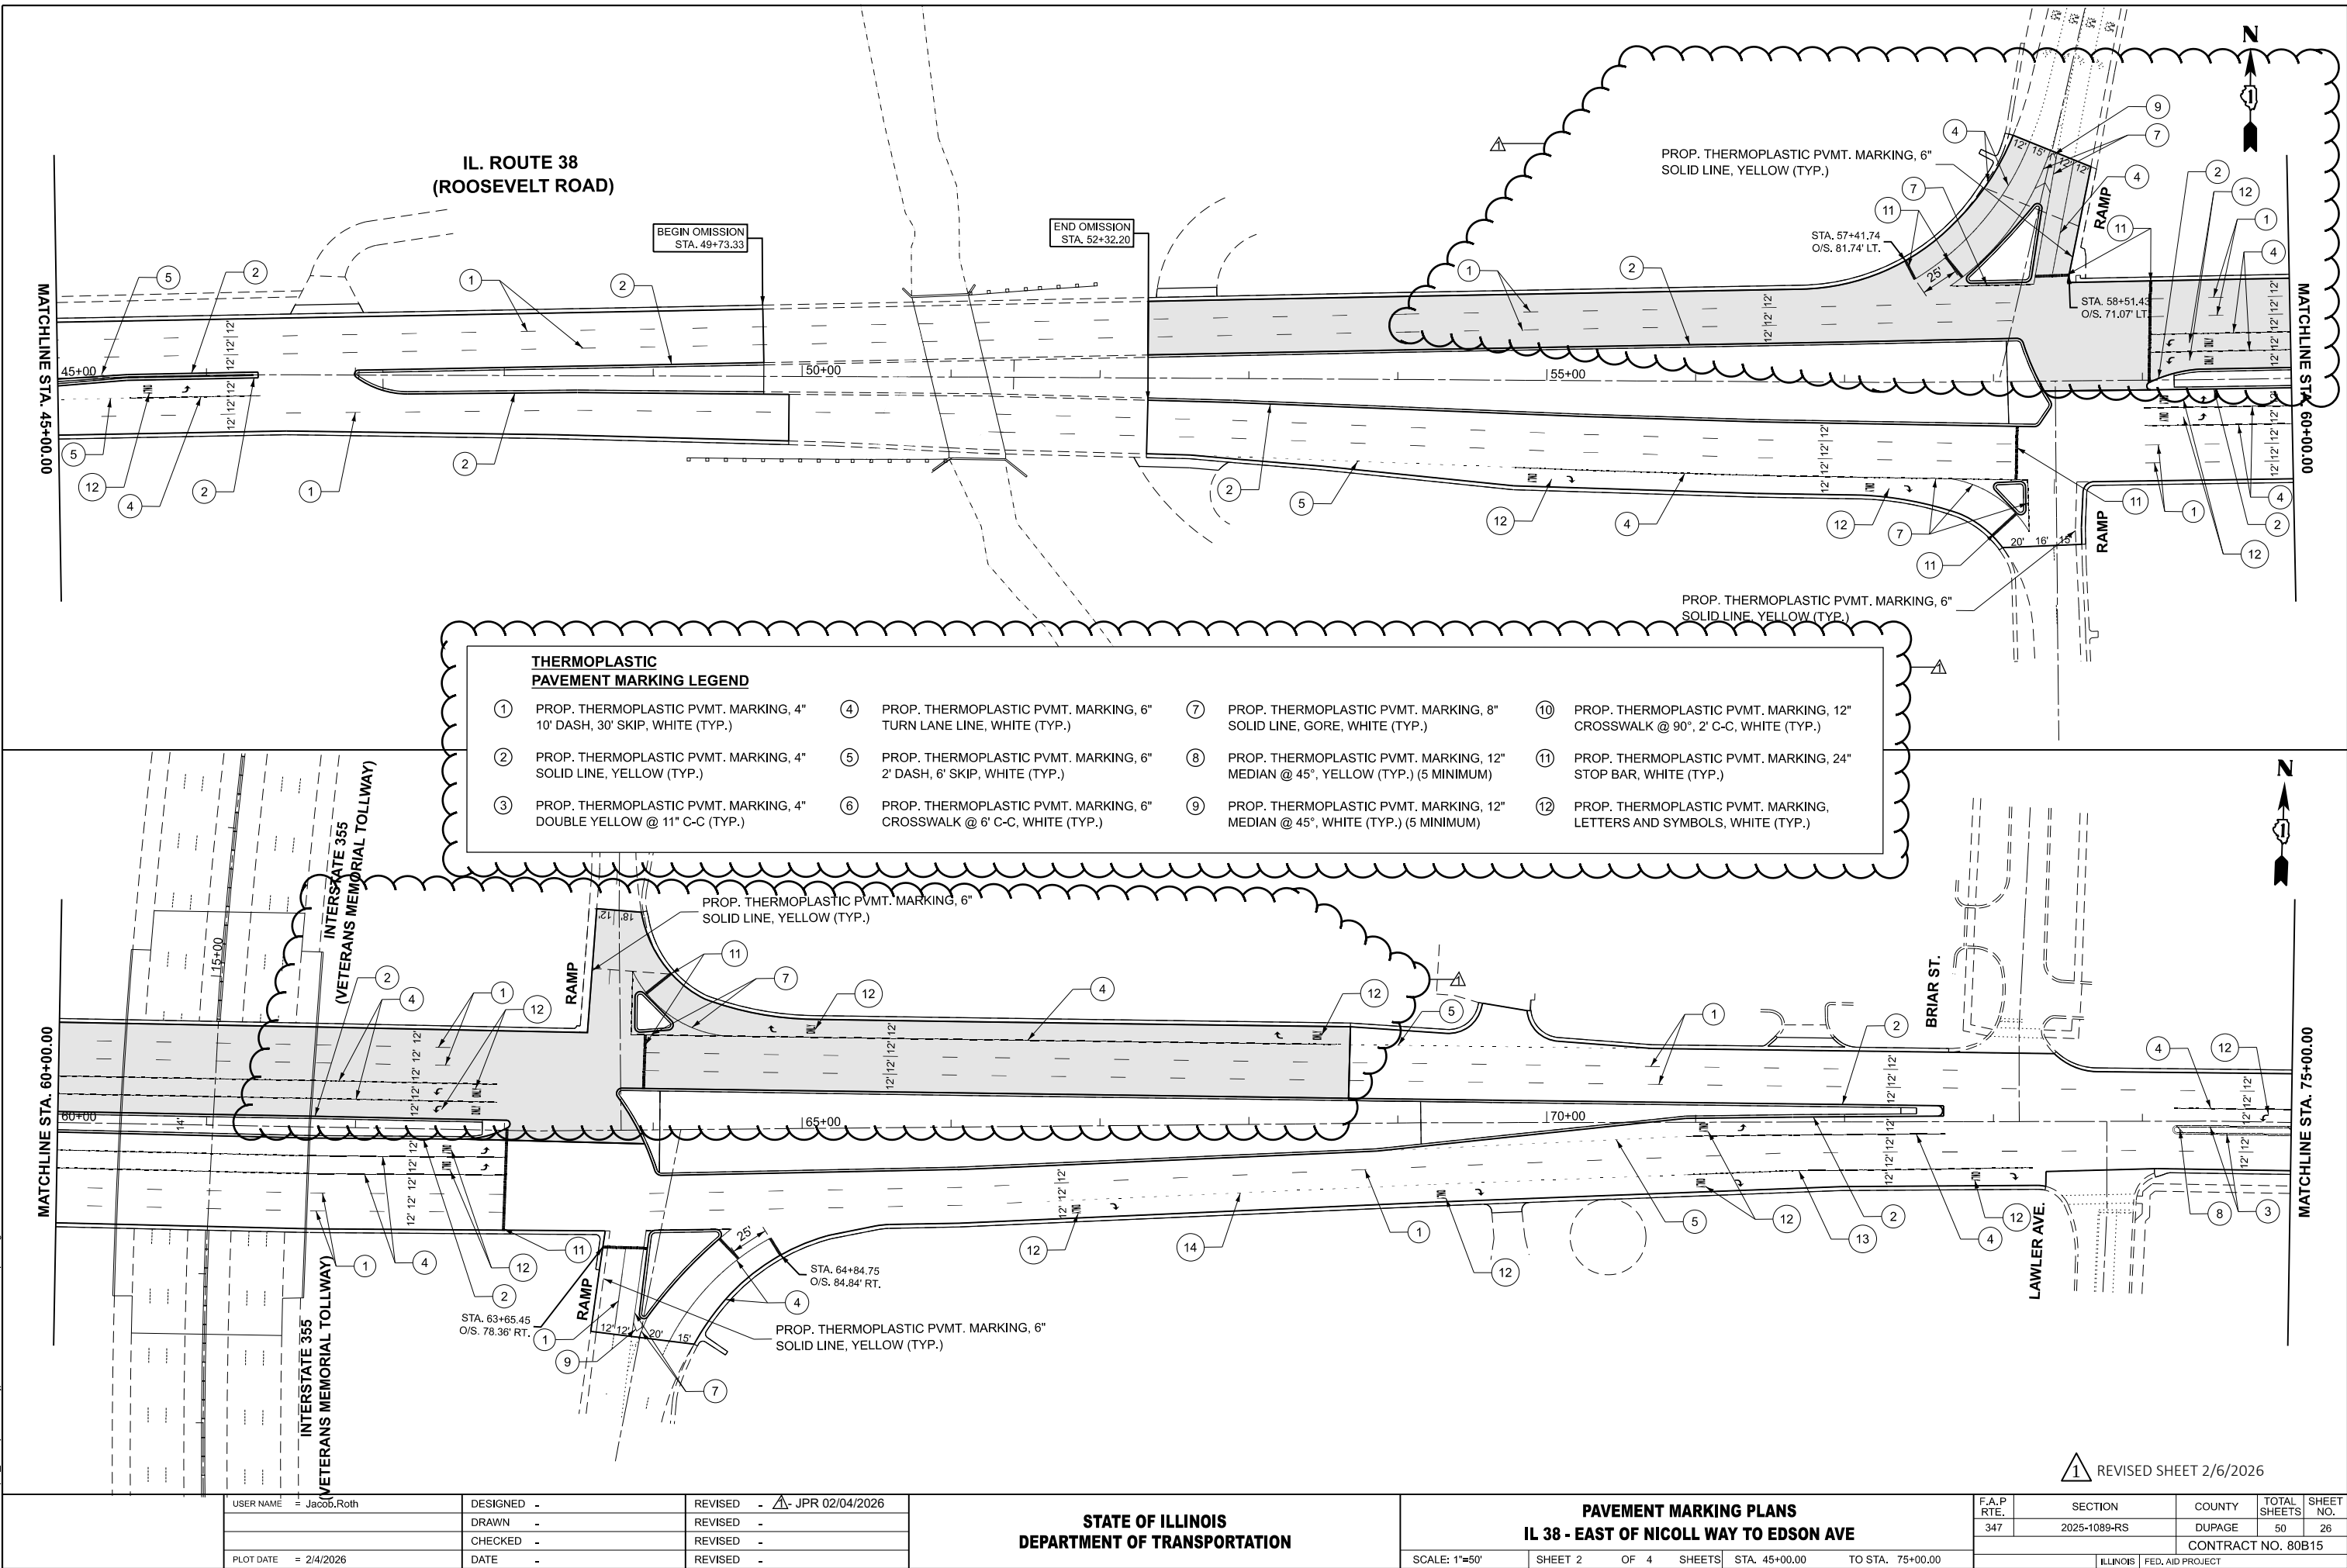

PLOT DATE	USER NAME = Jacob, Roth		DESIGNED -	REVISED -
			DRAWN -	REVISED -
			CHECKED -	REVISED -
	DATE = 2/4/2026		DATE -	REVISED -


STATE OF ILLINOIS DEPARTMENT OF TRANSPORTATION	DESIGNED -	REVISED -
	DRAWN -	REVISED -
	CHECKED -	REVISED -
	DATE -	REVISED -

PAVEMENT MARKING PLANS			
IL 38 - EAST OF NICOLL WAY TO EDSON AVE			
SCALE: 1"=50'	SHEET 2	OF 4 SHEETS	STA. 45+00.00 TO STA. 75+00.00

F.A.P RTE.	SECTION	COUNTY	TOTAL SHEETS	SHEET NO.
347	2025-1089-RS	DUPAGE	50	26
CONTRACT NO. 80B15				
ILLINOIS FED. AID PROJECT				

1 REVISED SHEET 2/6/2026

MODEL: IL 38 - PMK 5 [Sheet]
FILE NAME: c:\pwwork\jacob.roth\pjd1143894\116825-shh-pmk.dgn

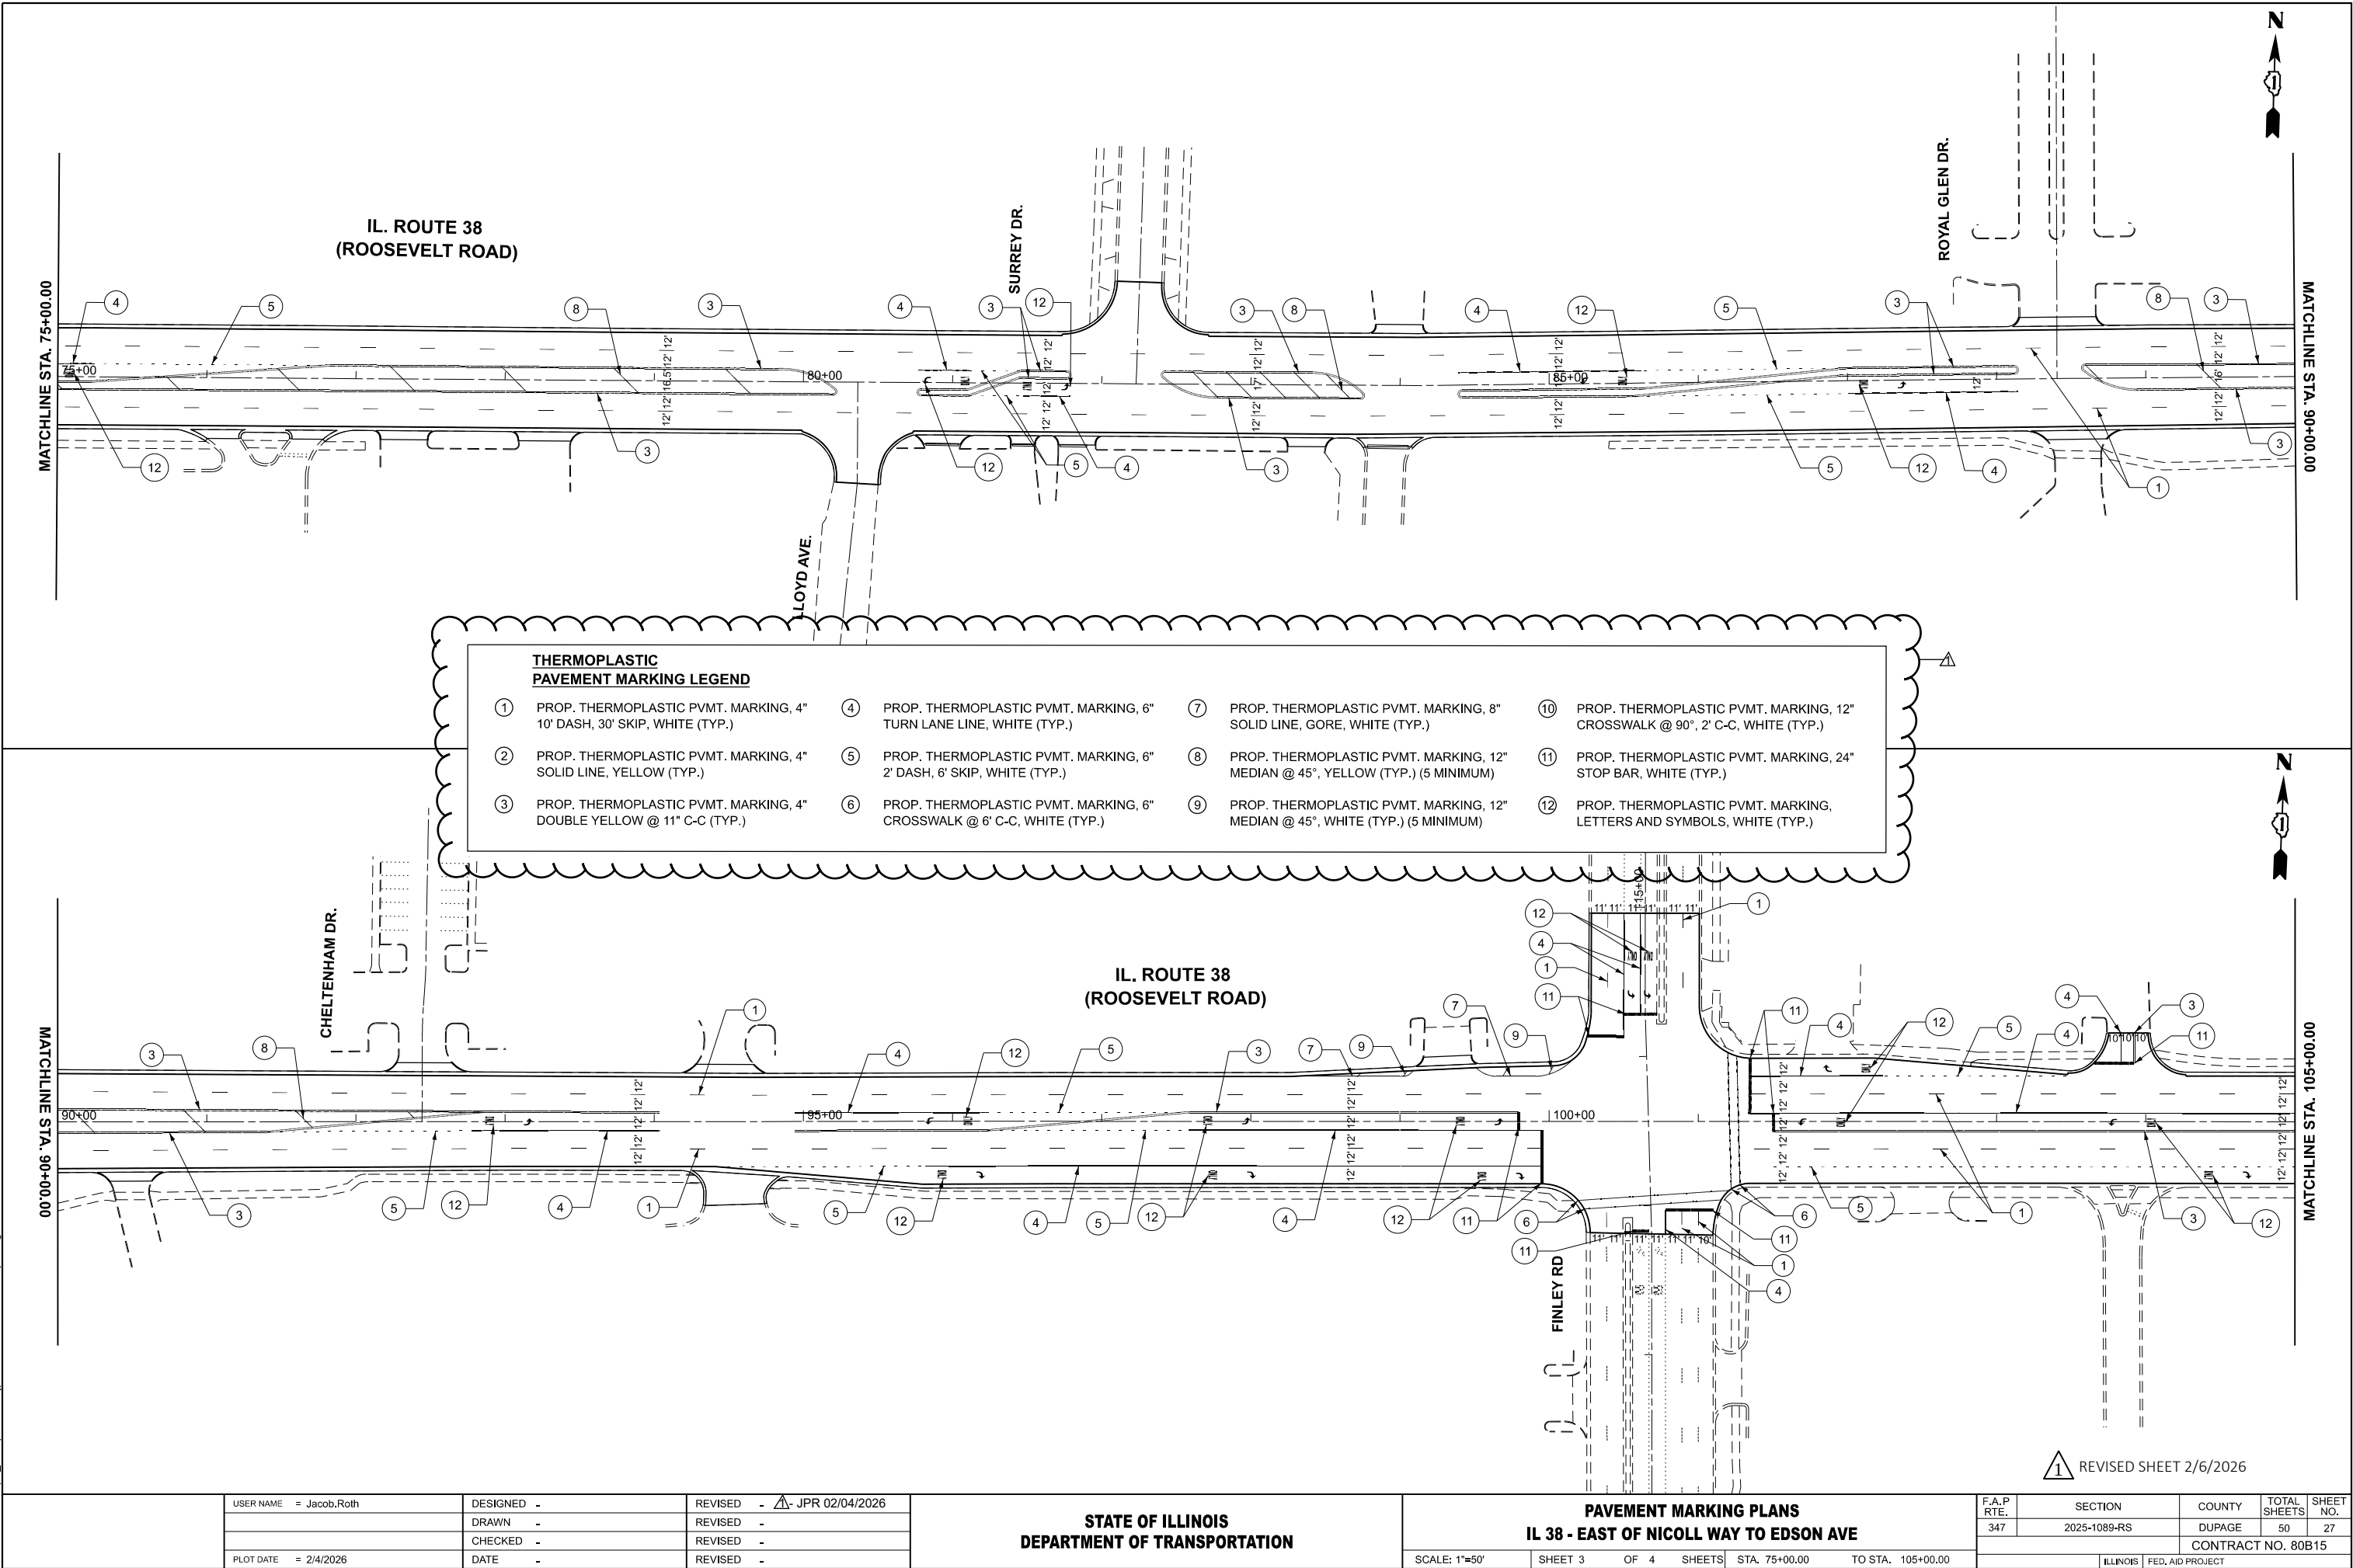



USER NAME	= Jacob.Roth	DESIGNED	-	REVISED	-	△- JPR 02/04/2026
		DRAWN	-	REVISED	-	
		CHECKED	-	REVISED	-	
PLOT DATE	= 2/4/2026	DATE	-	REVISED	-	

STATE OF ILLINOIS
DEPARTMENT OF TRANSPORTATION

PAVEMENT MARKING PLANS
IL 38 - EAST OF NICOLL WAY TO EDSON AVE

SCALE: 1"=50' SHEET 3 OF 4 SHEETS STA. 75+00.00 TO STA. 105+00.00

F.A.P. RTE.	SECTION	COUNTY	TOTAL SHEETS	SHEET NO.
347	2025-1089-RS	DUPAGE	50	27
CONTRACT NO. 80B15				
ILLINOIS FED. AID PROJECT				

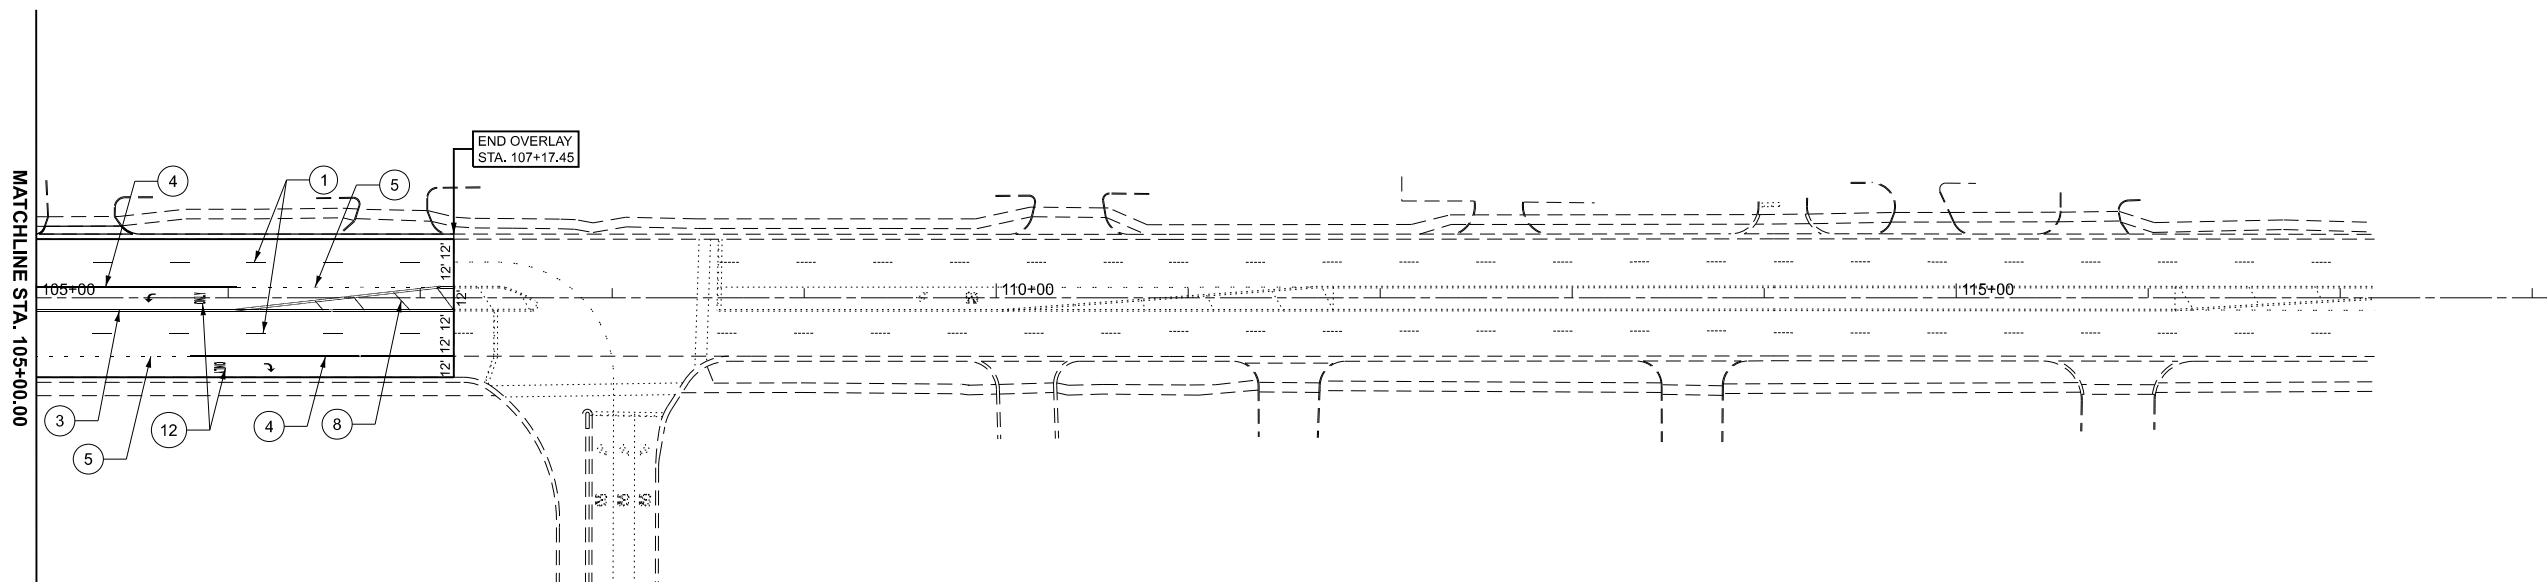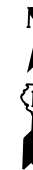

**THERMOPLASTIC
PAVEMENT MARKING LEGEND**

- | | | | |
|--|--|--|--|
| ① PROP. THERMOPLASTIC PVMT. MARKING, 4" 10' DASH, 30' SKIP, WHITE (TYP.) | ④ PROP. THERMOPLASTIC PVMT. MARKING, 6" TURN LANE LINE, WHITE (TYP.) | ⑦ PROP. THERMOPLASTIC PVMT. MARKING, 8" SOLID LINE, GORE, WHITE (TYP.) | ⑩ PROP. THERMOPLASTIC PVMT. MARKING, 12" CROSSWALK @ 90°, 2' C-C, WHITE (TYP.) |
| ② PROP. THERMOPLASTIC PVMT. MARKING, 4" SOLID LINE, YELLOW (TYP.) | ⑤ PROP. THERMOPLASTIC PVMT. MARKING, 6" 2' DASH, 6' SKIP, WHITE (TYP.) | ⑧ PROP. THERMOPLASTIC PVMT. MARKING, 12" MEDIAN @ 45°, YELLOW (TYP.) (5 MINIMUM) | ⑪ PROP. THERMOPLASTIC PVMT. MARKING, 24" STOP BAR, WHITE (TYP.) |
| ③ PROP. THERMOPLASTIC PVMT. MARKING, 4" DOUBLE YELLOW @ 11" C-C (TYP.) | ⑥ PROP. THERMOPLASTIC PVMT. MARKING, 6" CROSSWALK @ 6' C-C, WHITE (TYP.) | ⑨ PROP. THERMOPLASTIC PVMT. MARKING, 12" MEDIAN @ 45°, WHITE (TYP.) (5 MINIMUM) | ⑫ PROP. THERMOPLASTIC PVMT. MARKING, LETTERS AND SYMBOLS, WHITE (TYP.) |

MODEL: IL 38 - PMK 7 (Sheet)
FILE NAME: c:\pwworking\jacob.roth\pjd1143894\116825-shh-pmk.dgn

1 REVISED SHEET 2/6/2026

USER NAME = Jacob.Roth	DESIGNED -	REVISED - 1 JPR 02/04/2026
	DRAWN -	REVISED -
	CHECKED -	REVISED -
PLOT DATE = 2/4/2026	DATE -	REVISED -

**STATE OF ILLINOIS
DEPARTMENT OF TRANSPORTATION**

**PAVEMENT MARKING PLANS
IL 38 - EAST OF NICOLL WAY TO EDSON AVE**

SCALE: 1"=50' SHEET 4 OF 4 SHEETS STA. 105+00.00 TO STA. 120+00.00

F.A.P. RTE.	SECTION	COUNTY	TOTAL SHEETS	SHEET NO.
347	2025-1089-RS	DUPAGE	50	28
CONTRACT NO. 80B15				
ILLINOIS FED. AID PROJECT				