


DATE	
BY	
DESIGNED	
DRAWN	
CHECKED	
IN CHARGE	
DATE	

DATE	
BY	
DESIGNED	
DRAWN	
CHECKED	
IN CHARGE	
DATE	

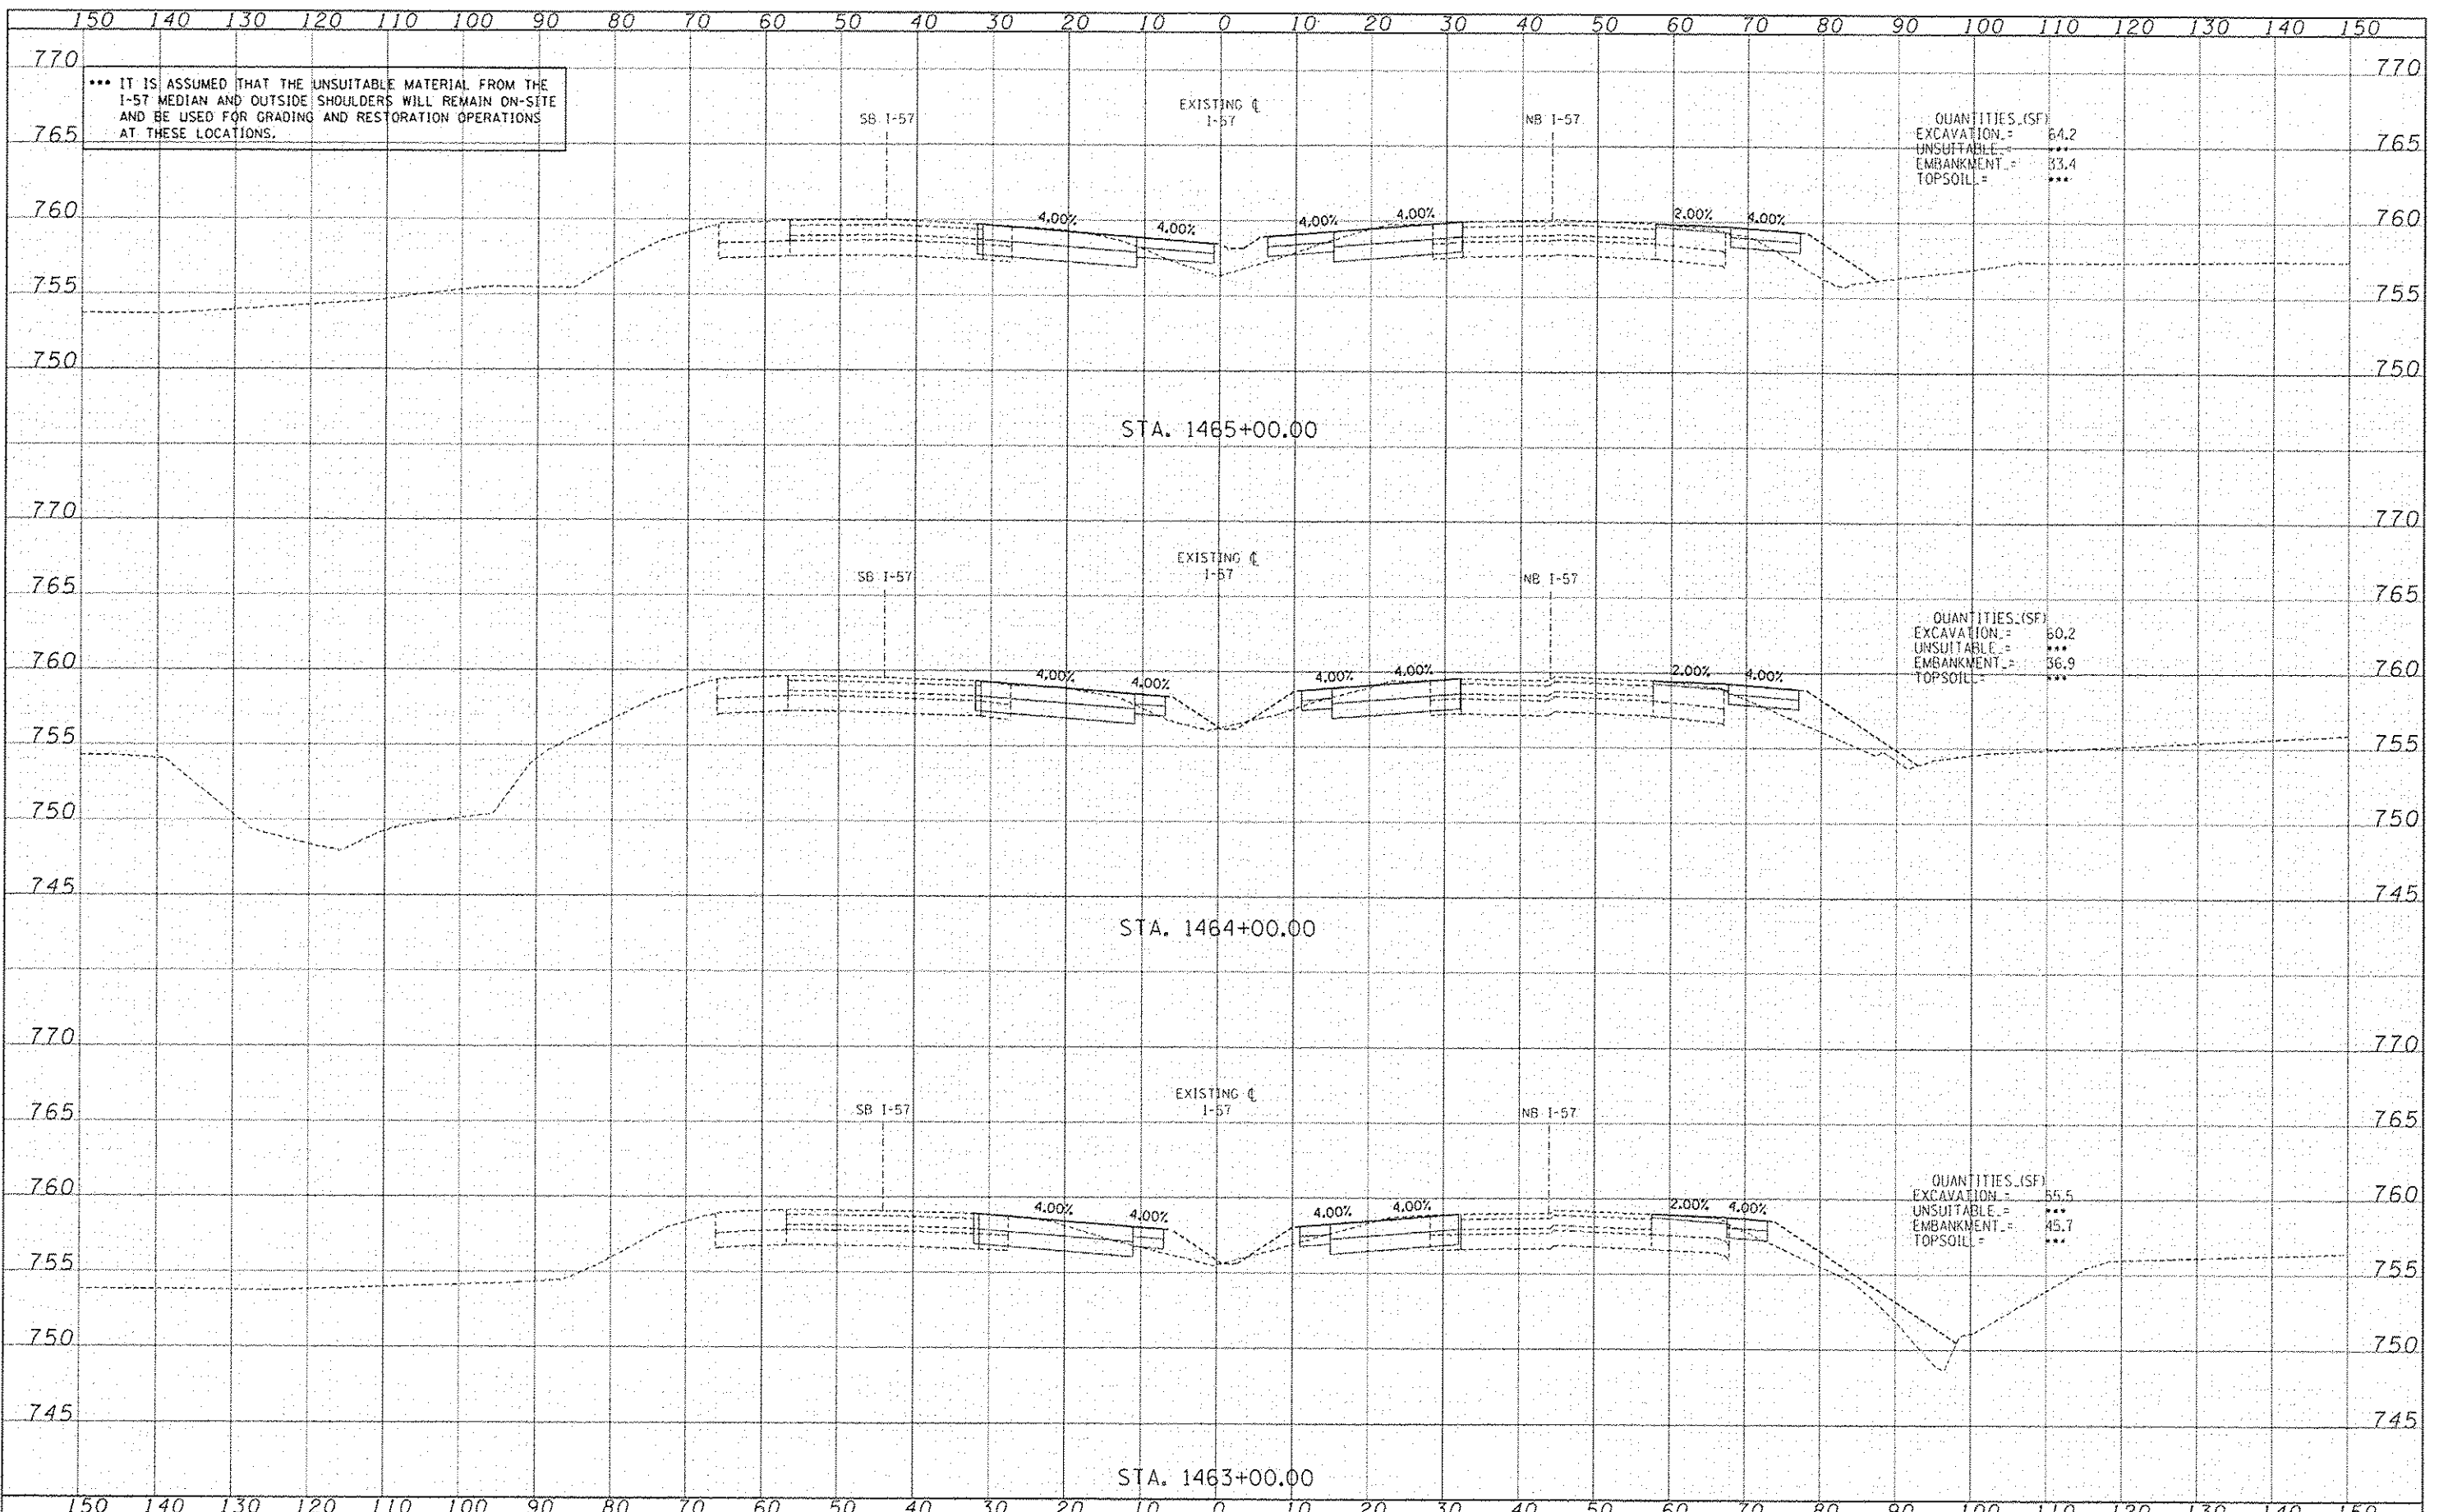

QUANTITIES (SF)
 EXCAVATION = 64.2
 UNSUITABLE = ***
 EMBANKMENT = 33.4
 TOPSOIL = ***

QUANTITIES (SF)
 EXCAVATION = 60.2
 UNSUITABLE = ***
 EMBANKMENT = 36.9
 TOPSOIL = ***

QUANTITIES (SF)
 EXCAVATION = 55.5
 UNSUITABLE = ***
 EMBANKMENT = 45.7
 TOPSOIL = ***

TYLIN INTERNATIONAL	USER NAME	DESIGNED - JDF	REVISED Δ ADDENDUM 02/07/14	STATE OF ILLINOIS DEPARTMENT OF TRANSPORTATION	I-57 AT STUENKEL ROAD (NEW INTERCHANGE)		F.A.T. RTEL	SECTION	COUNTY	TOTAL SHEETS	SHEET NO.	
	FLDT SCALE	DRAWN - JDF	REVISED -		57	99-1NB-FJ	WILL	679	613M			
	FLDT DATE	CHECKED - JPM	REVISED -		I-57 MOT CROSS SECTIONS		CONTRACT NO. 60L69		ILLINOIS FED. AID PROJECT			
				SCALE: 1" = 10'	SHEET NO. OF SHEETS	STA. 1463+00.00 TO STA. 1465+00.00						

F:\026121-57 @ Stuenkel\Road\03 In Interchange\03 I-57_X6_SHT1.dgn

