


*** IT IS ASSUMED THAT THE UNSUITABLE MATERIAL FROM THE I-57 MEDIAN AND OUTSIDE SHOULDERS WILL REMAIN ON-SITE AND BE USED FOR GRADING AND RESTORATION OPERATIONS AT THESE LOCATIONS.

DATE	
BY	
REVISION	
NO.	
DESCRIPTION	
DATE	
BY	
REVISION	
NO.	
DESCRIPTION	
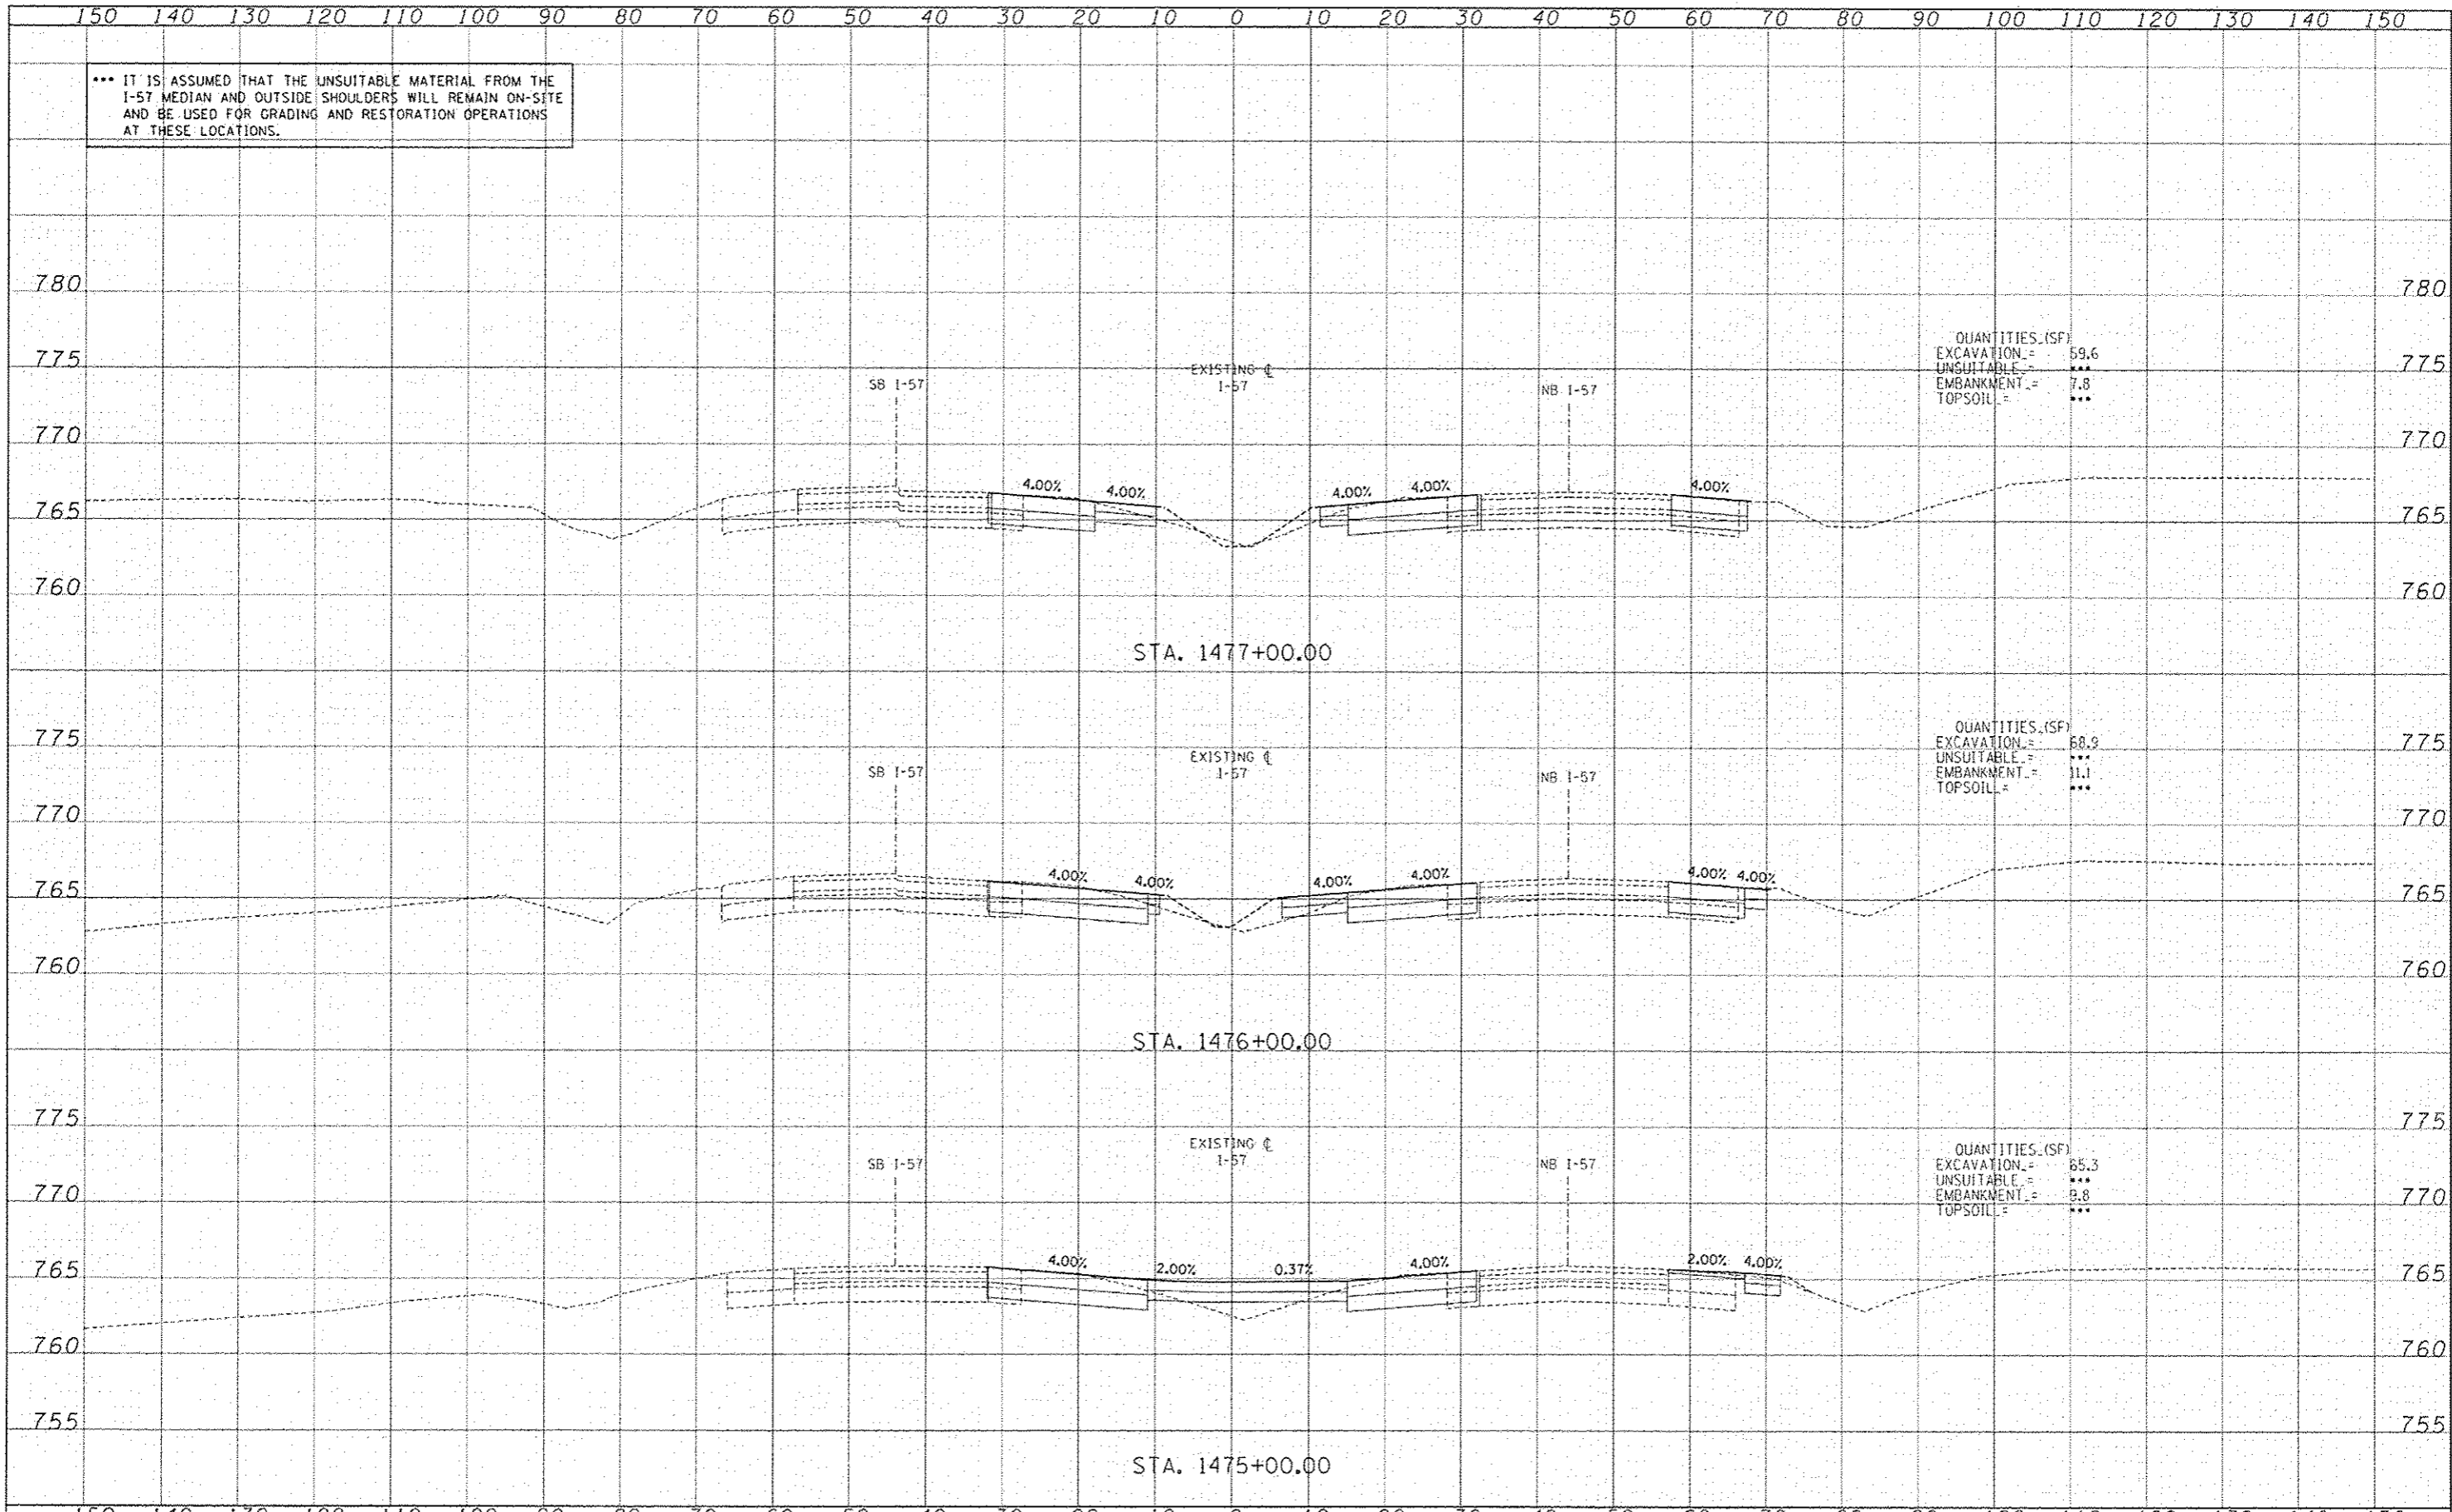

QUANTITIES (SF)
 EXCAVATION = 59.6
 UNSUITABLE = ***
 EMBANKMENT = 7.8
 TOPSOIL = ***

QUANTITIES (SF)
 EXCAVATION = 68.9
 UNSUITABLE = ***
 EMBANKMENT = 11.1
 TOPSOIL = ***

QUANTITIES (SF)
 EXCAVATION = 65.3
 UNSUITABLE = ***
 EMBANKMENT = 9.8
 TOPSOIL = ***

TYLIN INTERNATIONAL	USER NAME	DESIGNED - JDF	REVISION	ADDENDUM	02/01/14	STATE OF ILLINOIS DEPARTMENT OF TRANSPORTATION	I-57 AT STUENKEL ROAD (NEW INTERCHANGE) I-57 MOT CROSS SECTIONS	SHEET NO. OF SHEETS	STA. 1475+00.00 TO STA. 1477+00.00	CONTRACT NO. 60L69
	DESIGNED - JDF	CHECKED - JPM	DATE - 5/10/2013	REVISION						
SCALE: 1" = 10' H SECTION: 99-118-RJ COUNTY: WILL TOTAL SHEETS: 679 SHEET NO.: 6130										

P:\NE026121-57_S\Stuenkel\Road\New\3\Interchange\NC3_57_X5_SHT.dgn

