



31 03 00 90 28 07 02 60 50 24 02 30 22 01 02 00 1 90 1 80 1 70 1 60 1 50 1 40 1 30 1 20 1 10 1 00 90 80 70 60 50 40 30 20 10 0 10 20 30 40 50 60 70 80 90 100 1 10 1 20 1 30 1 40 1 50 1 60 1 70 1 80 1 90 2 00 1 02 2 02 3 02 4 02 5 02 6 02 7 02 8 02 9 03 00 3 1 0

DATE	
NO.	
REVISIONS	
NO.	
DATE	
BY	
DESCRIPTION	
APPROVED	
DATE	
BY	
DESCRIPTION	
APPROVED	
DATE	
BY	
DESCRIPTION	

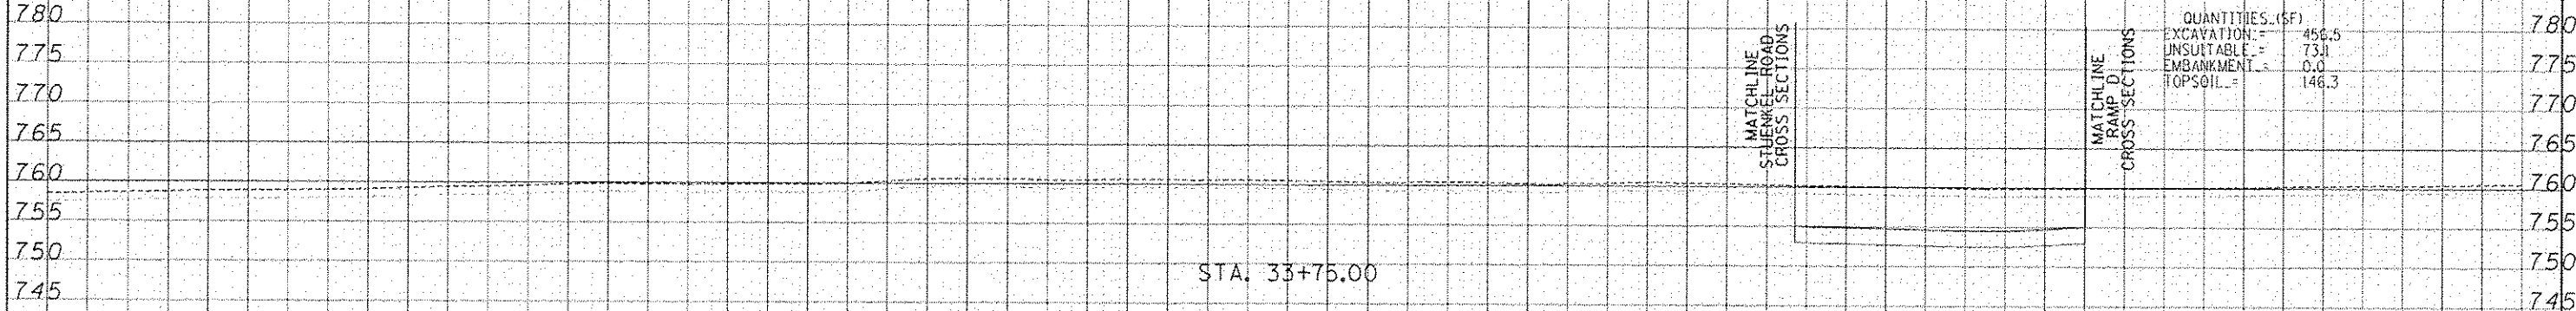

DATE	
NO.	
REVISIONS	
NO.	
DATE	
BY	
DESCRIPTION	
APPROVED	
DATE	
BY	
DESCRIPTION	
APPROVED	
DATE	
BY	
DESCRIPTION	

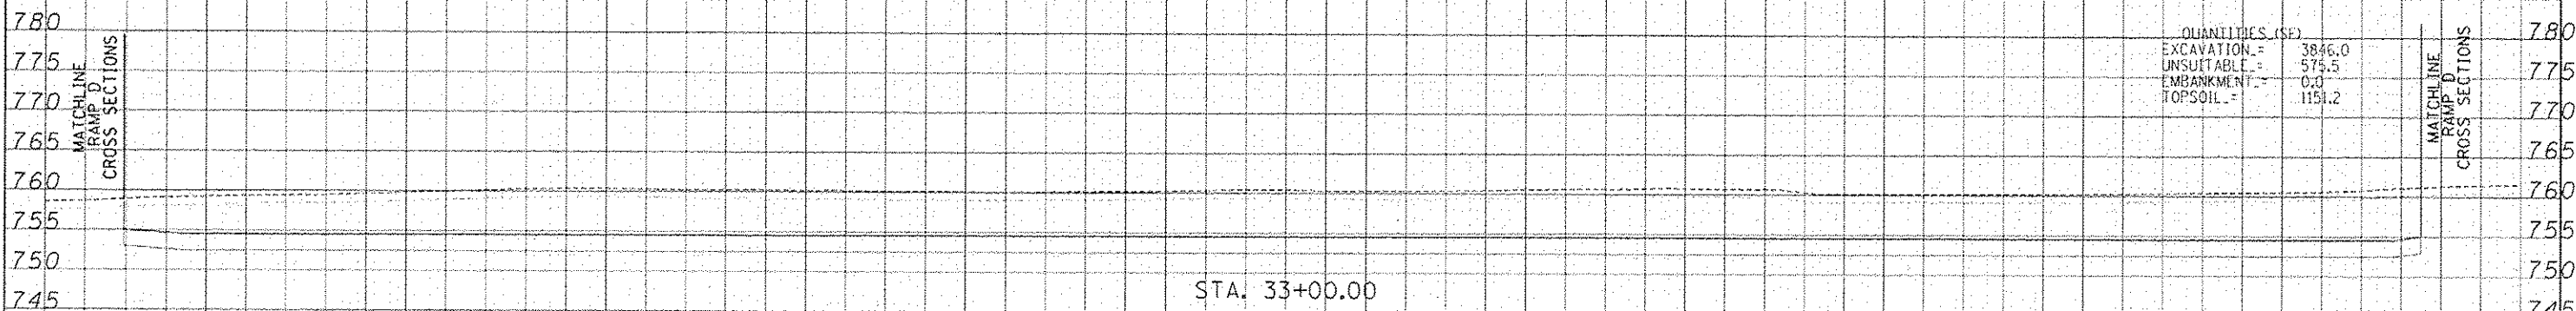

31 03 00 90 28 07 02 60 50 24 02 30 22 01 02 00 1 90 1 80 1 70 1 60 1 50 1 40 1 30 1 20 1 10 1 00 90 80 70 60 50 40 30 20 10 0 10 20 30 40 50 60 70 80 90 100 1 10 1 20 1 30 1 40 1 50 1 60 1 70 1 80 1 90 2 00 1 02 2 02 3 02 4 02 5 02 6 02 7 02 8 02 9 03 00 3 1 0

TYLIN INTERNATIONAL	USER NAME	DESIGNED - JDF	REVISED - ADDENDUM 02/07/14	STATE OF ILLINOIS DEPARTMENT OF TRANSPORTATION	I-57 AT STUENKEL ROAD (NEW INTERCHANGE) PROPOSED EAST DETENTION POND CROSS SECTIONS			F.A.T. R.T.E.	SECTION	COUNTY	TOTAL SHEETS
	PLT SCALE	DRAWN - JDF	REVISED -		57	99-148-RJ	WILL	679	613W		
	PLT DATE	CHECKED - JPM	REVISED -		SCALE: 1" = 20' H 1" = 100' V			SHEET NO. OF SHEETS STA. 33+00.00 TO STA. 33+75.00			
		DATE - 5/10/2013	REVISED -		CONTRACT NO. 60L69			ILLINOIS FED. AID PROJECT			



P:\60261201-57, e. Stuenkel\Road\NC 3\Interchange\NC 3 EPOND\X5.5H1.dwg