


DATE	
BY	
FINAL SURVEY	SURVEYED
NOTE BOOK	PLOTTED
NO.	TEMPLATE
	AREAS CHECKED

DATE	
BY	
ORIGINAL SURVEY	SURVEYED
NOTE BOOK	PLOTTED
NO.	TEMPLATE
	AREAS CHECKED

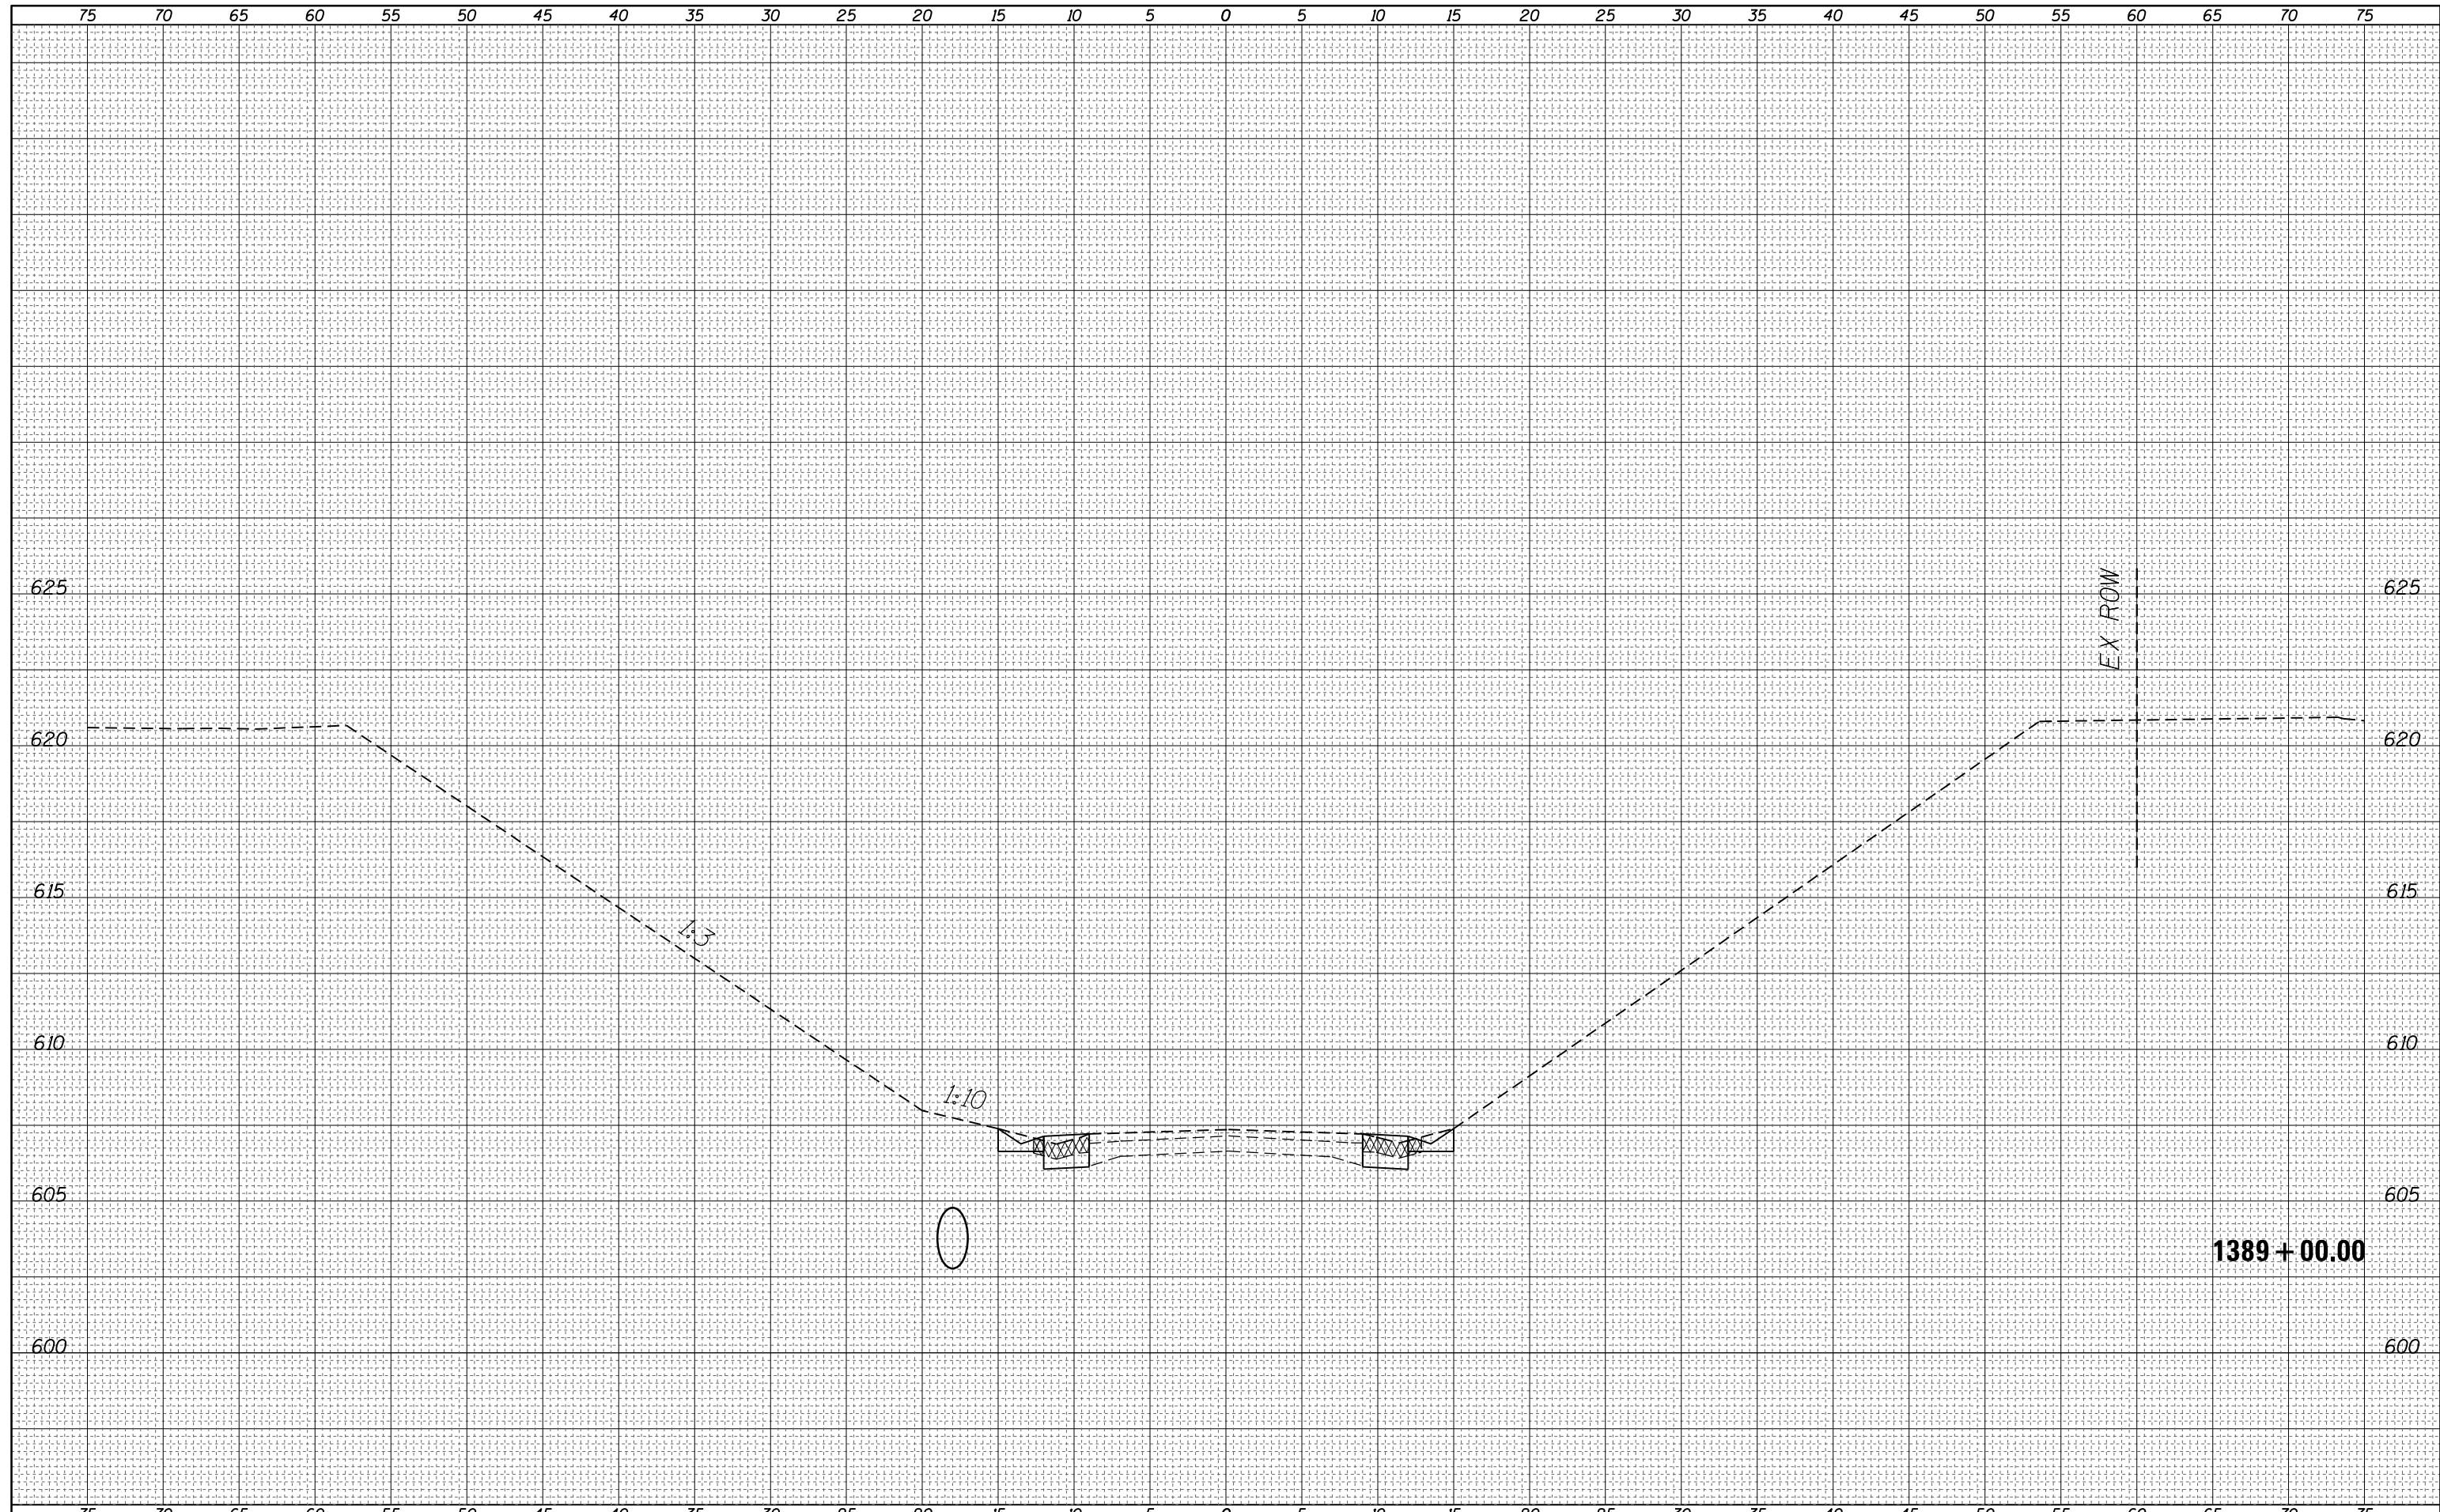

FILE NAME =
 c:\pw_work\pwidot\teasleyck\d0348300\0774627-shr-xa-RR128.dgn
 Default

USER NAME = teasleyck	DESIGNED -	REVISED -
	DRAWN -	REVISED -
PLOT SCALE = 10.0000' / in.	CHECKED -	REVISED -
PLOT DATE = 12/19/2013	DATE -	REVISED -

**STATE OF ILLINOIS
 DEPARTMENT OF TRANSPORTATION**

IL 128 CROSS SECTIONS

SCALE: SHEET OF SHEETS STA. 1389+00.00 TO STA. 1389+00.00

F.A.S. RTE.	SECTION	COUNTY	TOTAL SHEETS	SHEET NO.
2801			22	17
• D7 DRAINAGE REHAB 2014-1			CONTRACT NO.	74627
ILLINOIS FED. AID PROJECT				