



F.A.U. RTE.	SECTION	COUNTY	TOTAL SHEETS	SHEET NO.
9588	39R-LB-1B-2I	WILLIAMSON	224	21
FED. ROAD DIST. NO.		ILLINOIS	FED. AID PROJECT	
& FAS 903			CN 78277	

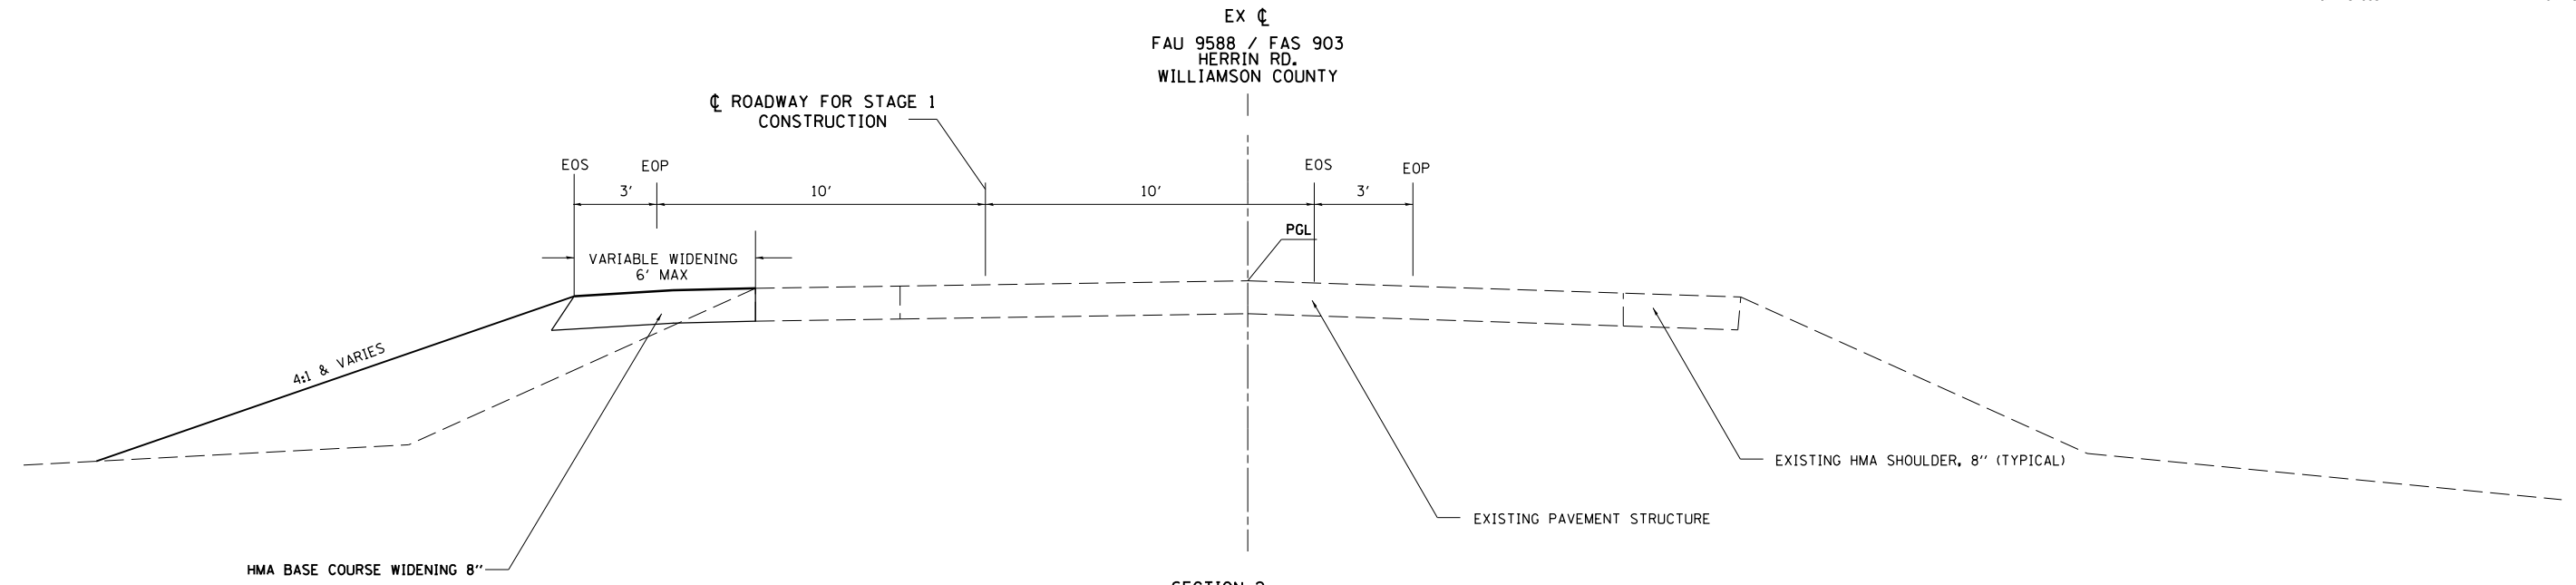

SECTION 2
 STAGE 1 CROSS SECTIONS ONLY
TO BE USED:
 STA 85+62 (92+34 EX) - STA 99+68 (99+68 EX)
 SEE STAGE 1 PLAN VIEW DETAIL SECTION 2 SHEET 50

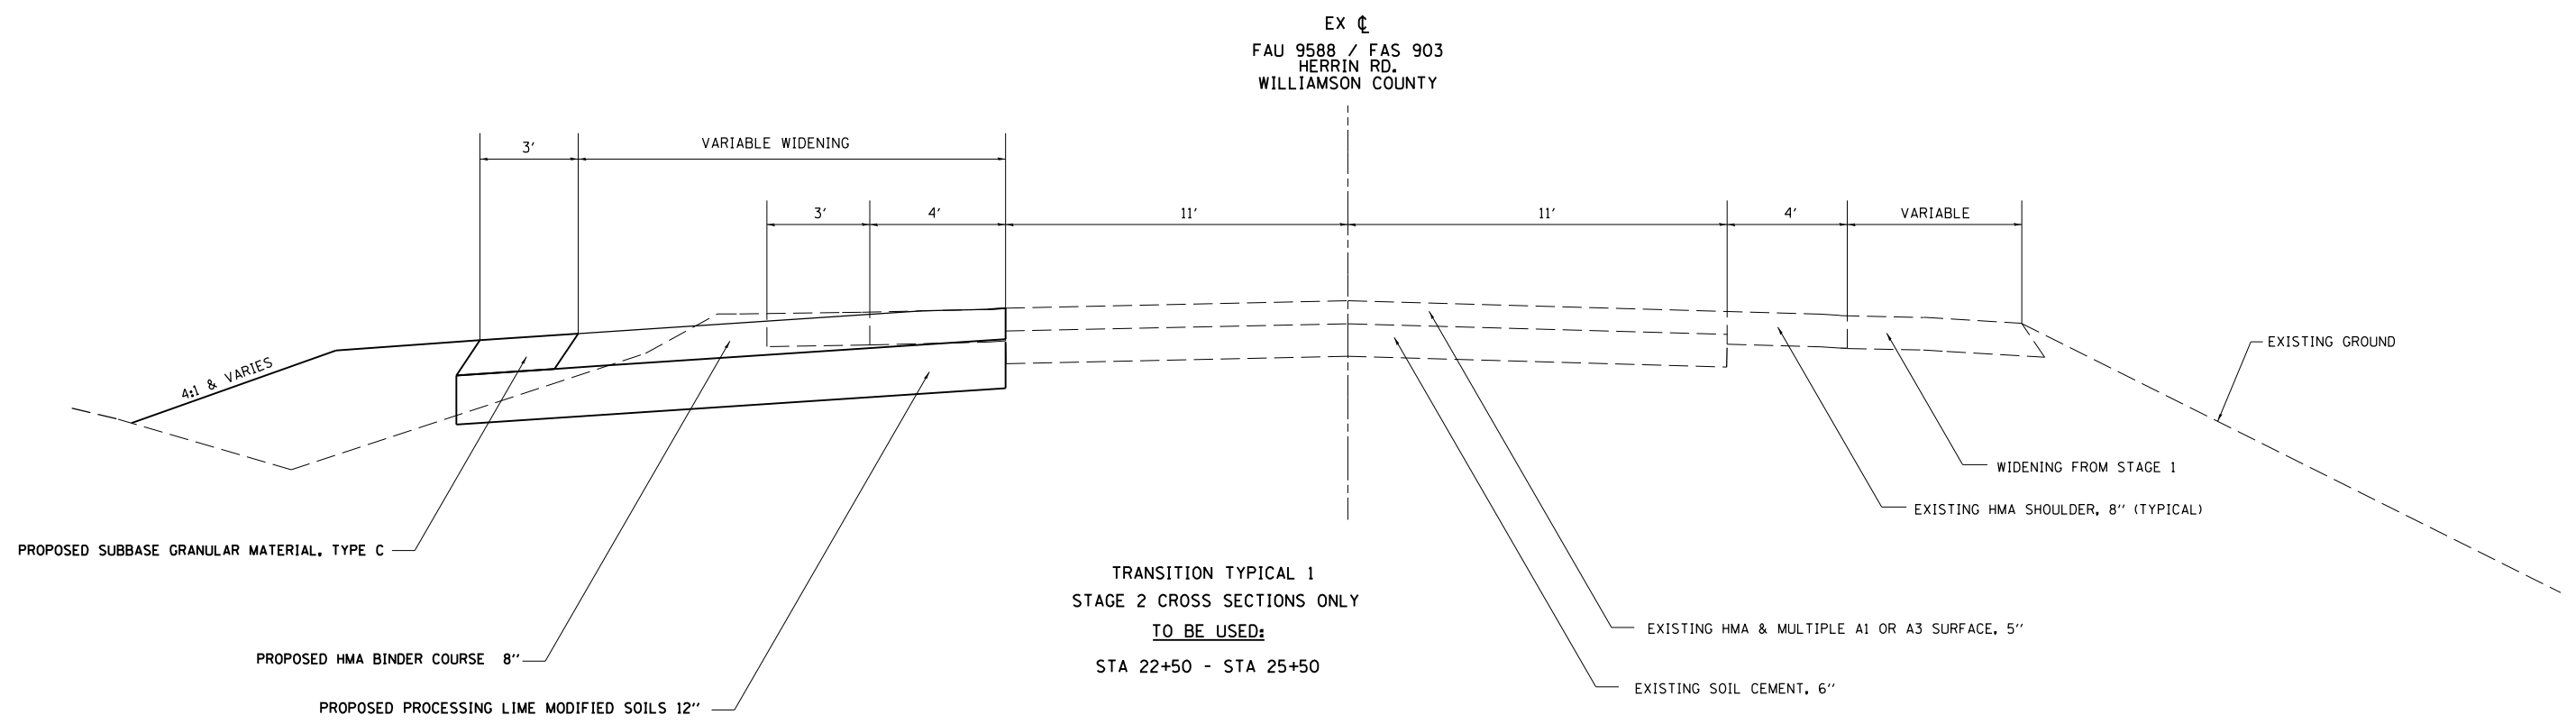

TRANSITION TYPICAL 1
 STAGE 2 CROSS SECTIONS ONLY
TO BE USED:
 STA 22+50 - STA 25+50