


F.A.U. RTE.	SECTION	COUNTY	TOTAL SHEETS	SHEET NO.
9588	39R-1,B-1,B-2)	WILLIAMSON	224	39
STA. 45+00	TO STA. 59+00			
FED. ROAD DIST. NO.	ILLINOIS	FED. AID PROJECT		
• & FAS 903		CN 78277		

PLAN	SURVEYED	DATE
NO. _____	BY _____	_____
NOTE BOOK	PLOTTED	DATE
NO. _____	BY _____	_____
	RT OF WAY CHECKED	
	CADD FILE NAME	

PROFILE	SURVEYED	DATE
NO. _____	BY _____	_____
	PLOTTED	DATE
	BY _____	_____
	STRUCTURE NOTATIONS CHKD	

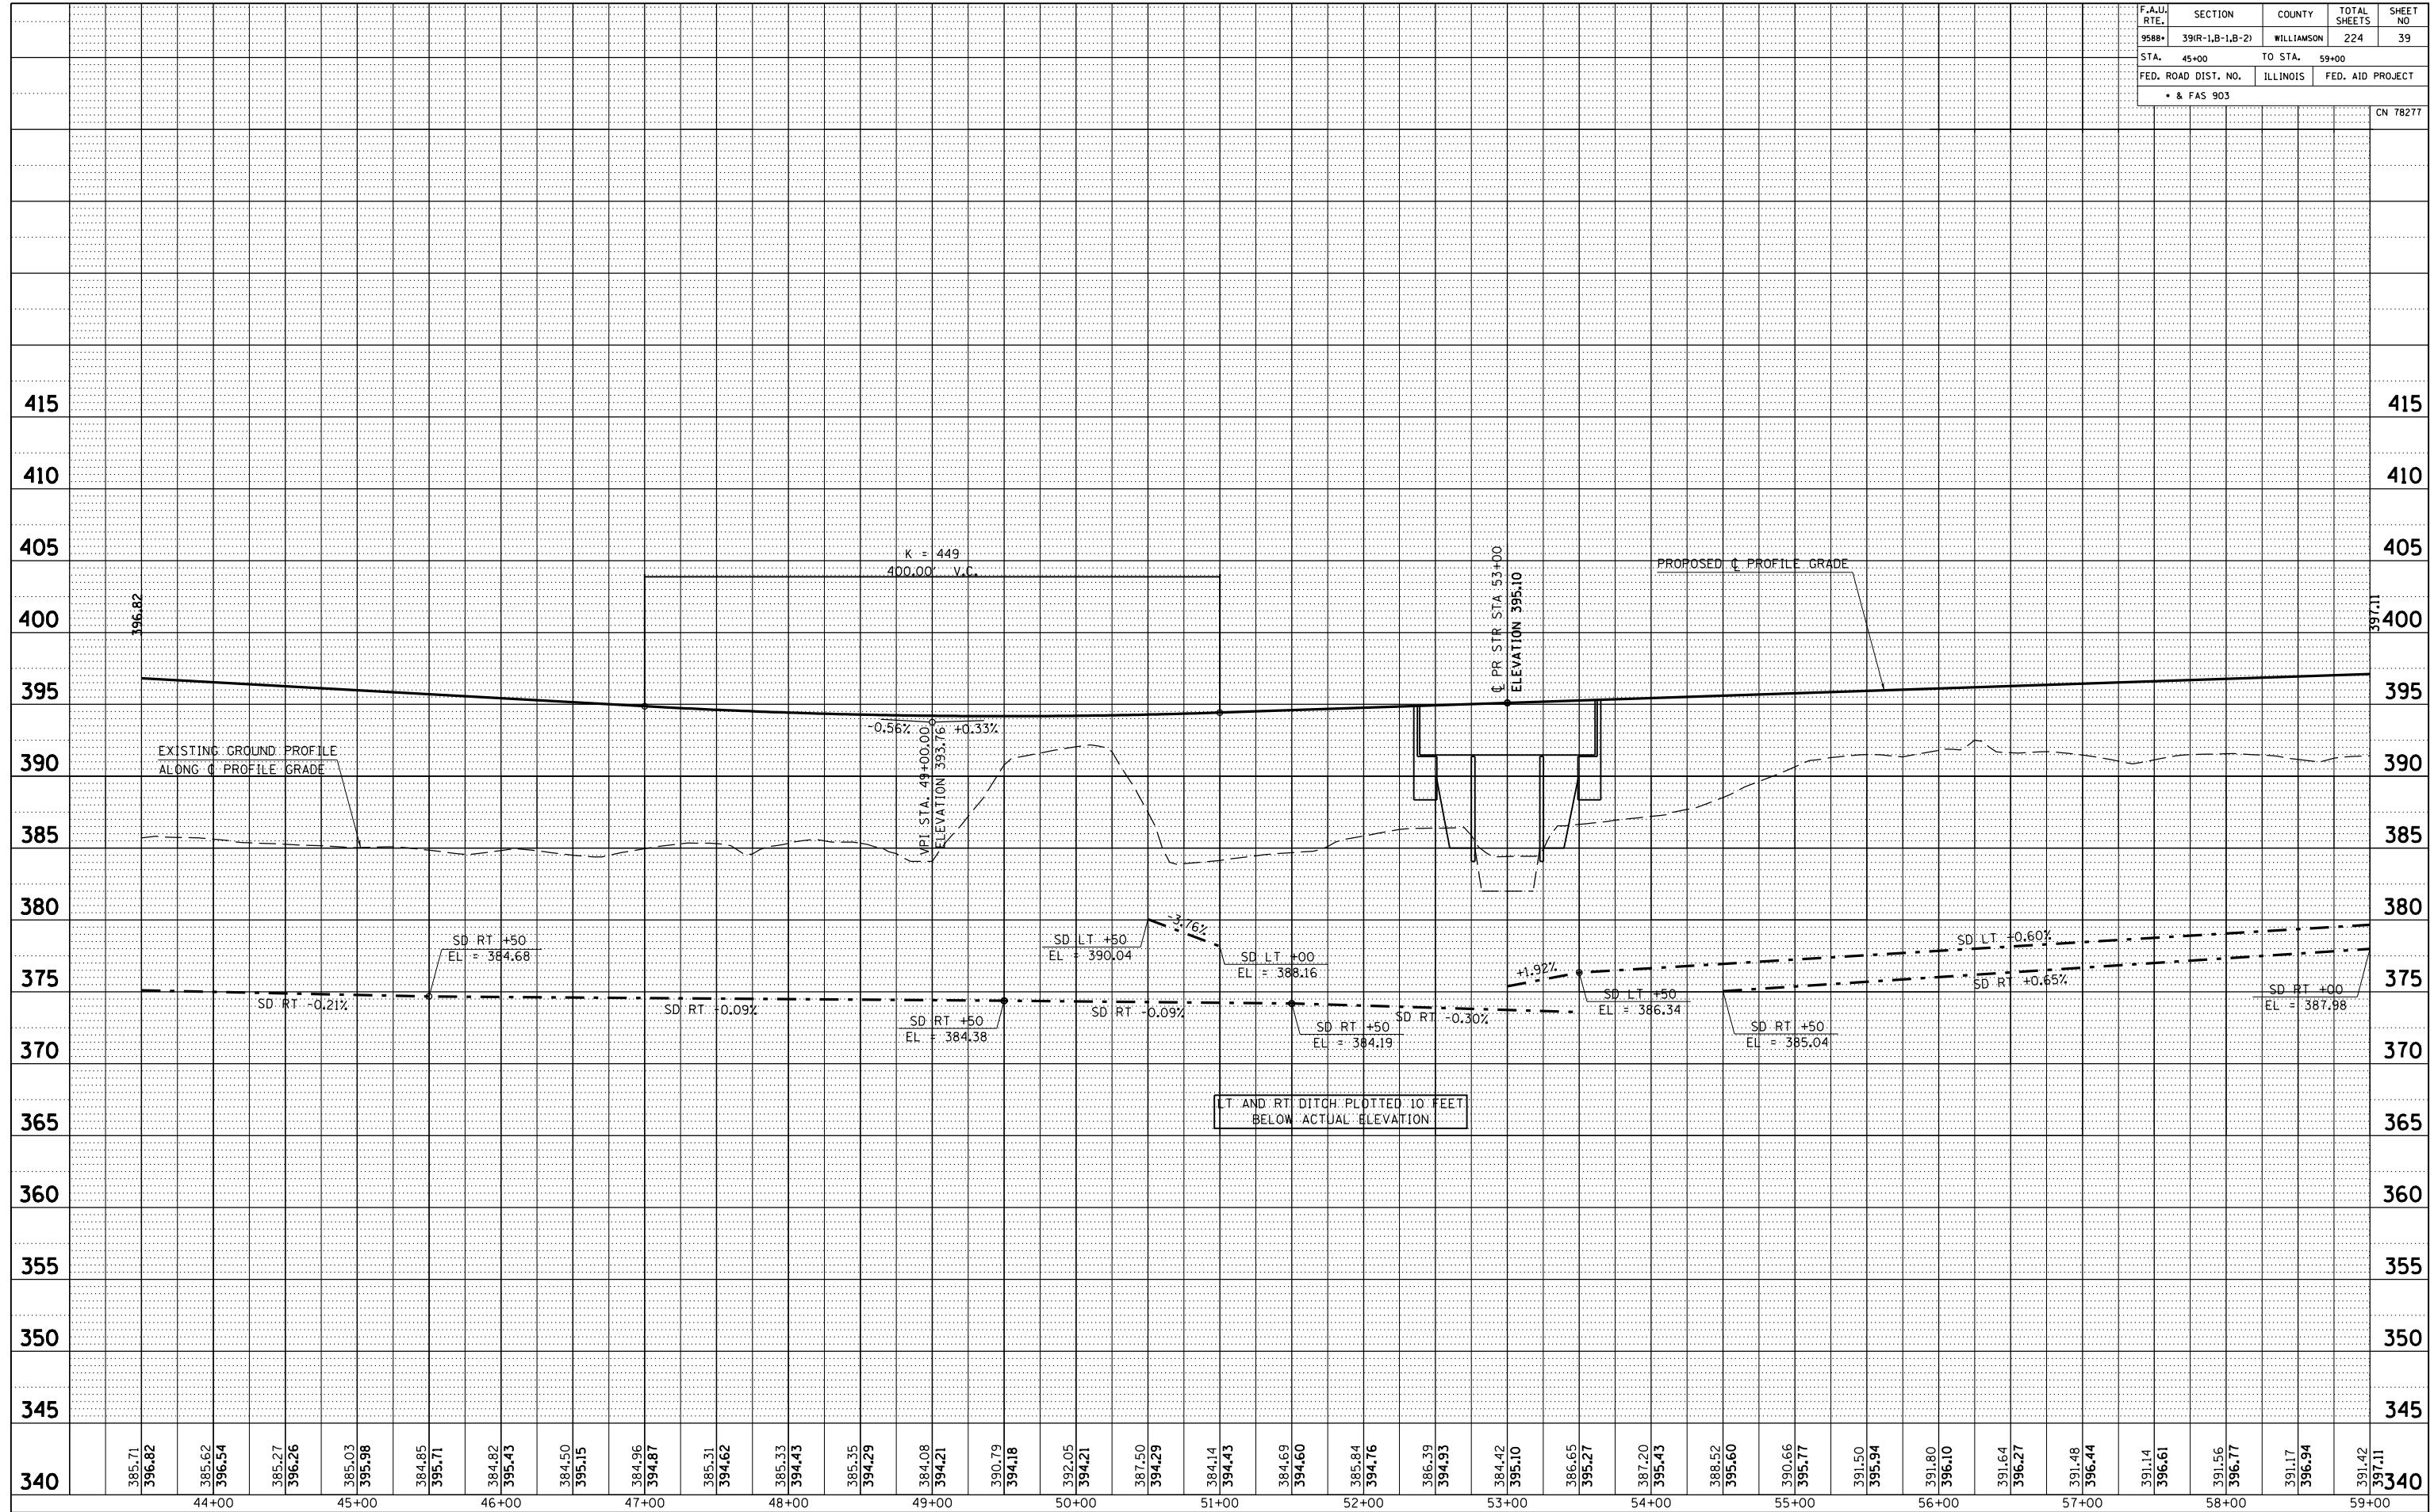

PROFILE HERRIN ROAD STA 45+00 TO STA 59+00