


F.A.U. RTE.	SECTION	COUNTY	TOTAL SHEETS	SHEET NO
9588	39R-1,B-1,B-2)	WILLIAMSON	224	41
STA. 57+00	TO STA. 71+00			
FED. ROAD DIST. NO.	ILLINOIS	FED. AID PROJECT		
• & FAS 903				
CN 78277				

PLAN	SURVEYED	BY	DATE
	PLOTTED		
	CHECKED		
	RT. OF WAY		
	CHECKED		
	NO. _____		
	CADD FILE NAME		

PROFILE	SURVEYED	BY	DATE
	PLOTTED		
	CHECKED		
	BY		
	NOTED		
	NO. _____		
	STRUCTURE NOTATIONS CHRD		

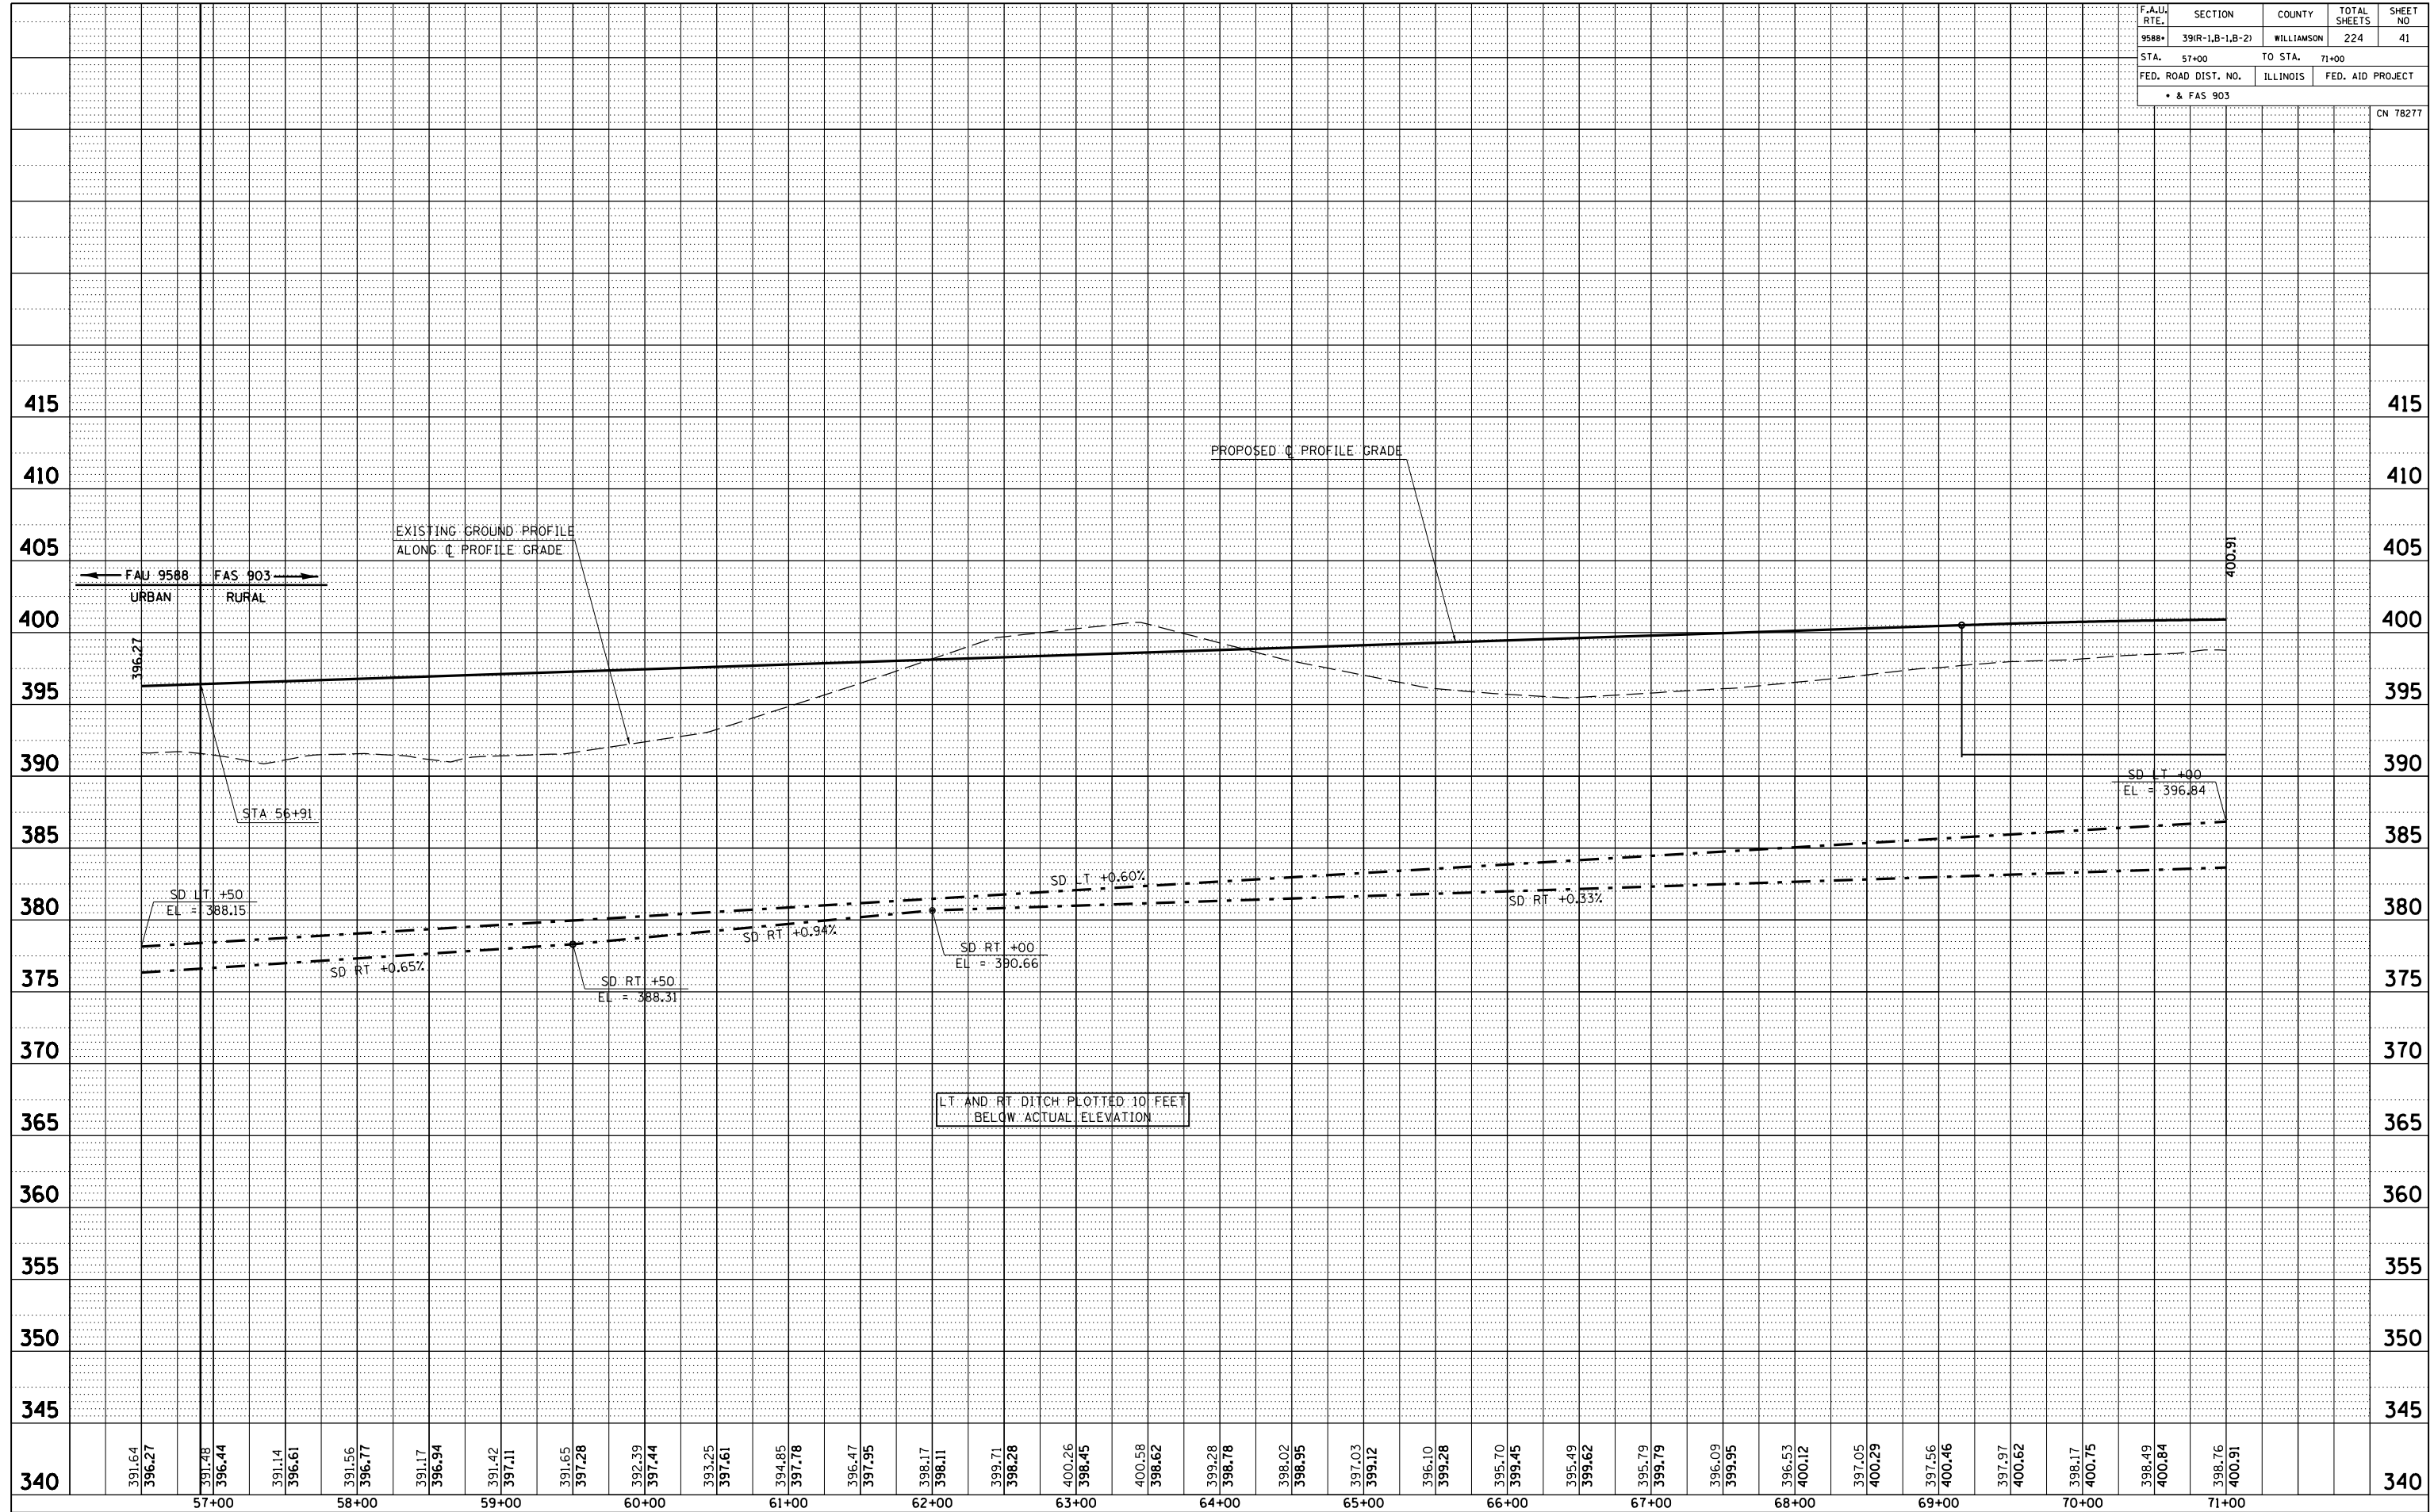

STA 56+91.00

PROFILE HERRIN ROAD STA 57+00 TO STA 71+00