
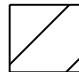
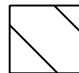


F.A.U. RTE.	SECTION	COUNTY	TOTAL SHEETS	SHEET NO.
9588*	39(R-1,B-1,B-2)	WILLIAMSON	224	65
STA.		TO STA.		
FED. ROAD DIST. NO.	ILLINOIS	FED. AID PROJECT		

-  Forested Wetland
-  Seeded Wetland

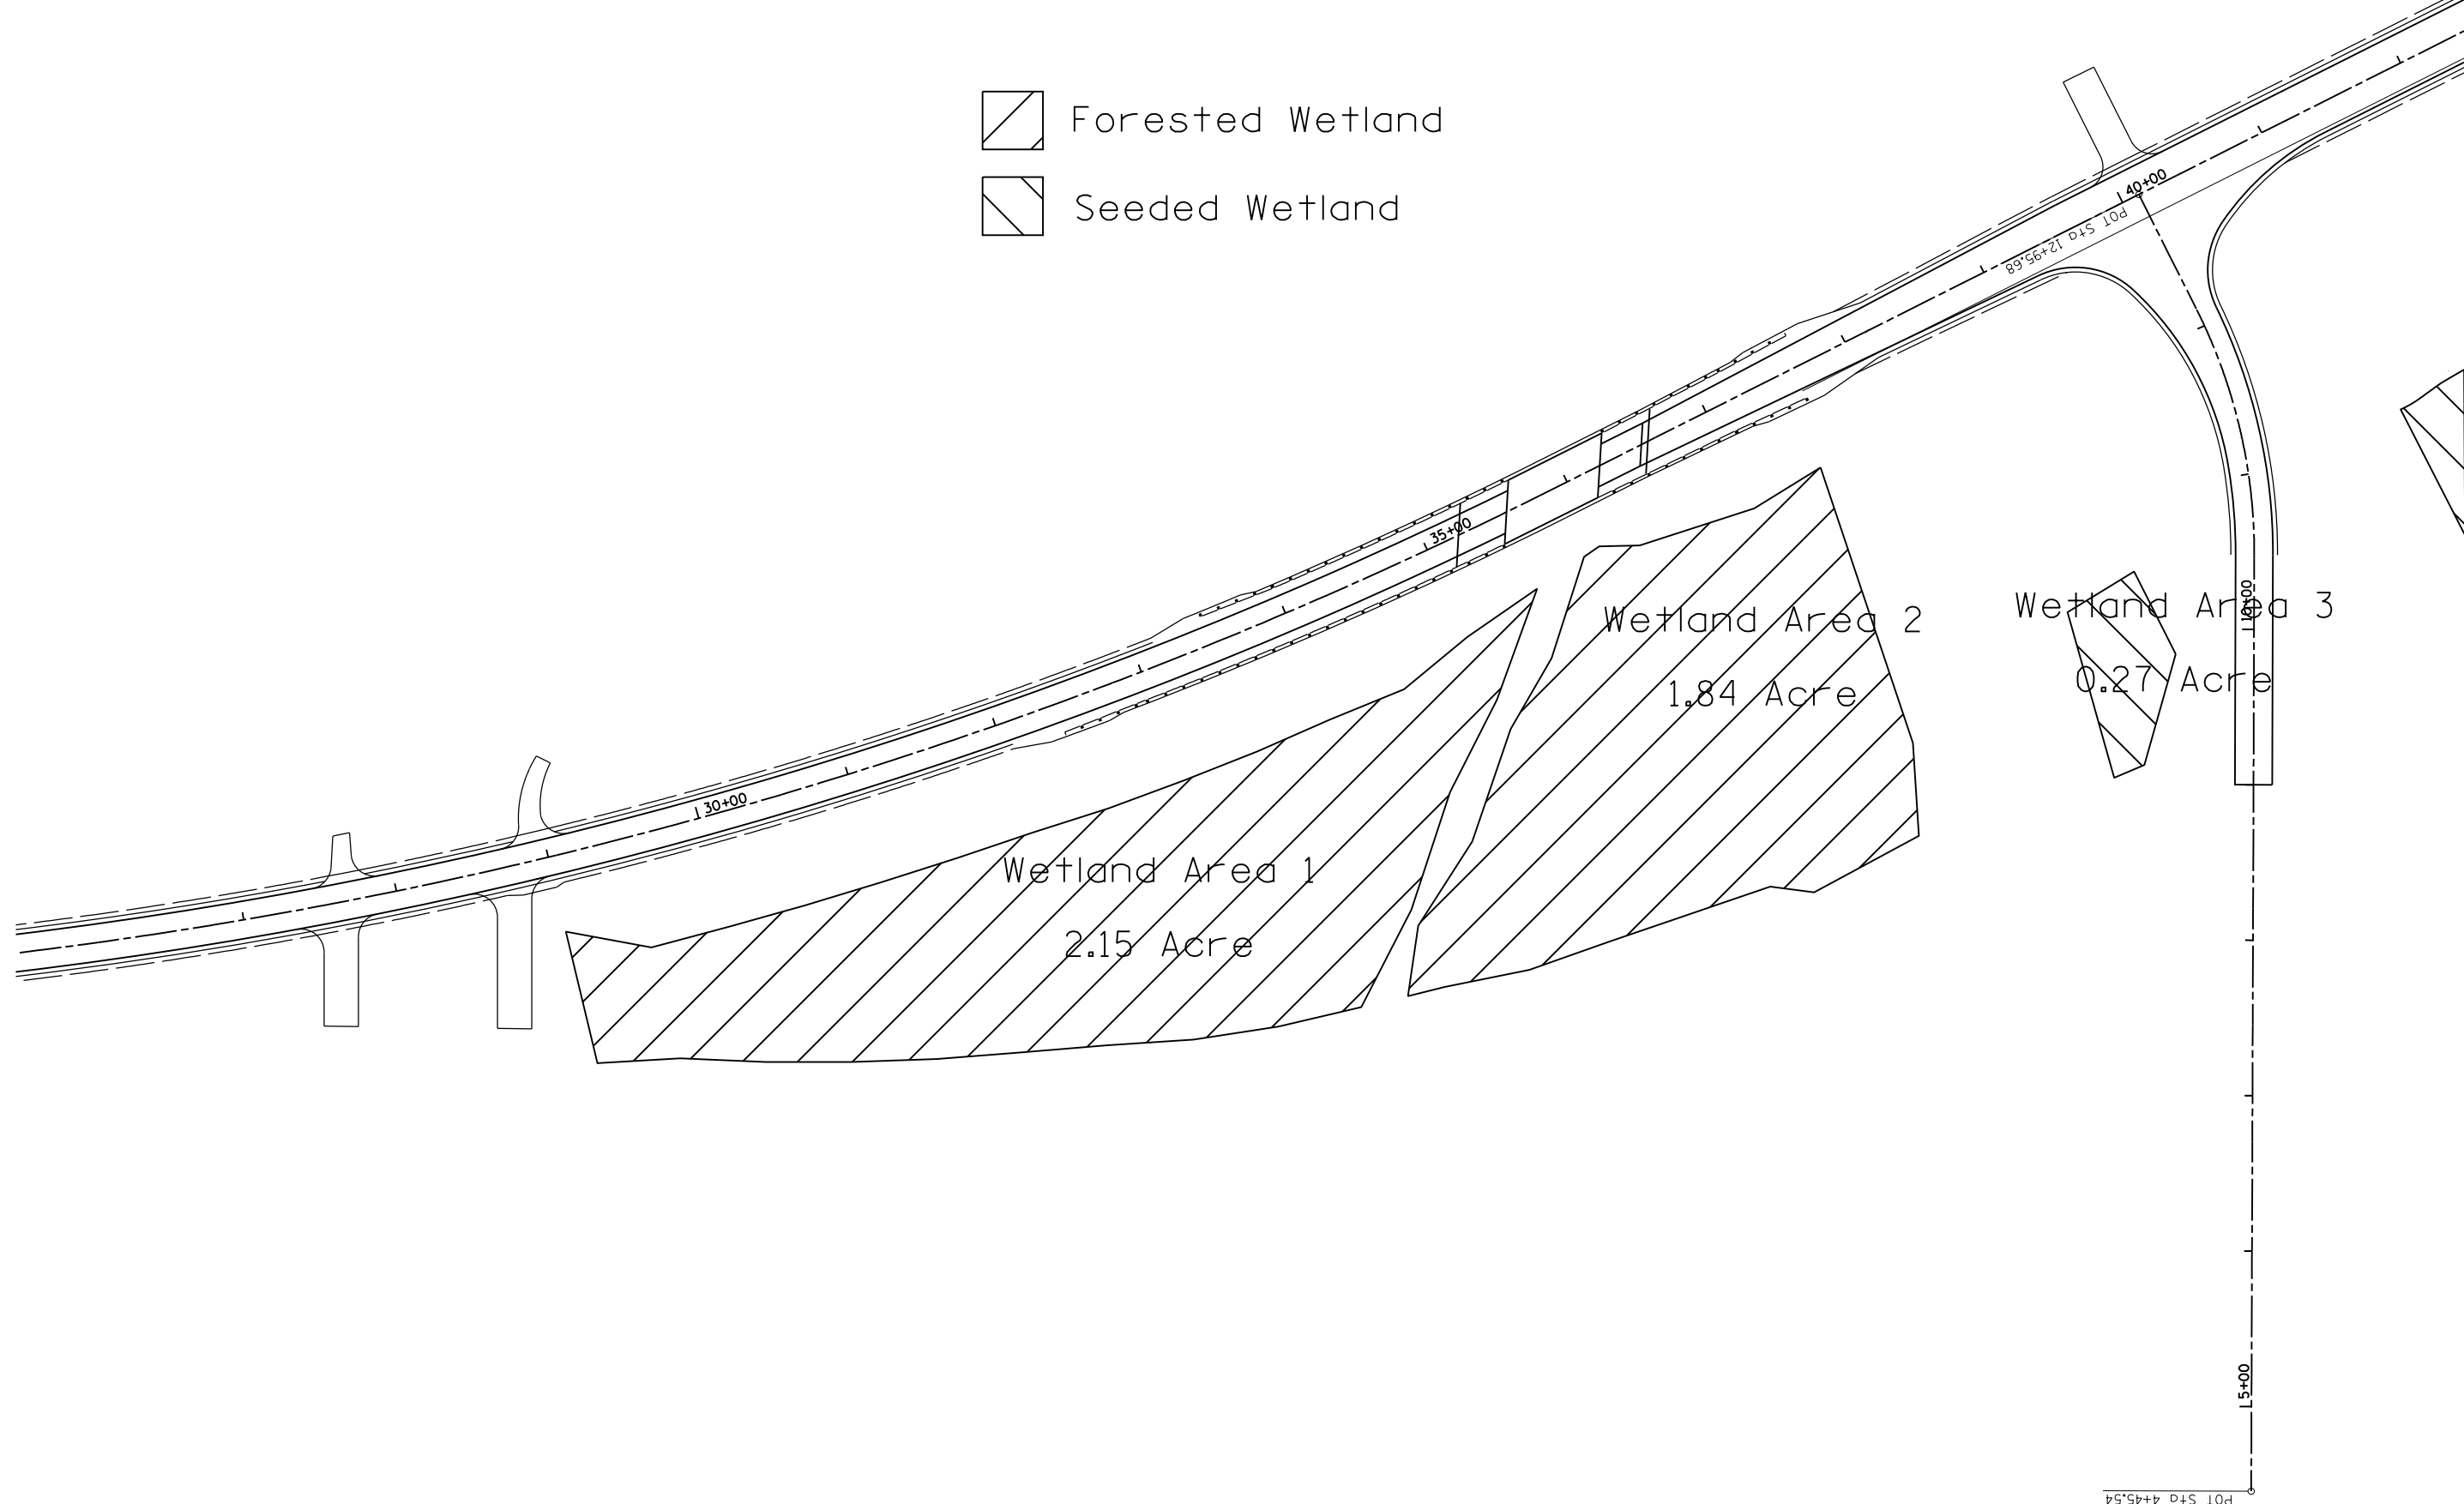

PLOT DATE = 12/12/2013
FILE NAME = c:\pwworkspace\accollem\0271747\98725.sht-wetland.dgn
PLOT SCALE = 1/8"=1'-0"
USER NAME = USER