


STATE OF ILLINOIS
DEPARTMENT OF TRANSPORTATION

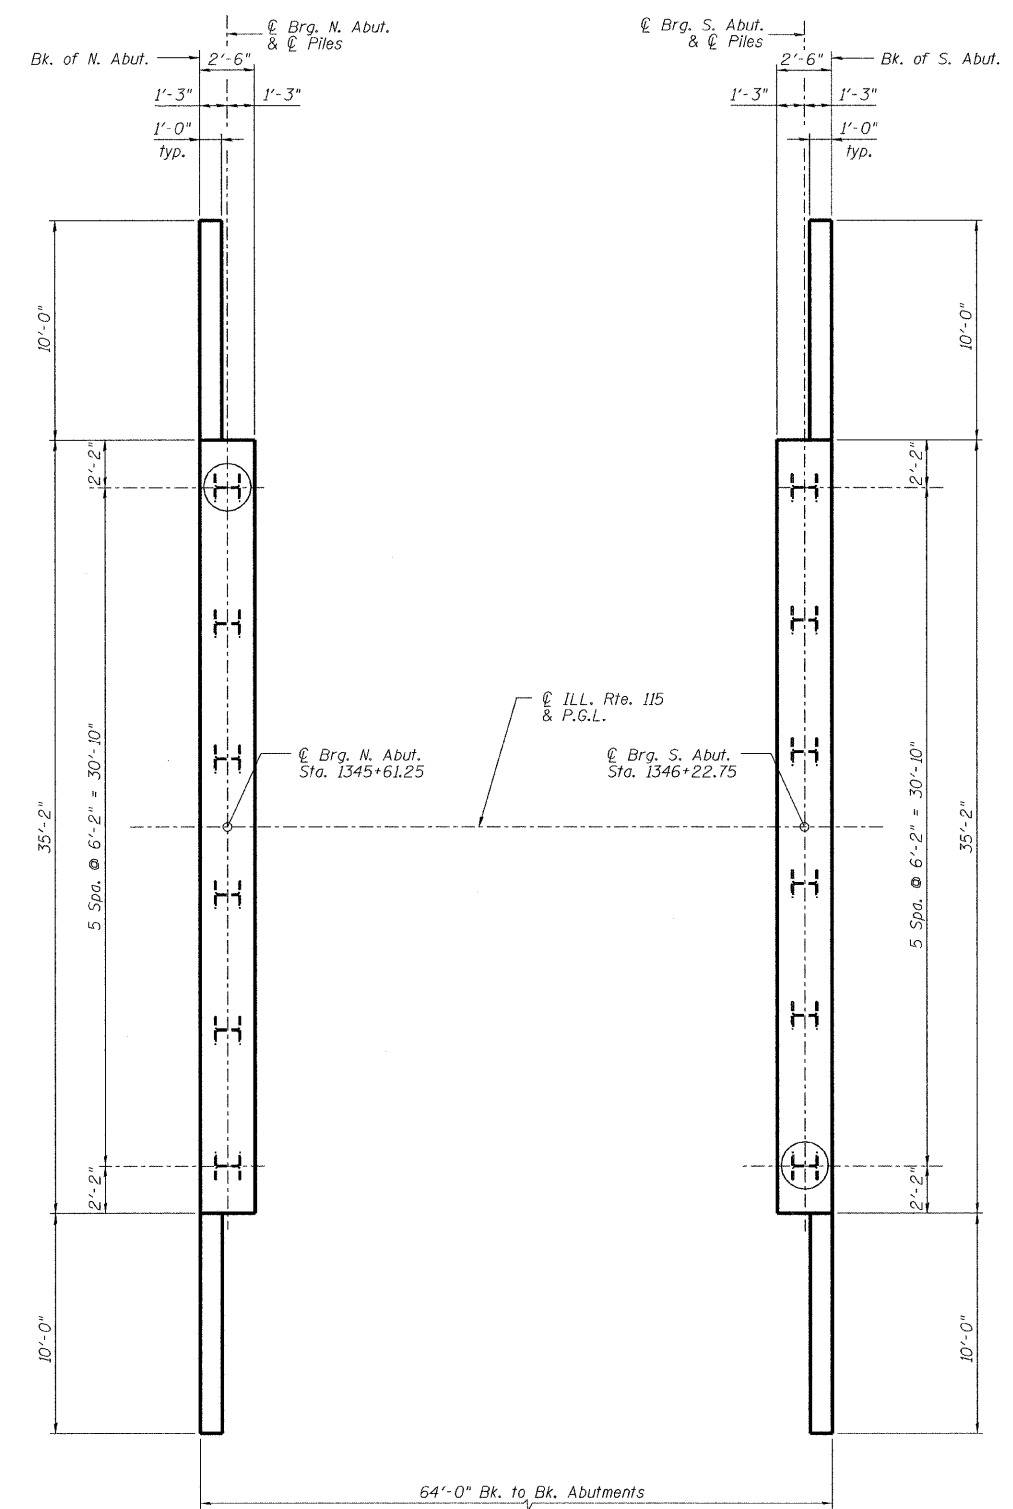

NORTH ABUTMENT PILE FOUNDATION

SOUTH ABUTMENT PILE FOUNDATION

FOUNDATION LAYOUT

indicates test pile

NOTES:
1. For Abutment details see sheets S15 and S16.



DESIGNED -	MRB
CHECKED -	KWS
DRAWN -	YH
CHECKED -	MRB

benesch
alfred benesch & company
Engineers • Surveyors • Planners
205 North Michigan Avenue, Suite 2400
Chicago, Illinois 60601
312-565-0450
Job # 3938.02

FOUNDATION LAYOUT
STRUCTURE NO. 027-0097

SHEET NO. S3	F.A.P. RTE.	SECTION	COUNTY	TOTAL SHEETS	SHEET NO.
	796	104 I & 105 BR-1	FORD	51	17
SHEETS S22	CONTRACT NO. 66848				
FED. ROAD DIST. NO.		ILLINOIS FED. AID PROJECT			

x:\39000s\3938\structures\ill5overkellycreek\final\plans\0270097-66848-003-fndn.dgn 15:55:25 11/03/2009