



STATE OF ILLINOIS
DEPARTMENT OF TRANSPORTATION

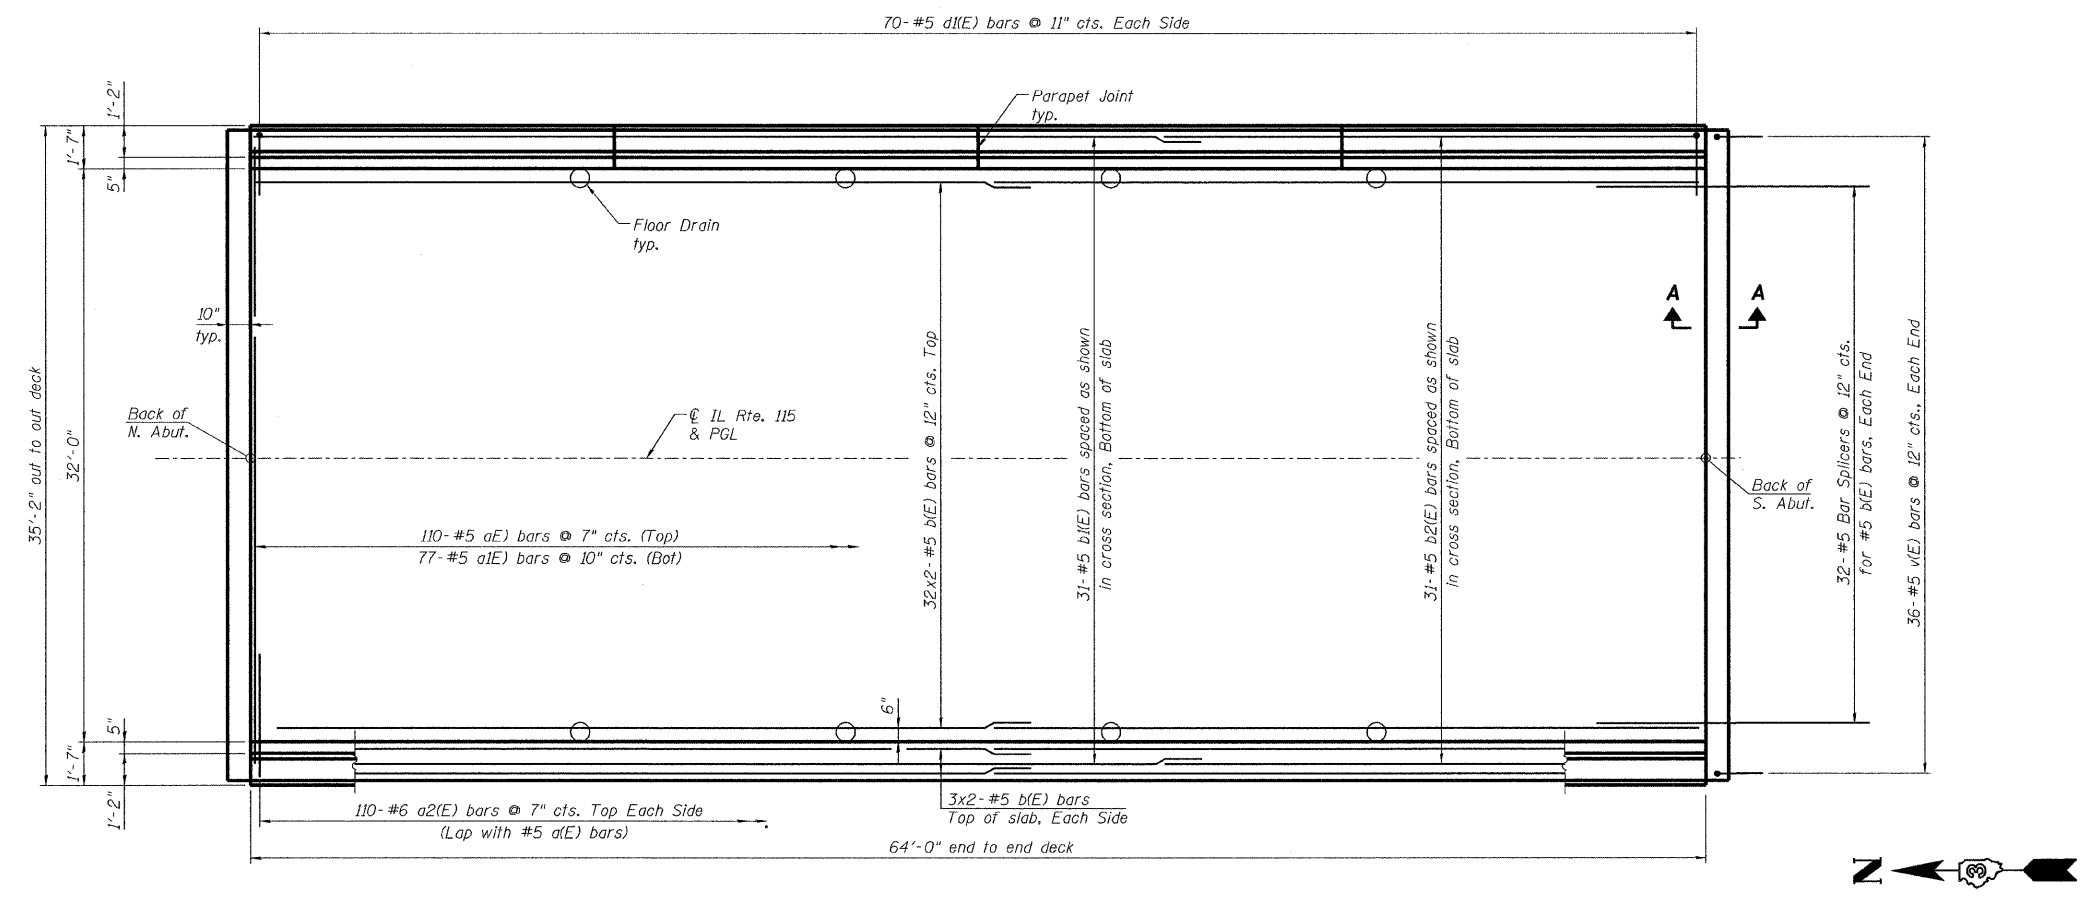

PLAN

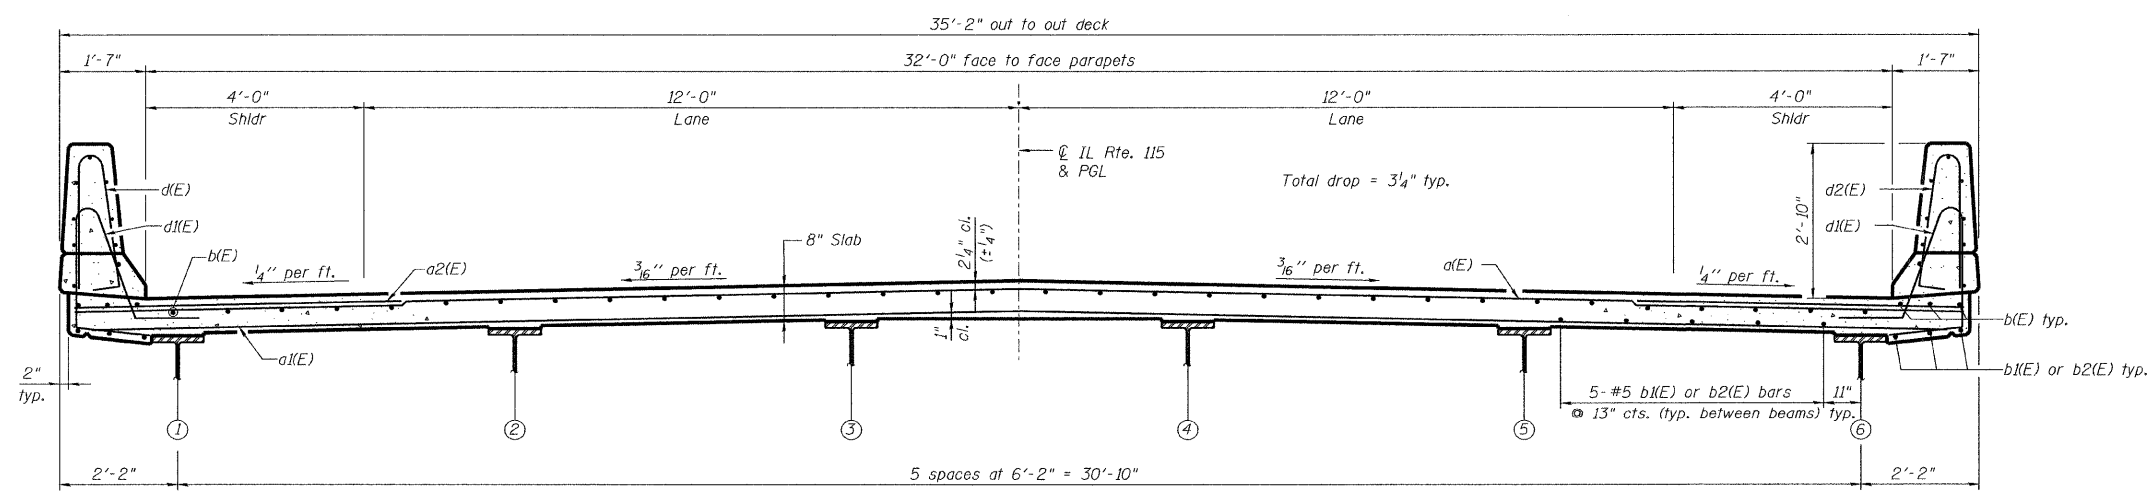

CROSS SECTION
(Looking Upstation)

- NOTES:**
1. See Sheets S9 and S10 for Section A-A, superstructure details and Bill of Material.
 2. Bars indicated thus 20 x 3-#5 etc. indicates 20 lines of bars with 3 lengths per line.
 3. See Sheet S9 for parapet reinforcement.
 4. Minimum bar lap: #5 bar = 2'-2"
 5. For Floor Drain location, see sheet S1.

DECK PLAN AND CROSS SECTION
STRUCTURE NO. 027-0097

DESIGNED -	MRB
CHECKED -	KWS
DRAWN -	VH
CHECKED -	MRB

benesch

alfred benesch & company
Engineers • Surveyors • Planners
205 North Michigan Avenue, Suite 2400
Chicago, Illinois 60601
312-565-0450
Job # 3936.02

SHEET NO. S8	F.A.P. RTE.	SECTION	COUNTY	TOTAL SHEETS	SHEET NO.
	796	104 I & 105 BR-1	FORD	51	22
SHEETS S22	CONTRACT NO. 66848				
FED. ROAD DIST. NO.		ILLINOIS FED. AID PROJECT			