


DATE	
BY	
ORIGINAL SURVEY	
SURVEY	
NOTE BOOK	
TEMPLATE	
AREAS	
CHECKED	

DATE	
BY	
ORIGINAL SURVEY	
SURVEY	
NOTE BOOK	
TEMPLATE	
AREAS	
CHECKED	

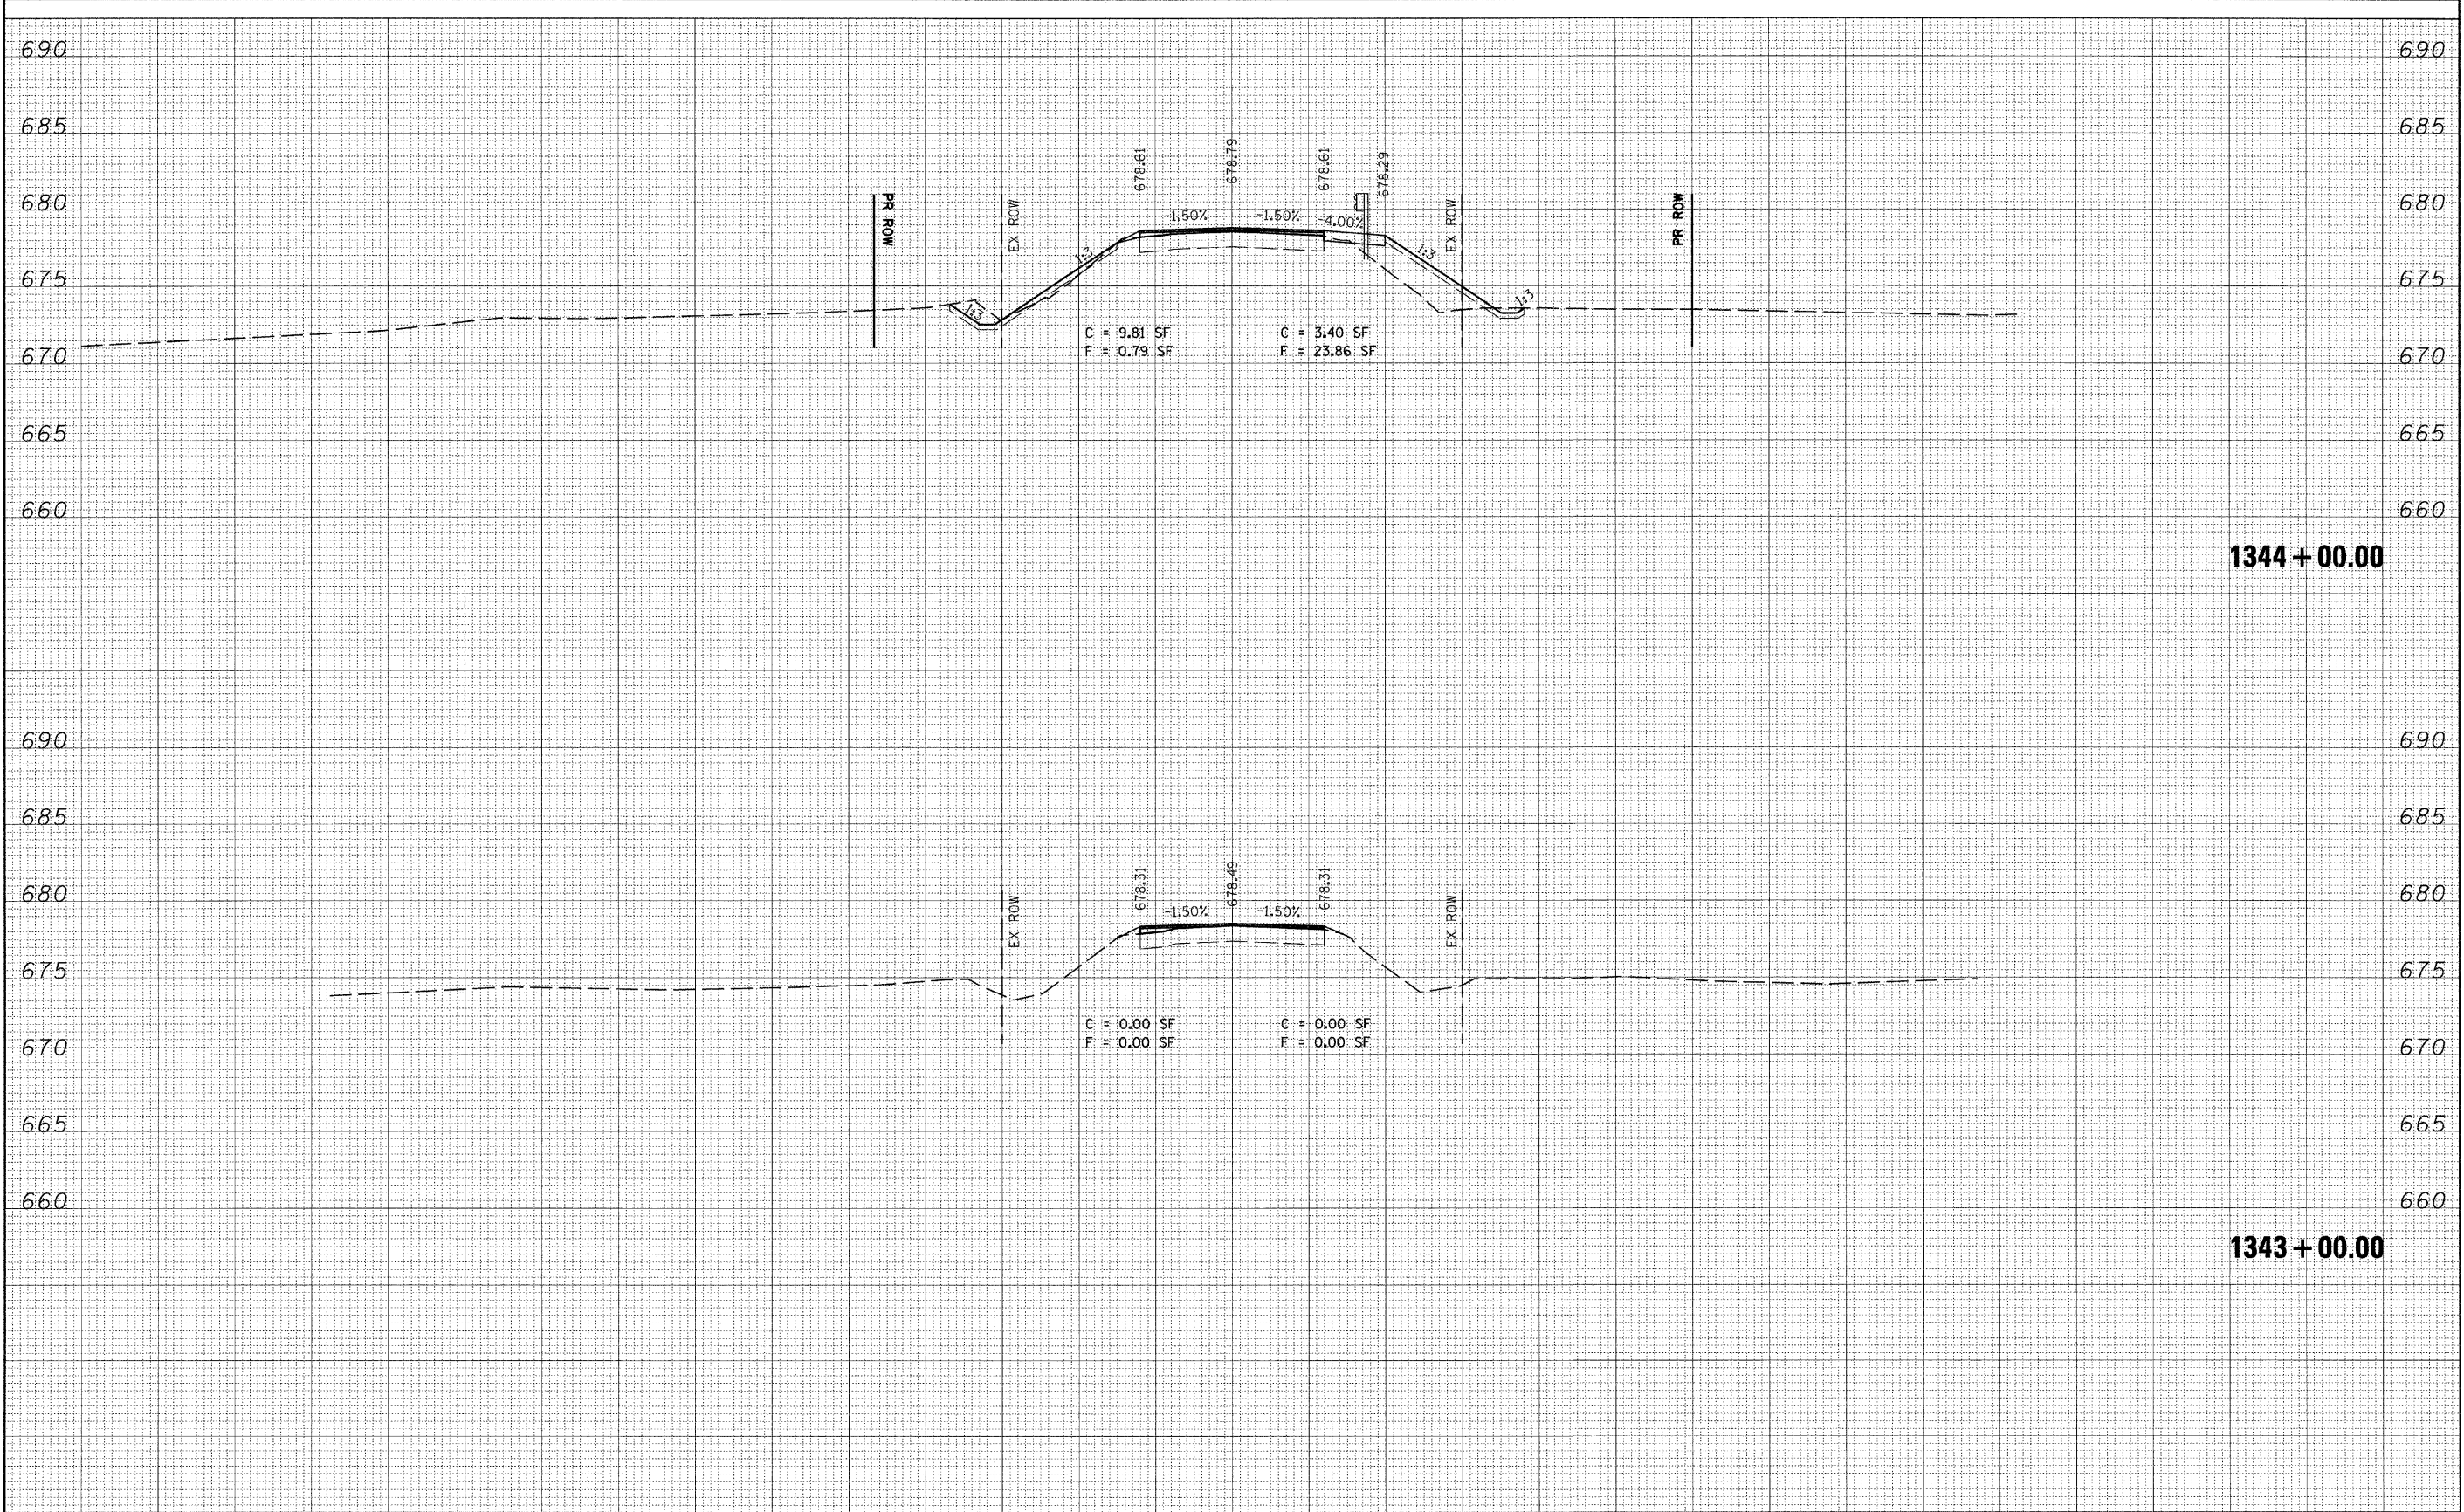

FILE NAME =	USER NAME = #USER#	DESIGNED - JDC	REVISED -	STATE OF ILLINOIS DEPARTMENT OF TRANSPORTATION	CROSS SECTIONS F.A.P. RTE. 796 SECTION 104 I & 105 BR-1 COUNTY FORD TOTAL SHEETS 51 SHEET NO. 45 CONTRACT NO. 66848 ILLINOIS FED. AID PROJECT
#FILES#		DRAWN - JDC	REVISED -		
PLOT SCALE = #SCALE#		CHECKED - DJC	REVISED -		
PLOT DATE = #DATE#		DATE - 10/24/09	REVISED -		

HORIZ. 1"=10' VERT. 1"=5' SHEET NO. 1 OF 7 SHEETS STA. 1343+00.00 TO STA. 1344+00.00