


FINAL SURVEY BY DATE  
 SURVEYED SURVEY BY DATE  
 NOTE BOOK TEMPLATE AREAS CHECKED  
 NO.

ORIGINAL SURVEY BY DATE  
 SURVEYED SURVEY BY DATE  
 NOTE BOOK TEMPLATE AREAS CHECKED  
 NO.

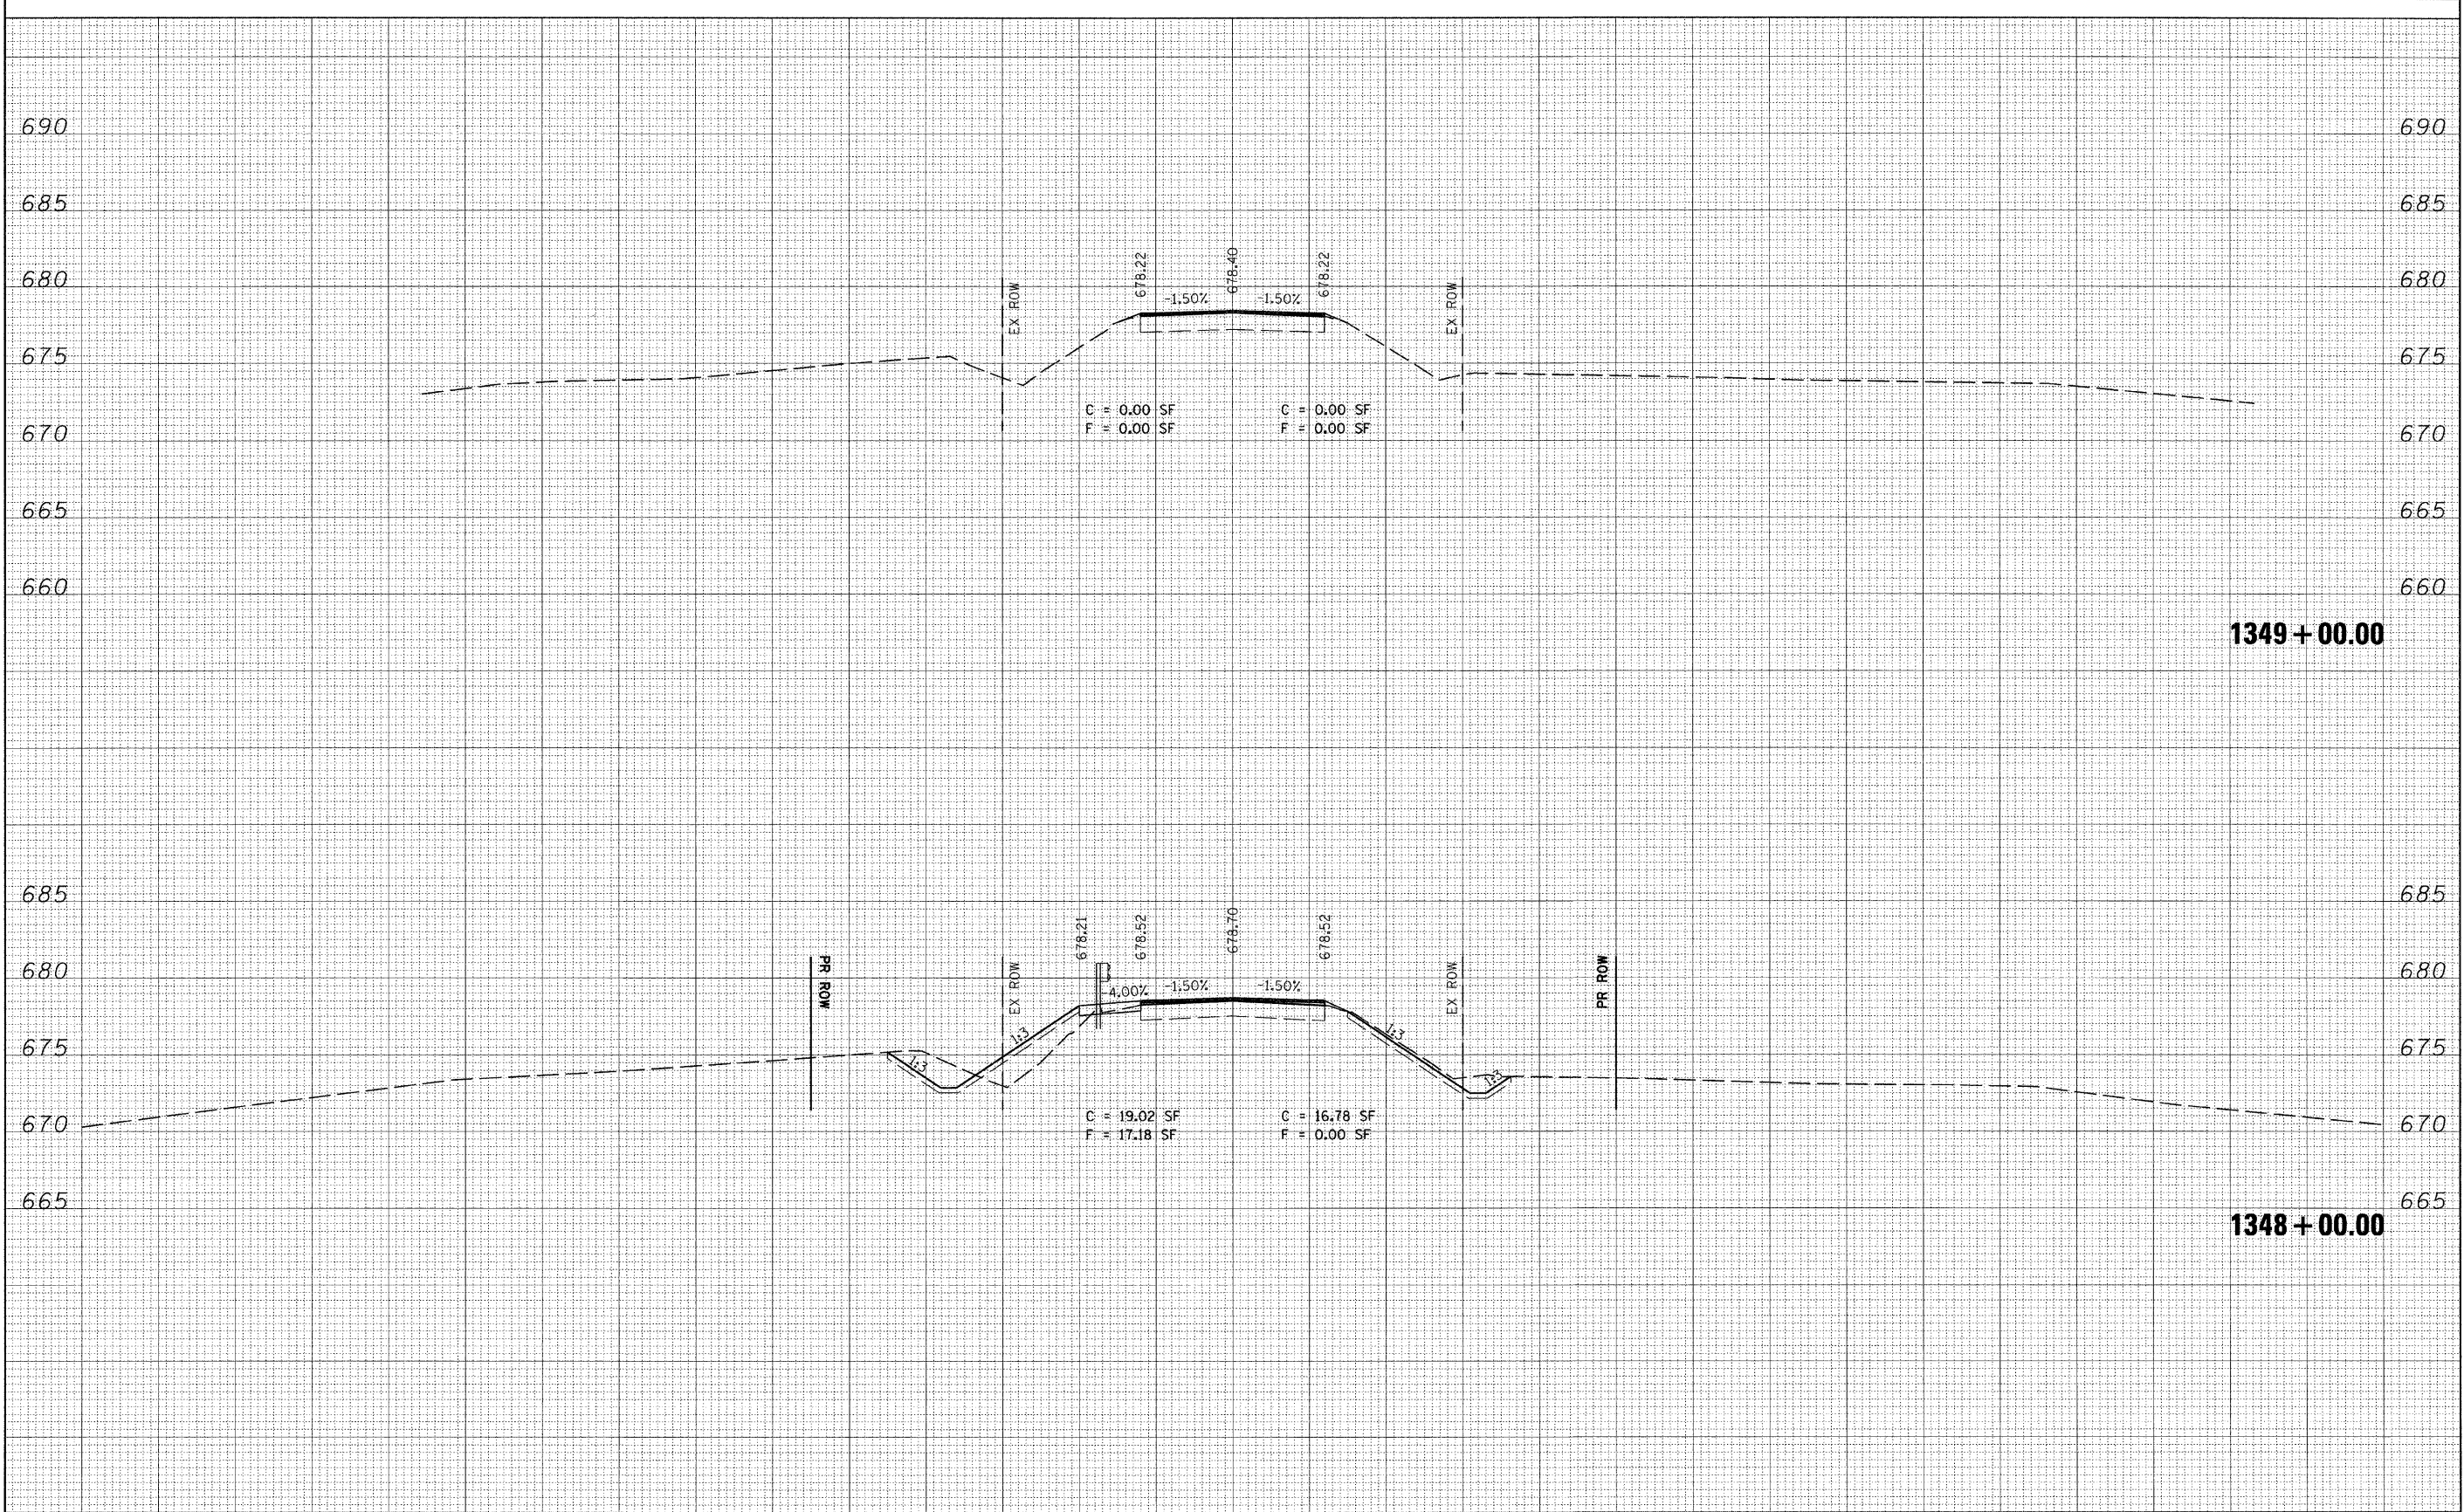

FILE NAME =	USER NAME = #USER#	DESIGNED - JDC	REVISED -	<b>STATE OF ILLINOIS</b> <b>DEPARTMENT OF TRANSPORTATION</b>	<b>CROSS SECTIONS</b> SCALE: HORIZ. 1"=10' VERT. 1"=5' SHEET NO. 3 OF 7 SHEETS STA. 1348+00.00 TO STA. 1349+00.00	F.A.P. RTE.	SECTION	COUNTY	TOTAL SHEETS	SHEET NO.	
#FILES#		DRAWN - JDC	REVISED -			796	104 I & 105 BR-1	FORD	51	47	
PLT SCALE = #SCALE#		CHECKED - DJC	REVISED -			CONTRACT NO. 66848					
PLT DATE = #DATE#		DATE - 10/24/09	REVISED -			FED. ROAD DIST. NO. ILLINOIS FED. AID PROJECT					