


|           |          |         |
|-----------|----------|---------|
| FINAL     | SURVEYED | DATE    |
| SURVEY    | TEMPLATE |         |
| NOTE BOOK | AREAS    | CHECKED |
| NO.       |          |         |

|           |          |         |
|-----------|----------|---------|
| ORIGINAL  | SURVEYED | DATE    |
| SURVEY    | TEMPLATE |         |
| NOTE BOOK | AREAS    | CHECKED |
| NO.       |          |         |

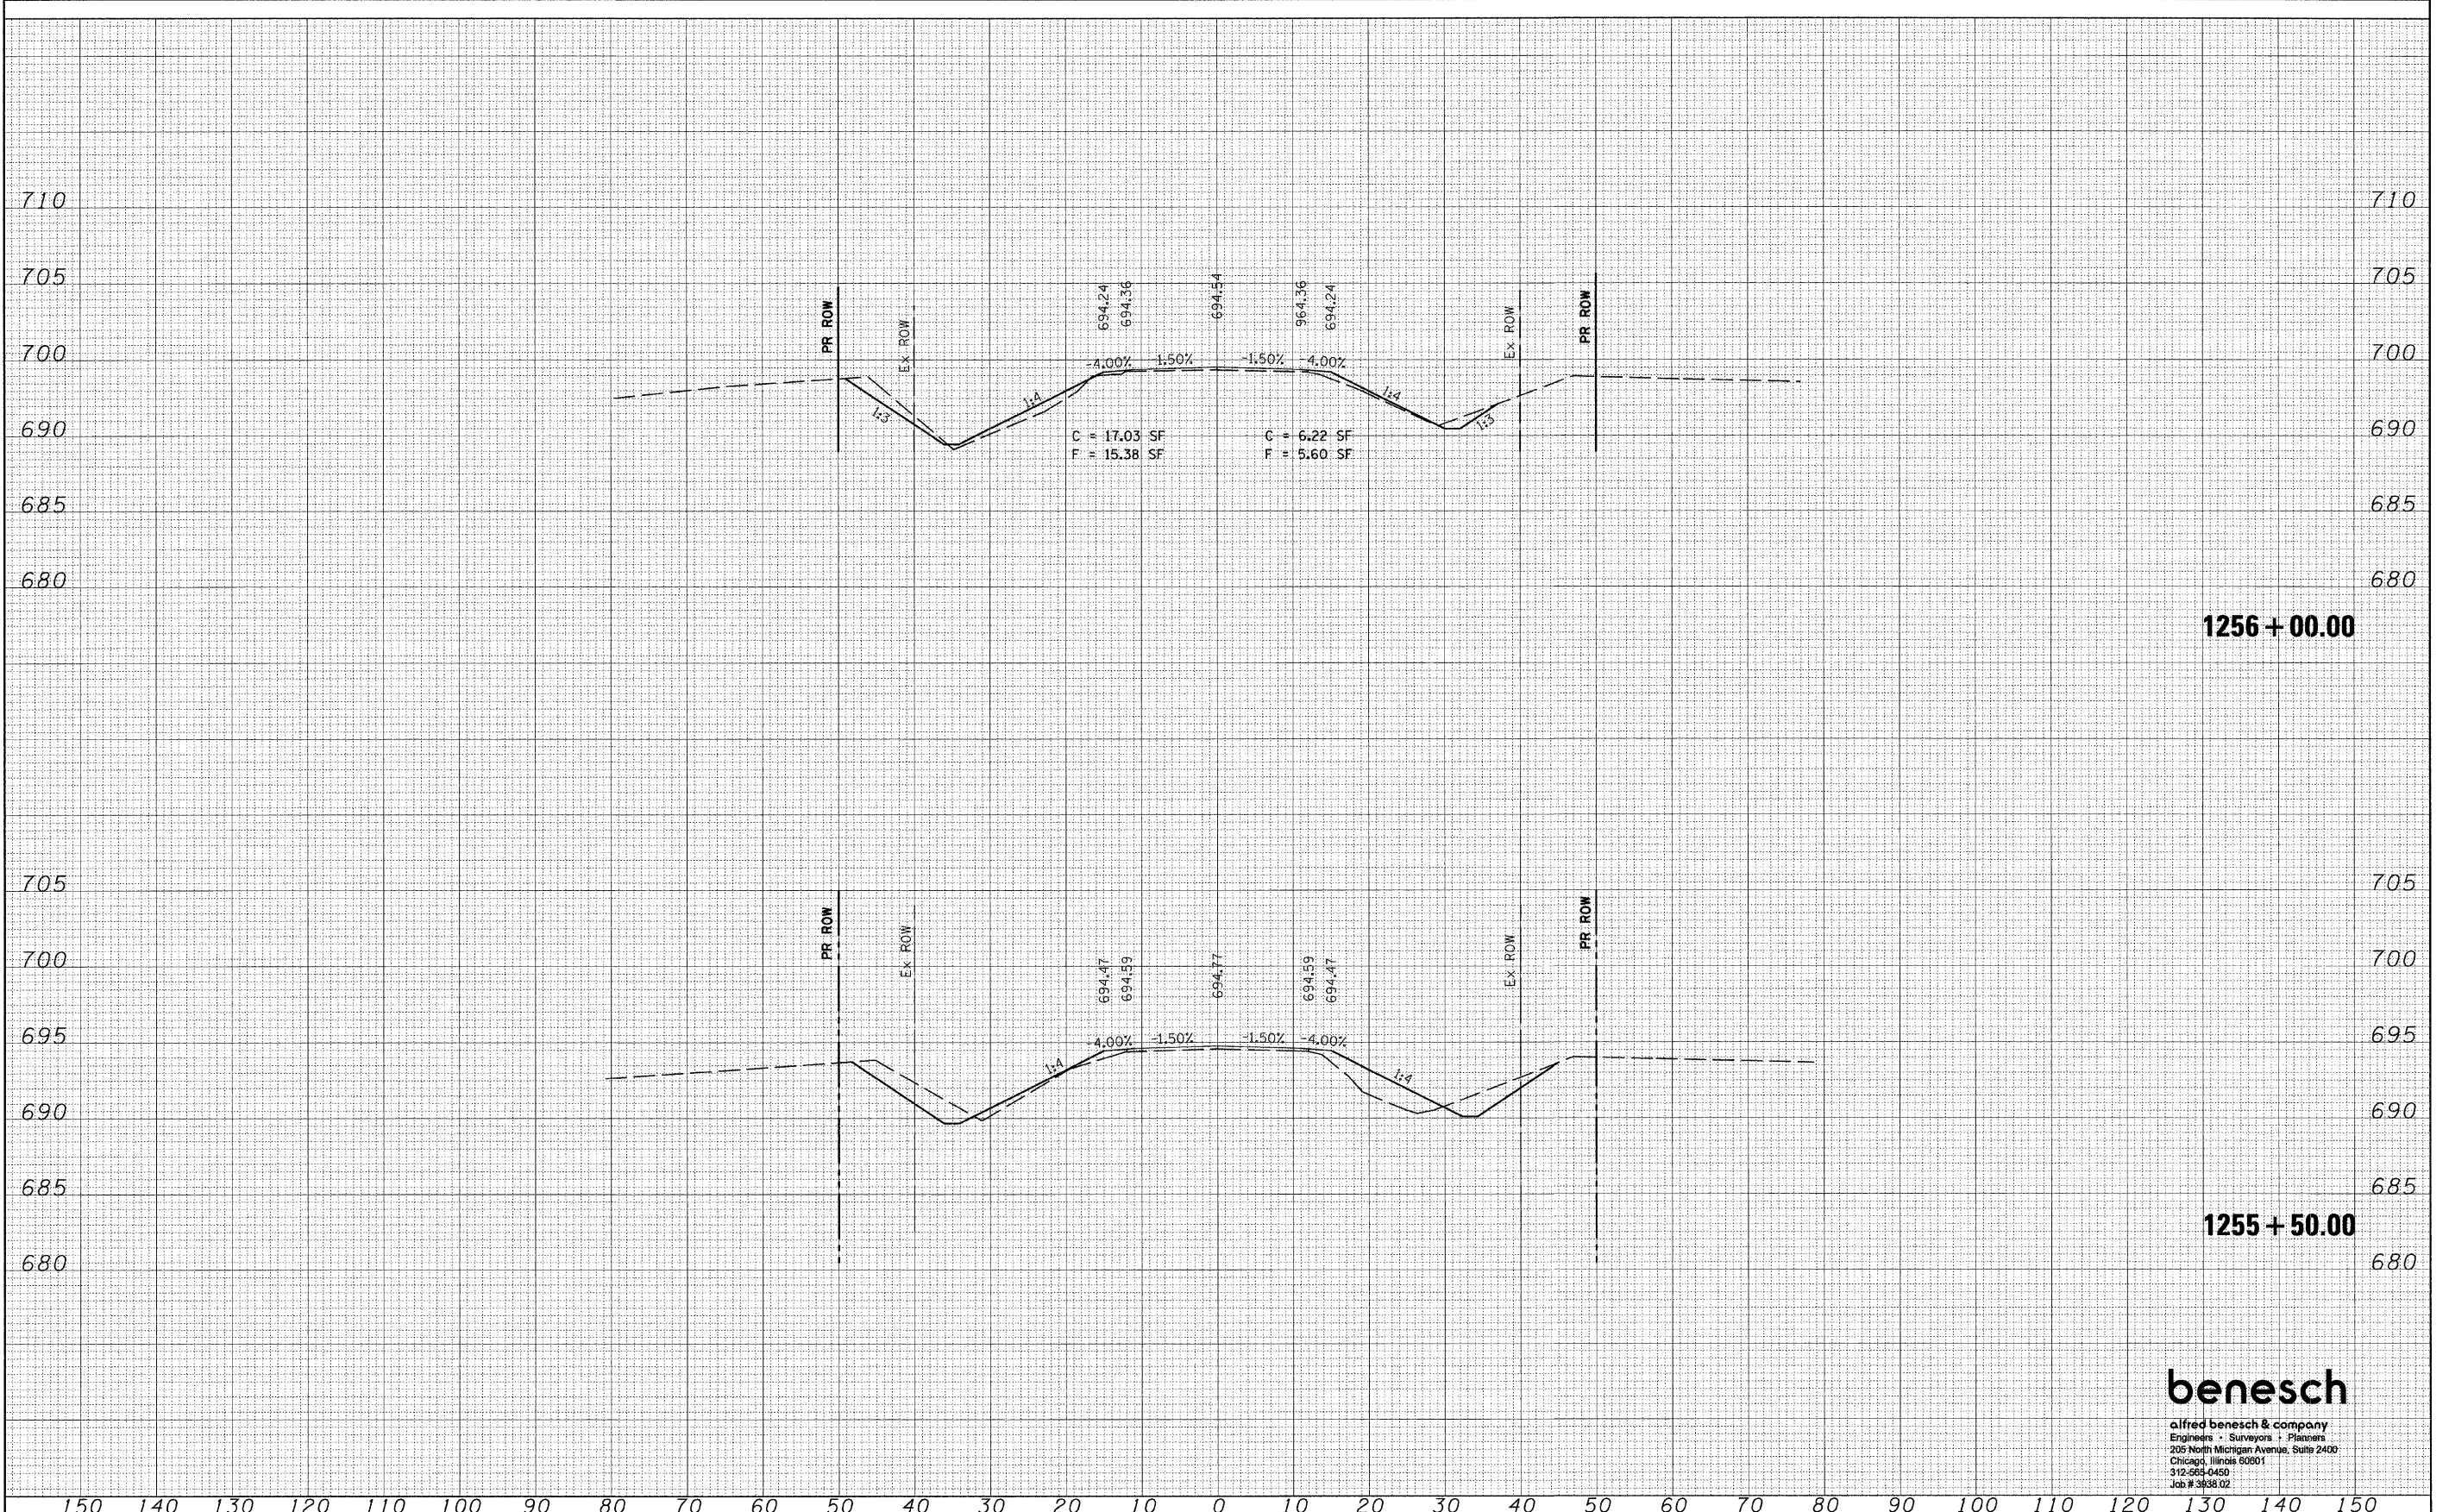

|             |                      |                 |           |   |  |   |                  |        |              |           |  |
|-------------|----------------------|-----------------|-----------|---|--|---|------------------|--------|--------------|-----------|--|
| FILE NAME = | USER NAME = #USER#   | DESIGNED - JDC  | REVISED - | <b>STATE OF ILLINOIS</b><br><b>DEPARTMENT OF TRANSPORTATION</b> | <b>CROSS SECTIONS</b><br>SCALE: HORIZ. 1"=10'<br>VERT. 1"=5' | F.A.P. RTE.                                   | SECTION          | COUNTY | TOTAL SHEETS | SHEET NO. |  |
| #FILEL#     |                      | DRAWN - JDC     | REVISED - |   |  | 796   | 104 I & 105 BR-1 | FORD   | 51           | 50        |  |
|             | PLOT SCALE = #SCALE# | CHECKED - DJC   | REVISED - |   |  | CONTRACT NO. 66848                            |                  |        |              |           |  |
|             | PLOT DATE = #DATE#   | DATE - 10/24/09 | REVISED - |   |  | FED. ROAD DIST. NO. ILLINOIS FED. AID PROJECT |                  |        |              |           |  |

1256 + 00.00

1255 + 50.00

**benesch**

alfred benesch & company  
 Engineers • Surveyors • Planners  
 205 North Michigan Avenue, Suite 2400  
 Chicago, Illinois 60601  
 312-263-0450  
 Job # 3838.02